


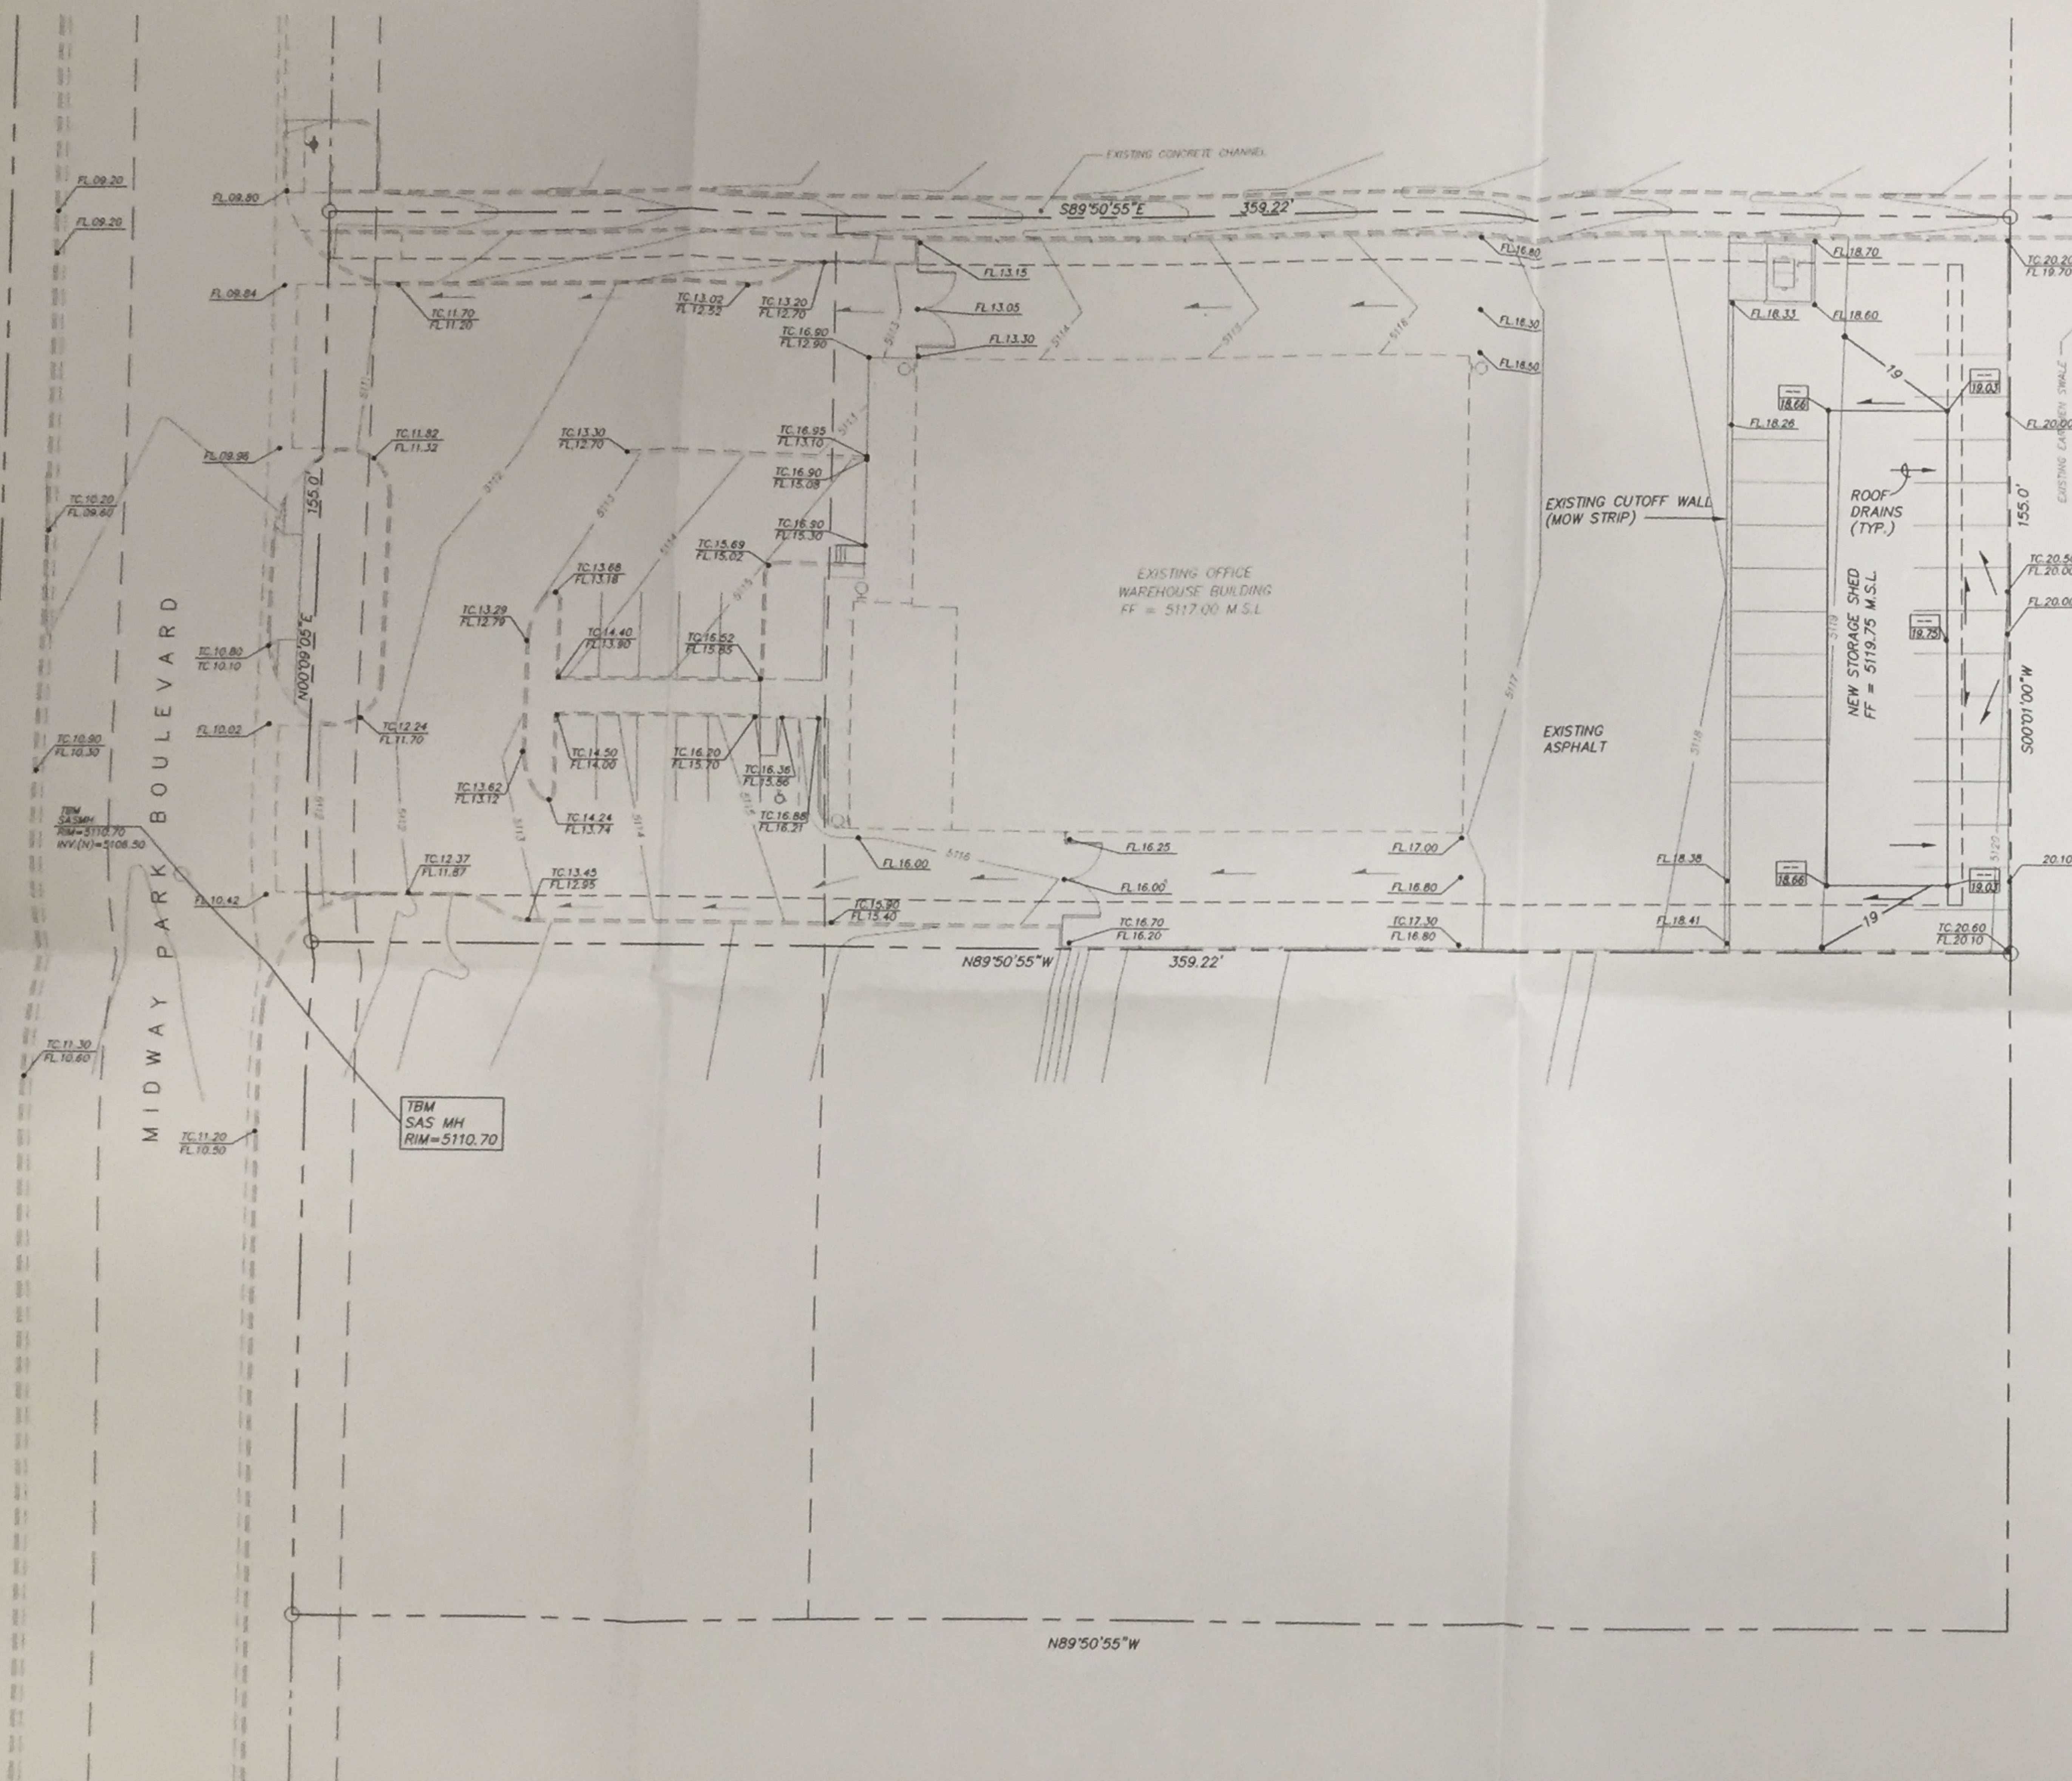

VICINITY MAP ZONE MAP: E-17-Z

TBM (TEMPORARY BENCHMARK)
 TOP OF EXISTING MANHOLE LOCATED N.W. OF THE S.E. PROPERTY CORNER ELEV. = 5110.70.




ACS BENCHMARK
 THE STATION MARK IS A WALSH AND CO. BRASS CAP, SET IN CONCRETE. MONUMENT STAMPED "SC 27126, 1995", WHICH PROJECTS 0.2" ABOVE GROUND. 34135

X = 394,315.98, Y = 1,508,335.30, Z = 5110.406

LEGAL DESCRIPTION
 TRACT 6-B, MIDWAY BUSINESS PARK.

- NOTES**
1. THIS PROJECT ENTAILS CONSTRUCTION OF 2500 SF STORAGE ADDITION ON A GRAVEL PARKING LOT. THE STORAGE ADDITION WILL INCREASE RUNOFF BY Q=0.08 cfs. THE EXISTING RUNOFF IS Q=5.59 cfs AND PROPOSED RUNOFF IS Q=5.67 cfs. THE STORAGE ADDITION REPRESENTS A 4% INCREASE IN IMPERVIOUS AREAS. THE FLOW INCREASE IS NEGLIGIBLE AND NO CHANGE IN DISCHARGE PATTERNS WILL OCCUR.
 2. SITE DOES NOT LIE WITHIN A 100 YEAR FLOOD ZONE.
 3. NO OFFSITE FLOWS ENTER THIS SITE.


- LEGEND**
- PROPOSED FLOWLINE SPOT ELEVATION
 - EXISTING SPOT ELEVATION
 - PROPERTY LINE
 - PROPOSED CONTOUR
 - EXISTING CONTOUR
 - EXISTING CURB
 - FINISH FLOOR ELEVATION
 - PROPOSED FLOW ARROW

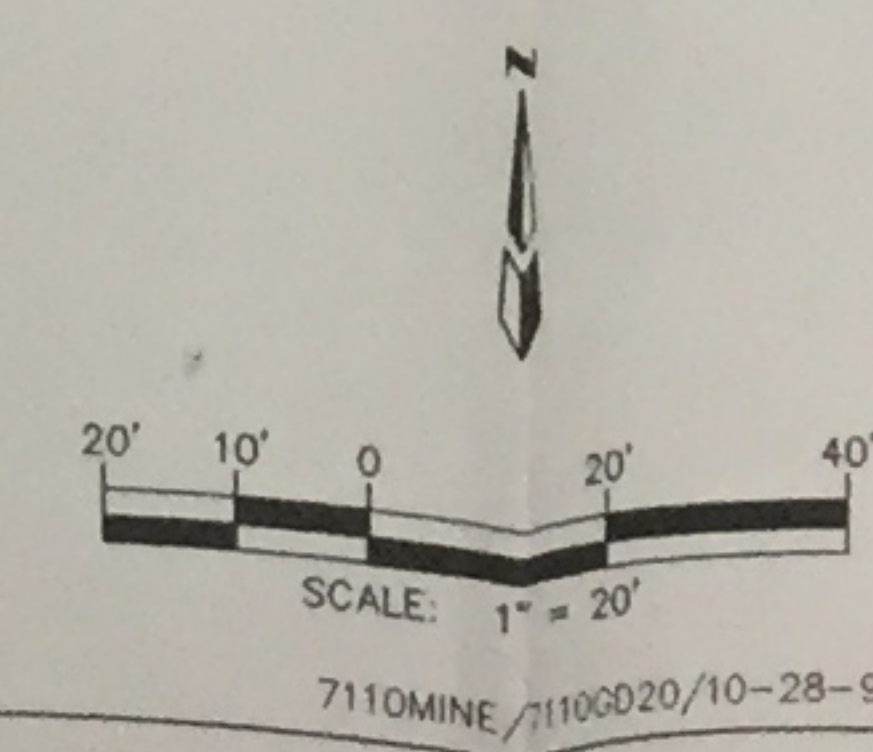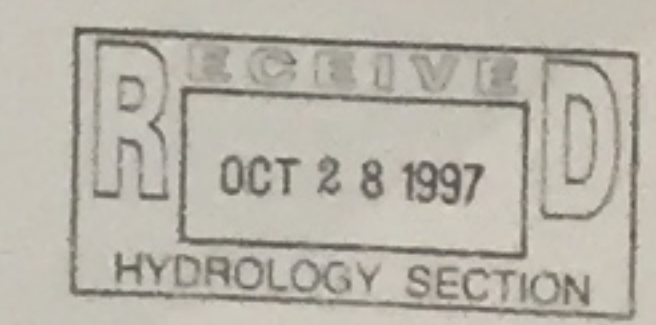
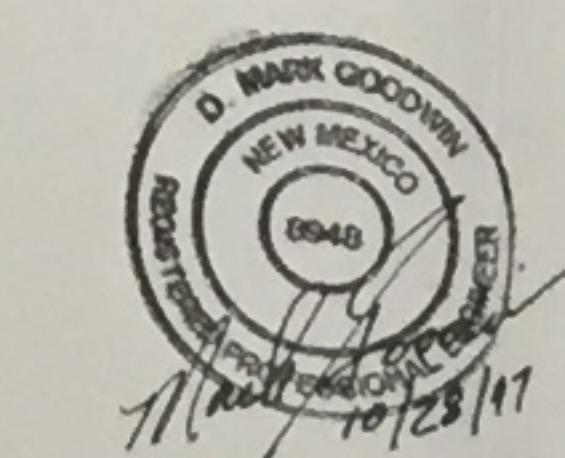


**MINE SUPPLY ADDITION
 GRADING AND DRAINAGE PLAN**

dmg D. MARK GOODWIN & ASSOCIATES, P.A.
 CONSULTING ENGINEERS
 P.O. BOX 90606
 ALBUQUERQUE, NEW MEXICO 87199
 (505) 828-2200

Designed: RMJ	Drawn: WLV	Checked: DMG	Sheet 1 of 1
Scale: 1" = 20'	Date: 10/97	Job: 97110	

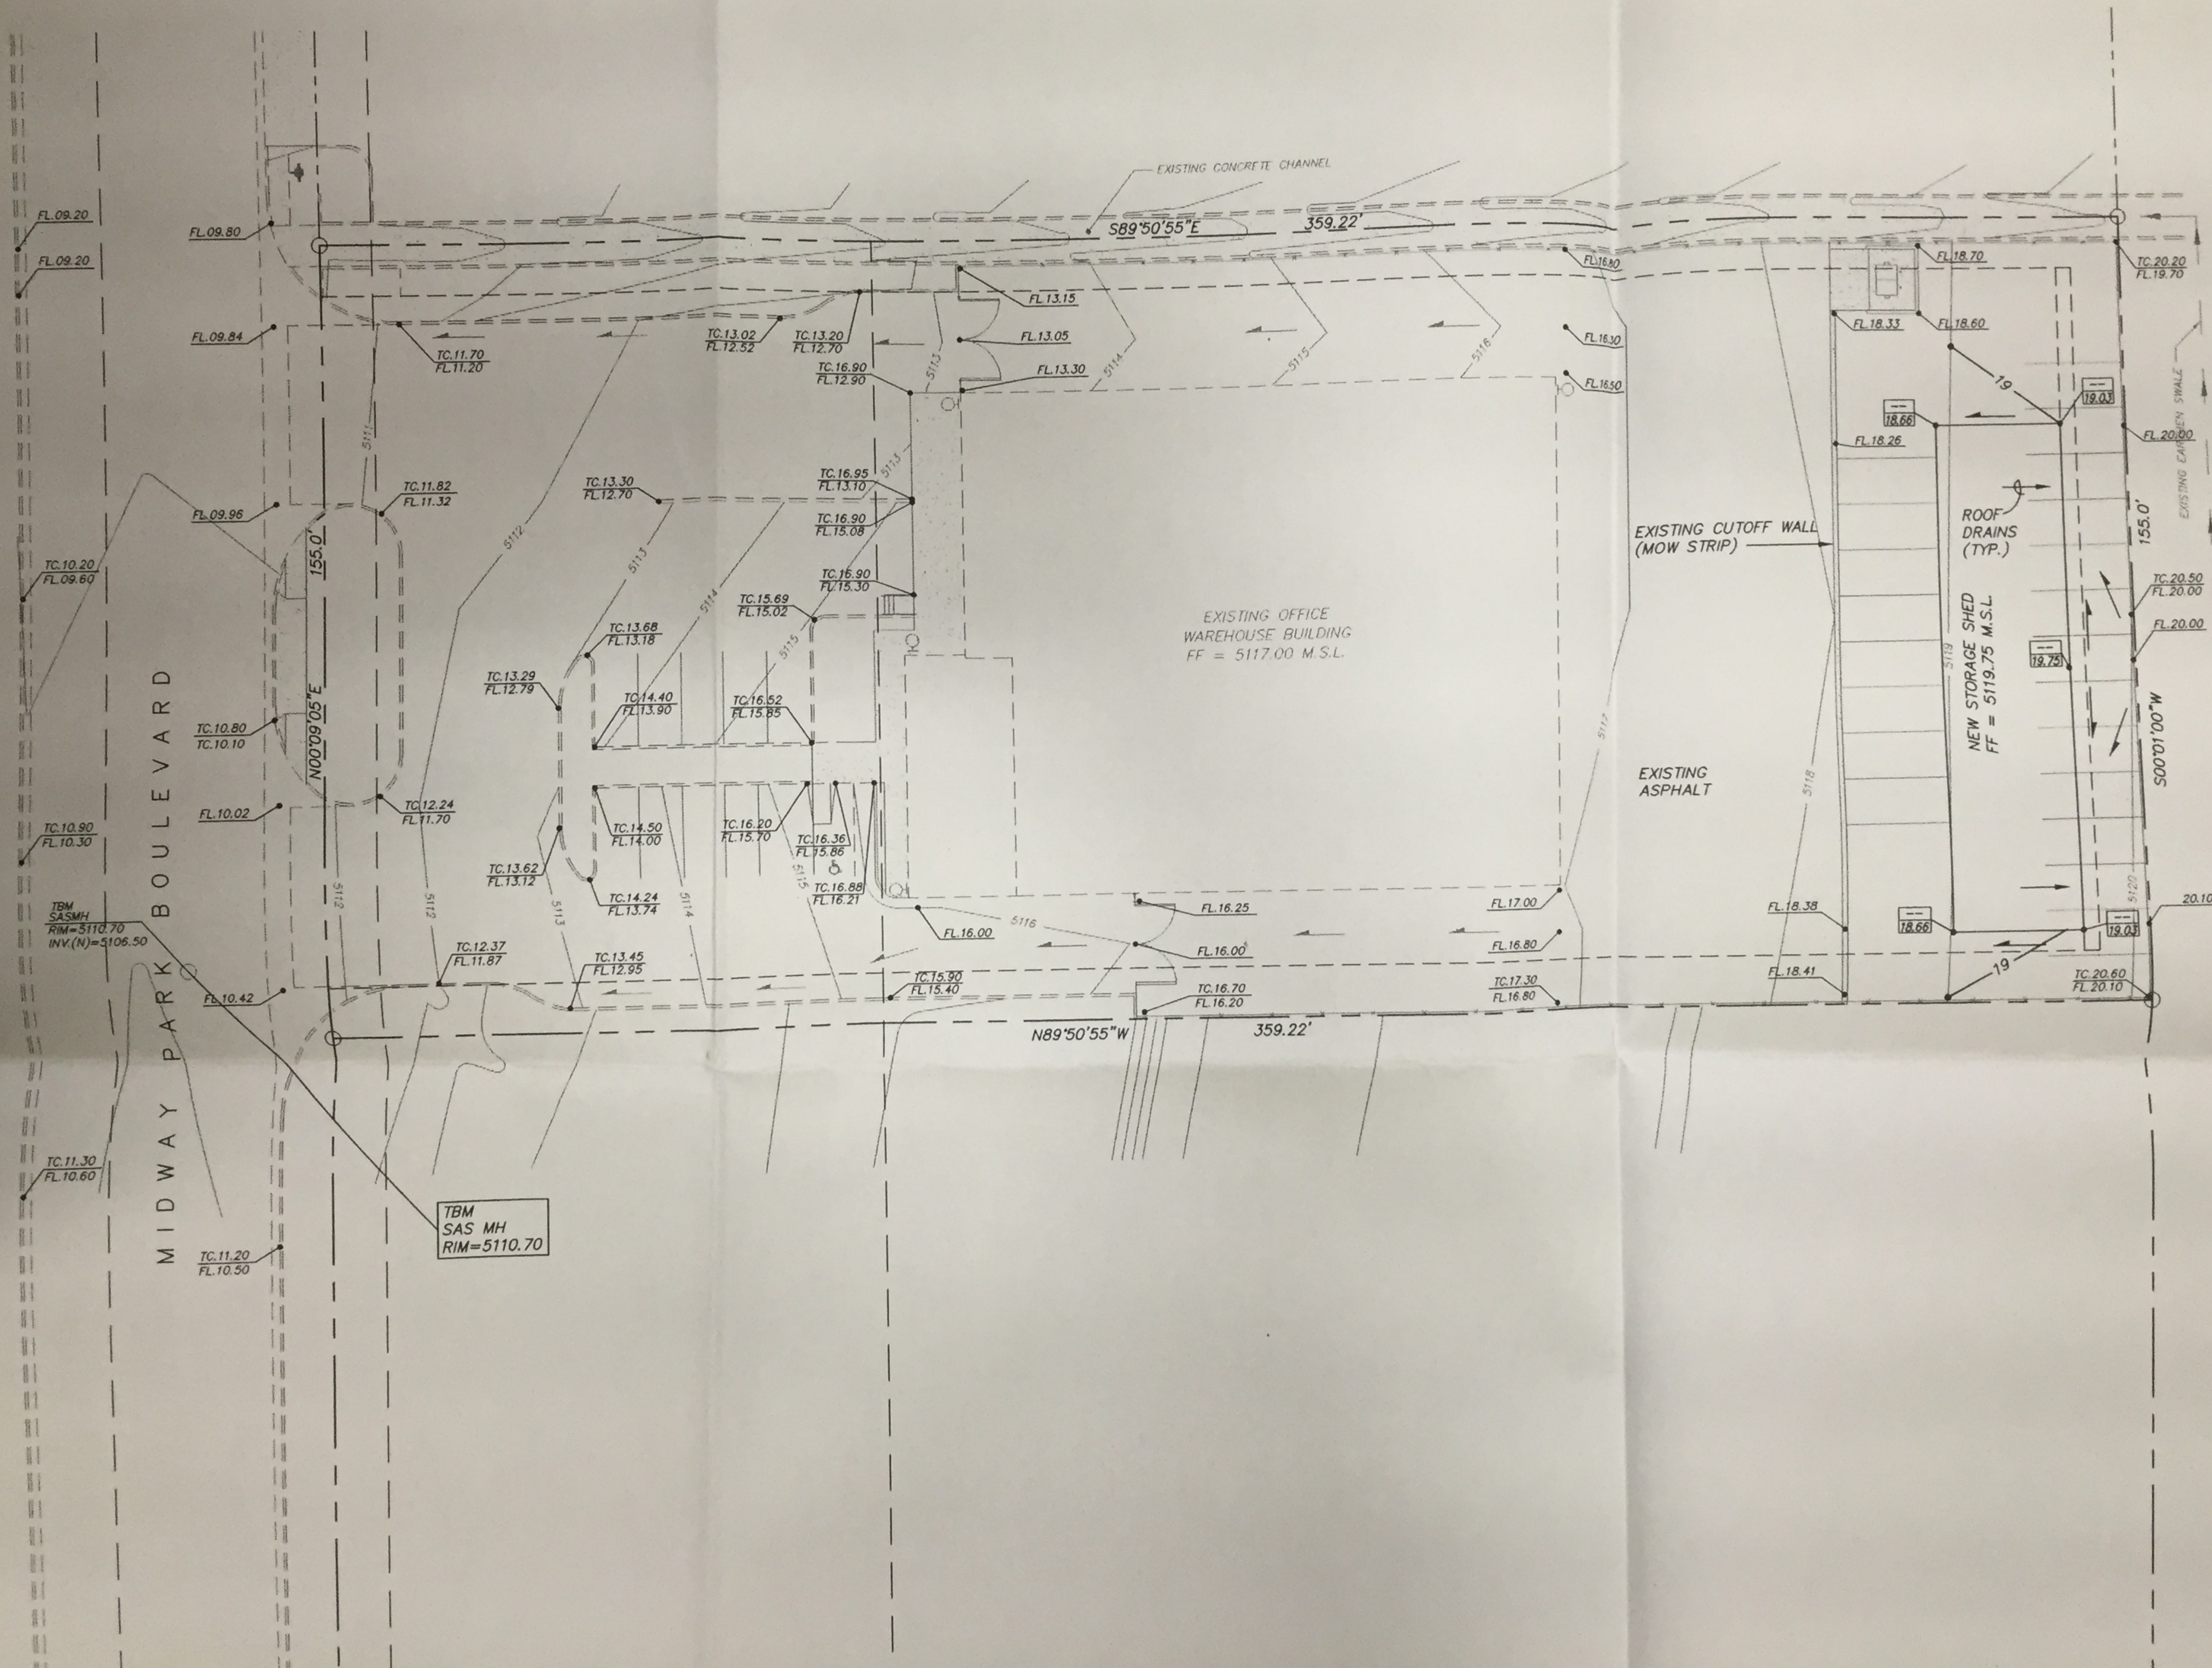


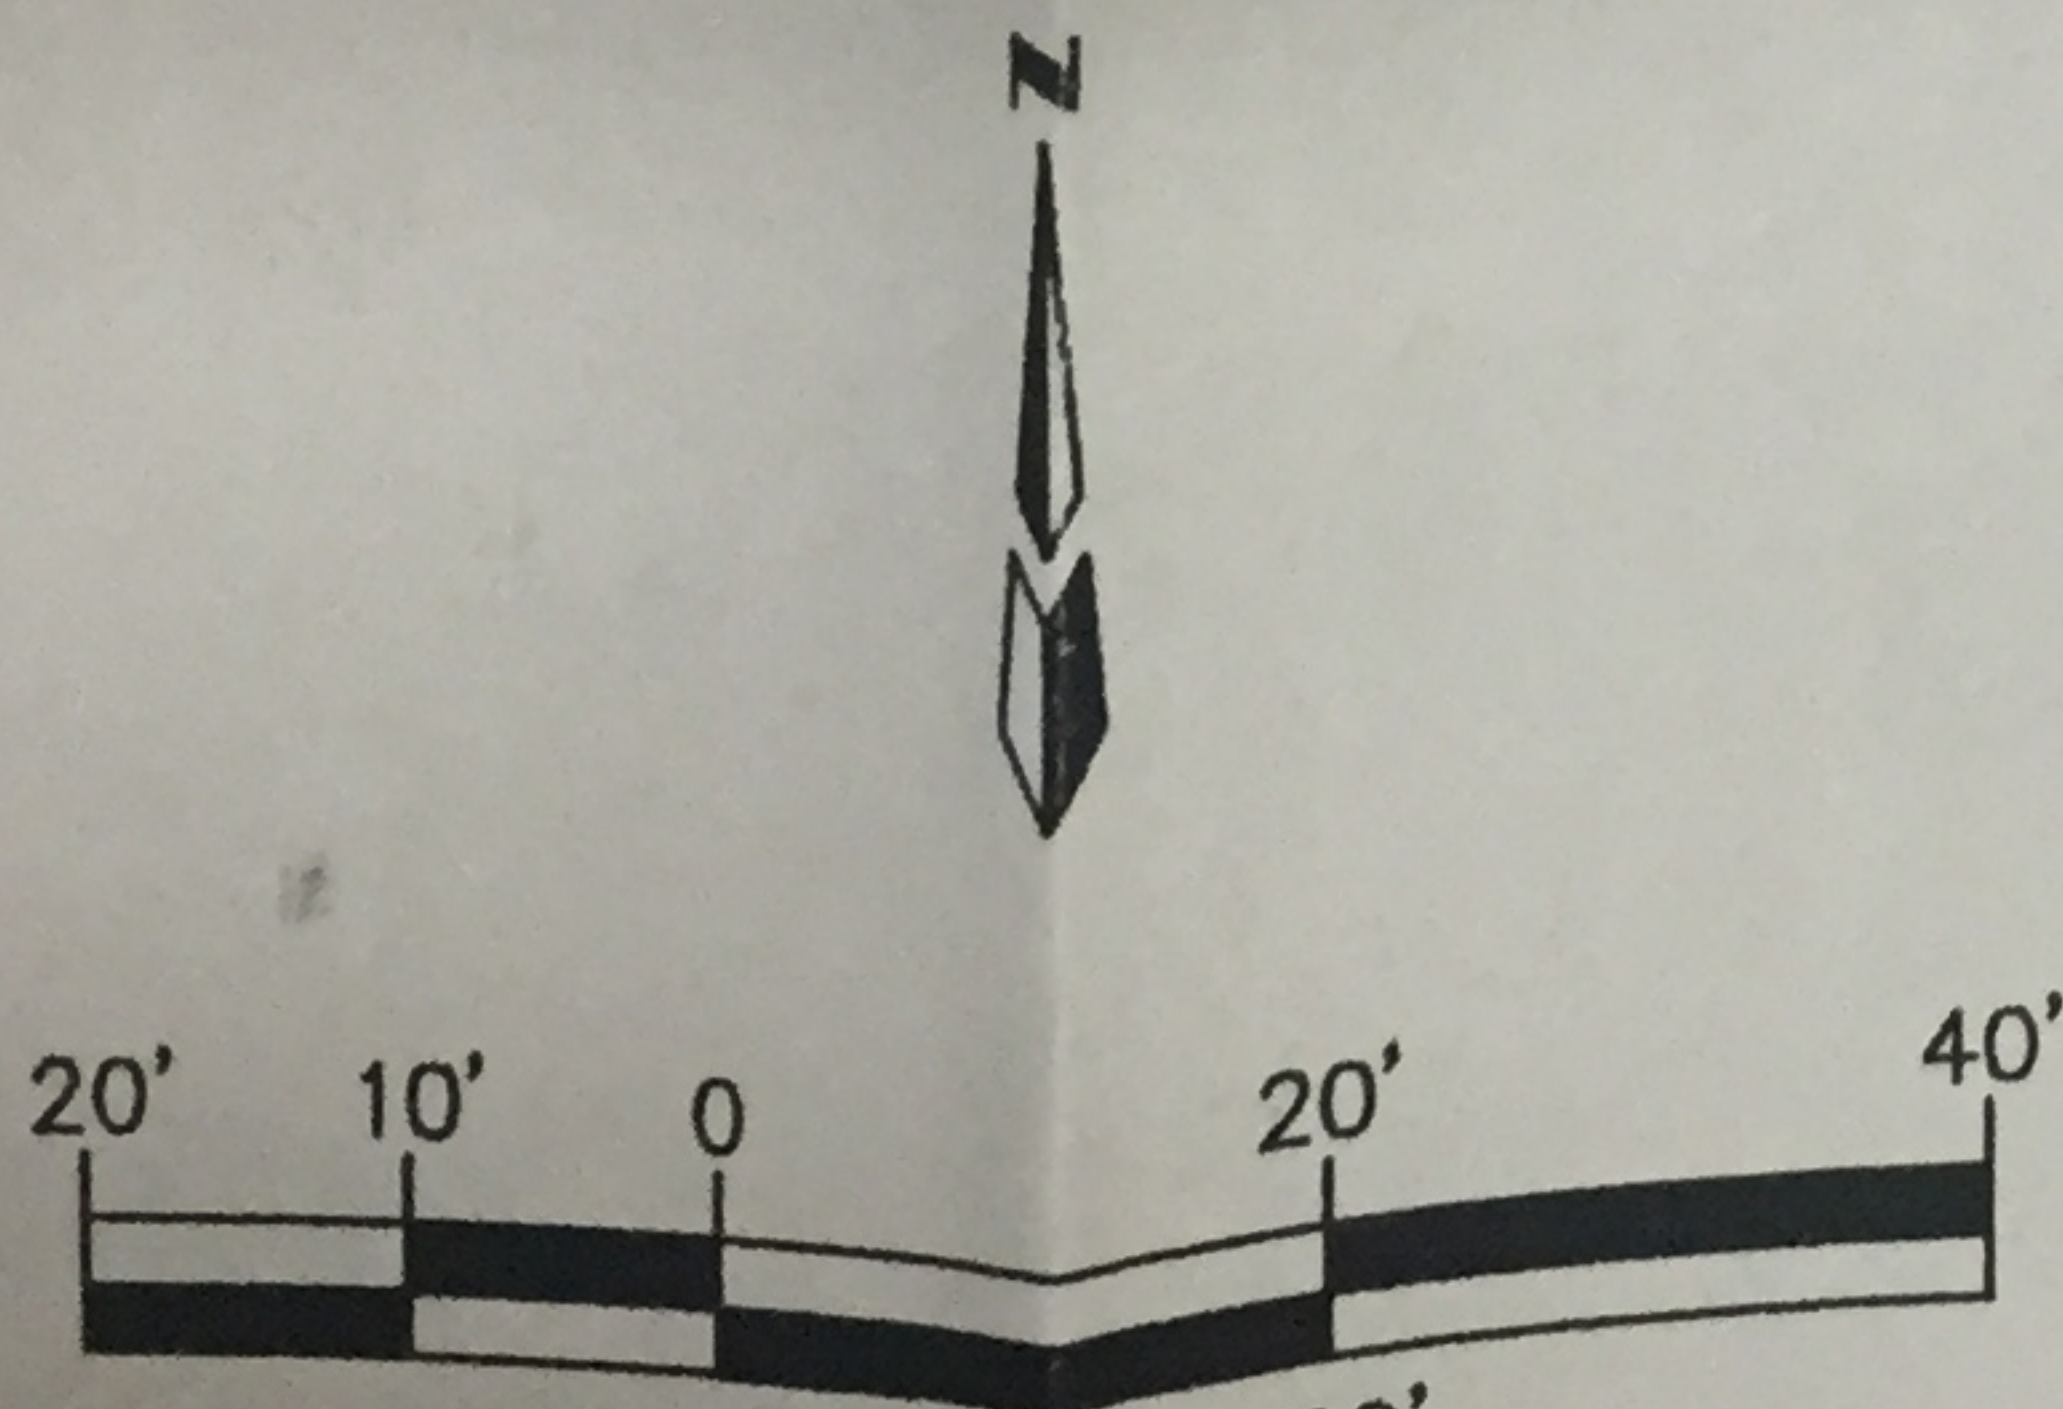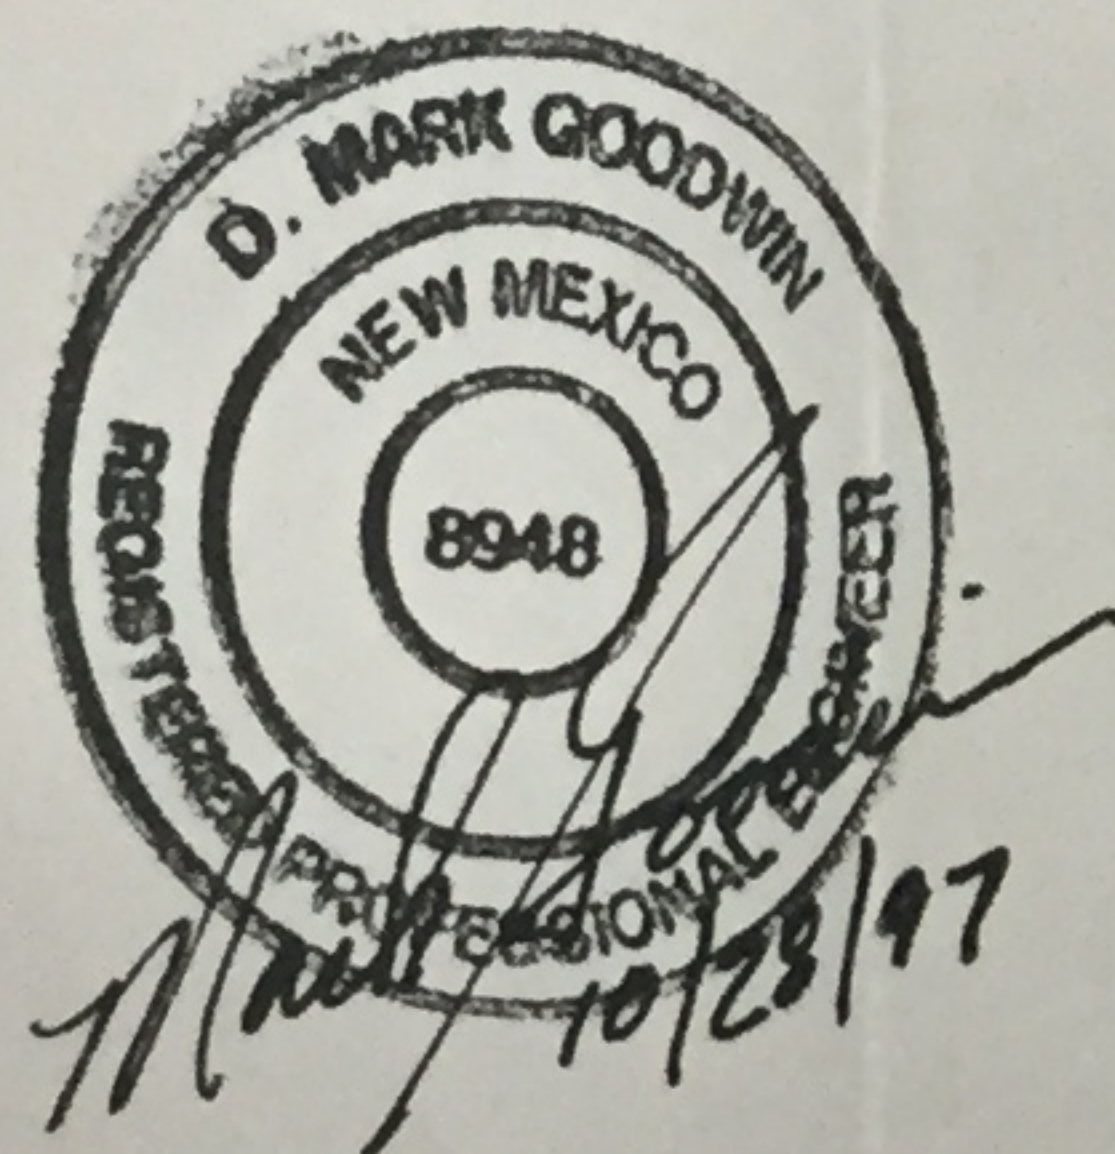


SCALE: 1" = 20'

7110MINE/7110GD20/10-28-97

LEGEND

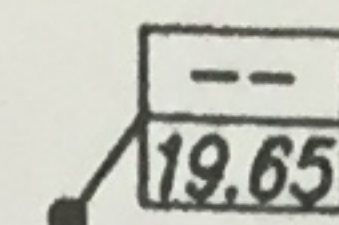


PROPOSED FLOWLINE SPOT ELEVATION

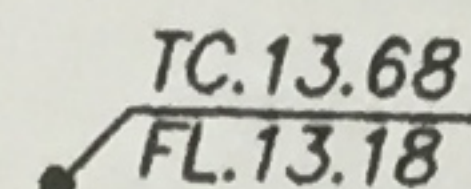


EXISTING SPOT ELEVATION




PROPERTY LINE

 

PROPOSED CONTOUR

 


EXISTING CONTOUR

 


EXISTING CURB

FF=5119.00 MSL

FINISH FLOOR ELEVATION

 


PROPOSED FLOW ARROW

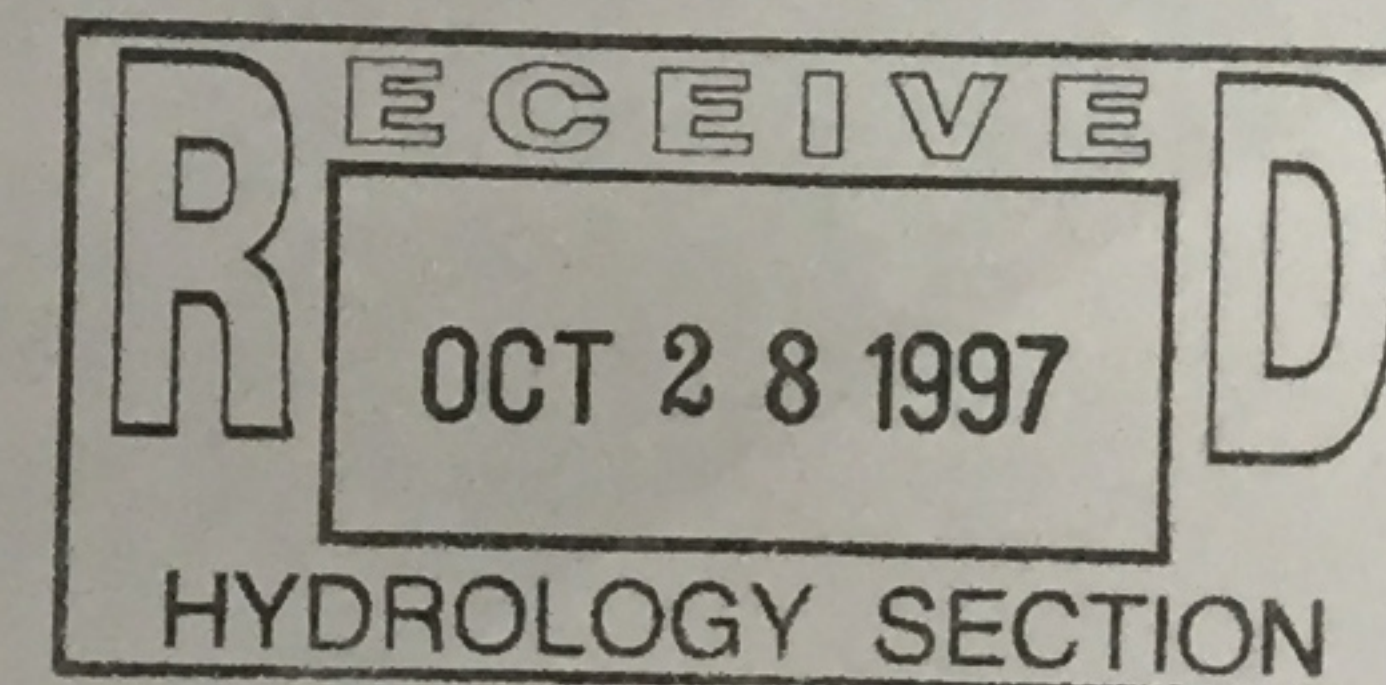

MINE SUPPLY ADDITION


GRADING AND DRAINAGE PLAN

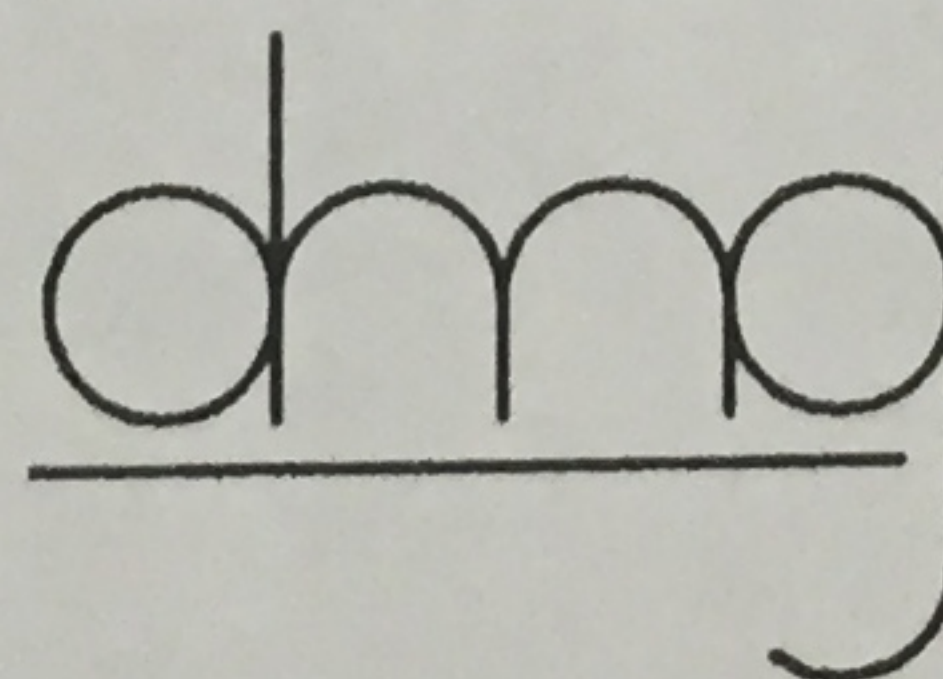

D. MARK GOODWIN & ASSOCIATES, P.A.
CONSULTING ENGINEERS

P.O. BOX 90606
ALBUQUERQUE, NEW MEXICO 87199
(505) 828-2200

Designed: RMJ	Drawn: WL V	Checked: DMG	Sheet 1 of 1
Scale: 1" = 20'	Date: 10/97	Job: 97110	

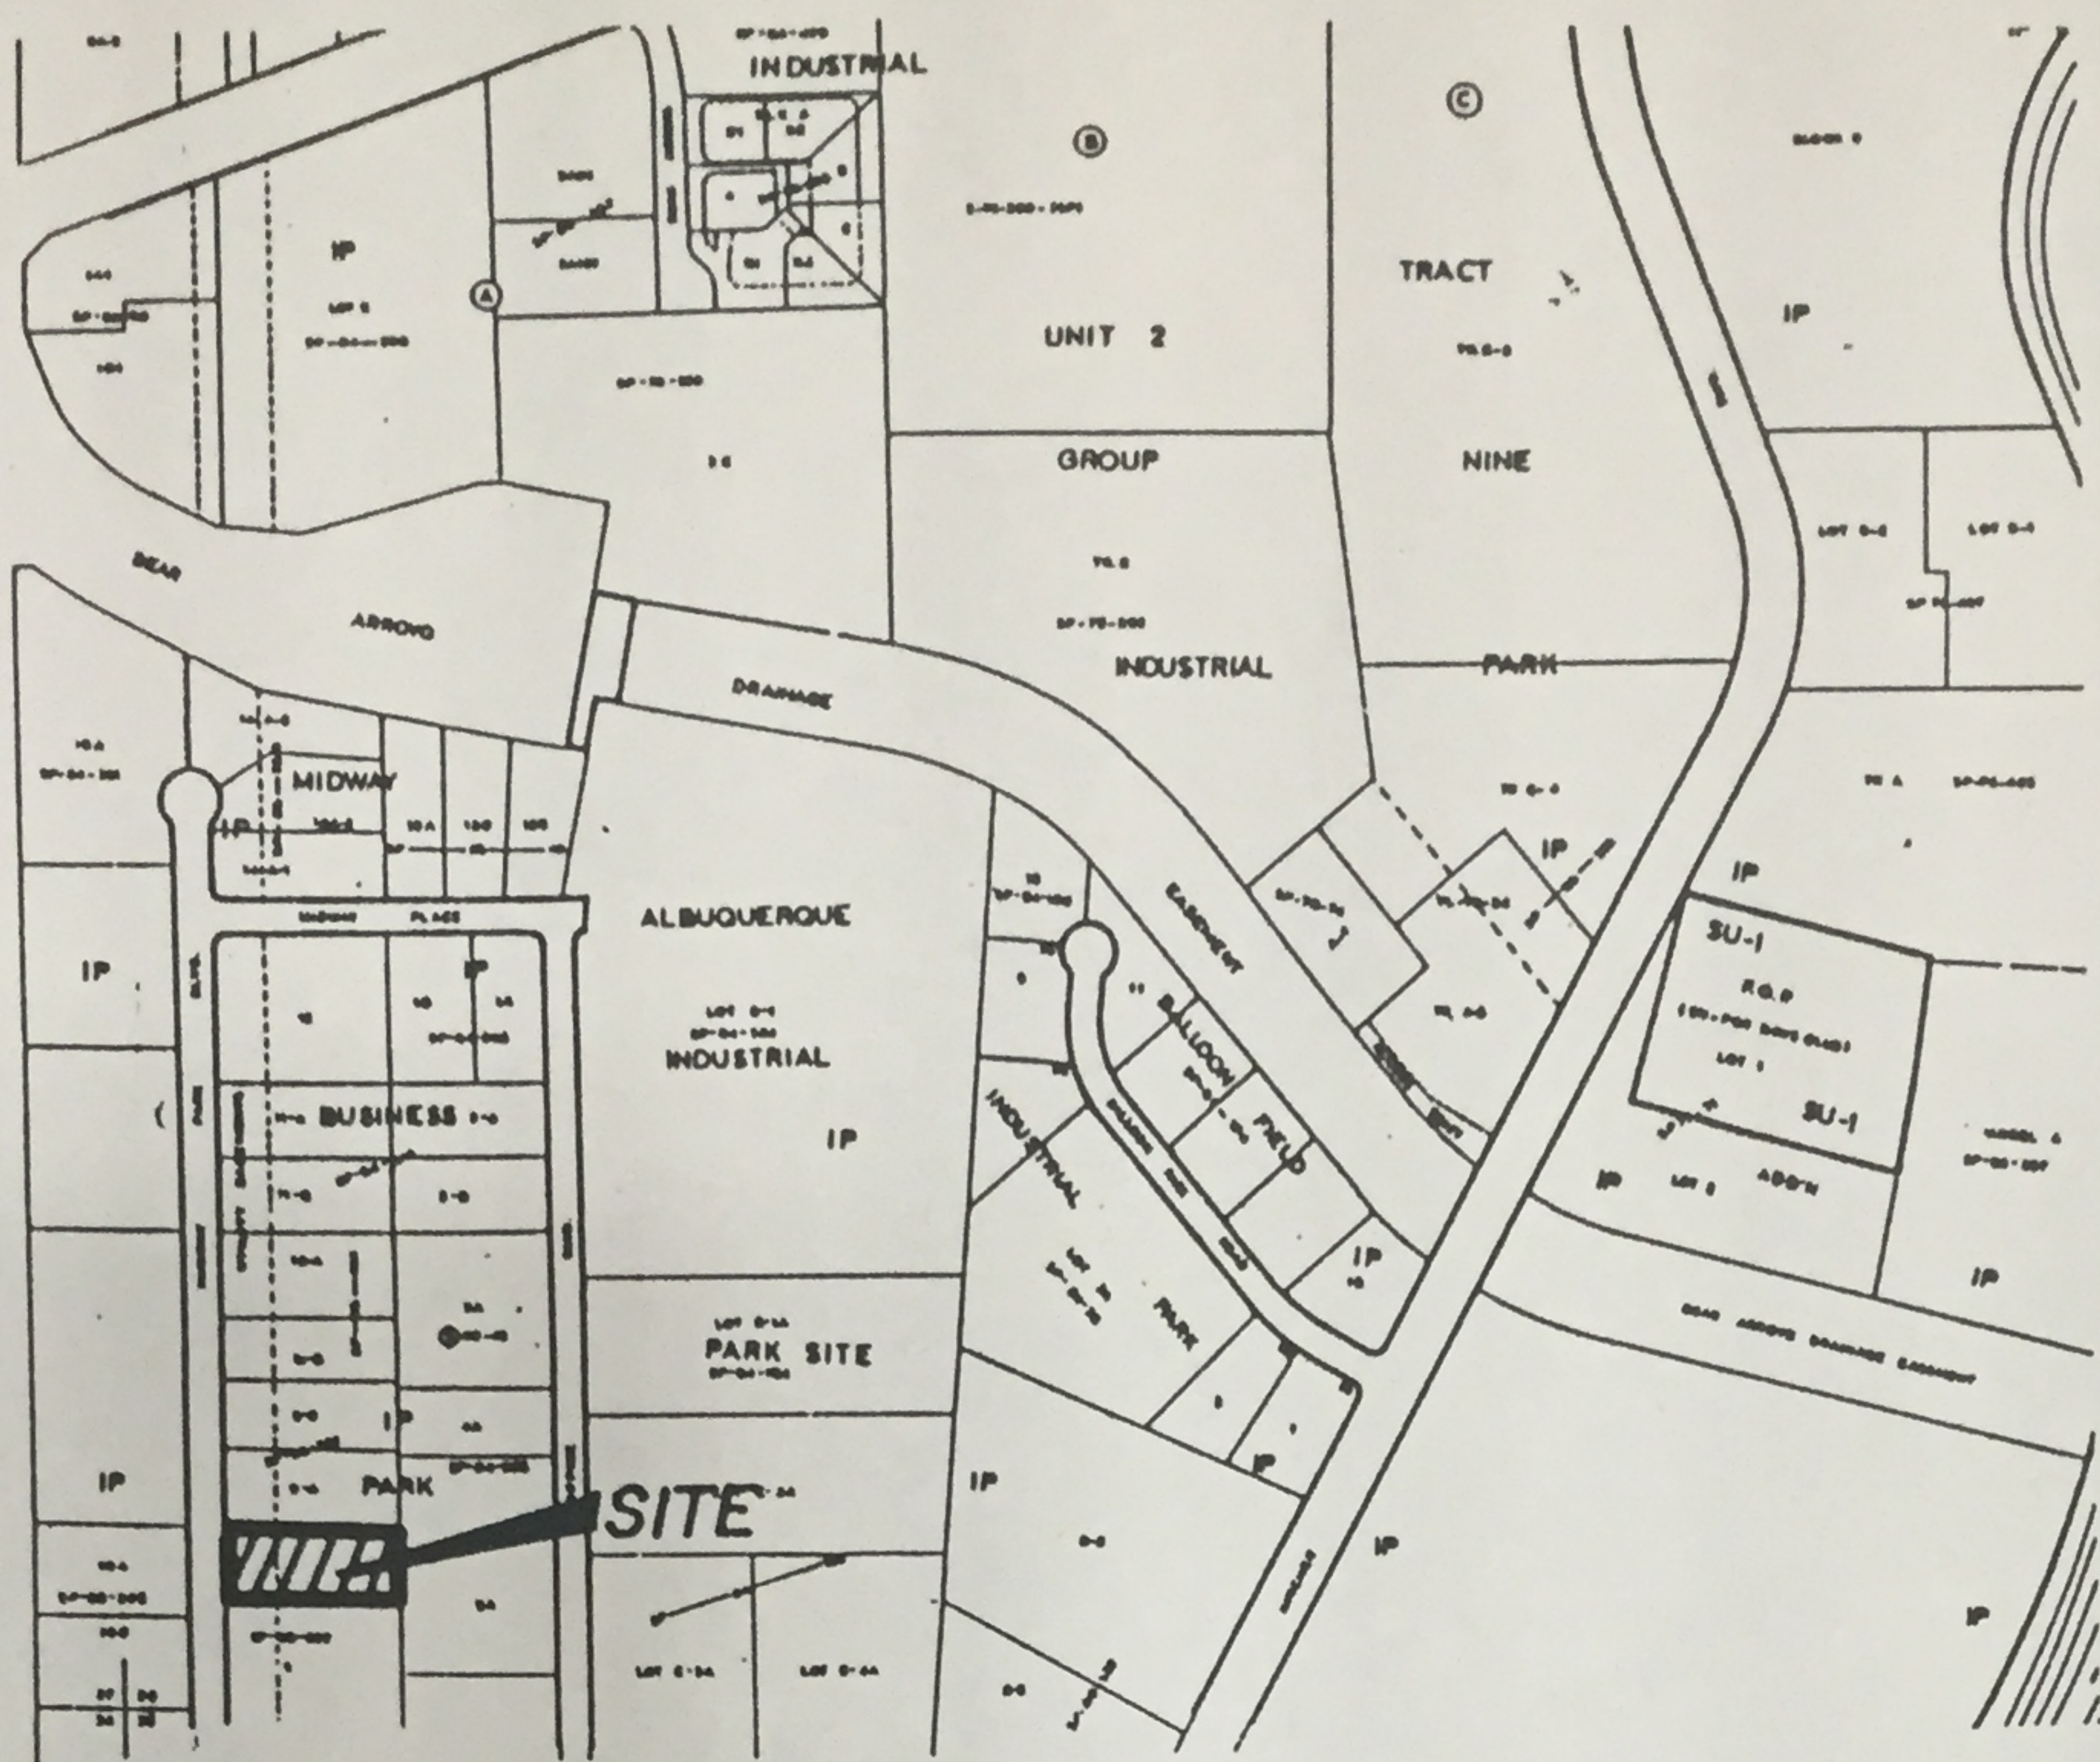

VICINITY MAP

ZONE MAP: E-17-Z

TBM (TEMPORARY BENCHMARK)

TOP OF EXISTING MANHOLE LOCATED N.W. OF THE S.E. PROPERTY CORNER ELEV. = 5110.70.

ACS BENCHMARK

THE STATION MARK IS A WALSH AND CO. BRASS CAP, SET IN CONCRETE. MONUMENT STAMPED "SC 27 26, 1995", WHICH PROJECTS 0.2' ABOVE GROUND.

34 35

$X = 394,315.98$, $Y = 1,508,335.30$, $Z = 5110.406$

LEGAL DESCRIPTION

TRACT 6-B, MIDWAY BUSSINESS PARK.

NOTES

1. THIS PROJECT ENTAILS CONSTRUCTION OF 2500 SF STORAGE ADDITION ON A GRAVEL PARKING LOT. THE STORAGE ADDITION WILL INCREASE RUNOFF BY $Q=0.08$ cfs. THE EXISTING RUNOFF IS $Q=5.59$ cfs AND PROPOSED RUNOFF IS $Q=5.67$ cfs. THE STORAGE ADDITION REPRESENTS A 4% INCREASE IN IMPERVIOUS AREAS. THE FLOW INCREASE IS NEGLIGIBLE AND NO CHANGE IN DISCHARGE PATTERNS WILL OCCUR.
2. SITE DOES NOT LIE WITHIN A 100 YEAR FLOOD ZONE.
3. NO OFFSITE FLOWS ENTER THIS SITE.