



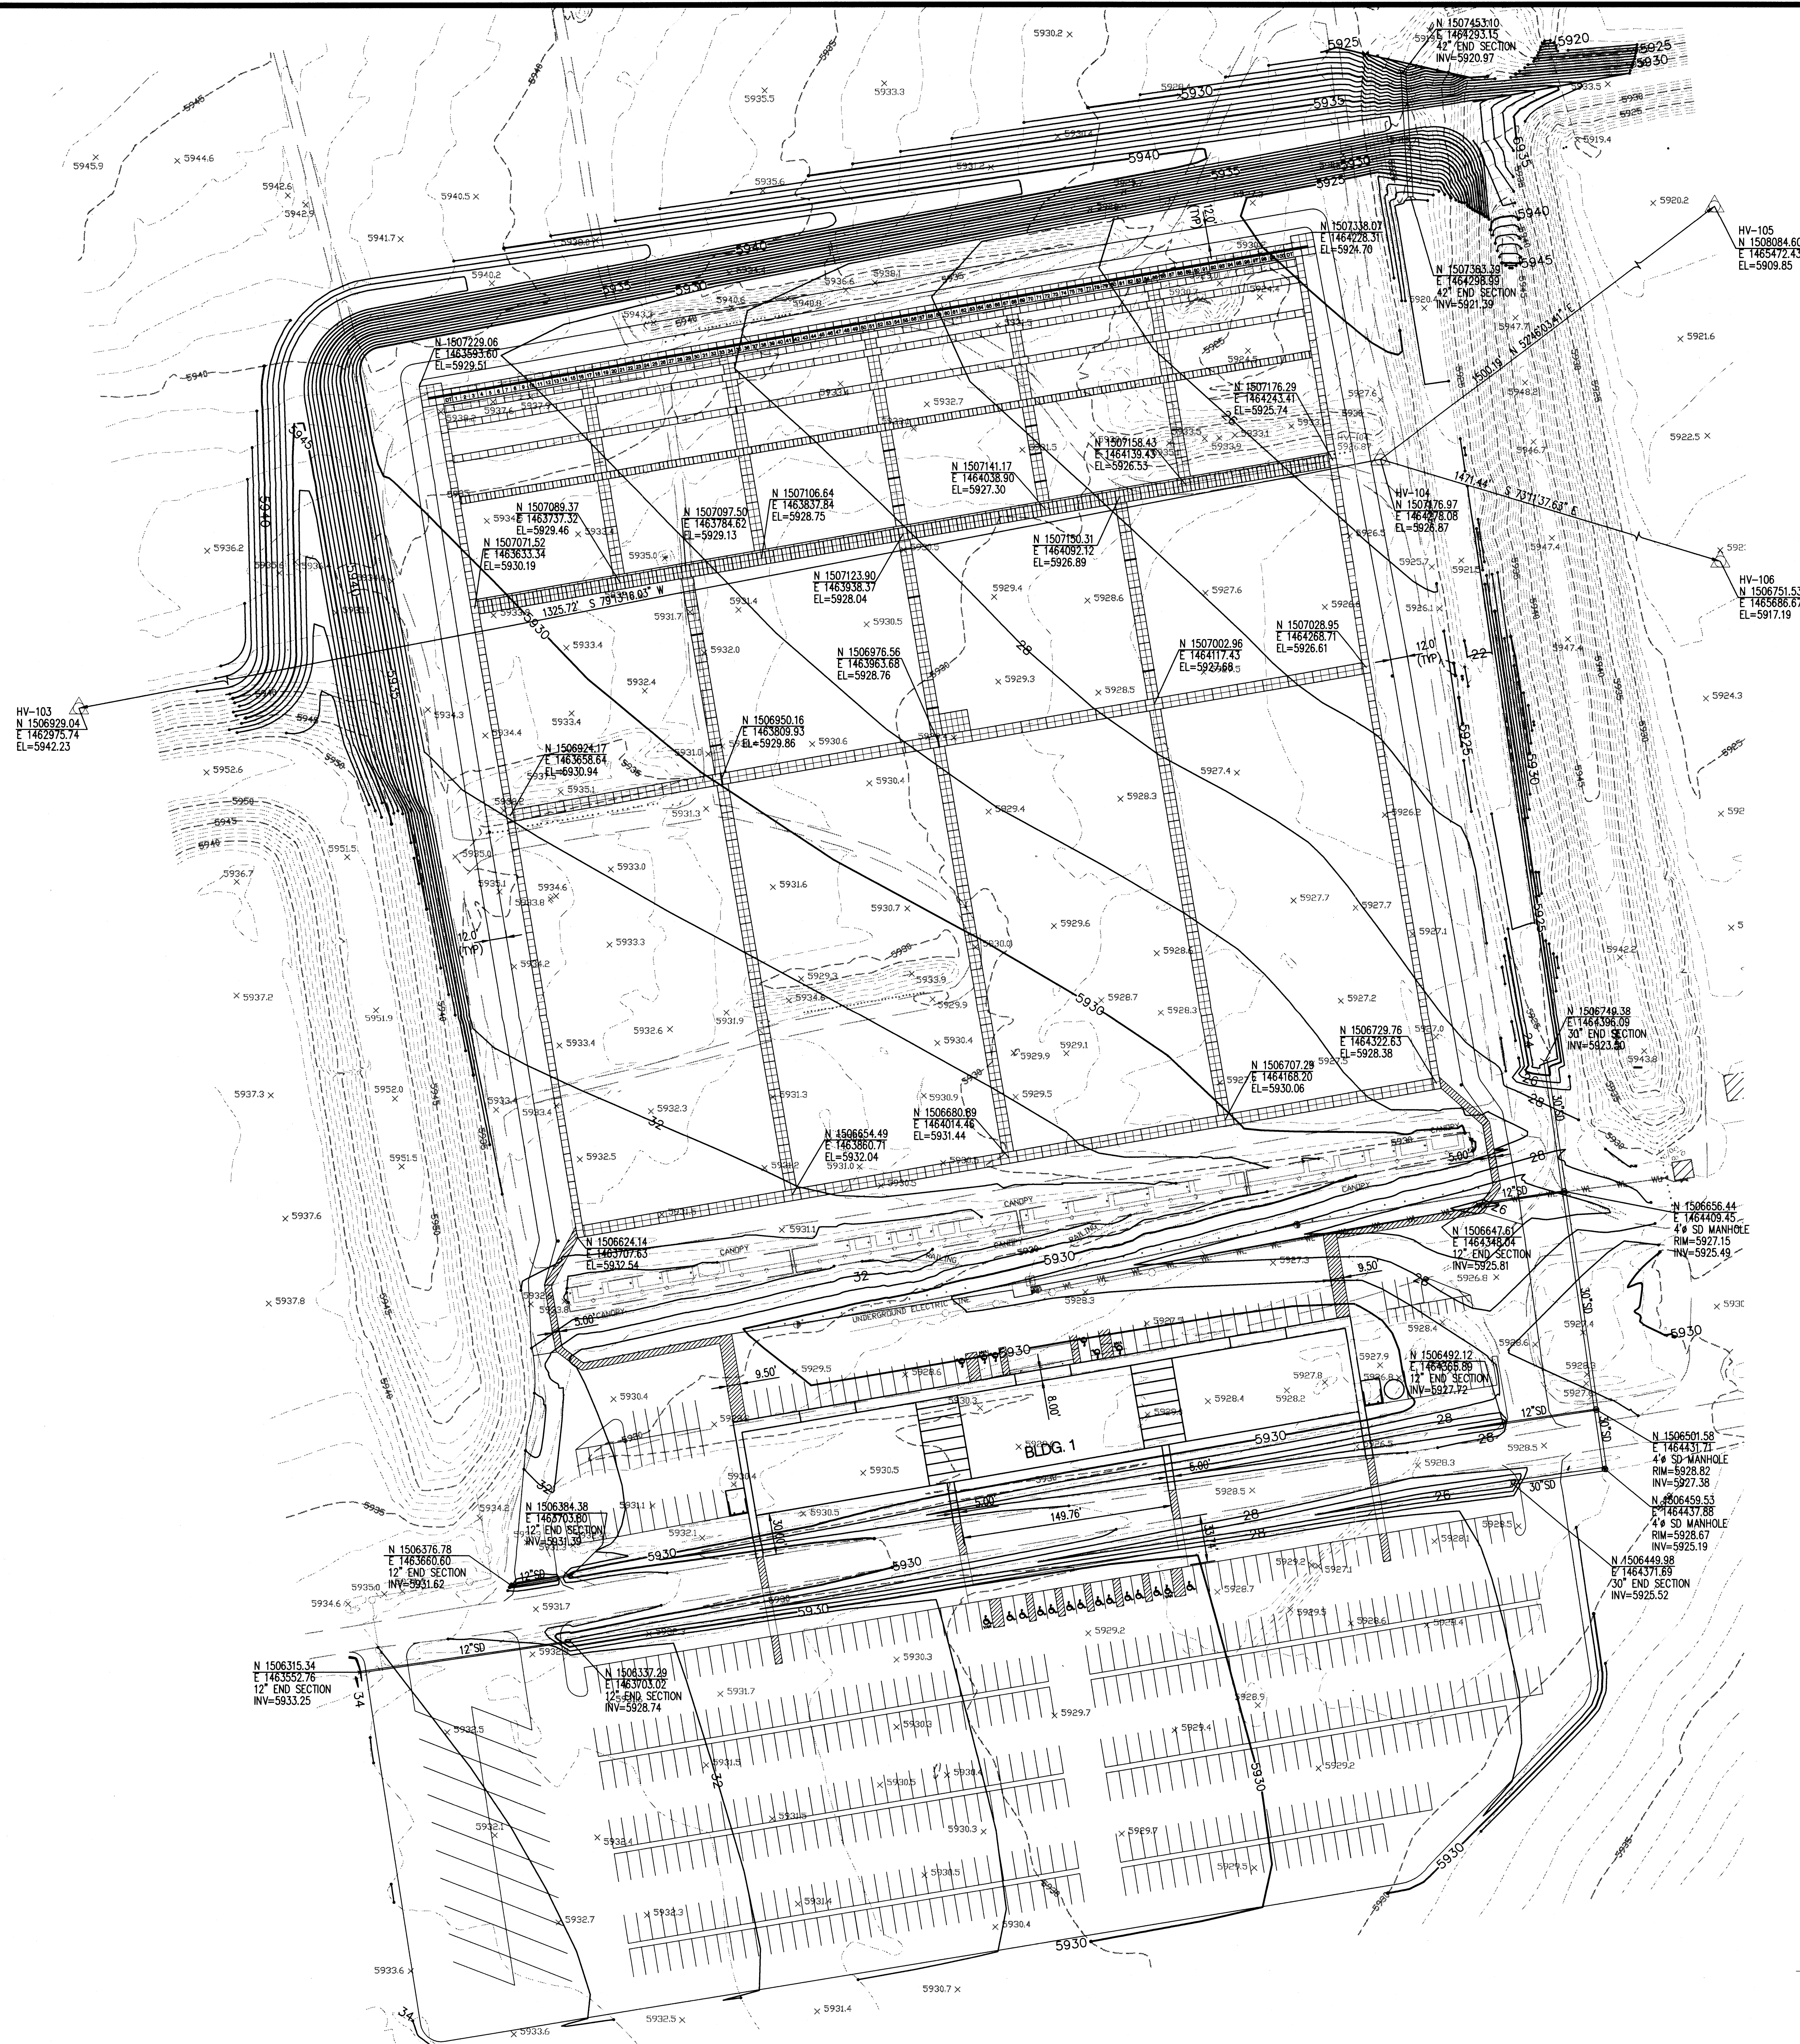

RECEIVED
JUL 12 2006
HYDROLOGIST SECTION

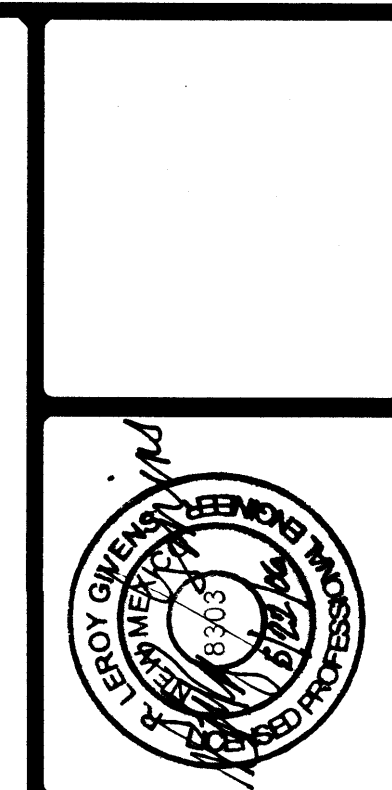

THIS DRAWING IS INCOMPLETE AND NOT TO BE USED FOR CONSTRUCTION UNLESS IT IS STAMPED, SIGNED, AND DATED ABOVE

ARCHITECTURE
ENGINEERING
PLANNING
INTERIOR DESIGN

GREER
STAFFORD
SJCF

NRA SHOOTING RANGE
CIVIL SITE PLAN
ALBUQUERQUE, NEW MEXICO

©GREER STAFFORD / SJCF, INC.
ALL RIGHTS RESERVED

CAD FILENAME
P:\070032\2915.02 C-101

SHEET TITLE
CIVIL SITE PLAN

REVISION
DATE



DATE
5 MAY 2006

PROJECT NO.
2915.02


DRAWING SHEET
C101

Bradley D. Bigham
Approval for Rough Grading
5/22/06
Date



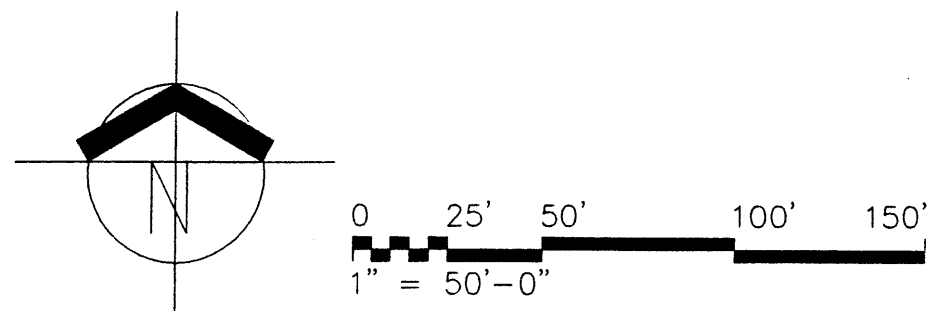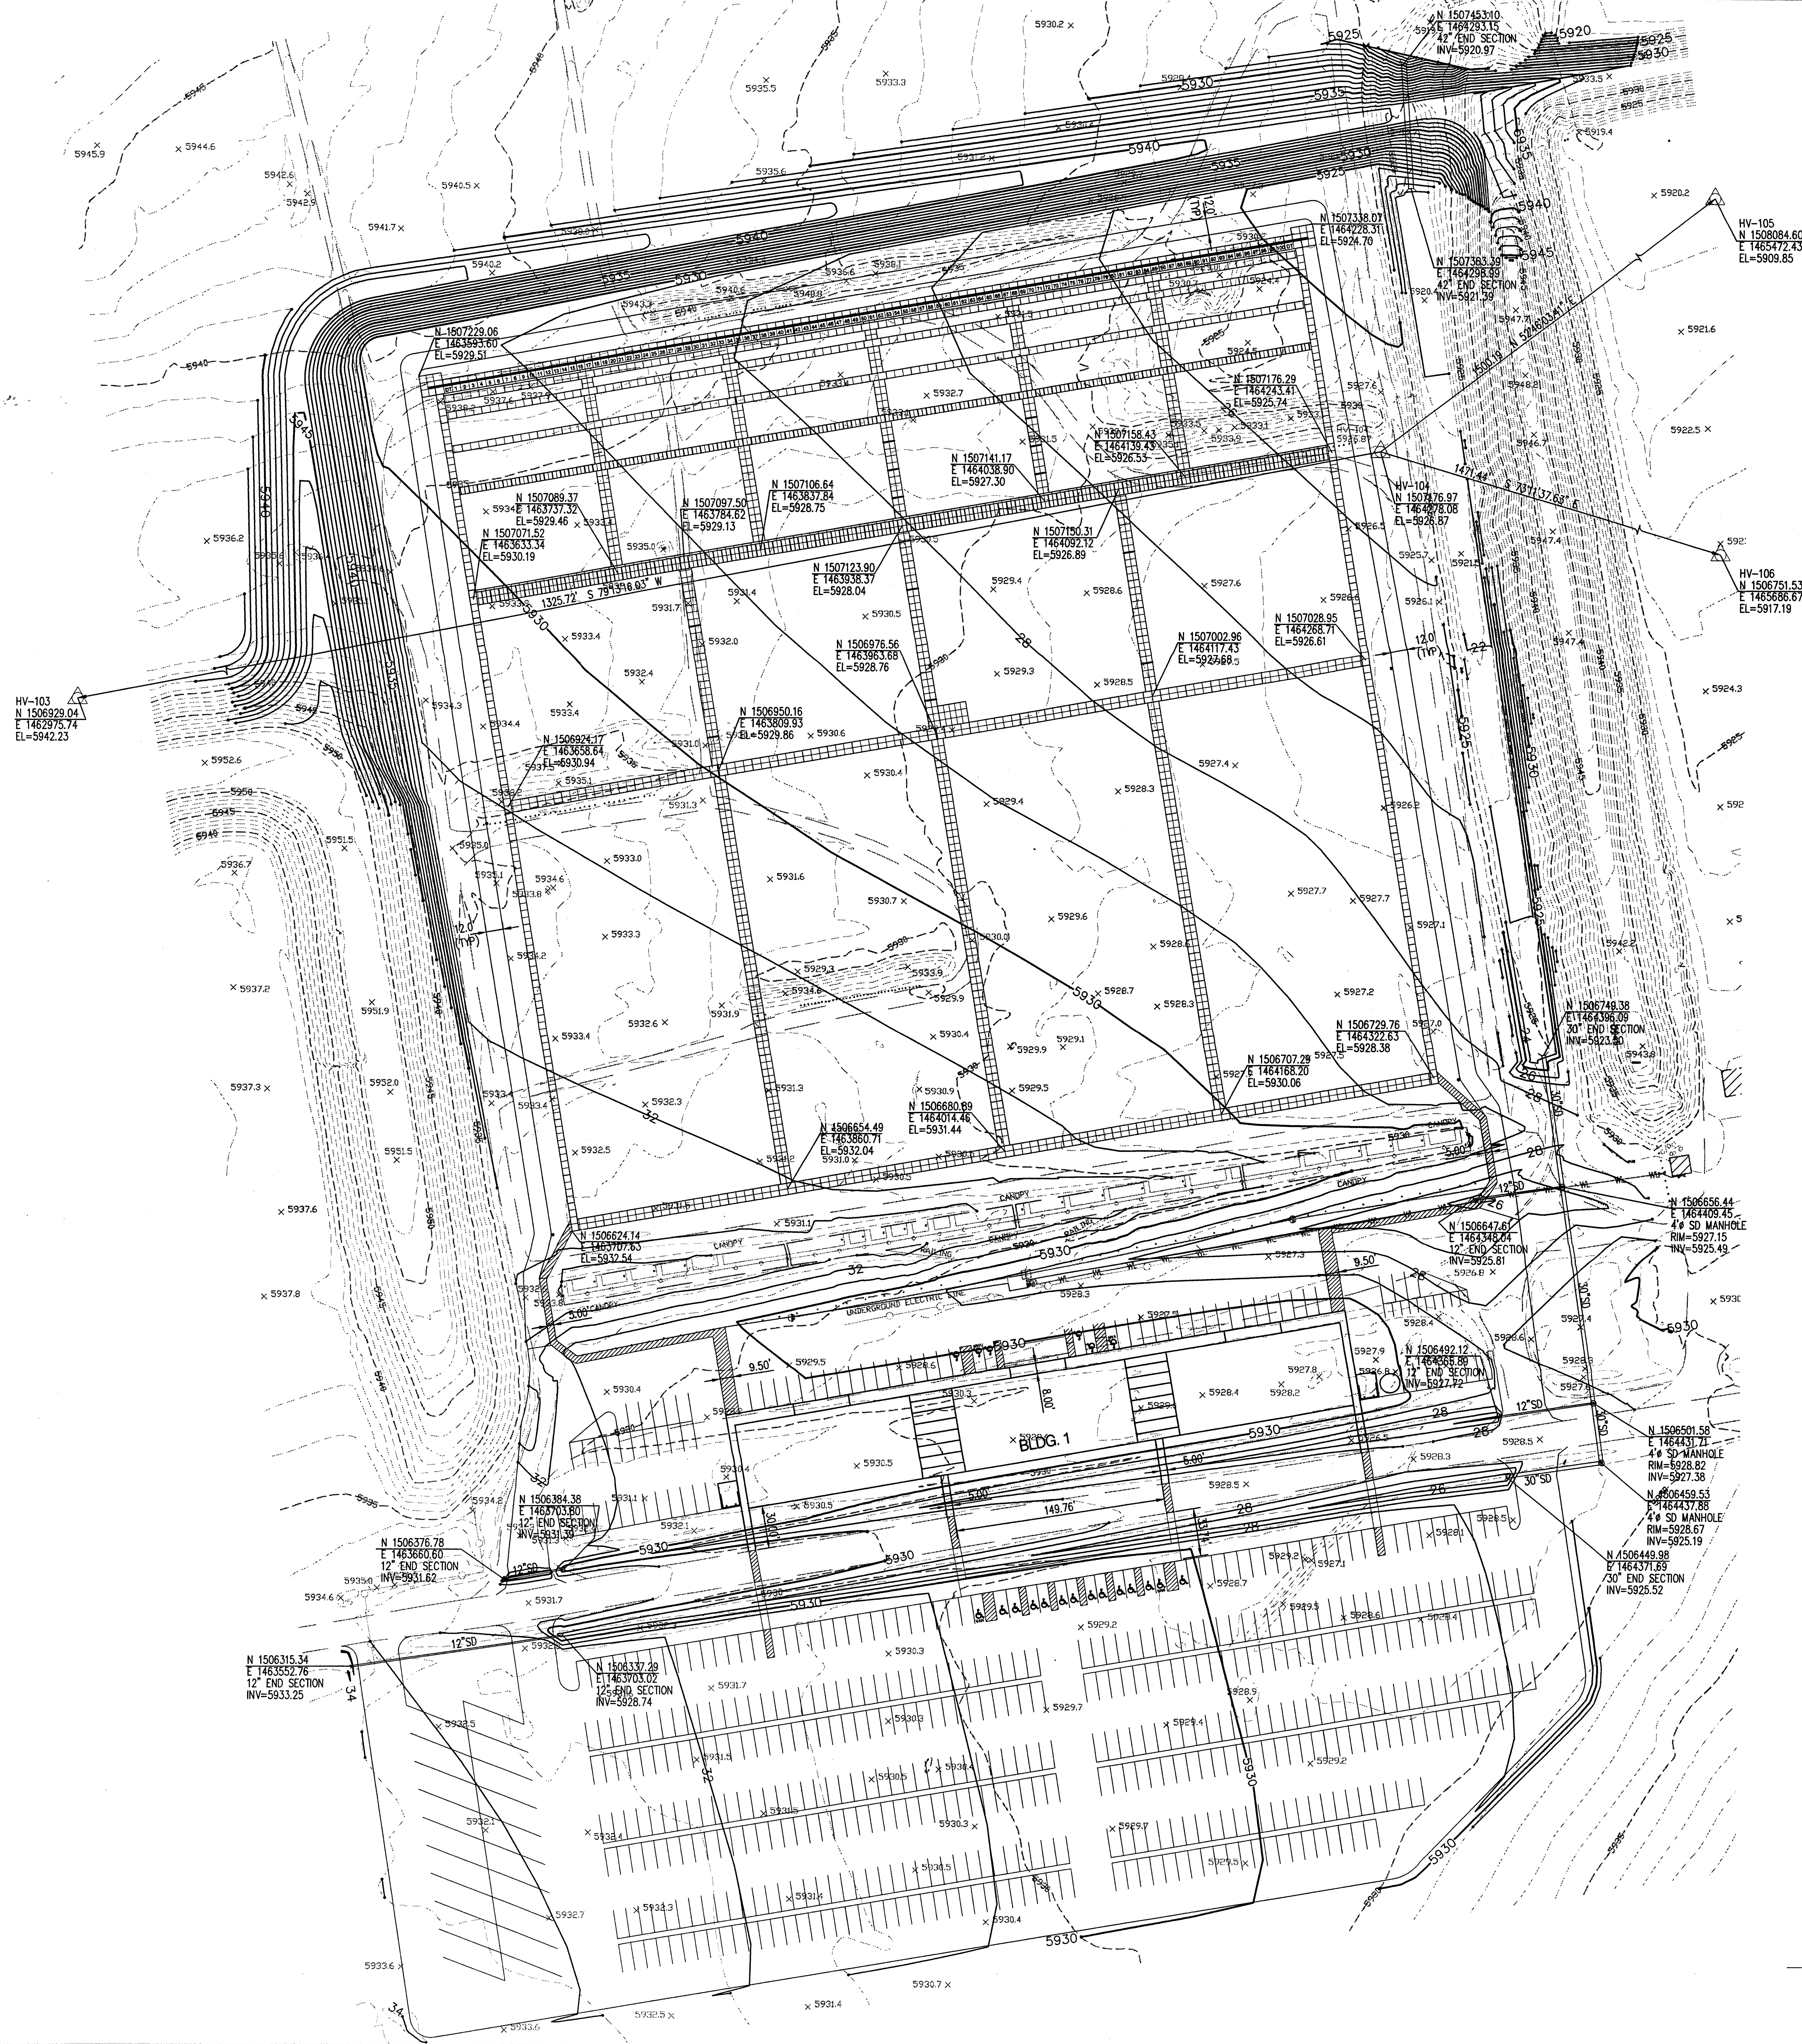

Bradley D. Bigham 5/22/06
Approval for Rough Grading Date

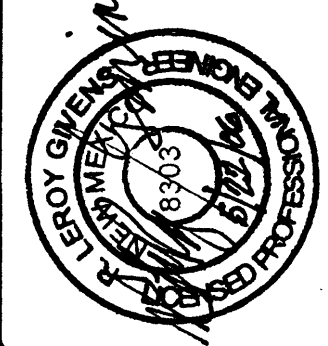

THIS DRAWING IS INCOMPLETE AND NOT TO BE USED FOR CONSTRUCTION UNLESS IT IS STAMPED, SIGNED, AND DATED ABOVE.

1717 LOUISIANA NE, SUITE 205
ALBUQUERQUE, NM 87110-7037
505.821.0235 FAX 505.821.0348

3005 NORTHBRIDGE DR., SUITE F
FARMINGTON, NM 87402-2085
505.325.7775 FAX 505.325.8464

ARCHITECTURE
ENGINEERING
PLANNING
INTERIOR DESIGN

**GREER
STAFFORD
SJCF**

NRA SHOOTING RANGE
CIVIL SITE PLAN
ALBUQUERQUE, NEW MEXICO

©GREER STAFFORD / SJCF, INC.
ALL RIGHTS RESERVED

CAD FILENAME
P:\070032\2915.02 C-101

SHEET TITLE
CIVIL SITE PLAN

REVISION	DATE
1	
2	
3	
4	

DATE
5 MAY 2006

PROJECT NO.
2915.02

DRAWING SHEET
C101