


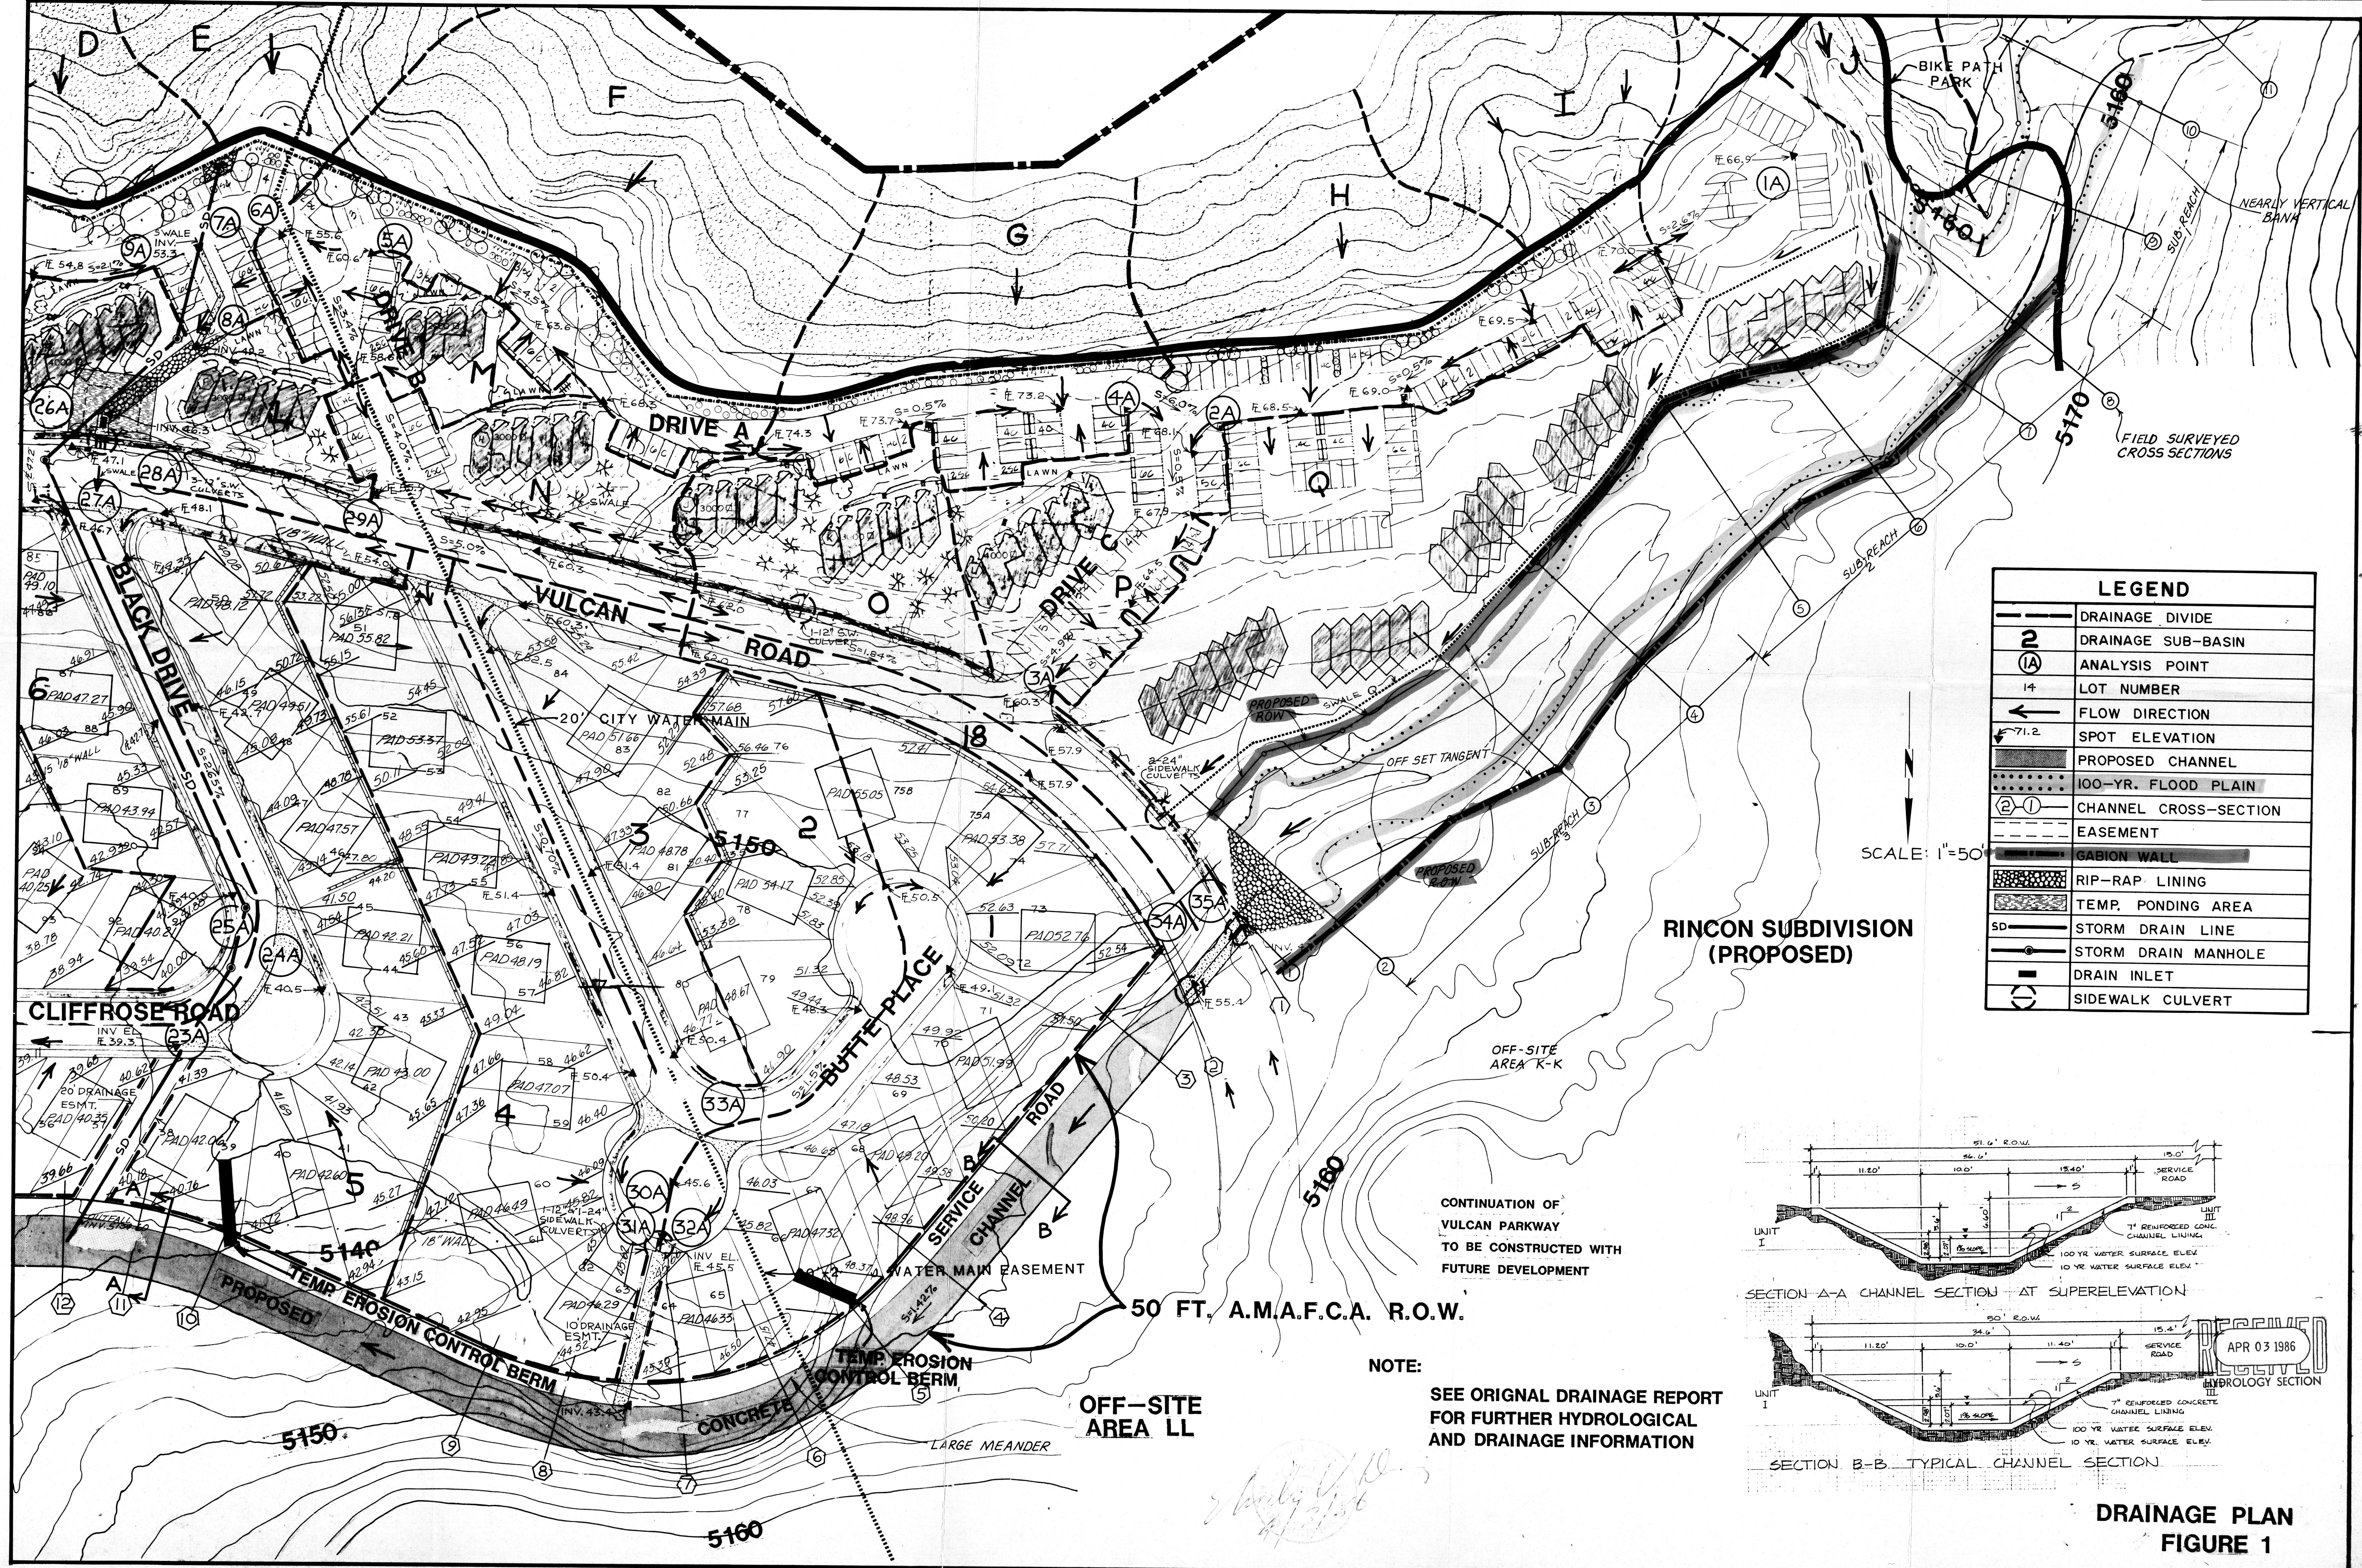

LEGEND	
	DRAINAGE DIVIDE
	DRAINAGE SUB-BASIN
	ANALYSIS POINT
	LOT NUMBER
	FLOW DIRECTION
	SPOT ELEVATION
	PROPOSED CHANNEL
	100-YR. FLOOD PLAIN
	CHANNEL CROSS-SECTION
	EASEMENT
	GABION WALL
	RIP-RAP LINING
	TEMP. PONDING AREA
	STORM DRAIN LINE
	STORM DRAIN MANHOLE
	DRAIN INLET
	SIDEWALK CULVERT


SCALE: 1"=50'

RINCON SUBDIVISION
(PROPOSED)

CONTINUATION OF
VULCAN PARKWAY
TO BE CONSTRUCTED WITH
FUTURE DEVELOPMENT

50 FT. A.M.A.F.C.A. R.O.W.

NOTE:
SEE ORIGINAL DRAINAGE REPORT
FOR FURTHER HYDROLOGICAL
AND DRAINAGE INFORMATION

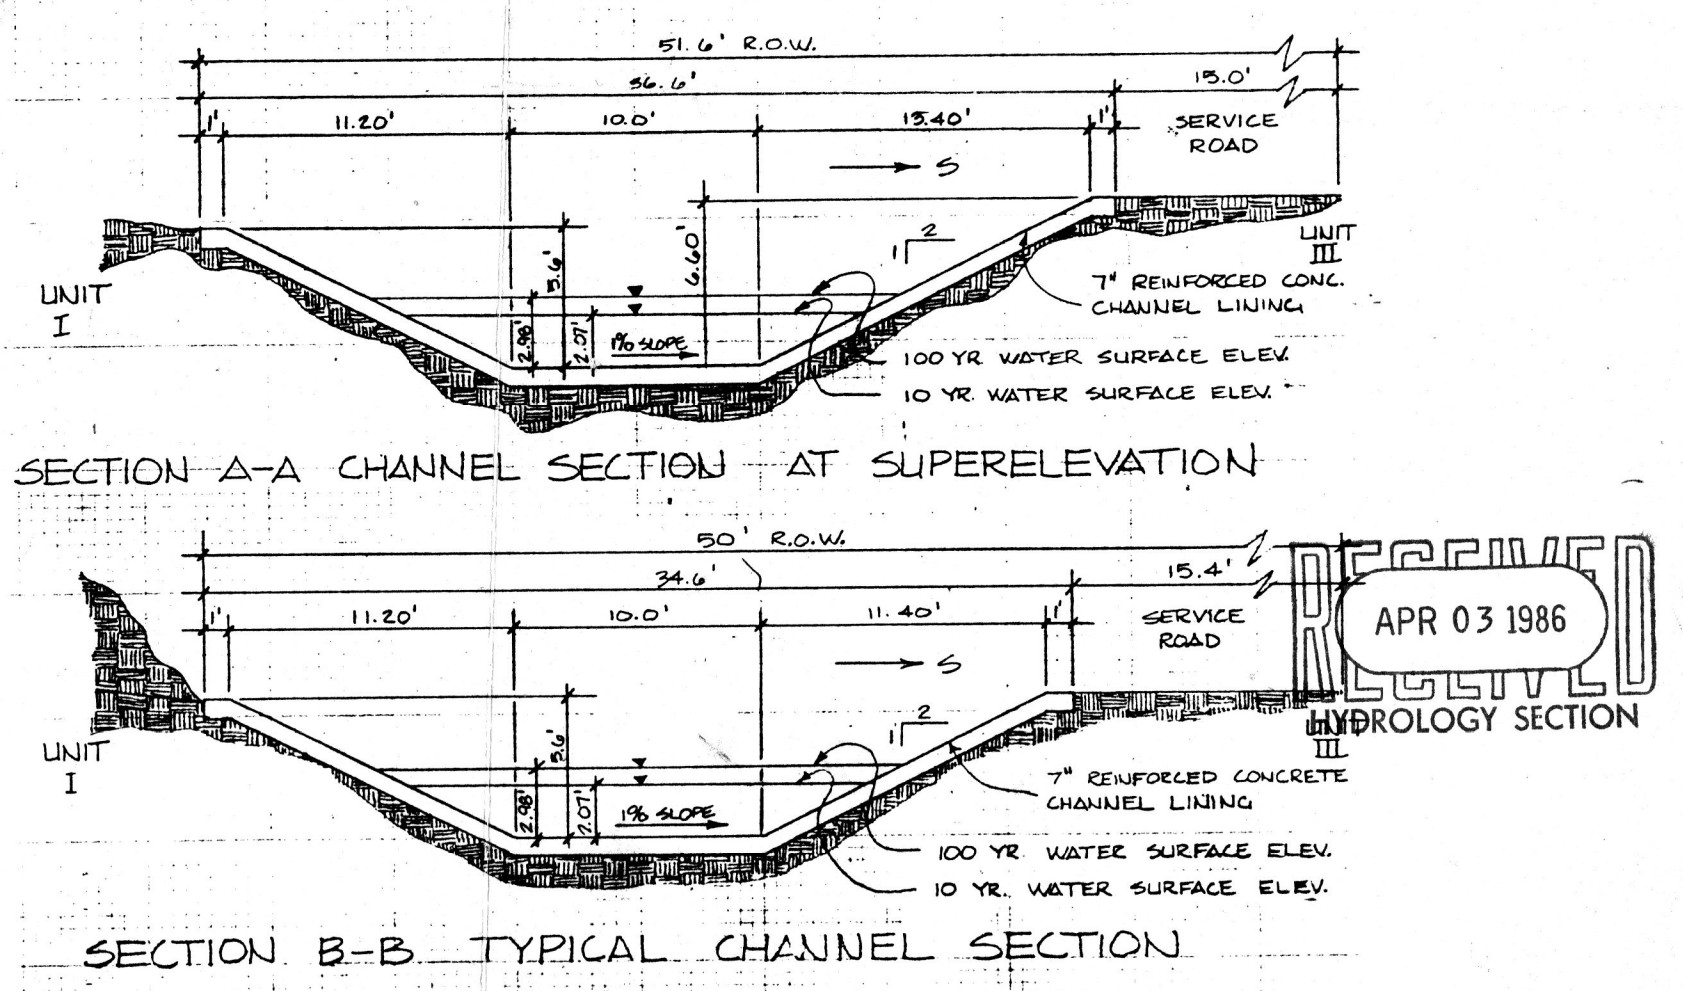

DRAINAGE PLAN
FIGURE 1