

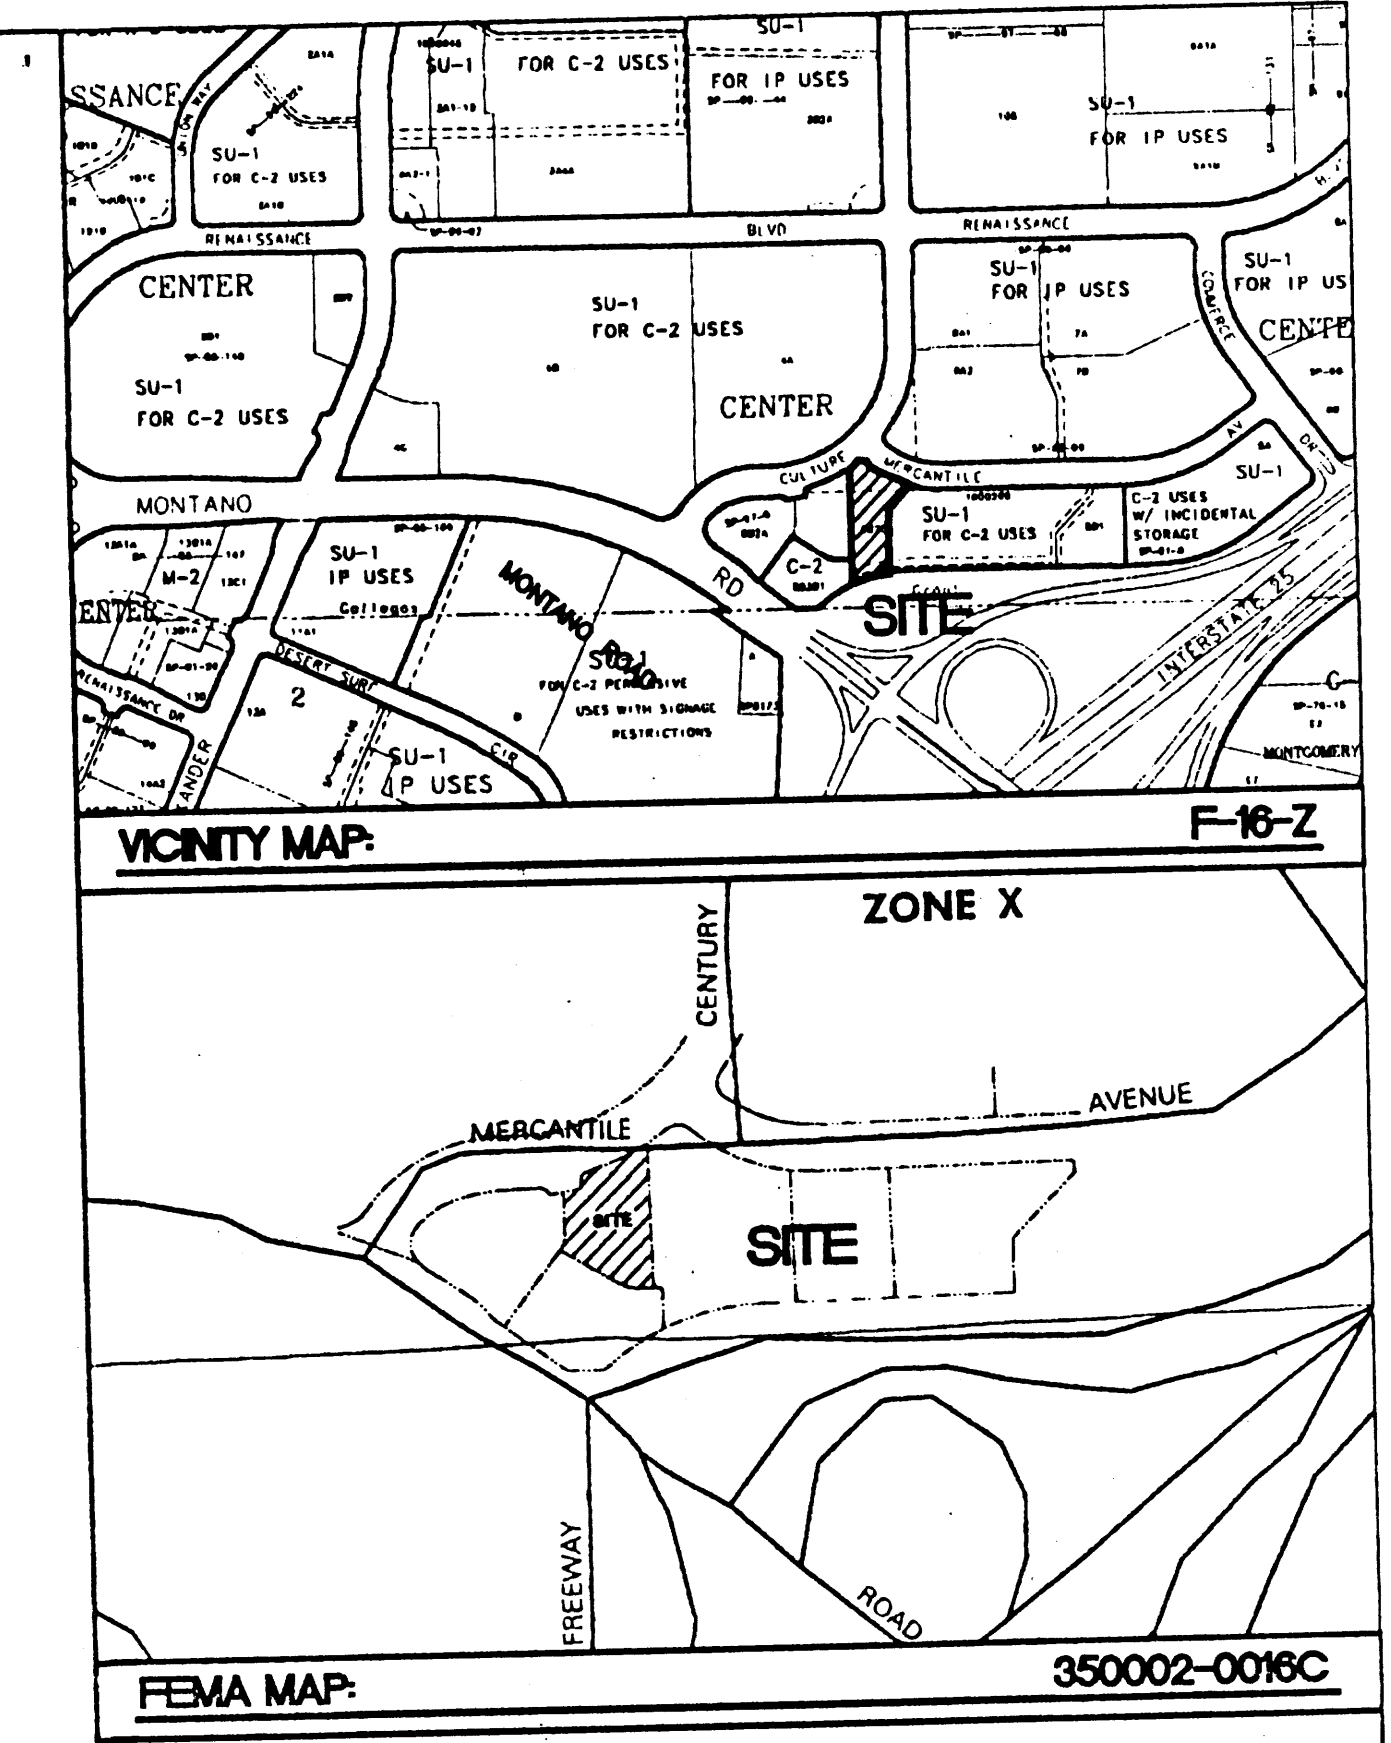


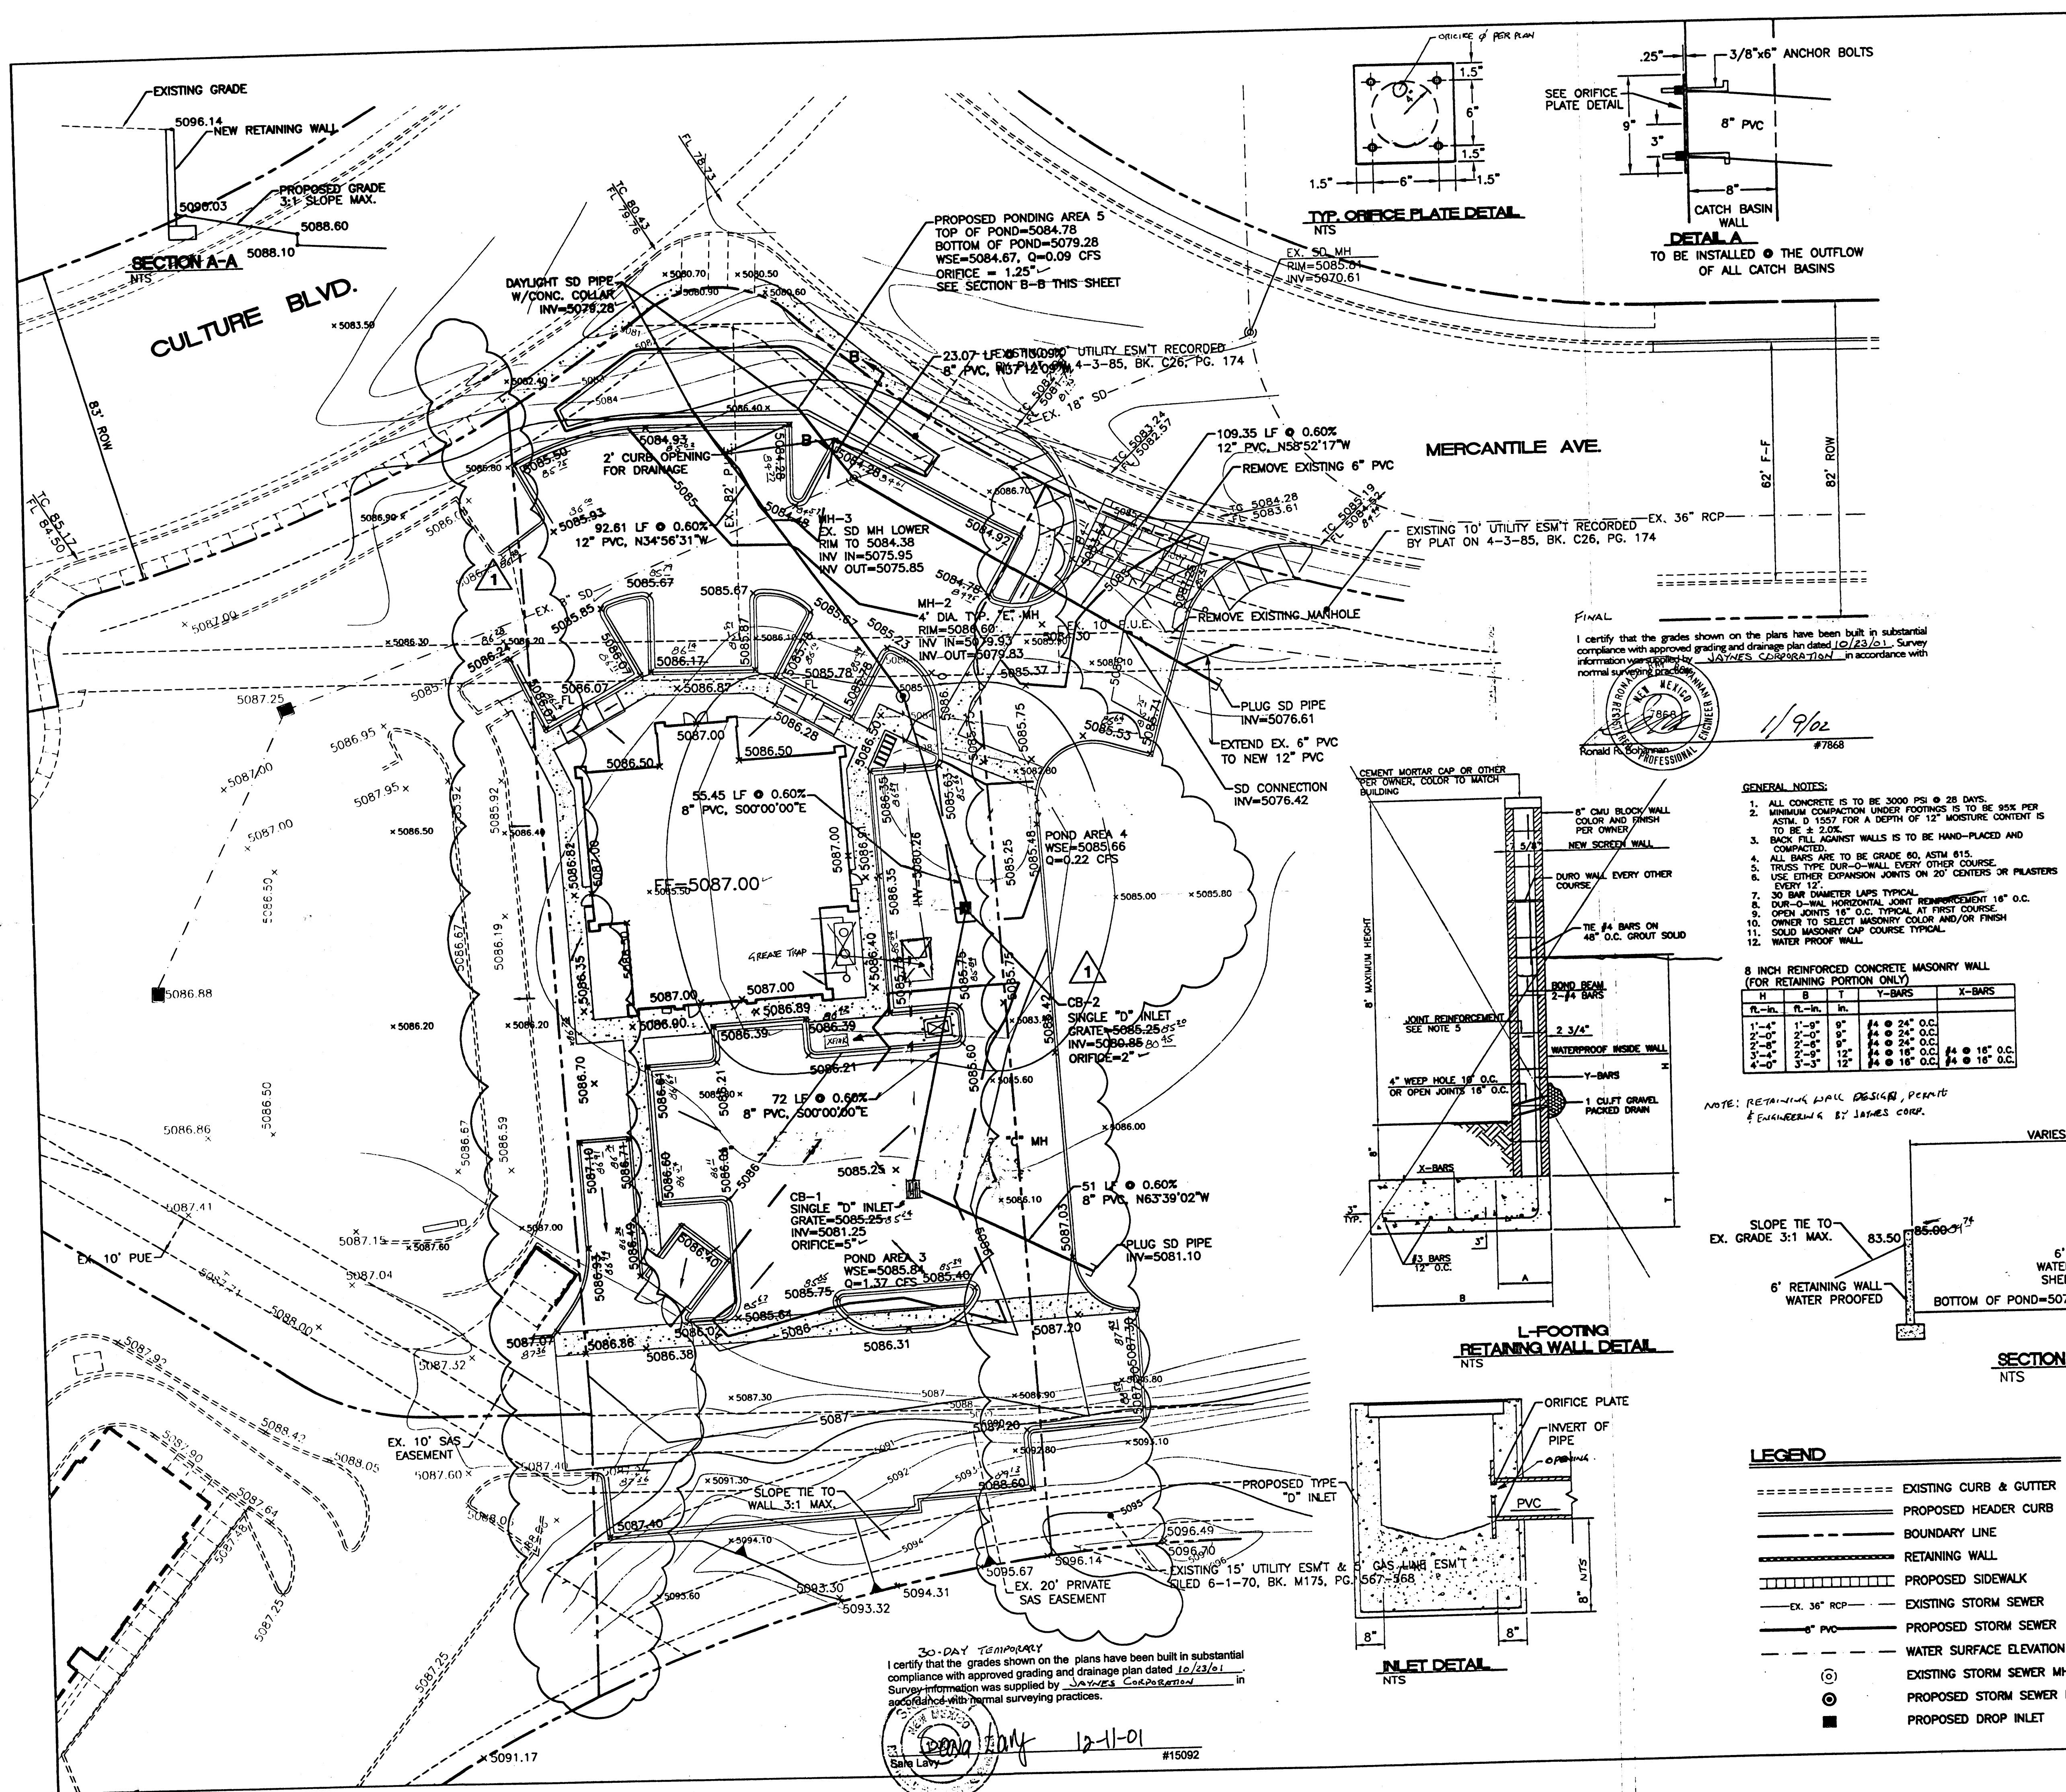

TEMPORARY BENCHMARK
STORM SEWER MANHOLE AS SHOWN - PAINTED ORANGE RIM=5089.22

ACS BENCHMARK
ACS Z-F16: STANDARD ACS BRASS TABLET ON TOP OF CONCRETE POST PROJECTING 0.2 FT. ABOVE GROUND & LOCATED 0.4 MILES WEST OF I-25 IN THE MEDIAN OF MONTANO ROAD N.E.
Y=1504671.78
X=390920.06
ELEV.= 5062.02'

GENERAL NOTES:
1. CROSS DRAINAGE EASEMENT GRANTED BY PLAT FILED JANUARY 8, 1997, VOL. 97C, FOLIO 12.
2. ALL WHEELCHAIR RAMPS TO BE BUILT PER COA STD DWG #2441.
3. ALL 6" HEADER CURB AND GUTTER TO BE BUILT PER COA STD DWG #2415.
4. ALL TEMPORARY ASPHALT CURB TO BE BUILT PER COA STD DWG #2415.
5. BUILD TYPE "D" DROP INLET PER COA STD DWG #2208.
6. ALL SPOT ELEVATIONS PRESENT FLOWLINE UNLESS OTHERWISE NOTED.

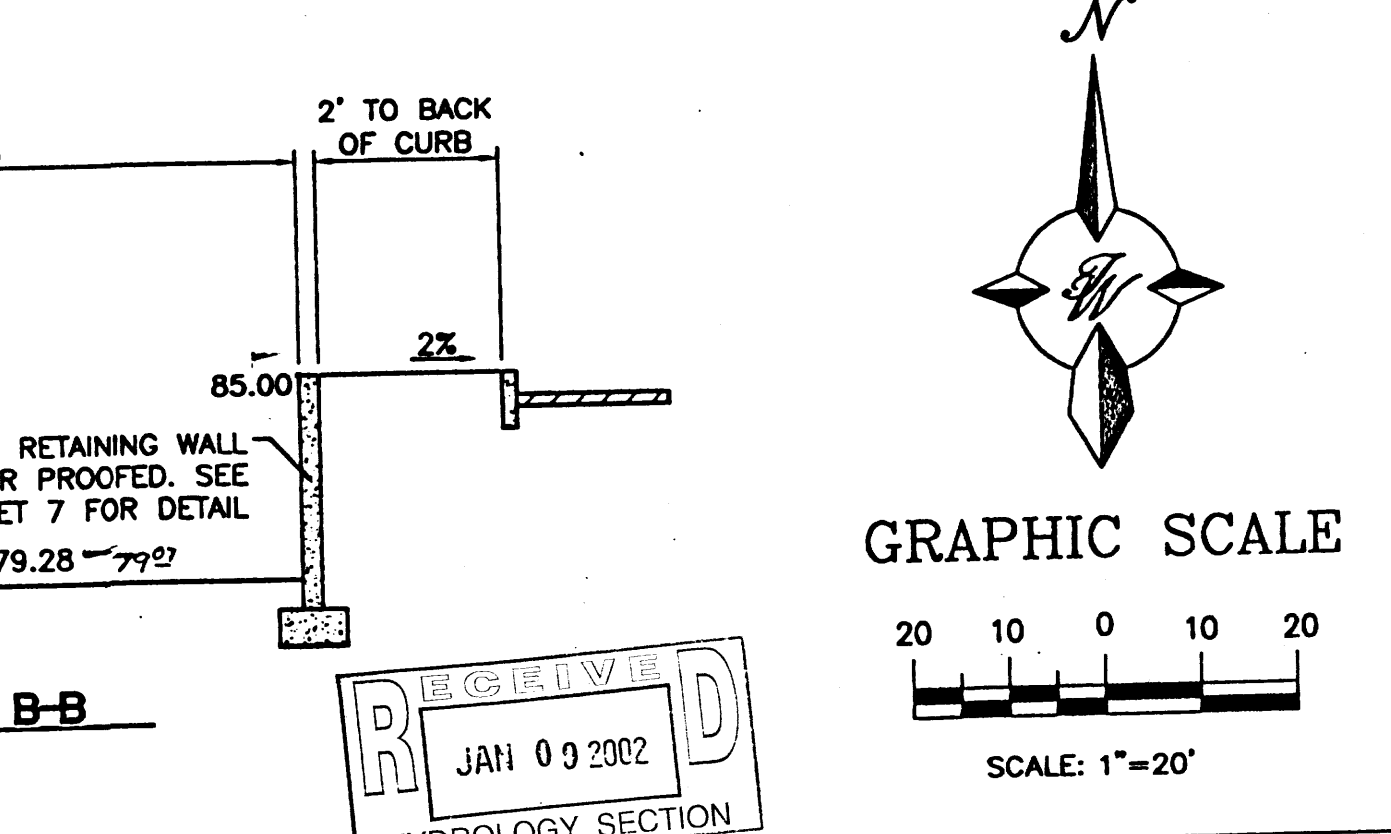

RECEIVED JAN 09 2002 HYDROLOGY SECTION		DRAWN BY BDG	
ENGINEER'S SEAL	TRACT 5 RENAISSANCE CENTER	DATE 10/02/01	
GRADING AND DRAINAGE PLAN		2183GR.DWG	
TERRA WEST, LLC 8509 JEFFERSON NE ALBUQUERQUE, NEW MEXICO 87113 (505)858-3100		SHEET # 4	
RONALD R. BOHANNAN P.E. #7868		JOB # 200115	

