

PAN AMERICAN FREEWAY

EXIST DISCOUNT TIRE

EXIST CHEVRON


WATER HARVESTING
/LANDSCAPE DEPRESSION

AMAFCA DRAIN
CHANNEL ACCESS


AMAFCA DRAIN
CHANNEL ACCESS

AMAFCA DIVERSION CHANNEL


MONTGOMERY BLVD

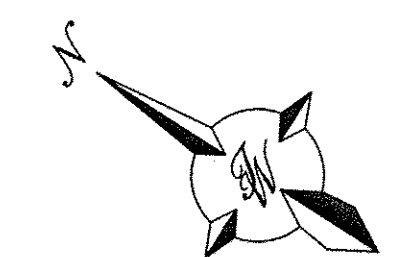


GRAPHIC SCALE

 

(IN FEET)
1 inch = 20 ft.

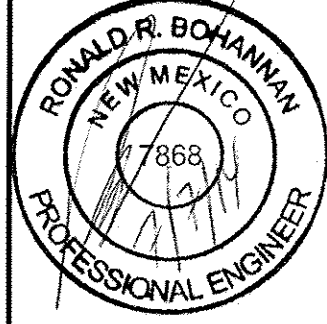 RONALD R. BOHANNAN P.E. #7868	ENGINEER'S SEAL	DISCOUNT TIRE ALBUQUERQUE, NM	DRAWN BY pm
		PARKING LOT EXTENTION GRADING PLAN	DATE 7-7-14
		TERRA WEST, LLC 5571 MIDWAY PARK PL NE ALBUQUERQUE, NEW MEXICO 87109 (505) 858-3100 www.tierrowestllc.com	SHEET # GR-1
			JOB # 2013081


PAN AMERICAN FREEWAY

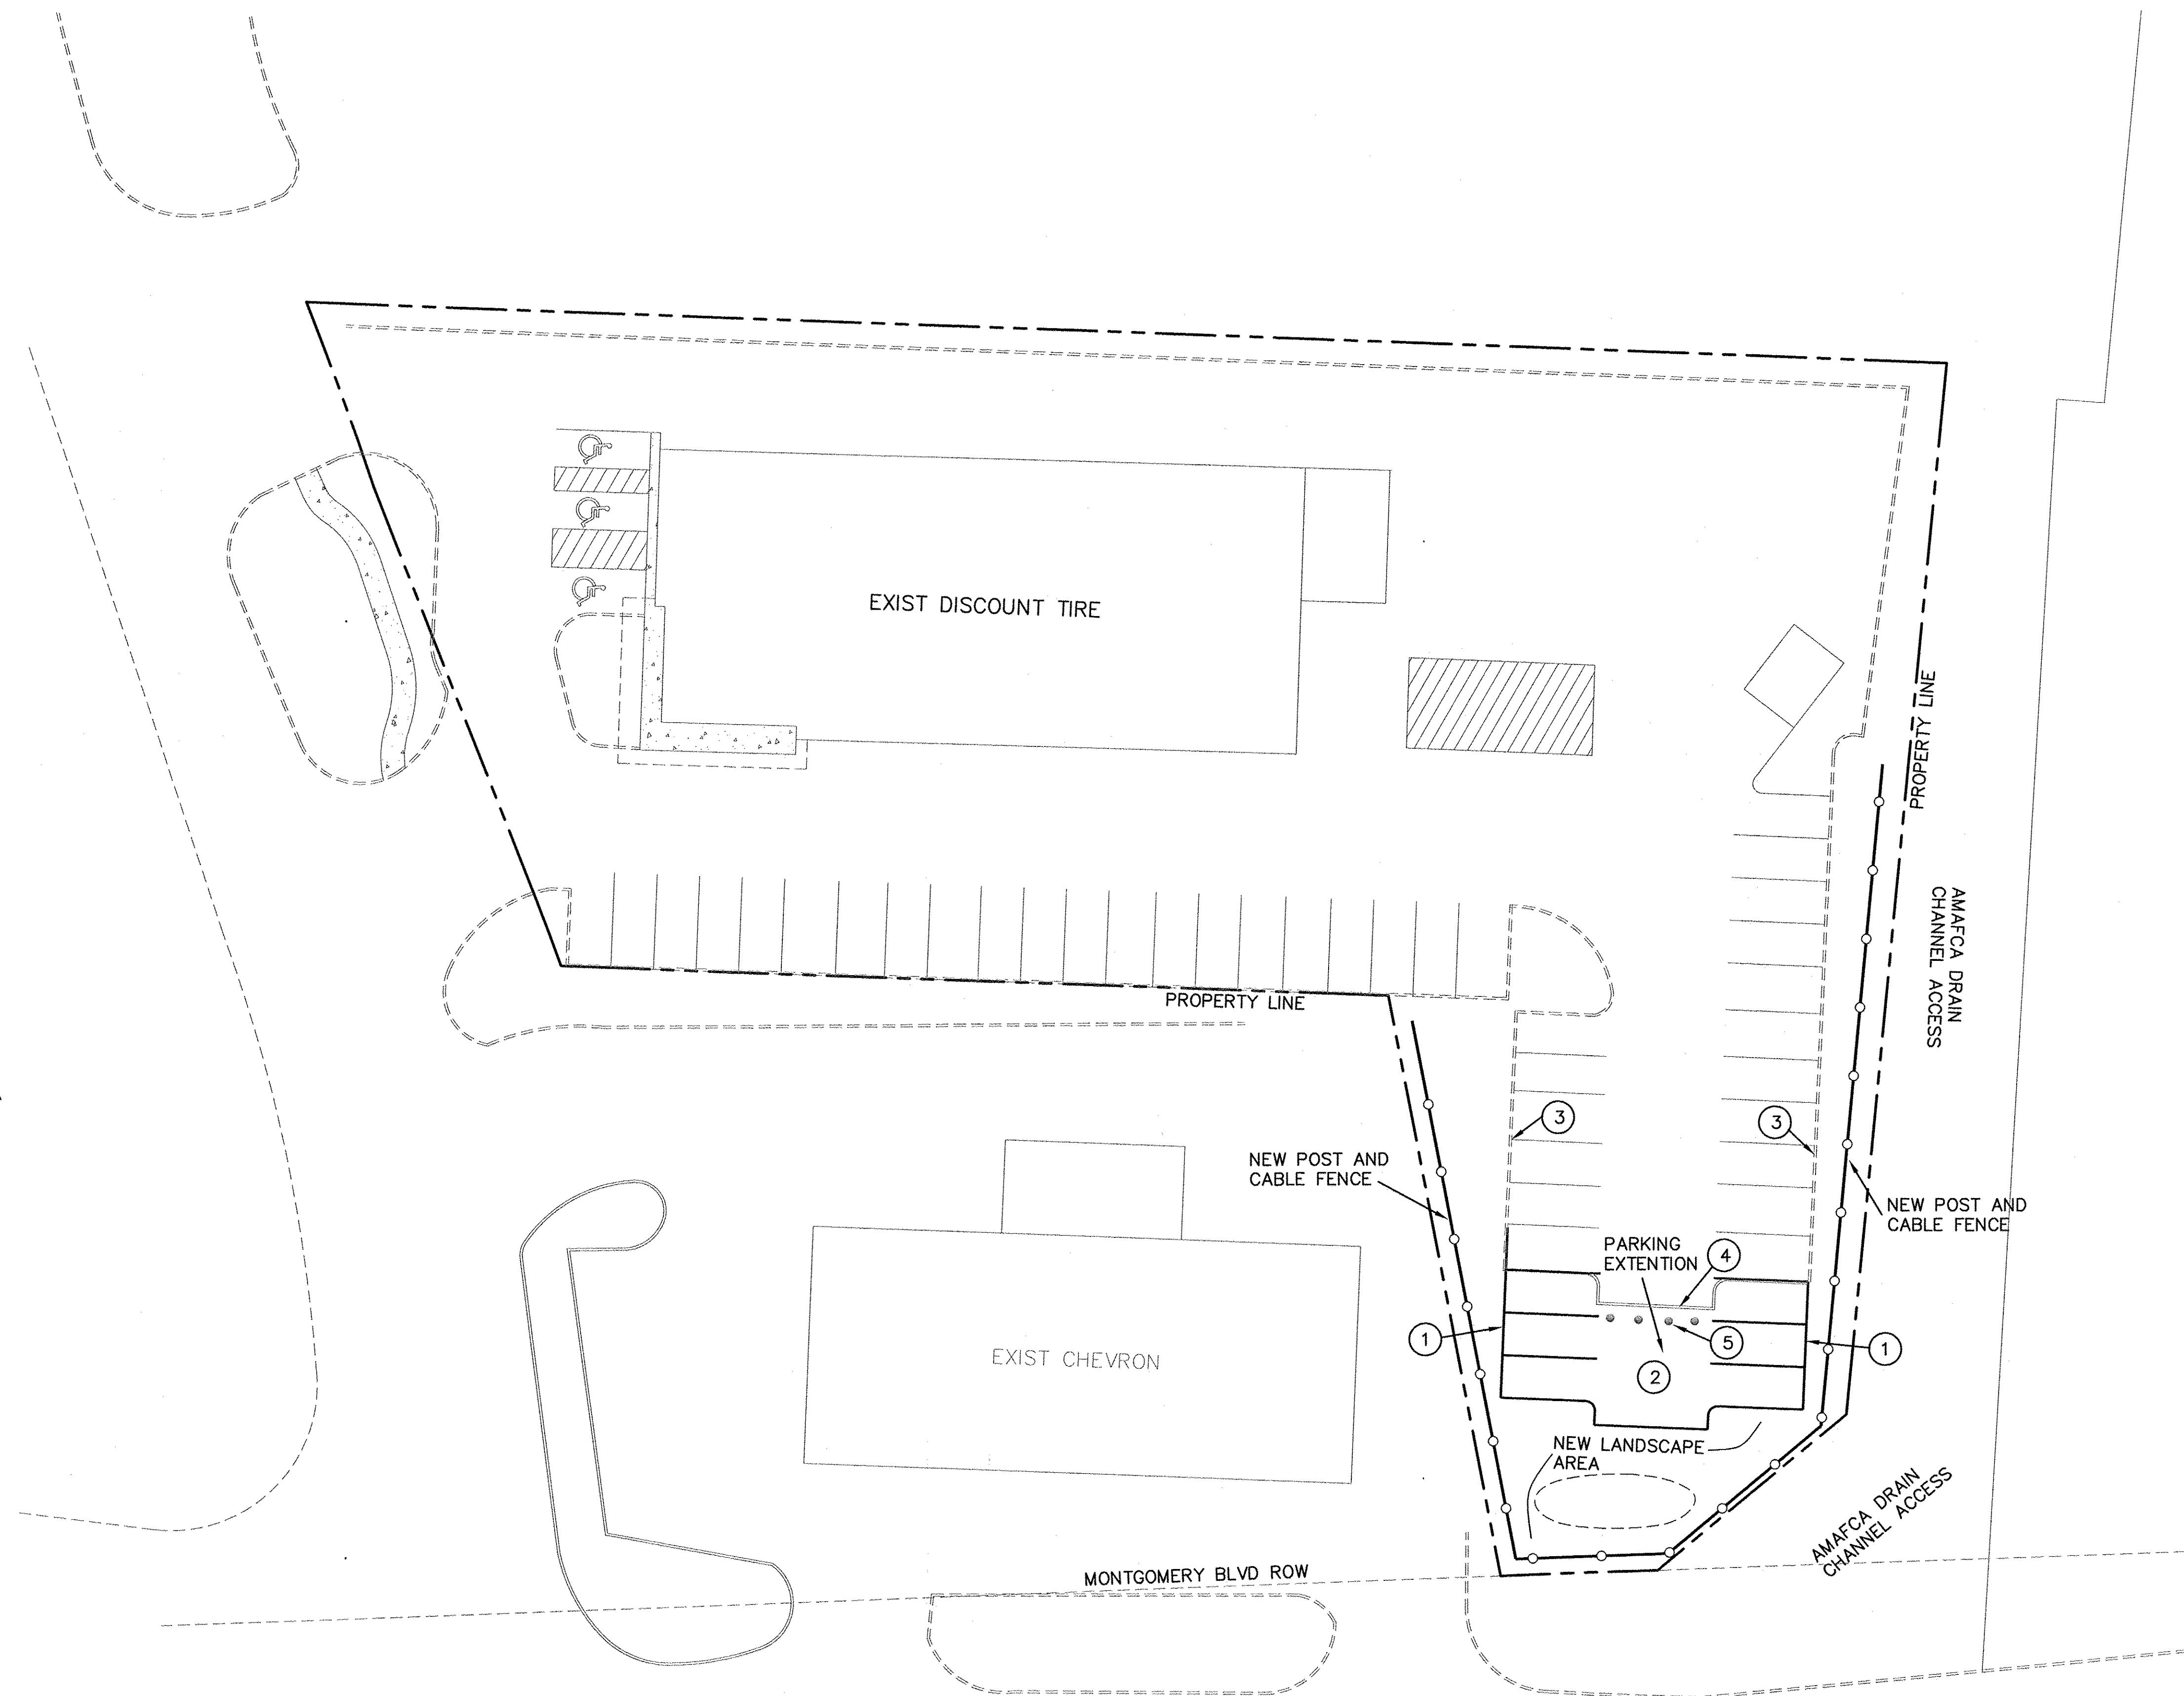

MONTGOMERY BLVD

KEYED NOTES

- ① NEW 6" HEADER CURB
- ② NEW 6" ASPHALT PAVING
- ③ EXISTING CURB TO REMAIN
- ④ EXISTING CURB TO BE REMOVED
- ⑤ REMOVE EXISTING BOLLARDS

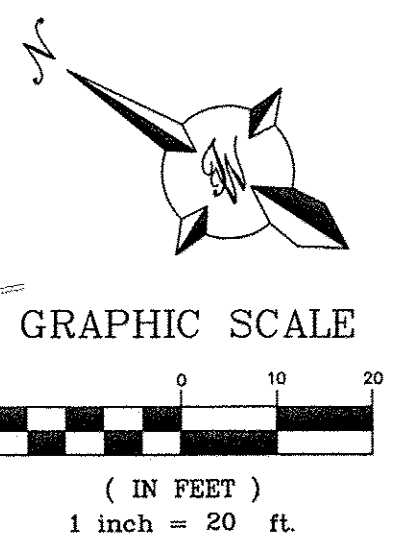

ENGINEER'S SEAL RONALD R. BOHANNAN P.E. #7868	DISCOUNT TIRE ALBUQUERQUE, NM	DRAWN BY pm
	PARKING LOT EXTENSION SITE PLAN	DATE 7-7-14
	TIERRA WEST, LLC 5571 MIDWAY PARK PL NE ALBUQUERQUE, NEW MEXICO 87109 (505) 858-3100 www.tierrawestllc.com	SHEET # SP-1
		JOB # 2013081