


NEW MEXICO


OFFSITE TRACKING

SHEET 7 OF 7

603-01-7/7

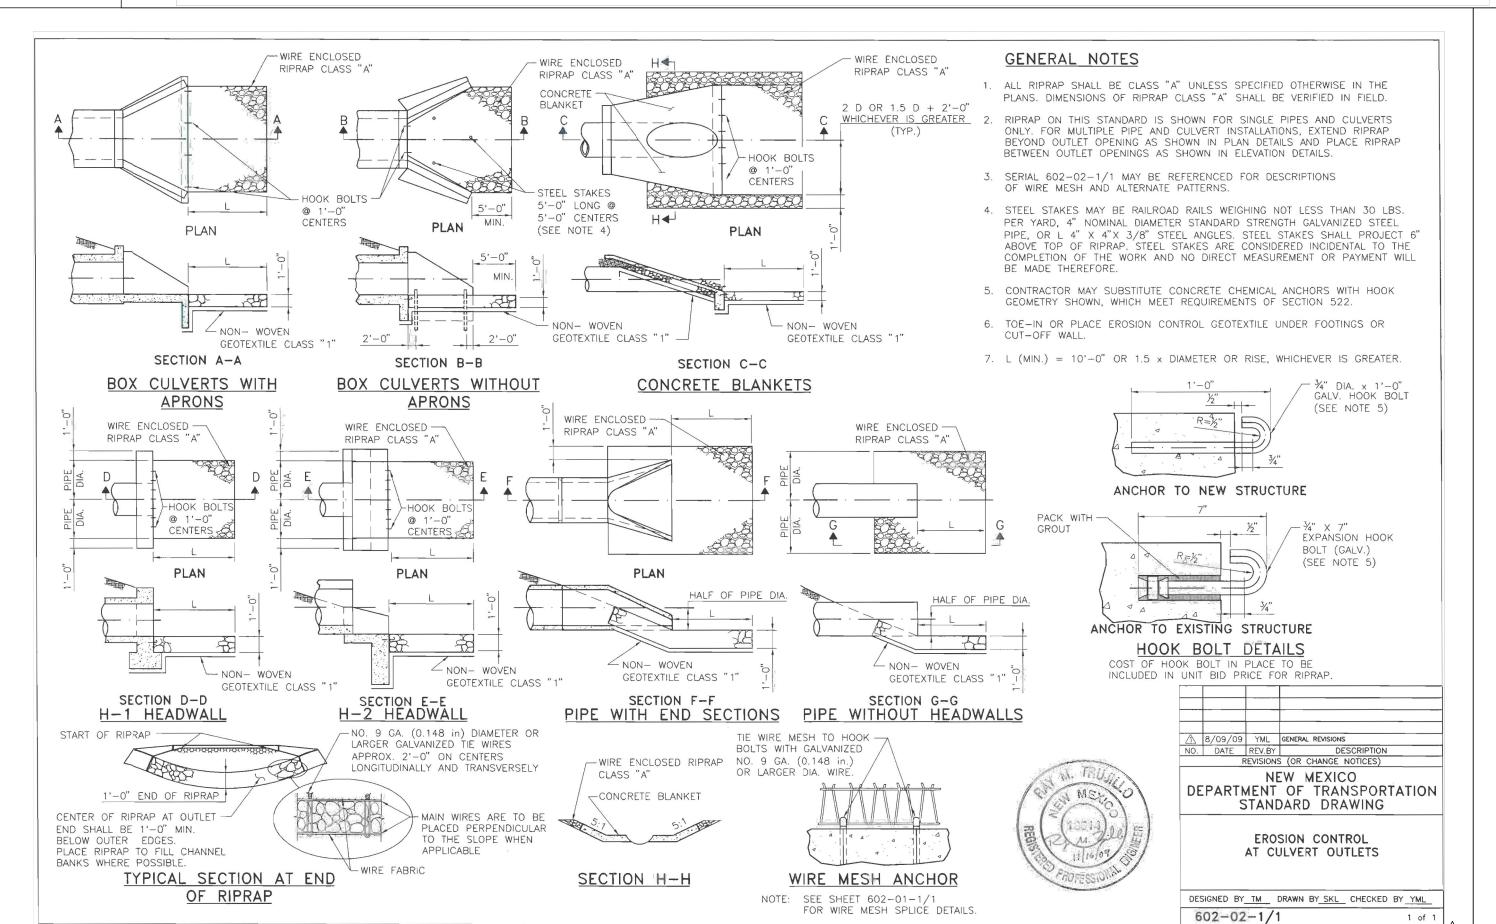

Sheet 602-02

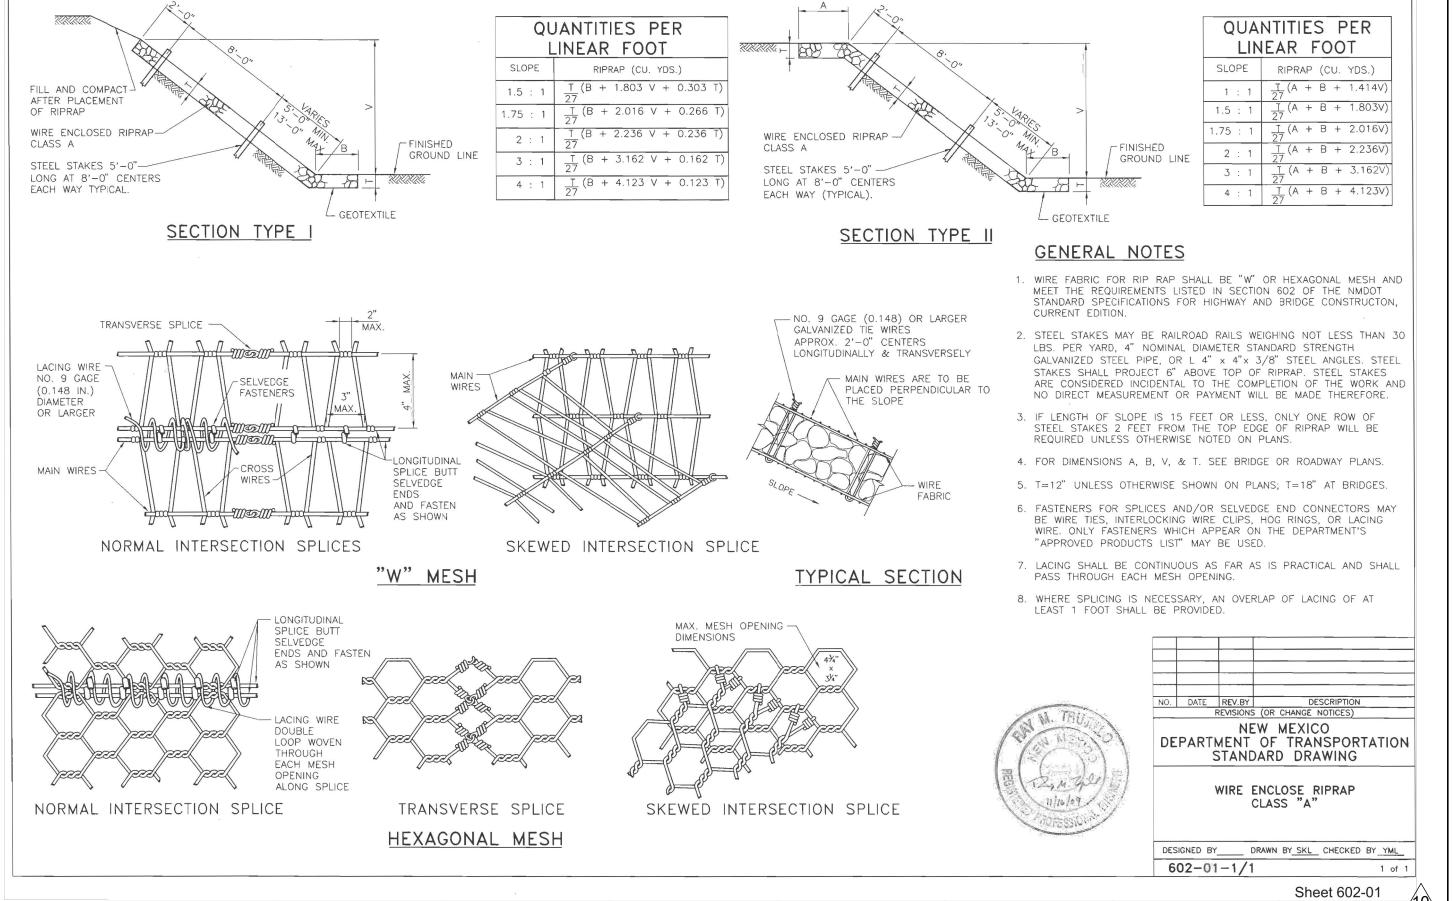

(25848)

**LEXUS OF** 

ALBUQUERQUE

4821 PAN AMERICAN FWY.

ALBUQUERQUE, NM

SHEET DESCRIPTION:

DETAILS

EROSION CONTROL

PROJECT NAME:

PROJECT # 2021-12 DRAWN BY CC CHECKED BY BA NO ISSUE/REVISION DATE FOR PERMIT #1 PERMIT REVISIONS 7/1/22 #2 PERMIT REVISIONS 10/31/22 #3 PERMIT REVISIONS 12/16/22 #8 | CLIENT CHANGES | 12/30/22 #9 NMDOT REVISIONS 2/21/23 #10 PERMIT REVISIONS 3/10/23