



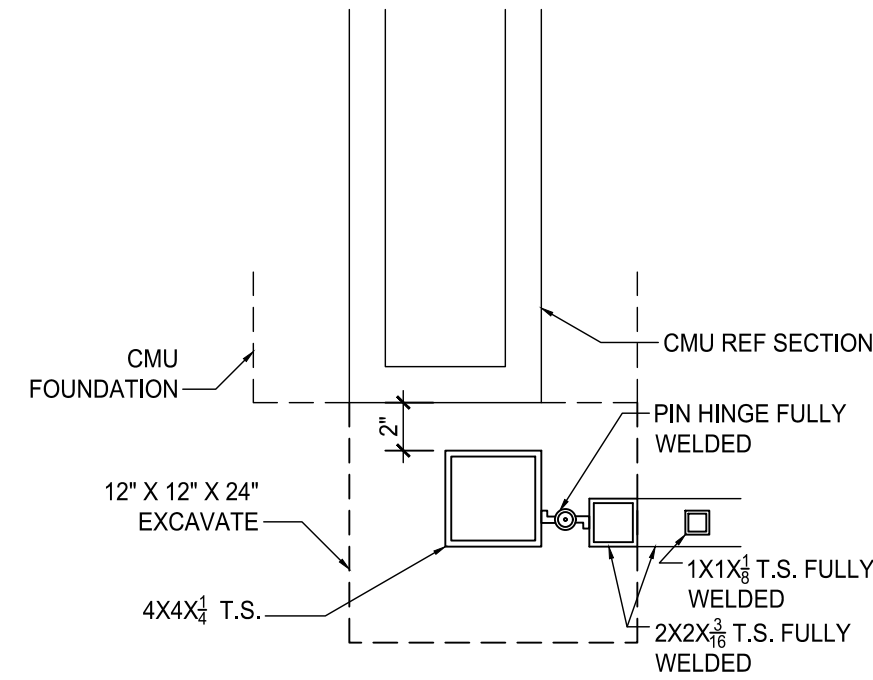


DUMPSTER ENCLOSURE DTL

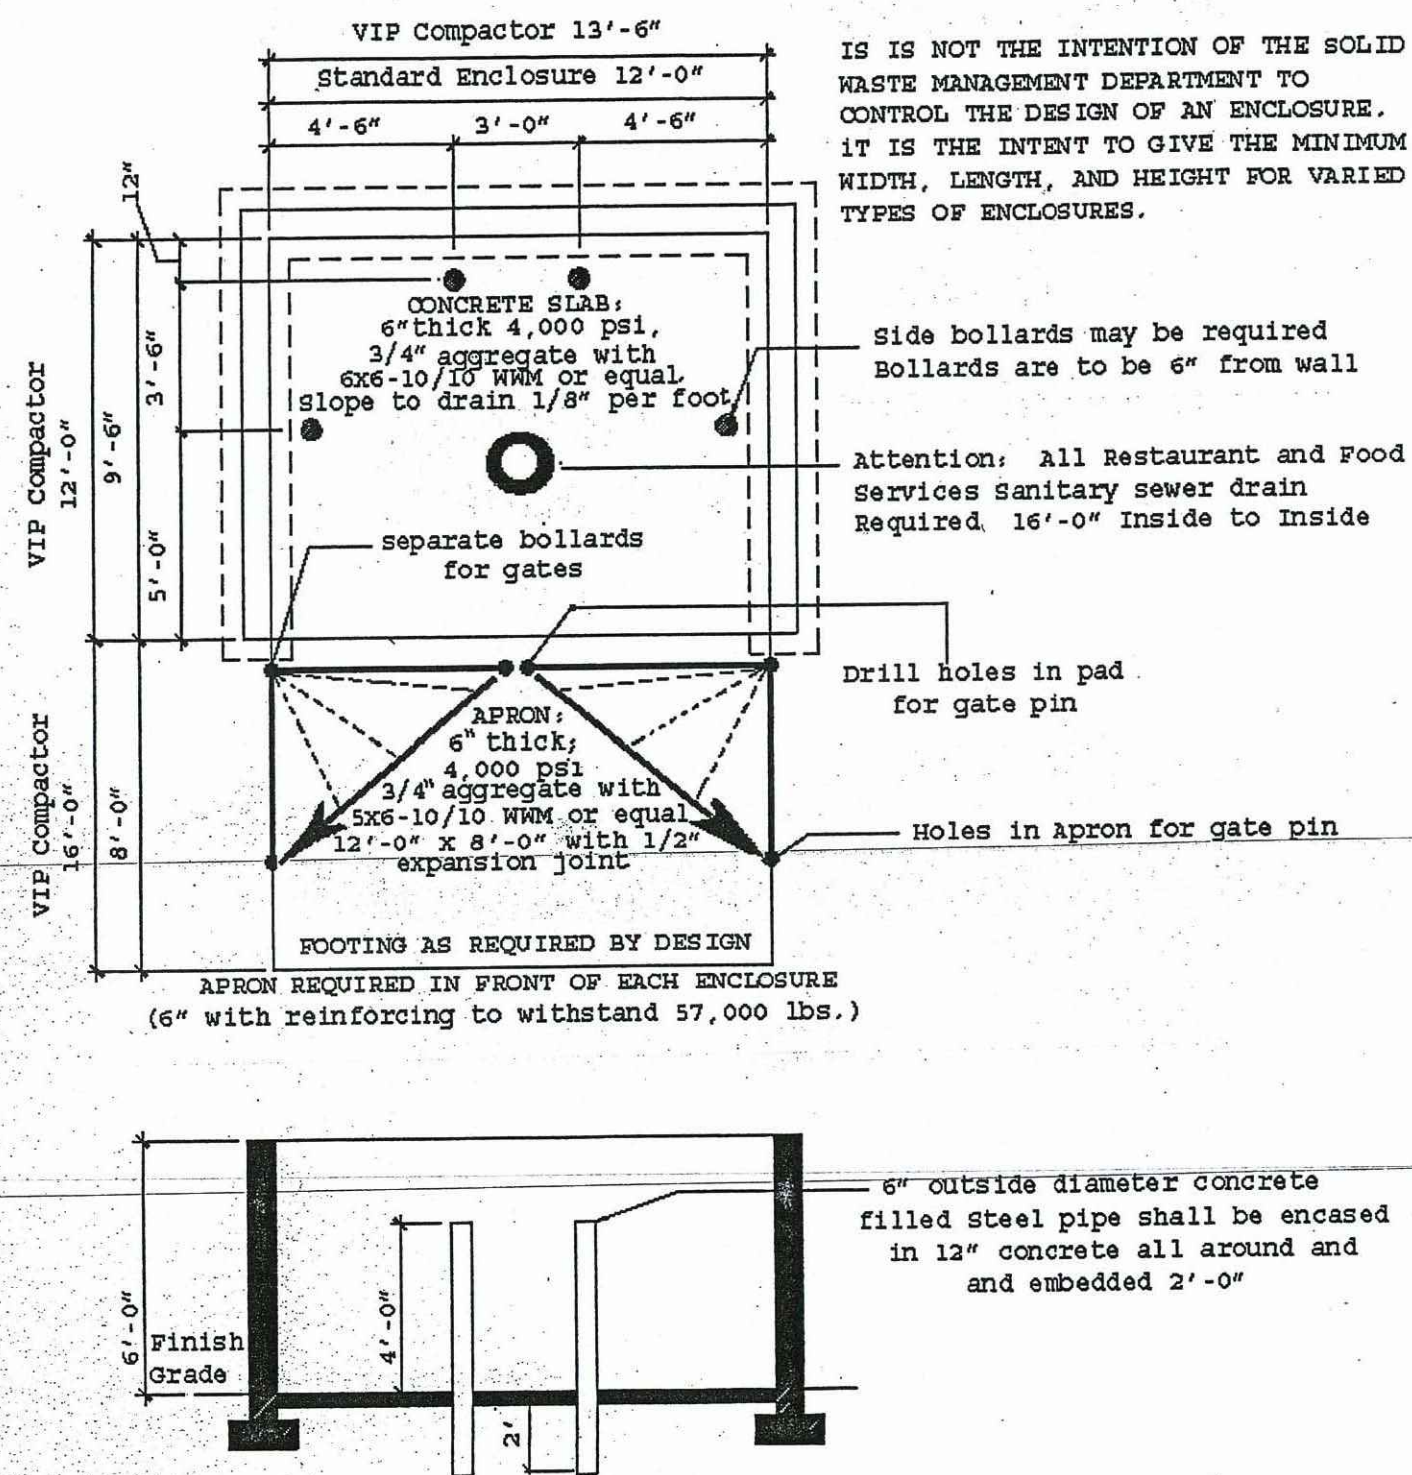


CITY OF ALBUQUERQUE- DUMPSTER ENCLOSURE DTL

B
A1.3
N.T.S.

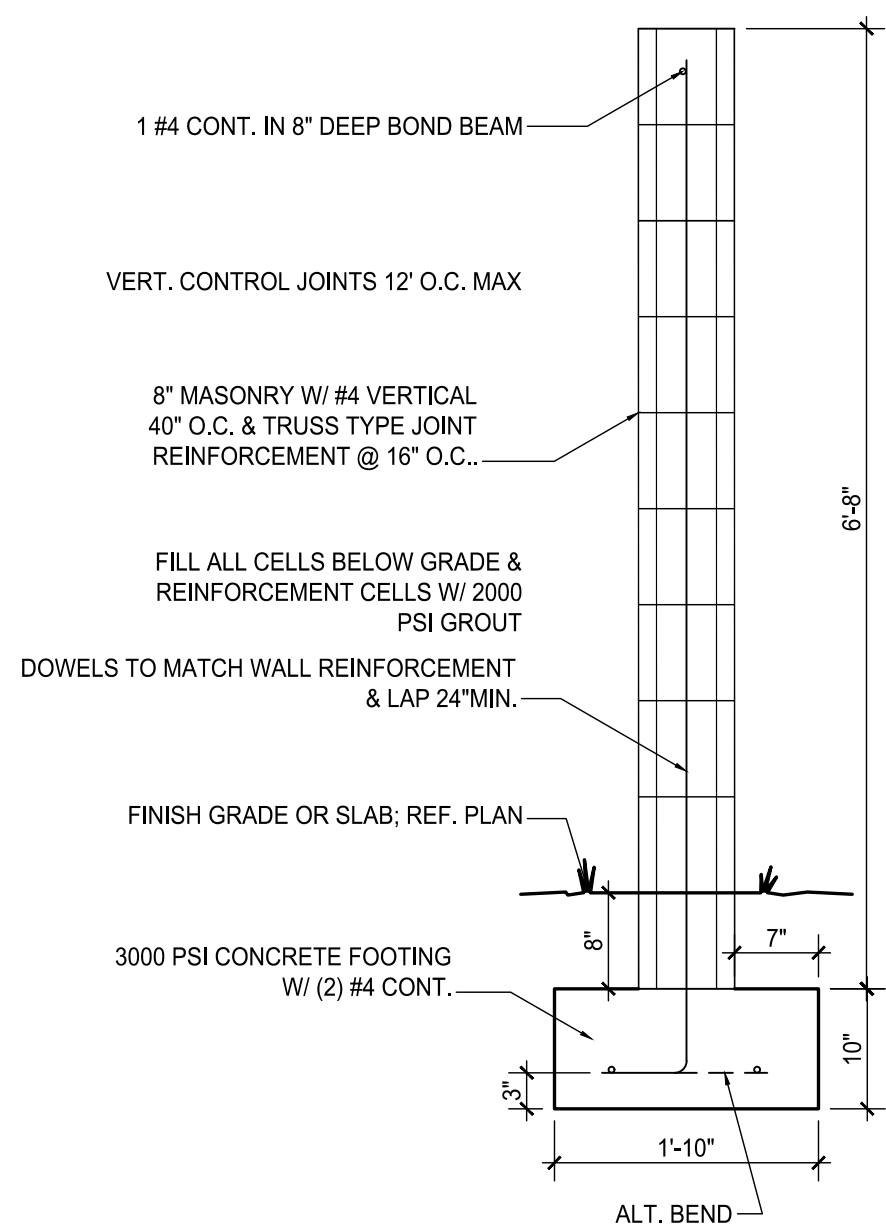

DUMPSTER WALL SECTION

C
A1.3

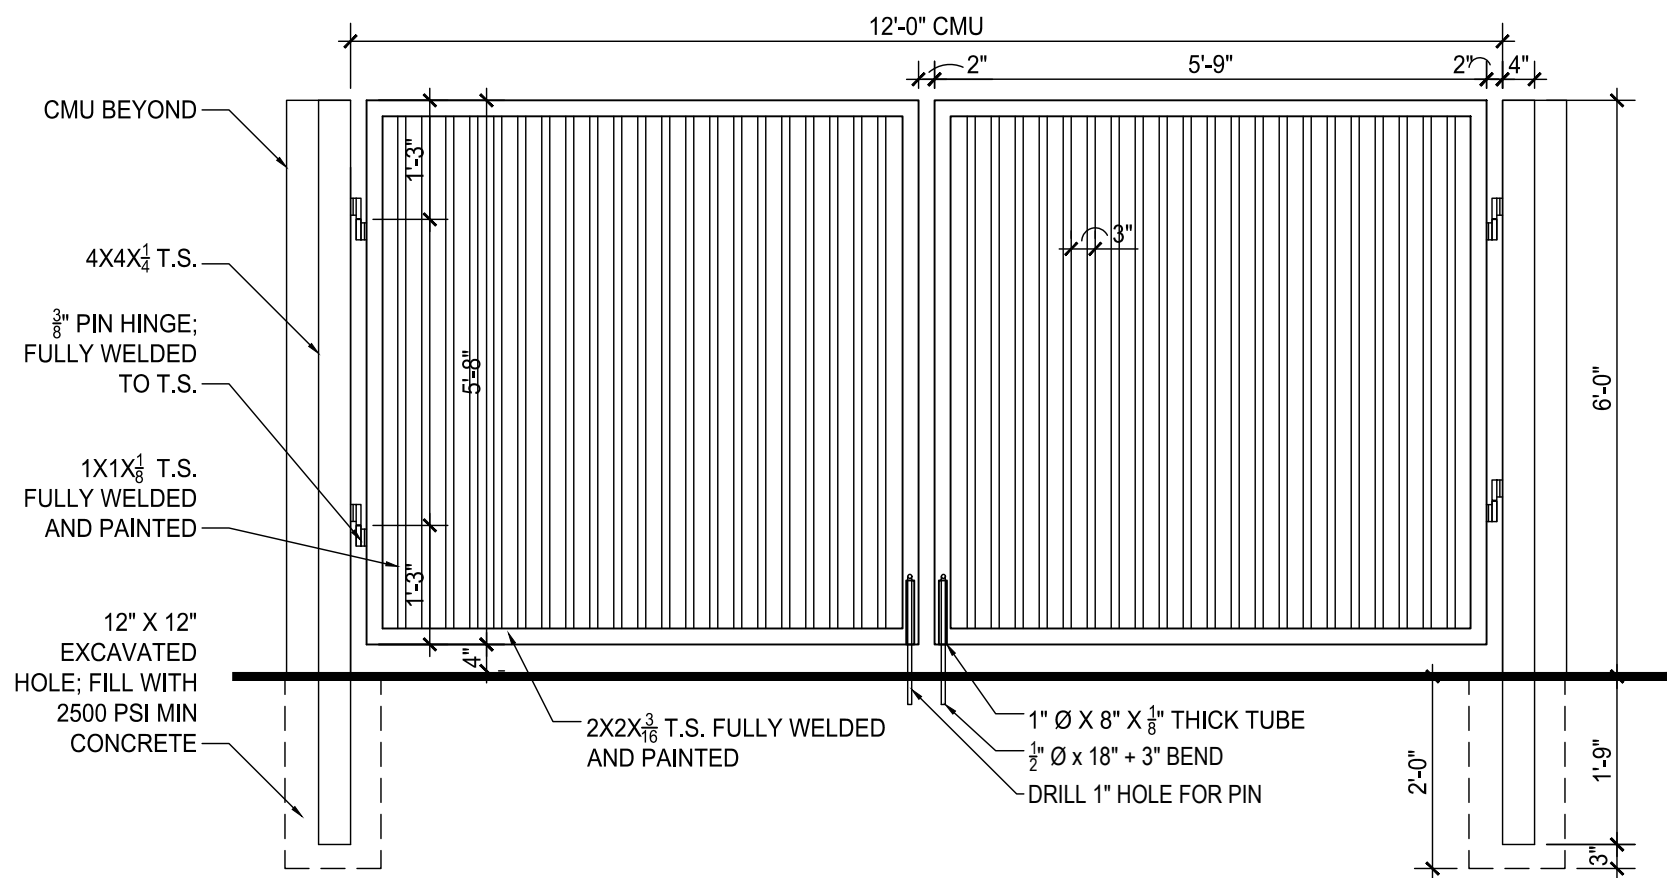

DUMPSTER ELEVATION

E
A1.3
1/2" = 1'-0"

LEGAL DESCRIPTION

LOT 14A
BROCE & GAECHTER
ALBUQUERQUE, NEW MEXICO 87107
BERNALILLO COUNTY

SITE DATA

ZONING: NR-LM
ZONE ATLAS: G-15
SITE SIZE: 68,382 SQ. FT. (1.572 AC.)
BUILDING SIZE / % OF SITE: 7500 SQ. FT. / 10.5%
AREA OF DISTURBANCE FOR CONST: 35200 SQ. FT. / 80AC
UPC: 101506044818240361

PARKING CALCULATIONS

OFFICE
AREA: 1,800 S.F.
PARKING CALCULATIONS:
1 SPACE / 1,800 / 1000 X 2.5 4 SPACES

WAREHOUSING

NEW AREA: 6,700 S.F.

PARKING CALCULATIONS:
NO PARKING REQUIRED PER 14-16-5, TABLE 5-5-1



TOTAL STANDARD PARKING PROVIDED = 4 SPACES
TOTAL H.C. PARKING REQUIRED = 1 SPACE
TOTAL H.C. PARKING PROVIDED = 1 SPACE

TOTAL PARKING PROVIDED = 4 SPACES
TOTAL PARKING REQUIRED = 4 SPACES


THIS IS A LANDSCAPE COMPANY

THERE ARE NO RECYCLABLES
GOING INTO THE DUMPSTER

THERE IS NO FOOD PREP OR DISTRIBUTION

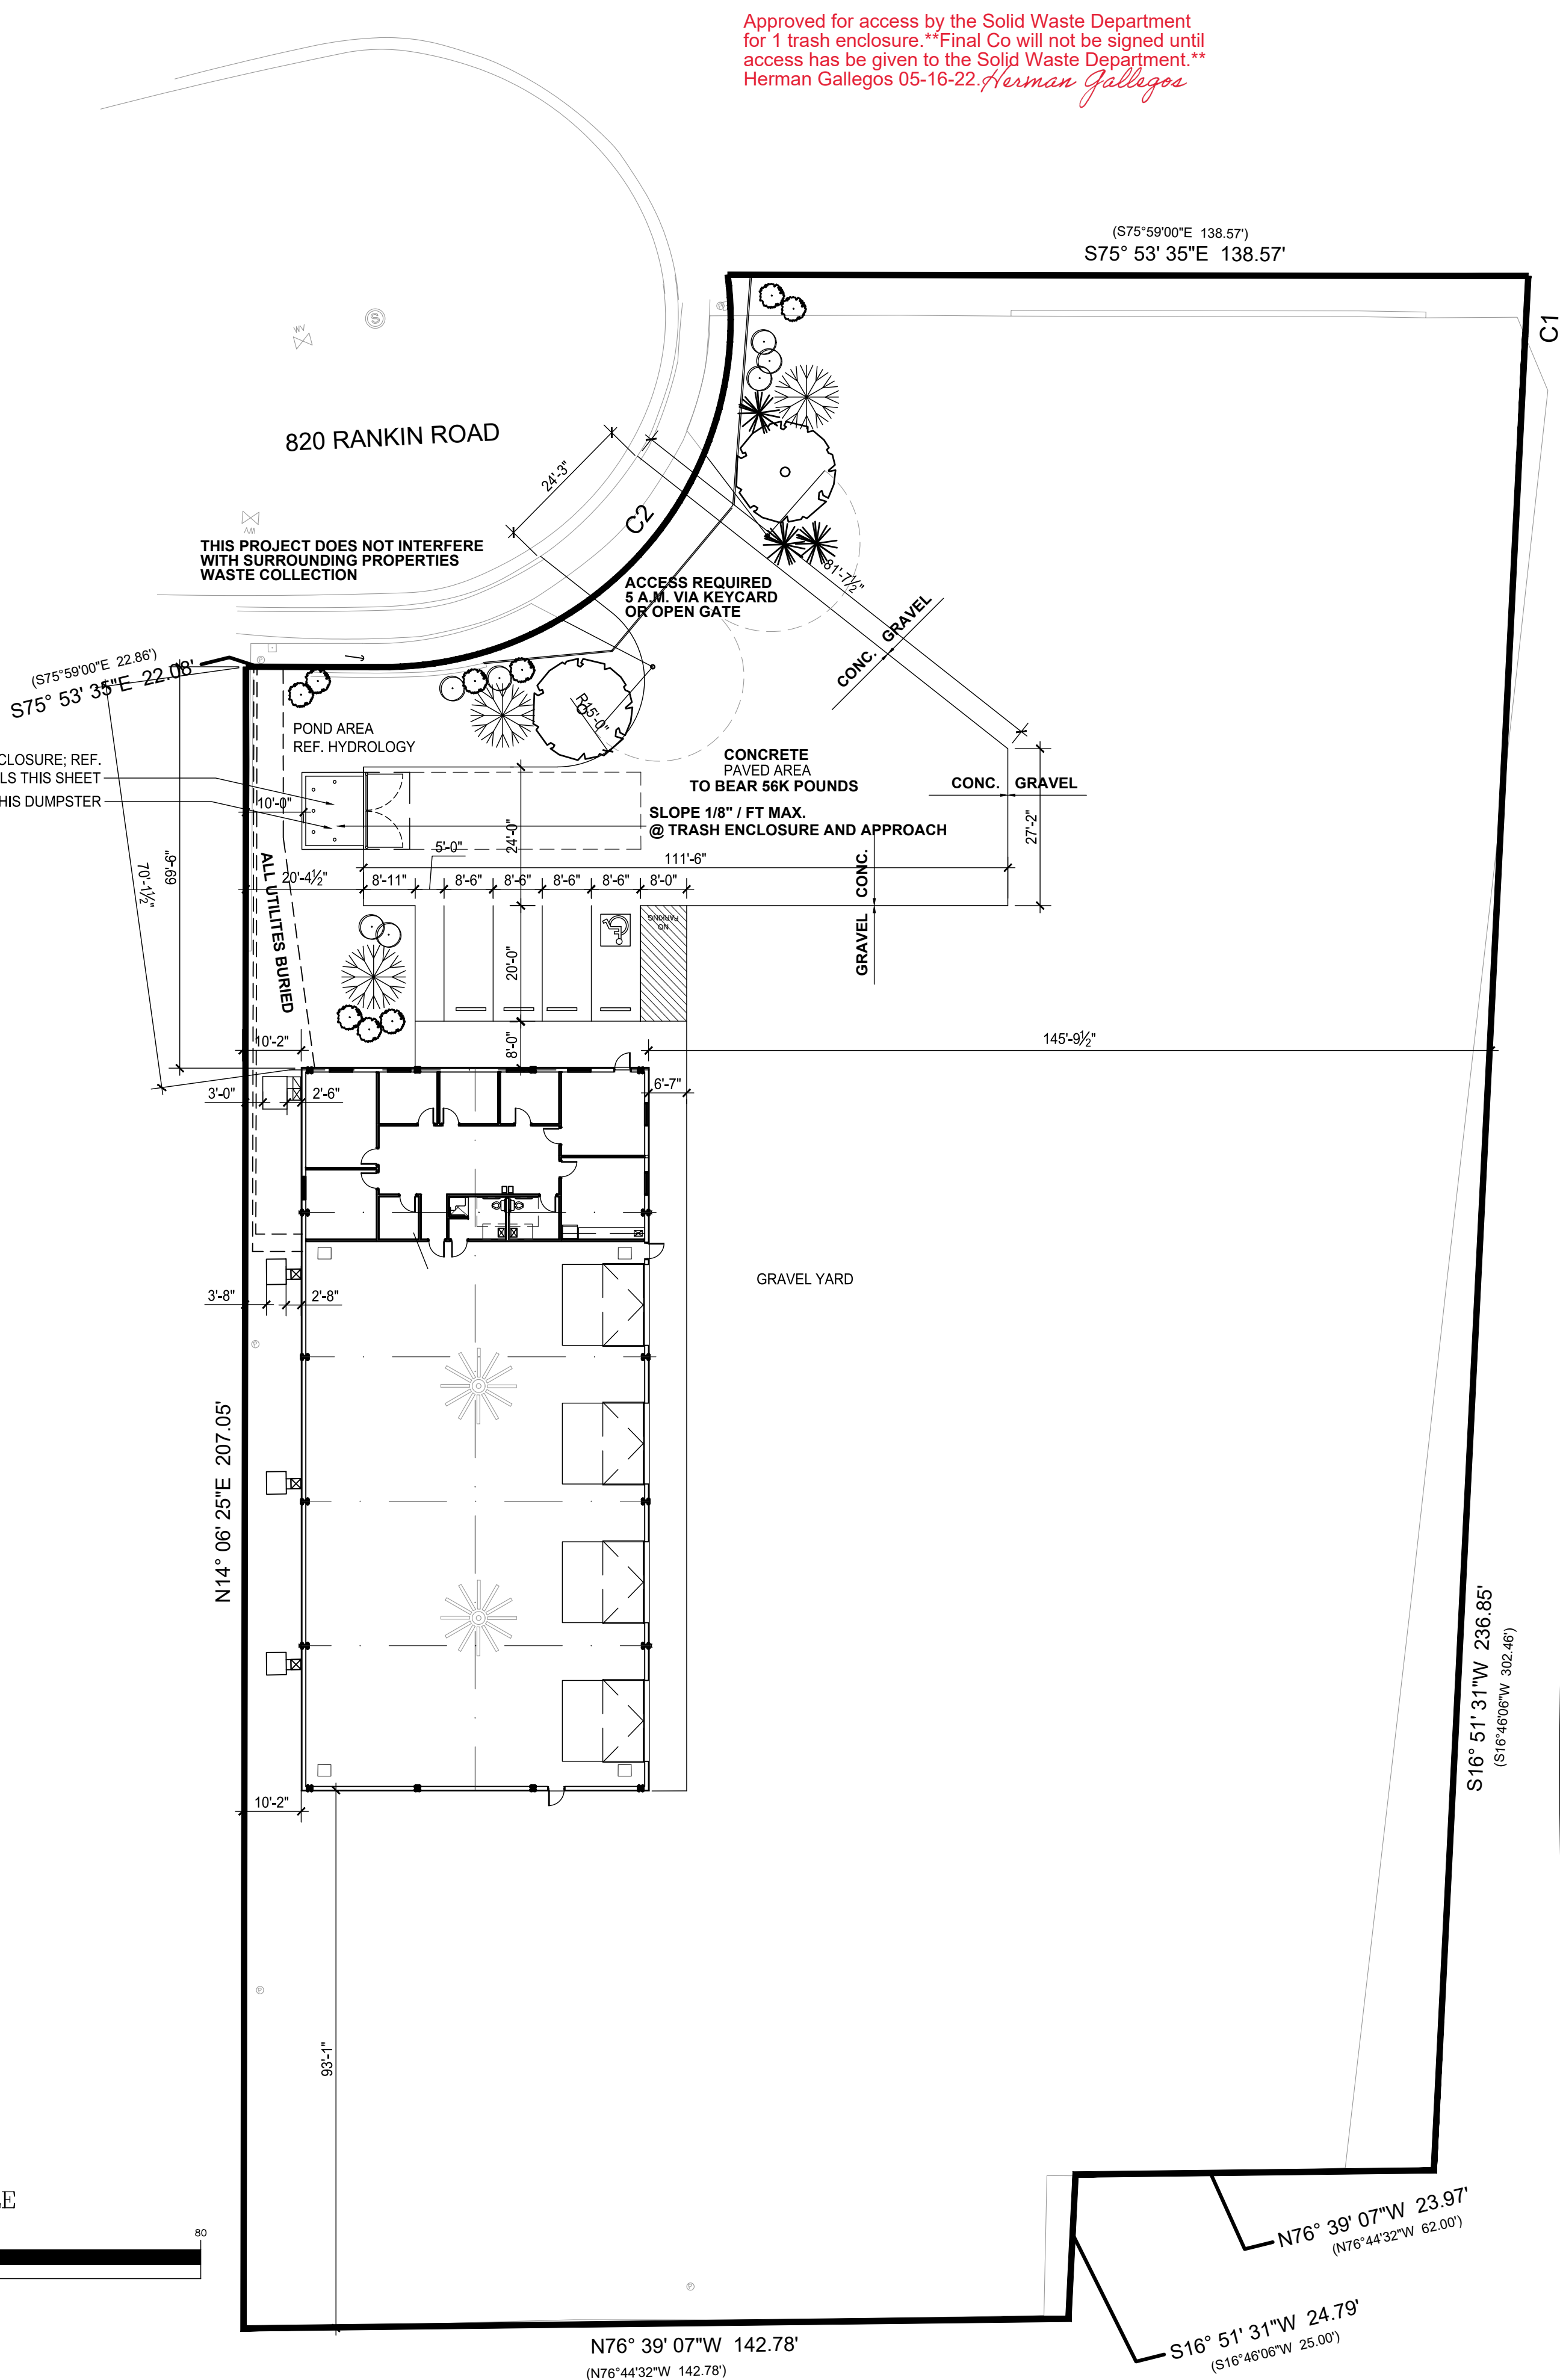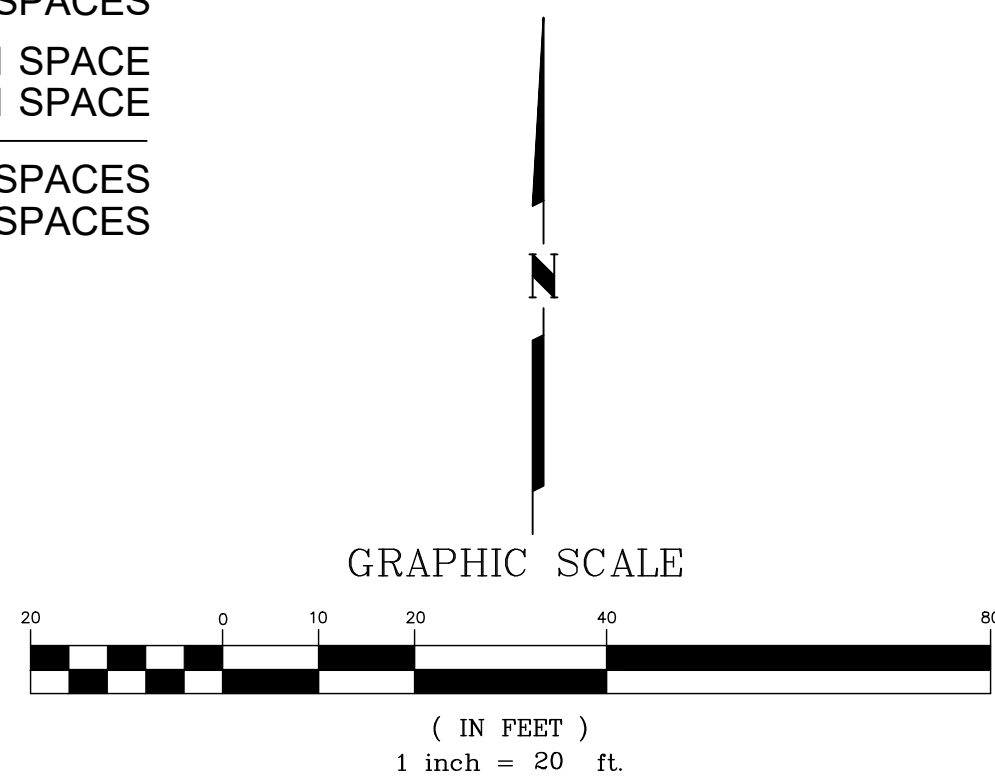

Approved for access by the Solid Waste Department for 1 trash enclosure.**Final Co will not be signed until access has been given to the Solid Waste Department.**
Herman Gallegos 05-16-22 *Herman Gallegos*

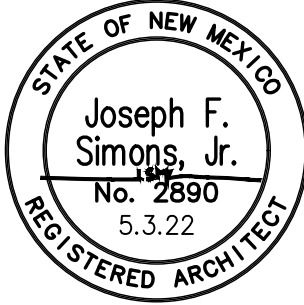

SIMONS ARCHITECTURE IS NOT RESPONSIBLE FOR ANY WORK DONE BY CONTRACTOR OR SUPPLIER. 

Joseph F. Simons, Jr., AIA
nm lic 002890
p.o. box 67408
alb. n.m., 87193-7408
ph. 505.480.4796
joe@simonsarchitecture.com



CUTTERS EDGE
OFFICE / WAREHOUSE
820 RANKIN ROAD
ALBUQUERQUE, NM 87107
BERNALILLO COUNTY

JOB NUMBER
CUT-001
DATE
5.3.22
REVISIONS

DESIGNED & DRAWN BY
JFS

A1.3

A
A1.3
SOLID WASTE
1" = 20'-0"