




B H.C. SIGN DETAIL
C1.1 1" = 1'-0"

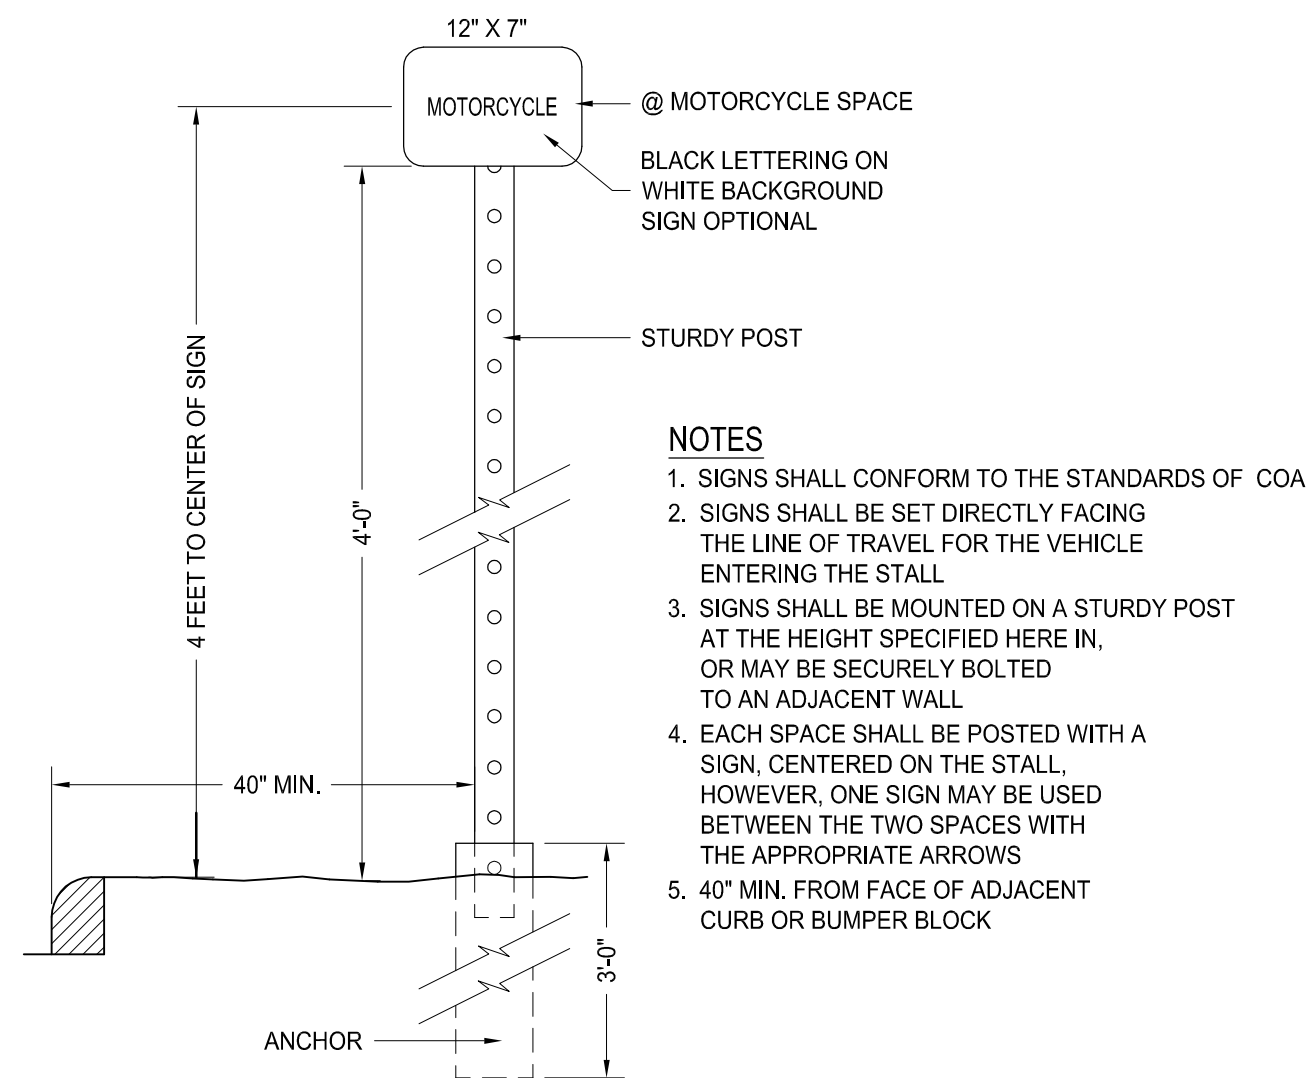

C MOTORCYCLE PARKING SIGN
C1.1 1" = 1'-0"

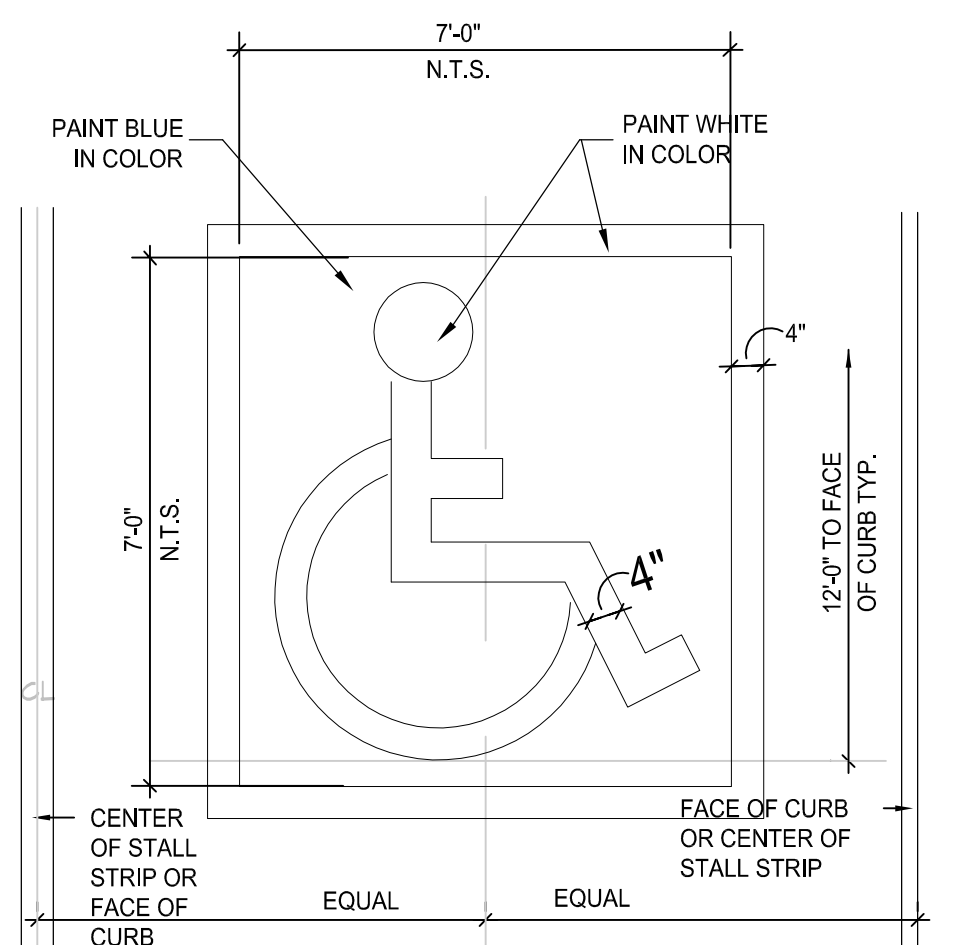

D H.C. STALL DETAIL
C1.1 1/2" = 1'-0"

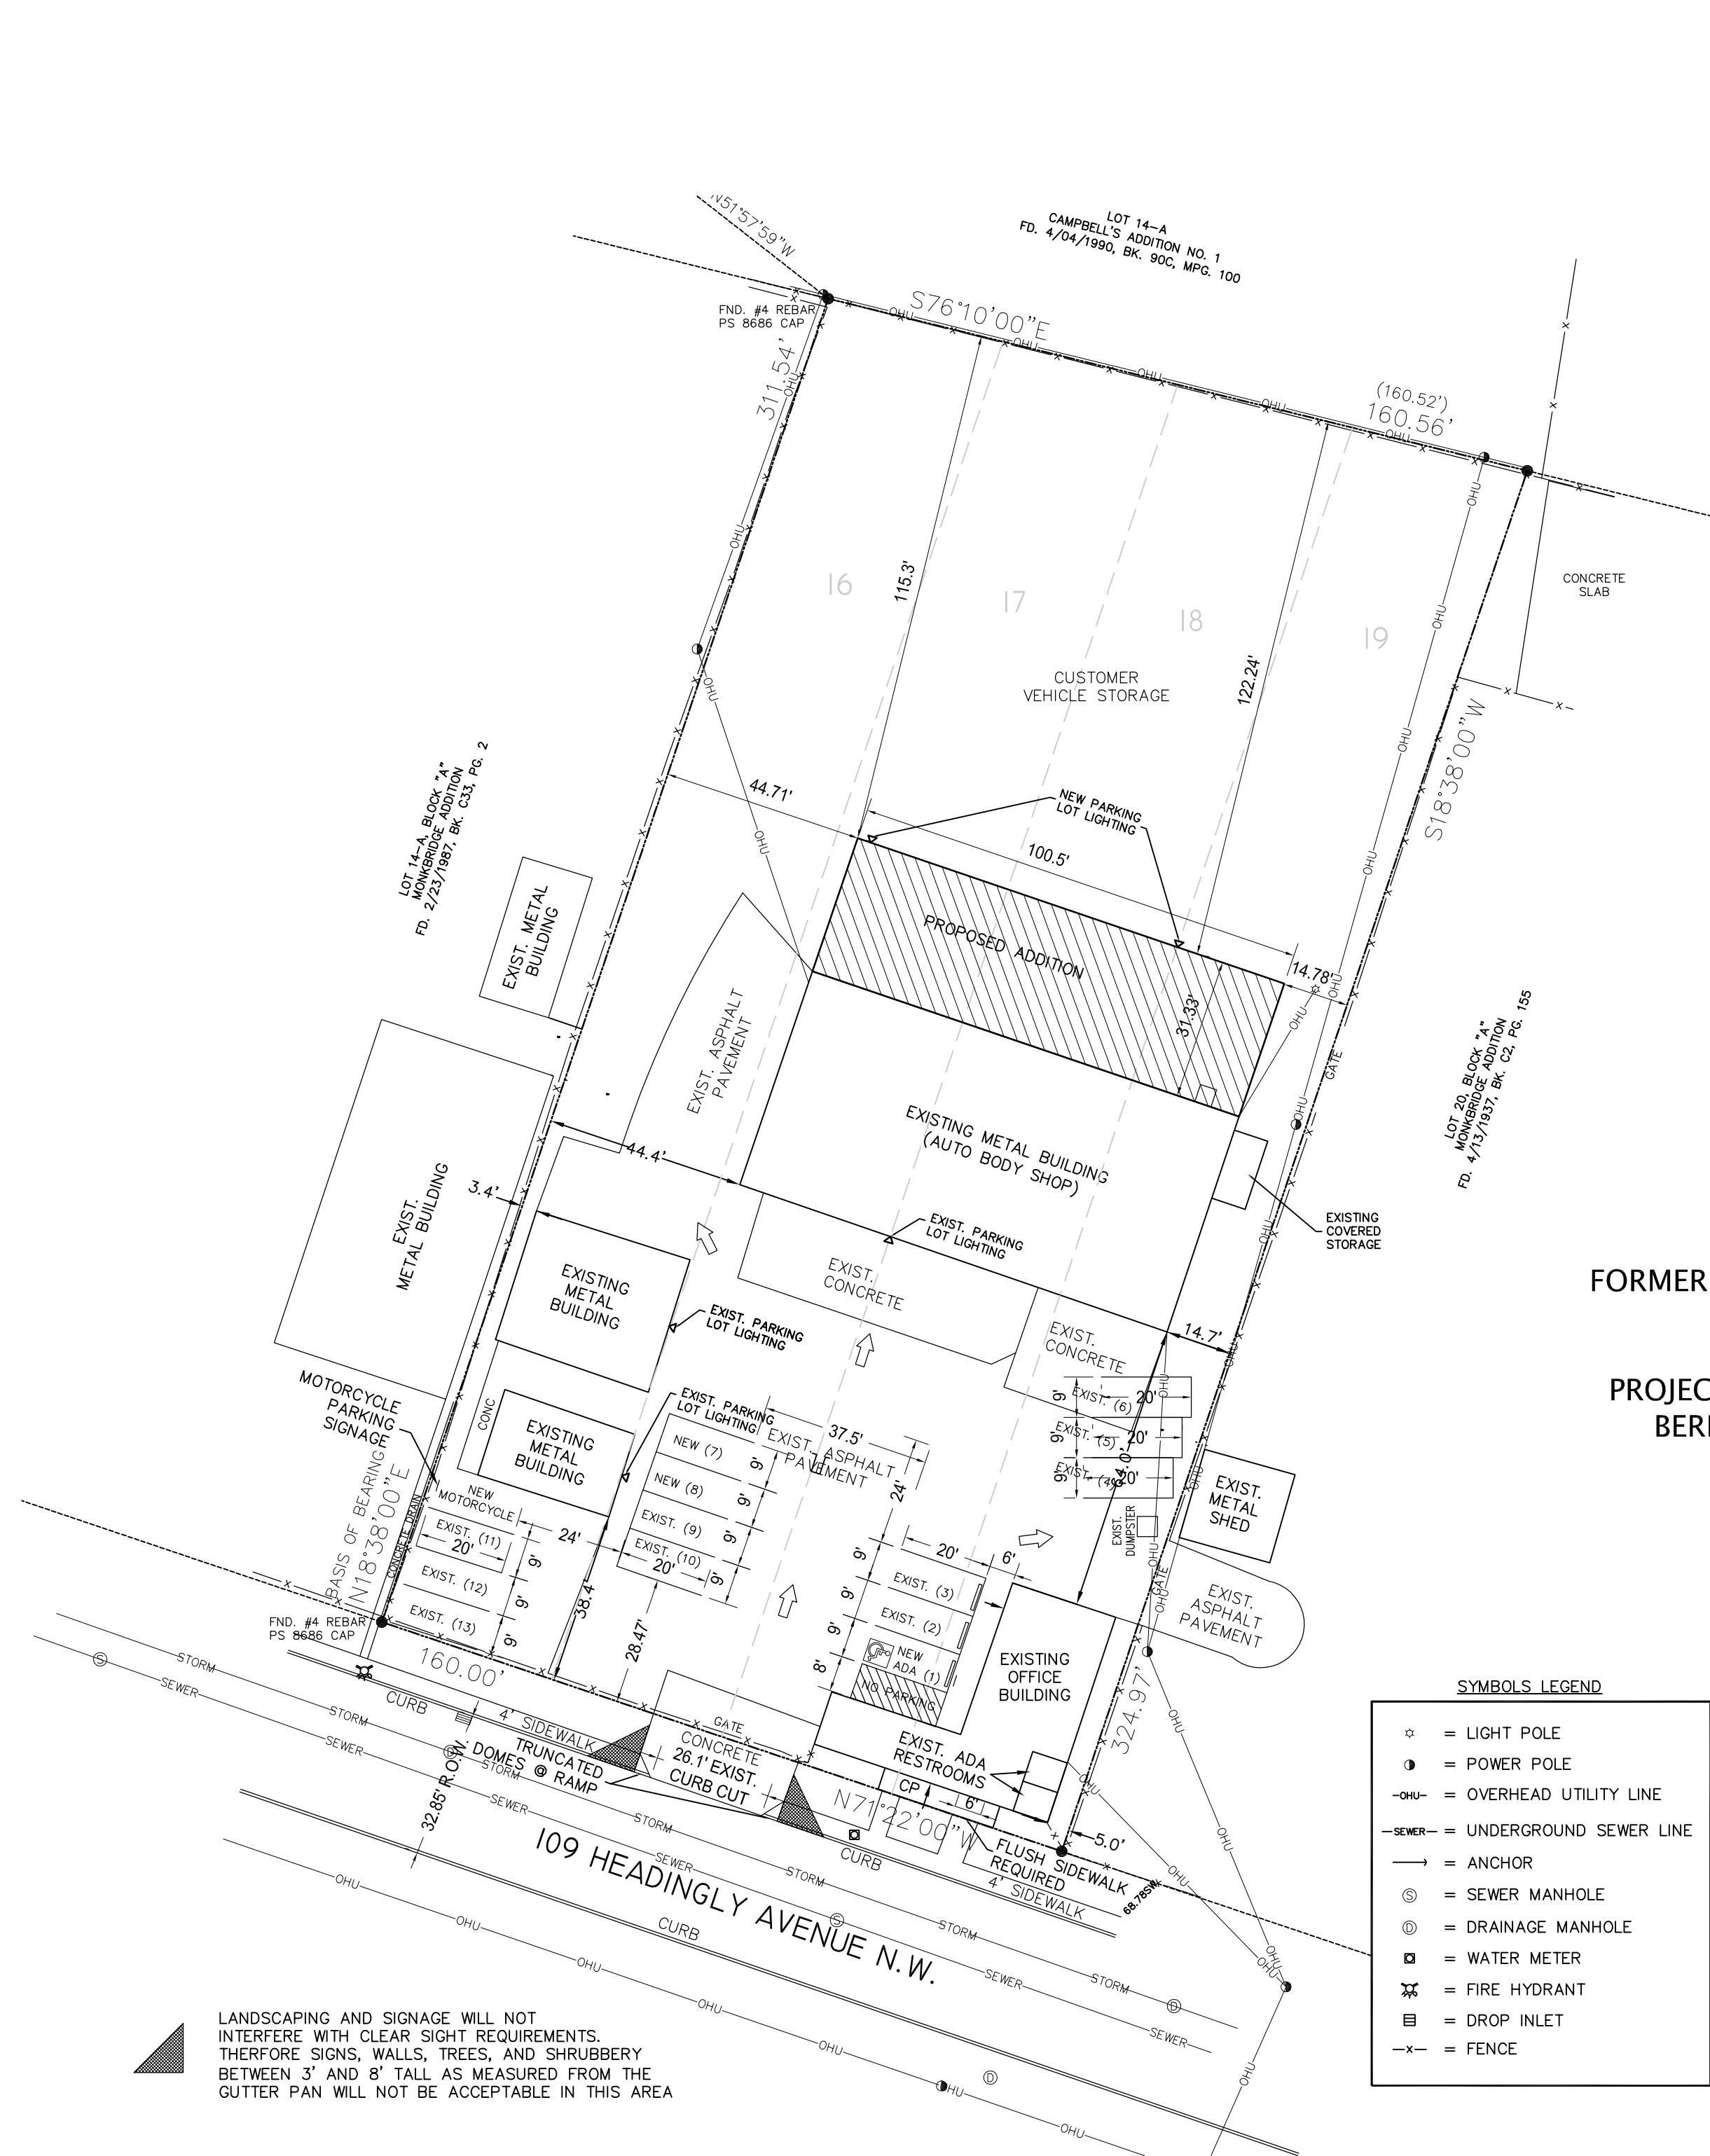

A SITE PLAN
C1.1 1" = 30'-0"

PARKING REQUIREMENTS:


OFFICE: (1 SPACE PER 200 S.F.)
1551 / 200 = 8 SPACES REQ'D

VEHICLE STORAGE/PARTS MANUFACTURING (1 SPACE PER 1000 S.F.)
9916 / 2000 = 5 SPACES REQ'D

1 ADA SPACE REQUIRED

1 MOTORCYCLE SPACE REQUIRED

12 STD. SPACES, 1 ADA & 1 MOTORCYCLE PROVIDED

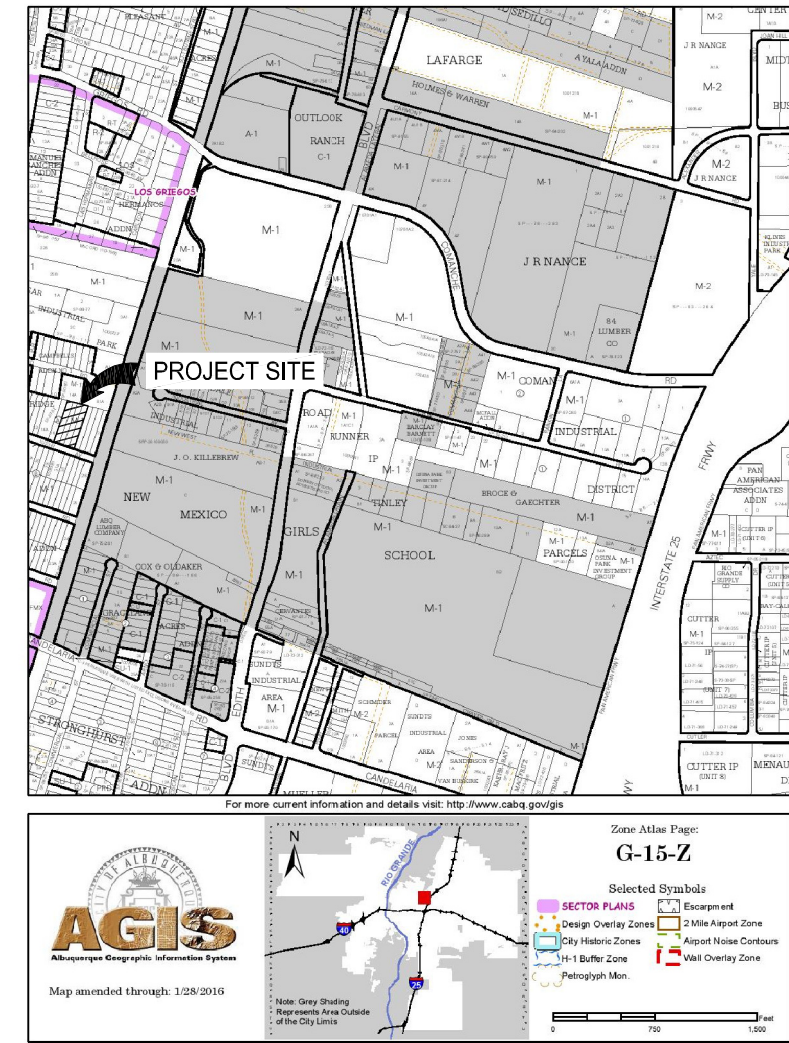

LEGAL DESCRIPTION
LOT 16-A
FORMERLY LOTS 16, 17, 18 & 19, BLOCK "A"
MONKBRIDGE ADDITION
ALBUQUERQUE GRANT
PROJECTED SECTION 4, T10N, R3E, NMPM
BERNALILLO COUNTY, NEW MEXICO

DISCOUNT TOWING
109 HEADINGLY AVE NW
ALBUQUERQUE, NEW MEXICO
BERNALILLO COUNTY 87107

JOB NUMBER
S.A. # - DIS-001
A.D. # 15-3684


DATE
REV. 05.02.16

DRAWING NAME
SITE PLAN

REVISIONS

DRAWN BY
ADWELLING

C1.1

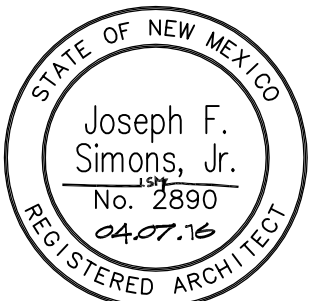

Simons Architecture
Simons Architecture is not responsible for any work done by contractors or subcontractors or suppliers. The architect is not responsible for the design or construction of any work not shown on the drawings. 

Joseph F. Simons, Jr., AIA
nm lic 002890
p.o. box 67408
abt, n.m. 87103-7408
ph. 505.480.4796
jfs@simonsarchitecture.com