

CITY OF ALBUQUERQUE



Timothy M. Keller, Mayor

January 25, 2018

Åsa Nilsson-Weber, P.E.
Isaacson & Arfman, P.A.
128 Monroe St. N.E
Albuquerque, NM, 87108

**RE: Stormcloud Subdivision Unit 4A (Lots 101-103) & Unit 4B
Grading and Drainage Plan
Engineer's Stamp Date: 01/22/18
Hydrology File: H09D022A**

Dear Ms. Nilsson-Weber:

PO Box 1293

Based upon the information provided in your re-submittal received 01/22/2018, the Grading Plan is approved for Grading Permit.

Albuquerque

If you have any questions, please contact me at 924-3995 or rbrissette@cabq.gov.

NM 87103

Sincerely,

Renée C. Brissette

www.cabq.gov

Renée C. Brissette, P.E. CFM
Senior Engineer, Hydrology
Planning Department



City of Albuquerque

Planning Department

Development & Building Services Division

DRAINAGE AND TRANSPORTATION INFORMATION SHEET (REV 09/2015)

Project Title: _____ **Building Permit #:** _____ **City Drainage #:** _____

DRB#: _____ **EPC#:** _____ **Work Order#:** _____

Legal Description: _____

City Address: _____

Engineering Firm: _____ **Contact:** _____

Address: _____

Phone#: _____ **Fax#:** _____ **E-mail:** _____

Owner: _____ **Contact:** _____

Address: _____

Phone#: _____ **Fax#:** _____ **E-mail:** _____

Architect: _____ **Contact:** _____

Address: _____

Phone#: _____ **Fax#:** _____ **E-mail:** _____

Other Contact: _____ **Contact:** _____

Address: _____

Phone#: _____ **Fax#:** _____ **E-mail:** _____

Check all that Apply:

DEPARTMENT:

- ☒ HYDROLOGY/ DRAINAGE
☐ TRAFFIC/ TRANSPORTATION
☐ MS4/ EROSION & SEDIMENT CONTROL

TYPE OF SUBMITTAL:

- ☒ ENGINEER ARCHITECT CERTIFICATION
☐ CONCEPTUAL G & D PLAN
☒ GRADING PLAN
☐ DRAINAGE MASTER PLAN
☐ DRAINAGE REPORT
☐ CLOMR/LOMR
☐ TRAFFIC CIRCULATION LAYOUT (TCL)
☐ TRAFFIC IMPACT STUDY (TIS)
☐ EROSION & SEDIMENT CONTROL PLAN (ESC)
☐ OTHER (SPECIFY) _____

IS THIS A RESUBMITTAL?: ☒ Yes ☐ No

CHECK TYPE OF APPROVAL/ACCEPTANCE SOUGHT:

- ☐ BUILDING PERMIT APPROVAL
☐ CERTIFICATE OF OCCUPANCY
☐ PRELIMINARY PLAT APPROVAL
☐ SITE PLAN FOR SUB'D APPROVAL
☐ SITE PLAN FOR BLDG. PERMIT APPROVAL
☐ FINAL PLAT APPROVAL
☐ SIA/ RELEASE OF FINANCIAL GUARANTEE
☐ FOUNDATION PERMIT APPROVAL
☒ GRADING PERMIT APPROVAL **Unit 4 A LOTS 101 thru 103 & Unit 4B All Lots**
☐ SO-19 APPROVAL
☐ PAVING PERMIT APPROVAL
☐ GRADING/ PAD CERTIFICATION
☐ WORK ORDER APPROVAL
☐ CLOMR/LOMR
☐ PRE-DESIGN MEETING
☐ OTHER (SPECIFY) _____

DATE SUBMITTED: January 22, 2018 By: Asa Nilsson-Weber

COA STAFF: _____ ELECTRONIC SUBMITTAL RECEIVED: _____

BOUNDARY CURVE TABLE						
CURVE	LENGTH	RADIUS	TANGENT	CHORD	CHORD BEARING	DELTA
C5	208.45'	762.00'	104.88'	207.80'	S35°45'41"W	15°40'25"
C6	197.52'	920.00'	99.14'	197.14'	S21°46'26"W	12°18'05"
C7	84.44'	1032.00'	42.24'	84.41'	S13°16'45"W	4°41'16"

REVISION NOTES:

- A. EXISTING TOPO SHOWN ON THIS PLAN REFLECTS PARTIAL GRADING OF UNIT 4B PER GRADING PLAN DATED 11/7/16.
- B. EXISTING PERIMETER/RETAINING WALLS ALONG TIERRA PINTADA ADJACENT TO LOTS 1-10, UNIT 4B AND LOTS 101-103, UNIT 4A SHALL BE DEMOLISHED AND NEW WALLS SHALL BE CONSTRUCTED PER THIS PLAN.
- C. PAD LIMITS FOR LOTS 1-10, UNIT 4B AND LOTS 101-103, UNIT 4A WERE EXTENDED.



PROJECT NOTES:


- EXST LEGAL: TRACT C, BULK PLAT FOR STORMCLOUD SUBDIVISION
- BENCHMARK: ACS MONUMENT 4-H9
ELEVATION: 5209.315 (NAVD 1988)
- AREA: 21.5 AC.±
- ENGINEER: ÅSA NILSSON-WEBER
ISAACSON & ARFMAN, P.A.
- SURVEYOR: RUSTY HUGG
SURVTEK, INC.
- FLOOD PLAIN: THE SITE LIES WITHIN ZONE "X",
ZONE "AO" AND ZONE "AE"
PER FIRM MAP 35001C0326G.

NOTES:

1. STREET GRADES ARE AT FLOWLINE.
2. SEE SHEETS 4&5 FOR RETAINING WALL GRADES AND SECTIONS.

LEGEND

- 5270 --- EXISTING CONTOUR
- 52 — PROPOSED CONTOUR
- ◆ 78.3 PROPOSED ELEVATION
- 78.9 PROPOSED ELEV. AT TIERRA PINTADA R/W
- PG=5272.1 PAD GRADE ELEVATION
- == STANDARD (STD) CURB & GUTTER
- == MOUNTABLE (MTBL) CURB & GUTTER
- STORM DRAIN W/ MANHOLE
- STORM DRAIN INLET
- - - PROPOSED RETAINING WALL (DESIGN BY OTHERS)
- DW RECOMMENDED DRIVEWAY LOCATION

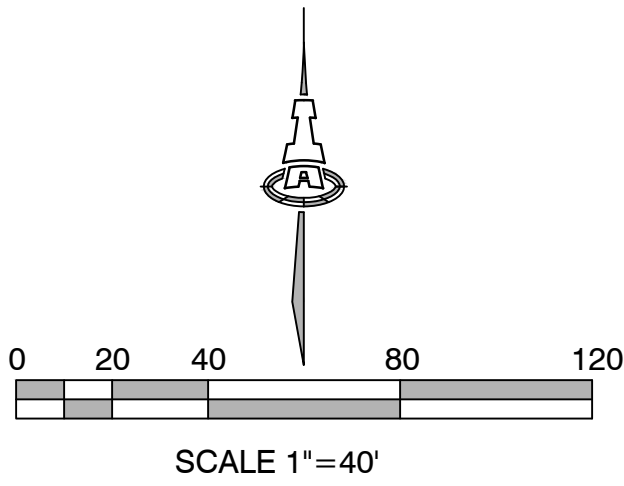

ISAACSON & ARFMAN, P.A.
Consulting Engineering Associates
128 Monroe Street N.E.
Albuquerque, New Mexico 87108
Ph. 505-268-8828 www.iacarl.com


1821 CG-101-REV 4B.dwg Jan 22, 2018

This design, calculations, and concepts are owned by and remain the property of Isaacson & Arfman, P.A. and no part thereof shall be utilized by any person, firm or corporation for any purpose whatsoever except with the written permission of Isaacson & Arfman, P.A. ©

STORMCLOUD SUBDIVISION
UNIT 4B & LOTS 101-103, UNIT 4A
PULTE HOMES

GRADING AND DRAINAGE PLAN NW

Date: 01-2018	No. Revision:	Date:	Job No. 2174
Drawn By: ANW/THOR			SHEET 1
Ckd By: ANW			OF 5

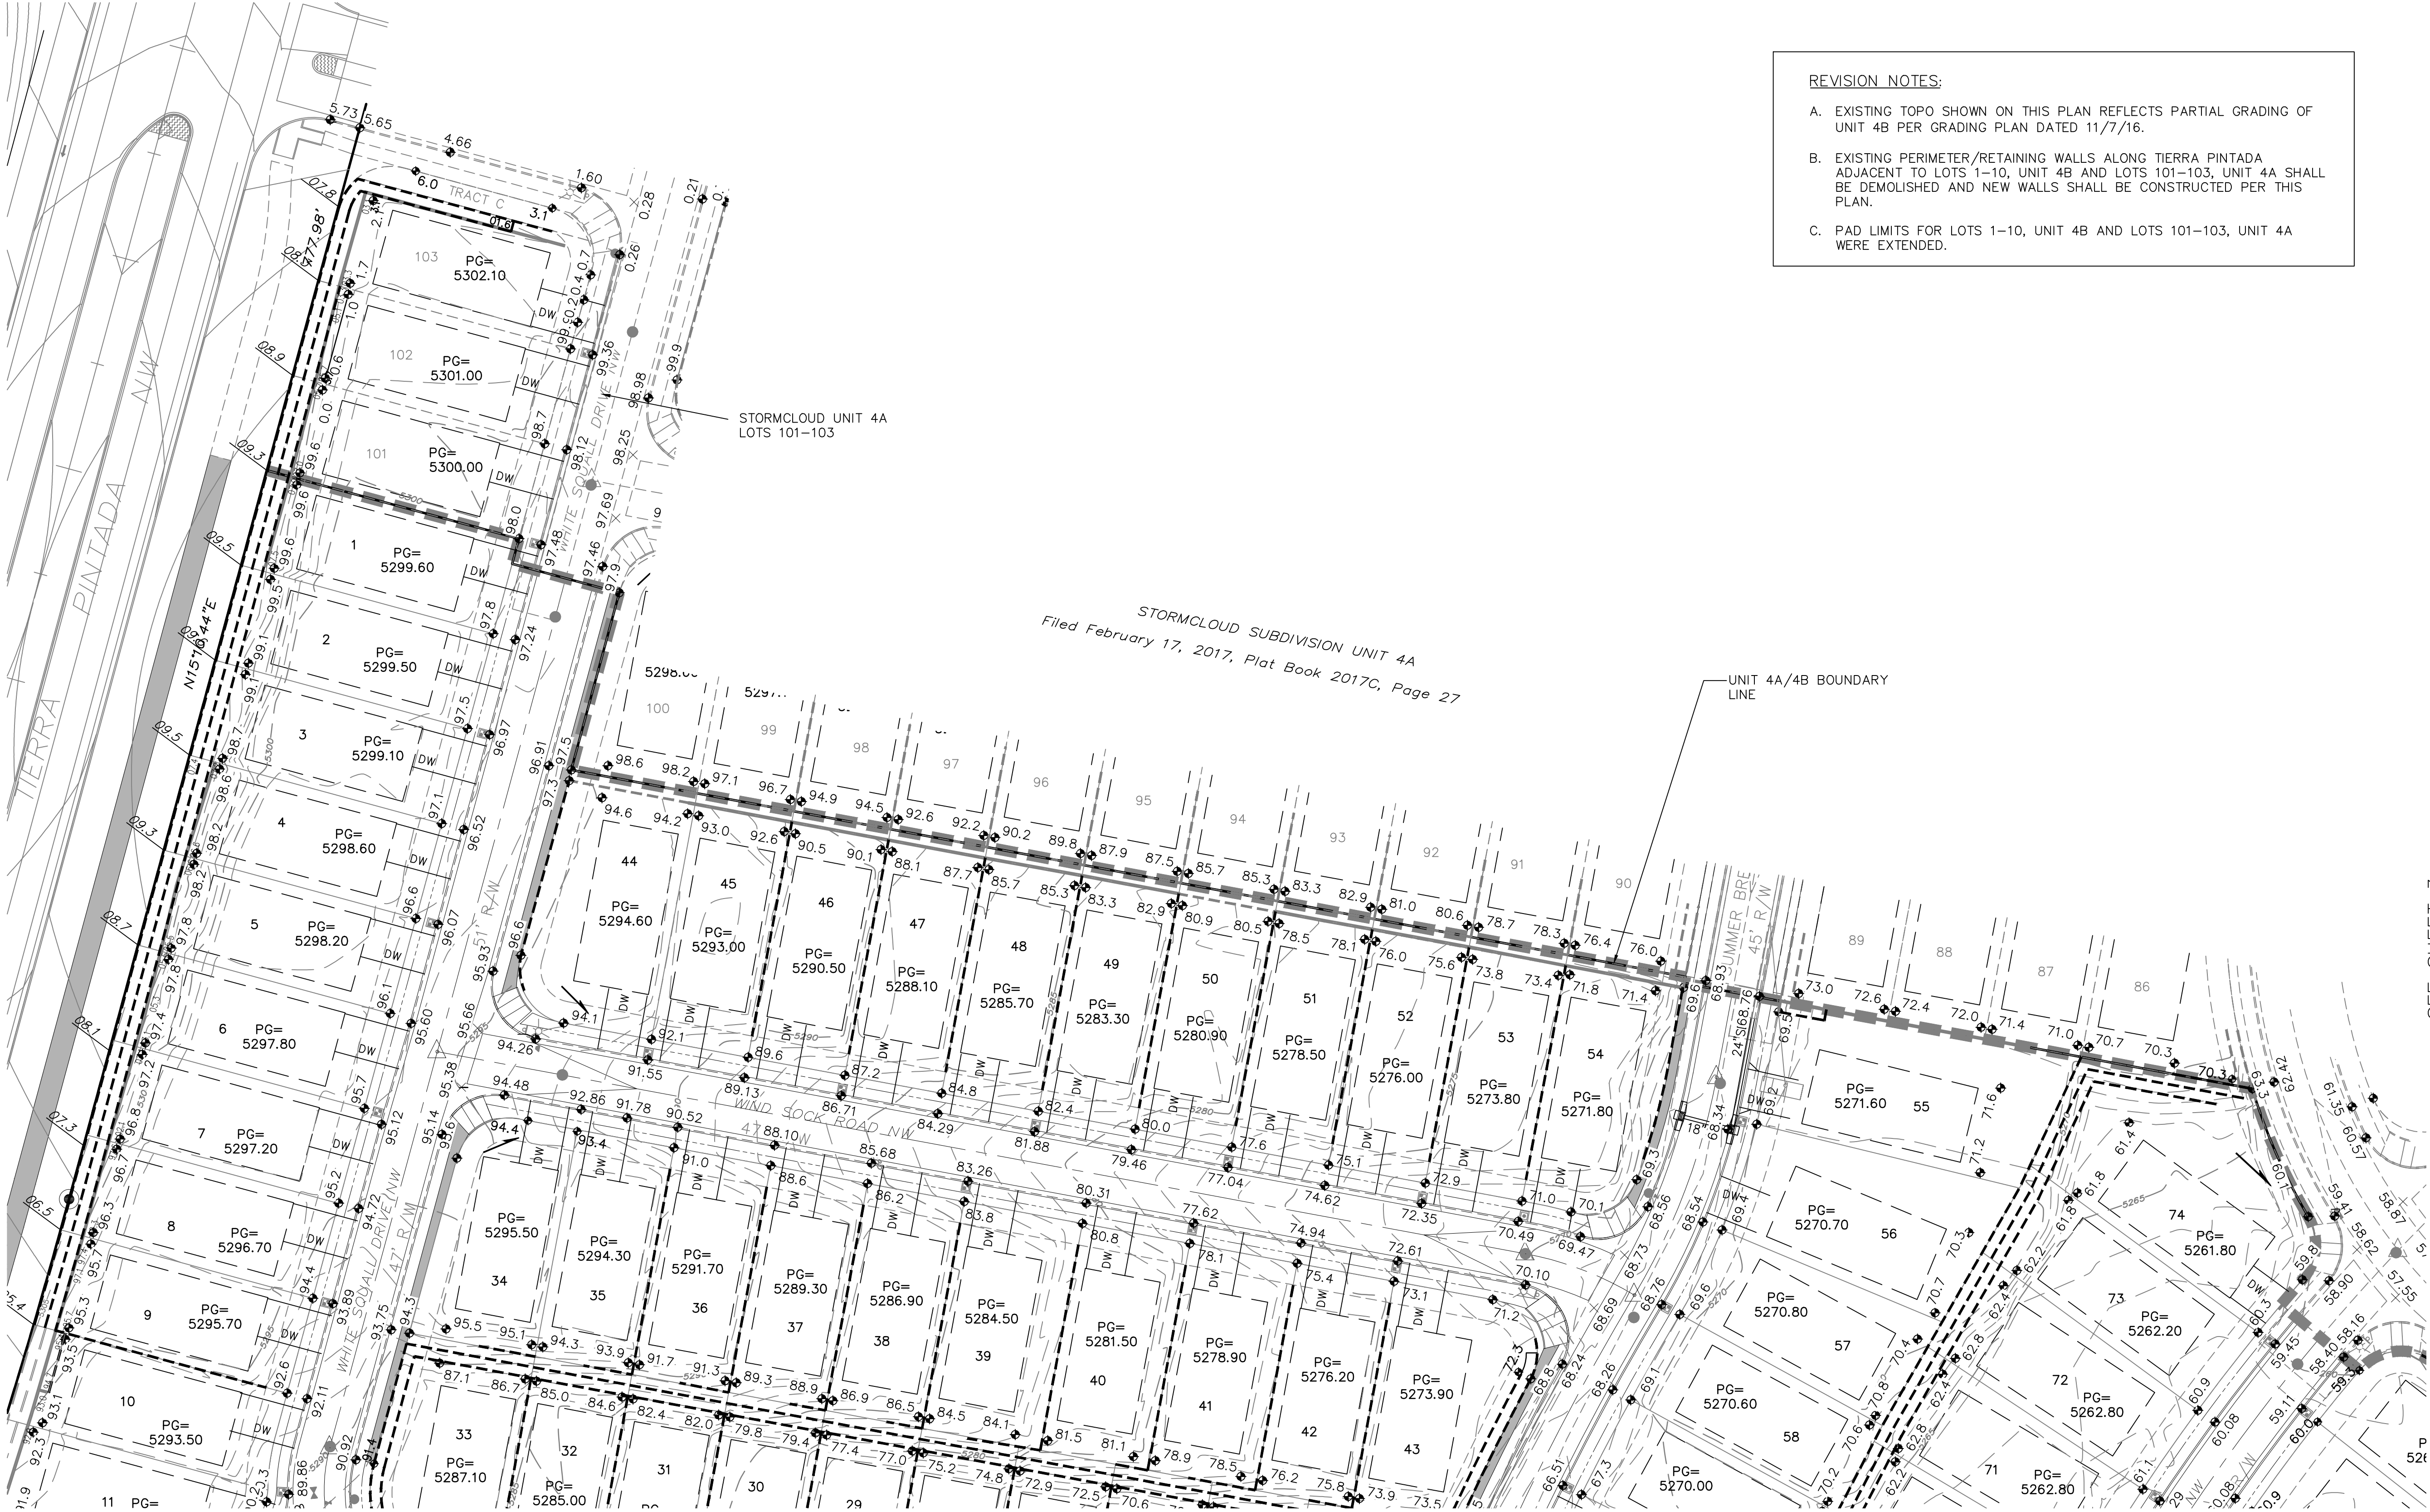

SEE SHEET 2

SEE SHEET 3

SEE SHEET 1



Albuquerque Control Survey Monument "BH-41"
New Mexico State Plane Coordinates
(Central Zone - NAD 83) as published
North= 1,496,608.828 feet
East= 1,491,701.376 feet
Delta Alpha= -00°17'09.70"
Ground to Grid Factor= 0.999670930

MONUMENT TIE DETAIL
1"=40'


		ISAACSON & ARFMAN, P.A. <i>Consulting Engineering Associates</i> 128 Monroe Street N.E. Albuquerque, New Mexico 87108 Ph. 505-268-8828 www.isacrfm.com
17631 1/22/18	1821 CG-101-REV 4B.dwg	Jan 22, 2018
This design, calculations, and concepts are owned by and remain the property of Isaacson & Arfman, P.A. and no part thereof shall be utilized by any person, firm or corporation for any purpose whatsoever except with the written permission of Isaacson & Arfman, P.A. ©		

STORMCLOUD SUBDIVISION


UNIT 4B & LOTS 101-103, UNIT 4A

PULTE HOMES


GRADING AND DRAINAGE PLAN SE AND SW			
Date:	No.	Revision:	Date:
01-2018			
Drawn By:			Job No.
ANW/THOR			2174
Ckd By:			SHEET
ANW			2
			OF 5

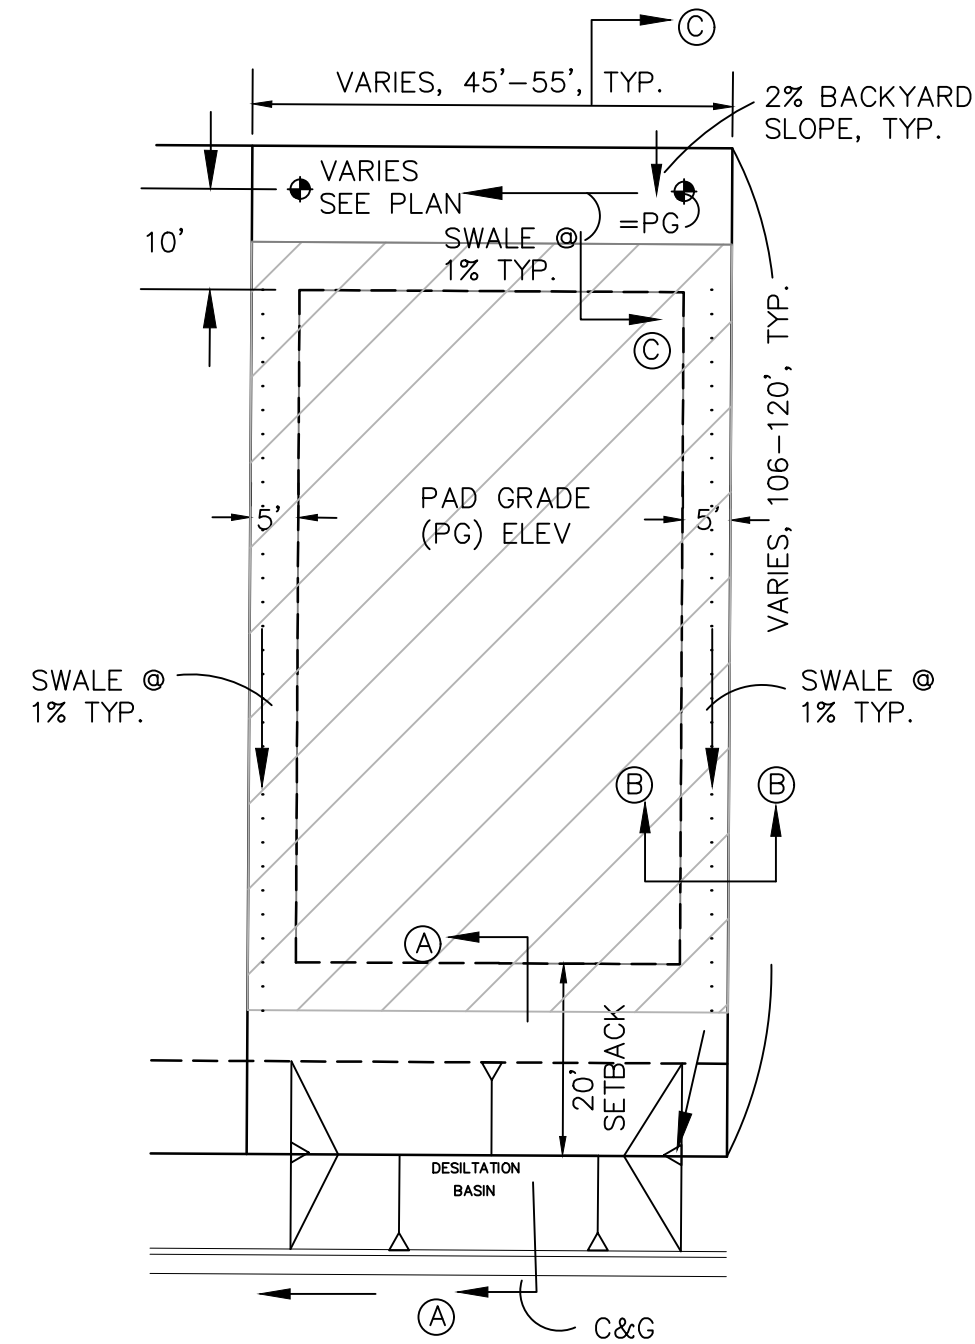


TYPICAL LOT GRADING DETAIL
SCALE: 1"=20' NOTE: 10' SIDERYARD SETBACK
ADJACENT TO STREETS.

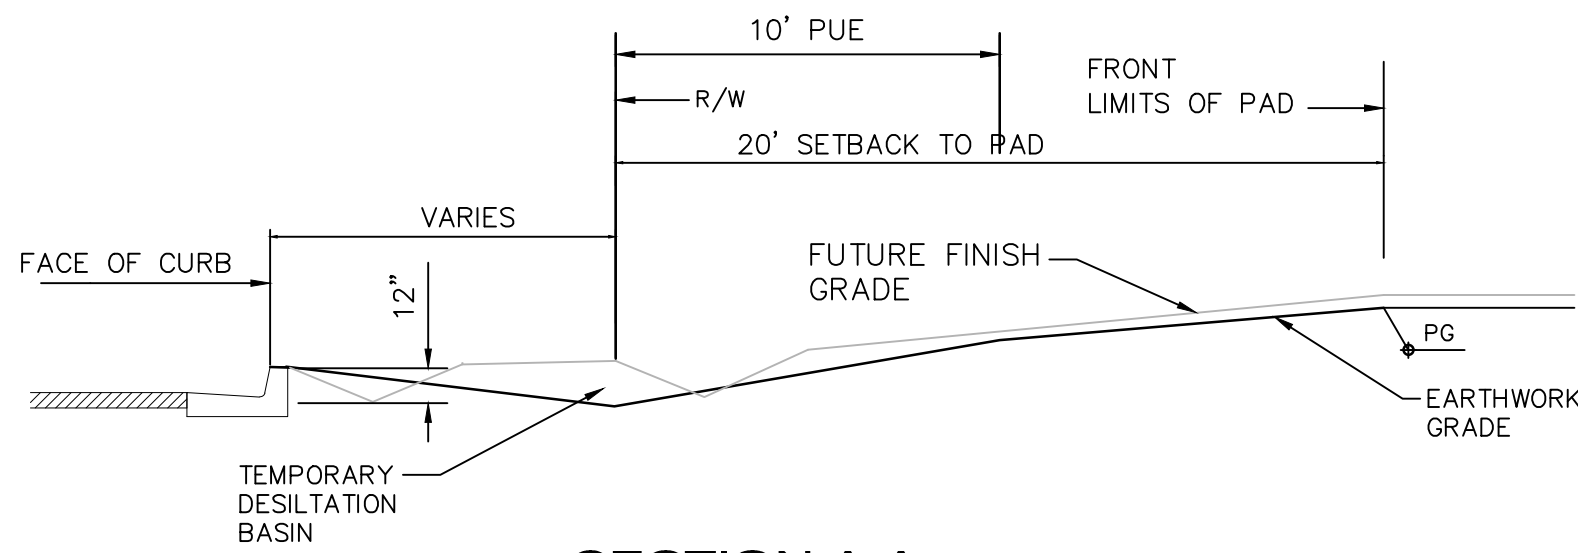


**SECTION A-A
FRONT YARD GRADING**
SCALE: 1"=5'-0"

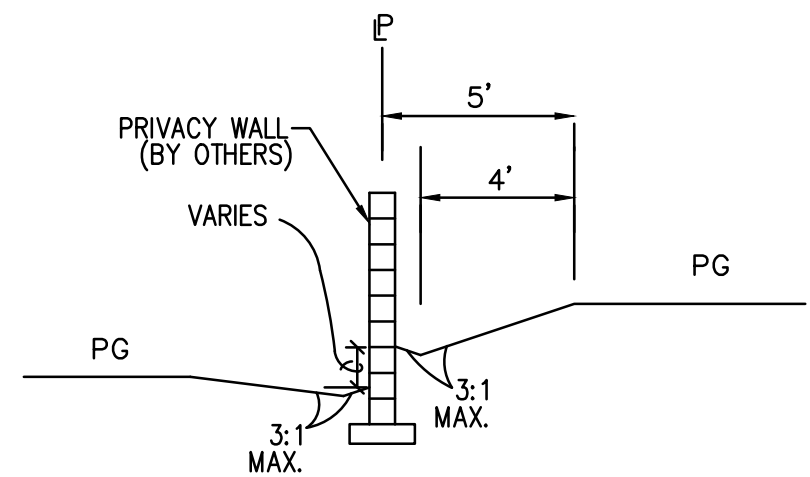

**SECTION B-B
TYPICAL SIDERYARD GRADING**
SCALE: 1"=5'

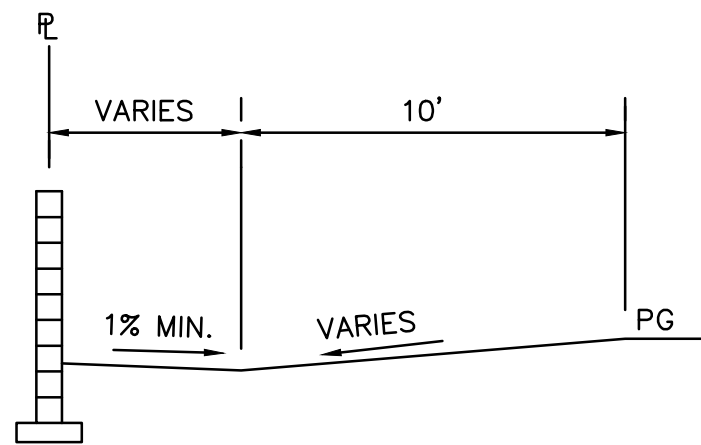


**SECTION C-C
TYPICAL BACKYARD GRADING**
SCALE: 1"=5'

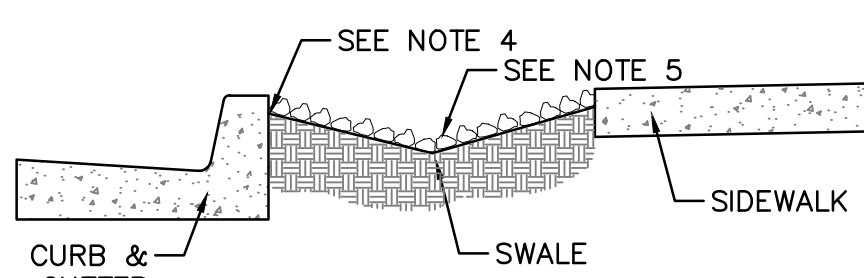


- SWALE TO BE 6" DEEP WHEN THE DISTANCE BETWEEN BACK OF CURB AND THE SIDE WALK IS 5 FEET.
- SWALE TO BE 1" DEEPER THAN THE DISTANCE IN FEET BETWEEN THE BACK OF CURB AND THE SIDEWALK FOR LANDSCAPE BUFFERS DIFFERENT THAN 5 FEET WIDE.
- FOR WIDE LANDSCAPE BUFFERS, GREATER THAN 10 FEET, THE MAXIMUM DEPTH IS 10".
- FINAL GRADE OF DIRT TO BE 1" TO 2" BELOW TOP OF CURB AND TOP OF SIDEWALK GRADE.
- SURFACE BETWEEN BACK OF CURB AND SIDEWALK TO BE COVERED WITH GRAVEL MULCH (MINIMUM 3/4"), COBBLES OR RIP-RAP. DO NOT FILL ENTIRE SWALE.
- A CHECK DAM WILL BE REQUIRED FOR SWALES ON STEEPER LONGITUDINAL SLOPES AND LONGER SECTIONS. THE ENGINEER WILL DETERMINE LOCATION.
- LANDSCAPE FABRIC IS RECOMMENDED, BUT NOT REQUIRED, BETWEEN THE DIRT AND THE STONE. IF LANDSCAPE FABRIC IS TO BE USED, IT IS TO BE PERMEABLE.
- DETAIL IS TO BE BUILT WITH ALL NEW HOME CONSTRUCTION. IN THE CASE WHERE SIDEWALK IS EXISTING AND THE LANDSCAPE BUFFER IS IMPROVED WITH LANDSCAPING AND/OR SOME FORM OF EROSION PROTECTION, THIS REQUIREMENT DOES NOT APPLY.

LANDSCAPE BUFFER SWALE
REVISION TO CITY STANDARD DRAWINGS
2405A & 2405B

- ALL WORK DETAILED ON THESE PLANS AND PERFORMED UNDER THIS CONTRACT SHALL BE CONSTRUCTED IN ACCORDANCE WITH THE PROJECT GEOTECHNICAL REPORT. WHERE APPLICABLE AND CITY OF ALBUQUERQUE SPECIFICATIONS APPLY.
- THE CONTRACTOR SHALL ABIDE BY ALL STATE, LOCAL, AND FEDERAL LAWS, CODES, RULES AND REGULATIONS WHICH APPLY TO THE CONSTRUCTION OF THESE IMPROVEMENTS, INCLUDING EPA AND ADA REQUIREMENTS.
- ALL SUBGRADE, OVEREXCAVATION, BACKFILL, AND FILL SHALL BE PLACED AND / OR COMPACTED PER THE GEOTECHNICAL REPORT AND CITY OF ALBUQUERQUE SPECIFICATIONS.
- THE CONTRACTOR SHALL OBTAIN ALL REQUIRED PERMITS FOR THE PROJECT PRIOR TO COMMENCING CONSTRUCTION, OR PRIOR TO OCCUPANCY, AS APPROPRIATE. IF PERMITS ARE DELAYED OR ISSUED WITH CONDITIONS, THE CONTRACTOR SHALL NOTIFY THE OWNER AND ARCHITECT IMMEDIATELY.
- IT IS THE CONTRACTOR'S RESPONSIBILITY TO FIELD VERIFY HORIZONTAL AND VERTICAL LOCATIONS OF ALL EXISTING OBSTRUCTIONS, AND CONDITION OF ALL EXISTING INFRASTRUCTURE PRIOR TO CONSTRUCTION. REPORT ALL DISCREPANCIES TO THE ARCHITECT / ENGINEER AND VERIFY THE ARCHITECT / ENGINEER'S INTENT BEFORE PROCEEDING.
- THE CONTRACTOR SHALL BE SOLELY RESPONSIBLE FOR SITE SAFETY.
- THE CONTRACTOR SHALL MAINTAIN RECORD DRAWINGS ON SITE AT ALL TIMES. THE CONTRACTOR SHALL NOT SCALE DRAWINGS. ONLY WRITTEN DIMENSIONS OR KEYED NOTES SHALL BE USED.
- CONTRACTOR SHALL OBTAIN ALL REQUIRED INSPECTIONS OF THE WORK. CONTRACTOR SHALL REGULARLY UPDATE OWNER AND ARCHITECT REGARDING THE STATUS OF THE INSPECTIONS.
- CONSTRUCTION ACTIVITY SHALL BE LIMITED TO THE PROPERTY AND/OR PROJECT LIMITS. ANY DAMAGE TO ADJACENT STRUCTURES RESULTING FROM THE CONSTRUCTION PROCESS SHALL BE REPAIRED OR REPLACED AT THE CONTRACTOR'S EXPENSE. CONTRACTOR SHALL BE RESPONSIBLE FOR DOCUMENTING EXISTING CONDITIONS PRIOR TO CONSTRUCTION.
- CONSTRUCTION EQUIPMENT SHALL NOT OBSTRUCT DRIVEWAYS. EQUIPMENT SHALL ONLY OBSTRUCT DESIGNATED TRAFFIC LANES IF APPROPRIATE BARRICADING PERMITS HAVE BEEN OBTAINED. THE CONTRACTOR SHALL NOT STORE ANY EQUIPMENT OR MATERIAL IN THE RIGHT-OF-WAY.
- THE CONTRACTOR SHALL PROVIDE A CONSTRUCTION TRAFFIC CONTROL AND SIGNING PLAN THAT CONFORMS TO THE LATEST EDITION OF THE "MANUAL OF UNIFORM TRAFFIC CONTROL DEVICES" (MUTCD) AND LOCAL REQUIREMENTS. THE CONTRACTOR SHALL OBTAIN BARRICADING PERMITS FROM THE APPROPRIATE AUTHORITIES PRIOR TO ANY CONSTRUCTION WORK ON OR ADJACENT TO EXISTING STREETS.
- THE CONTRACTOR SHALL MAINTAIN ALL BARRICADING AND CONSTRUCTION SIGNING AT ALL TIMES. THE CONTRACTOR SHALL VERIFY THE PROPER LOCATION OF ALL BARRICADING AT THE END AND BEGINNING OF EACH DAY.
- ALL TRASH, DEBRIS, & SURFACE VEGETATION SHALL BE CLEARED AND LEGALLY DISPOSED OF OFFSITE.
- PROPOSED SPOT AND CONTOUR ELEVATIONS SHOWN REPRESENT TOP OF FINISH MATERIAL (I.E. TOP OF CONCRETE, TOP OF CONCRETE BUILDING PAD, TOP OF PAVEMENT MATERIAL, TOP OF LANDSCAPING MATERIAL, ETC.). CONTRACTOR SHALL GRADE, COMPACT SUBGRADE AND DETERMINE EARTHWORK ESTIMATES BASED ON ELEVATIONS SHOWN MINUS FINISH MATERIAL THICKNESSES.
- IF FIELD GRADE ADJUSTMENTS ARE REQUIRED, THE CONTRACTOR SHALL NOTIFY THE ENGINEER.
- EXISTING UTILITY LINES ARE SHOWN IN AN APPROXIMATE MANNER ONLY AND MAY BE INCOMPLETE OR OBSOLETE. SUCH LINES MAY OR MAY NOT EXIST WHERE SHOWN OR NOT SHOWN. CONTRACTOR SHALL CONTACT NM-811 FOR UTILITY LINE SPOTS TWO WORKING DAYS PRIOR TO CONDUCTING SITE FIELD WORK. CONTRACTOR SHALL FIELD VERIFY AND LOCATE ALL UTILITIES PRIOR TO COMMENCEMENT OF ANY CONSTRUCTION. CONTRACTOR IS FULLY RESPONSIBLE FOR ANY AND ALL DAMAGE CAUSED BY ITS FAILURE TO LOCATE, IDENTIFY AND PRESERVE ANY AND ALL EXISTING UTILITIES, PIPELINES, AND UNDERGROUND UTILITY LINES. THE CONTRACTOR SHALL BE RESPONSIBLE FOR COORDINATION OF NECESSARY DRY UTILITY ADJUSTMENTS.
- SOIL TESTING AND INSPECTION SERVICES DURING EARTHWORK OPERATIONS ARE REQUIRED. CONTRACTOR SHALL ALLOW TESTING LABS TO INSPECT AND APPROVE COMPACTED SUBGRADES, BACKFILL, AND FILL LAYERS BEFORE FURTHER CONSTRUCTION WORK IS DONE. SHOULD COMPACTION TESTS INDICATE INADEQUATE DENSITY, CONTRACTOR SHALL PROVIDE ADDITIONAL COMPACTION AND TESTING AT THE CONTRACTOR'S SOLE EXPENSE.
- CONTRACTOR SHALL PROVIDE ALL OTHER CONSTRUCTION STAKING. CONTRACTOR SHALL LOCATE AND PRESERVE ALL BOUNDARY CORNERS AND REPLACE ANY LOST OR DISTURBED CORNERS AT CONTRACTOR'S SOLE EXPENSE. PROPERTY CORNERS SHALL ONLY BE RESET BY A REGISTERED LAND SURVEYOR.
- THE ENVIRONMENTAL PROTECTION AGENCY (EPA) AND THE CITY OF ALBUQUERQUE REQUIRE A STORM WATER POLLUTION PREVENTION PLAN (SWPPP), AN NPDES PERMIT, AND AN EROSION AND SEDIMENT CONTROL (ESC) PERMIT FOR PROJECTS WHERE CONSTRUCTION ACTIVITIES MEET THE EPA THRESHOLD. (SWPPP, NPDES PERMIT, AND ESC PLAN BY OTHERS.) A CITY-APPROVED ESC PERMIT MUST BE INCLUDED WITH THE CONTRACTOR'S SUBMITTAL FOR A ROUGH GRADING, GRADING, PAVING, BUILDING, OR WORK ORDER PERMIT.
- A CURRENT STORMWATER CONTROL PERMIT, INCLUDING AN EROSION SEDIMENT CONTROL PLAN (E.S.C.) FOR EROSION AND SEDIMENT CONTROL IS REQUIRED FOR ALL CONSTRUCTION, DEMOLITION, CLEARING, AND GRADING OPERATIONS THAT DISTURB THE SOIL ON ONE ACRE OR MORE OF LAND. OWNER WILL COORDINATE.
- POST-CONSTRUCTION MAINTENANCE FOR PRIVATE STORMWATER FACILITIES WILL BE THE RESPONSIBILITY OF THE FACILITIES OWNER. PERIODIC INSPECTION AND CERTIFICATIONS OF THE FACILITIES MAY BE REQUIRED BY THE CITY ENGINEER.

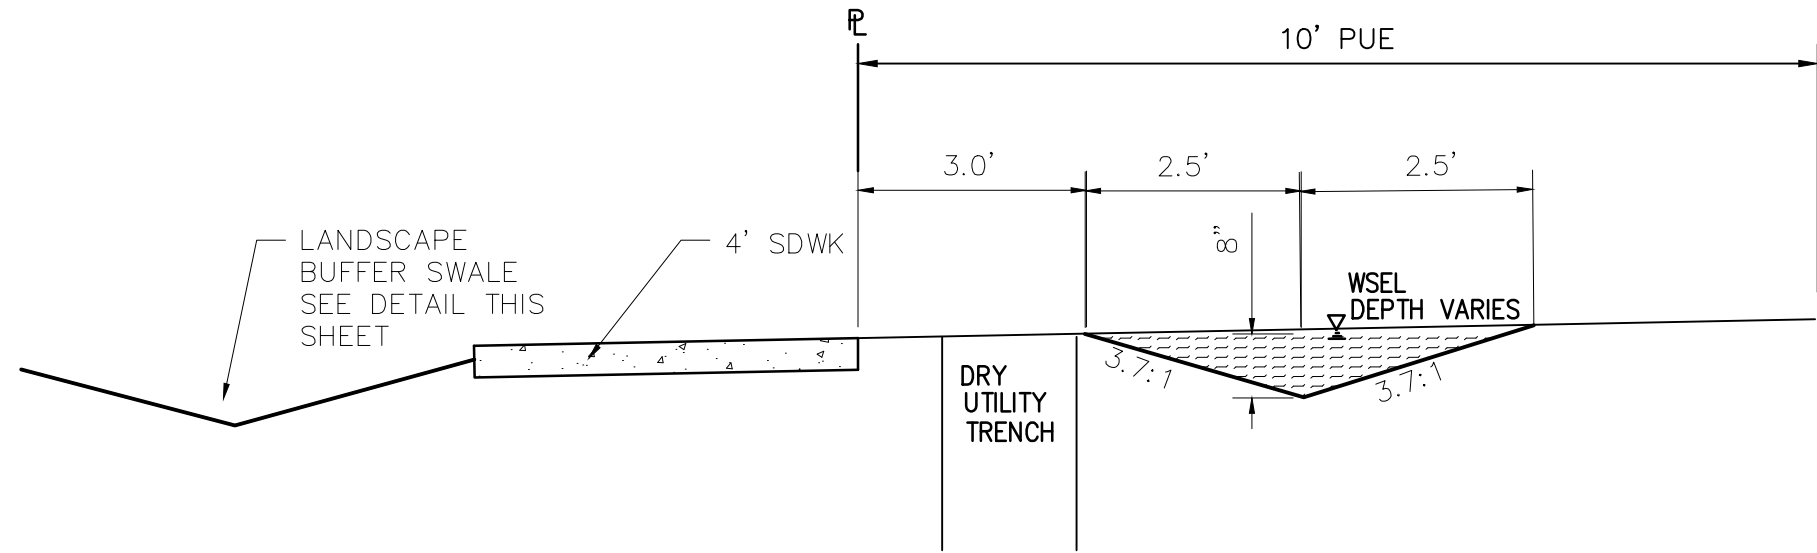

**FIRST FLUSH BASIN
SECTION D-D
NTS**

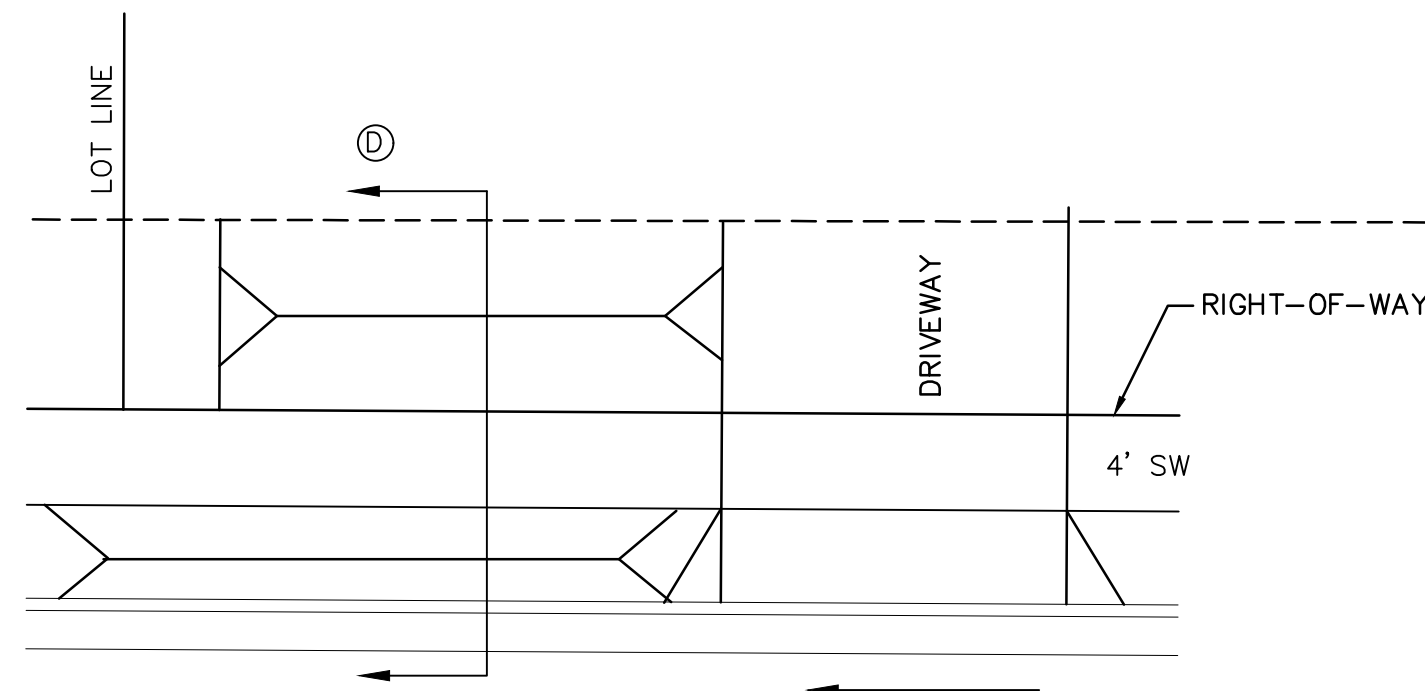

**PLAN
1"=10'
FIRST FLUSH BASIN DETAILS**

FIRST FLUSH BASIN AREAS SHALL BE CONSTRUCTED TO CAPTURE "FIRST FLUSH" WATER. GRADING SHALL TRANSITION TO ENSURE WATER METERS, LIGHT POLE BASES AND INLET BOXES ARE NOT LOCATED IN THE WATER HARVESTING AREAS. FIRST FLUSH BASINS SHALL BE CONSTRUCTED BY HOME BUILDER AND ARE NOT PART OF GRADING CERTIFICATION. THE FRONT YARD GRADING DETAIL ON THIS SHEET SHOWS INTERIM GRADING THAT WILL CREATE A TEMPORARY DESILATION BASIN.

- STORMWATER CONTROL MEASURES SHOWN ON THIS PLAN ARE REQUIRED TO PROVIDE MANAGEMENT OF "FIRST FLUSH" (DEFINED AS THE 90TH PERCENTILE STORM EVENT. PER THE CITY DRAINAGE ORDINANCE, THE 90TH PERCENTILE STORM EVENT, WHICH IS 44 INCHES, IS TO BE MANAGED. REDUCE 0.44 INCH BY THE 0.1 INCH FOR THE INITIAL IMPERVIOUS ABSTRACTION IN TABLE A-6 OF SECTION 22 OF THE DPM. MULTIPLY THE REMAINING 0.34 INCH BY YOUR IMPERVIOUS AREA. THIS IS THE PORTION TO RETAIN.
- ADJUST ANY RIMS OF EXISTING UTILITY FEATURES AS NECESSARY TO MATCH NEW GRADES.
- BUILDING PAD ELEVATION SHALL BE $\pm 0.1'$ FROM PLAN ELEVATION.
- WHERE GRADES BETWEEN NEW AND EXISTING ARE SHOWN AS 'MATCH' OR ' $\pm$ ', TRANSITIONS SHALL BE SMOOTH.
- SIDESLOPES STEEPER THAN 3:1 BUT LESS THAN 2:1 MUST HAVE PERMANENT EROSION CONTROL (F.F. ROCK) INSTALLED. TYPICAL. NO SLOPE SHALL BE STEEPER THAN 2:1.
- CONTRACTOR SHALL COMPLY WITH LOCAL REGULATIONS FOR RESEEDING OF DISTURBED AREAS.
- POND DESIGN PARAMETERS (TOP OF POND, BOTTOM OF POND, SIZE OF ORIFICE, AREA OF POND, ETC.) TO BE STRICTLY ADHERED TO FOR CERTIFICATION PURPOSES. SEE DETAIL SHEET FOR ADDITIONAL INFORMATION.
- ENGINEER RECOMMENDS THAT OWNER MAINTAIN EROSION PROTECTION ELEMENTS. ENGINEER RECOMMENDS THAT OWNER INSPECT SITE YEARLY AND AFTER EACH RAINFALL TO IDENTIFY NEW AREAS OF EROSION AND INSTALL ADDITIONAL EROSION PROTECTION AS NEEDED BASED ON ACTUAL OCCURRENCES.
- GRADING SHALL BE PERFORMED AT THE ELEVATIONS AND IN ACCORDANCE WITH THE DETAILS SHOWN ON THIS PLAN.
- MEASURES REQUIRED FOR EROSION AND SEDIMENT CONTROL SHALL BE INCIDENTAL TO THE PROJECT COST.
- ALL SITE PREPARATION, GRADING OPERATIONS, FOUNDATION CONSTRUCTION, AND PAVEMENT INSTALLATION WORK SHALL BE CONSTRUCTED IN ACCORDANCE WITH THE GEOTECHNICAL REPORT, WHICH WILL BE PROVIDED BY THE OWNER OR ARCHITECT. ALL OTHER WORK SHALL, UNLESS OTHERWISE NOTED IN THE PLANS, BE CONSTRUCTED IN ACCORDANCE WITH THE PROJECT SPECIFICATION (FIRST PRIORITY), AND/OR NMDOT STANDARD SPECIFICATIONS FOR PUBLIC WORK (SECOND PRIORITY.)
- FIVE WORKING DAYS PRIOR TO ANY EXCAVATION, THE CONTRACTOR MUST CONTACT NEW MEXICO ONE CALL SYSTEM (811) FOR LOCATION OF EXISTING UTILITIES.

ISAACSON & ARFMAN, P.A.
Consulting Engineering Associates
128 Monroe Street N.E.
Albuquerque, New Mexico 87108
Ph. 505-268-8828 www.iactco.com

1821 CG-101-REV 4B.dwg Jan 22, 2018

This design, calculations, and concepts are owned by and remain the property of Isaacson & Arfman, P.A. and no part thereof shall be utilized by any person, firm or corporation for any purpose whatsoever except with the written permission of Isaacson & Arfman, P.A. ©

**STORMCLOUD SUBDIVISION
UNIT 4B & LOTS 101-103, UNIT 4A
PULTE HOMES**

GRADING DETAILS			
Date:	No.	Revision:	Date:
01-2018			
Drawn By:			Job No.
ANW/THOR			2174
Ckd By:			SHEET
ANW			3
			OF 5

WALL DEMOLITION NOTES

PERIMETER/RETAINING WALLS ALONG TIERRA PINTADA SHALL BE DEMOLISHED WHERE NOTED ON PLANS.

PATCH & REPAIR EXISTING ADJOINING WALLS TO REMAIN.

THE CONTRACTOR SHALL VERIFY ALL CONDITIONS WITHIN THE CONTRACT LIMITS AND NOTIFY THE ENGINEER IN WRITING OF ANY DEVIATION FROM CONTRACT DOCUMENTS NECESSITATED BY FIELD CONDITIONS OR ITEMS NOT COVERED.

ALL DEMOLITION SHALL BE PERFORMED IN A SAFE AND ACCEPTABLE MANNER TO ALL AUTHORITIES HAVING JURISDICTION AND THE OWNER.

THOROUGHLY CLEAN ADJACENT AREAS OF DEBRIS CAUSED BY DEMOLITION WORK.

PRIOR TO ANY DEMOLITION, THE CONTRACTOR SHALL COORDINATE BRACING AND MAINTAIN THE STRUCTURAL INTEGRITY OF THE WALLS TO REMAIN.

THE CONTRACTOR SHALL PROVIDE ALL TEMPORARY BRACING, SHORING, SCAFFOLDING, ETC., WHICH ARE NECESSARY TO PREVENT COLLAPSE, SUBSIDENCE, DEFLECTION OR ANY OTHER TYPE OF DAMAGE.

CONTRACTOR SHALL REVIEW ALL WALLS TO BE DEMOLISHED WITH OWNER TO IDENTIFY ANY ITEMS TO BE SALVAGED AND DETERMINE SALVAGE LOCATION. UNSALVAGEABLE WALL BLOCKS AND FOOTINGS SHALL BE REMOVED FROM SITE AND LEGALLY DISPOSED.




GENERAL WALL NOTES:

- RETAINING WALLS SHALL BE DESIGNED BY OTHERS.

LEGEND

- EXISTING RETAINING WALL TO REMAIN
- PROPOSED RETAINING WALL
- PROPOSED GARDEN RETAINING WALL (MAX. 1.5' RETAINING)
- PROPOSED TOP/BOTTOM OF RETAINING WALL
- PROPOSED TOP/BOTTOM OF GARDEN RETAINING WALL
- PROPOSED RETAINING WALL HEIGHT

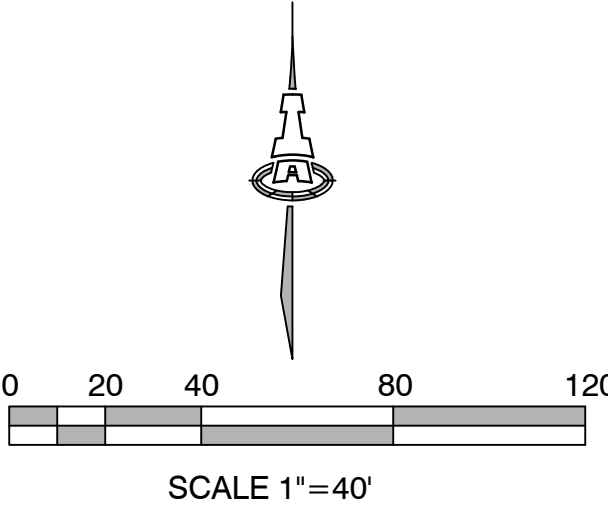

ISAACSON & ARFMAN, P.A.
Consulting Engineering Associates
128 Monroe Street N.E.
Albuquerque, New Mexico 87108
Ph. 505-268-8828 www.isaacson-arfman.com

17631
1/22/18

1821 CG-102-REV 4B.dwg
Jan 22, 2018

This design, calculations, and concepts are owned by and remain the property of Isaacson & Arfman, P.A. and no part thereof shall be utilized by any person, firm or corporation for any purpose whatsoever except with the written permission of Isaacson & Arfman, P.A. ©

STORMCLOUD SUBDIVISION
UNIT 4B & LOTS 101-103, UNIT 4A
PULTE HOMES


RETAINING WALL PLAN NW

Date: 01-2018
Drawn By: ANW/THOR
Ckd By: ANW

No. Revision:

Date:

Job No. 2174
SHEET 4
OF 5

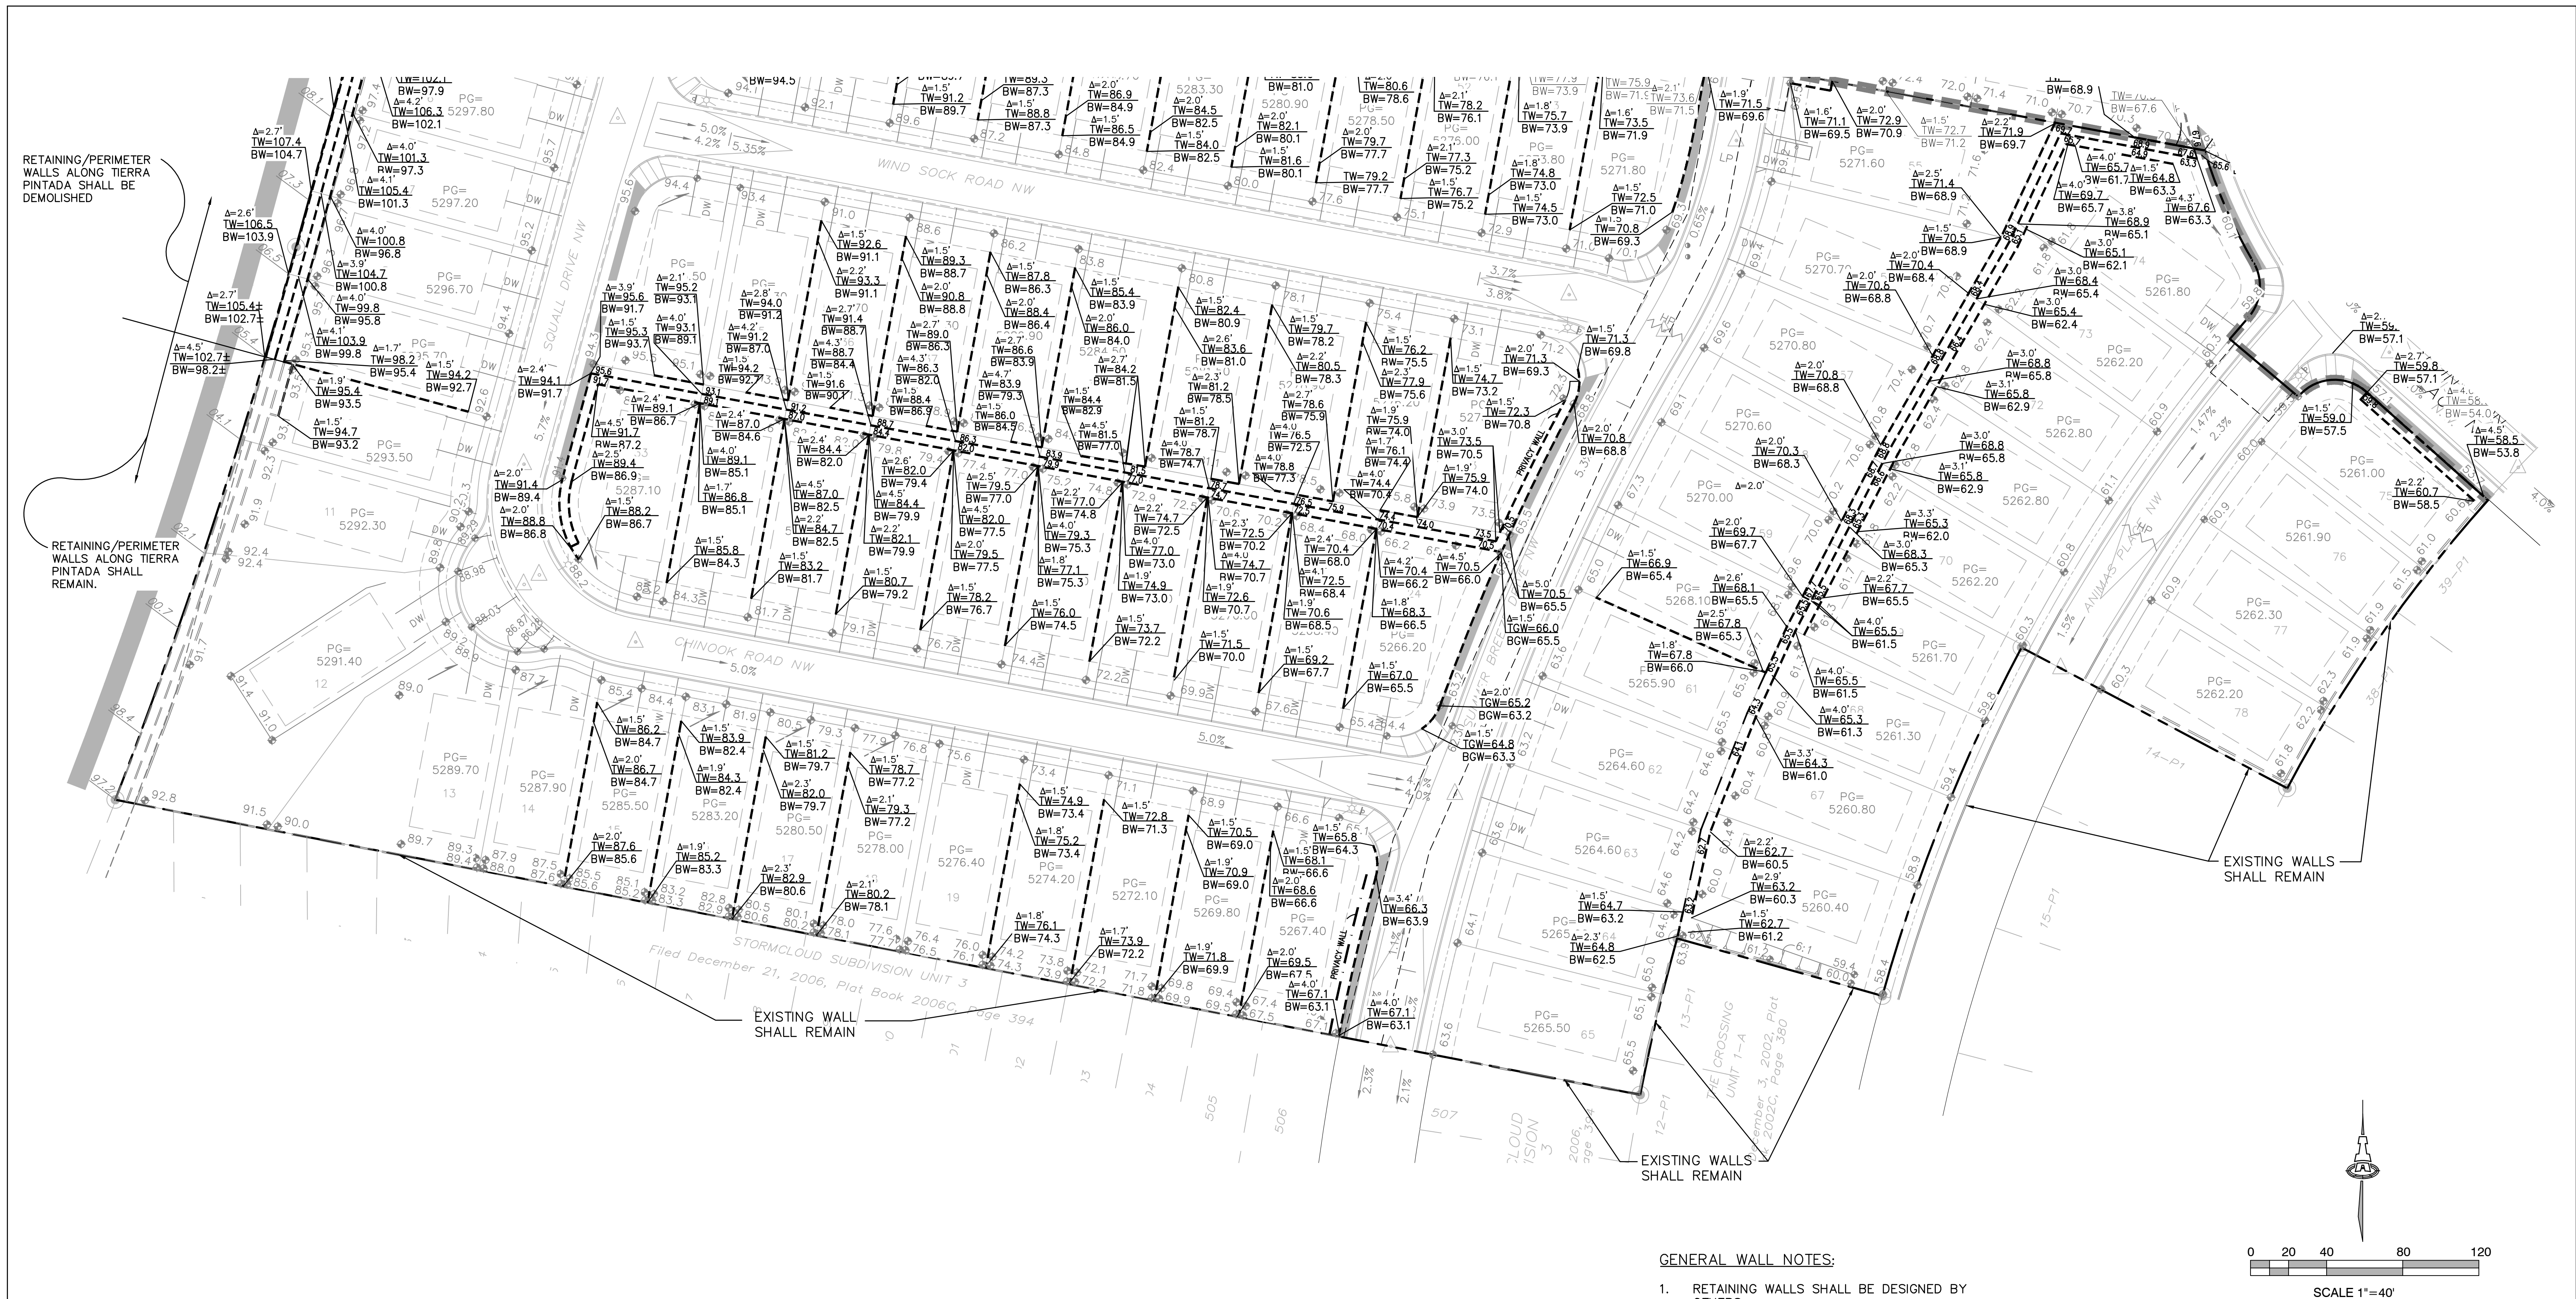

GENERAL WALL NOTES:

1. RETAINING WALLS SHALL BE DESIGNED BY OTHERS.
2. SEE SHEET 4 FOR WALL DEMOLITION NOTES.
3. SEE SHEET 4 FOR RETAINING WALL SECTIONS.

LEGEND

- EXISTING RETAINING WALL TO REMAIN
- PROPOSED RETAINING WALL
- - - - - PROPOSED GARDEN RETAINING WALL (MAX. 1.5' RETAINING)
- PROPOSED TOP/BOTTOM OF RETAINING WALL
- PROPOSED TOP/BOTTOM OF GARDEN RETAINING WALL
- PROPOSED RETAINING WALL HEIGHT

ISAACSON & ARFMAN, P.A.
Consulting Engineering Associates
128 Monroe Street N.E.
Albuquerque, New Mexico 87108
Ph. 505-268-8828 www.iactco.com

1821 CG-102-REV 4B.dwg Jan 22, 2018

This design, calculations, and concepts are owned by and remain the property of Isaacson & Arfman, P.A. and no part thereof shall be utilized by any person, firm or corporation for any purpose whatsoever except with the written permission of Isaacson & Arfman, P.A. ©

**STORMCLOUD SUBDIVISION
UNIT 4B & LOTS 101-103, UNIT 4A**
PULTE HOMES

RETAINING WALL PLAN SE AND SW

Date:	No. Revision:	Date:	Job No.
01-2018			2174
Drawn By:			SHEET
ANW/THOR			5
Ckd By:			OF 5
ANW			