

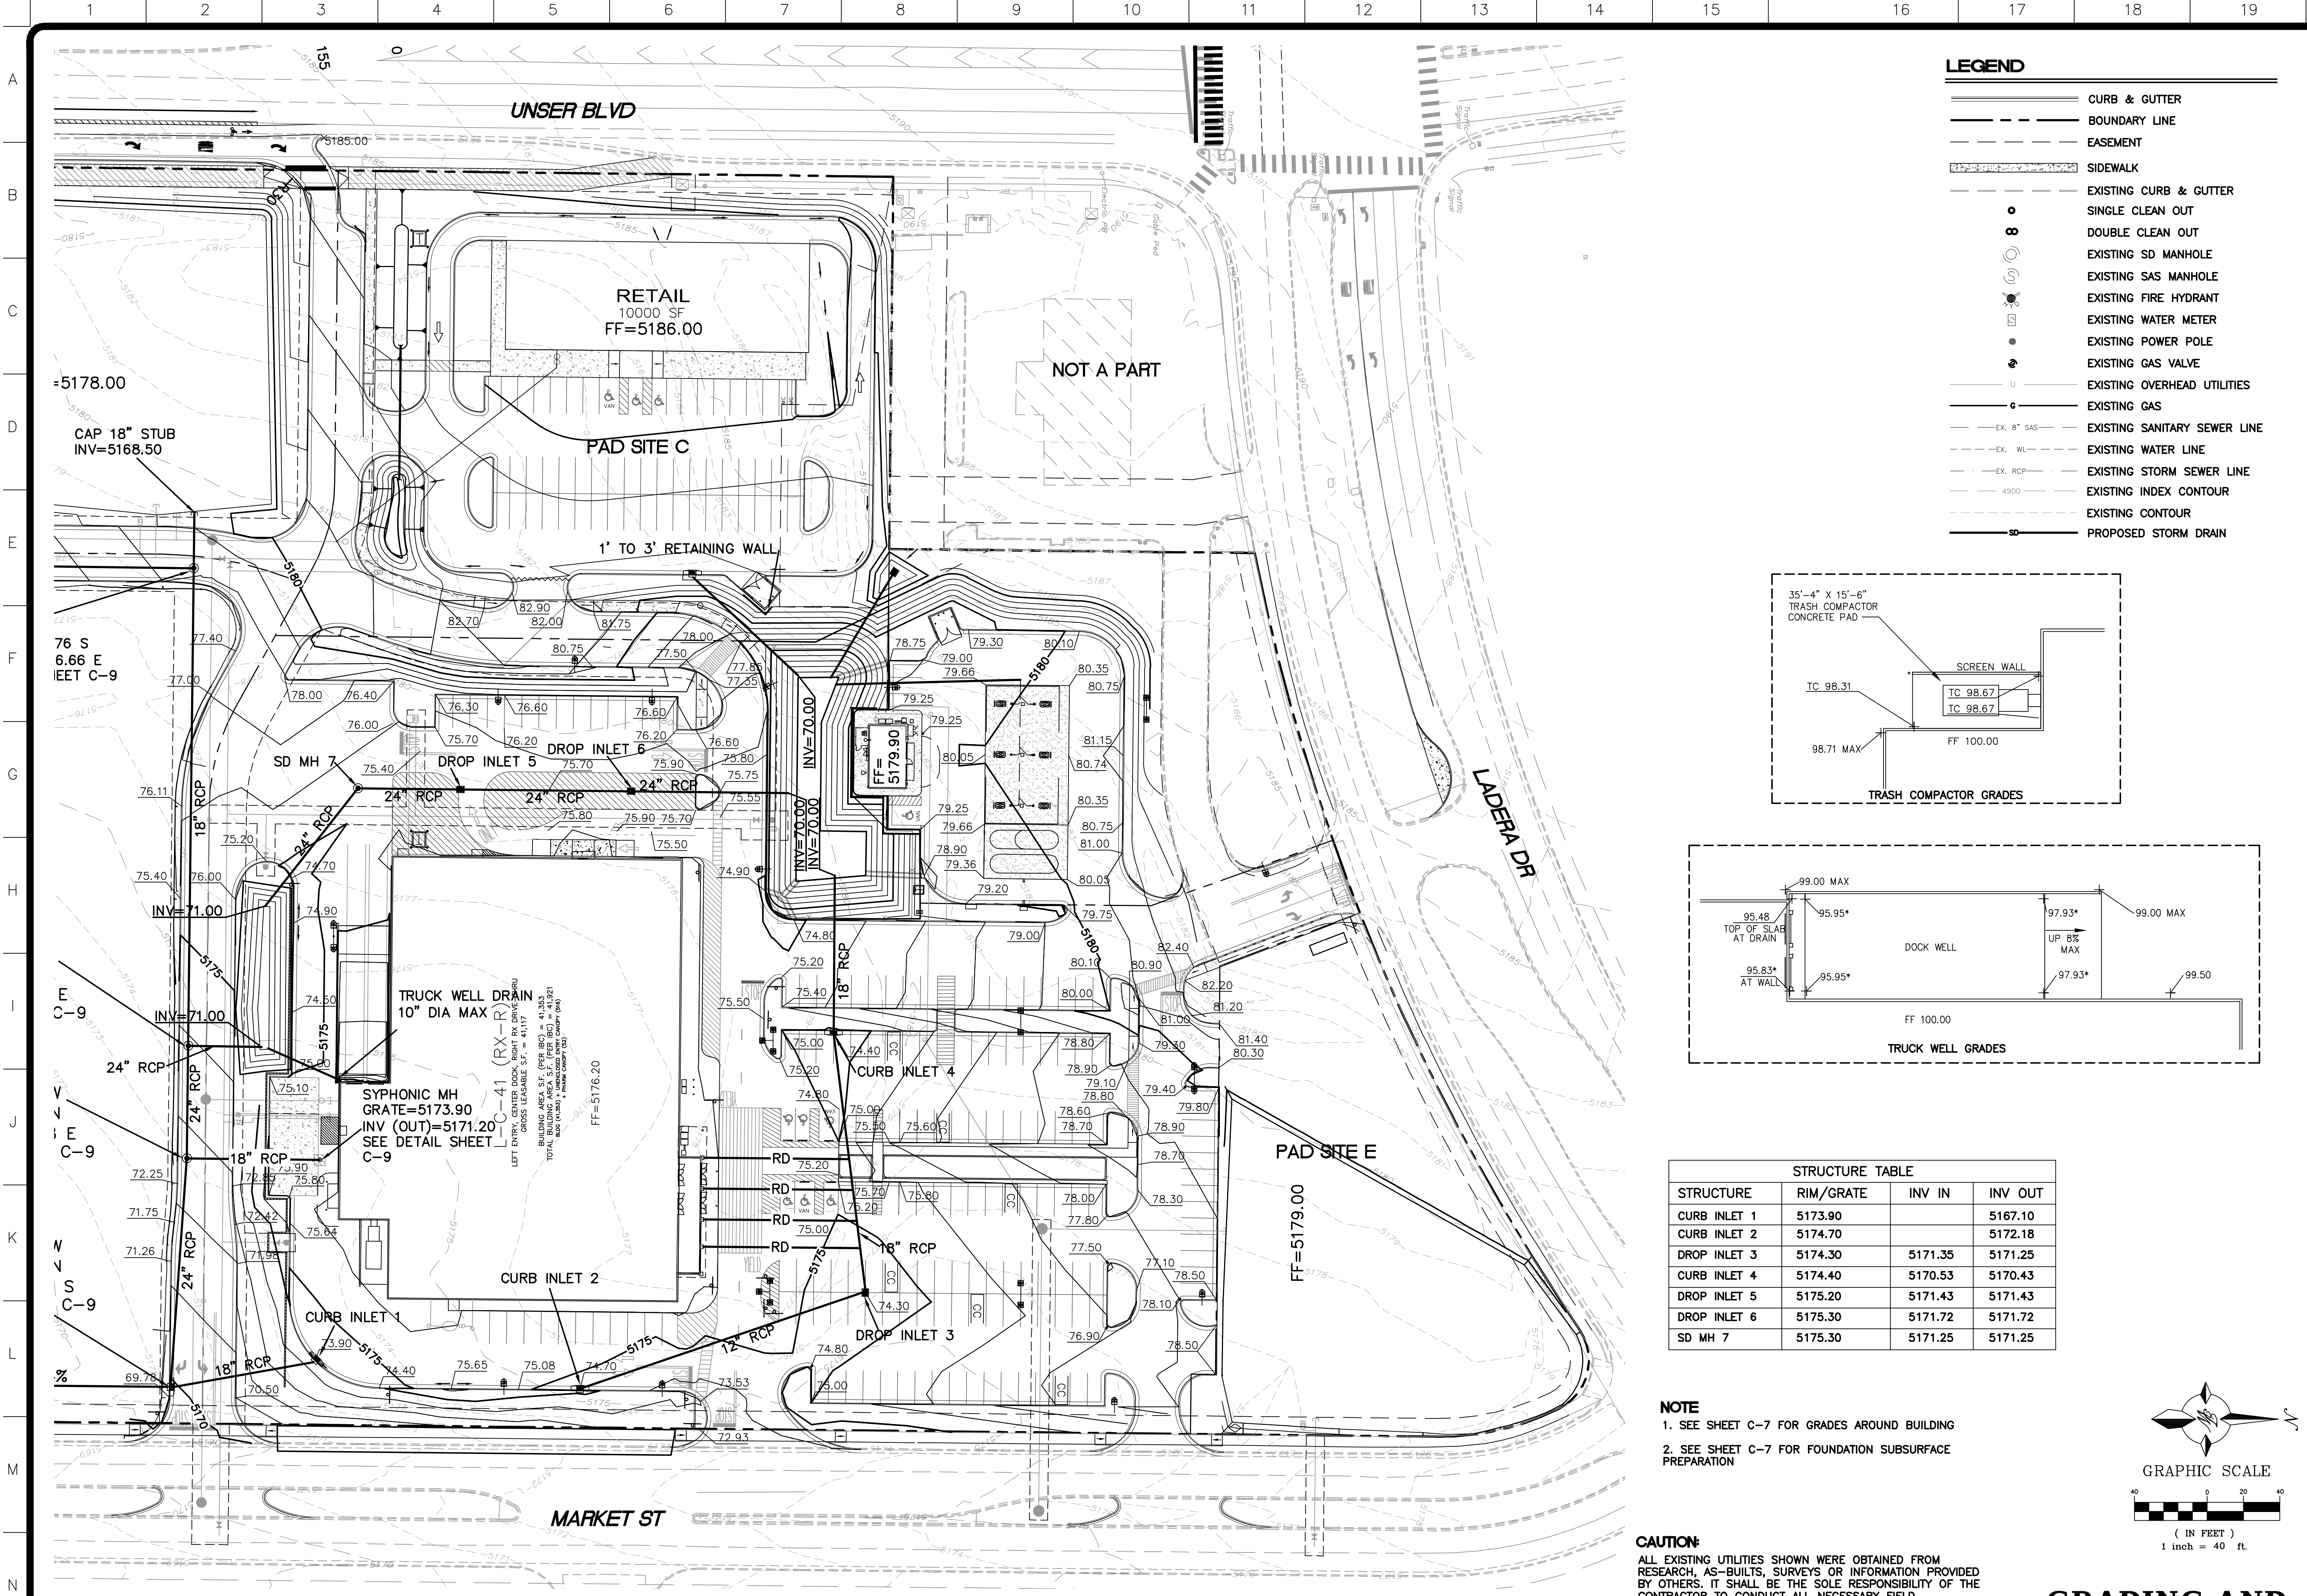


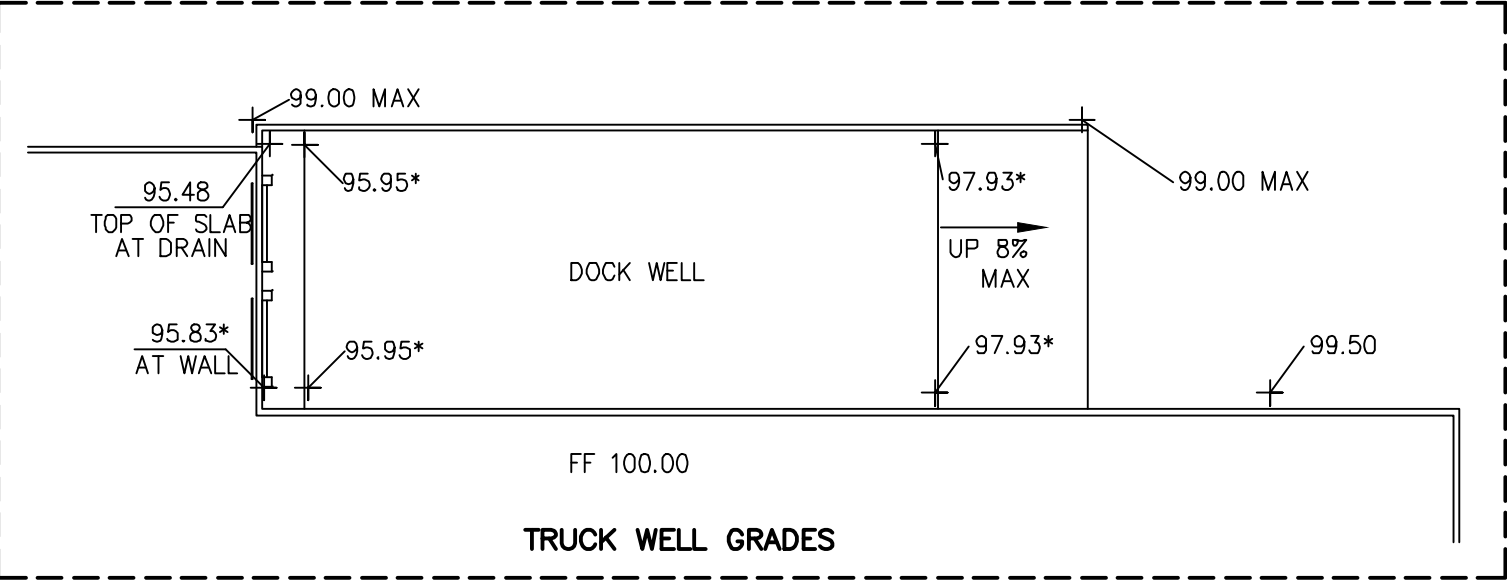


LEGEND	
	CURB & GUTTER
	BOUNDARY LINE
	EASEMENT
	SIDEWALK
	EXISTING CURB & GUTTER
	SINGLE CLEAN OUT
	DOUBLE CLEAN OUT
	EXISTING SD MANHOLE
	EXISTING SAS MANHOLE
	EXISTING FIRE HYDRANT
	EXISTING WATER METER
	EXISTING POWER POLE
	EXISTING GAS VALVE
	EXISTING OVERHEAD UTILITIES
	EXISTING GAS
	EXISTING SANITARY SEWER LINE
	EXISTING WATER LINE
	EXISTING STORM SEWER LINE
	EXISTING INDEX CONTOUR
	EXISTING CONTOUR
	PROPOSED STORM DRAIN

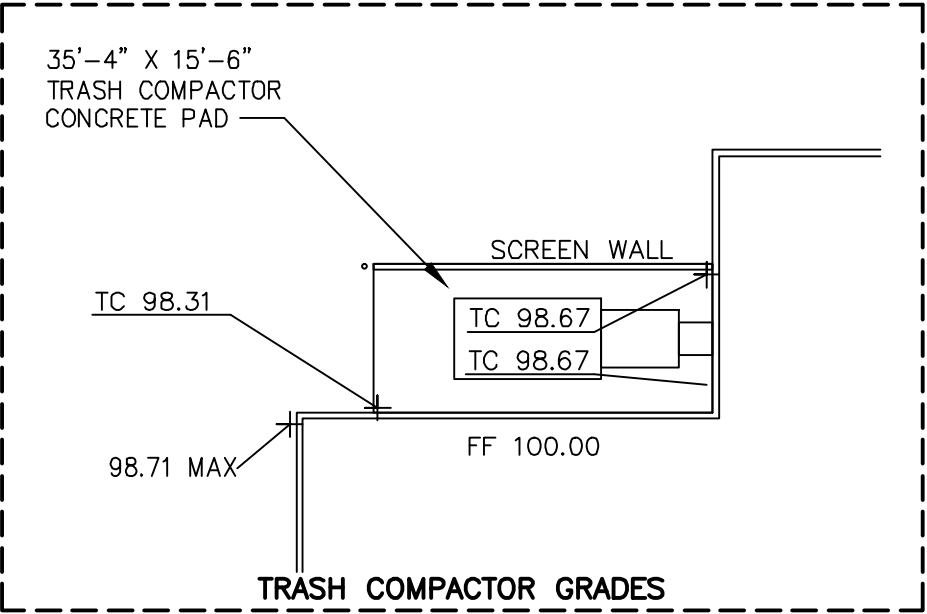

STRUCTURE TABLE			
STRUCTURE	RIM/GRATE	INV IN	INV OUT
CURB INLET 1	5173.90		5167.10
CURB INLET 2	5174.70		5172.18
DROP INLET 3	5174.30	5171.35	5171.25
CURB INLET 4	5174.40	5170.53	5170.43
DROP INLET 5	5175.20	5171.43	5171.43
DROP INLET 6	5175.30	5171.72	5171.72
SD MH 7	5175.30	5171.25	5171.25

NOTE
1. SEE SHEET C-7 FOR GRADES AROUND BUILDING
2. SEE SHEET C-7 FOR FOUNDATION SUBSURFACE PREPARATION

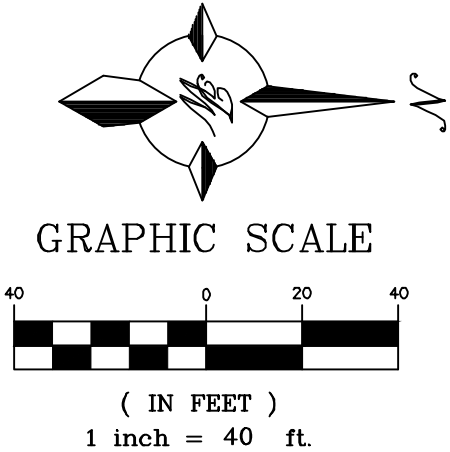


CAUTION:
ALL EXISTING UTILITIES SHOWN WERE OBTAINED FROM RESEARCH, AS-BUILTS, SURVEYS OR INFORMATION PROVIDED BY OTHERS. IT SHALL BE THE SOLE RESPONSIBILITY OF THE CONTRACTOR TO CONDUCT ALL NECESSARY FIELD INVESTIGATIONS PRIOR TO AND INCLUDING ANY EXCAVATION, TO DETERMINE THE ACTUAL LOCATION OF UTILITIES AND OTHER IMPROVEMENTS, PRIOR TO STARTING THE WORK. ANY CHANGES FROM THIS PLAN SHALL BE COORDINATED WITH AND APPROVED BY THE ENGINEER.

GRADING AND DRAINAGE PLAN

REVISIONS	BY

TERRA WEST, LLC
5571 MIDWAY PARK PL NE
ALBUQUERQUE, NEW MEXICO 87109
(505) 858-3100
www.tterrawestllc.com

NEIGHBORHOOD MARKET #4676
ALBUQUERQUE (LADERA), BERNO, NM
WAL-MART STORES, INC.
2001 SE 10TH STREET
BENTONVILLE, AR 72716

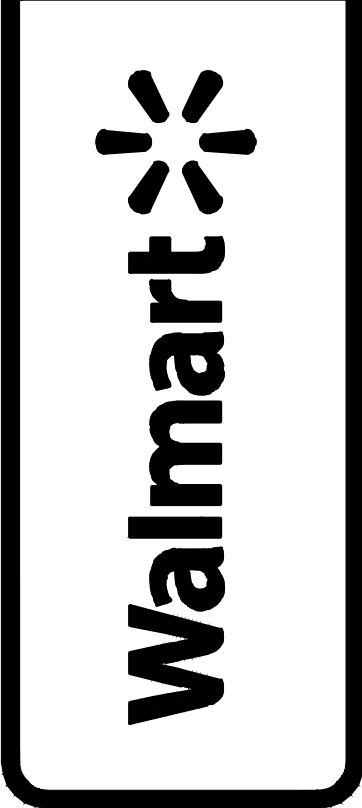

DRAWN	pm
CHECKED	JOH
DATE	10-27-14
SCALE	1"=40'
JOB No.	2014038
SHEET	C-6
OF	SHEETS