

APPROVALS:

EPC CASE NUMBER _____

DRB CASE NUMBER _____

CITY PLANNER / ALBUQUERQUE _____

PARKS DEPARTMENT AND GENERAL SERVICES _____

TRAFFIC ENGINEER, TRANSPORTATION _____

CITY ENGINEER, ENGINEERING DIVISION _____

ALBUQUERQUE METROPOLITAN FLOOD CONTROL _____


WATER UTILITIES DEPARTMENT _____

REFUSE DEPARTMENT _____

ADMINISTRATIVE AMENDMENT
FILE #11-10035 PROJECT #1000410
replace RV parking w/ storage bldg
Manone 5/19/11
APPROVED BY DATE

CURVE DATA - DESCRIBES FACE OF CURB

- ① $\Delta = 91'40'40''$ RT. $\Delta = 90'00'22''$ RT.
 $R = 25.00'$ $R = 25.00'$
 $L = 40.00'$ $L = 39.27'$
 $T = 25.74'$ $T = 25.00'$
- ③ $\Delta = 21'47'06''$ RT. $\Delta = 274'39'13''$ RT.
 $R = 25.00'$ $R = 40.00'$
 $L = 9.51'$ $L = 184.76'$
 $T = 4.81'$ $T = -43.92'$
- ⑤ $\Delta = 62'52'07''$ RT. $\Delta = 90'00'00''$ RT.
 $R = 25.00'$ $R = 5.00'$
 $L = 27.43'$ $L = 7.85'$
 $T = 15.28'$ $T = 5.00'$

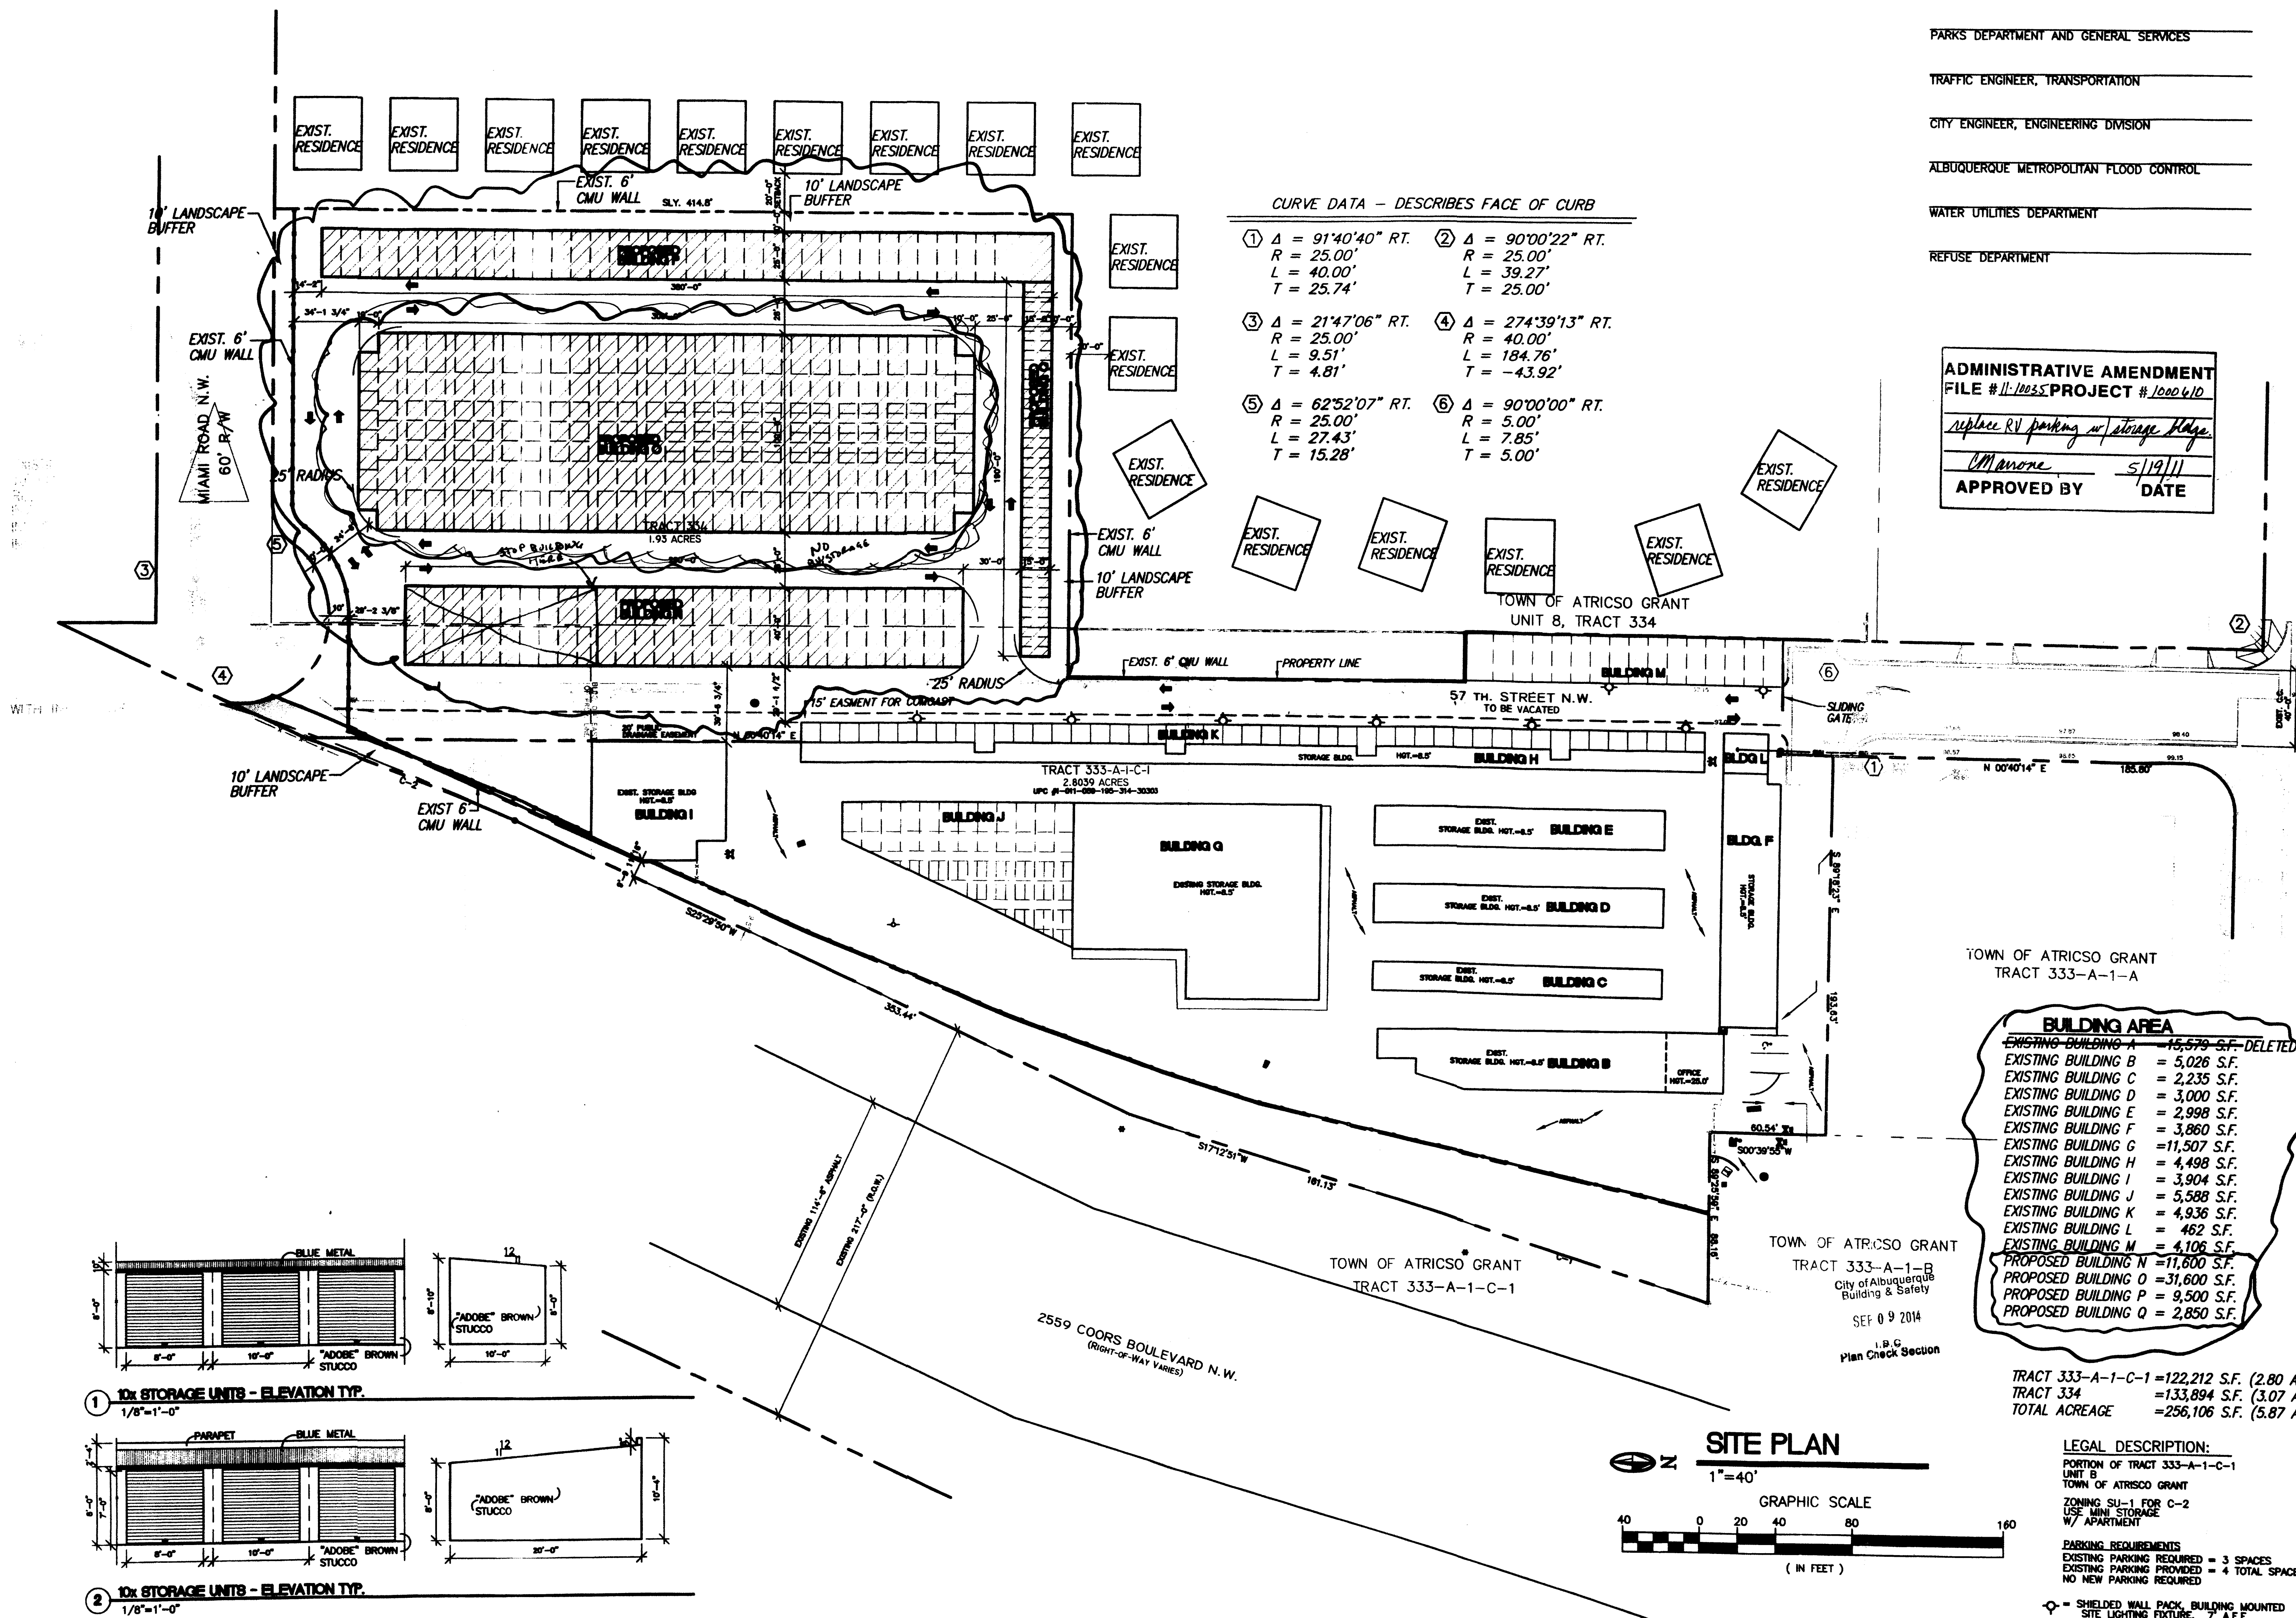

WEST MESA MINI STORAGE
ALBUQUERQUE, NEW MEXICO
PROJECT #100

REVISION	DATE

STATE OF NEW MEXICO
REGISTERED ARCHITECT
No. 1240
MAR 20 2011

DATE
03-29-2011

SHEET NUMBER
C-1

TYPICAL WALL MOUNTED SITE LIGHT

FEATURES

HOUSING — Rear housing is rugged, corrosion-resistant, die-cast aluminum. Corrosion-resistant external hardware includes slotted hex-head and tamper-proof fasteners. Finish is dark bronze thermoset polyester powder, electrostatically applied.

BALLAST — High-resistance, high power factor. Encapsulated and potted solid-state ignitors. Ballast is copper wound and 100% factory tested. Meets ANSI standards and is UL listed. Electrical components are mounted on back housing. (For 50 hertz availability, consult factory).

OPTICS — Reflector is finished in white thermoset polyester powder, electrostatically applied. Front housing and reflector are one-piece, injection-molded, UV-stabilized polycarbonate. Standard finish on opaque portion of front cover and back housing is dark bronze polyester enamel. Refractor is sealed and gasketed to inhibit the entrance of outside contaminants.

INSTALLATION — Top 3/4" threaded wiring access. Back access through removable 2 1/4" knockout. Feed-thru wiring can be achieved by using a conduit tee. Mount on any flat vertical surface.

SOCKET — Porcelain, horizontally-oriented, medium-base socket with copper alloy, nickel-plated screw shell and center contact. UL listed 800V, 800V and 4KV pulse rated.


LISTING — UL listed suitable for wet locations. Listed and labeled to comply with Canadian and Mexican Standards (see Options). IP64 rated in accordance with IEC Standard 529.

NOTE: Not recommended for use in car wash interior applications.

Lighting Note: Light fixtures shall be full cut-off and shall not have an off-site luminance greater than 1,000 foot-lamberts and shall not have an off-site luminance greater than 200 foot-lamberts measured from any private property in a residential zone.


TWP

HIGH PRESSURE SODIUM
35W, 50W, 70W, 100W, 150W
5' to 25' Mounting

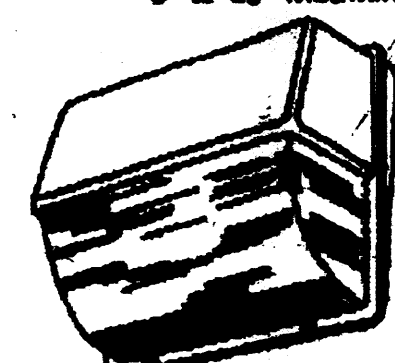


Height: 15-7/16" (39.2cm)
Width: 10-1/8" (26.7cm)
Depth: 7-3/4" (19.7cm)
Weight: 14 to 15 lbs. (6 to 7 kg)

*NOTE: NO DIRECT ACCESS TO
MIAMI ROAD FROM THE SITE
SHALL BE PERMITTED.

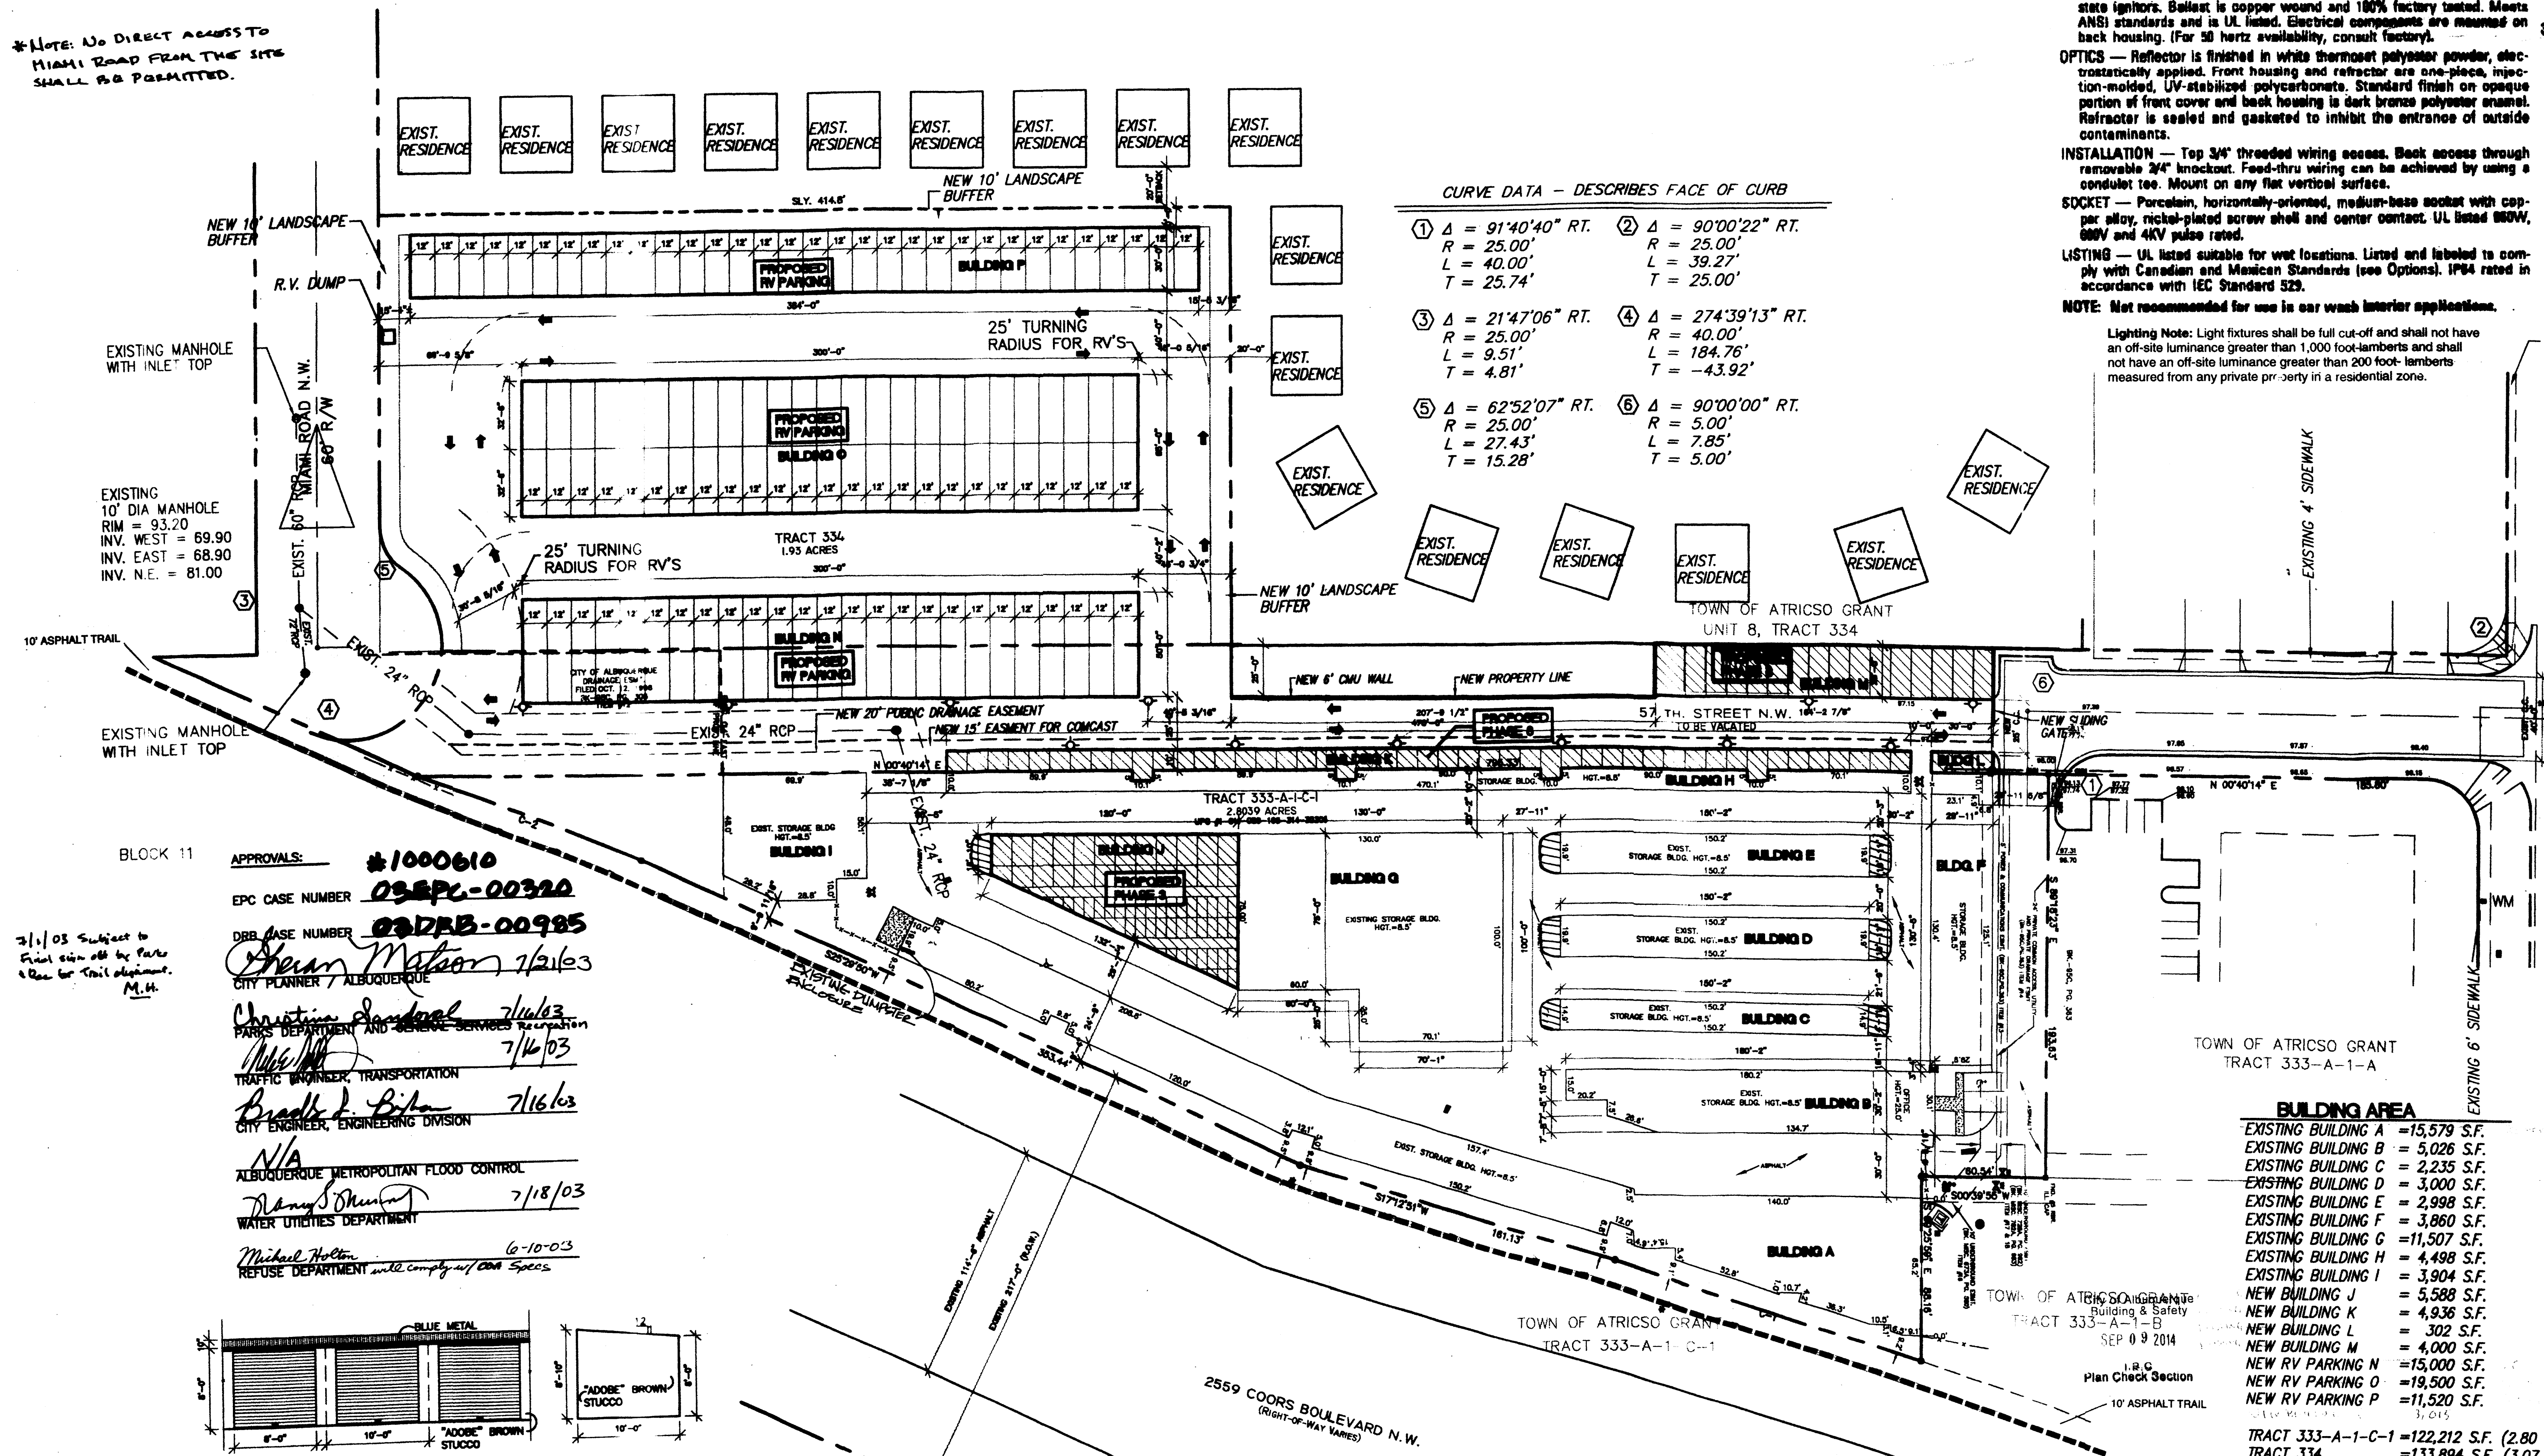


3/1/03 Subject to
Final sign off by Parks
& Rec for trail alignment.
M.H.

APPROVALS: #1000610
EPC CASE NUMBER 03BPC-00320
DBR CASE NUMBER 03DBR-00985
City Planner / ALBUQUERQUE
Christian Sandoval 7/2/03
Parks Department and Service Bureau
Mike 7/16/03
TRAFFIC ENGINEER, TRANSPORTATION
Bradley B. Bilton 7/16/03
CITY ENGINEER, ENGINEERING DIVISION
N/A
ALBUQUERQUE METROPOLITAN FLOOD CONTROL
Denny S. O'Brien 7/18/03
WATER UTILITIES DEPARTMENT
Michael Holten 6-10-03
REFUSE DEPARTMENT will comply w/ DM Specs

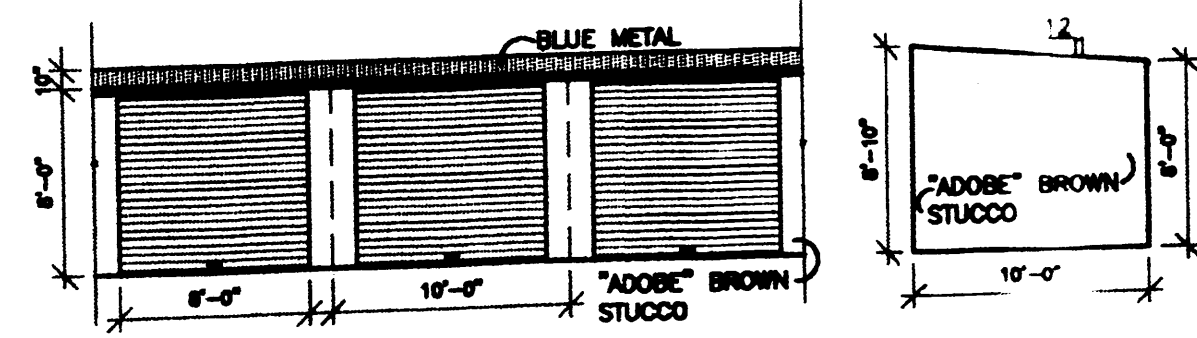

1x STORAGE UNITS - ELEVATION TYP.
1/8"=1'-0"

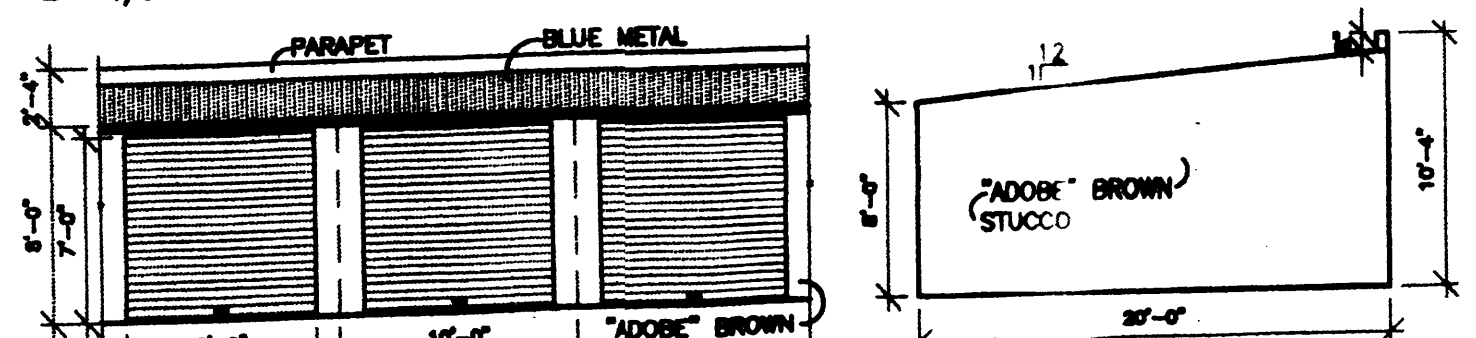

2x STORAGE UNITS - ELEVATION TYP.
1/8"=1'-0"

CURVE DATA - DESCRIBES FACE OF CURB

- | | |
|---|--|
| ① Δ = 91°40'40" RT.
R = 25.00'
L = 40.00'
T = 25.74' | ② Δ = 90°00'22" RT.
R = 25.00'
L = 39.27'
T = 25.00' |
| ③ Δ = 21°47'06" RT.
R = 25.00'
L = 9.51'
T = 4.81' | ④ Δ = 274°39'13" RT.
R = 40.00'
L = 184.76'
T = -43.92' |
| ⑤ Δ = 62°52'07" RT.
R = 25.00'
L = 27.43'
T = 15.28' | ⑥ Δ = 90°00'00" RT.
R = 5.00'
L = 7.85'
T = 5.00' |

BUILDING AREA

EXISTING BUILDING A = 15,579 S.F.
EXISTING BUILDING B = 5,026 S.F.
EXISTING BUILDING C = 2,235 S.F.
EXISTING BUILDING D = 3,000 S.F.
EXISTING BUILDING E = 2,998 S.F.
EXISTING BUILDING F = 3,860 S.F.
EXISTING BUILDING G = 11,507 S.F.
EXISTING BUILDING H = 4,498 S.F.
EXISTING BUILDING I = 3,904 S.F.
NEW BUILDING J = 5,588 S.F.
NEW BUILDING K = 4,936 S.F.
NEW BUILDING L = 302 S.F.
NEW BUILDING M = 4,000 S.F.
NEW RV PARKING N = 15,000 S.F.
NEW RV PARKING O = 19,500 S.F.
NEW RV PARKING P = 11,520 S.F.
TRACT 333-A-1-C-1 = 122,212 S.F. (2.80 AC)
TRACT 334 = 133,894 S.F. (3.07 AC)
TOTAL ACREAGE = 256,106 S.F. (5.87 AC)

LEGAL DESCRIPTION:

PORTION OF TRACT 333-A-1-C-1
UNIT B
TOWN OF ATRISCO GRANT
ZONING SU-1 FOR C-2
USE MINI STORAGE
W/ APARTMENT


PARKING REQUIREMENTS
EXISTING PARKING REQUIRED = 3 SPACES
EXISTING PARKING PROVIDED = 4 TOTAL SPACES.
NO NEW PARKING REQUIRED

SHIELDED WALL PACK BUILDING MOUNTED
SITE LIGHTING FIXTURE, 7' A.F.F.

SITE PLAN

1"=40'

GRAPHIC SCALE

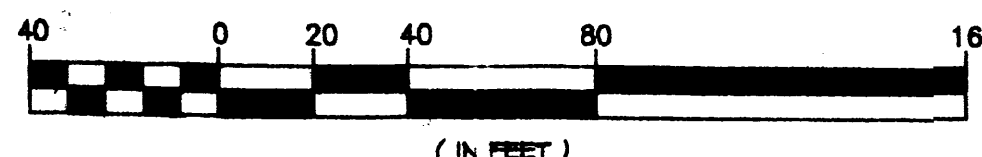

WEST MESA MINI STORAGE - PHASE THREE
ALBUQUERQUE, NEW MEXICO
PROJECT #0301

REVISION DATE

DATE
06-09-03

SHEET NUMBER
C-1

