



LEGEND


- PROPOSED LANDSCAPE BUFFER
- PROPOSED SIDEWALK
- PROPOSED MEDIAN
- REMOVAL
- EXISTING GAS LINE
- EXISTING TELECOM LINE
- EXISTING LIGHTING POLE
- EXISTING PROPERTY LINE
- PROPOSED PROPERTY LINE

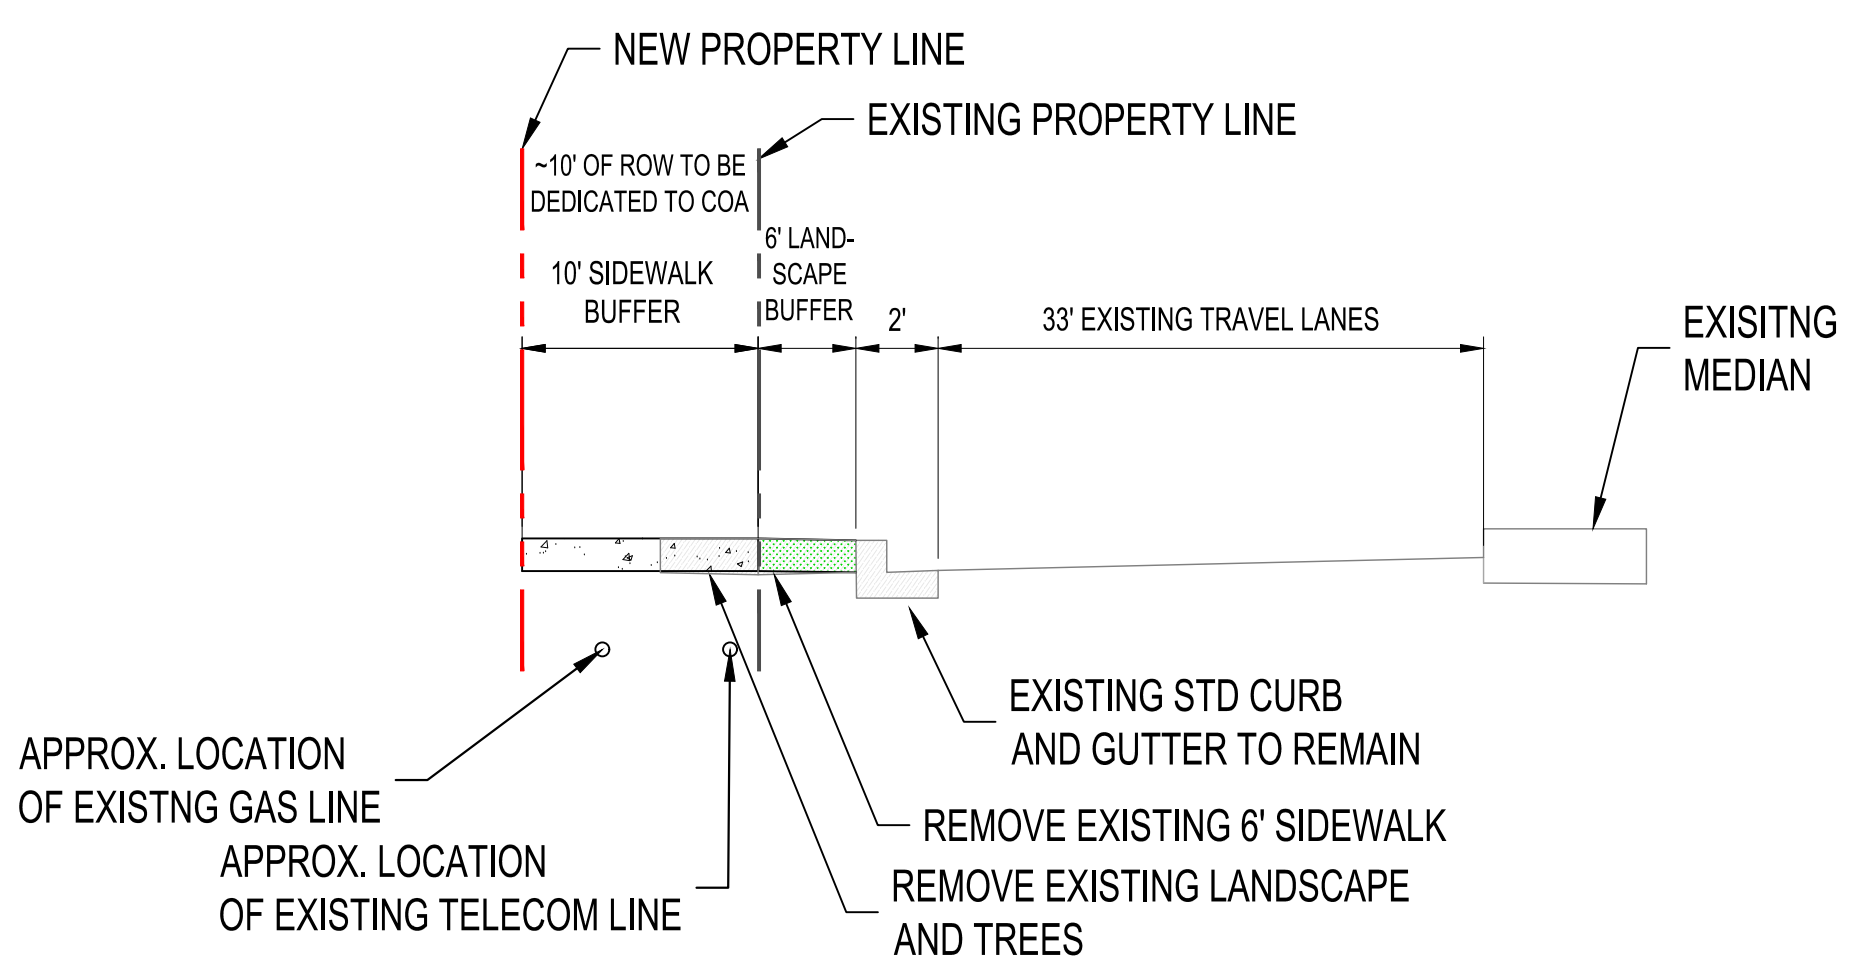


A PROPOSED CROSS SECTION
NTS

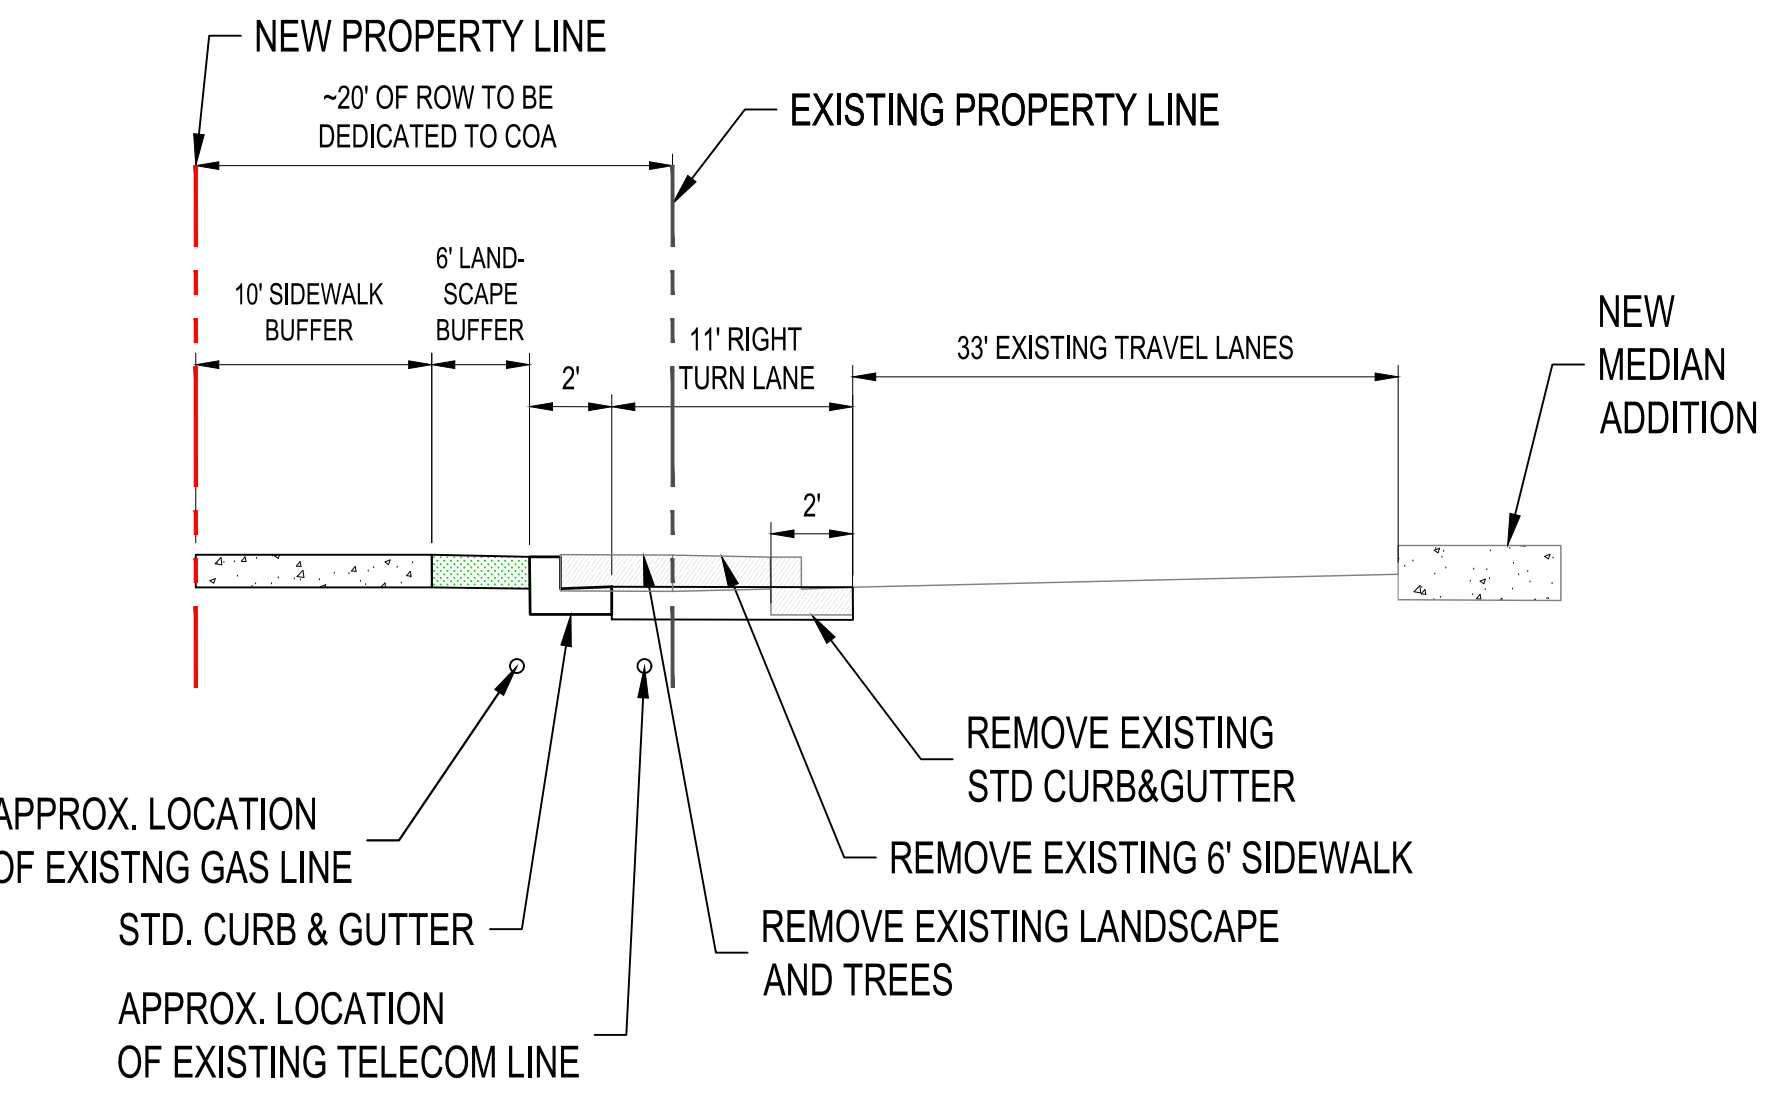


B PROPOSED CROSS SECTION
NTS

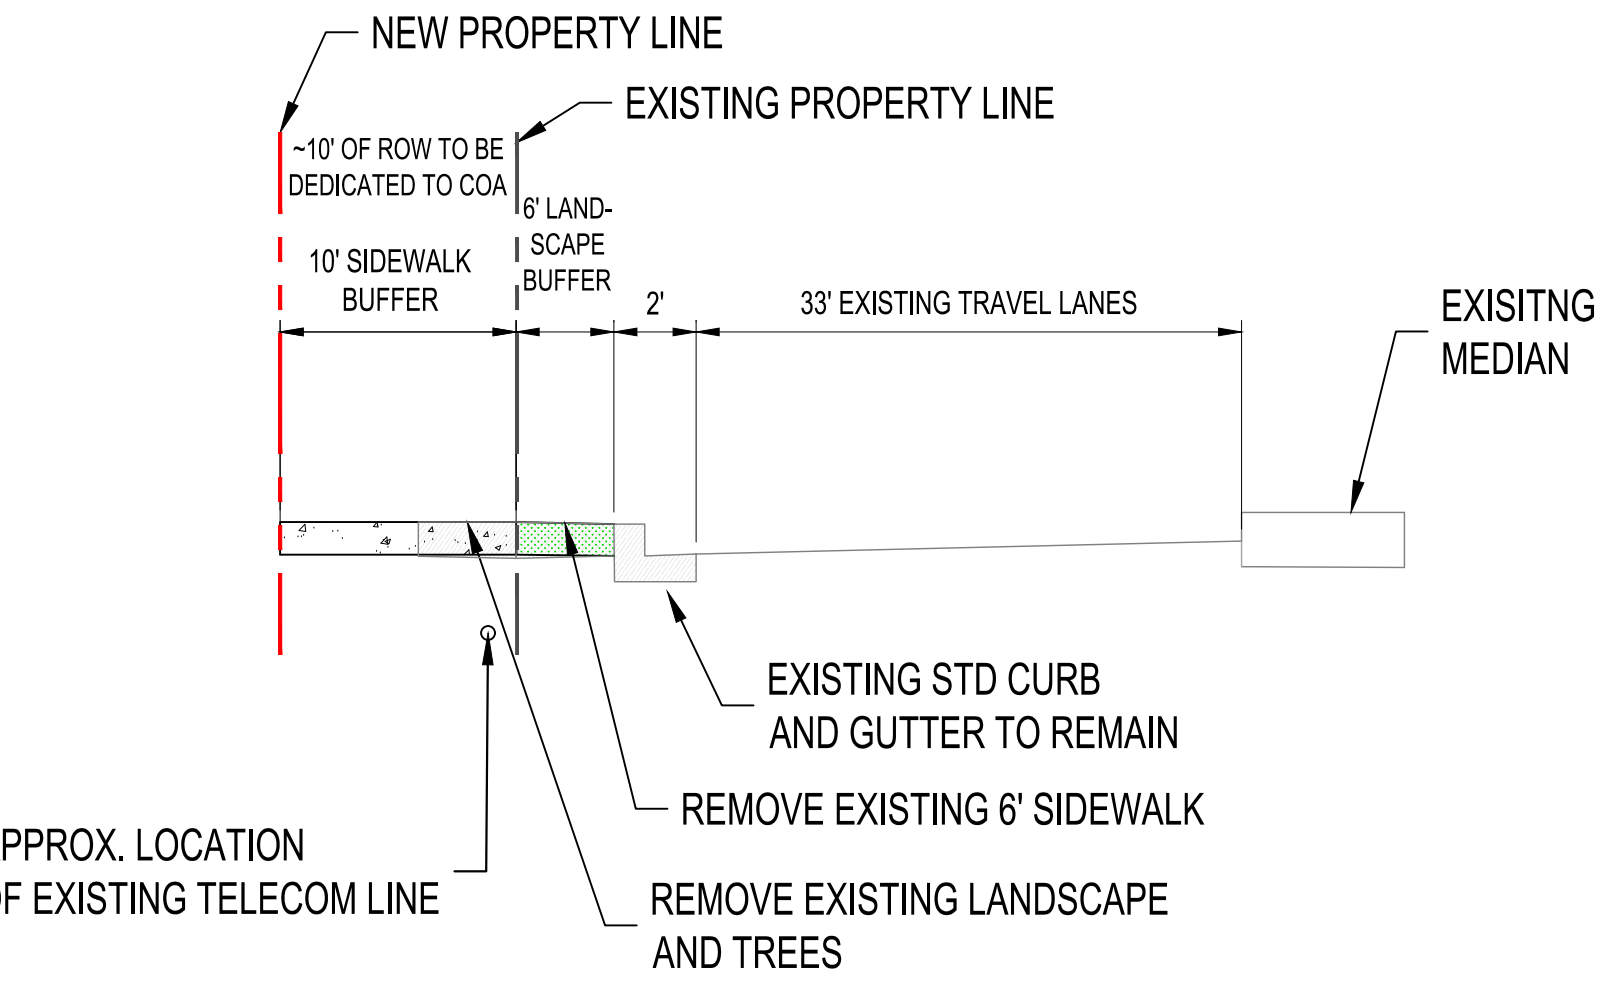

C PROPOSED CROSS SECTION
NTS

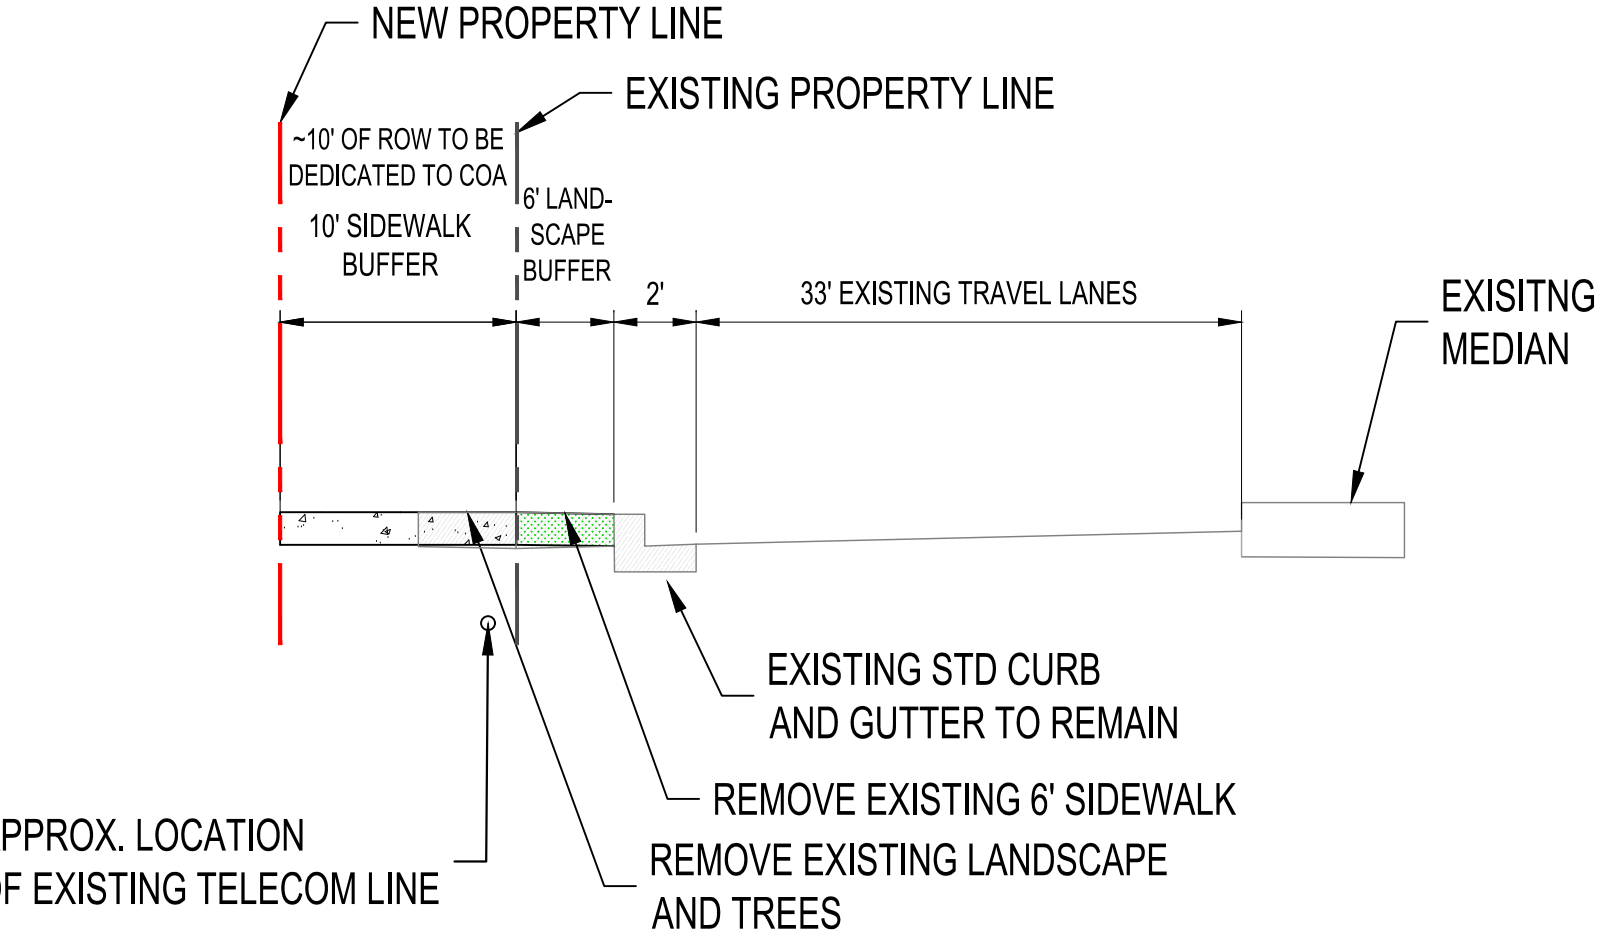

D PROPOSED CROSS SECTION
NTS

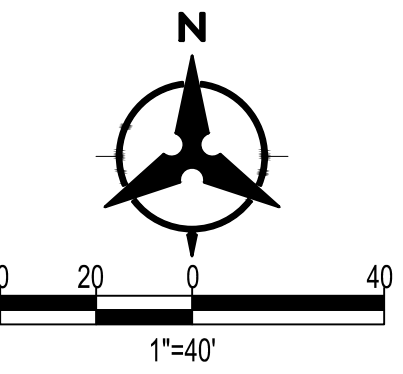

SITE PLAN AND RIGHT OF WAY EXHIBIT			
CARLISLE AND MENAUL			
DRAWN BY:	JR	DATE:	05/29/2025
CHECKED BY:	KK	BHI PROJECT NO:	20240281
		SHEET NO.:	---