



Parking Analysis

	<u>OCCUPANCY:</u>	<u>AREA (USF)</u>	<u>FACTOR</u>	<u># OF PARKING</u>
1ST FLOOR	OFFICE (B)	1,680	1/ 200	8.4
	SHOWROOM (M)	3,186	1/ 200	15.9
	PARTS STORAGE (M)	1,948	1/ 200	9.7
	FOYER (M)	172	1/ 200	1
	NEW SHOP (S-1)	3,689	1/ 200	18.4
	ACCESSORY USE	598	N/ A	0.0
	TOTAL 1			53.4
2nd FLOOR OFFICE (B)	211	1/ 300	1	
TOTAL # REQUIRED:				55
TOTAL # PROVIDED: (50 OUTDOORS & 5 INDOORS)				55
1 BIKE RACK IS REQUIRED, 1 IS PROVIDED				



14 November 2005
REVISED 09 JAN 2006

© 2006 Briscoe Architects, Inc.



STATE OF NEW MEXICO



JOHN A. BRISCOE

NO. 2308

REGISTERED ARCHITECT

ION

1.4.06

Briscoe Architects, p.c.

ARCHITECTURAL SERVICES FOR THE

ARCHITECTURAL SERVICES FOR THE
COMMERCIAL DEVELOPMENT COMMUNITY

4100 MENAUL BLVD. NE, SUITE 2B

V: 505.262.0193 F: 505.881.9114 E: briscoe@msn.com

TSL Car & Truck Accessories SHEET NO.

TSI Car & Truck Accessories
2205 Remond


2005 Remodel
4016 Menaul Blvd. NE

Albuquerque, NM 87110

SHEET NO.

C-1

1

 

Parking Analysis

[illegible]

14 November 2005


© 2005 Briscoe Architects, P.C.

Briscoe Architects, p. c.

ARCHITECTURAL SERVICES FOR THE
COMMERCIAL DEVELOPMENT COMMUNITY

4100 MENAUL BLVD. NE, SUITE 2B
ALBUQUERQUE, NM 87110-6224

V: 505.262.0193 F: 505.881.9114 E: briscoe@msn.com

 


TSI Car & Truck Accessories



2005 Remodel
4016 Menaui Blvd. NE
Albuquerque, NM 87110

SHEET NO.



C-1

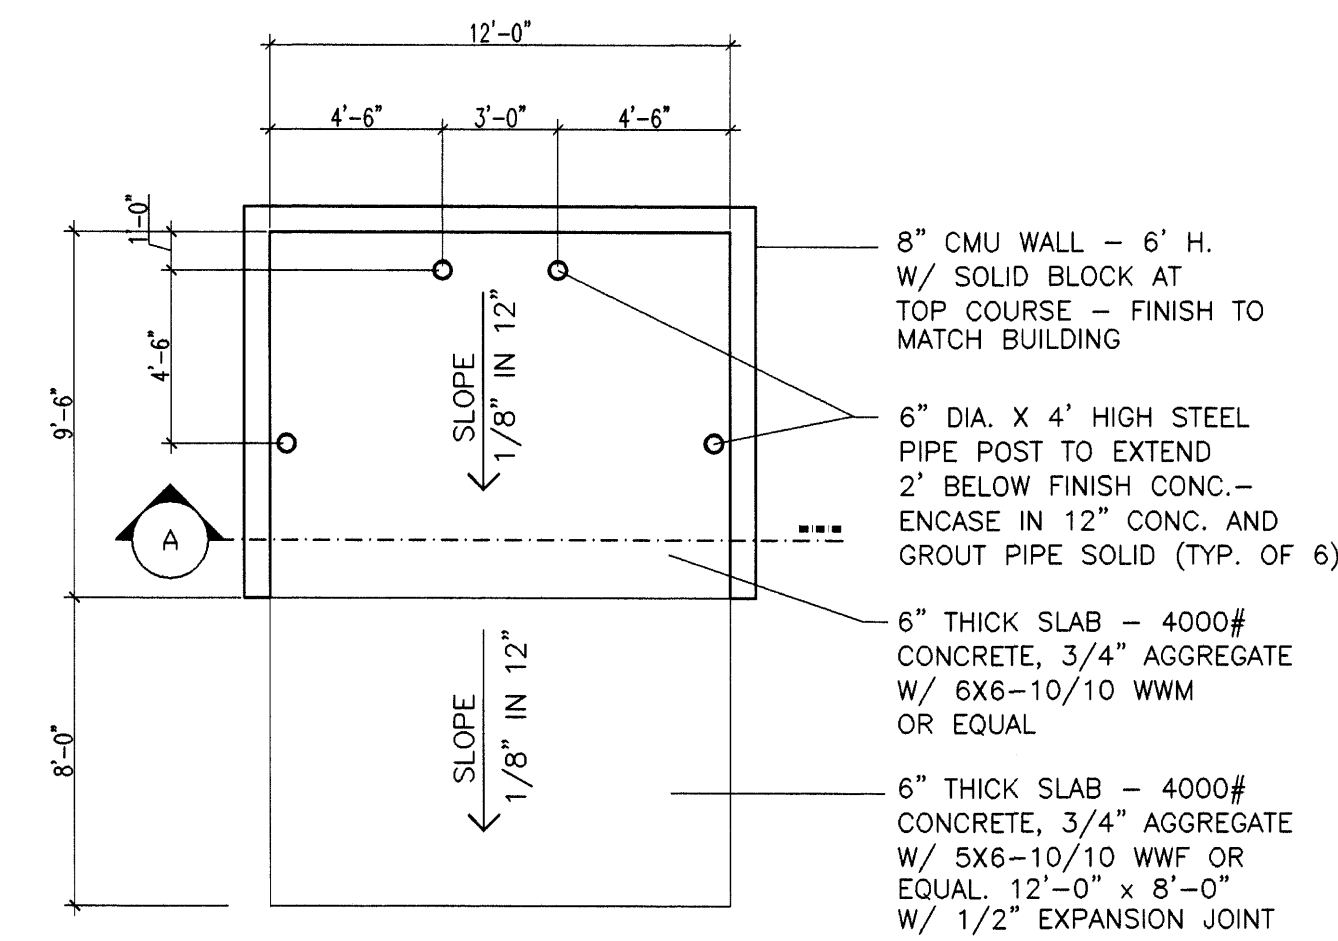


5 Refuse Container Enclosure
1'-0" = 50'-0"

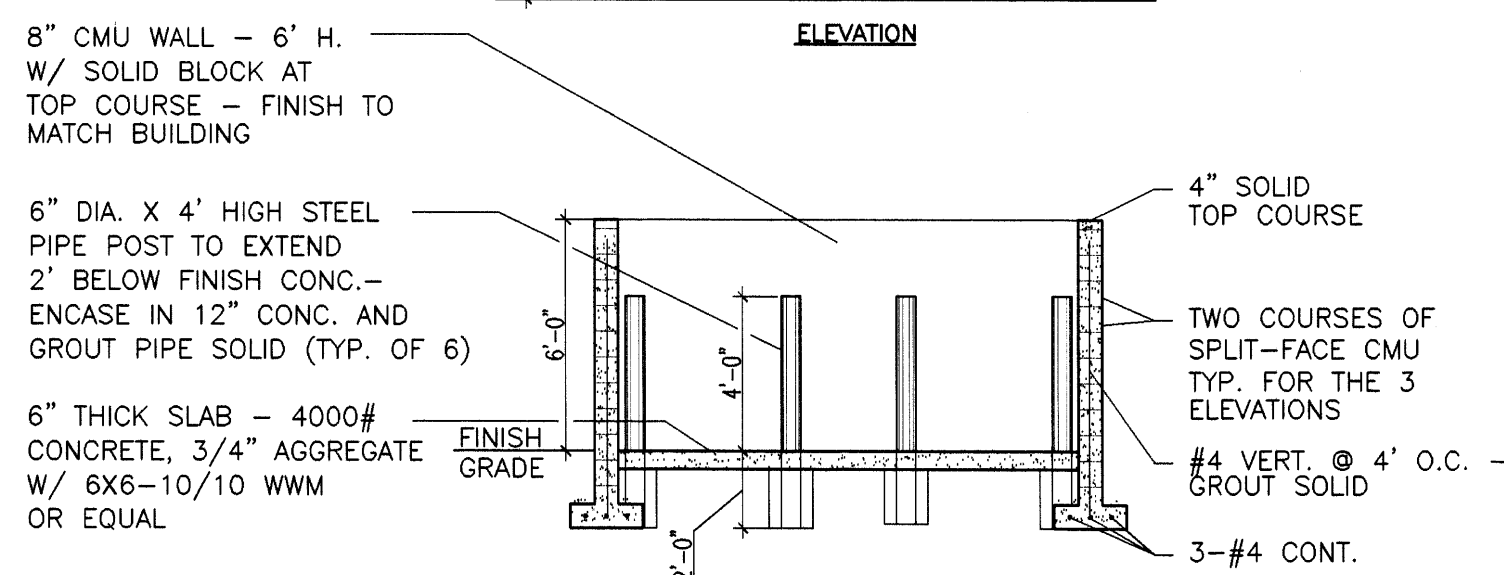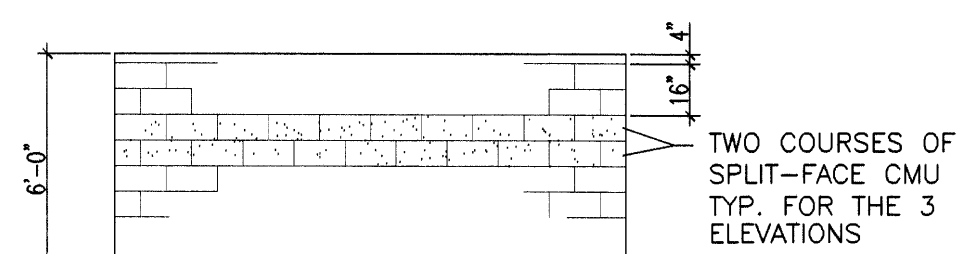


A Elevation & Section at Refuse Container
1'-0" = 50'-0"

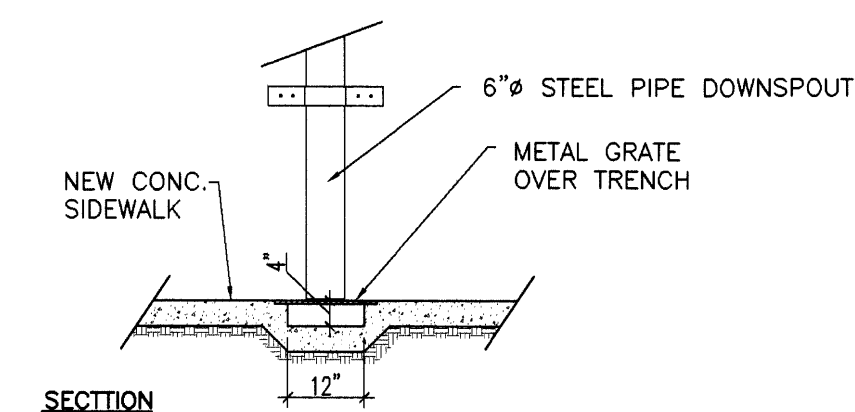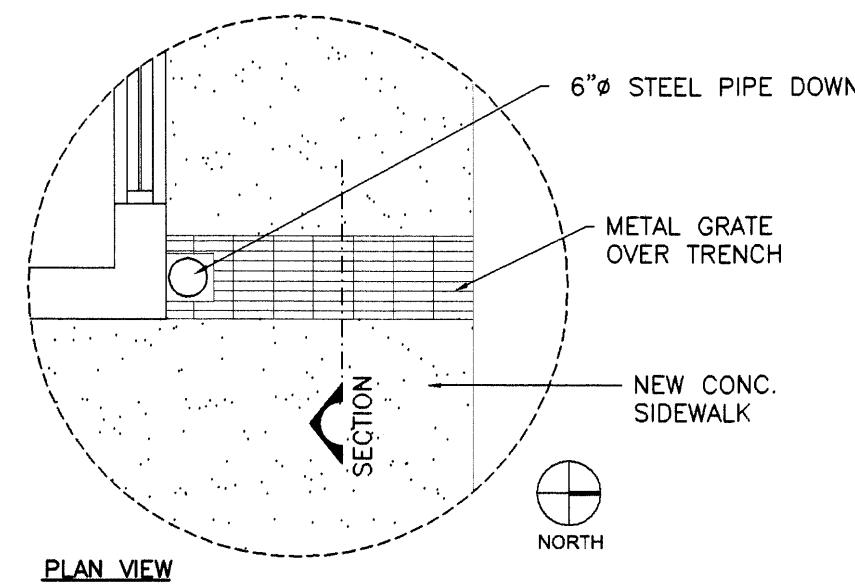


5 Detail Of Downspout At North Elevation
1'-0" = 5'-0"

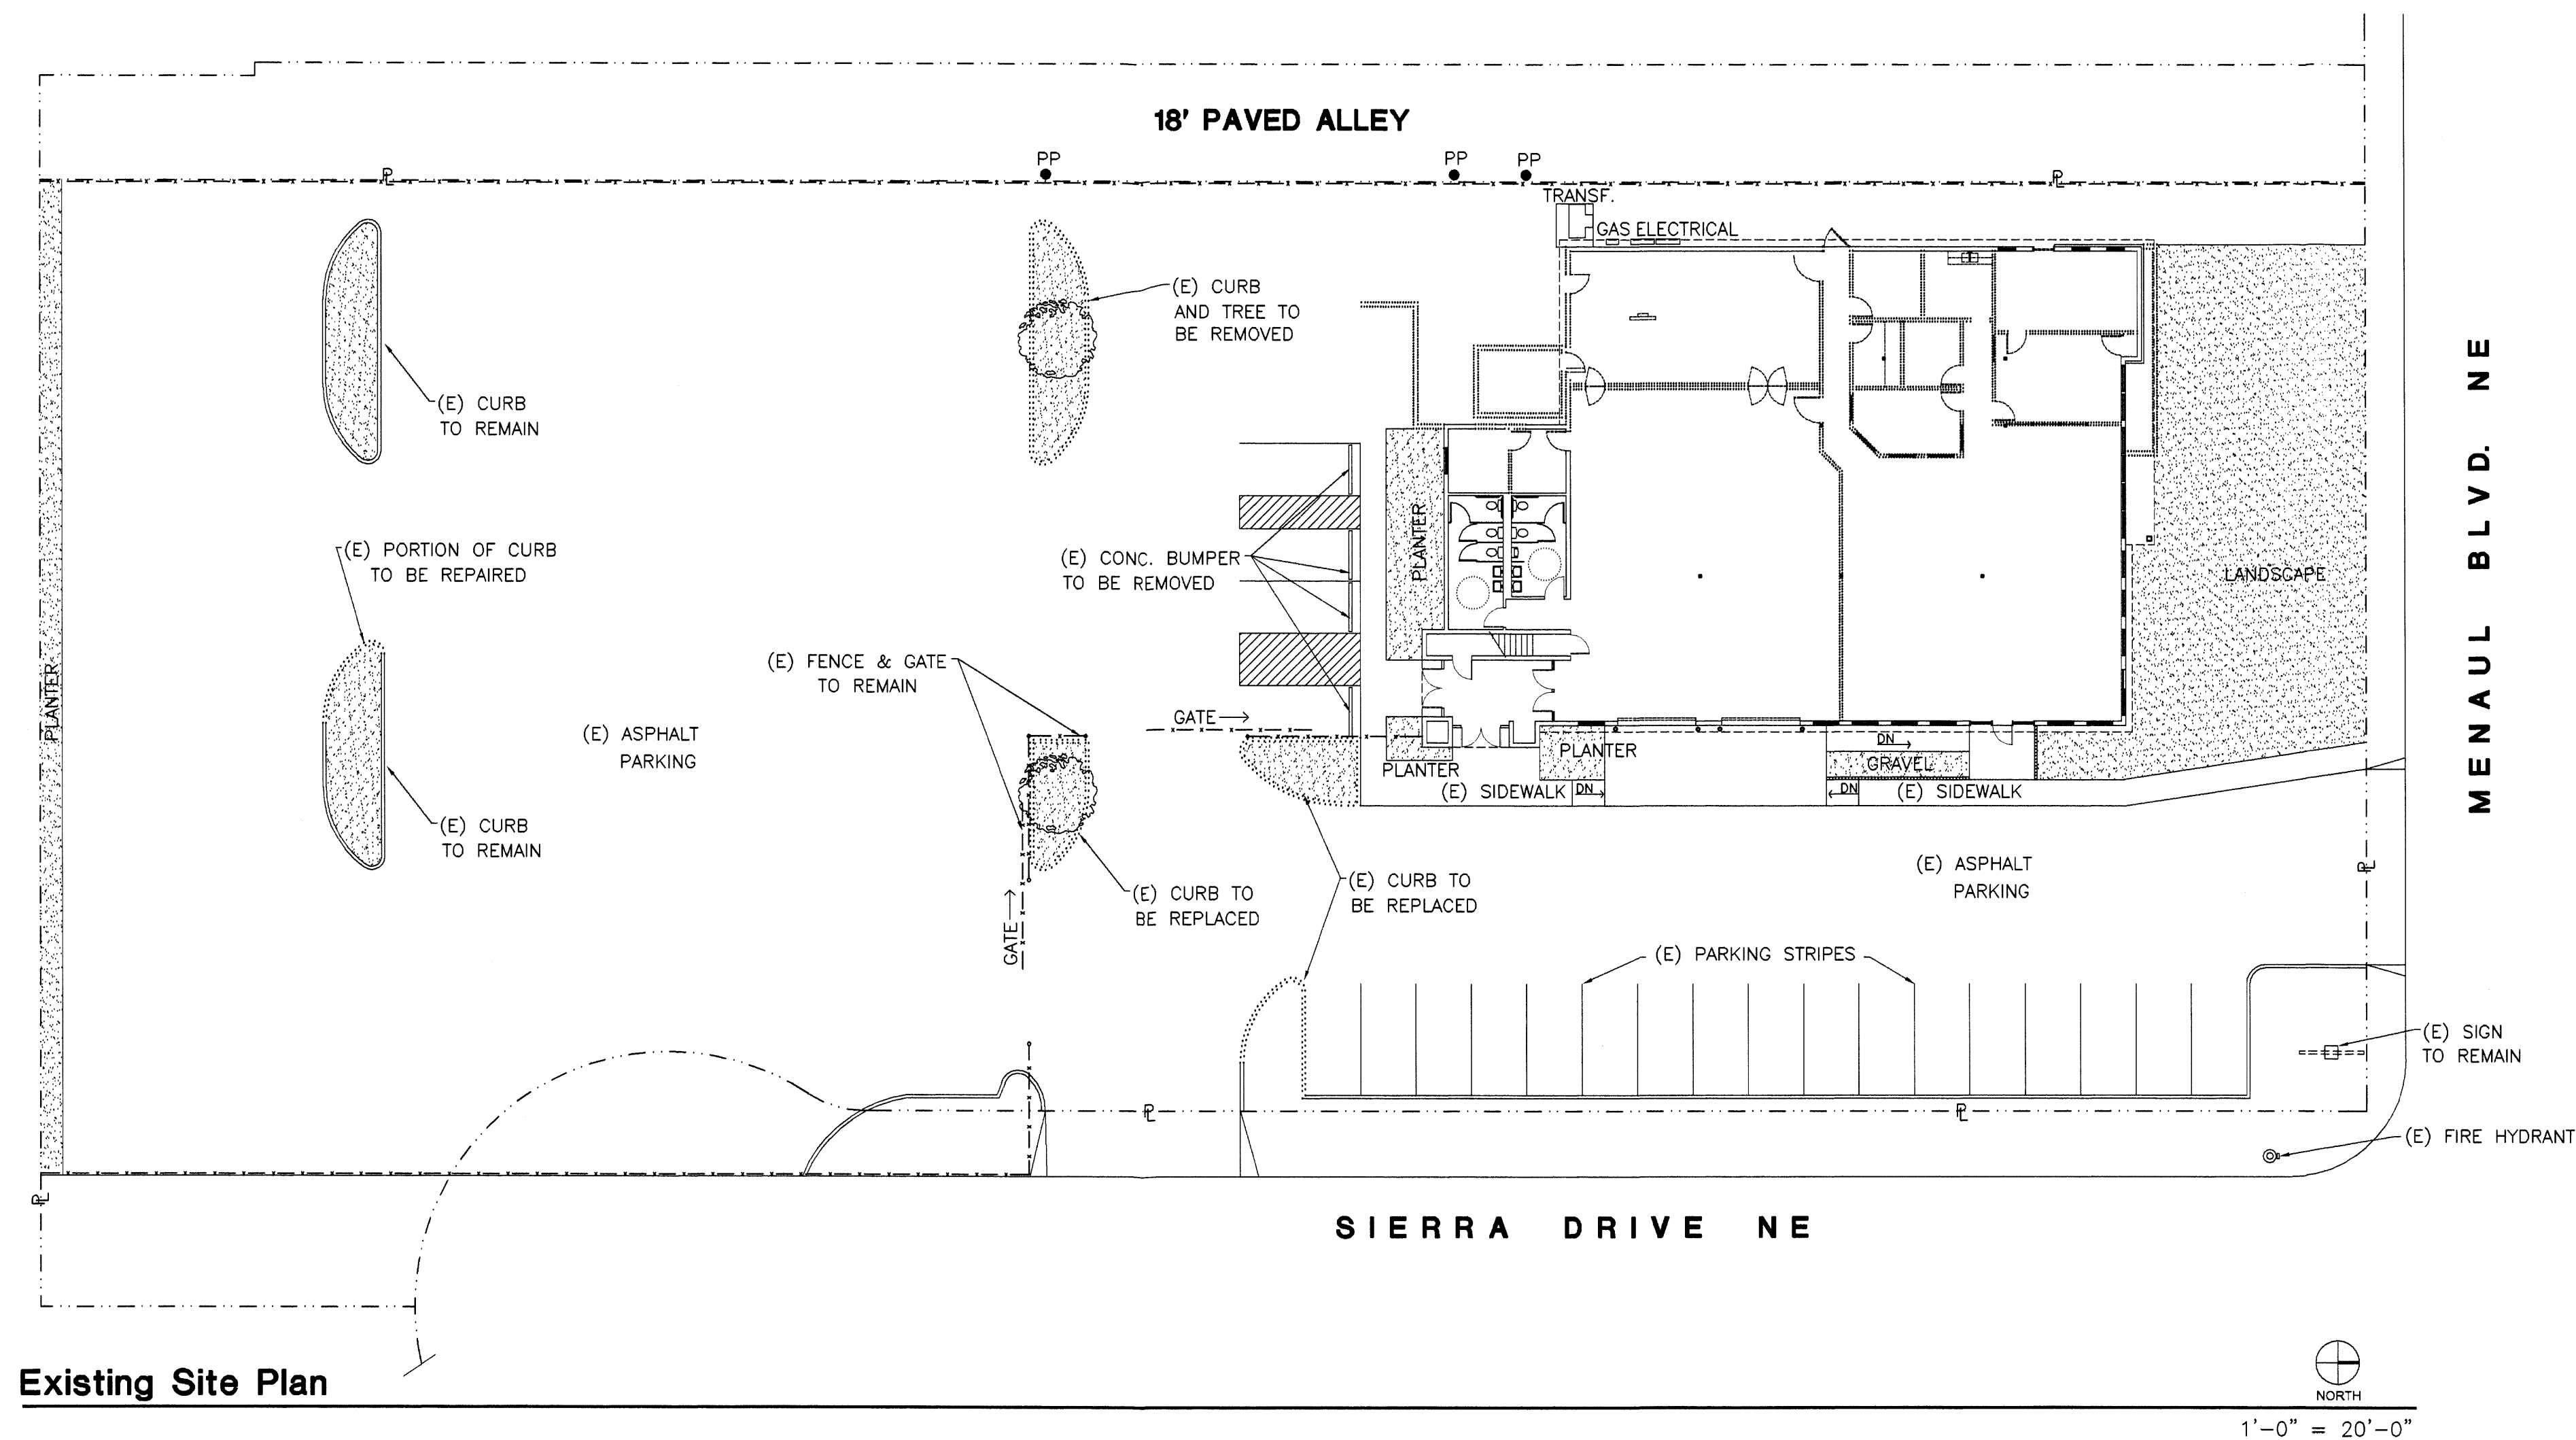


Existing Site Plan

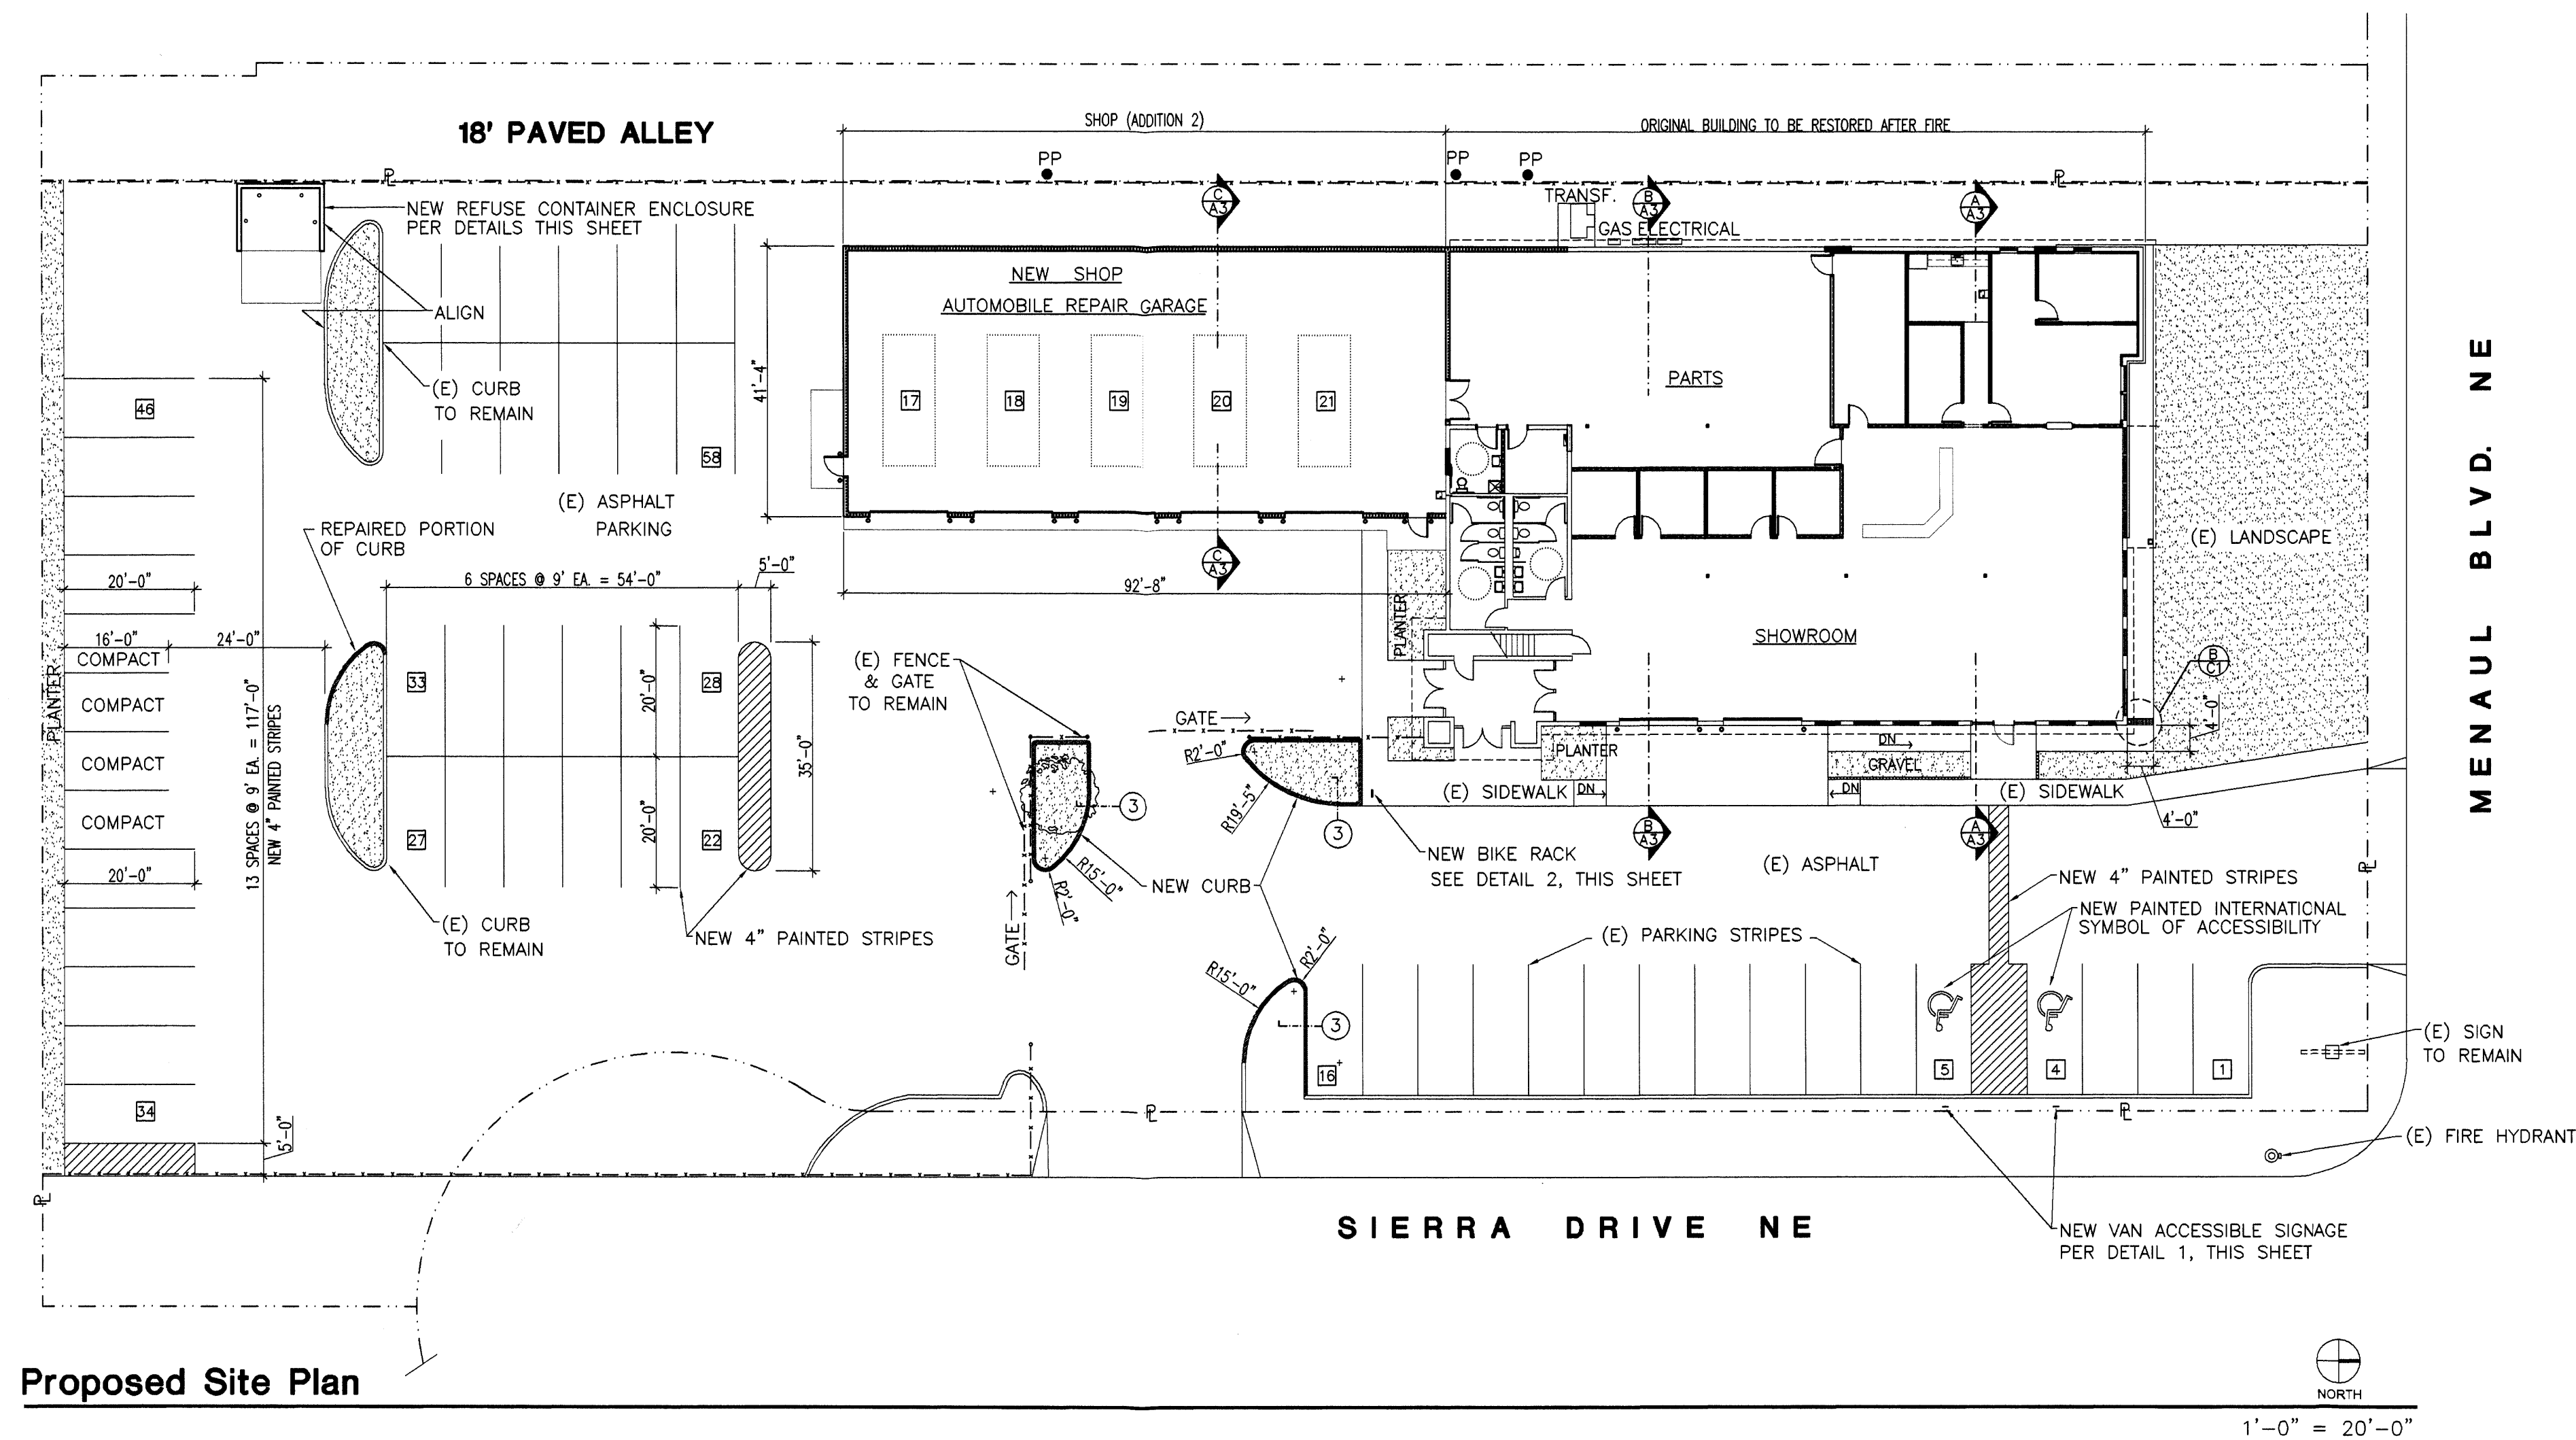


Proposed Site Plan

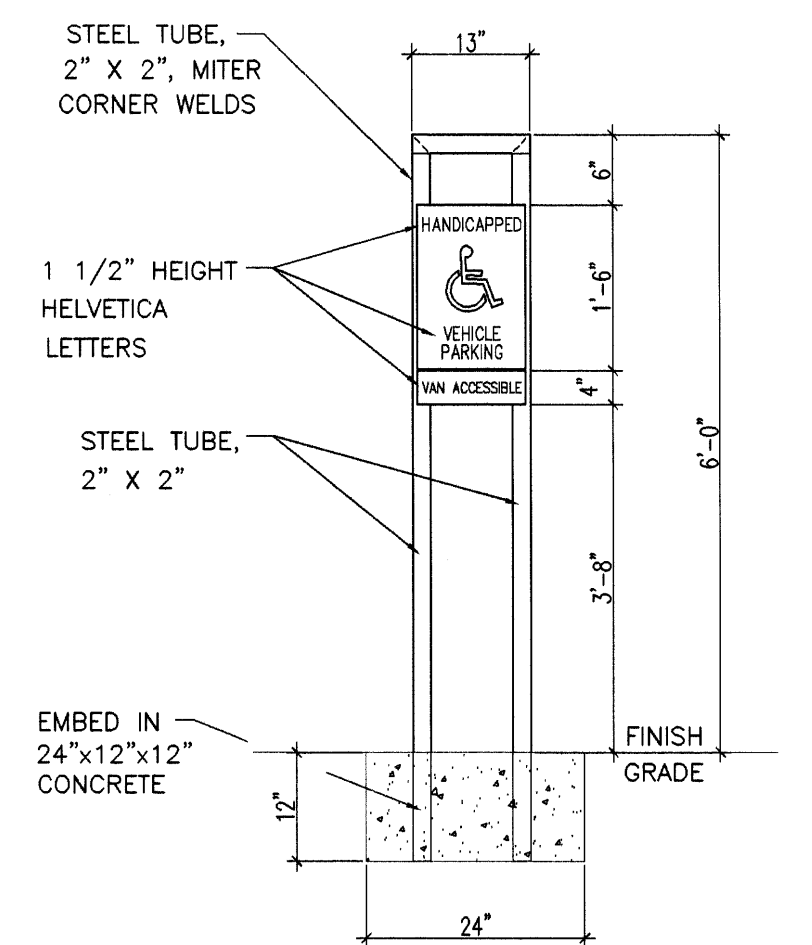


1 Van Accessible Signage
N.T.S.

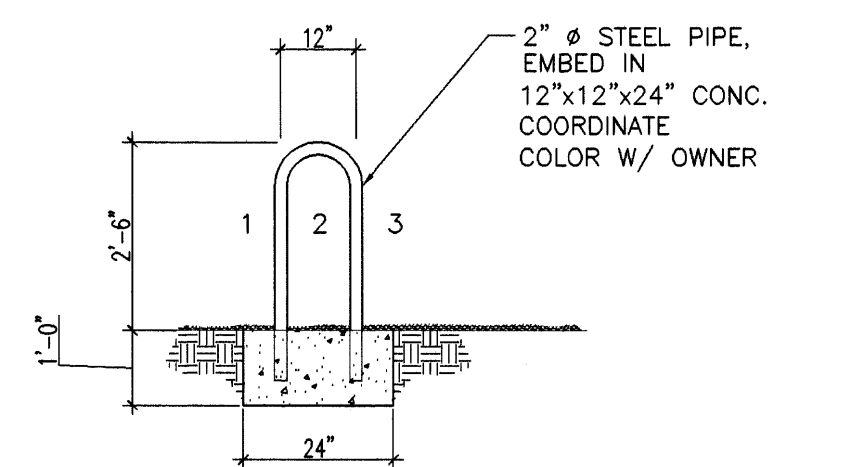

2 Elevation at Bike Rack
N.T.S.

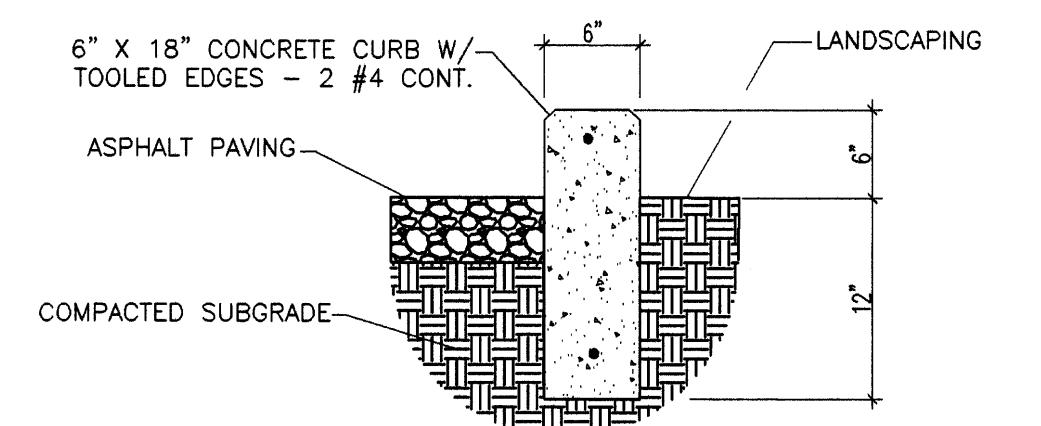

3 Detail At Curbs Without Gutter
N.T.S.

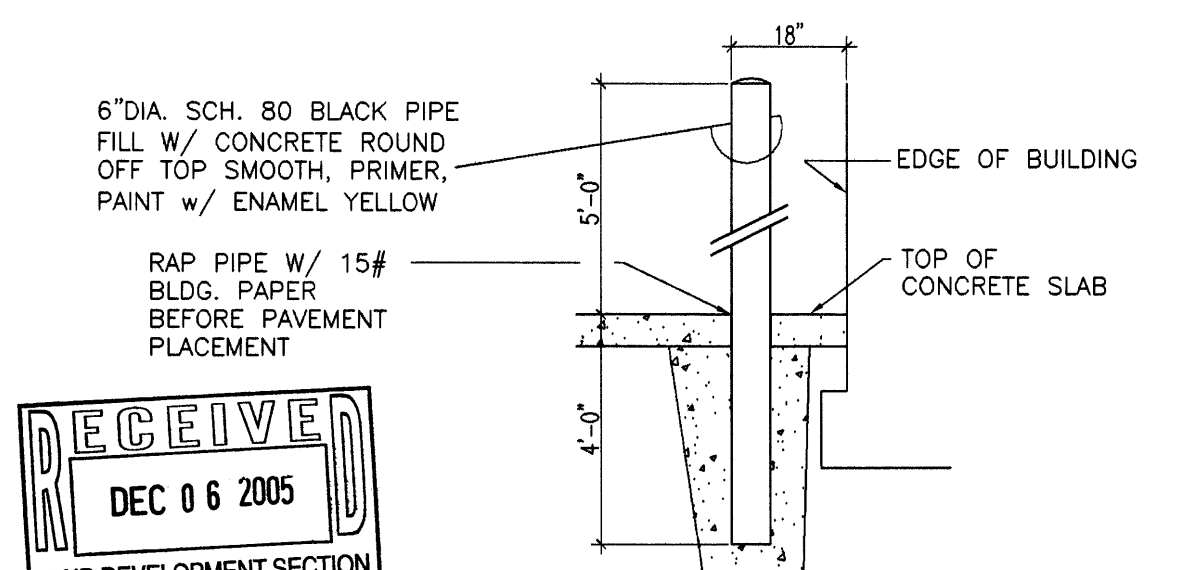

4 Bollard Detail Section
N.T.S.

14 November 2005

© 2005 Briscoe Architects, P.C.

STATE OF NEW MEXICO
JOHN A. BRISCOE
No. 2308
REGISTERED ARCHITECT

Briscoe Architects, p.c.

ARCHITECTURAL SERVICES FOR THE COMMERCIAL DEVELOPMENT COMMUNITY

4100 MENAUL BLVD. NE, SUITE 2B
ALBUQUERQUE, NM 87110-6224
V: 505.262.0193 F: 505.881.9114 E: briscoe@msn.com

TSI Car & Truck Accessories
2005 Remodel
4016 Menaul Blvd. NE
Albuquerque, NM 87110

SHEET NO.
C-1

12.6.05