

City of Albuquerque

P.O. BOX 1293 ALBUQUERQUE, NEW MEXICO 87103

March 10, 1999

Jake Bordenave
Bordenave Designs
P.O. Box 91194
Albuquerque, New Mexico 87199

RE: CERTIFICATE OF OCCUPANCY SUBMITTAL FOR CYCLE PLASTICS(H-17/D92)
ENGINEER STAMP DATED 11/16/98.

Dear Mr.. Bordenave:

Based on the information provided on your November 11, 1998 submittal along with approval of the SO-19, Engineer's Certification for the above referenced site is acceptable.


If I can be of any further assistance, please feel free to contact me at 924-3330.

Sincerely,

Andrew Garcia

Andrew Garcia
Drainage Inspector

c: file
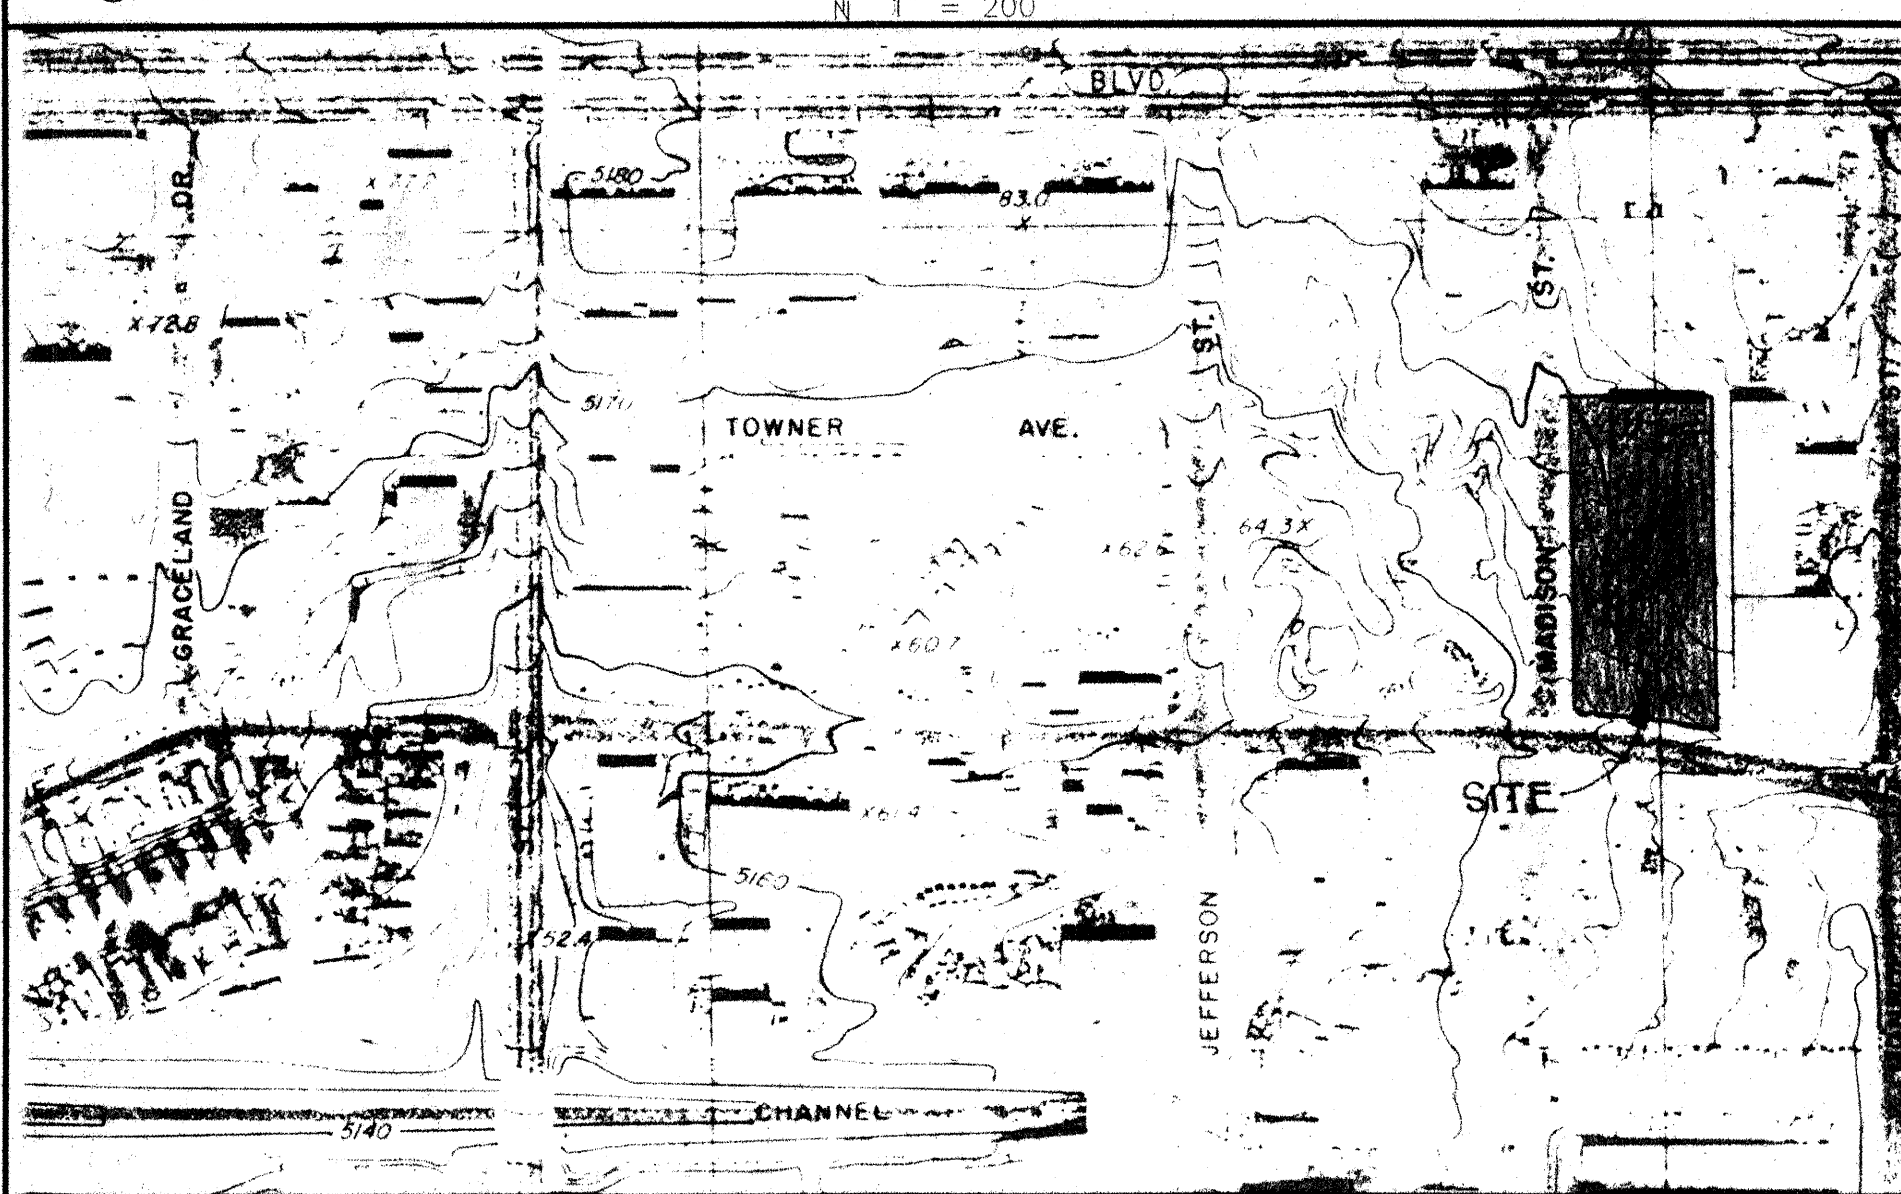
$$1'' = 200''$$


CONDITION	B A S I N	STORM RETURN PERIOD	TREATMENT TYPE	TREATMENT AREA	EXCESS PRECIPITATION	PEAK RUNOFF	RUNOFF VOLUME	RUNOFF RATE
		(table 4)		(table 8)	(table 9)			
		year		sq. ft.	in.	cfs/acre	cu. ft.	cfs
EXISTING	S I T E	10	A	0	0.13	0.38	0	0.00
			B	3721	0.28	0.95	87	0.08
			C	19400	0.52	1.71	841	0.76
			D	23305	1.34	3.14	2602	1.68
			TOTAL	46426			3530	2.52
		100	A	0	0.53	1.56	0	0.00
			B	3721	0.78	2.28	242	0.19
			C	19400	1.13	3.14	1827	1.40
			D	23305	2.12	4.70	4117	2.51
			TOTAL	46426			6186	4.11
DEVELOPED	S I T E	10	A	0	0.13	0.38	0	0.00
			B	3989	0.28	0.95	93	0.09
			C	1586	0.52	1.71	69	0.06
			D	40851	1.34	3.14	4562	2.94
			TOTAL	46426			4723	3.09
		100	A	0	0.53	1.56	0	0.00
			B	3989	0.78	2.28	259	0.21
			C	1586	1.13	3.14	149	0.11
			D	40851	2.12	4.70	7217	4.41
			TOTAL	46426			7626	4.73

1. There is a flow increase of 0.57 and 0.62 cfs for the 10 year and 100 year storms respectively. The 6 hour runoff volumes for the two storms increase by 1193 and 1440 cubic feet.
2. A large portion of the site is presently developed. The proposed project will expand both the existing building and parking area. In addition portions of the existing asphalt parking will be removed to provide required landscaping. Concrete curbs will be constructed on both the existing and the new parking areas to control drainage. All runoff from the site will be directed through concrete drive pads to existing public streets.
4. The site is not located in a designated flood hazard area per FEMA FIRM Panel No. 352, dated September 20, 1996. The site does not contribute to an existing flood hazard area.
5. As shown on the offsite drainage map, there is no offsite drainage entering the subject site.
6. Topography shown on this sheet was obtained by Sandia Land Surveying in March, 1997.

[illegible]

NOTICE TO CONTRACTOR

1. AN EXCAVATION/CONSTRUCTION PERMIT WILL BE REQUIRED BEFORE BEGINNING ANY WORK WITHIN THE CITY RIGHT-OF-WAY. AN APPROVED COPY OF THESE PLANS MUST BE SUBMITTED AT THE TIME OF APPLICATION FOR THIS PERMIT.
2. ALL WORK WITHIN THE CITY RIGHT-OF-WAY, DETAILED ON THESE PLANS TO BE PERFORMED, EXCEPT AS OTHERWISE STATED OR PROVIDED HEREIN, SHALL BE CONSTRUCTED IN ACCORDANCE WITH CITY OF ALBUQUERQUE STANDARD SPECIFICATIONS FOR PUBLIC WORKS CONSTRUCTION, 1986 THRU UPDATE NO. 6.
3. TWO (2) WORKING DAYS PRIOR TO ANY EXCAVATION, THE CONTRACTOR MUST CONTACT NEW MEXICO ONE CALL SYSTEM (260-1990) FOR LOCATION OF EXISTING UTILITIES.
4. THE CONTRACTOR SHALL VERIFY THE HORIZONTAL AND VERTICAL LOCATIONS OF ALL POTENTIAL OBSTRUCTIONS. SHOULD A CONFLICT EXIST, THE CONTRACTOR SHALL NOTIFY THE ENGINEER SO THAT THE CONFLICT CAN BE RESOLVED WITH A MINIMUM AMOUNT OF DELAY.
5. BACKFILL COMPACTION SHALL BE IN ACCORDANCE WITH ARTERIAL STREET USE.
6. MAINTENANCE OF THE SIDEWALK CULVERT FACILITY SHALL BE THE RESPONSIBILITY OF THE OWNER OF THE PROPERTY SERVED.

APPROVALS	NAME	DATE
A.C.E./DESIGN		
INSPECTOR		
A.C.E./FIELD		

APPROVALS	NAME	DATE
A.C.E./DESIGN		
INSPECTOR		
A.C.E./FIELD		

TBM	TEMPORARY BENCHMARK
FF	FINISH FLOOR
FG	FINISH GRADE
FL	FLOWLINE
TA	TOP OF ASPHALT
TCP	TOP OF CONCRETE
TC	TOP OF CURB
TP	TOP OF EARTH PAD
TS	TOP OF SIDEWALK
TW	TOP OF WALL
FH	FIRE HYDRANT
WM	WATER METER
WV	WATER VALVE
MH	MANHOLE
CB	CATCH BASIN GRATE
GM	GAS METER
GV	GAS VALVE
LP	LIGHT POLE
PP	POWER POLE
GW	GUY WIRE
PED	ELEC. OR TEL. PEDESTAL
RD	ROOF DRAINAGE POINT

The map shows a project area with several zones and features:

- Zone A:** 100 - YEAR FLOOD CONFINED TO CONSTRUCTED CHANNEL. This zone is located near the Embudo Diversion Channel and the Underground line.
- Zone X:** A large area in the lower half of the map.
- Zone AC (Depth 1):** A large area in the upper right quadrant of the map.
- Embudo Diversion Channel:** A channel shown in the upper left, with a dashed line indicating an "Underground" section.
- Proposed Channel:** A dashed line labeled "Channel" running from the underground section towards the bottom right.
- Site:** A large black area labeled "SITE" in the upper center, with a "2" next to it.
- Streets:** Jefferson, Madison, Monroe, Quincy, Prospect, Avenida, Madera, Euclid, Street, Street, Street.
- Highway:** 60.

1. TWO (2) WORKING DAYS PRIOR TO ANY EXCAVATION, THE CONTRACTOR MUST CONTACT THE NEW MEXICO ONE CALL SYSTEM AT 260-1990 FOR LOCATION OF EXISTING UTILITIES.
2. PRIOR TO CONSTRUCTION, THE CONTRACTOR SHALL EXCAVATE AND VERIFY THE HORIZONTAL AND VERTICAL LOCATION OF ALL OBSTRUCTIONS. SHOULD A CONFLICT EXIST, THE CONTRACTOR SHALL NOTIFY THE ENGINEER SO THAT THE CONFLICT CAN BE RESOLVED WITH A MINIMUM AMOUNT OF DELAY.
3. ALL WORK ON THIS PROJECT SHALL BE PERFORMED IN ACCORDANCE WITH ALL APPLICABLE FEDERAL, STATE AND LOCAL LAWS, RULES AND REGULATIONS CONCERNING CONSTRUCTION SAFETY AND HEALTH.
4. ALL CONSTRUCTION WITHIN THE PUBLIC RIGHT-OF-WAY SHALL BE PERFORMED IN ACCORDANCE WITH APPLICABLE CITY OF ALBUQUERQUE STANDARDS AND PROCEDURES.
5. ALL TC ELEVATIONS ON NEW CONSTRUCTION ARE TO BE 0.5 FEET ABOVE THE ADJACENT SHOWN TA ELEVATIONS UNLESS OTHERWISE SHOWN.
6. NEW CURB ON EXISTING ASPHALT SHALL BE CONSTRUCTED SO THAT THE TC IS UNIFORMLY GRADED AND APPROXIMATELY 0.5 FEET ABOVE THE ADJACENT EXISTING TA.



1. THE CONTRACTOR SHALL ENSURE THAT NO SOIL ERODES FROM THE SITE ONTO PUBLIC RIGHT-OF-WAY OR PRIVATE PROPERTY. THIS CAN BE ACHIEVED BY THE CONSTRUCTION OF TEMPORARY SOIL BERMS OR SILT FENCES AT PROPERTY LINES AND BY SOIL TO PREVENT IT FROM BLOWING.
2. THE CONTRACTOR SHALL PROMPTLY CLEAN UP ANY MATERIAL EXCAVATED WITHIN THE PUBLIC RIGHT-OF-WAY SO THAT THE EXCAVATED MATERIAL IS NOT SUSCEPTIBLE TO BEING WASHED DOWN THE STREET.
3. THE CONTRACTOR SHALL SECURE A "TOPSOIL DISTURBANCE PERMIT" PRIOR TO BEGINNING CONSTRUCTION.

LOTS A&I3, BLOCK I, TIMOTEO CHAVEZ ADDITION

ACS 8-H17	ELEVATION 5191.96
-----------	-------------------

ELEVATION 5191.96

GRADING PLAN

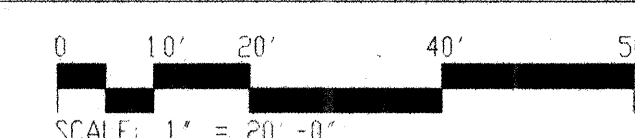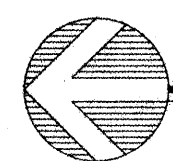

I, JEAN J. BORDENAVE, NEW MEXICO PROFESSIONAL ENGINEER AND LAND SURVEYOR NO. 5129, HEREBY CERTIFY THAT I HAVE PERSONALLY OBSERVED THE AS-PROPERTY SHOWN HEREON AND OBTAINED THE AS-CONSTRUCTED SURVEY DATA AS SHOWN HEREON. I FURTHER CERTIFY THAT THE OBSERVATIONS AND SURVEY DATA INDICATE THAT THE SITE DRAINAGE CONDITIONS ARE IN SUBSTANTIAL COMPLIANCE WITH THE APPROVED GRADING AND DRAINAGE PLAN FOR THE SITE WITH THE FOLLOWING EXCEPTION:

THE SOUTHWEST CORNER OF THE SOUTH PARKING LOT
WAS NOT GRADED TO DRAIN NORTH AND WEST PER
THE APPROVED PLAN AND NOW REQUIRES THE
CONSTRUCTION OF A ONE FOOT WIDE CONCRETE
CHANNEL AND SIDEWALK CULVERT PER CITY STD.
DWG. 2236.

JEAN J. BORDENAVE. NM PE & LS NO. 5110

NIMS, CALVANI & ASSOCIATES, P.A.
ARCHITECTS • PLANNERS • AIA

**CYCLE...PLASTICS
PROPOSED...WAREHOUSE...ADDITION**

DRAWING

VI BIBLIOGRAFIE

REVISIONS

1	SOUTH PARKING LO
---	------------------

JOB NUMBER:

0806

9806

DATE: _____

01/26/98

SHEET NUMBER:

1998, 1999, 2000,26

C-1

... ..

1998, 1999, 2000,26