



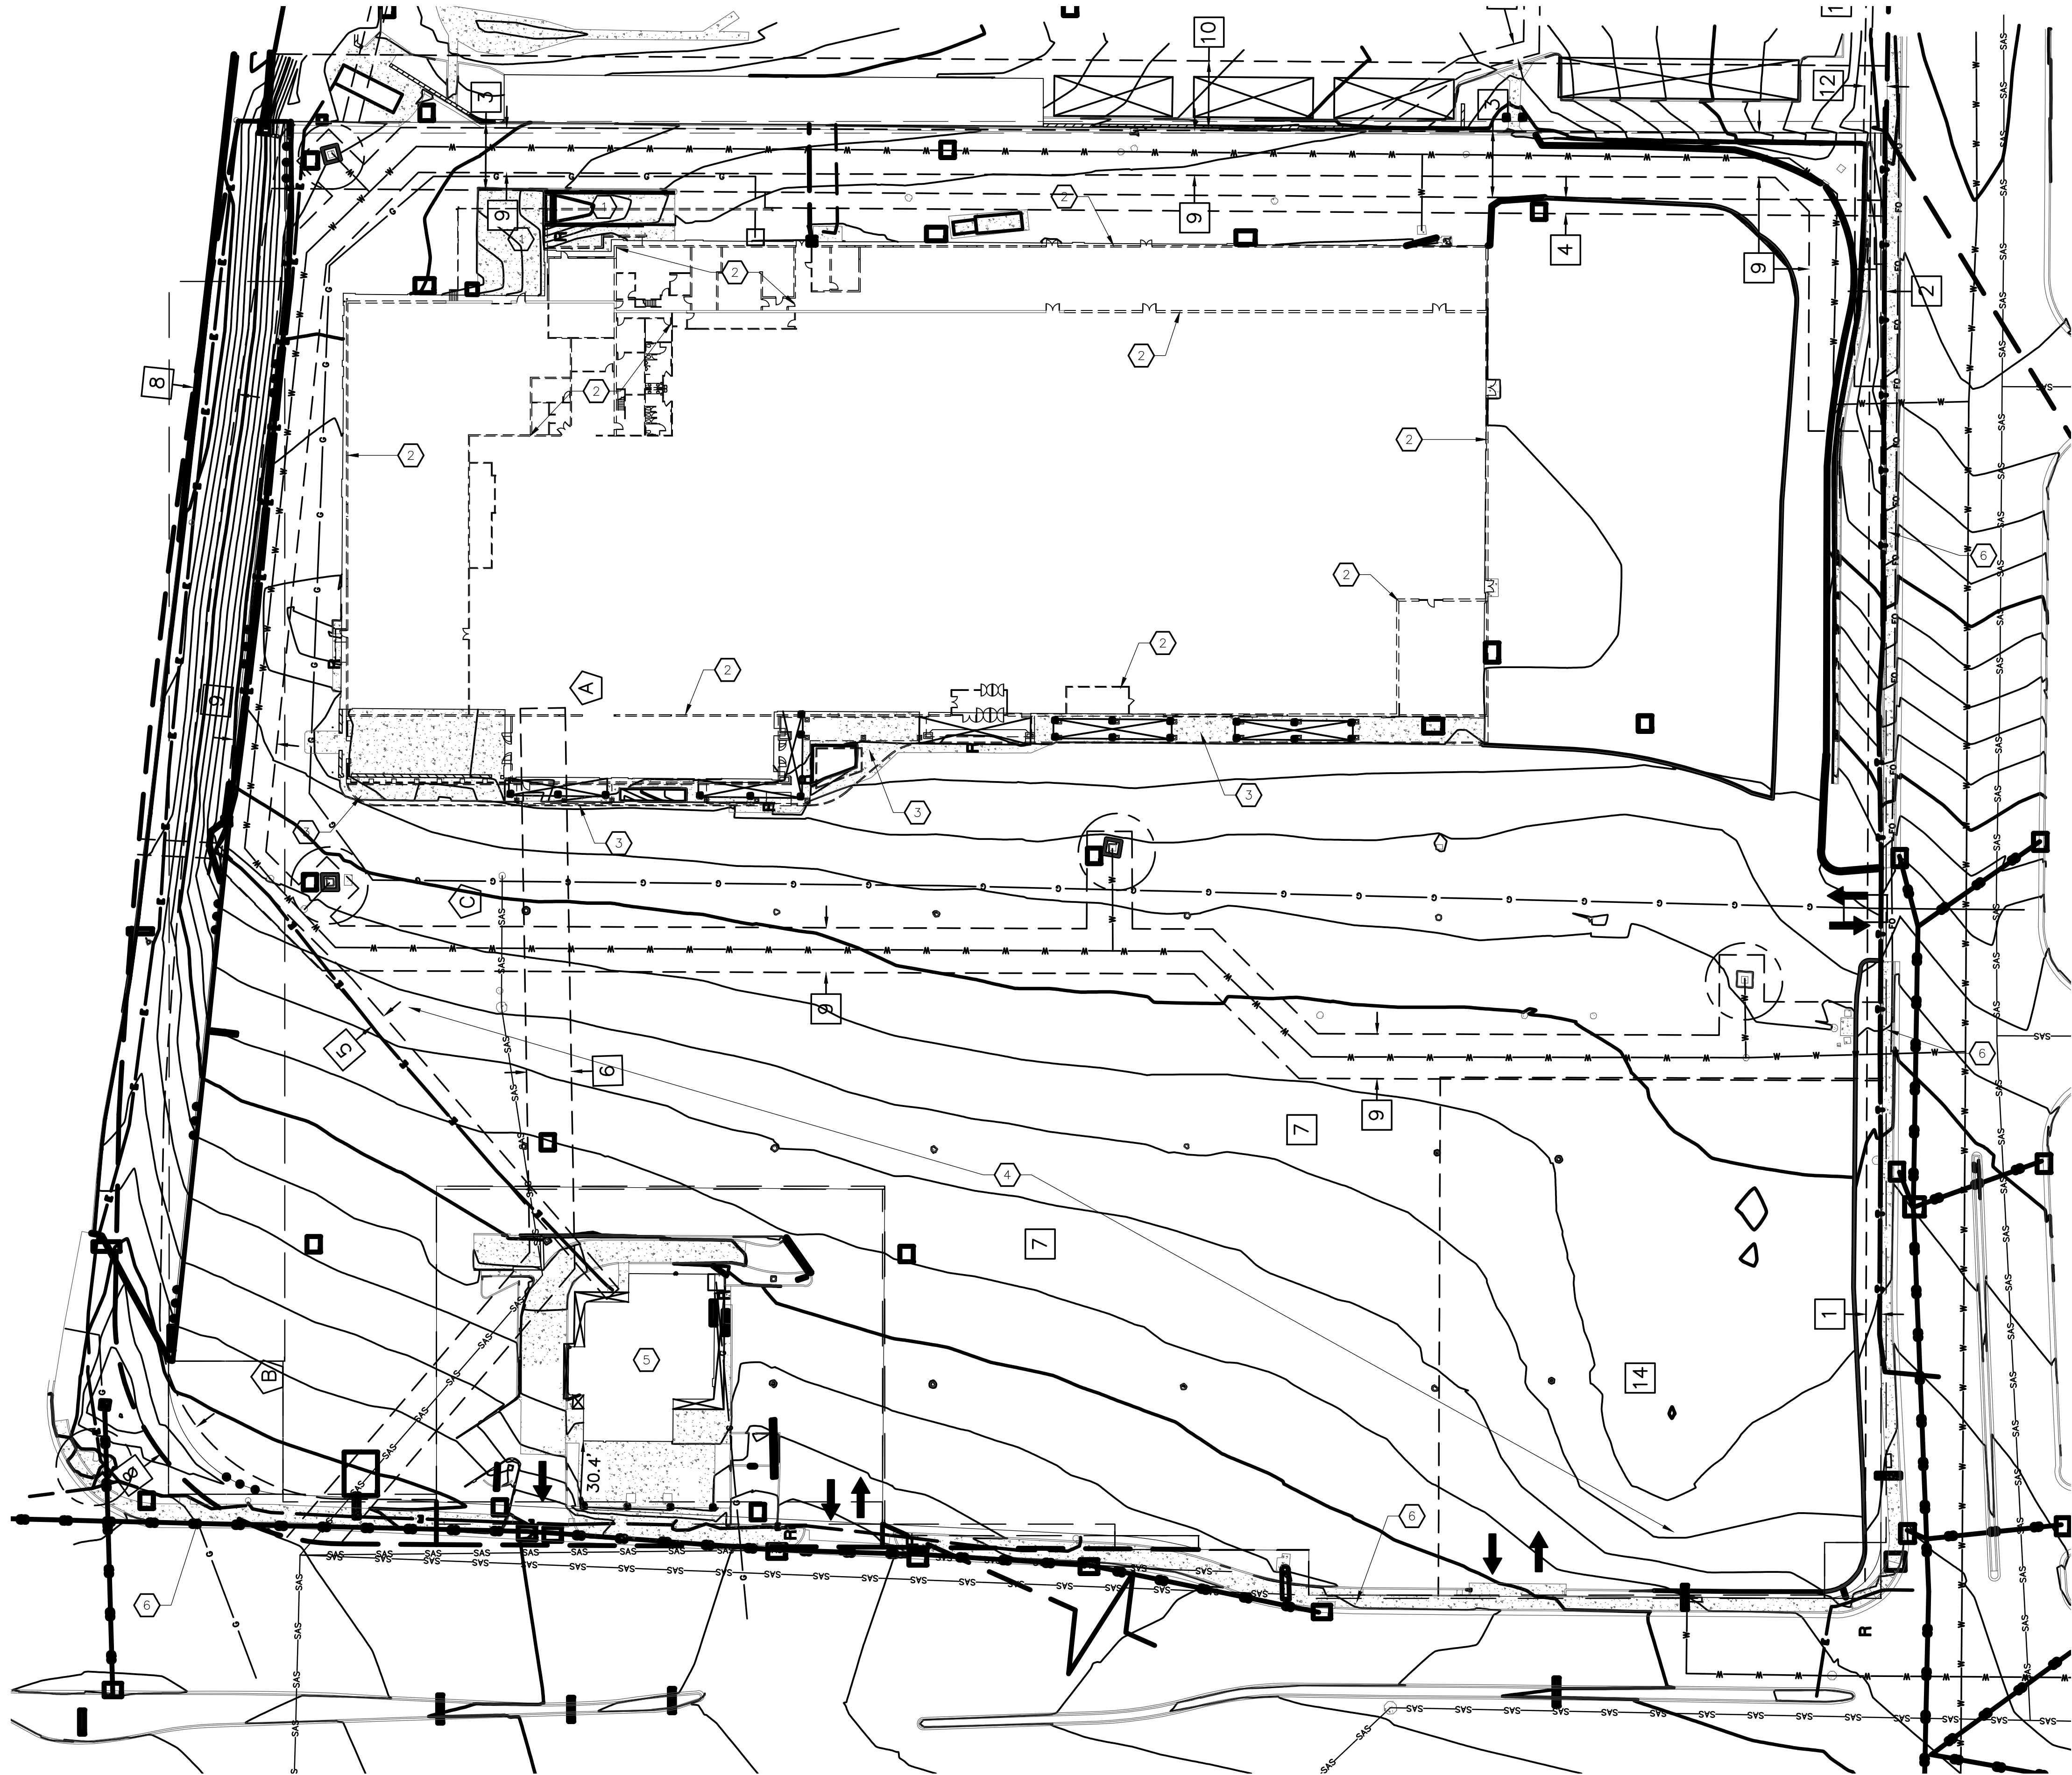

A1 OVERALL DEMOLITION SITE PLAN
SCALE: 1:40

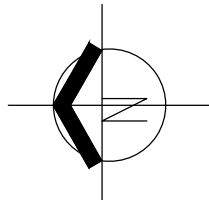

GENERAL NOTES

A. "G" SERIES SHEETS APPLY TO THE ENTIRE SET OF DRAWINGS.

KEYED NOTES

1. EXISTING LOADING DOCK TO BE DEMOLISHED IN ITS ENTIRETY.
2. PORTION OF EXISTING BUILDING TO BE DEMOLISHED.
3. EXISTING CONCRETE WALKWAY TO BE DEMOLISHED.
4. EXISTING PARKING LOT TO BE DEMOLISHED IN ITS ENTIRETY.
5. EXISTING BUILDING TO REMAIN.
6. EXISTING SIDEWALK TO REMAIN.

DEMOLITION SEQUENCE

1. DEMOLISH BUILDING 4 WEEKS FROM START OF CONSTRUCTION. DEMOLITION WILL START ON THE WEST SIDE OF THE STRUCTURE THEN MOVE TO THE SOUTH SIDE/NORTH SIDE, AND LAST WOULD BE THE EAST FACING ELEVATION WHERE THE LOADING DOCKS ARE.
2. REMOVE ASPHALT FOR UTILITY TRENCHING 2 WEEKS AFTER THE BUILDING IS DEMOLISHED.

REV	DATE	BY	REVISION
1			
2			
3			
4			
5			
6			



MODULUS ARCHITECTS
100 SUN AVENUE N.E., Ste 305
ALBUQUERQUE, NEW MEXICO 87109
PHONE (505) 338-1499 FAX (505) 338-1498

PROJECT TITLE KMART SITE DEVELOPMENT 2000 CARLISLE BLVD NE ALBUQUERQUE, NEW MEXICO 87110	PROJECT MANAGER Devin Nguyen	JOB NO. Phase I Demo	DRAWN BY: DTN
SHEET TITLE OVERALL DEMO SITE PLAN			
DATE: 25 Jan 2021	SCALE: A6 NOTED		SHEET: AD100