

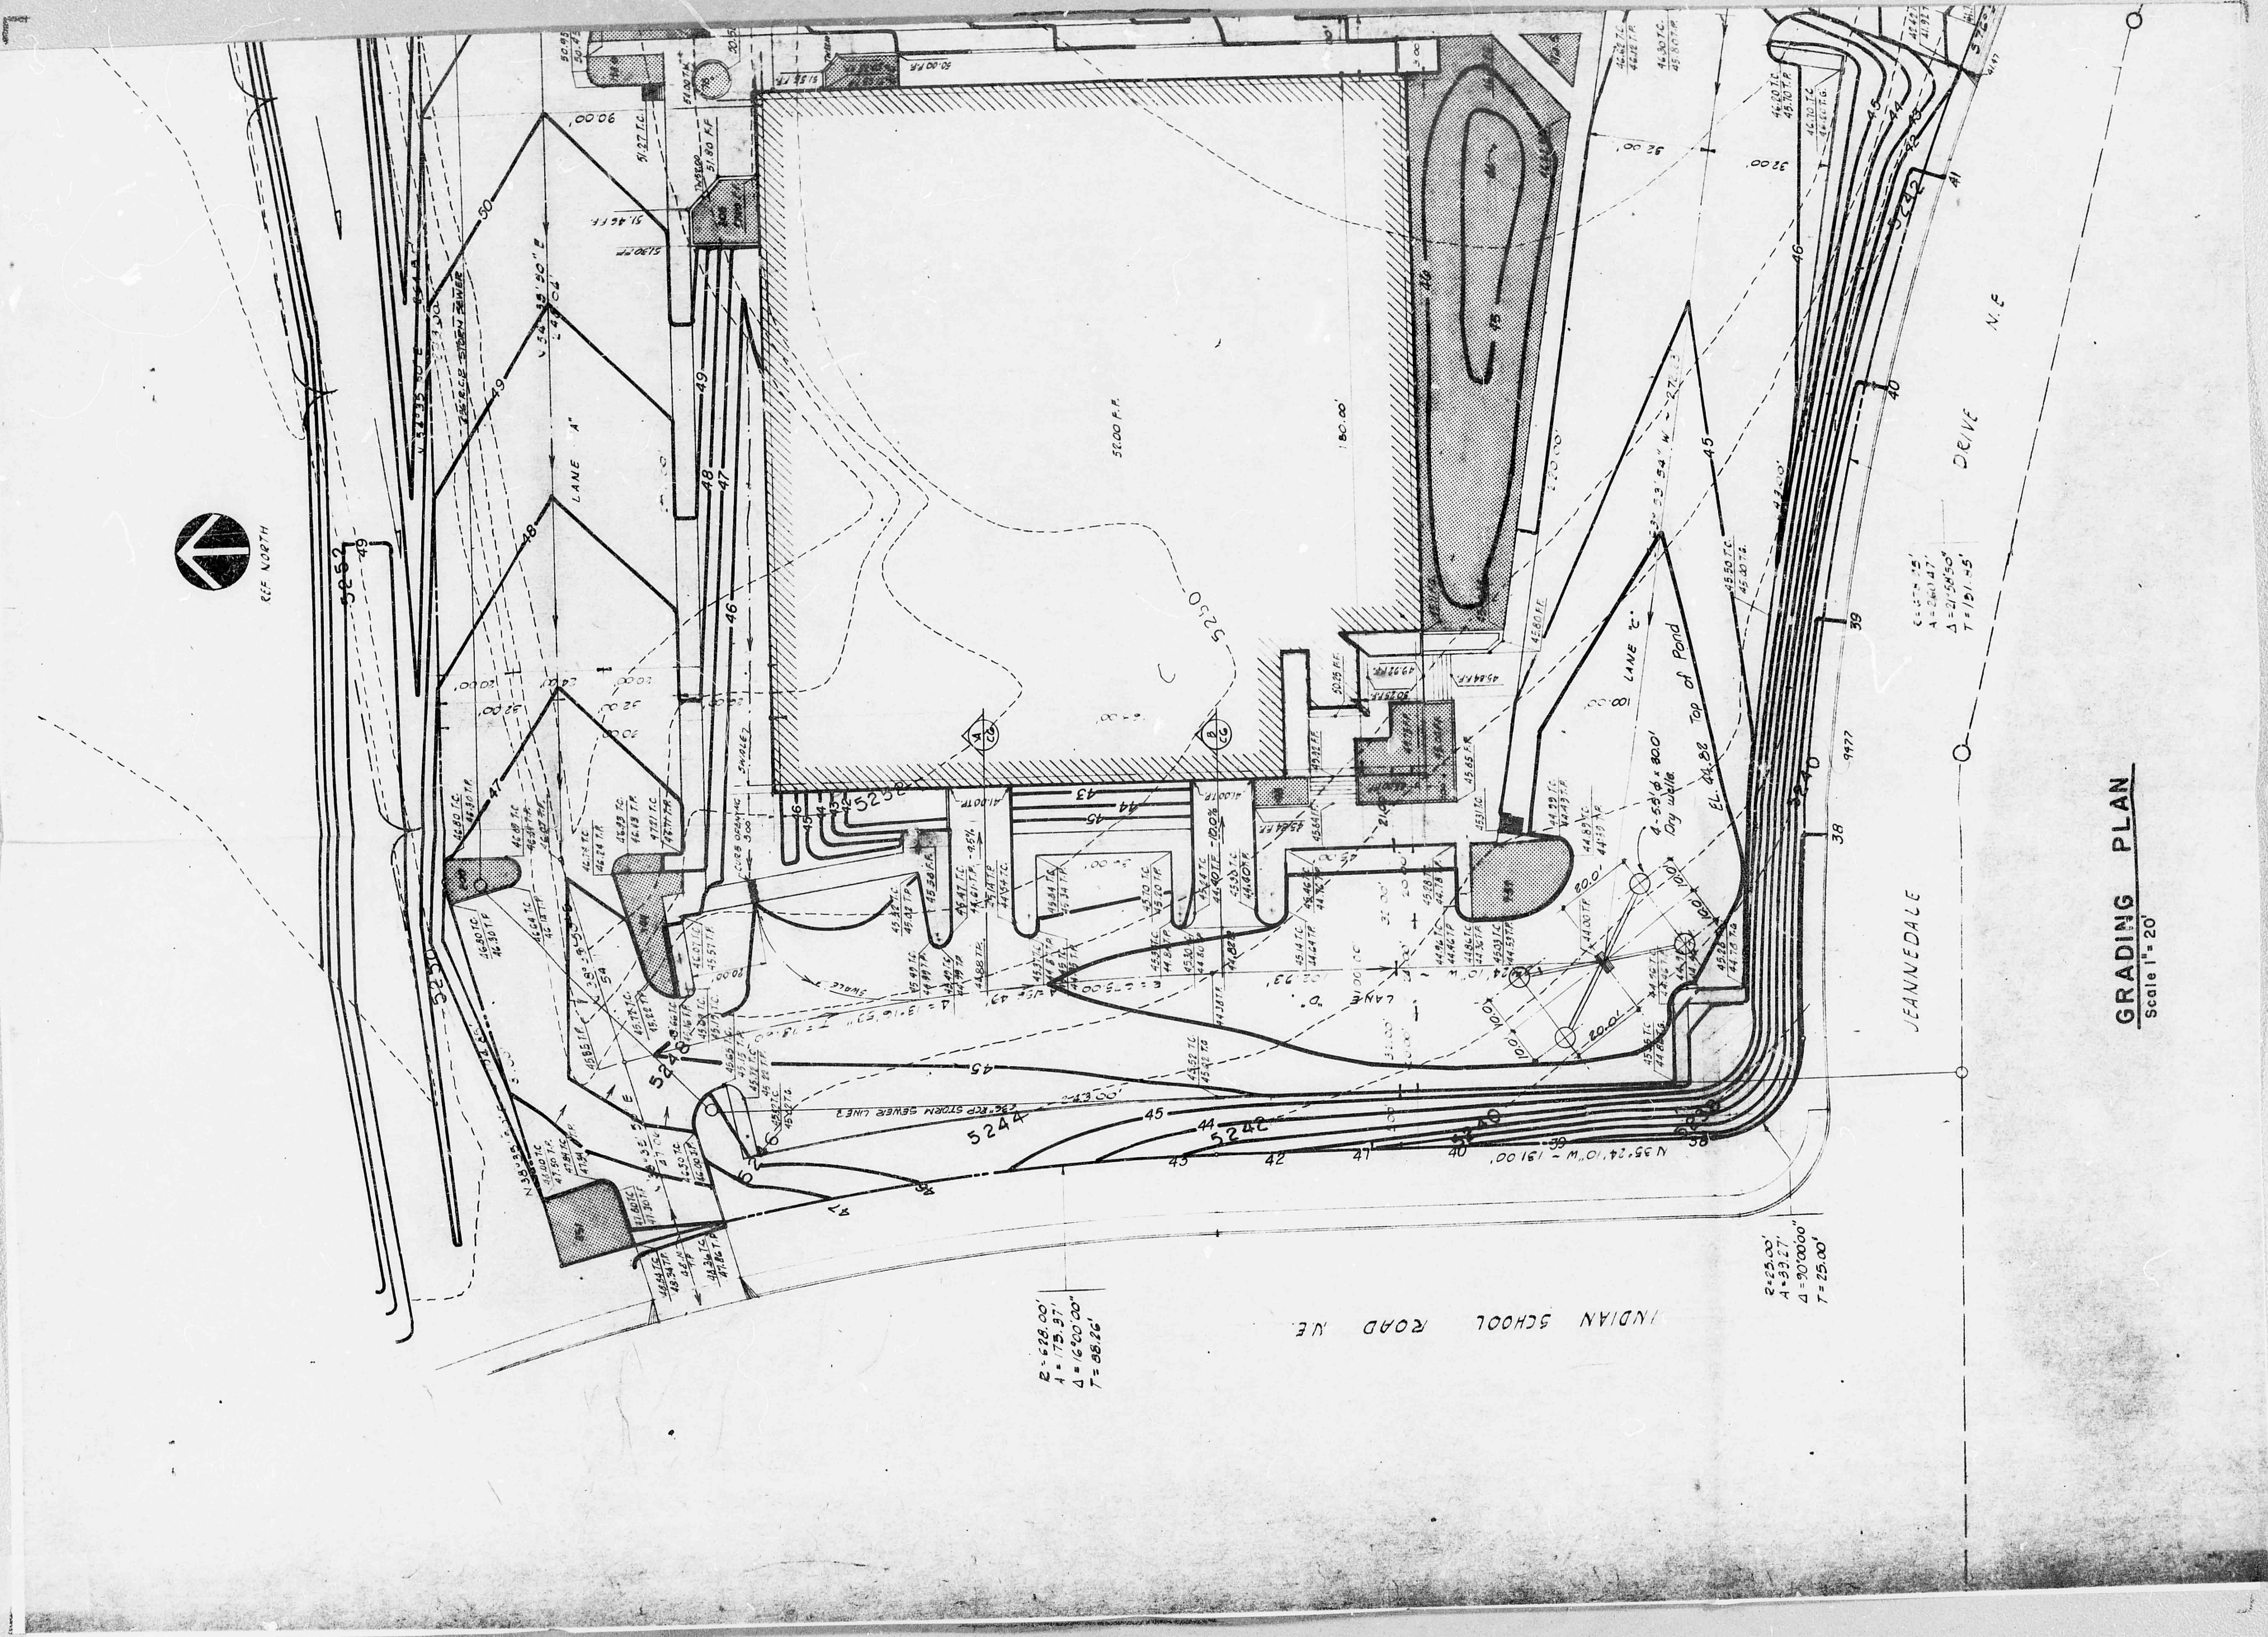
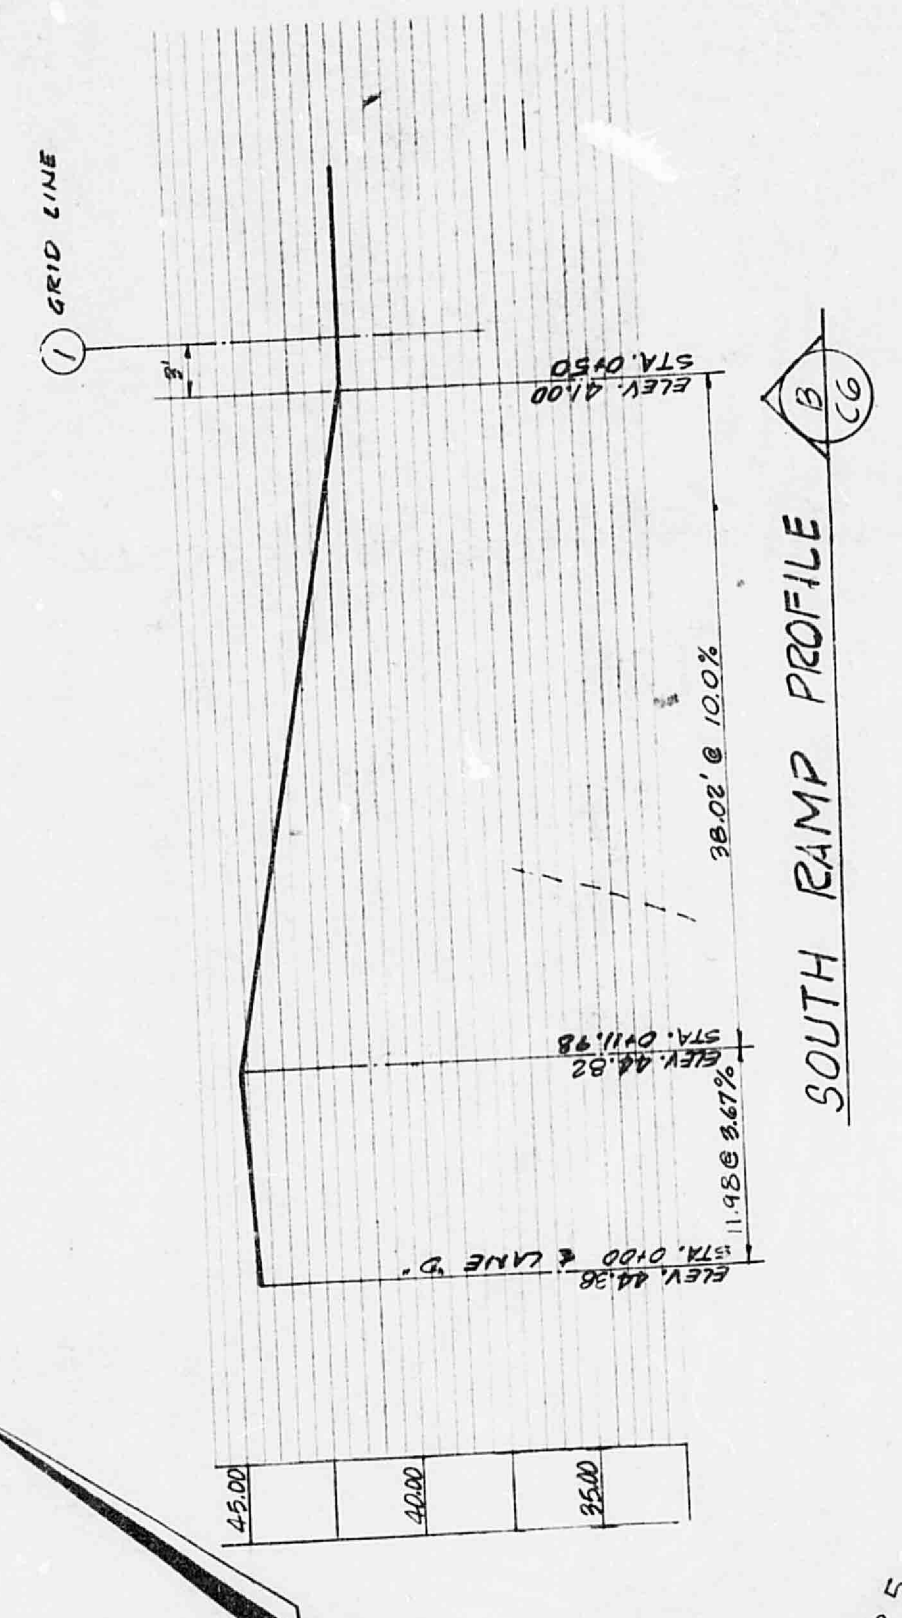


PLAN SHOT
IN TWO
SECTIONS.

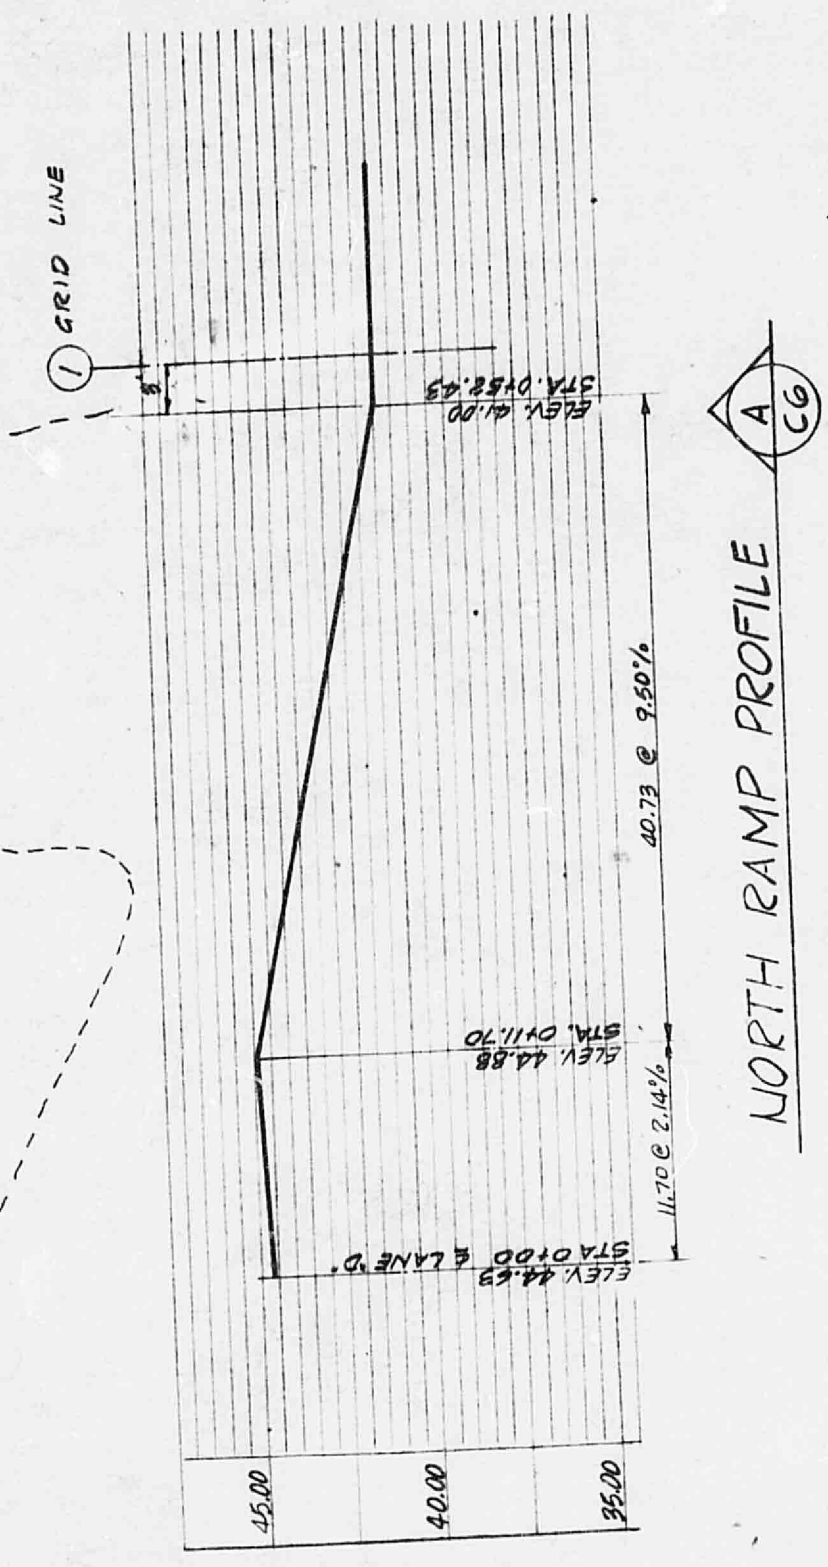

GRADING PLAN
Scale 1"=20'

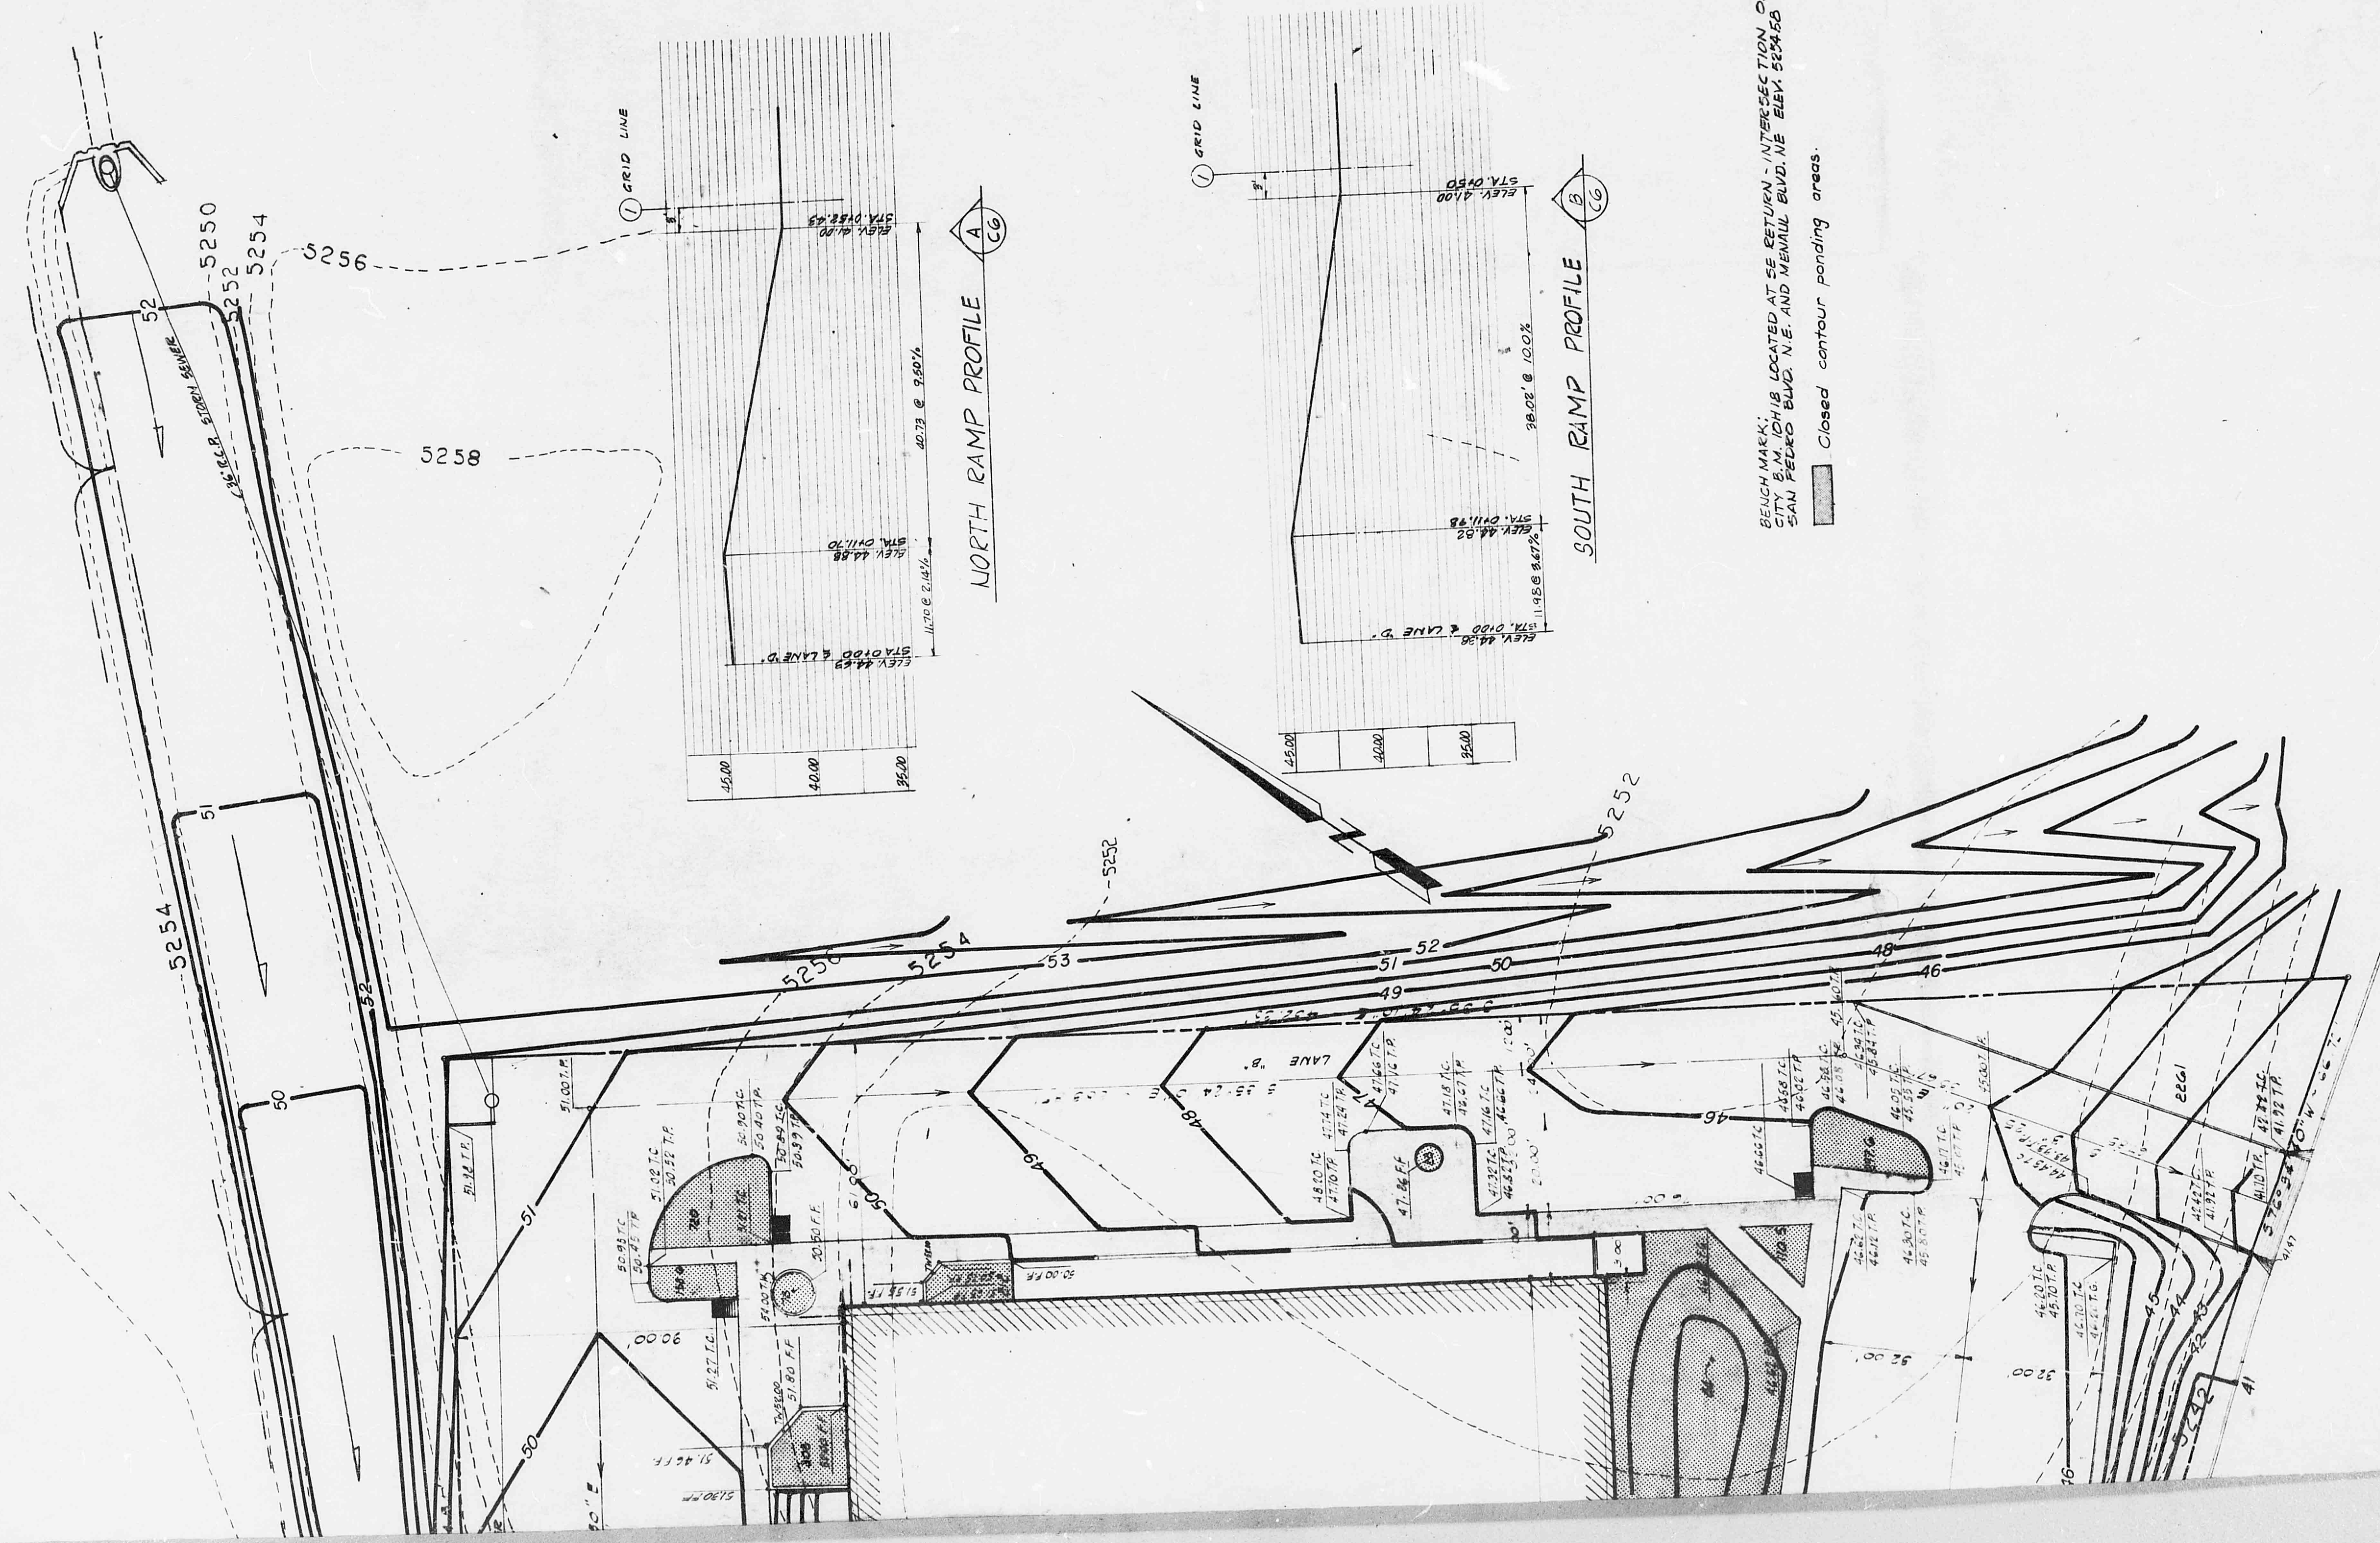



BELOW MARK:
CITY S.M. CH. 18 LOCATED AT SE RETURN INTERSECTION OF
SAN PEDRO BLVD. N.E. AND HENRI BLVD. N.E. ELEV. 5254.50

Closed contour ponding areas.


		sheet C-2 of 49
Job title DALE BELLAMAH OFFICE BUILDING	Job no. 2877	Date 5-13-79
Sheet title GRADING PLAN	By JORGE DELATONE	Checked JORGE DELATONE
JORGE DELATONE architect 3500 CLINTON ST. SUITE 100 PORTLAND, OREGON 97205		

PLAN SHOT
IN TWO
SECTIONS.

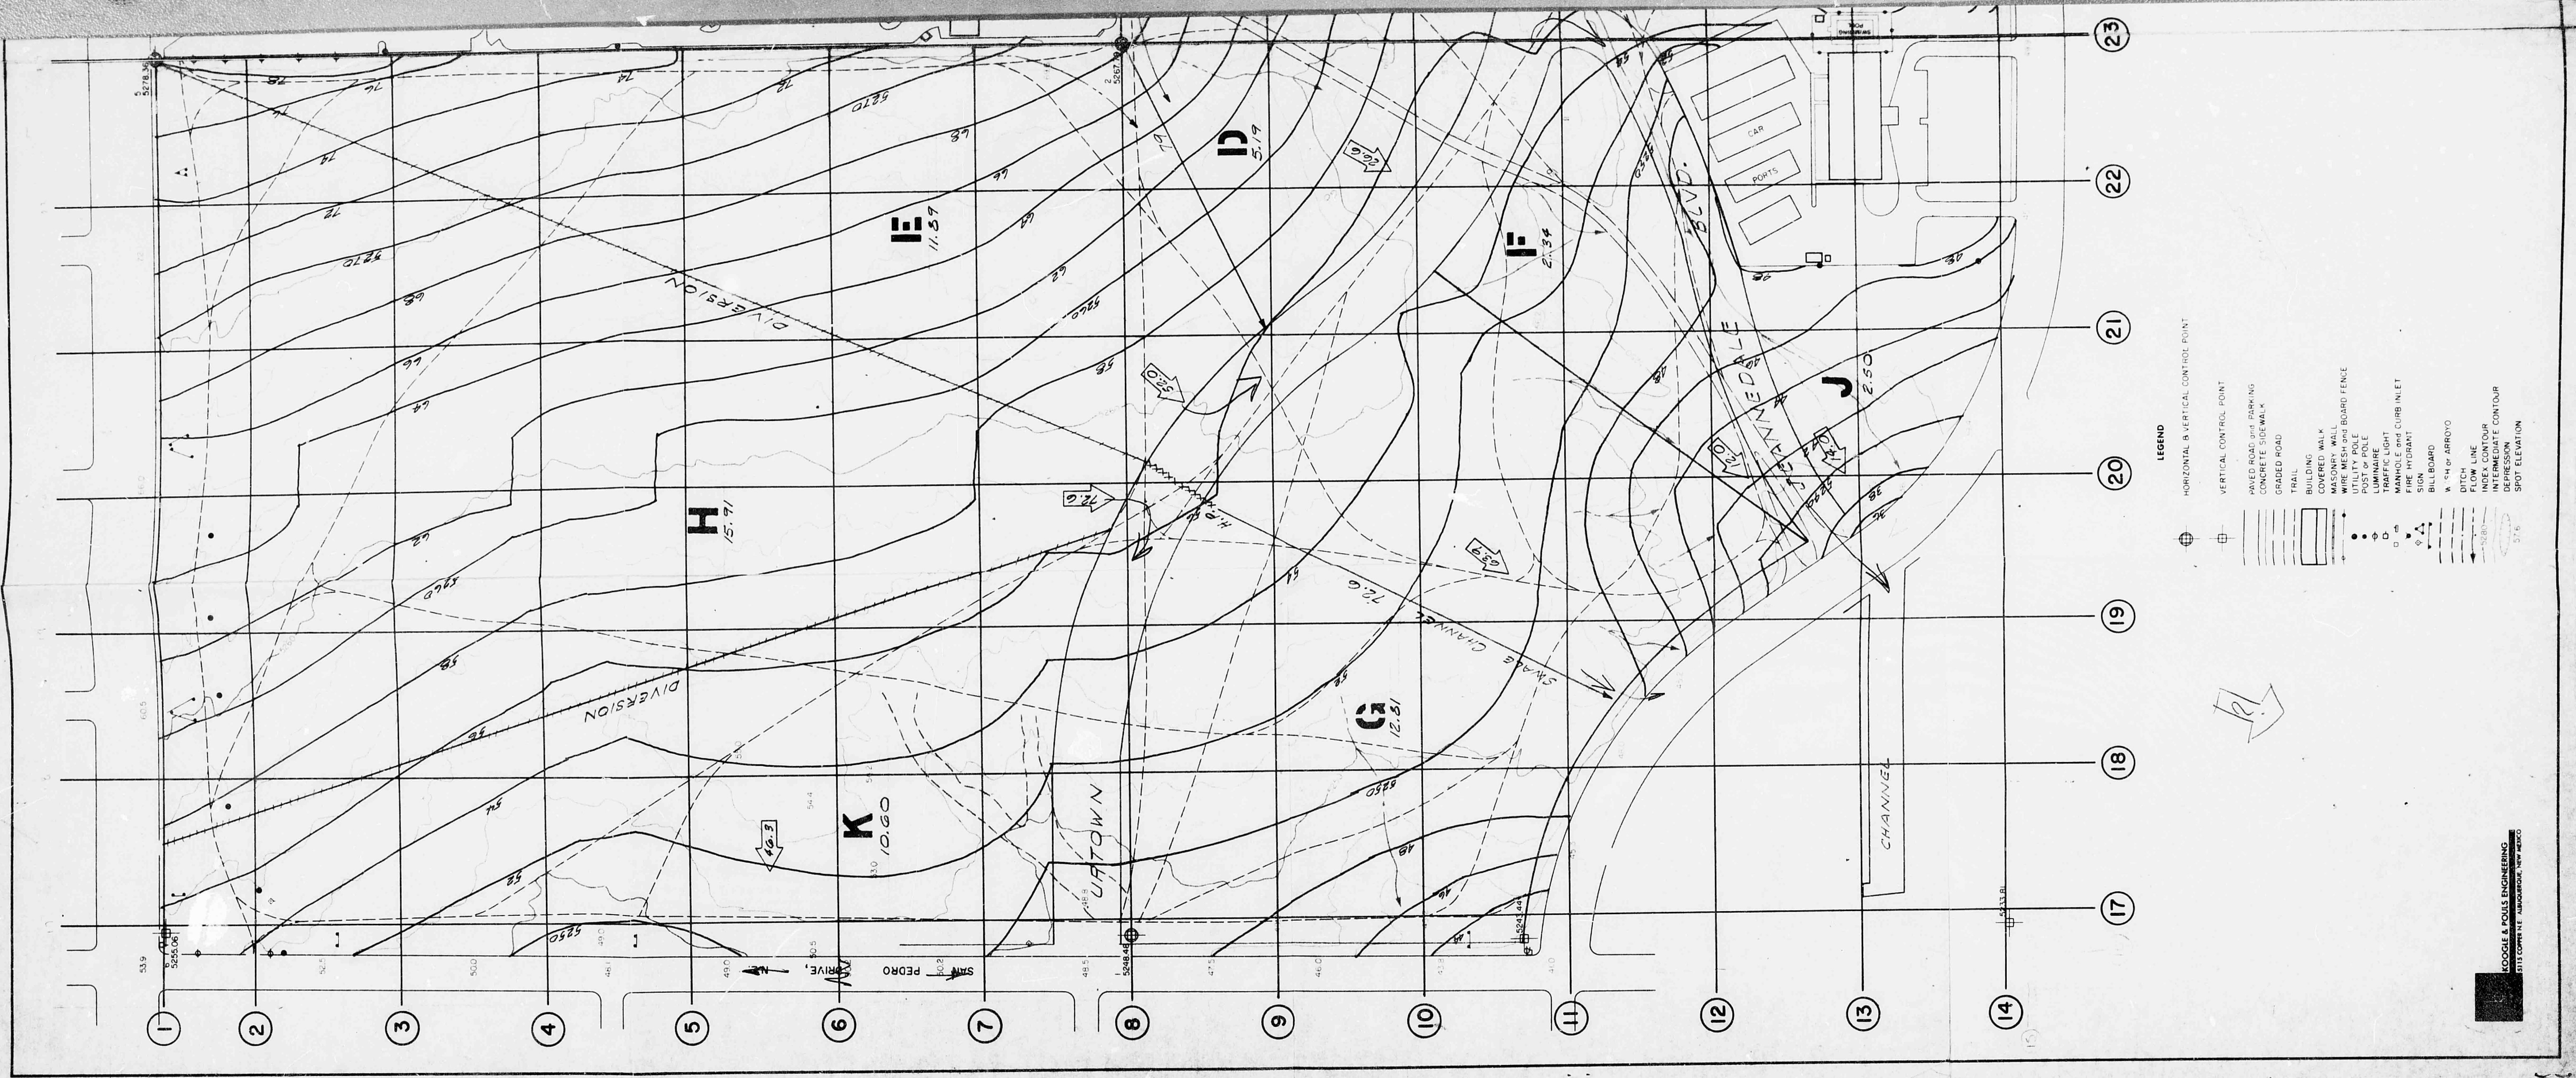

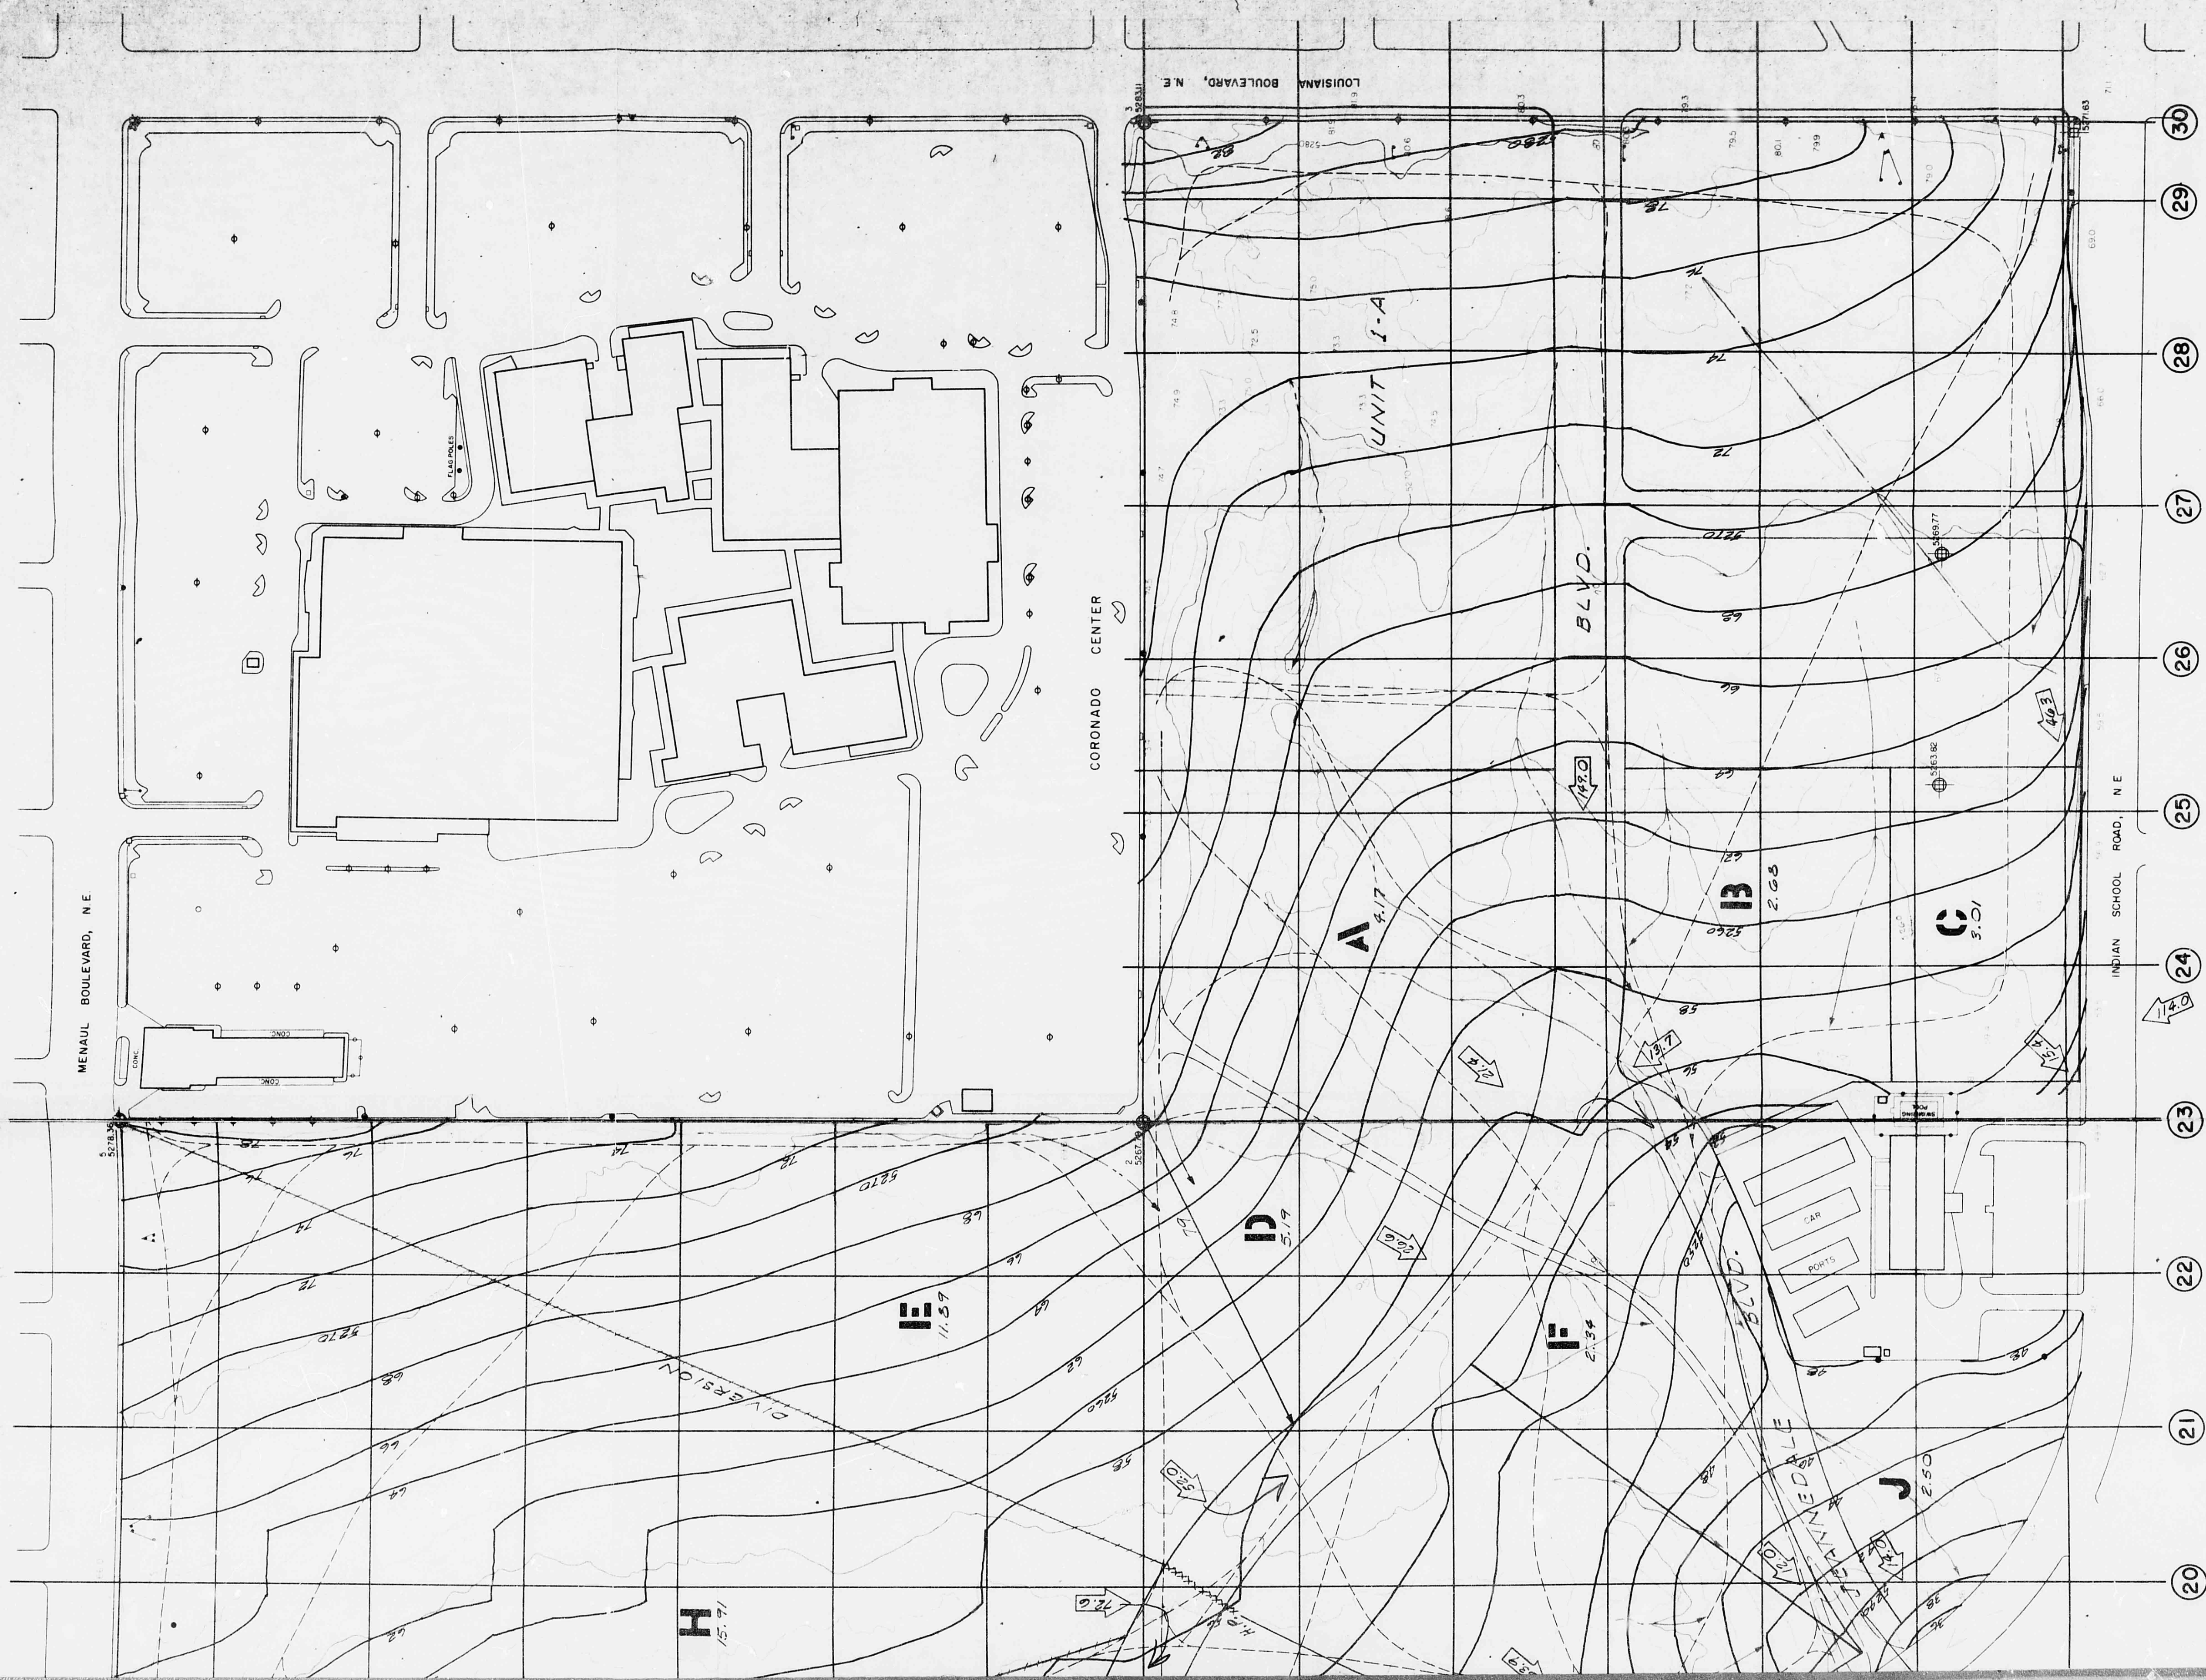

- LEGEND**
- HORIZONTAL & VERTICAL CONTROL POINT
 - VERTICAL CONTROL POINT
 - PAVED ROAD AND PARKING
 - CONCRETE SIDEWALK
 - GRADED ROAD
 - TRAIL
 - BUILDING
 - COVERED WALK
 - MASONRY WALL
 - UTILITY POLE
 - POST OR POLE
 - TRAFFIC LIGHT
 - MANHOLE AND CURB INLET
 - FIRE HYDRANT
 - WASH OR ARROYO
 - BILLBOARD
 - DITCH
 - FLOW LINE
 - INTERMEDIATE CONTOUR
 - DEPRESSION
 - SPOT ELEVATION

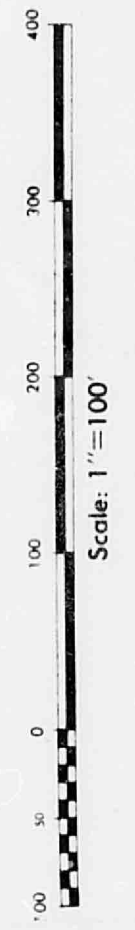

CONTOUR INTERVAL 2 FEET
COMPILED BY PHOTOGRAMMETRIC METHODS
DATE OF PHOTOGRAPHY FEBRUARY 16, 1972
THIS MAP COMPLIES WITH THE NATIONAL
STANDARD MAP ACCURACY REQUIREMENTS
APPLICABLE TO A 2 FOOT CONTOUR INTERVAL
*ALL CONTROL USED IN MAPPING WAS FURNISHED
BY RALPH HICKS & ASSOCIATES

JEANNEDALE UNIT 4
STORM DRAINAGE
OF
MACCORNACK & BURNS
CONSULTING ENGINEERS, INC.

TOPOGRAPHIC MAP
OF
JEANNEDALE
SE 1/4, SEC. 12, T 10 N, R 3 E, N.M.P.M.
ALBUQUERQUE, NEW MEXICO
MARCH 1972