

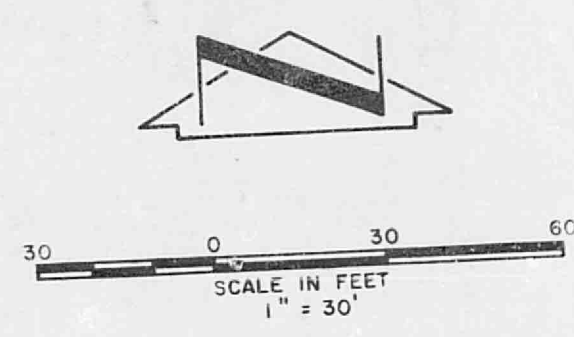


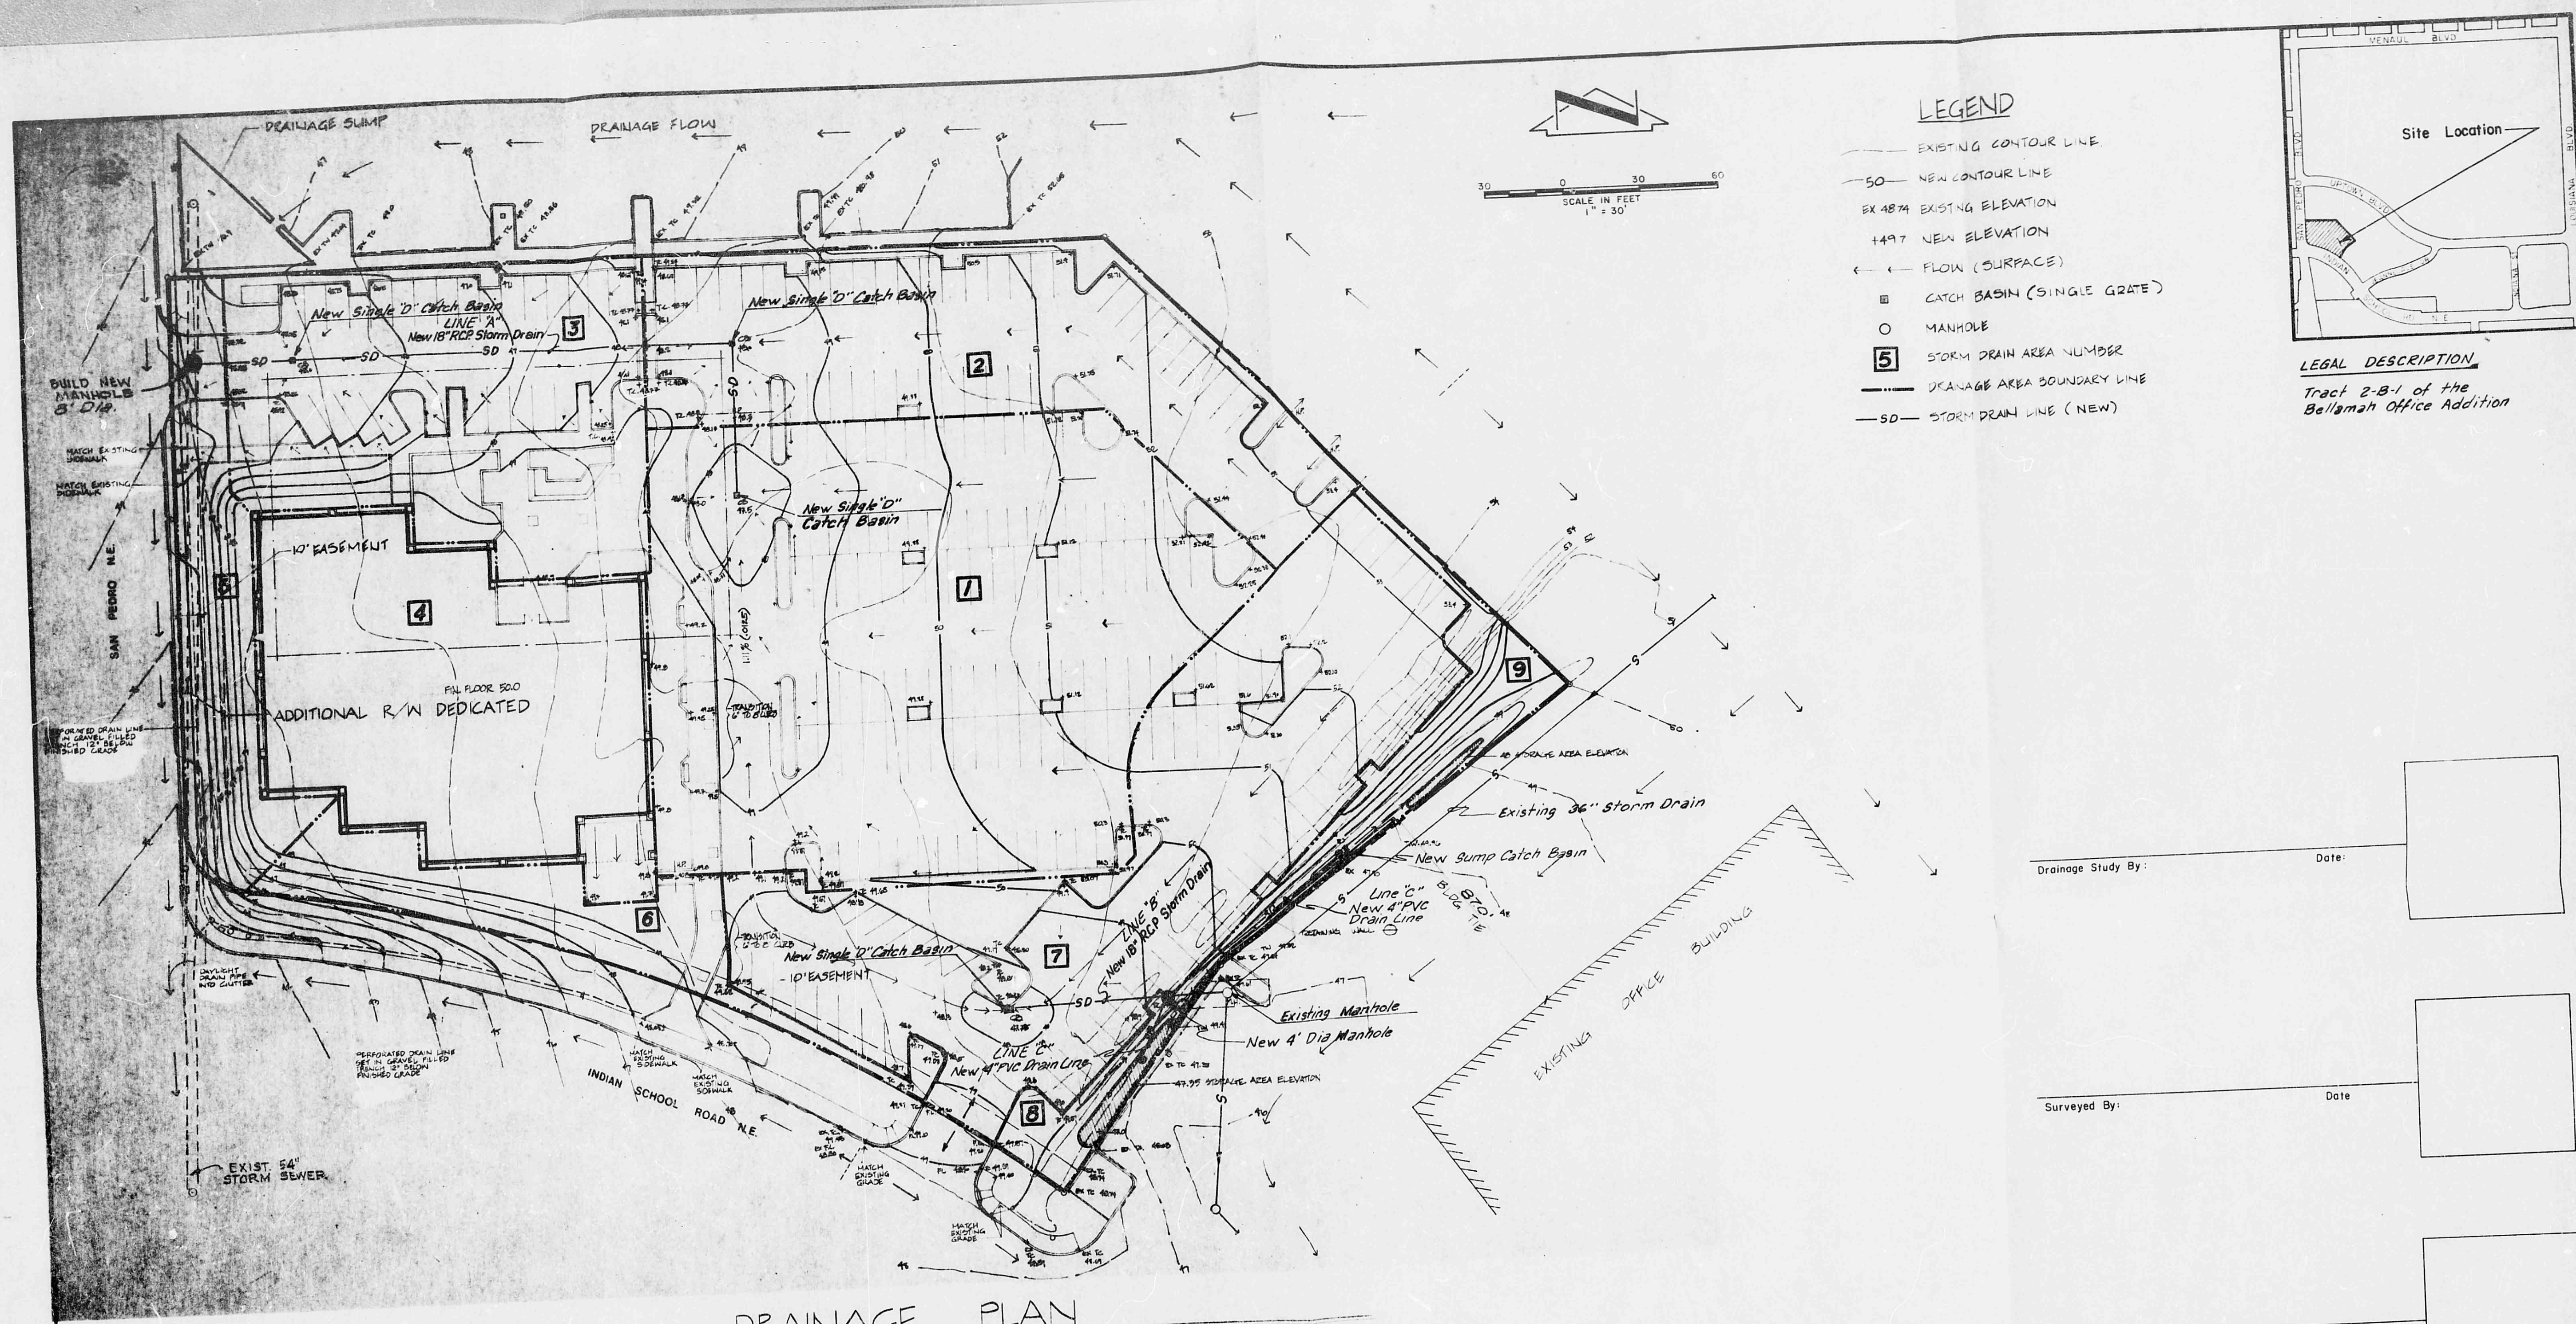

- LEGEND**
- EXISTING CONTOUR LINE
 - - - NEW CONTOUR LINE
 - EX 4874 EXISTING ELEVATION
 - 1497 NEW ELEVATION
 - ← FLOW (SURFACE)
 - CATCH BASIN (SINGLE GRATE)
 - MANHOLE
 - [5]** STORM DRAIN AREA NUMBER
 - DRAINAGE AREA BOUNDARY LINE
 - - - STORM DRAIN LINE (NEW)

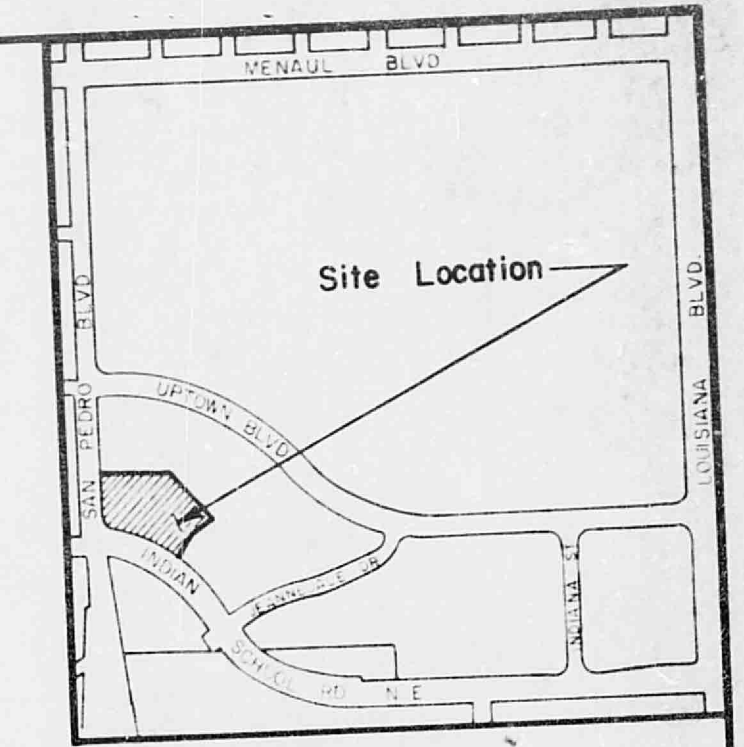

LEGAL DESCRIPTION
 Tract 2-B-1 of the
 Bellamah Office Addition

Drainage Study By: _____ Date: _____


Surveyed By: _____ Date: _____

_____ Date: _____


DRAINAGE PLAN

SCALE: 1" = 30'

BENCH MARK NO. 11-H-18
 LOCATED AT THE INTERSECTION OF SAN PEDRO BLVD NE
 AND INDIAN SCHOOL RD NE IN THE NW QUADRANT OF
 THE INTERSECTION.
 A SQUARE, CHISELED ON TOP OF CONCRETE CURB AT
 THE ANN. CURB RETURN.
 ELEVATION 5237.922

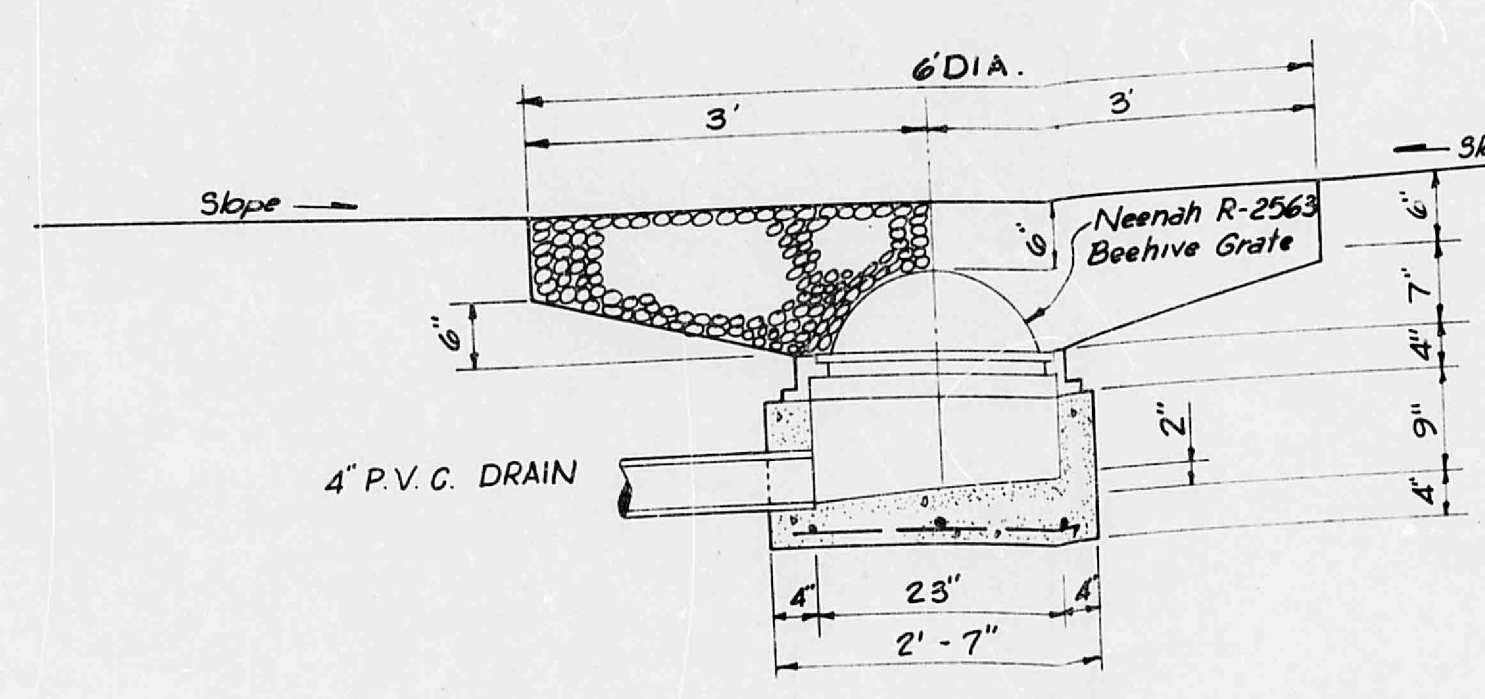



SEWER SUMP CATCH BASIN w/ ROCK POCKET
 SCALE 3/4" = 1'-0"

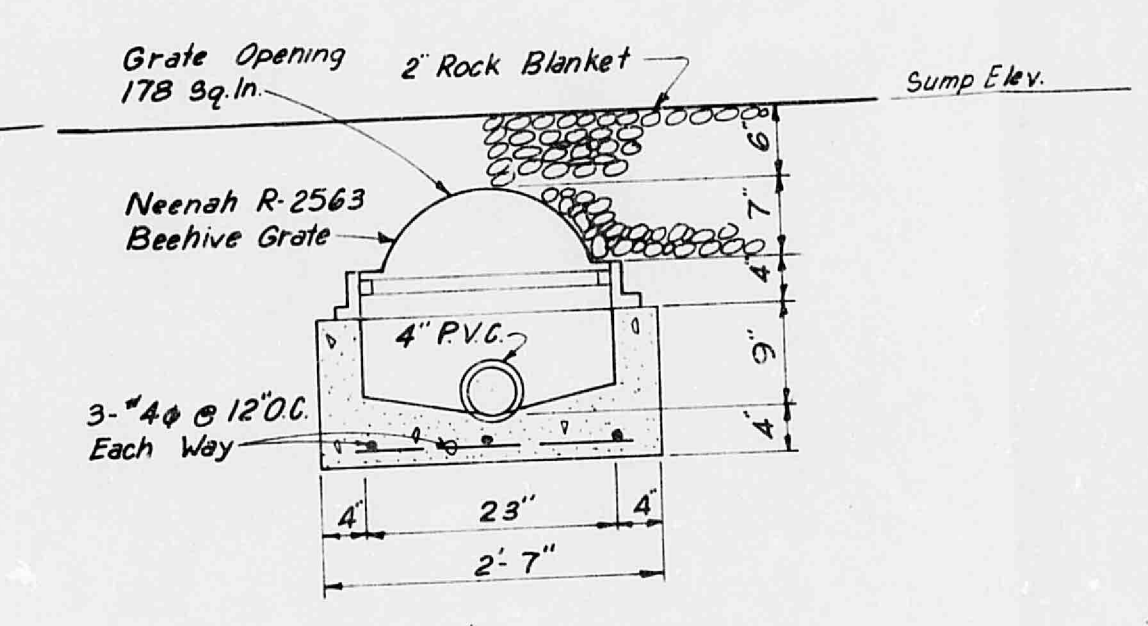

SEWER SUMP CATCH BASIN
 SCALE 1" = 1'-0"

TRANSAMERICA CENTER				
DRAINAGE PLAN				
TRACT 2-B-1 REPLAT				
ALBUQUERQUE, BERNALILLO COUNTY, NEW MEXICO				
DATE JAN '82	JOB NO. 81070	SCALE 1" = 30'	DRAWN MC	SHEET OF
		CHECKED RB		
 SCANLON ASSOCIATES CONSULTING ENGINEERS				

PROFILE	SURVEYED _____		BY _____	DATE _____
	PLOTTED _____			
NOTE BOOK	GRADES CHECKED _____			
	R. M. S. NOTED _____			

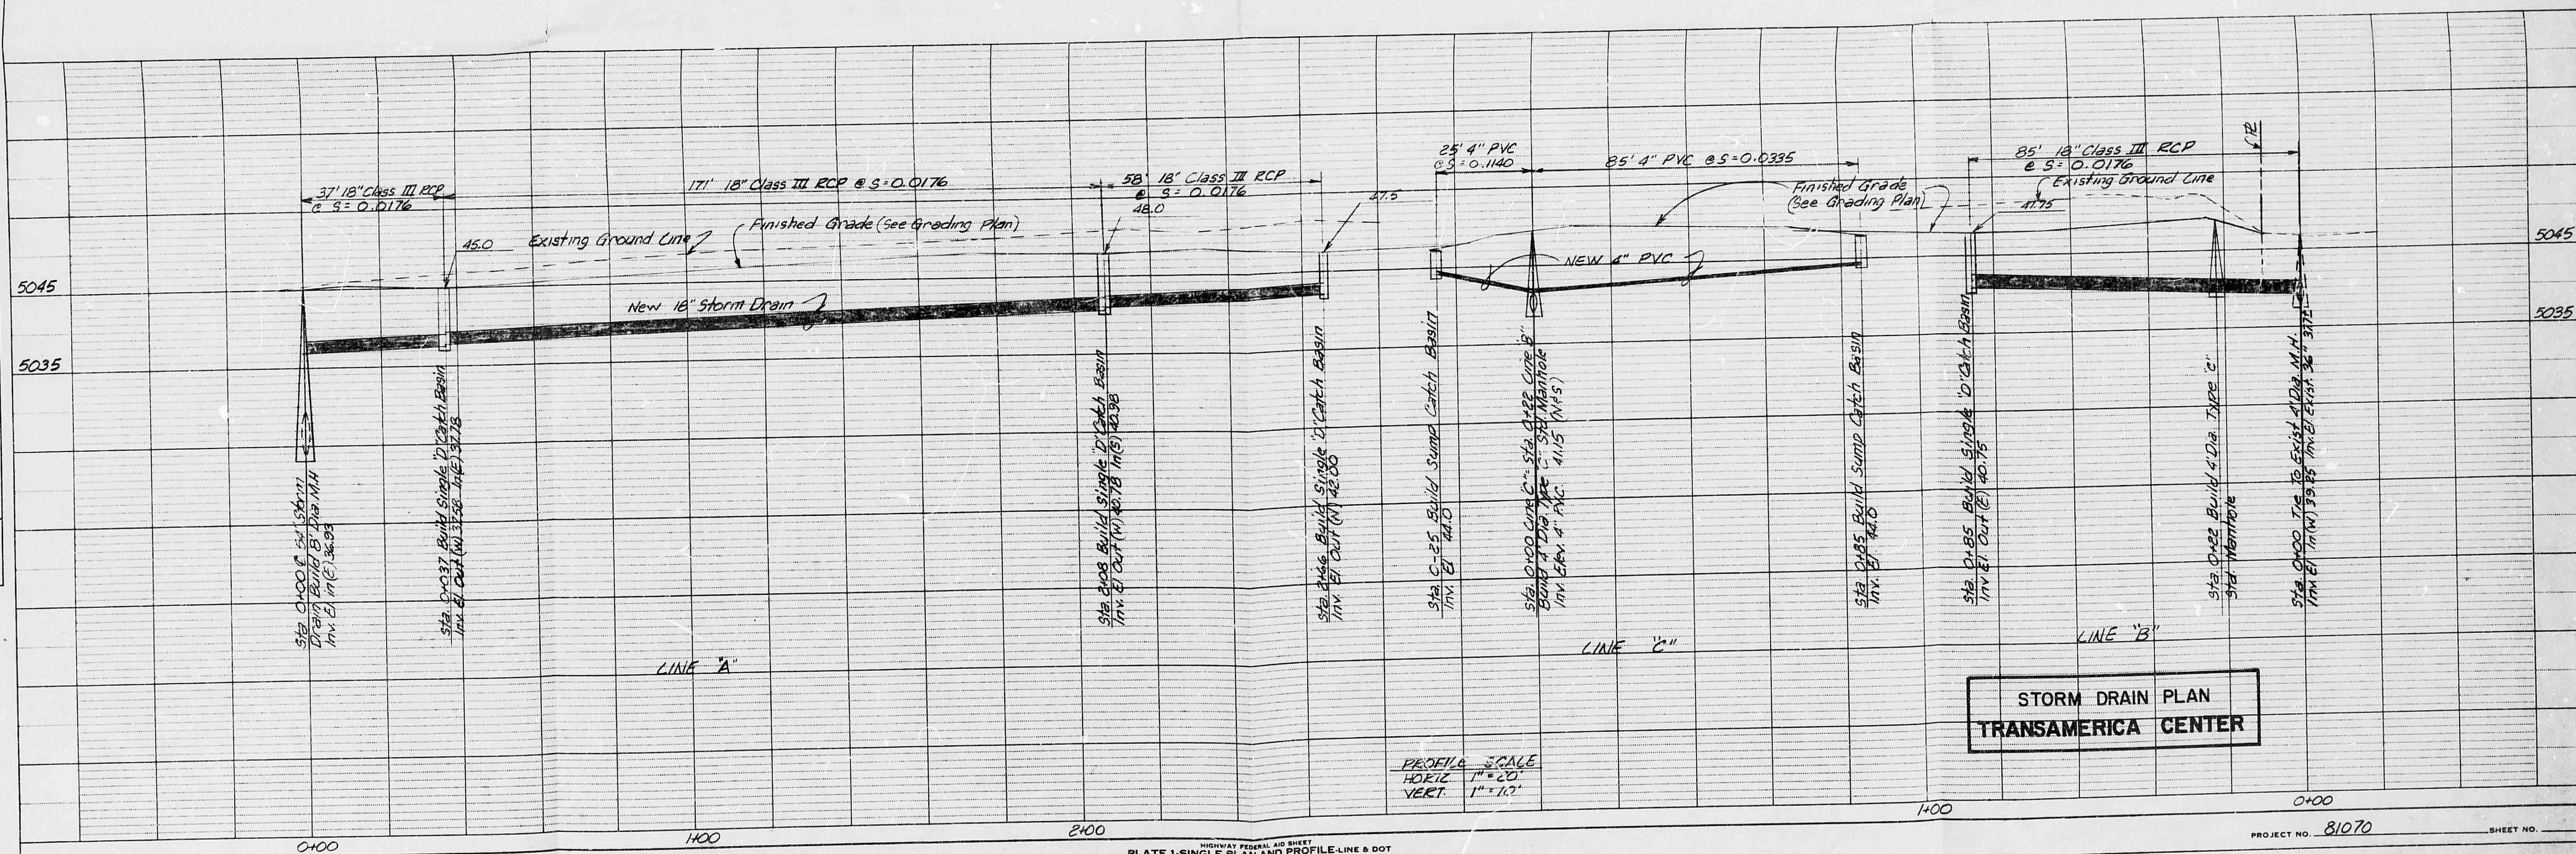
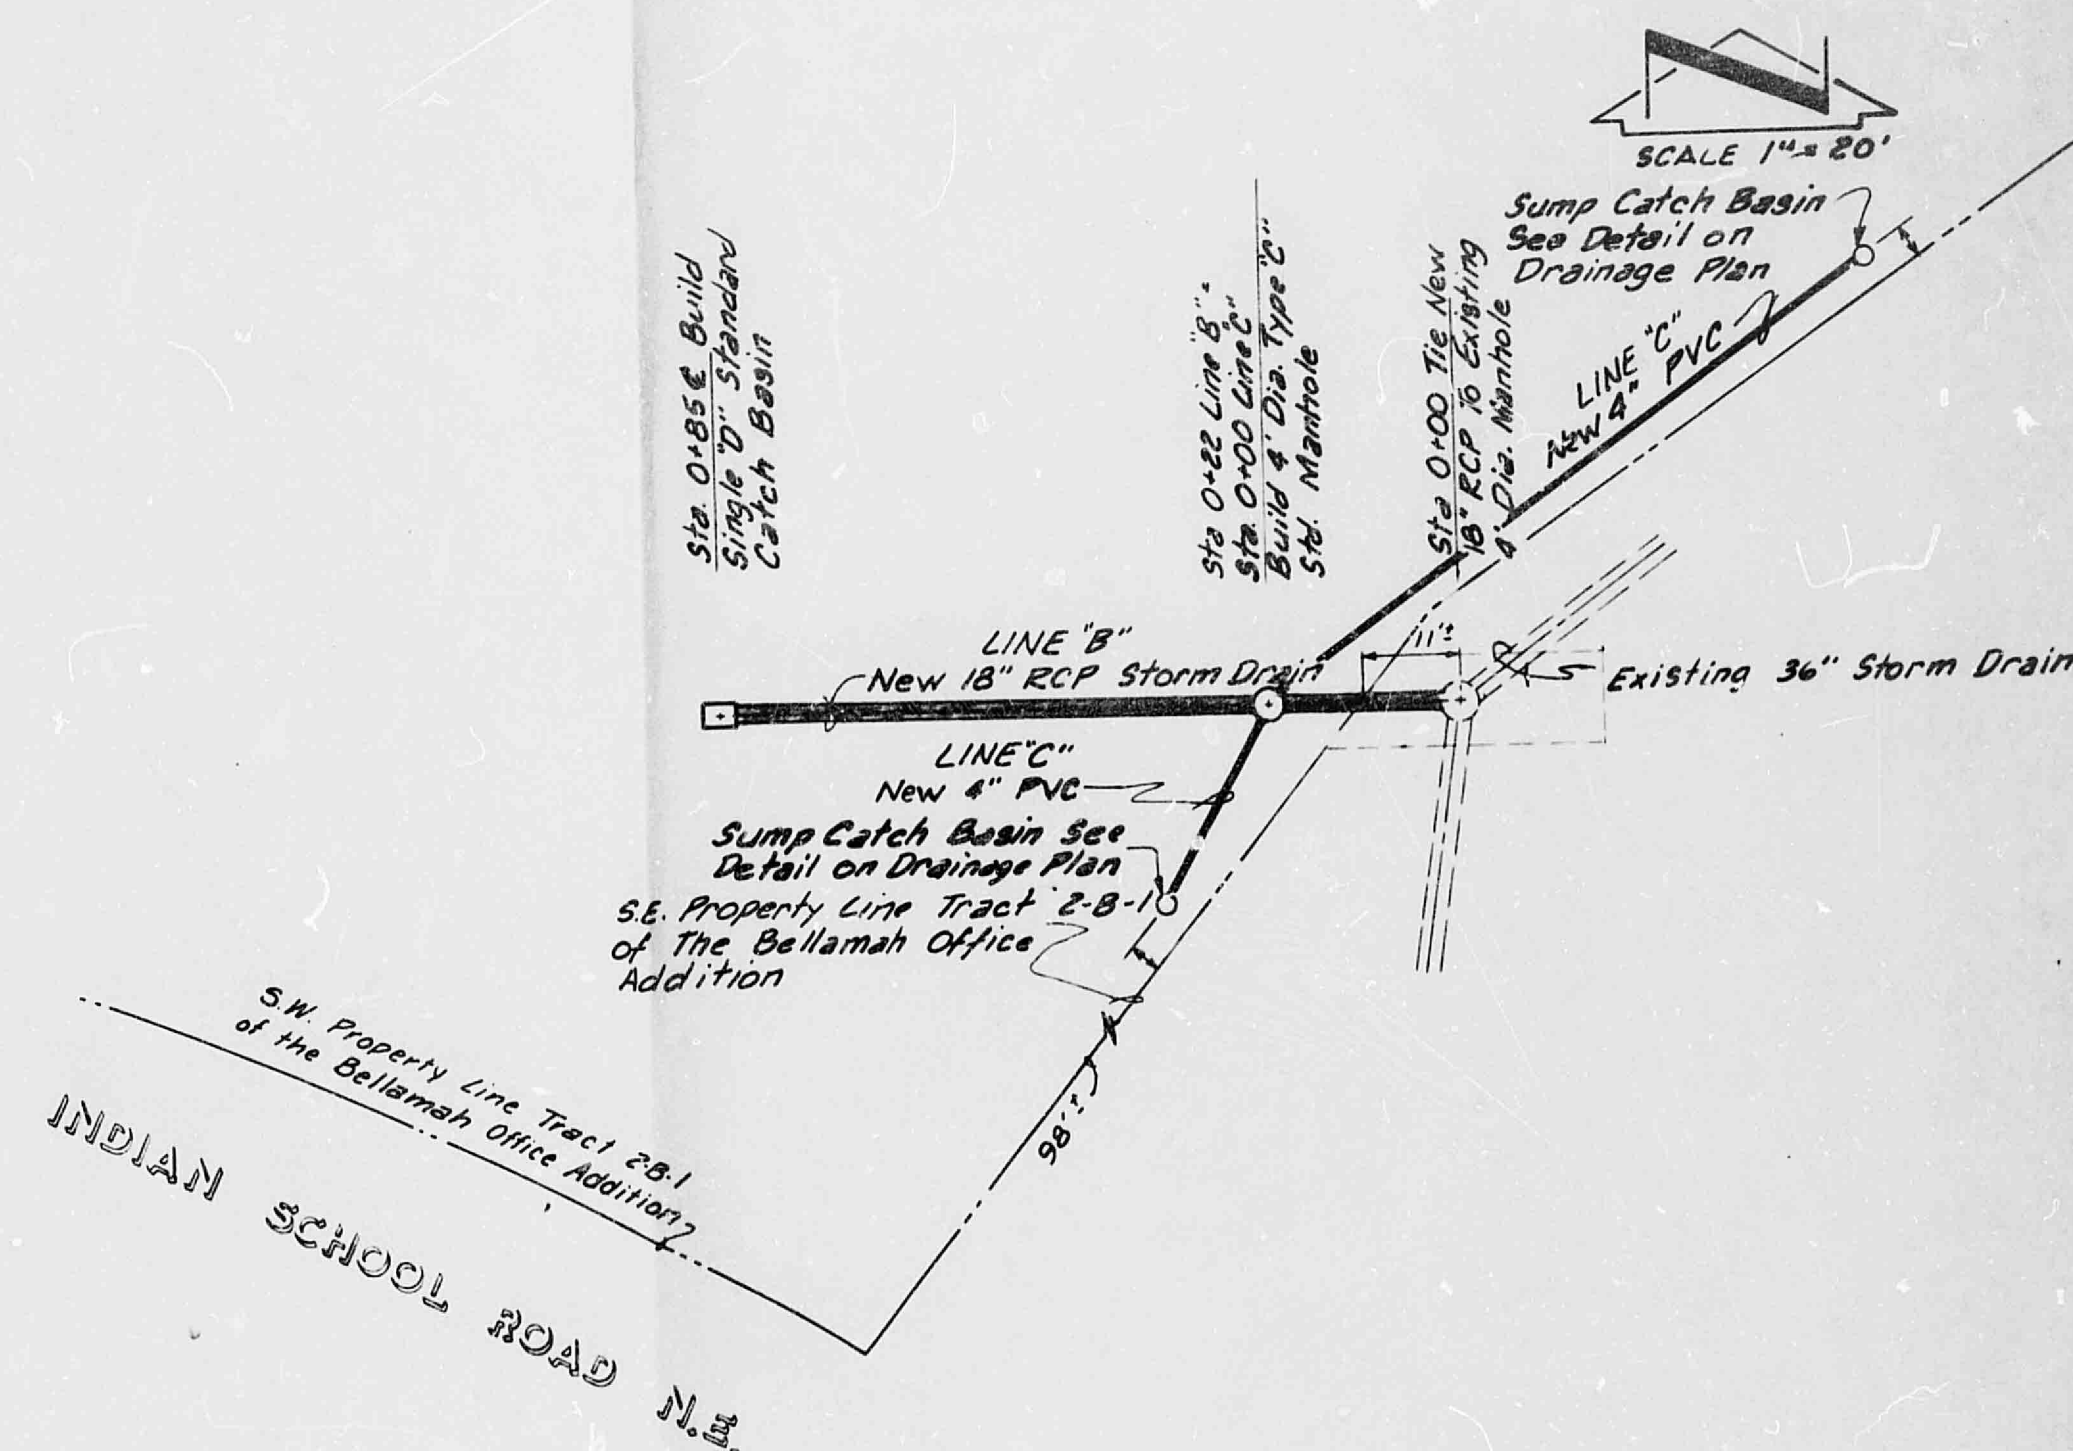


HIGHWAY FEDERAL AID SHEET
 PLATE 1-SINGLE PLAN AND PROFILE-LINE & DOT
 TELETYPE
 PRINTED IN U.S.A.


PROFILE	SUBMITTED	DATE
NO. 8008	PROJECT CHECKED	
NO. 8008	BY M. NOTED	
NO. 8008	STRUCTURE NOTATION CRNO	

SCANLON AND ASSOCIATES
ENGINEERS PLANNERS

PLAN	SUBMITTED	DATE
NO. 8008	PROJECT CHECKED	
NO. 8008	BY M. NOTED	
NO. 8008	STRUCTURE NOTATION CRNO	

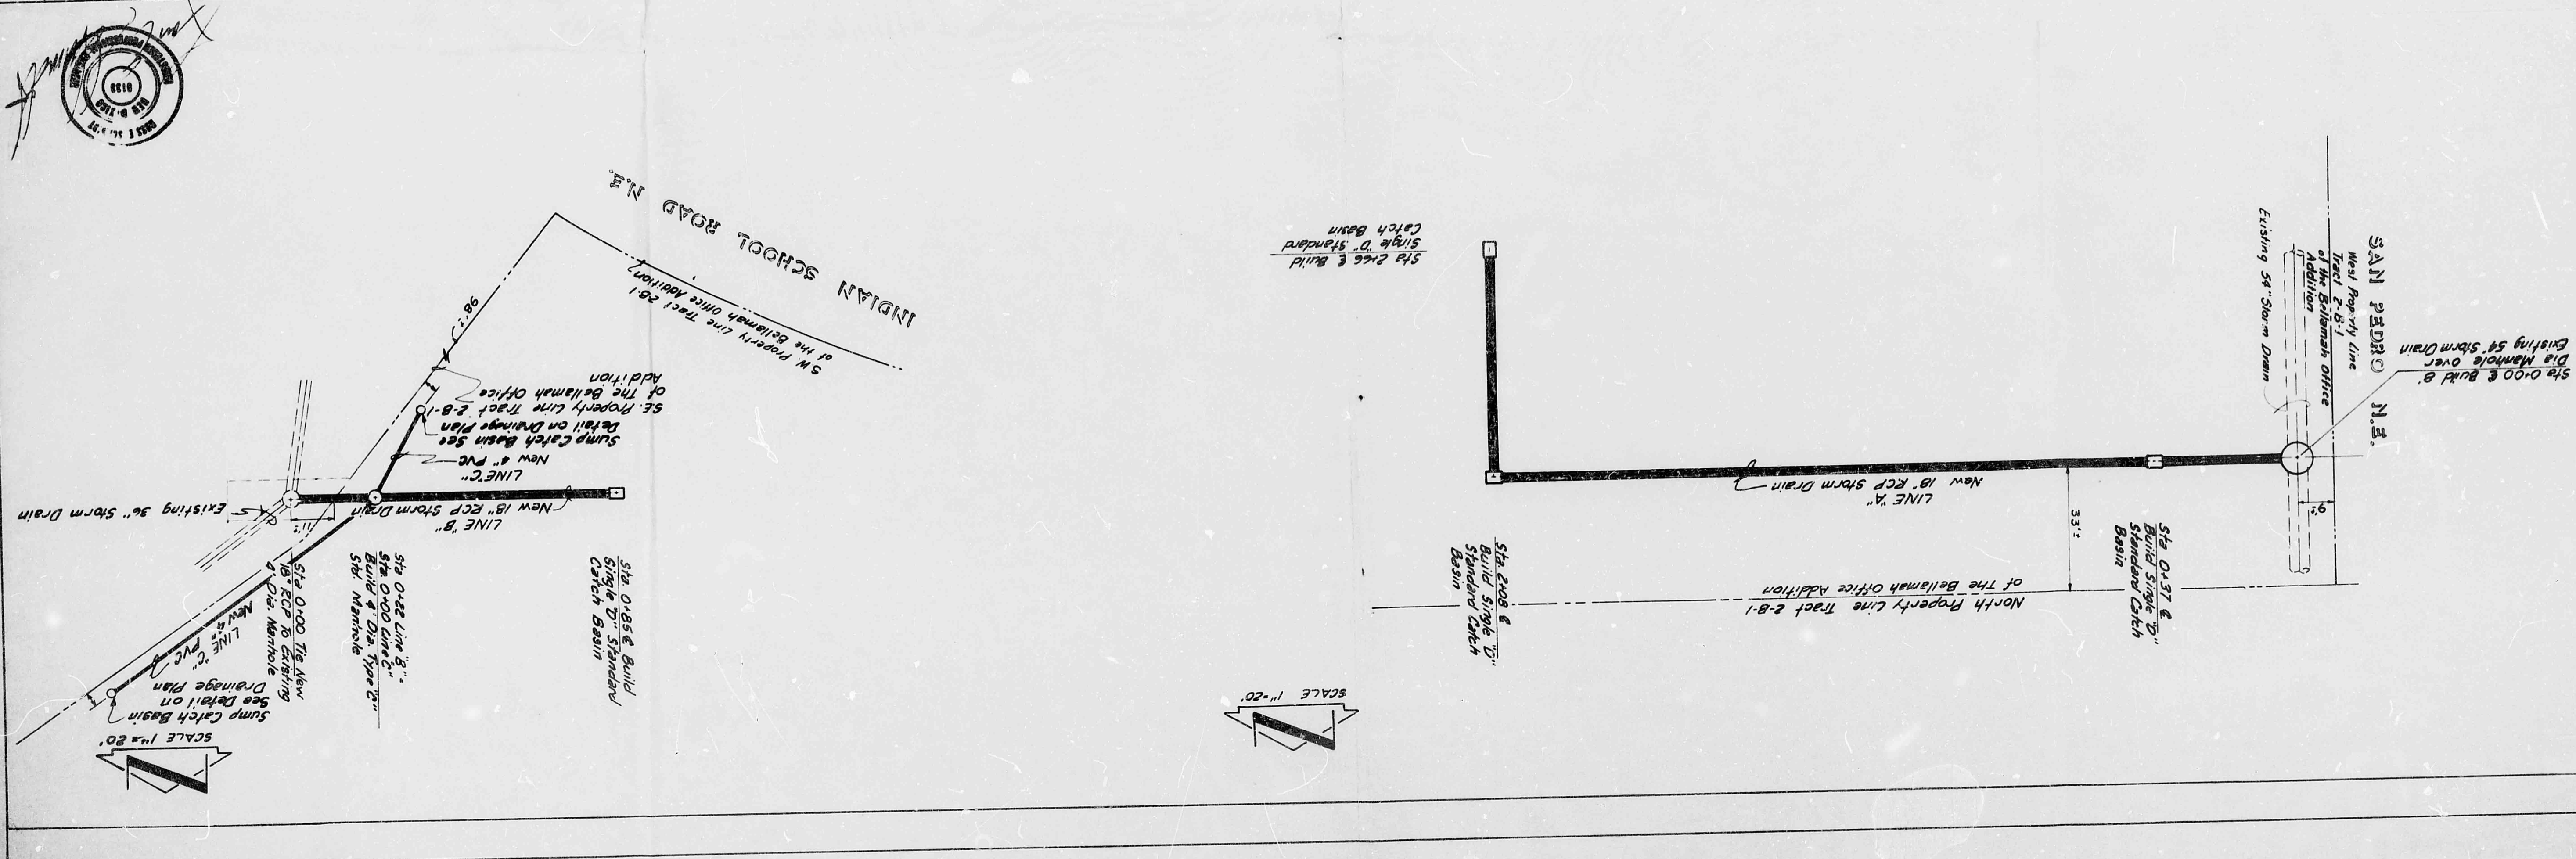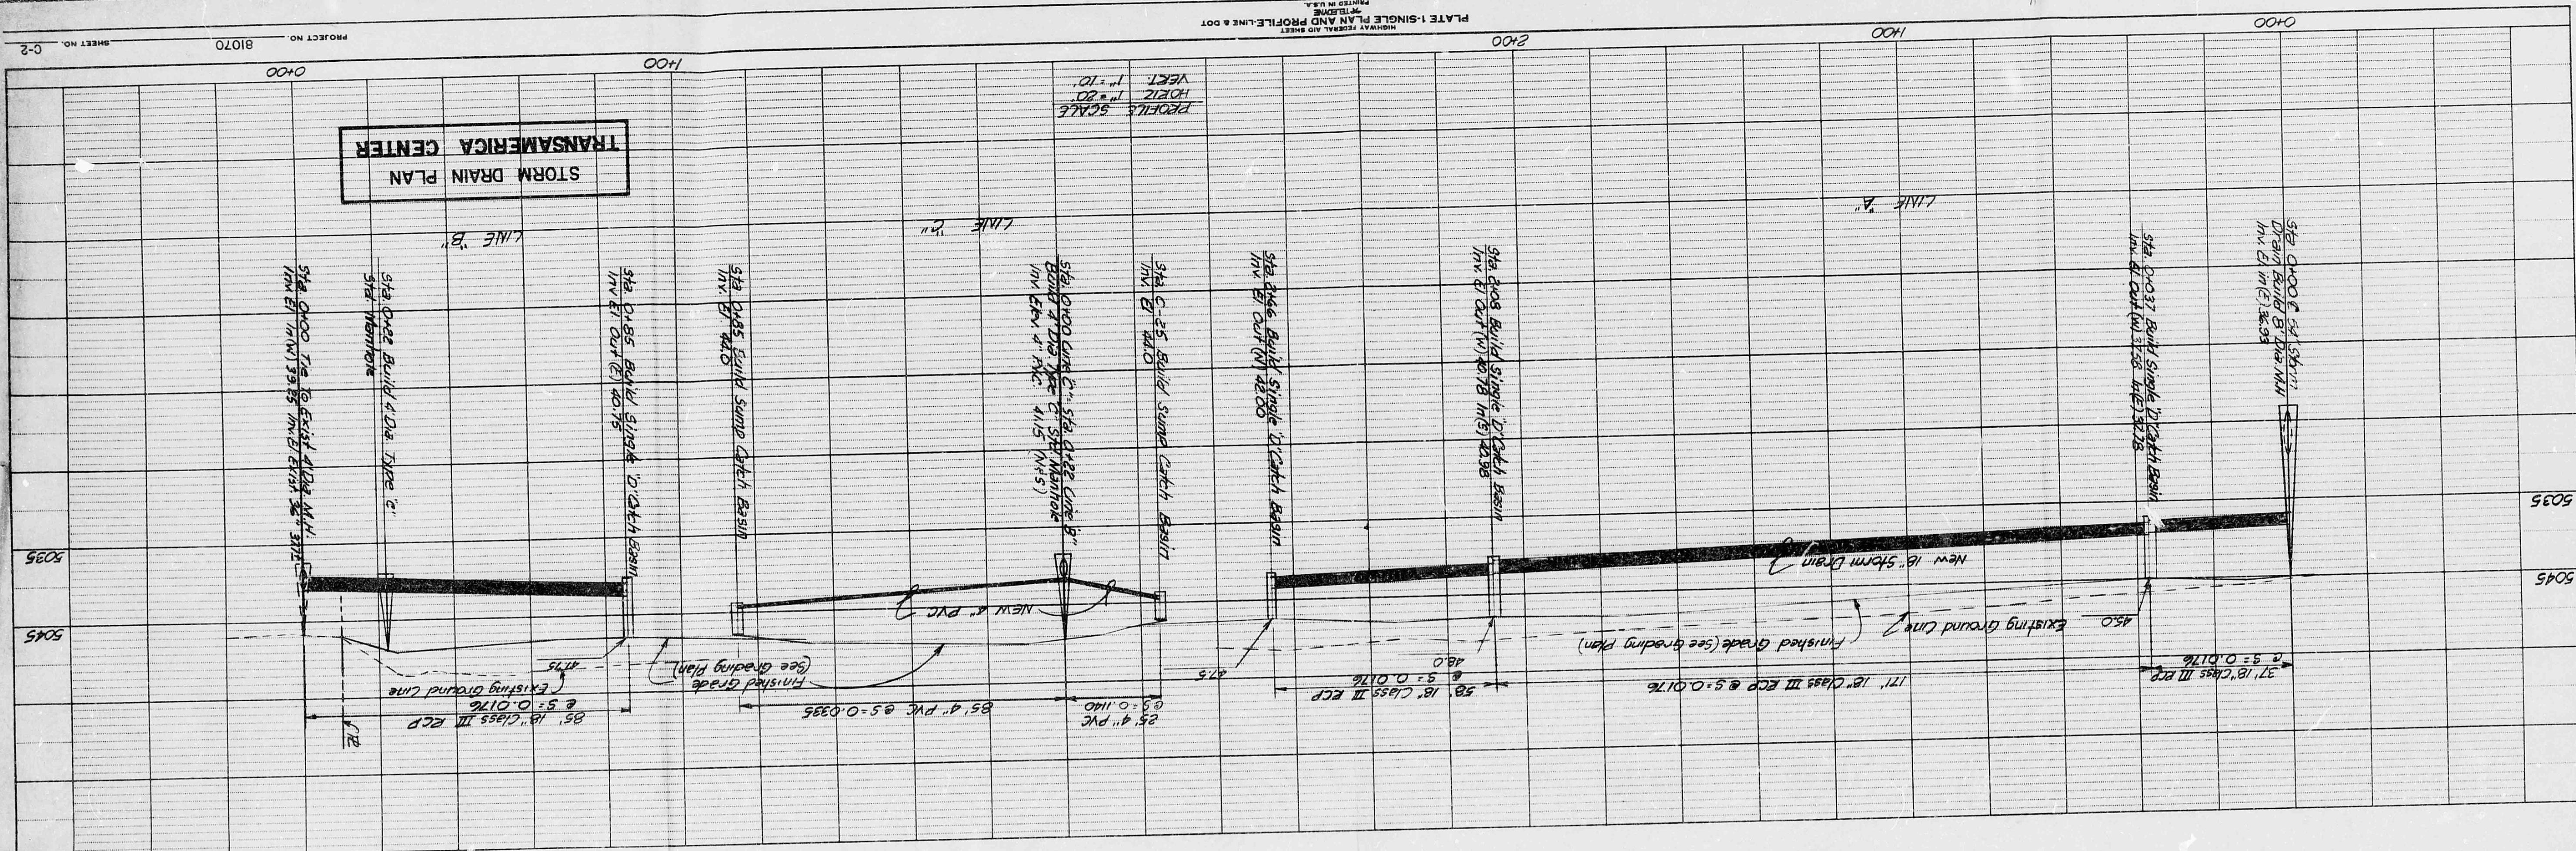


DATE		JOB NO.		SCALE		DRAWN		CHECKED		BY	
JAN 82		B1070		1" = 30'		MC		RB		C-L	
ALBUQUERQUE, BERNALILLO COUNTY, NEW MEXICO											
TRACT 2-B-1 REPLAT											
DRAINAGE PLAN											
TRANSAMERICA CENTER											

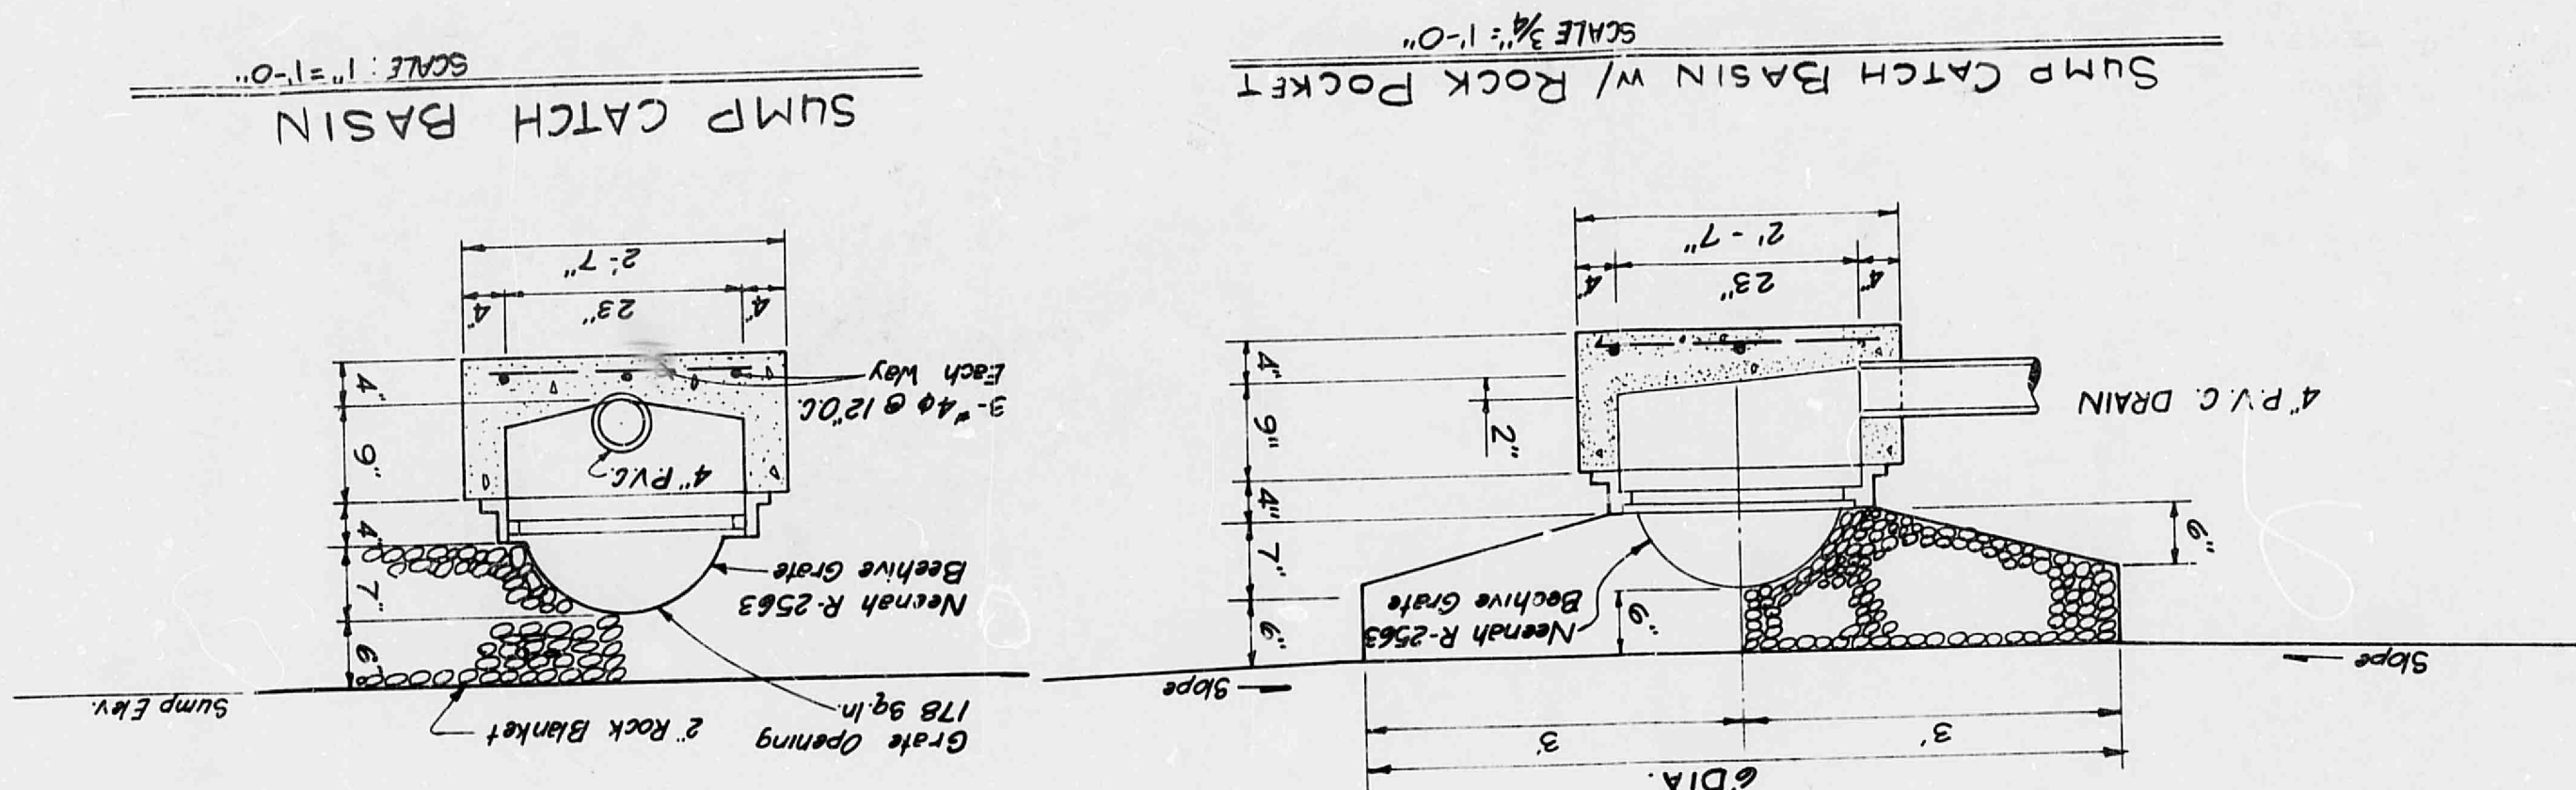


BENCH MARK NO. 11-H18
 LOCATED AT THE INTERSECTION OF SAN PEDRO BLVD NE
 AND INDIAN SCHOOL RD NE. IN THE NW QUADRANT OF
 THE INTERSECTION.
 A SQUARE, CHISELED ON TOP OF CONCRETE CURB AT
 THE MARK. CURB ELEVATION
 ELEVATION 5237.522

DRAINAGE PLAN

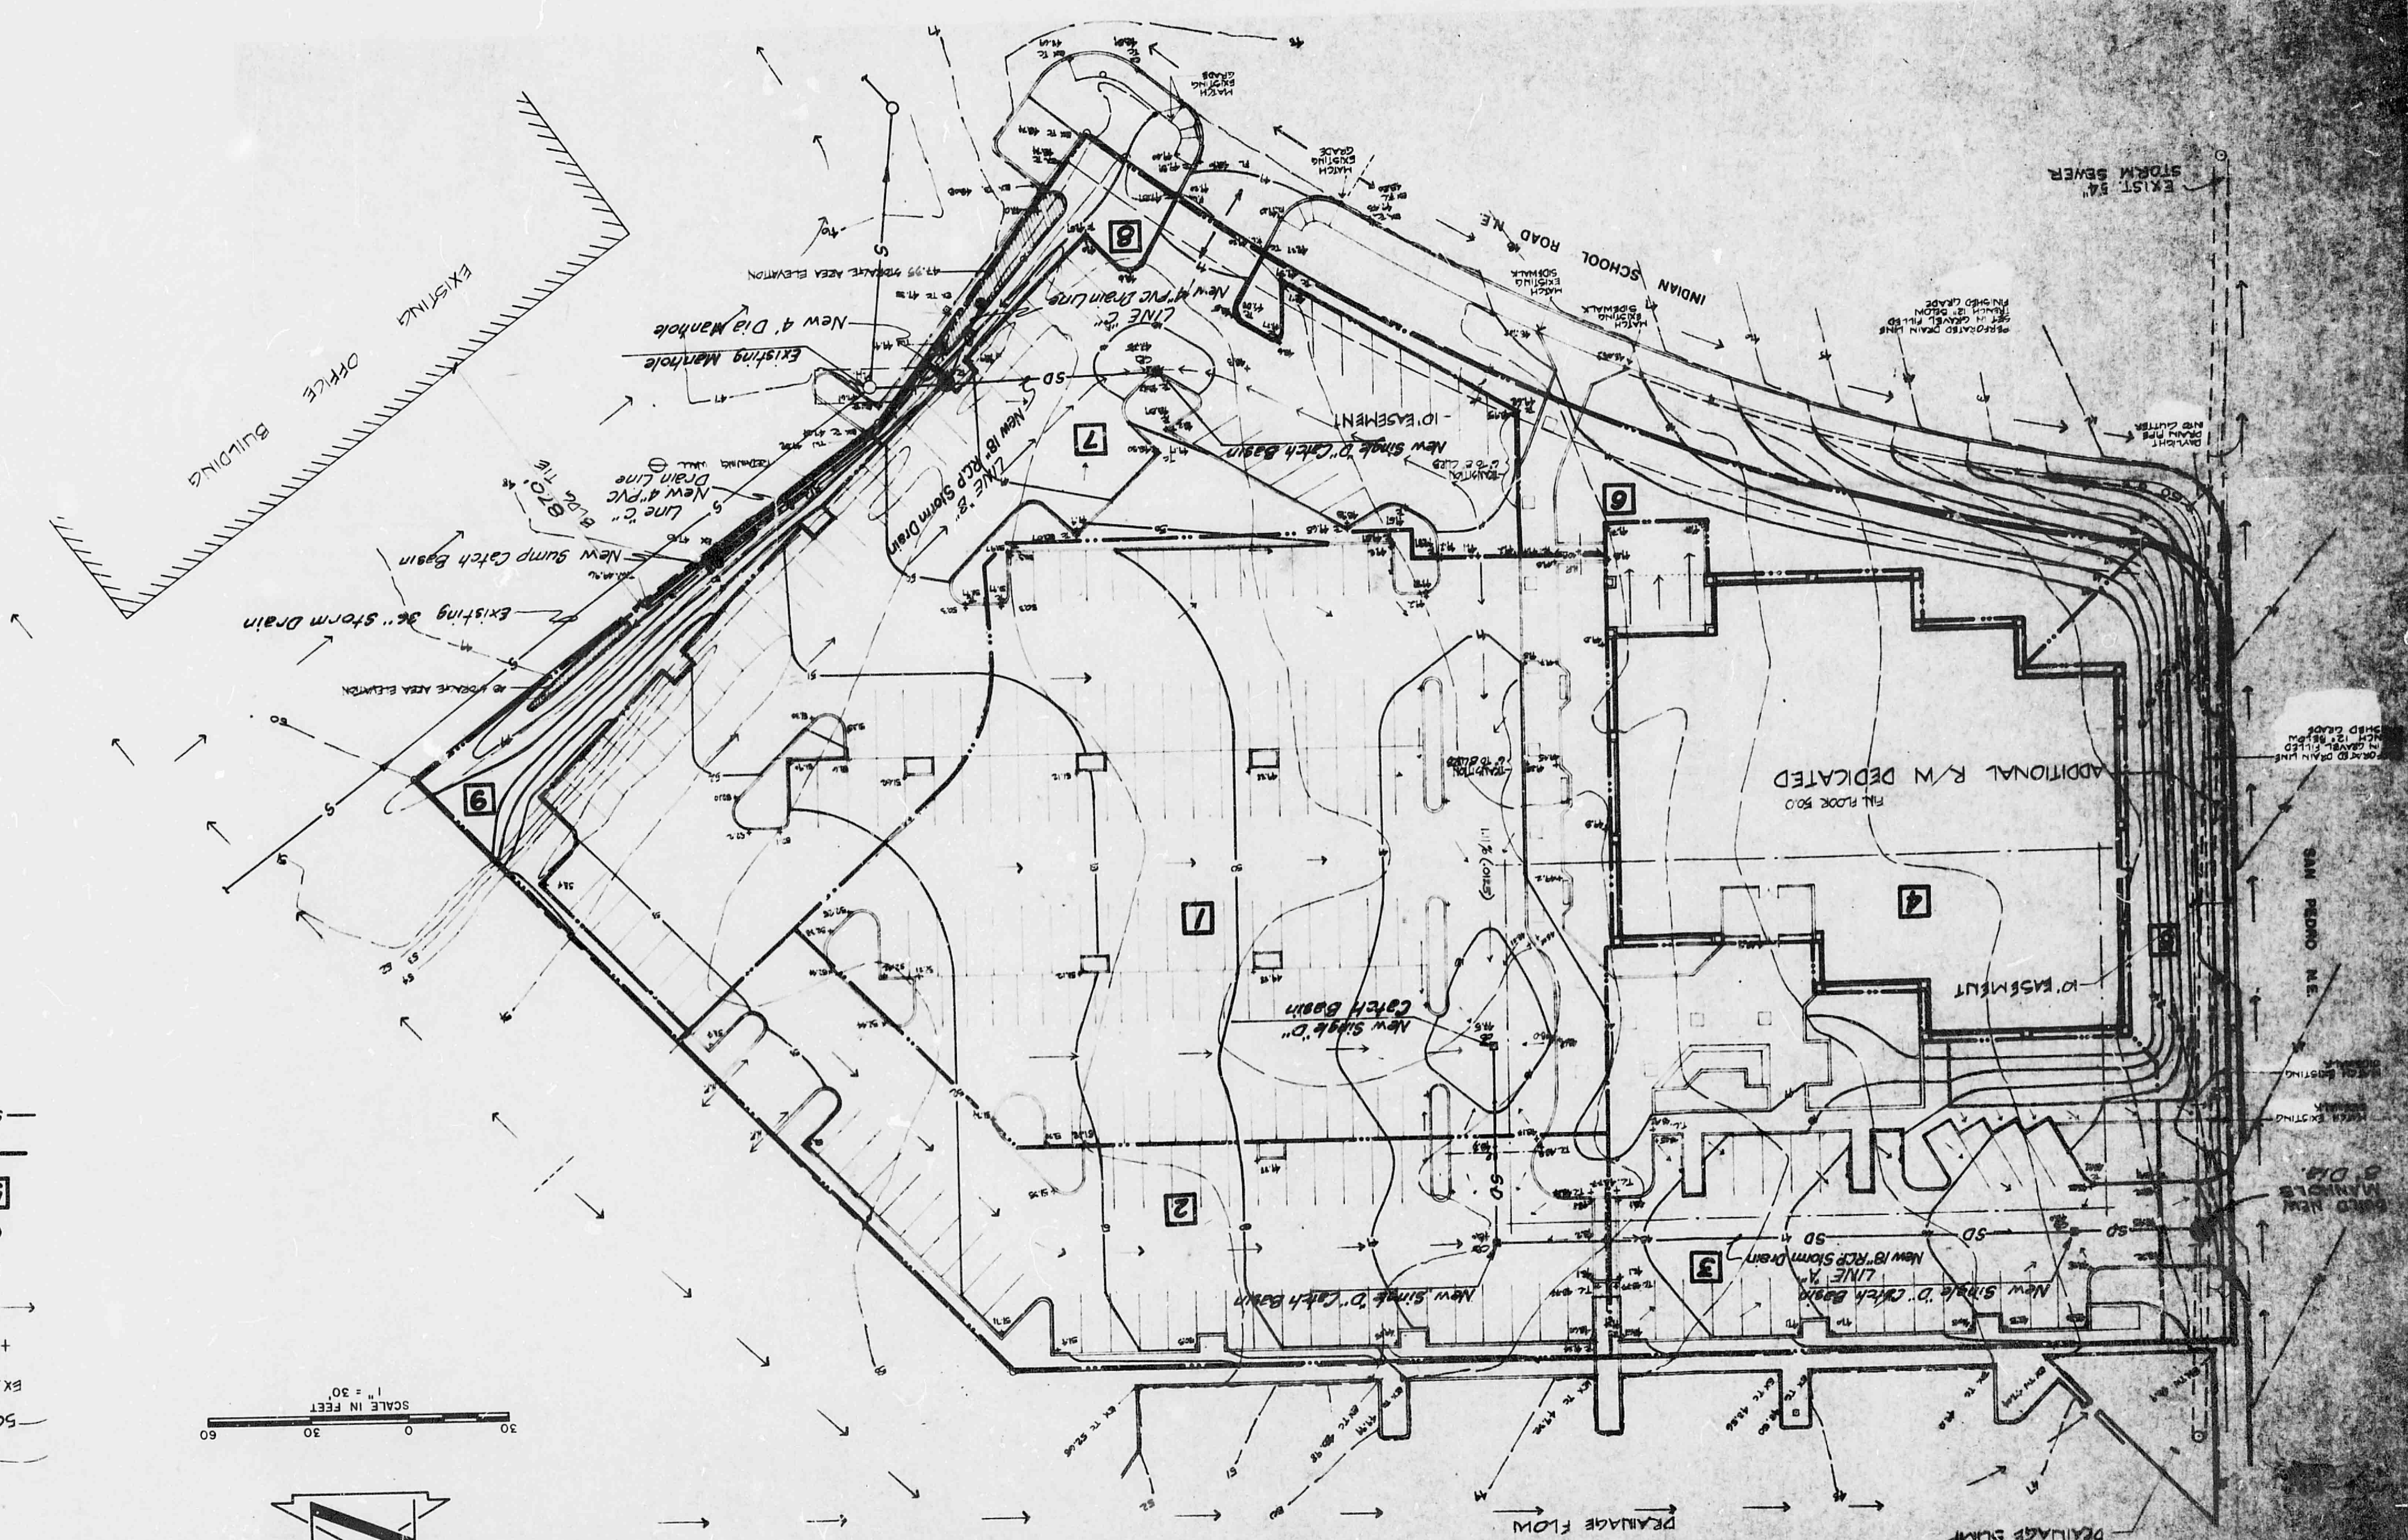

- LEGEND**
- EXISTING CONTOUR LINE
 - NEW CONTOUR LINE
 - EXISTING ELEVATION
 - NEW ELEVATION
 - FLOW (SURFACE)
 - CATCH BASIN (SINGLE GRATE)
 - MANHOLE
 - STORM DRAIN AREA NUMBER
 - STORM DRAIN LINE (NEW)

SCALE IN FEET
1" = 30'

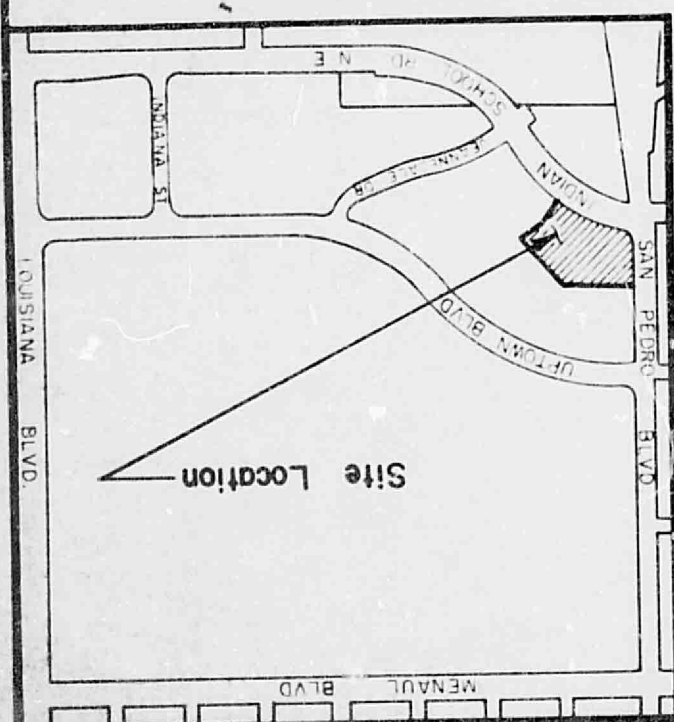

LEGAL DESCRIPTION
 Tract 2-B-1 of the
 Bellamah Office Addition

SCANLON & ASSOCIATES, INC.
 Drainage Study By:
 Date: 3-17-82

MSM CONSULTANTS, INC.
 Surveyed By:
 Topographic survey by MSM Consultants, Inc. as shown on map prepared on 9/15/81
 Date: 3-15-82

