


Sections.

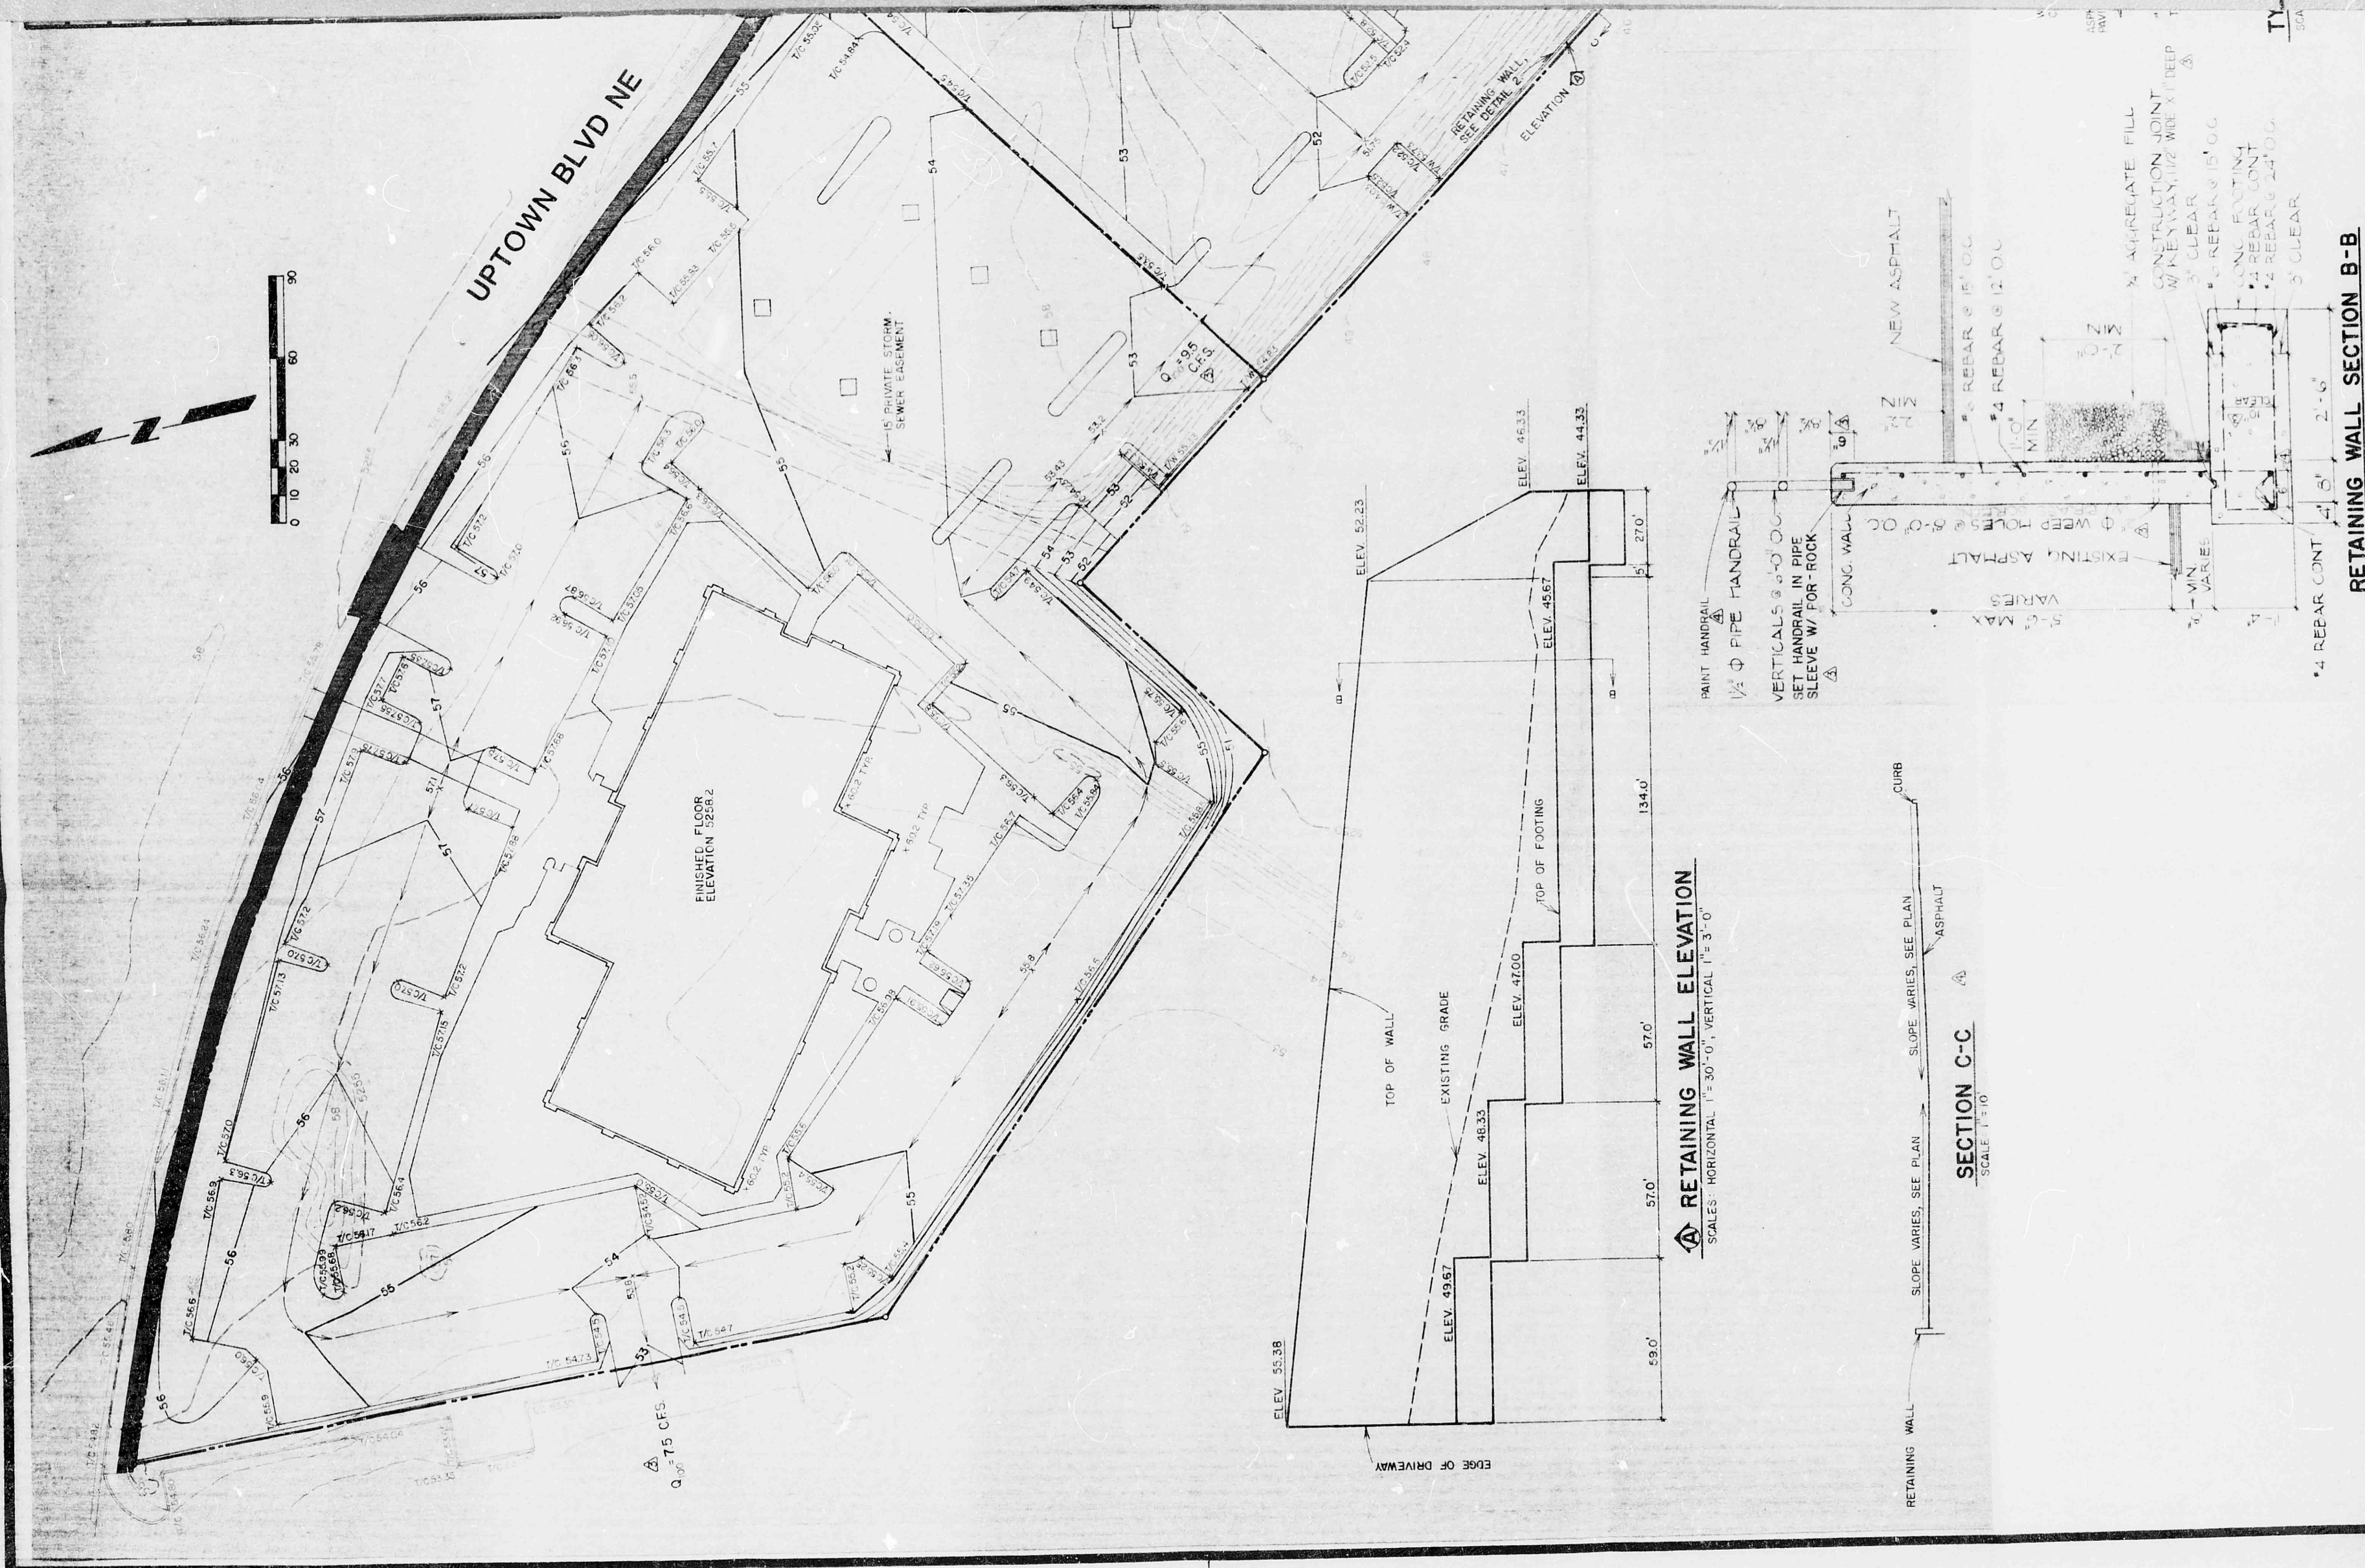


NO.	DATE	REVISION
1		ADDED SECTION AND RETAINING WALL NOTES
2		REVISED RETAINING WALL, ADD NOTE, CHANGE Q NO.
3		REVISED FOR STORM SEWER DETAILS & PROFILE
4		REVISED FOR 4" SIDEWALK, ADD OR CHANGE NOTES

ARCHITECTS-PLANNERS INC.
Warden Evans Hill
 RUPLEY & ASSOCIATES, INC.
 REGISTRY CENTER II • 5081 BILFARWAY SUITE 801 • DALLAS, TX 75240


DRAINAGE PLAN

CORONADO PLAZA II & III


A.4

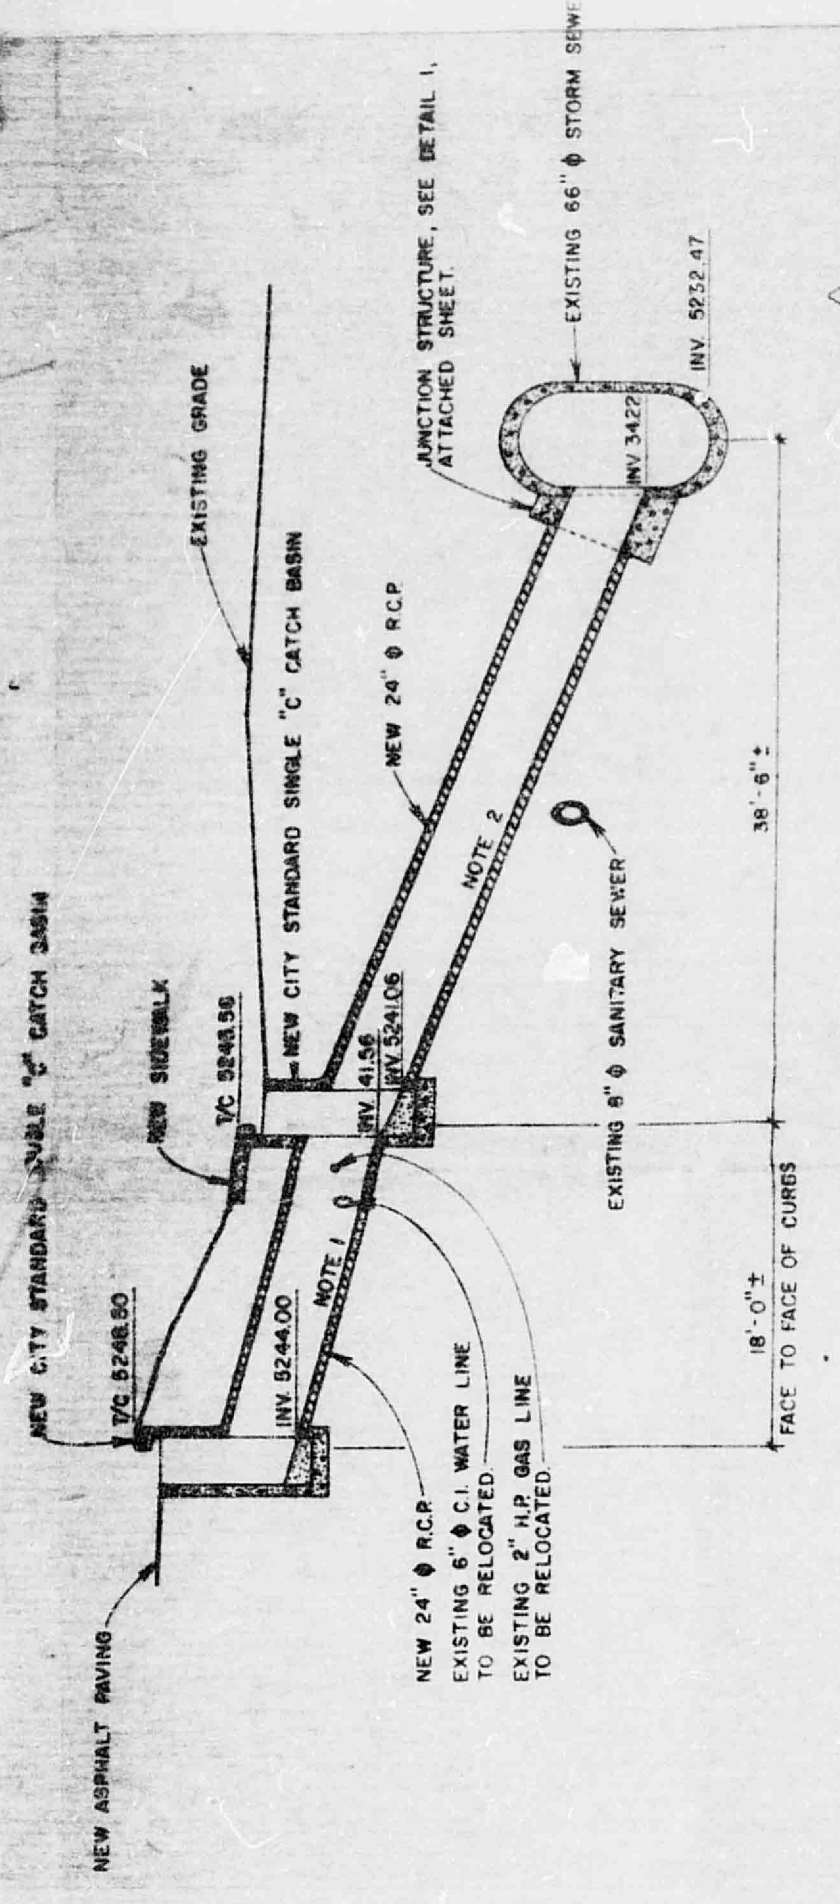

NOTES:
 NOTE 1: SLOPE 1% PER FOOT
 NOTE 2: SLOPE 2% PER FOOT

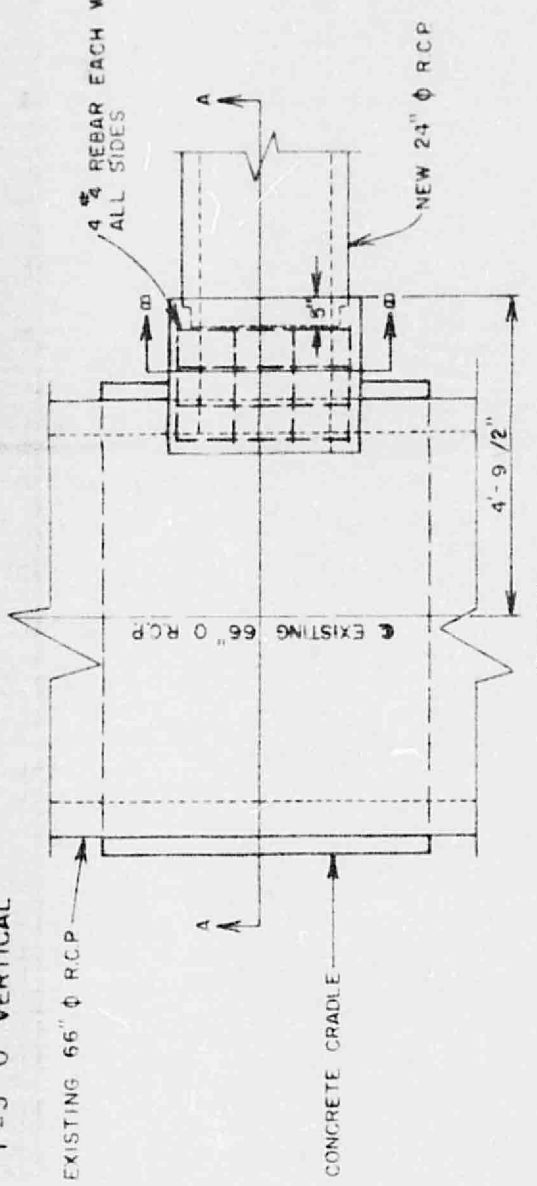

SECTION A-A
 SCALE 3/8" = 1'-0"

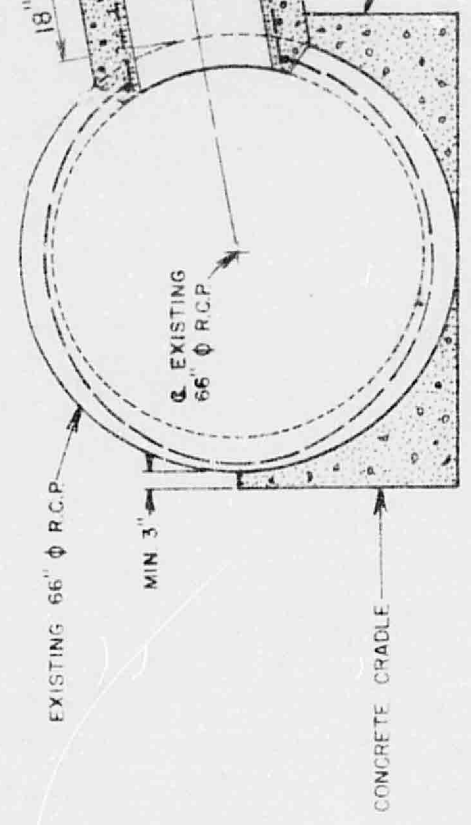

SECTION B-B
 SCALE 3/8" = 1'-0"

NOTE: CONCRETE REINFORCEMENT IN PIPE SHALL BE CUT IN CENTER OF OPENING AND BENT TO INFORM DISTANCE FROM TOP AND BOTTOM JUNCTION STRUCTURE.

CONTRACTOR APPROVED FOR DRAINAGE
 2-4-87
 [Signature]
 ADVISE DRAINAGE INSPECTOR WHEN GRADING EXECUTED
 ① SEE FOR ACCURATE CENTER LINE AND ADJACENT DRIVE
 ② SEE FOR THE REQUIRED CURBLINE

PERMANENT SETBACK MARKS:
 1. 3" X 6" BRASS TABLET STAKED "BM 2 3 11 18"
 2. 3" X 6" BRASS TABLET STAKED "BM 2 3 11 18"
 3. 3" X 6" BRASS TABLET STAKED "BM 2 3 11 18"
 4. 3" X 6" BRASS TABLET STAKED "BM 2 3 11 18"
 5. 3" X 6" BRASS TABLET STAKED "BM 2 3 11 18"

NOTE 1: ALBUQUERQUE CITY STANDARD DOUBLE "C" CATCH BASIN.
 NOTE 2: ALBUQUERQUE CITY STANDARD SINGLE "C" CATCH BASIN.
 NOTE 3: 4" REAR EACH WAY FOR ALL SITE CONCRETE (AIR ENTRAINED IF EXPOSED TO WEATHER)



194.81


LEGEND	
---	EXISTING CONTOUR
---	EXISTING INDEX CONTOUR
---	PROPOSED CONTOUR
---	PROPOSED INDEX CONTOUR
---	TOP OF CURB ELEVATION
---	PROPOSED SPOT ELEVATION
---	PROPOSED RETAINING WALL
---	PROPERTY CORNER
---	NEW CONCRETE SIDEWALK
---	EXISTING FEATURES ARE SCREENED
---	EXISTING STORM SEWER
---	TOP OF RETAINING WALL ELEVATION

UPTOWN BLVD NE

JEANNETTE DRIVE NE



TYPICAL PAVING SECTION
 SCALE 3/4" = 1'-0"

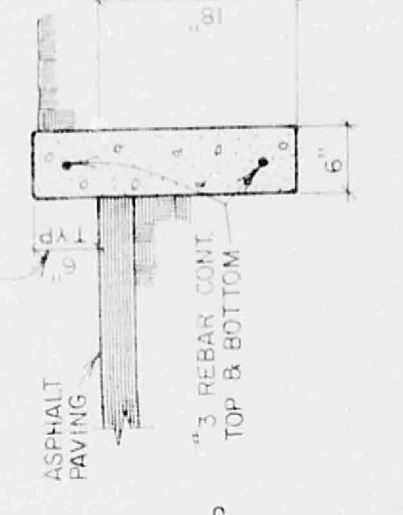

TYPICAL CURB SECTION
 SCALE 3/4" = 1'-0"

4" AGGREGATE FILL
 CONSTRUCTION JOINT
 1/2" WIDE X 1" DEEP
 3" CLEAR
 6" REAR
 15" CLEAR
 2" CLEAR

B-B