


Plan Shot
In two
Sections

THIS MICROIMAGE IS THE BEST POSSIBLE
REPRODUCTION DUE TO THE POOR QUALITY
OF THE ORIGINAL DOCUMENT

THIS MICROIMAGE IS THE BEST POSSIBLE
REPRODUCTION DUE TO THE POOR QUALITY
OF THE ORIGINAL DOCUMENT

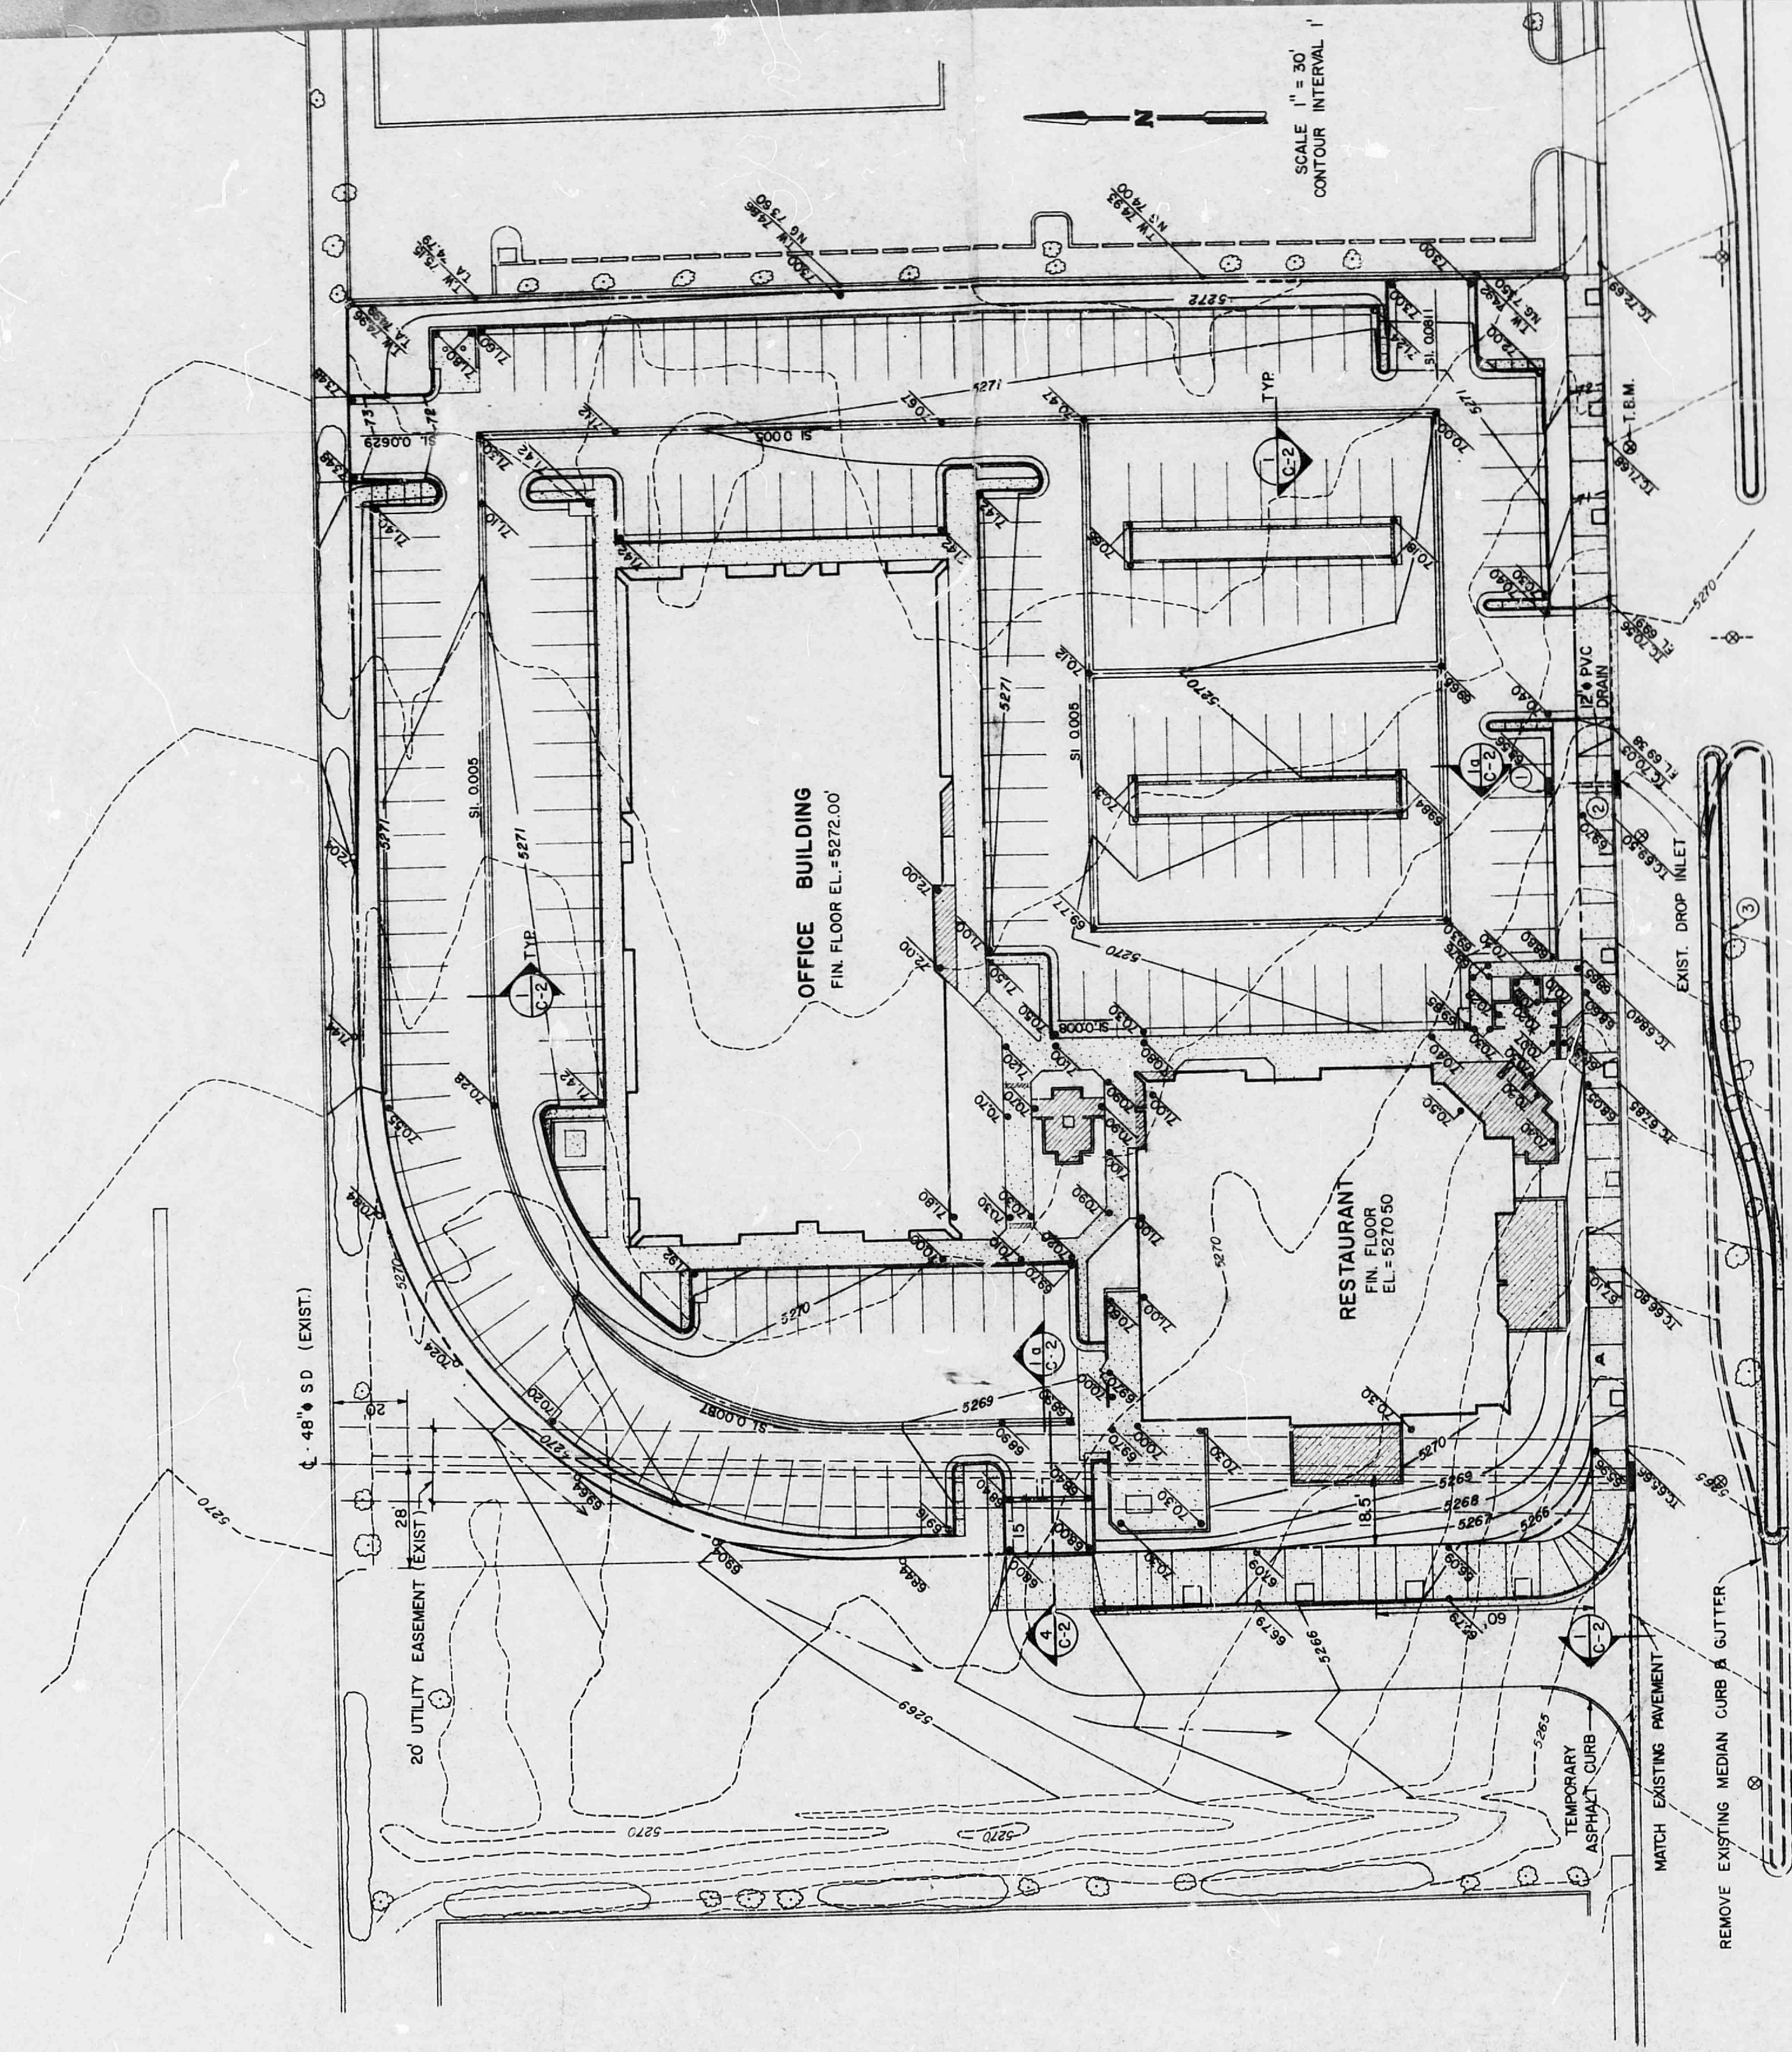

LEGEND

DESCRIPTION	NEW	EXISTING	PROPOSED
CONTOURS			
SPOT ELEVATIONS			
CURB & GUTTER			
WALKS & CONCRETE			
BUILDING			
PAVEMENT			

TEMPORARY BENCH MARK
STORM SEWER MANHOLE LOCATED
SOUTHWEST OF THE SOUTHEAST
PROPERTY CORNER.
N. RIM ELEVATION = 5271.06.

GENERAL NOTES:
① CONSTRUCT CITY STANDARD TYPE "D" CATCH BASIN, S
② CONNECT DRAIN TO EXISTING CATCH BASIN IN ACCORD
CITY STANDARD DWG. K-17.1
③ CONSTRUCT CITY STANDARD TURN LANES.

DRAINAGE - GRADING PLAN

1" = 30'-0"

