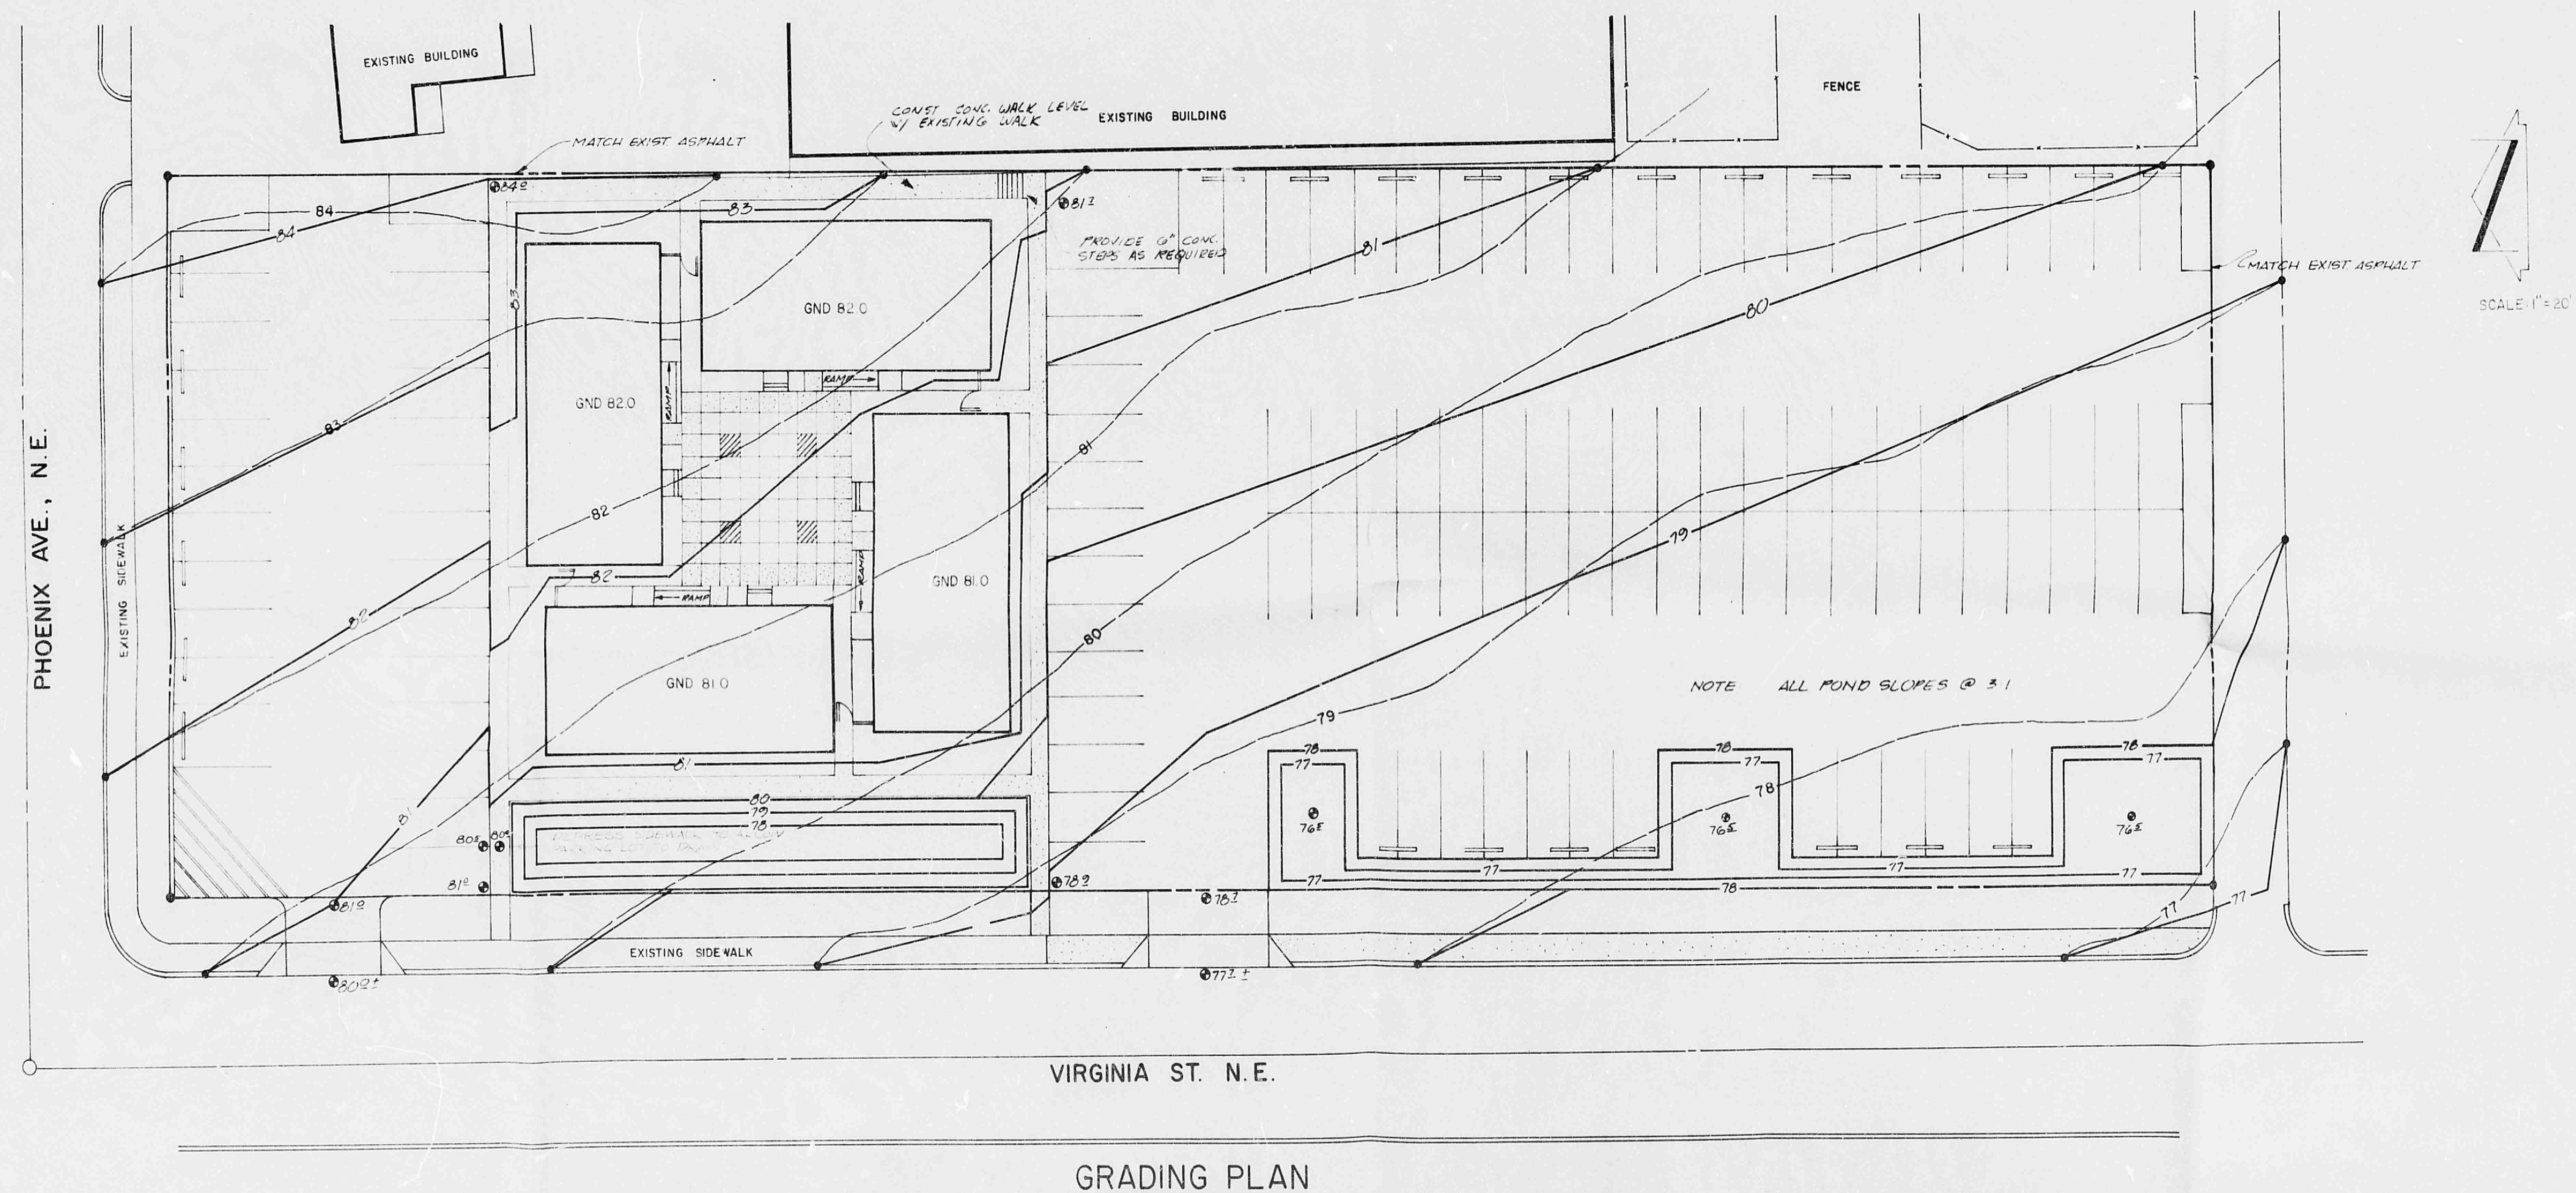
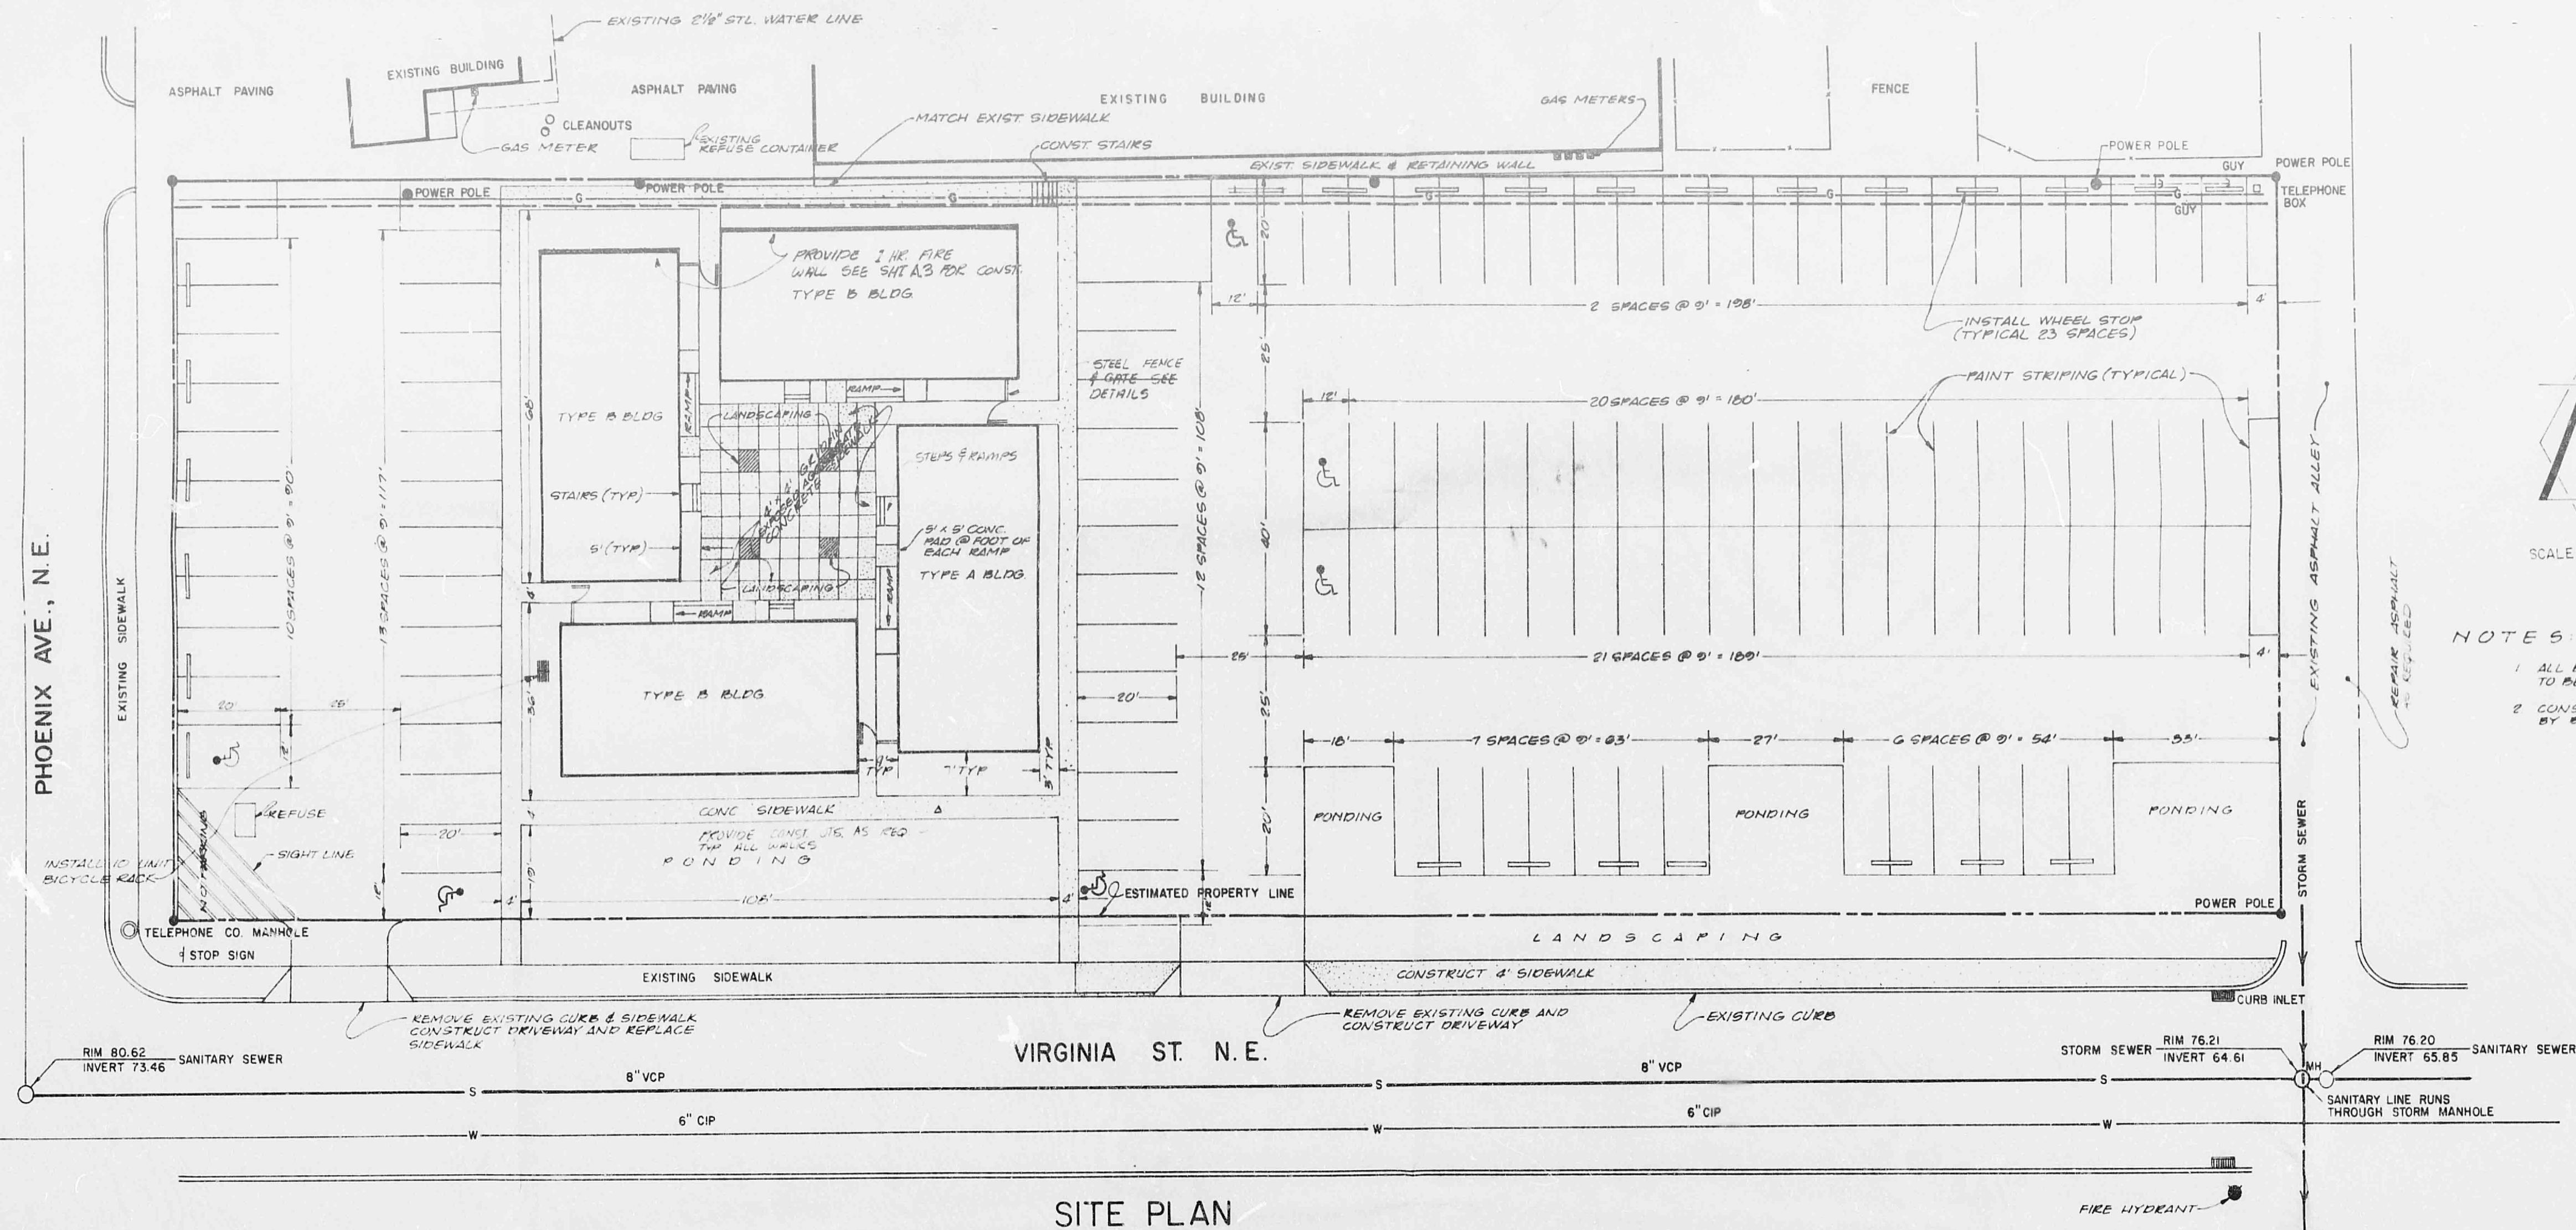


 Goldberg-Mann & Associates, Inc.

BARRY L. GOLDBERG

CE PRESIDENT

911 Pennsylvania St. N.E.
Albuquerque, New Mexico 87110
(505) 265-3879

REVISIONS



ARCHITECT

KRAUGER LAKE HUTCHINSON BROWN • INC
ARCHITECTS • PLANNERS • ENGINEERS
601 SAN PEDRO DR. NE SUITE 105
ALBUQUERQUE, N.M. 87108 505-265-8452

DESCRIPTION

DRAWING TITLE: SITE PLAN & GROUND PLAN

PROJECT TITLE: BUILDING ADDITIONS FOR HOFFMANTON BAPTIST CHURCH

DRAWN BY

CHECKED BY

DATE _____


9/25/78

COMMISSION NO


7000

SHEET NUMBER

OF 3 SHEETS

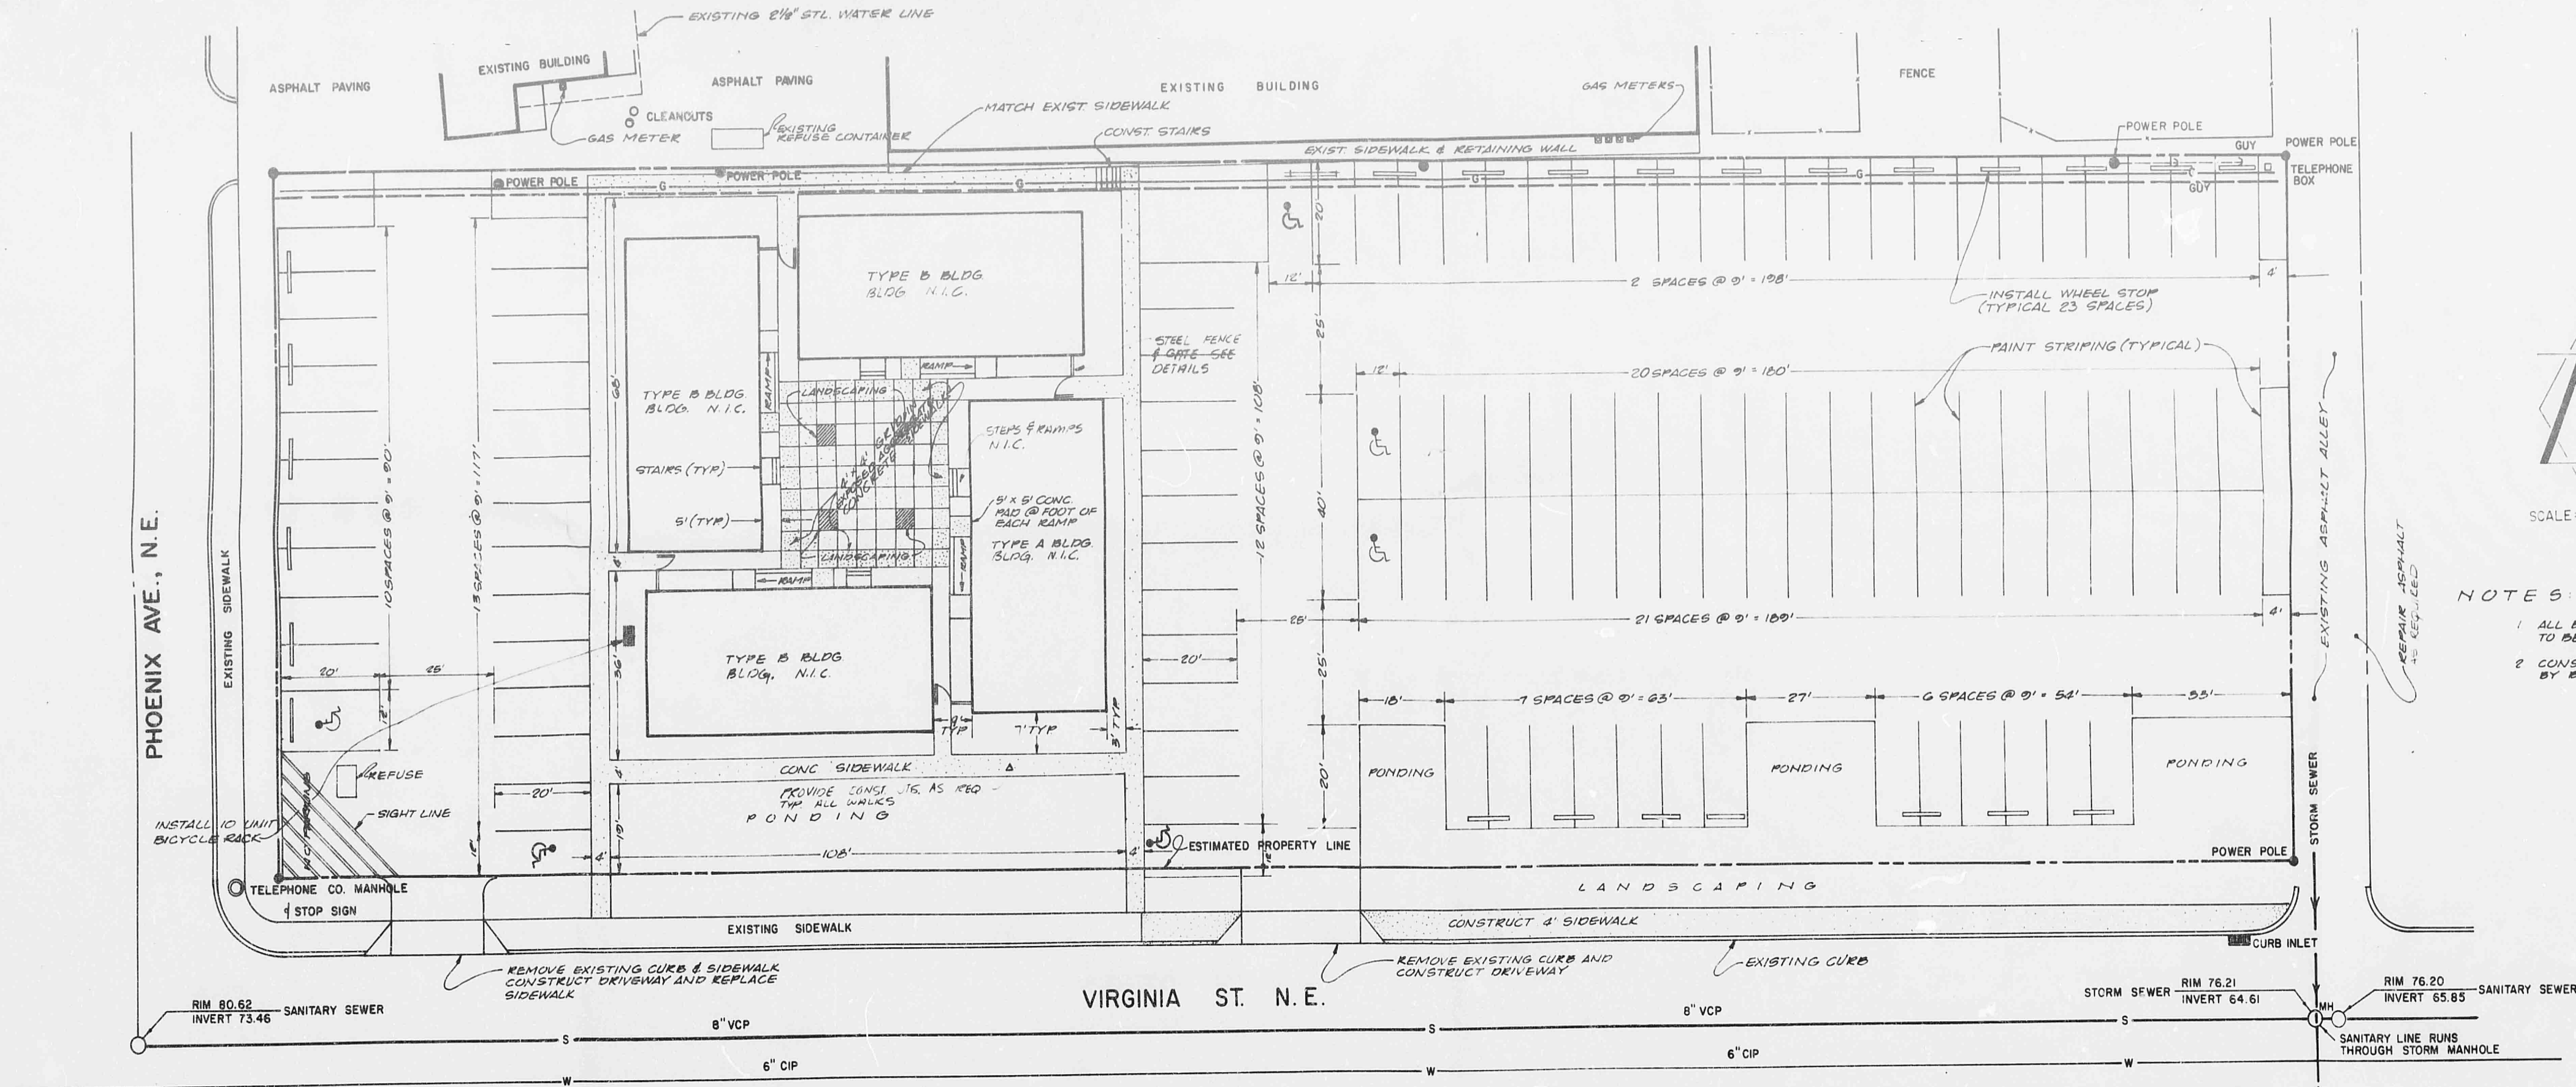

SITE PLAN

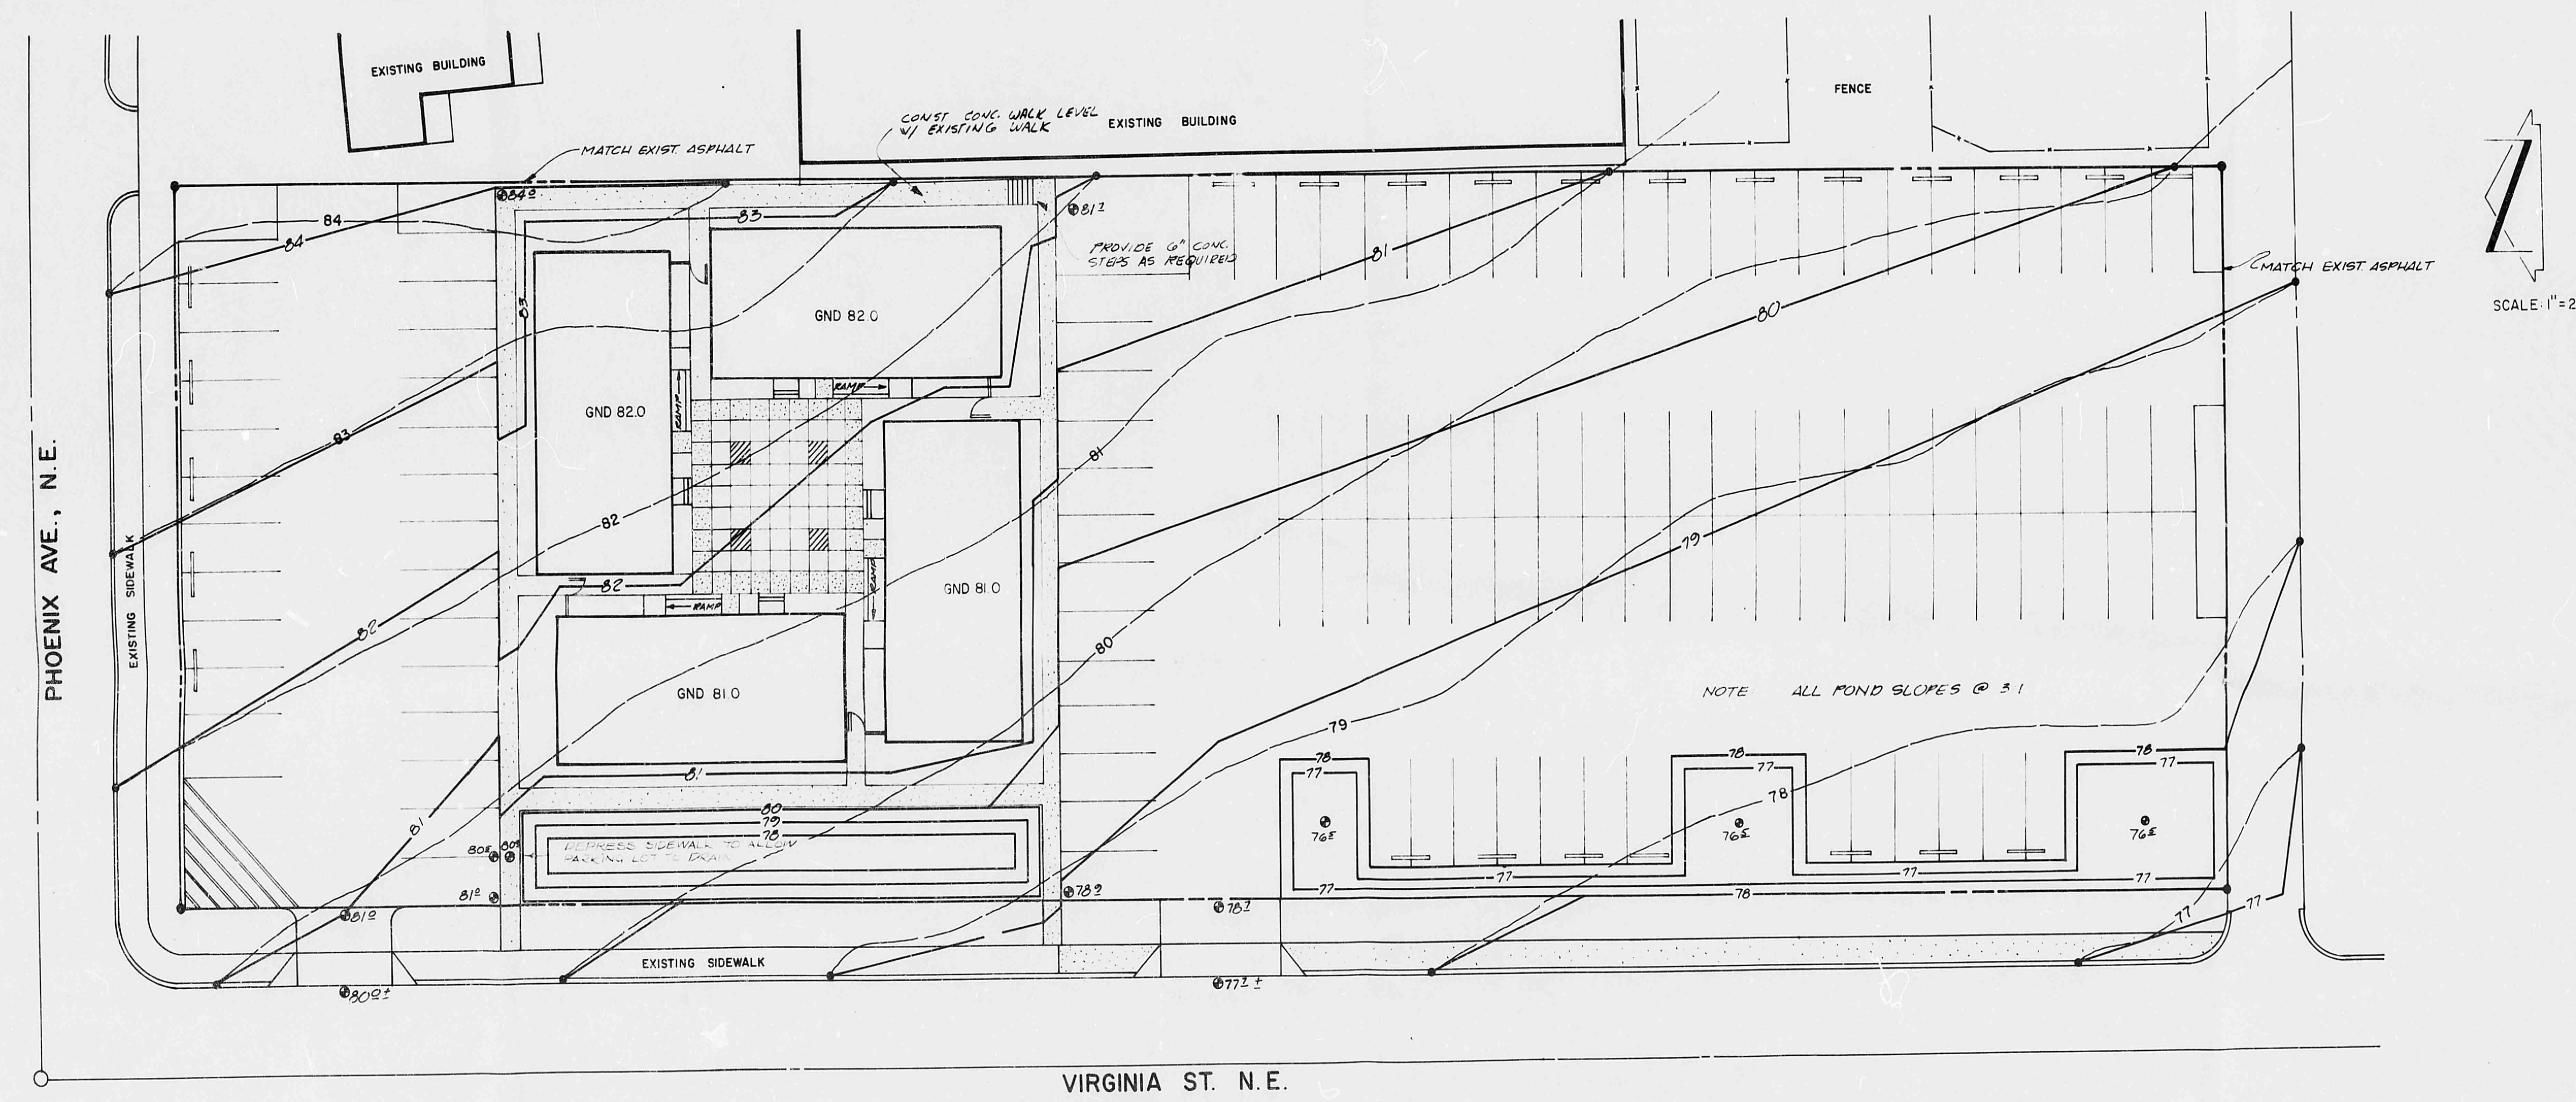

GRADING PLAN

NOTES:

1. ALL BUILDINGS ARE PORTABLE BUILDING TO BE FURNISHED BY DANES CO.
2. CONSTRUCT FOUNDATIONS AS PER DRAWINGS BY DANES CO.



ARCHITECT
KRAUER LAKE HUTCHINSON BROWN, INC.
 ARCHITECTS & PLANNERS
 600 SOUTH 10TH STREET, SUITE 105
 ALBUQUERQUE, N.M. 87108
 505-265-8452

DRAWING TITLE:
 SITE PLAN & GRADING PLAN
 PROJECT TITLE:
 BUILDING ADDITIONS FOR HORMAYTOWN BAPTIST CHURCH

DRAWN BY:
 CHECKED BY:
 R.H.
 DATE:
 9/25/78
 COMMISSION NO.
 78009.01

SHEET NUMBER
 1
 OF 3 SHEETS