

SITE & GRADING PLAN

SCALE: 1" = 20'-0"

2.2

5 OF 46 SHEETS

SHEET NUMBER

8006

COMMISSION NO.

3/3/81

DATE

J. ARMSTRONG

CHECKED BY

M. STUMM

DRAWN BY

ALBUQUERQUE, NEW MEXICO

PROSPECT PARK LIBRARY

ADDITION AND REMODEL

DESCRIPTION

KRUGER LAKE HUTCHINSON BROWN

ARCHITECTS INCORPORATED

PLANNERS

505-265-8452

ALBUQUERQUE, NM 87108

SUITE 105

NE

ALBUQUERQUE, NM 87108

505-265-8452

ALBUQUERQUE, NM 87108

505-265-8452

Also, include with the new asphalt are some addition to the main building. The roof runoff from these addition must not be allowed to pollute adjacent to the structure on which not drain over the city right-of-way. With this exception on a driveway.

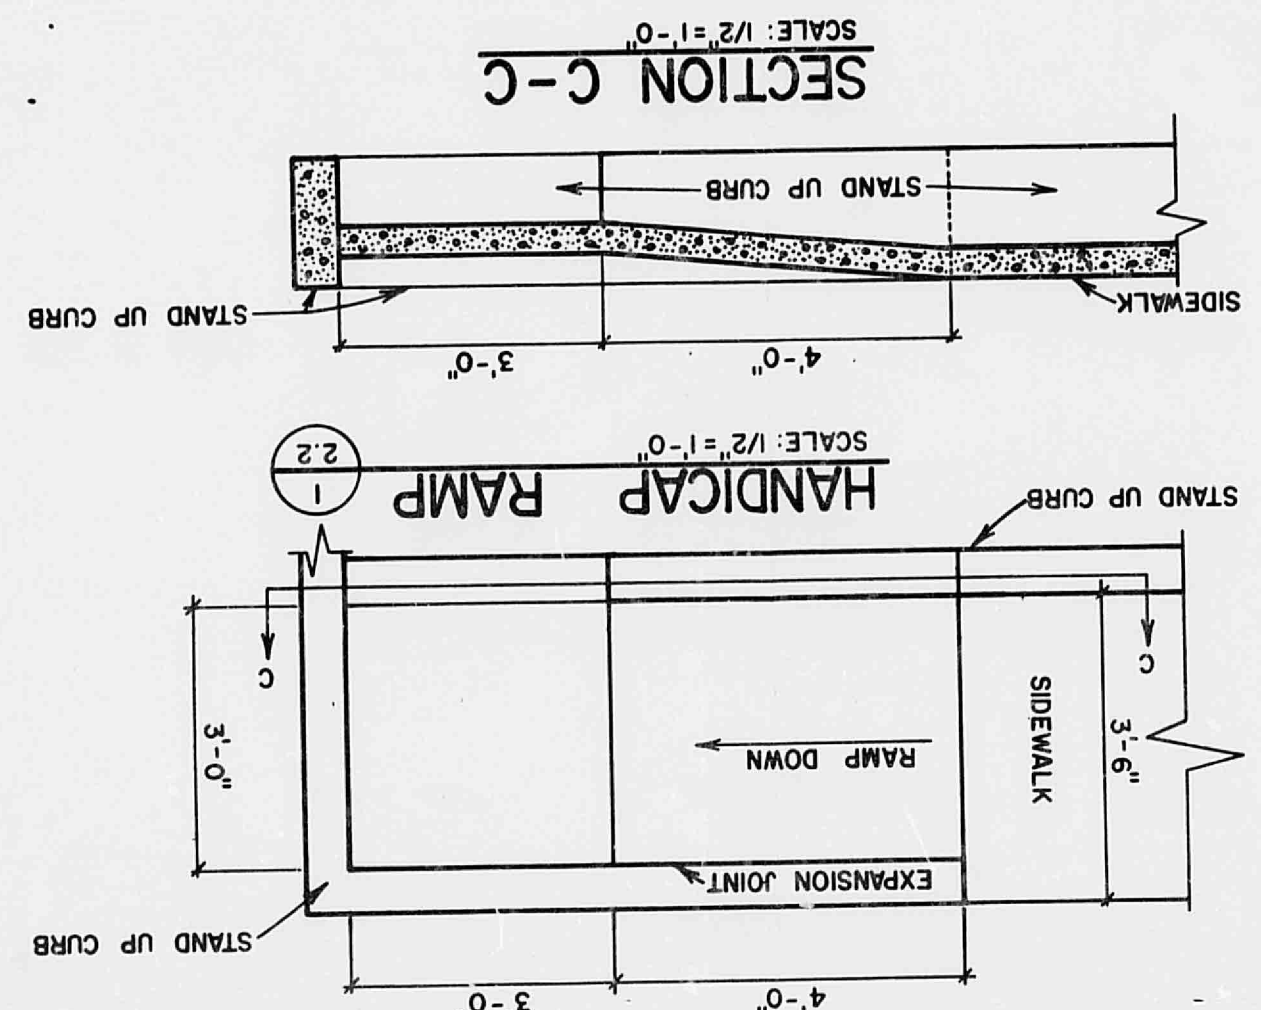

R. CURVE DATA:
Δ = 68° 34'
T = 79.64
R = 116.82

- LEGEND:
- 1 ALL EXTERIOR CONCRETE TO BE AIR ENTRAINED, F'C = 3000 P.S.I.
 - 2 EXTERIOR CONCRETE STRUCTURE TO HAVE 1/2" EXPANSION JOINT WHERE IT CONTACTS STRUCTURE AND AT A MAXIMUM OF 30 FT. ON CENTER EACH WAY.
 - 3 FINISHED GRADE AT DOORS TO BE 73.55
 - 4 2.5 FT. RADIUS
 - 5 5 FT. RADIUS
 - 6 7.5 FT. RADIUS
 - 7 REFER TO
 - 8 6" REVEAL, SEE

- NOTES:
- 1 MATCH EXISTING CURB GRADE.
 - 2 MATCH EXISTING ASPHALT GRADE.
 - 3 BACK OF CURB DATA:
R = 70.00
Δ = 18° 21' 32"
T = 18.76 FT.
L = 18.76 FT.
 - 4 2.5 FT. RADIUS
 - 5 GATE, SEE SECTION
 - 6 THIS GATE TAKES PANIC HARDWARE (SEE SPECIFICATIONS)
 - 7 GRADE TO BE 2 INCHES BELOW TOP OF WINGWALL.
 - 8 THIS GATE TO BE LOCKABLE
 - 9 5 FT. RADIUS
 - 10 7.5 FT. RADIUS
 - 11 REFER TO
 - 12 6" REVEAL, SEE

R. CURVE DATA:
Δ = 133° 11'
T = 69.30
R = 30.00

R. CURVE DATA:
Δ = 90°
T = 30.00
R = 30.00

R. CURVE DATA:
Δ = 68° 15'
T = 20.33
R = 30.00

