



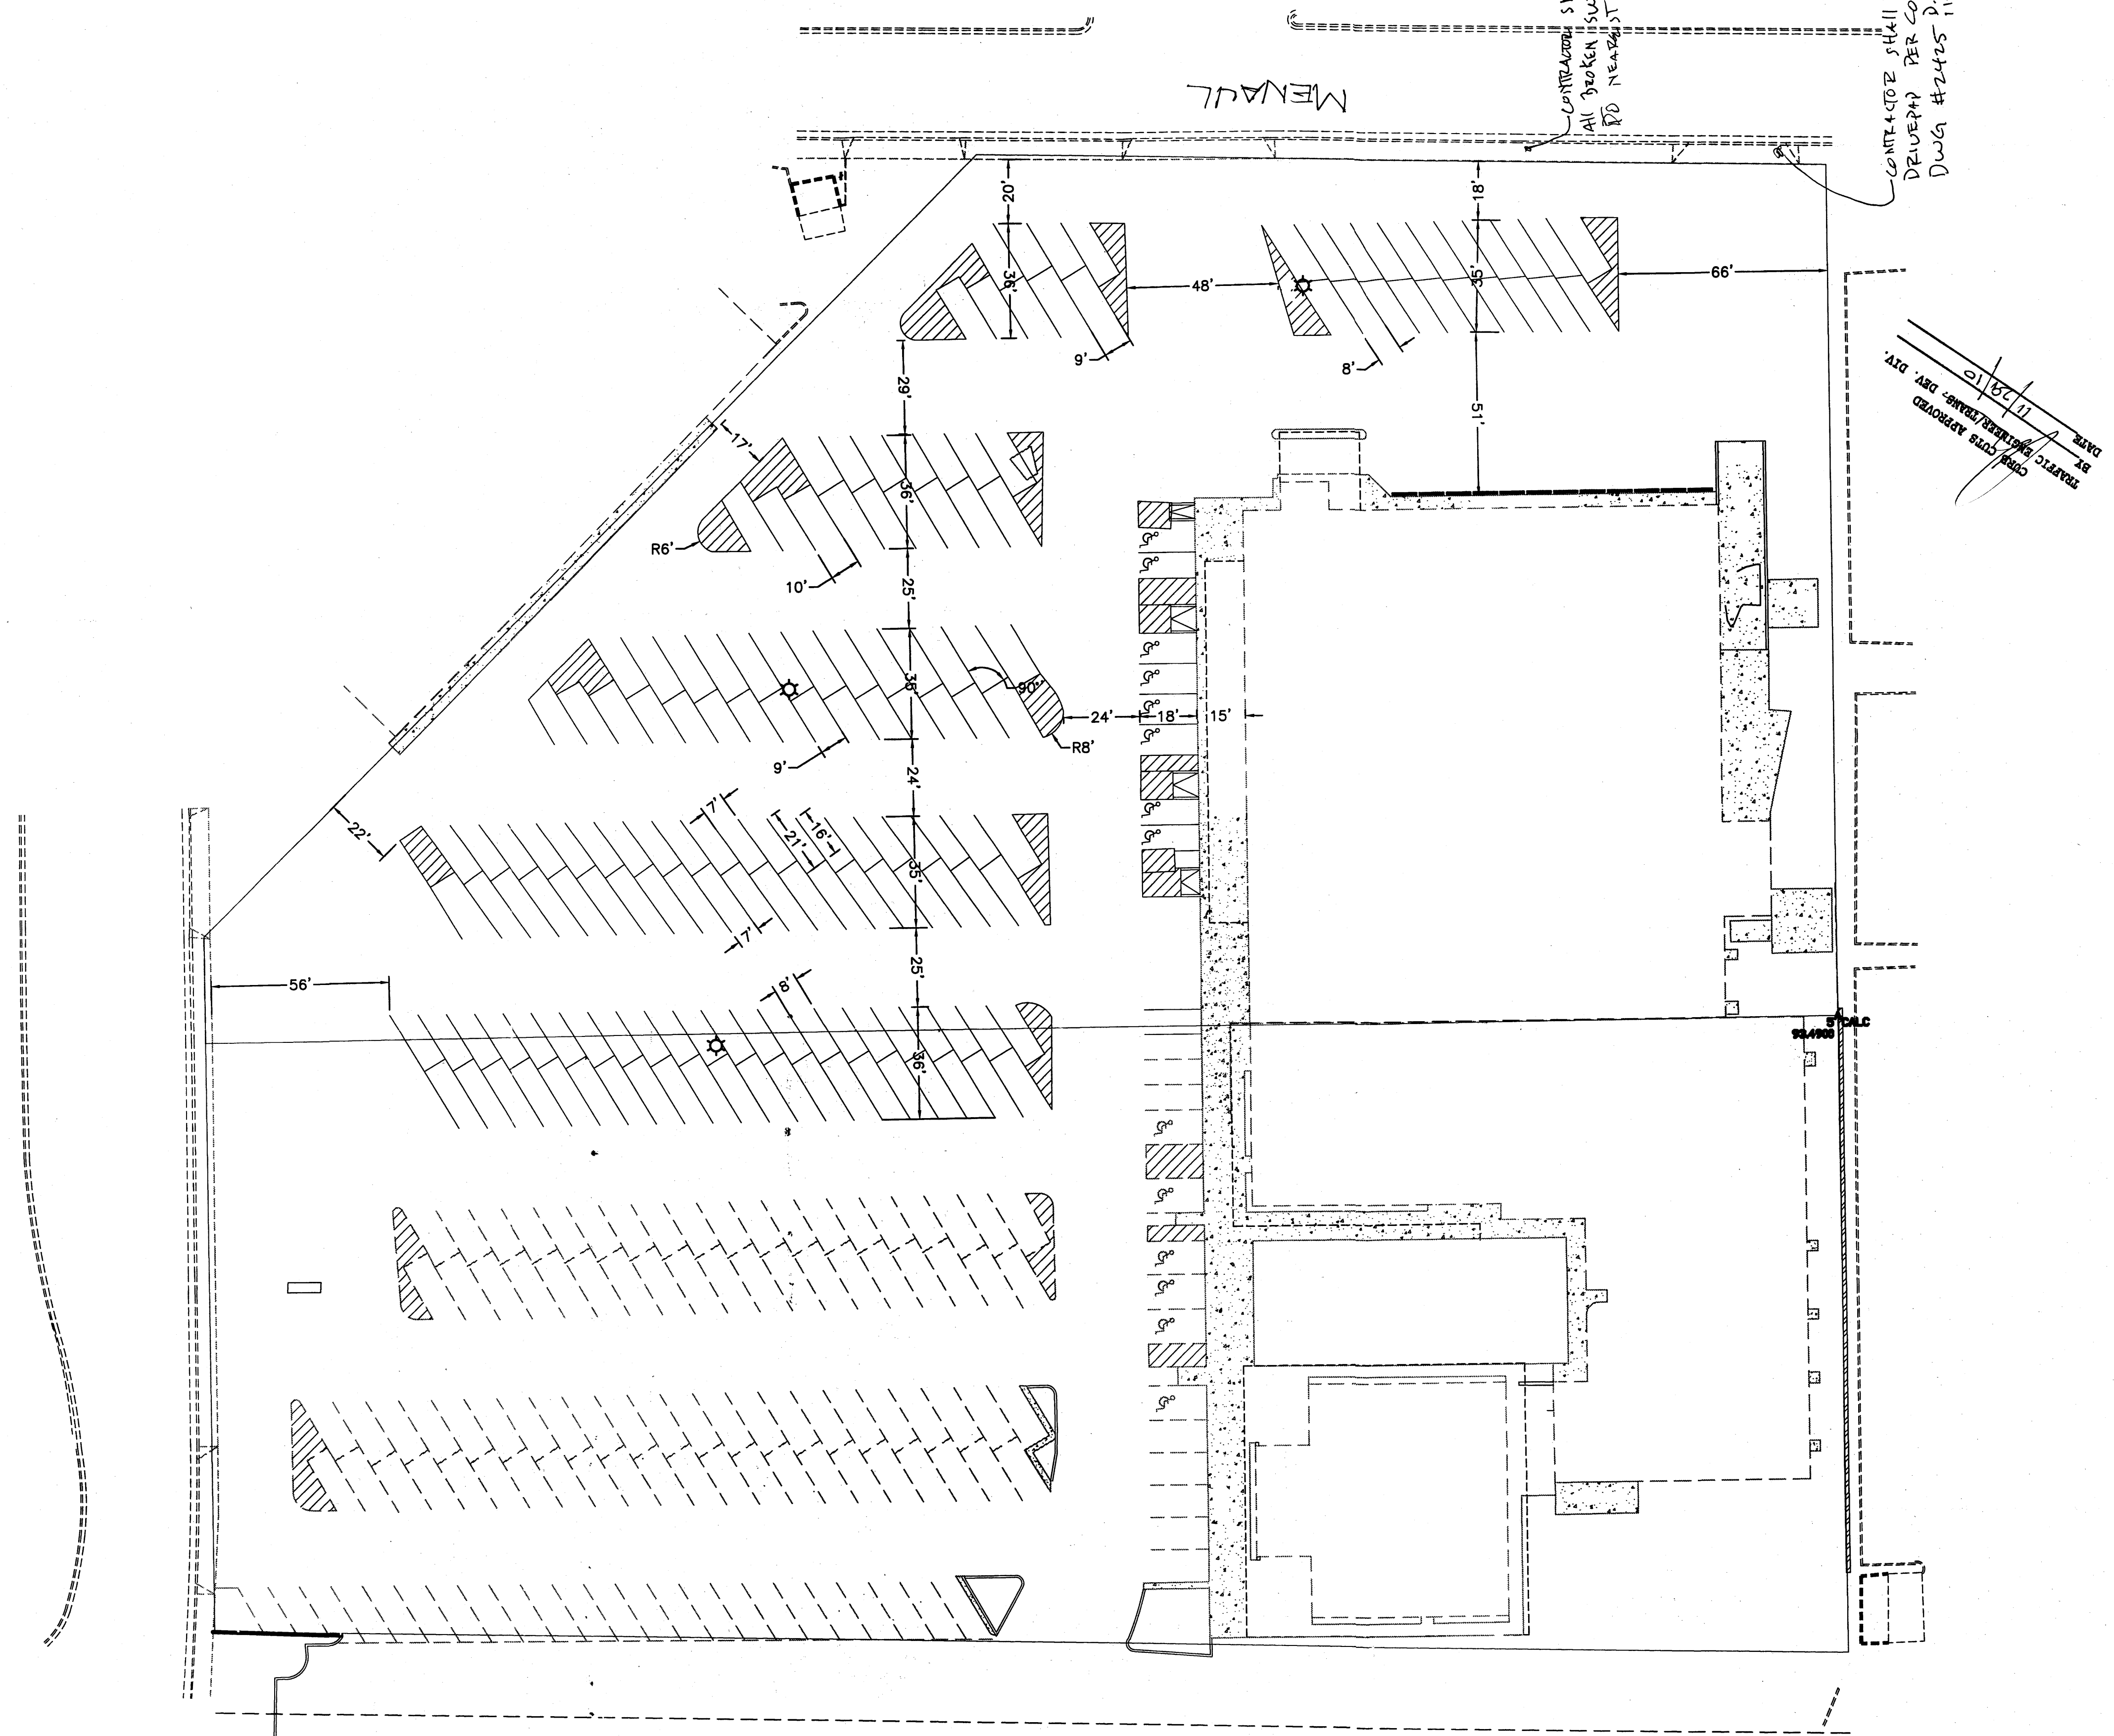

CONTRACTOR SHALL REBUILD
DRIVEWAY PER COA JTP
DWG #2425 11-25-10

CONTRACTOR SHALL REPAIR
ALL BROKEN SLOW STONES
TO NEAREST JOINT
D.S.
11-24-10


DATE 11/28/10
BY TATRIC
CITY ENGINEER
CITY OF ALBUQUERQUE, N.M.

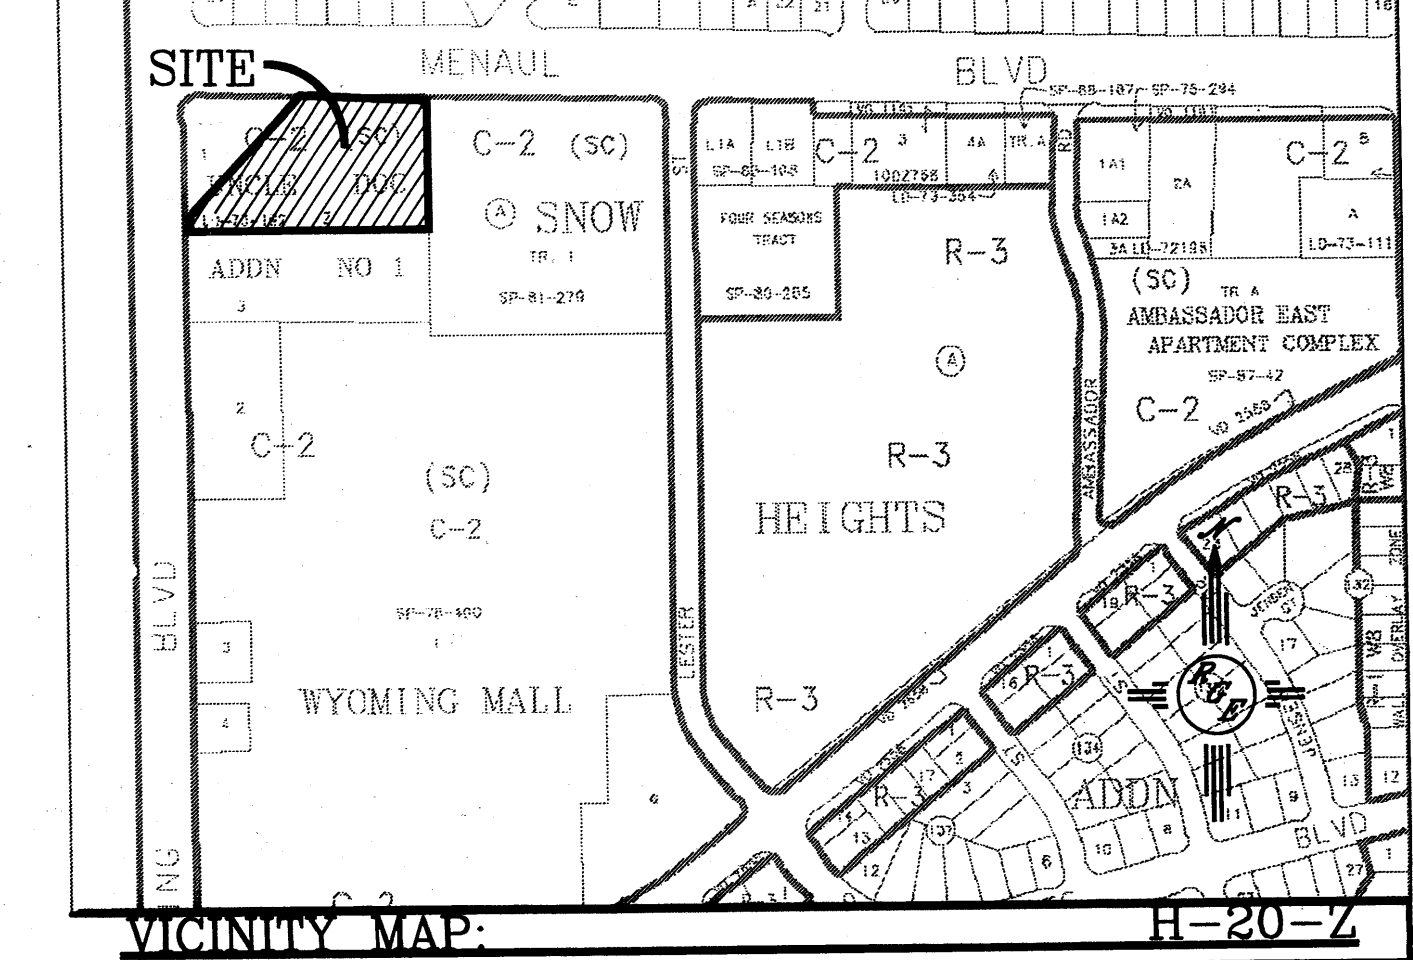

VICINITY MAP:
Lot 30, Block 4


- LEGAL DESCRIPTION:**
Lot 30, Block 4
- LEGEND**
- ===== EXISTING CURB & GUTTER
 - ===== PROPOSED CURB & GUTTER
 - BOUNDARY LINE
 - EXISTING BOUNDARY LINE
 - ===== PROPOSED SIDEWALK
 - CENTERLINE
 - RIGHT-OF-WAY

Note: The Scope of this project is the milling and overlay of parking lot as shown. Striping will be identical to Existing.

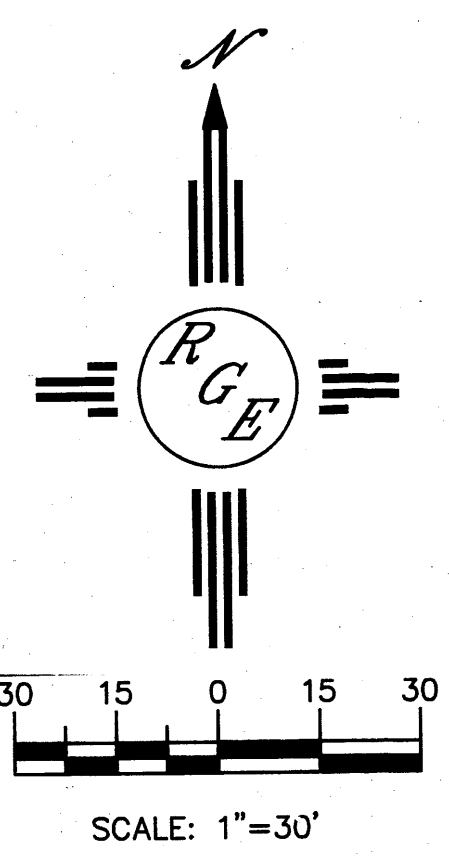


RECEIVED
SEP 08 2010
HYDROLOGY
SECTION

ENGINEER'S SEAL DAVID SOULE P.E. #14522	MANUAL SHOPPING CENTER STRIPING /TCL PLAN	DRAWN BY WCUJ DATE 9-01-10 2128-LAYOUT-8-23-10 SHEET #
	 Rio Grande Engineering 1606 CENTRAL AVENUE SUITE 201 ALBUQUERQUE, NM 87106 (505) 872-0999	JOB # 2129

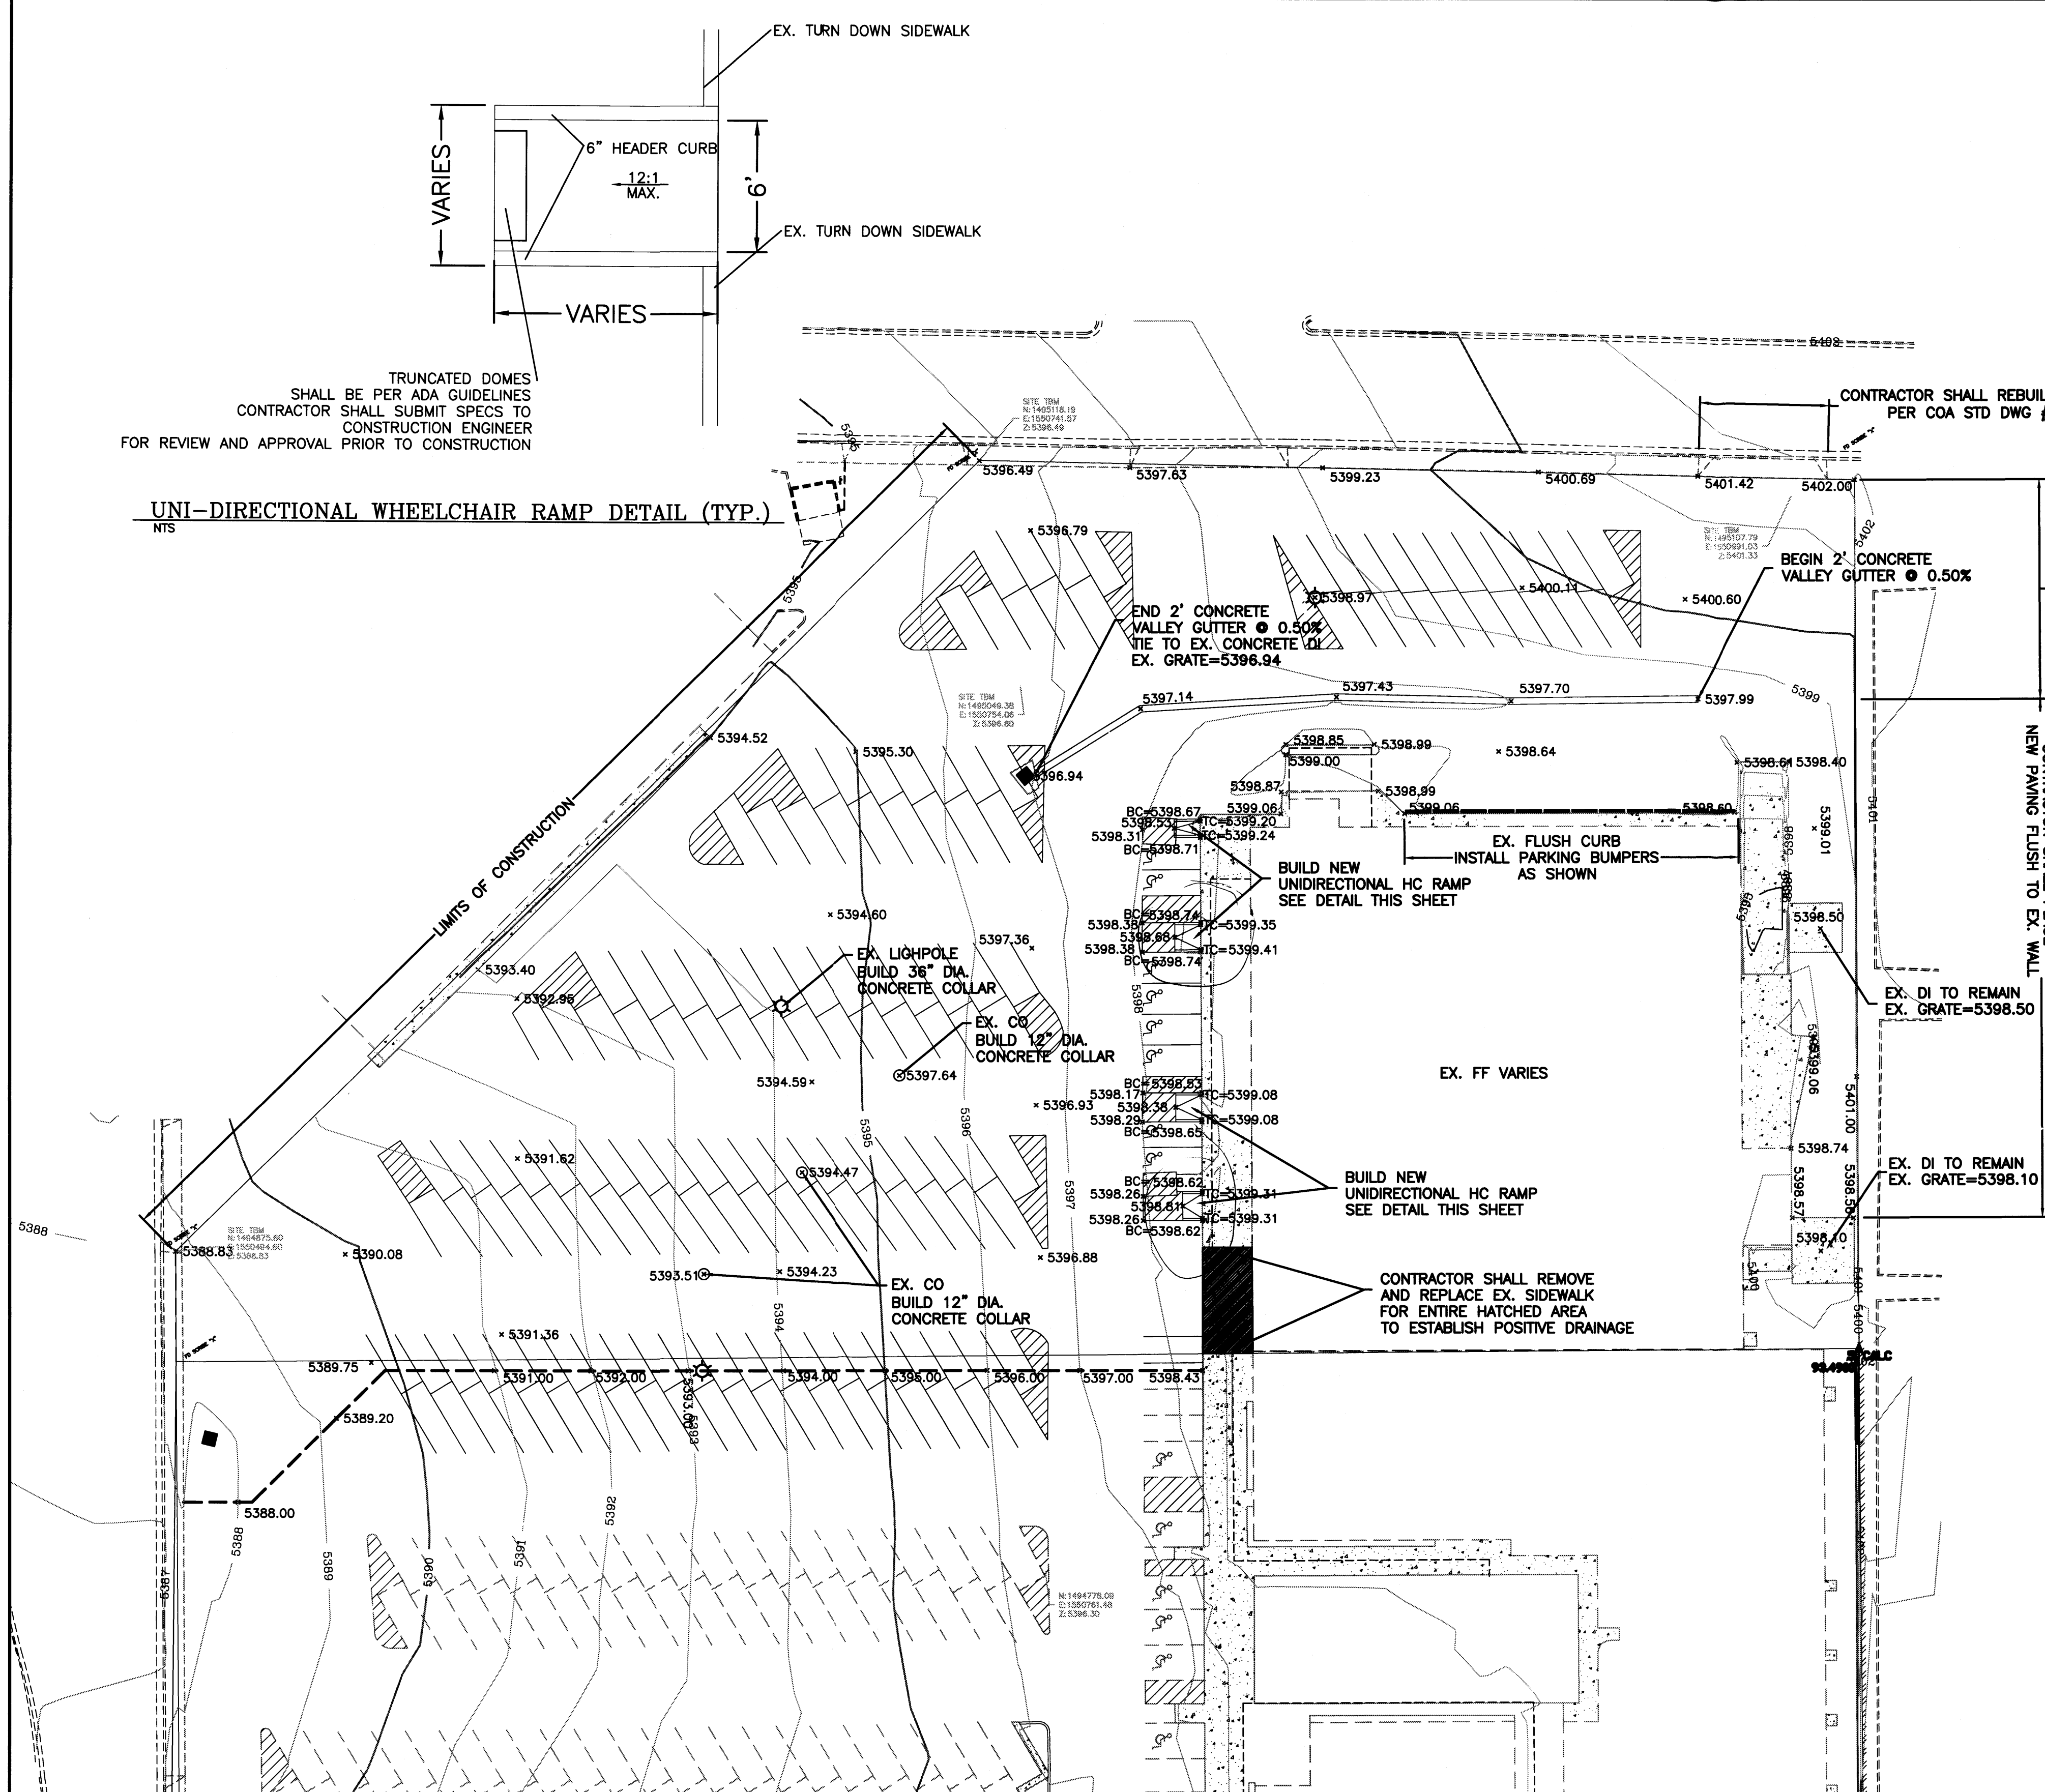


EROSION CONTROL NOTES:

1. CONTRACTOR IS RESPONSIBLE FOR OBTAINING A TOPSOIL DISTURBANCE PERMIT PRIOR TO BEGINNING WORK.
2. CONTRACTOR IS RESPONSIBLE FOR MAINTAINING RUN-OFF ON SITE DURING CONSTRUCTION.
3. CONTRACTOR IS RESPONSIBLE FOR CLEANING ALL SEDIMENT THAT GETS INTO EXISTING RIGHT-OF-WAY.
4. REPAIR OF DAMAGED FACILITIES AND CLEANUP OF SEDIMENT ACCUMULATIONS ON ADJACENT PROPERTIES AND IN PUBLIC FACILITIES IS THE RESPONSIBILITY OF THE CONTRACTOR.
5. ALL EXPOSED EARTH SURFACES MUST BE PROTECTED FROM WIND AND WATER EROSION PRIOR TO FINAL ACCEPTANCE OF ANY PROJECT.

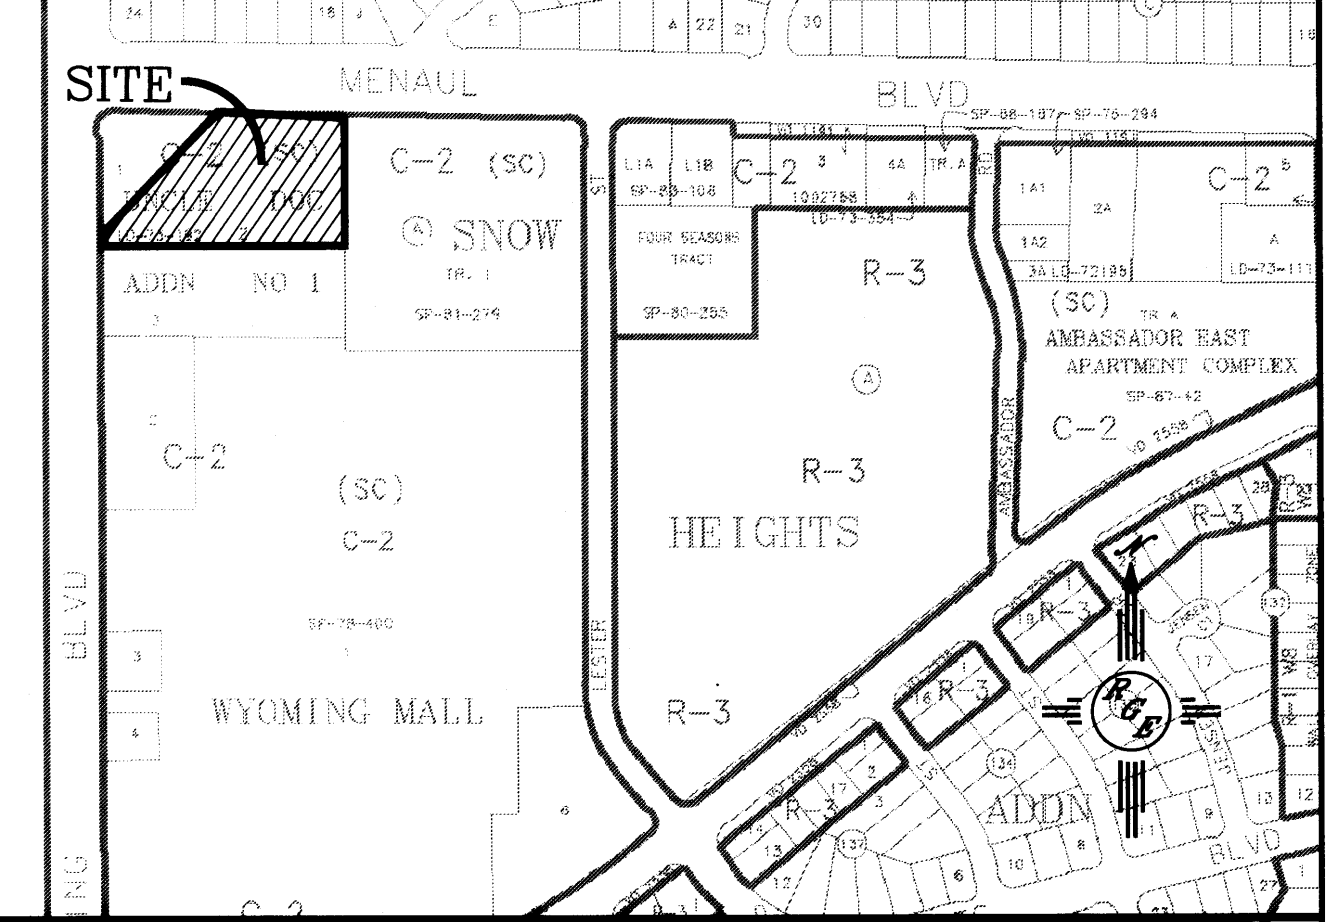

VICINITY MAP: H-20-2

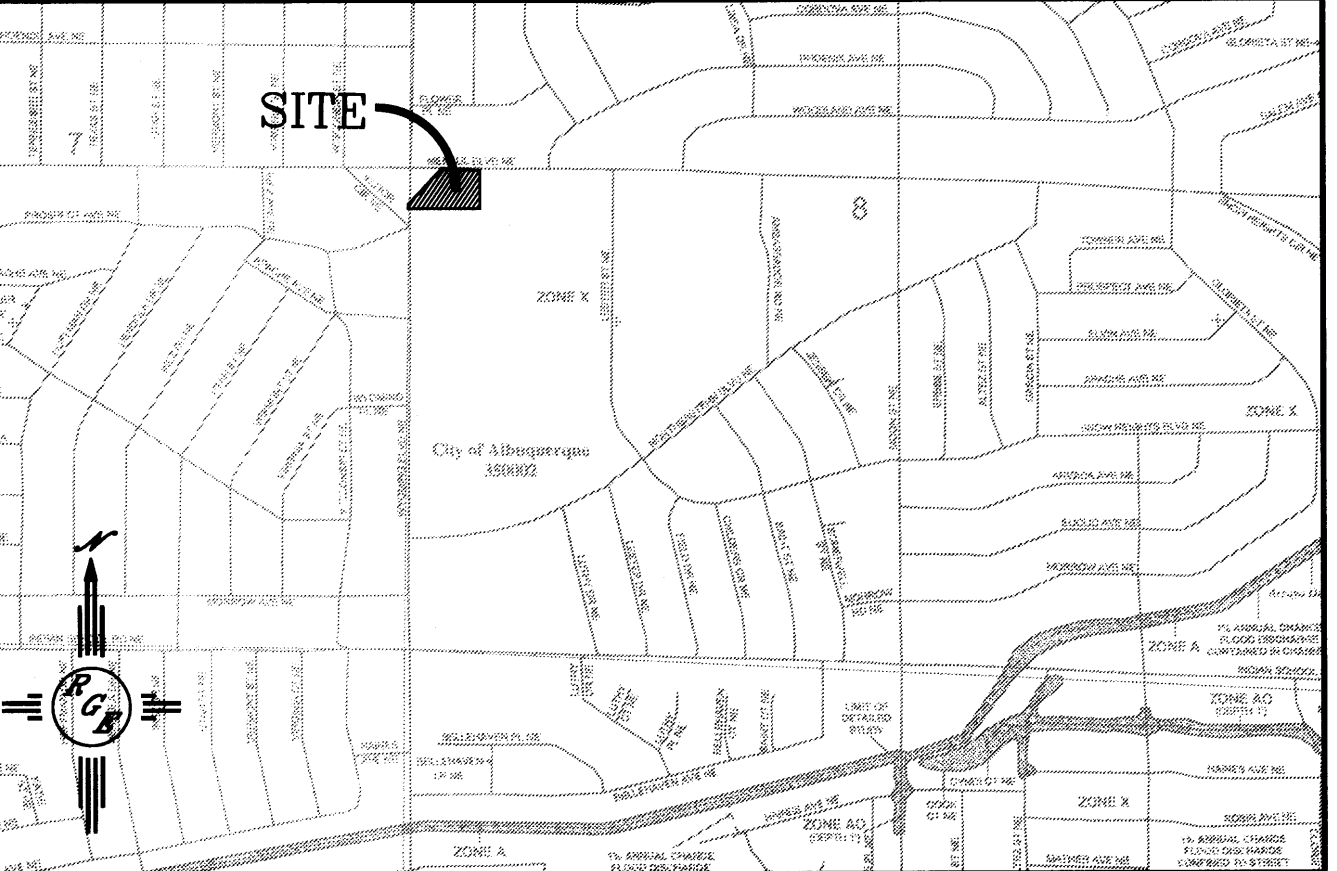

FIRM MAP: 35001C0356E

LEGAL DESCRIPTION:

LOT 2, UNCLE DOC ADDITION



NOTES:

1. ALL SPOT ELEVATIONS REPRESENT FLOWLINE ELEVATION UNLESS OTHERWISE NOTED.
2. ALL EX. CLEANOUTS NOT SHOWN ON THIS PLAN SHALL HAVE 12" DIA. CONCRETE COLLARS INSTALLED.



LEGEND

---	EXISTING CONTOUR
---	EXISTING INDEX CONTOUR
---	SLOPE TIE
x 4048.25	EXISTING SPOT ELEVATION
x 4048.25	PROPOSED SPOT ELEVATION
---	BOUNDARY
---	CENTERLINE
---	LIMITS OF CONSTRUCTION
---	PROPOSED CURB
---	EXISTING CURB

CAUTION:
EXISTING UTILITIES ARE NOT SHOWN.
IT SHALL BE THE SOLE RESPONSIBILITY
OF THE CONTRACTOR TO CONDUCT ALL
NECESSARY FIELD INVESTIGATIONS PRIOR
TO ANY EXCAVATION TO DETERMINE THE
ACTUAL LOCATION OF UTILITIES & OTHER
IMPROVEMENTS.

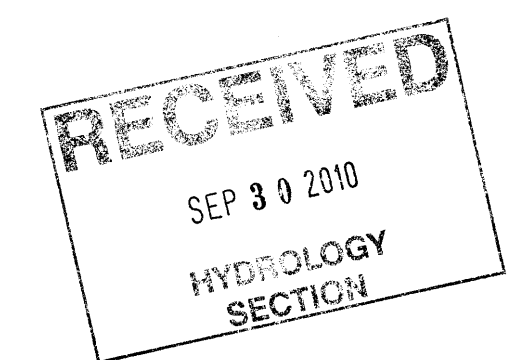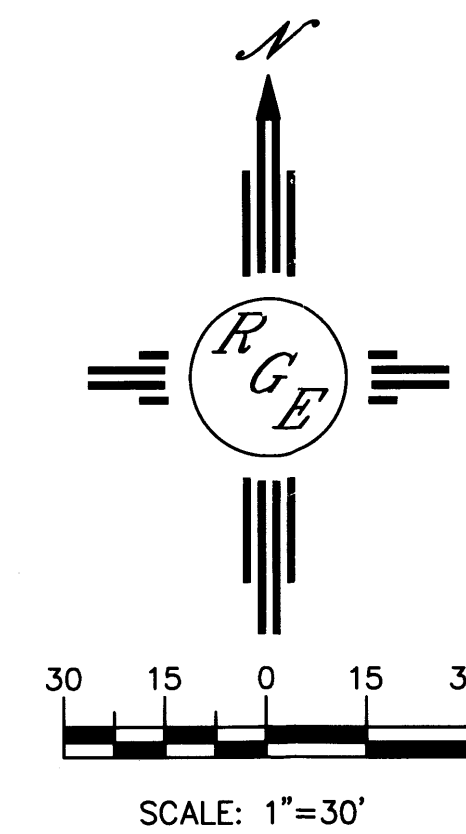


ENGINEER'S SEAL	MENAU SHOPPING CENTER	DRAWN BY: WCWJ
	GRADING AND DRAINAGE PLAN	DATE: 8-24-10
	 Rio Grande Engineering 1606 CENTRAL AVENUE SUITE 201 ALBUQUERQUE, NM 87106 (505) 872-0999	2129-LAYOUT-8-23-10
DAVID SOULE P.E. #14522		SHEET #
		JOB # 2129

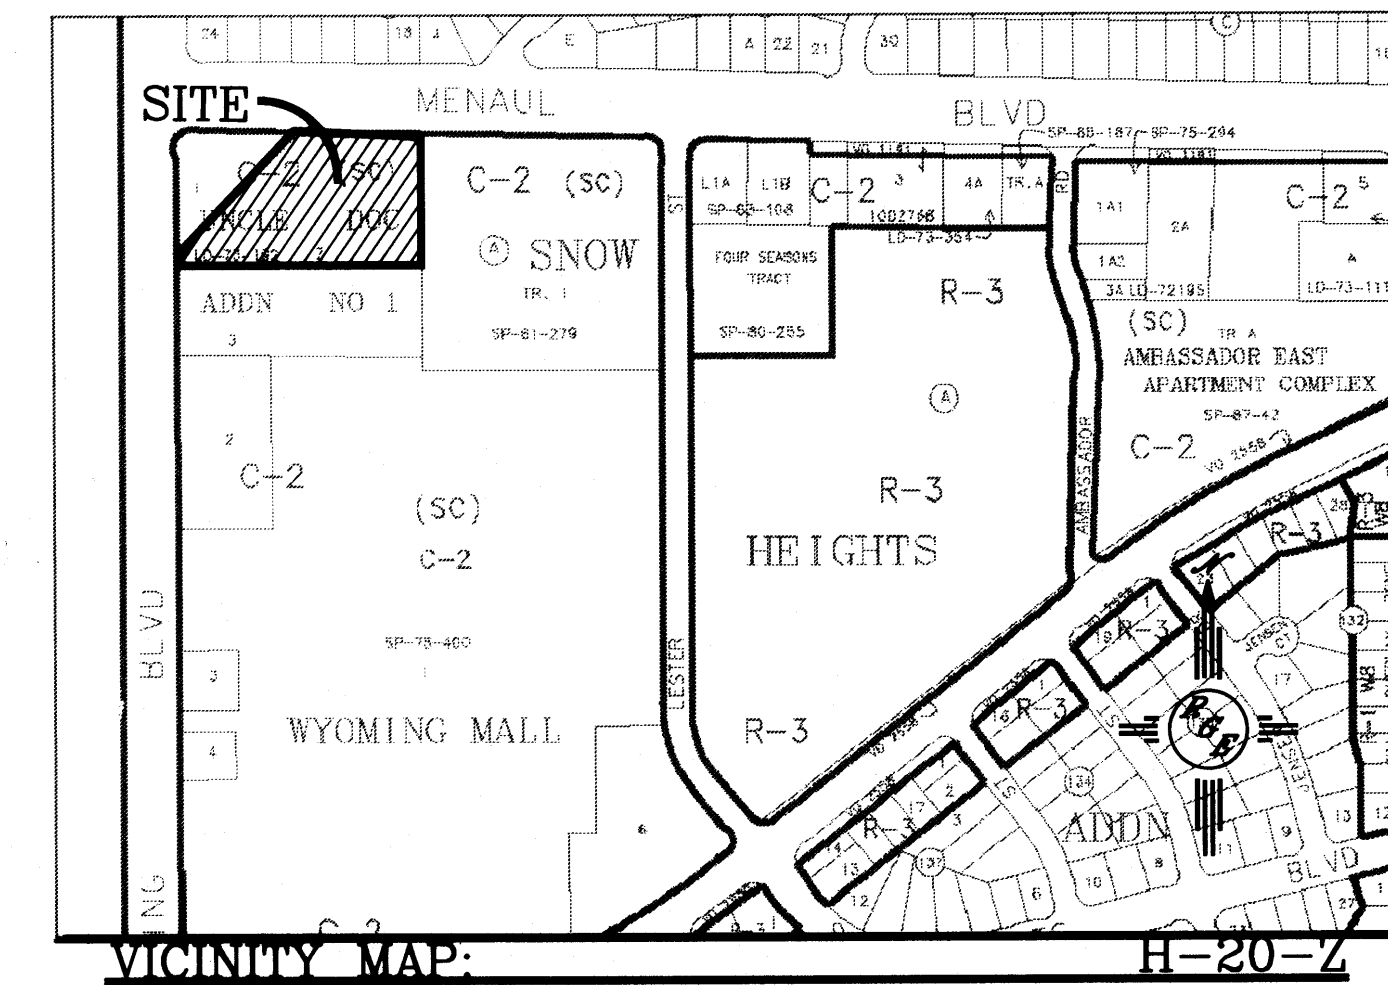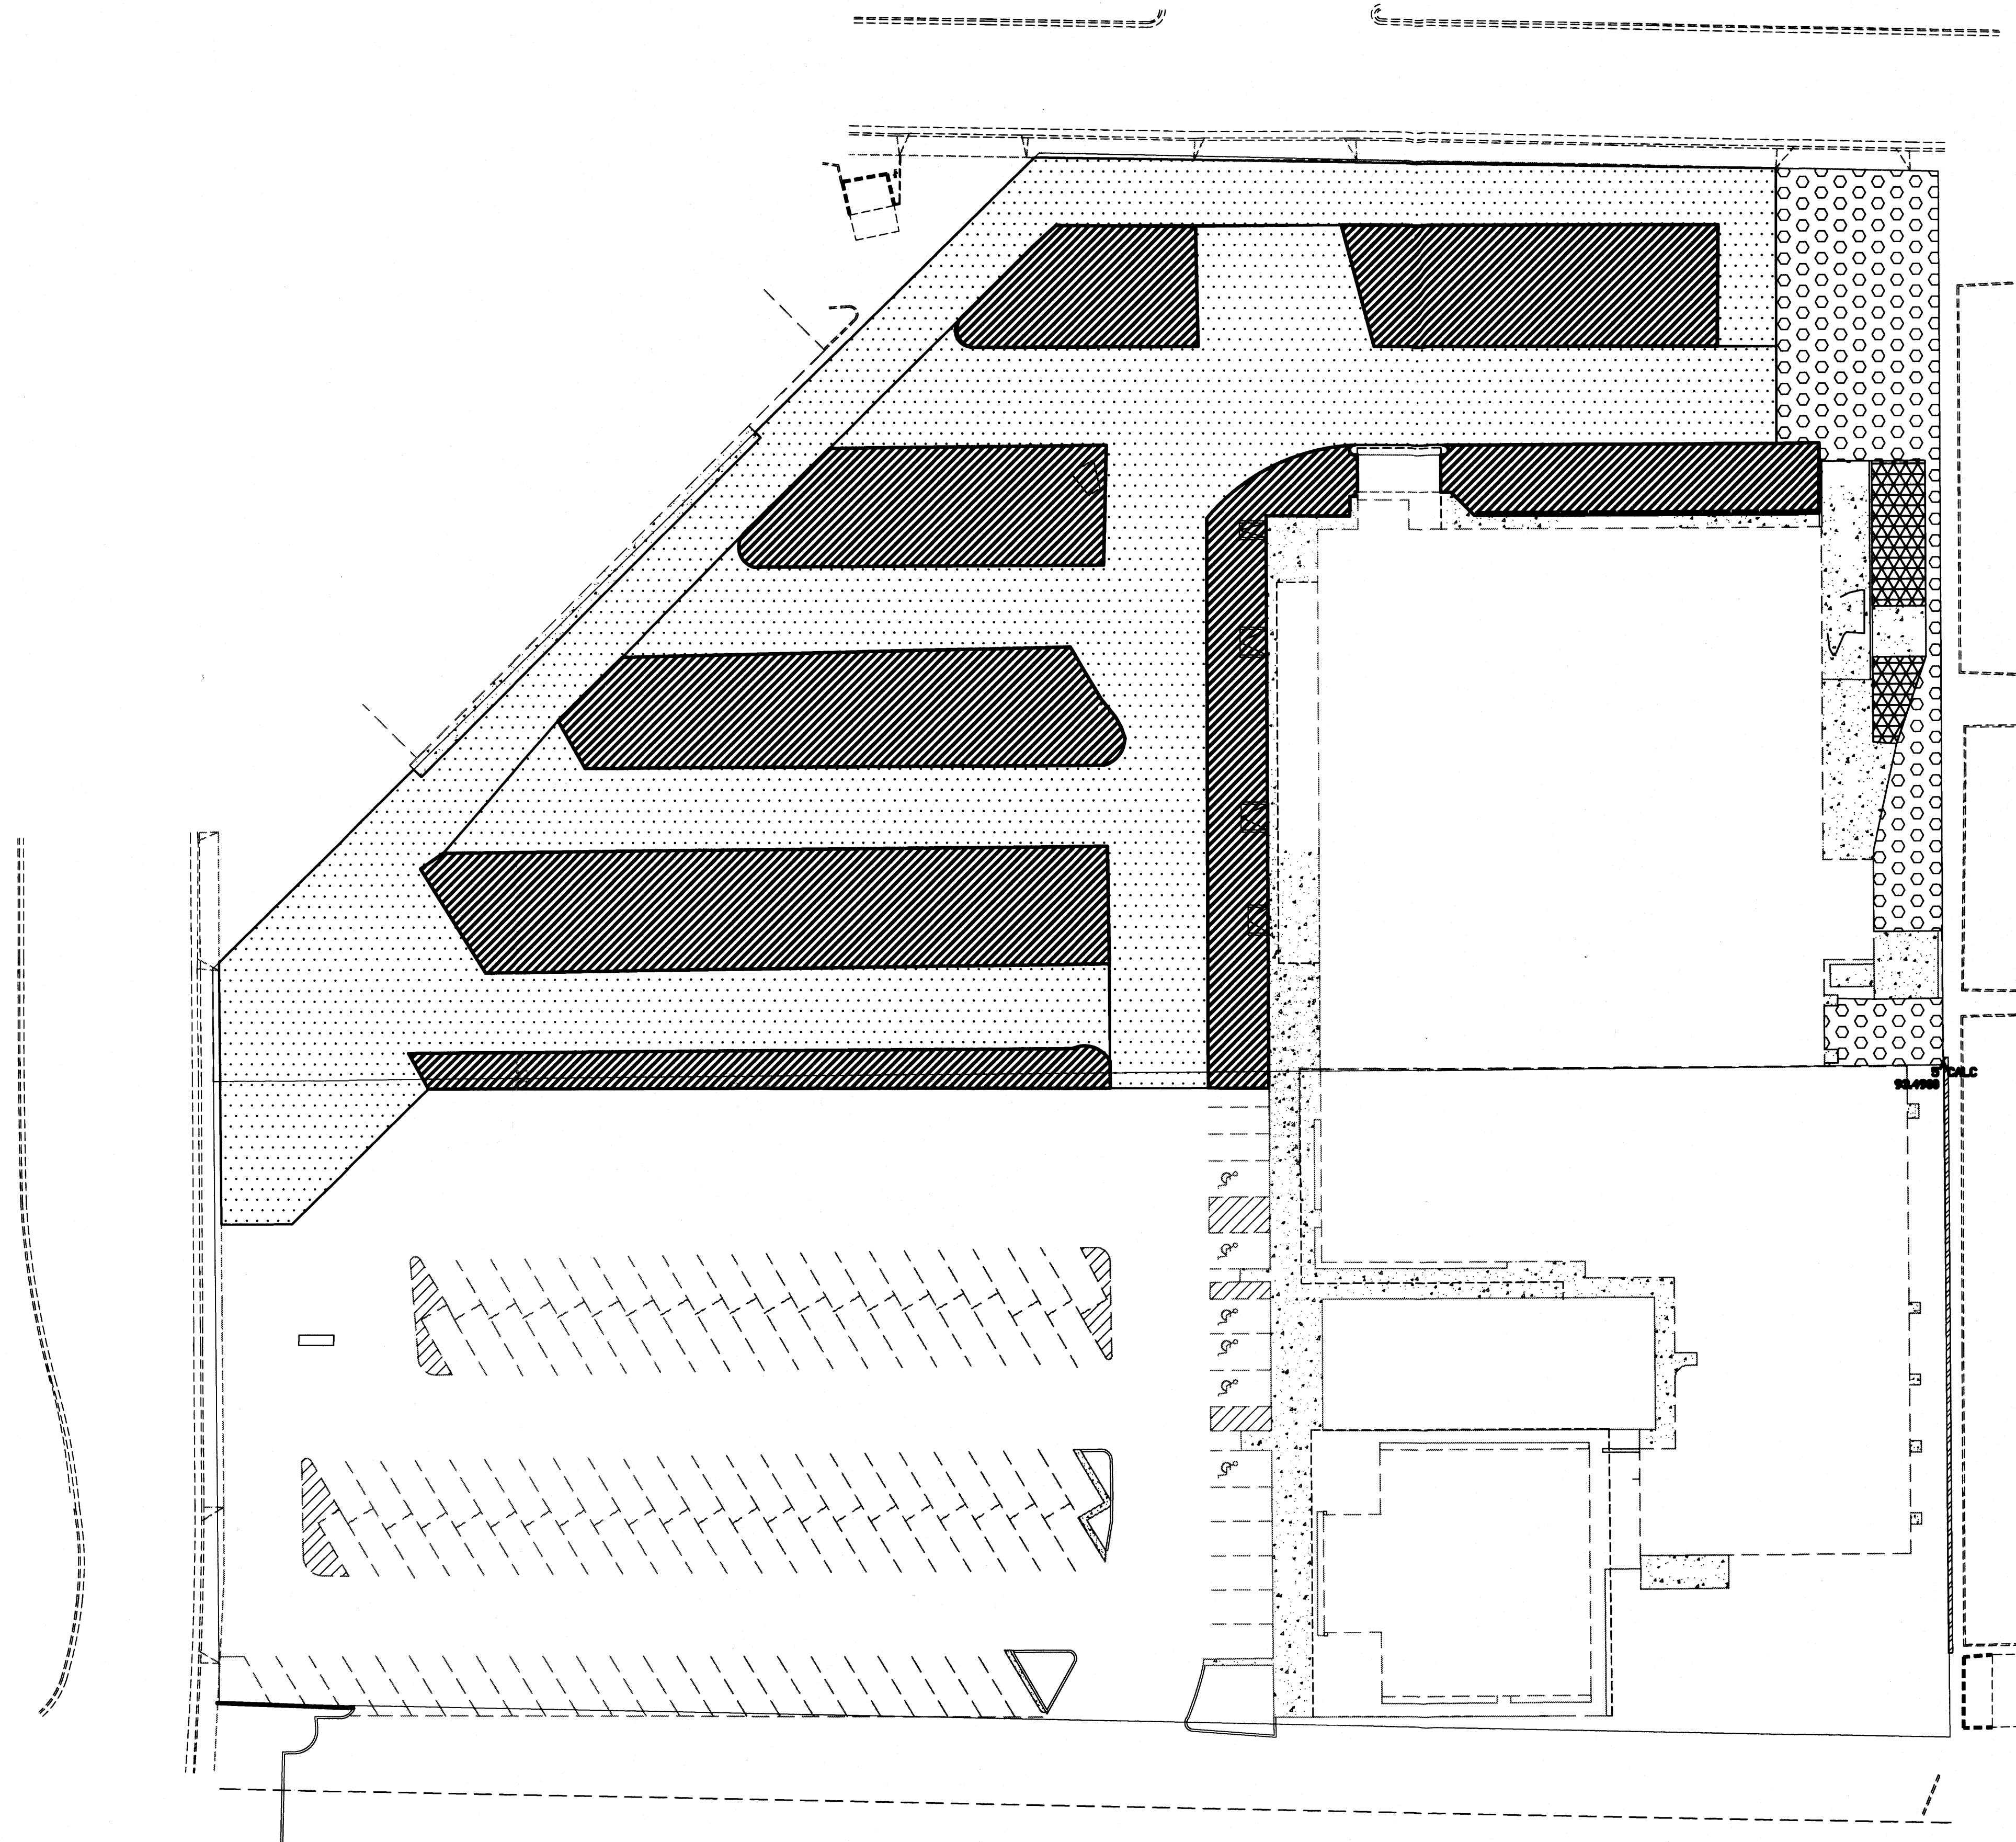

LEGAL DESCRIPTION:
Lot 30, Block 4

LEGEND	
	6" CONCRETE-3000 psi WITH #4 BARS 12" O.C. EW 110 SY
	4" AC PAVING OVER MILLINGS 4920 SY
	3" AC PAVING OVER MILLINGS 3357 SY
	4" AC PAVING OVER 8" BASE COURSE 707 SY

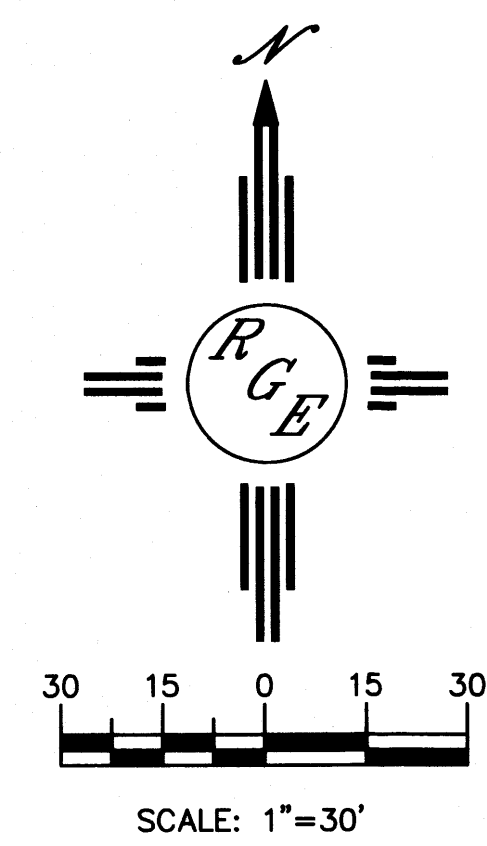

RECEIVED
SEP 30 2010
HYDROLOGY SECTION

ENGINEER'S SEAL DAVID SOULE P.E. #14522	MENAU SHOPPING CENTER	DRAWN BY WCUJ DATE 9-30-10 2129-LAYOUT-8-23-10
	PAVING PLAN Rio Grande Engineering 1606 CENTRAL AVENUE SUITE 201 ALBUQUERQUE, NM 87106 (505) 872-0899	SHEET # — JOB # 2129