

SITE PLAN DESIGN NOTES & KEY PLAN

- 1 DIRECTIONAL ARROW
- 2 DRIVE-THRU GRAPHICS
- 3 STOP LINE GRAPHIC
- 4 PAINTED ACCESSIBLE PARKING SYMBOL
- 5 STANDARD PARKING STALL
- 6 DIRECTIONAL SIGNAGE

ALL SIGNS SHALL CONFORM TO THE "MANUAL ON UNIFORM TRAFFIC CONTROL DEVICES" BY THE U.S. DEPARTMENT OF TRANSPORTATION.


- 6A STOP SIGN
- 6B ACCESSIBLE SIGN
- 6G "CAUTION - WATCH FOR PEDESTRIANS" SIGN

- 7 SIDEWALK HANDICAP RAMP
- 9 RETURNED CURB ACCESSIBLE RAMP
- 10 TRUNCATED DOMES
- 11 TYPICAL CONCRETE SIDEWALK
- 12 SIDEWALK w/ CURB & GUTTER
- 13 DRIVE THRU PLAN
- 14 DRIVE-THRU ISOMETRIC
- 16 18" STEP-OFF CURB
- 17 24" CONCRETE CURB & GUTTER

- 17A SPILLING SECTION
- 17B CATCHING SECTION

- 19 REFUSE ENCLOSURE FOUNDATION PLAN
- 20 PICK UP WINDOW BOLLARD
- 21 TYPICAL PAVEMENT SECTION
- 24 CONCRETE APRON @ TRASH ENCLOSURE
- 25 CONCRETE PAVING @ DRIVE THRU LANE
- 27 BIKE RACK
- 28 ELECTRIC TRANSFORMER
- 29 CANOPY ORDERING STATION
- 30 GREASE INTERCEPTOR
- 32 DRIVE THRU DIRECTIONAL GRAPHICS
- 33 DRIVE THRU ORDER POINT BOLLARD
- 34 DRIVE THRU ORDER POINT ISLAND CURB
- 35 MENU BOARD LOOP DETECTION SYSTEM
- 36 1" CONCRETE CHASE
- 37 DRIVE-THRU SIGN REFER TO SIGNAGE PLANS
- 38 4" THICK CONCRETE STRIP BETWEEN BUILDING AND BACK OF CURB
- 39 RETAINING WALL RE: SHEET C-3.0
- 40 LANDSCAPED AREA
- 42 COLORED CONCRETE AT PEDESTRIAN CROSSING
- 43 THANK YOU SIGN REFER TO SIGNAGE PLANS
- 44 3" CONCRETE PAN
- 45 LIGHT POLE
- 46 4" CURB FACE
- 47 8" CURB FACE

- NOTES:
1. REFER TO SHEET C-1.0 FOR GENERAL NOTES AND LEGEND.
 2. ALL DIMENSIONS ARE FROM FLOWLINE UNLESS OTHERWISE NOTED.
 3. REFER TO SHEET C-5.0 - C-5.2 FOR CIVIL DETAILS.
 4. REFER TO ARCHITECTURE PLANS FOR BIKE RACK MODEL & SPECIFICATIONS.
 5. REFER TO ARCHITECTURAL & STRUCTURAL PLANS FOR RETAINING WALL DETAILS.
 6. COLORED & TEXTURED CONCRETE TO UTILIZE INTEGRAL COLORING AS OPPOSED TO STAINED CONCRETE. COLOR FOR CROSSWALKS TO BE A DARK RED COLOR.
 7. FOR ALL SIGNAGE REFER TO THE SIGNAGE PLANS FOR DETAILS AND SPECIFICATIONS.
 8. REFER TO PS-1.0 FOR SITE UTILITIES.
 9. REFER TO ARCHITECTURE PLANS FOR REFUSE ENCLOSURE PLANS.

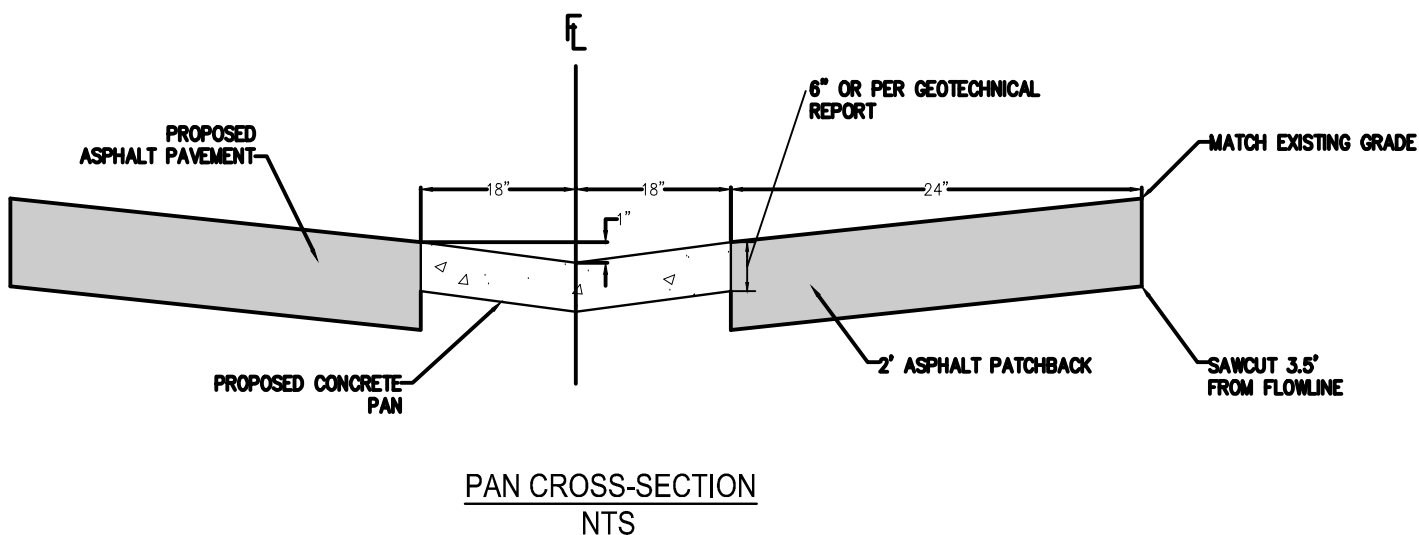

New Mexico One Call, Inc. CALL NMOC TWO WORKING DAYS BEFORE YOU DIG NM811 OR 1-888-NM-GAS-CO

Chick-fil-A 5200 Buffington Rd. Atlanta, Georgia 30349-2998

Revisions: Mark Date By 1 02/09/2015

Seal: MERRICK & COMPANY 5970 GREENWOOD PLAZA BLVD GREENWOOD VILLAGE, CO 80111 303-751-0741

STORE WYOMING BOULEVARD FSU S08H-A-WC

2274 WYOMING BLVD. NE ALBUQUERQUE, NM

SHEET TITLE SITE PLAN

VERSION: H-V2 ISSUE DATE: 11-2014

Job No. : 65118374 Store : 03484 Date : 12/15/14 Drawn By : JD Checked By: TDK

Sheet C-2.0