


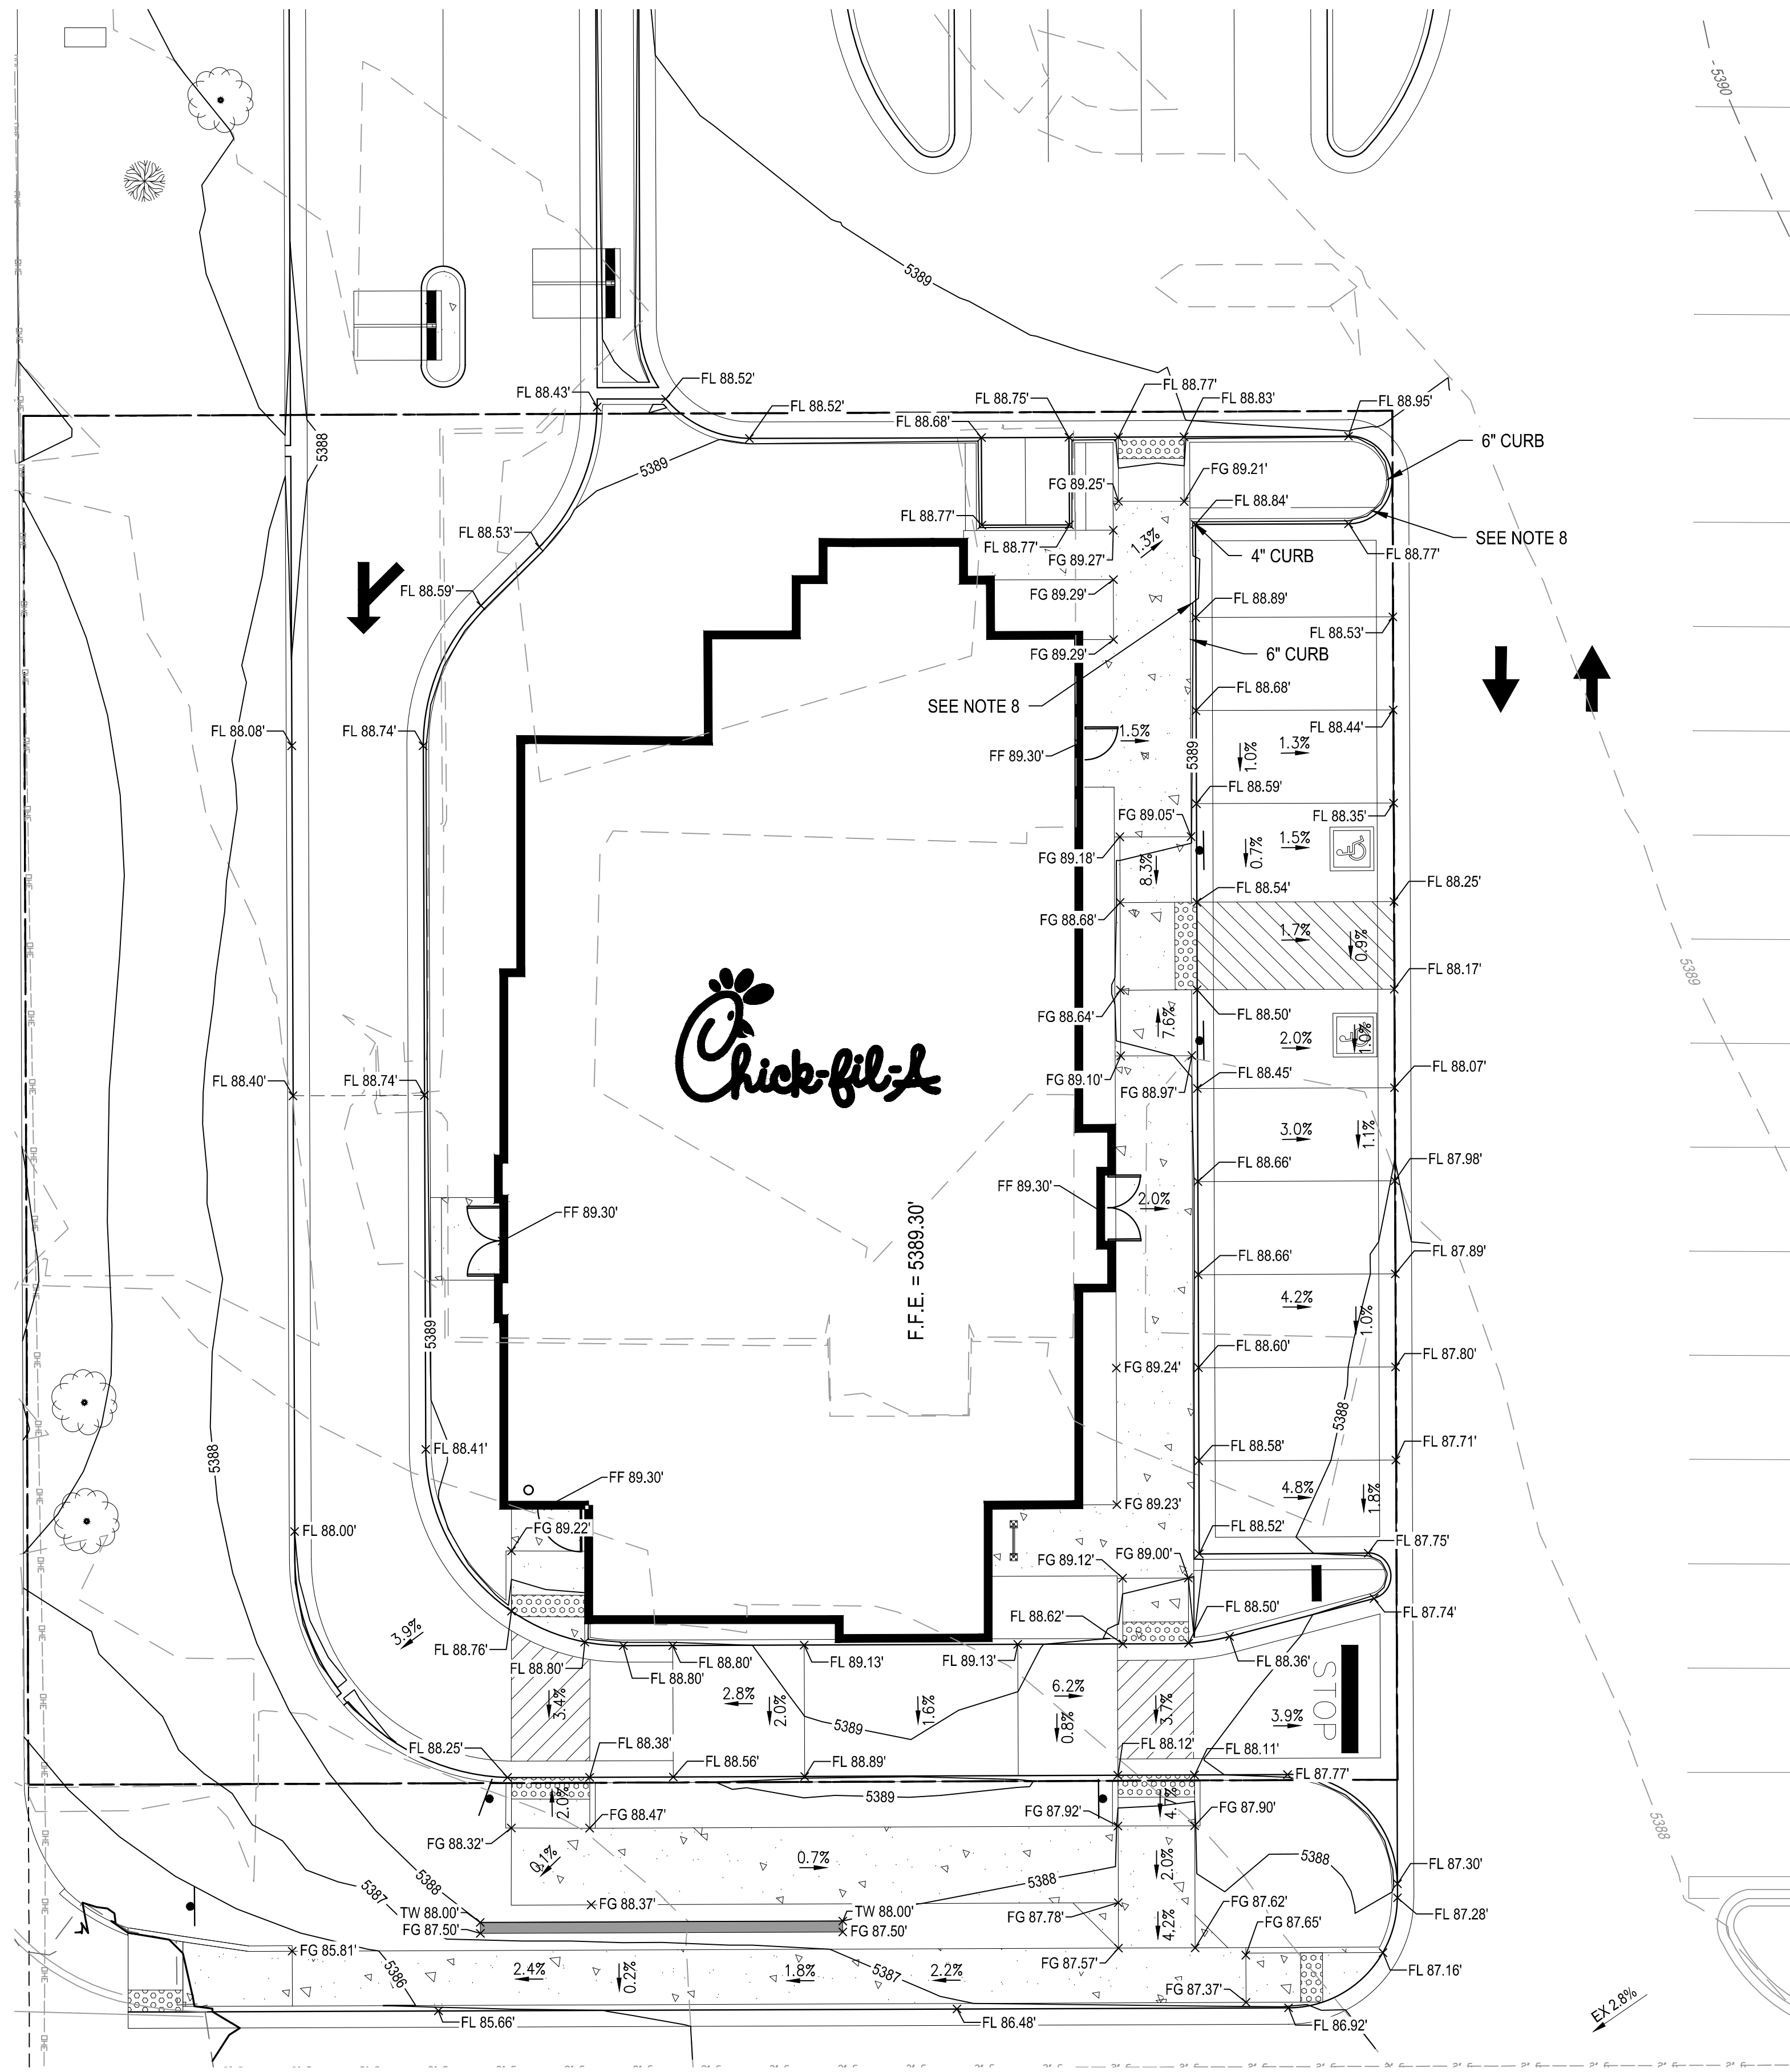


LEGEND:

5470	PROPOSED MAJOR CONTOUR
5469	PROPOSED MINOR CONTOUR
5470	EXISTING MAJOR CONTOUR
5469	EXISTING MINOR CONTOUR
FL 69.41' x	FLOWLINE SPOT ELEVATION
FF 70.50' x	FINISHED FLOOR SPOT ELEVATION
FG 70.39' x	FINISHED GRADE SPOT ELEVATION
TC 70.50' x	TOP OF CURB SPOT ELEVATION
EG 69.57' x	EXISTING GRADE SPOT ELEVATION
EX FL 70.18' x	EXISTING FLOWLINE SPOT ELEVATION
1.1%	PROPOSED SLOPE ARROWS
EX 0.5%	EXISTING SLOPE ARROWS
↑	EMERGENCY OVERFLOW PATHWAY

NOTES

1. REFER TO SHEET C-1.0 FOR GENERAL NOTES AND LEGEND.
2. ALL ELEVATIONS SHOWN ARE 53XX.XX'
3. ELEVATIONS SHOWN ARE FLOWLINE UNLESS SPECIFIED OTHERWISE
4. ADA PARKING STALLS SHALL HAVE A MAXIMUM OF 2.0% SLOPE IN ANY DIRECTION.
5. REFER TO SHEET 4 - UTILITY PLAN FOR FURTHER INFORMATION ON EXISTING AND PROPOSED UTILITIES.
6. CURB CUTS TO ALLOW FOR SURFACE RUNOFF TO FLOW INTO DEPRESSED COLLECTION AREAS IN PLANTER ISLANDS. REFER TO LANDSCAPE PLAN FOR FURTHER INFORMATION ON BIORETENTION / ON-SITE WATER HARVESTING AREAS & PLANTINGS TO BE UTILIZED.
7. ALL CURB TO BE 6" UNLESS SPECIFIED OTHERWISE
8. TRANSITION FROM 4" CURB HEAD TO 6" CURB HEAD IN THIS AREA

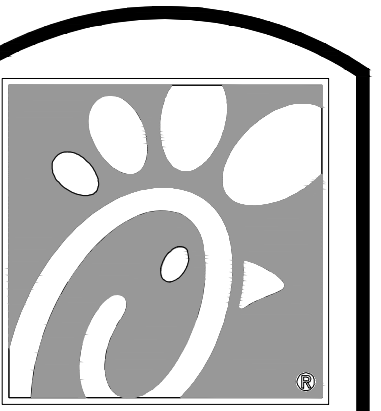

Chick-fil-A

5200 Buffington Rd.
Atlanta, Georgia
30349-2998

Revisions:
Mark Date By
1 02/09/2015

Mark Date By
1

Mark Date By
1



MERRICK & COMPANY
5970 GREENWOOD PLAZA BLVD
GREENWOOD VILLAGE, CO 80111
303-751-0741

STORE
WYOMING BOULEVARD FSU
S08H-A-WC

2274 WYOMING BLVD. NE
ALBUQUERQUE, NM

SHEET TITLE

GRADING
DETAIL

VERSION: H-V2
ISSUE DATE: 11-2014

Job No. : 65118374
Store : 03484
Date : 12/15/14
Drawn By : JD
Checked By: TDK

Sheet

C-3.1