




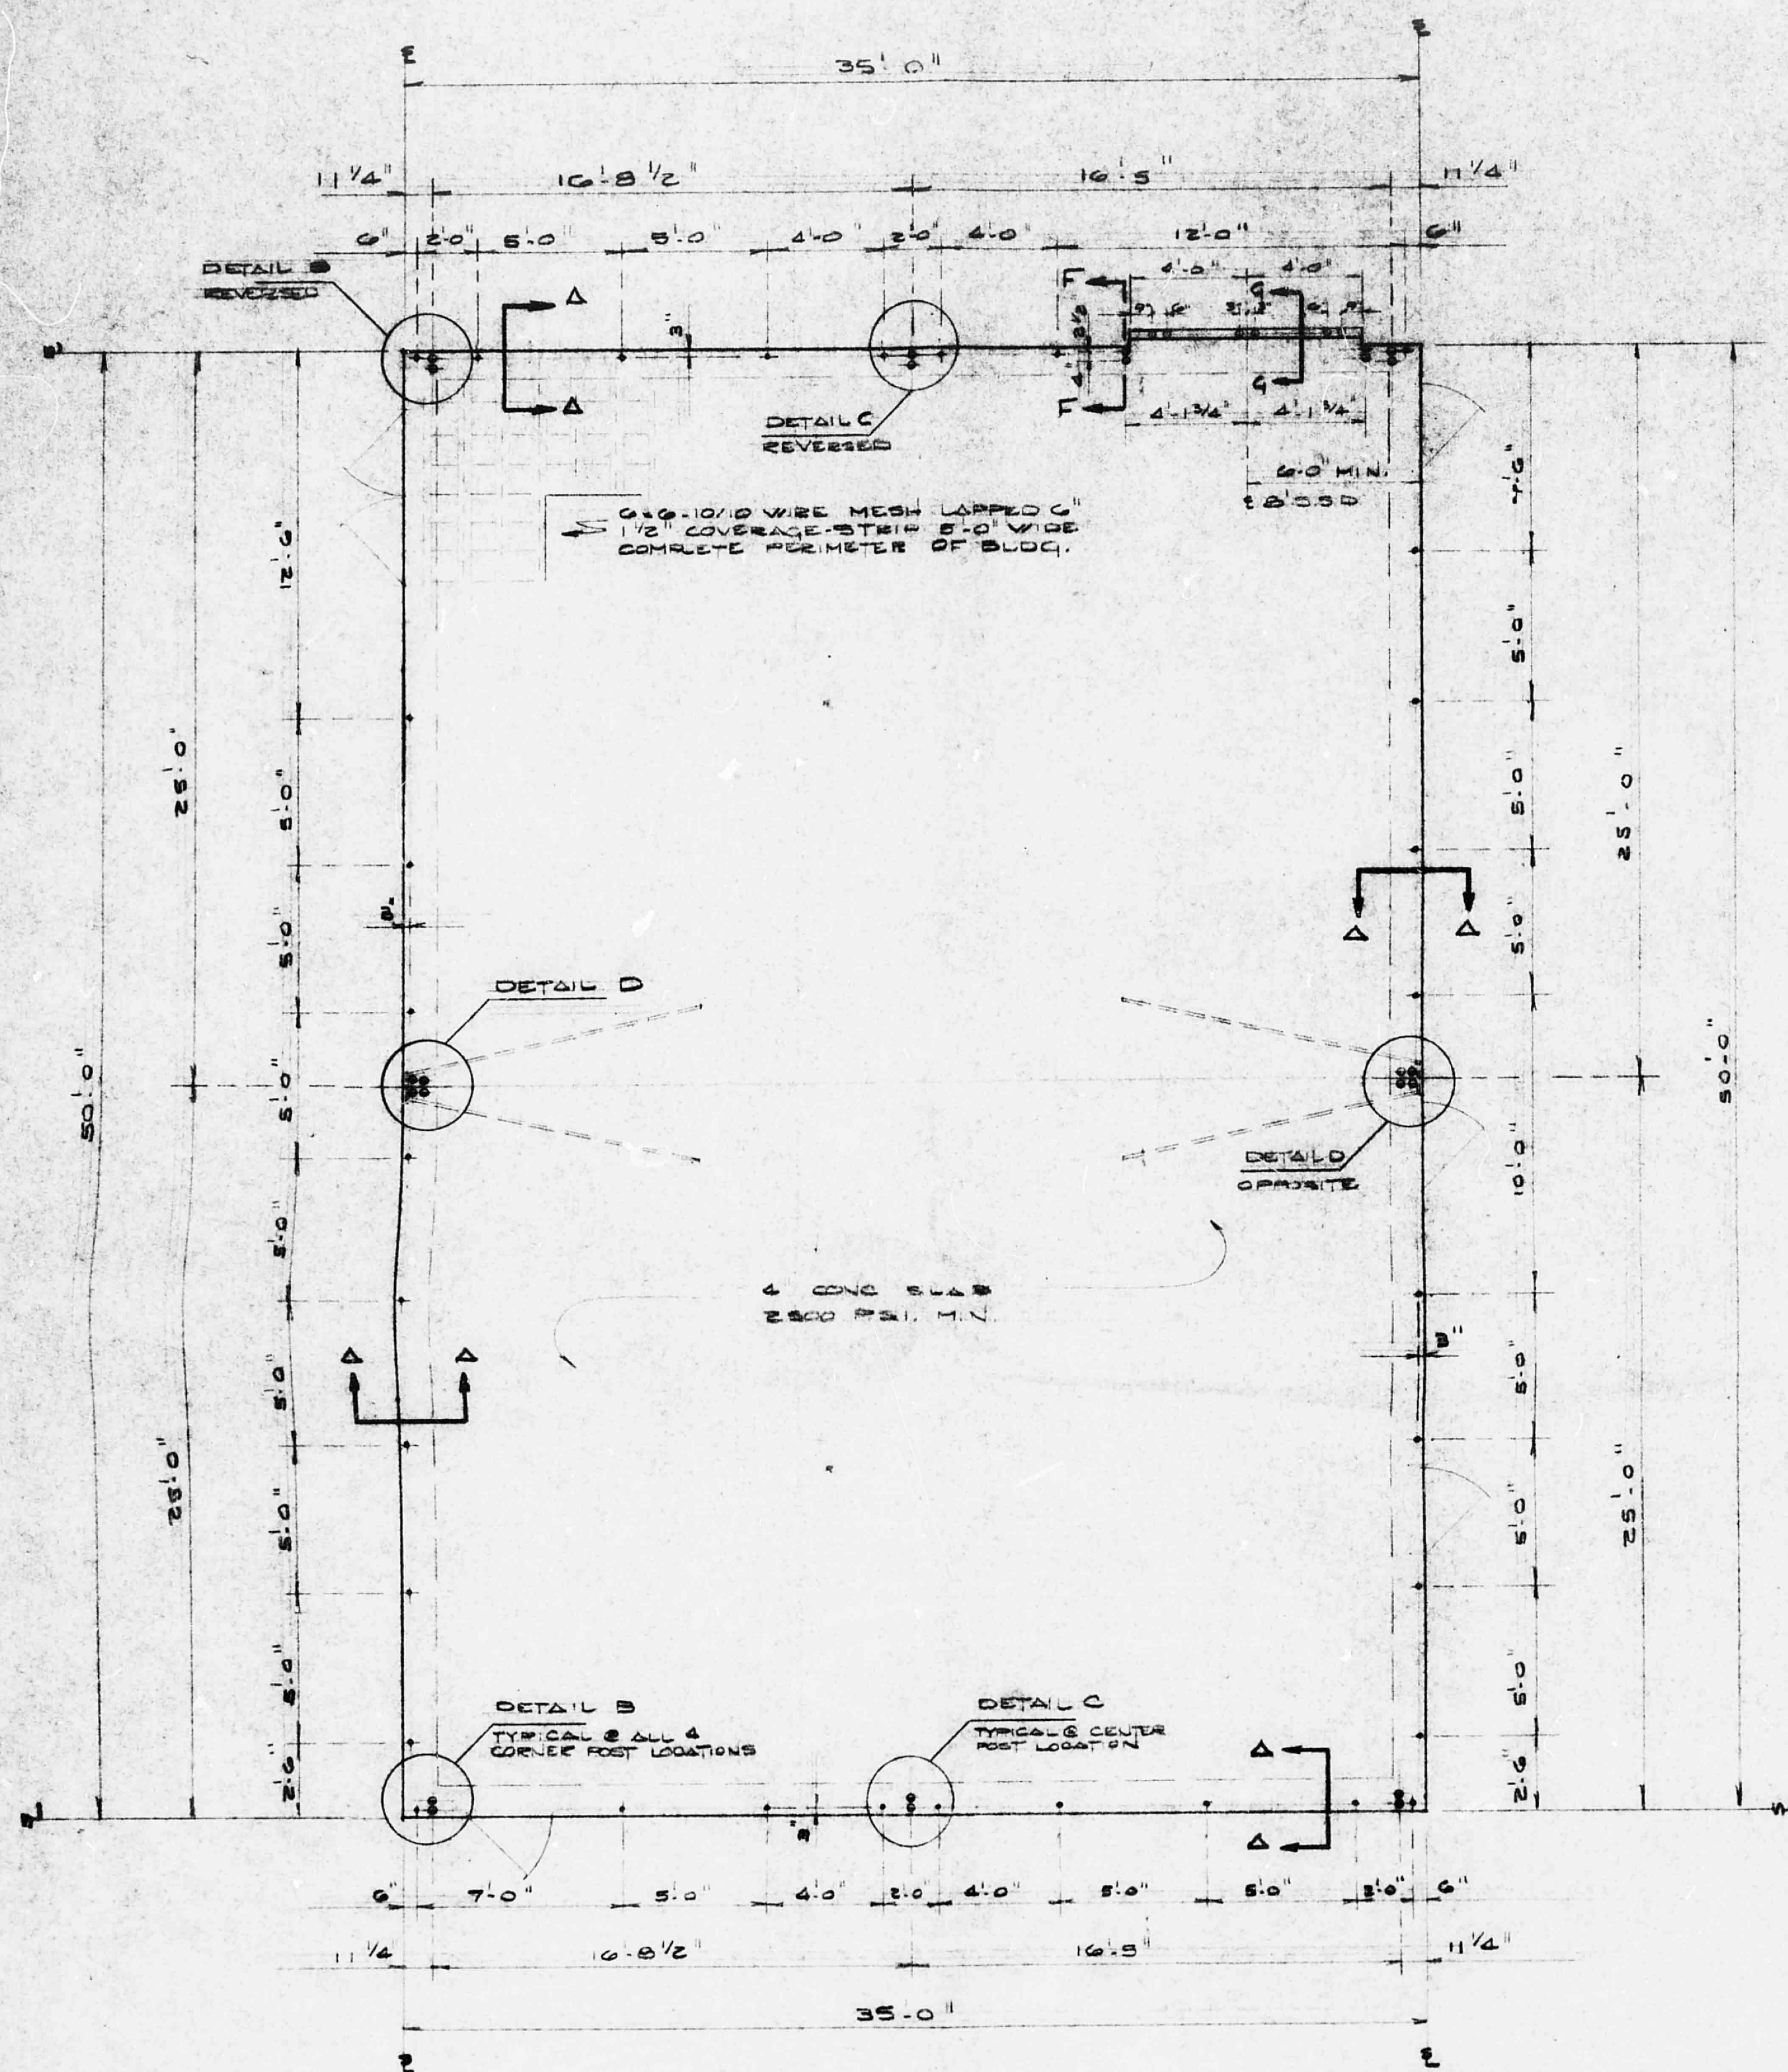

## FOUNDATION PLAN




SCALE: 1/4" = 1'-0"

### NOTES:

1. STRUCTURAL LINE-OUTSIDE FACE OF WALL GIRTS.
2. FOUNDATION MUST BE SQUARE, LEVEL, & SMOOTH.
3. DIMENSIONS SHOWN ON FOOTINGS ARE FOR A SOIL BEARING VALUE OF 3000 P.S.F. & A 28 DAY CONCRETE STRENGTH OF 2500 P.S.I.
4. ANCHOR BOLTS MUST BE LOCATED BY MEANS OF A TEMPLATE; DO NOT HAND SET.

### ANCHOR BOLT LEGEND

- 1/2" 6" ANCHOR BOLTS - PROJECTED 1"
- 1/2" 6" ANCHOR BOLTS - PROJECTED 1 3/4"
- 3/4" 11" ANCHOR BOLTS - PROJECTED 2"

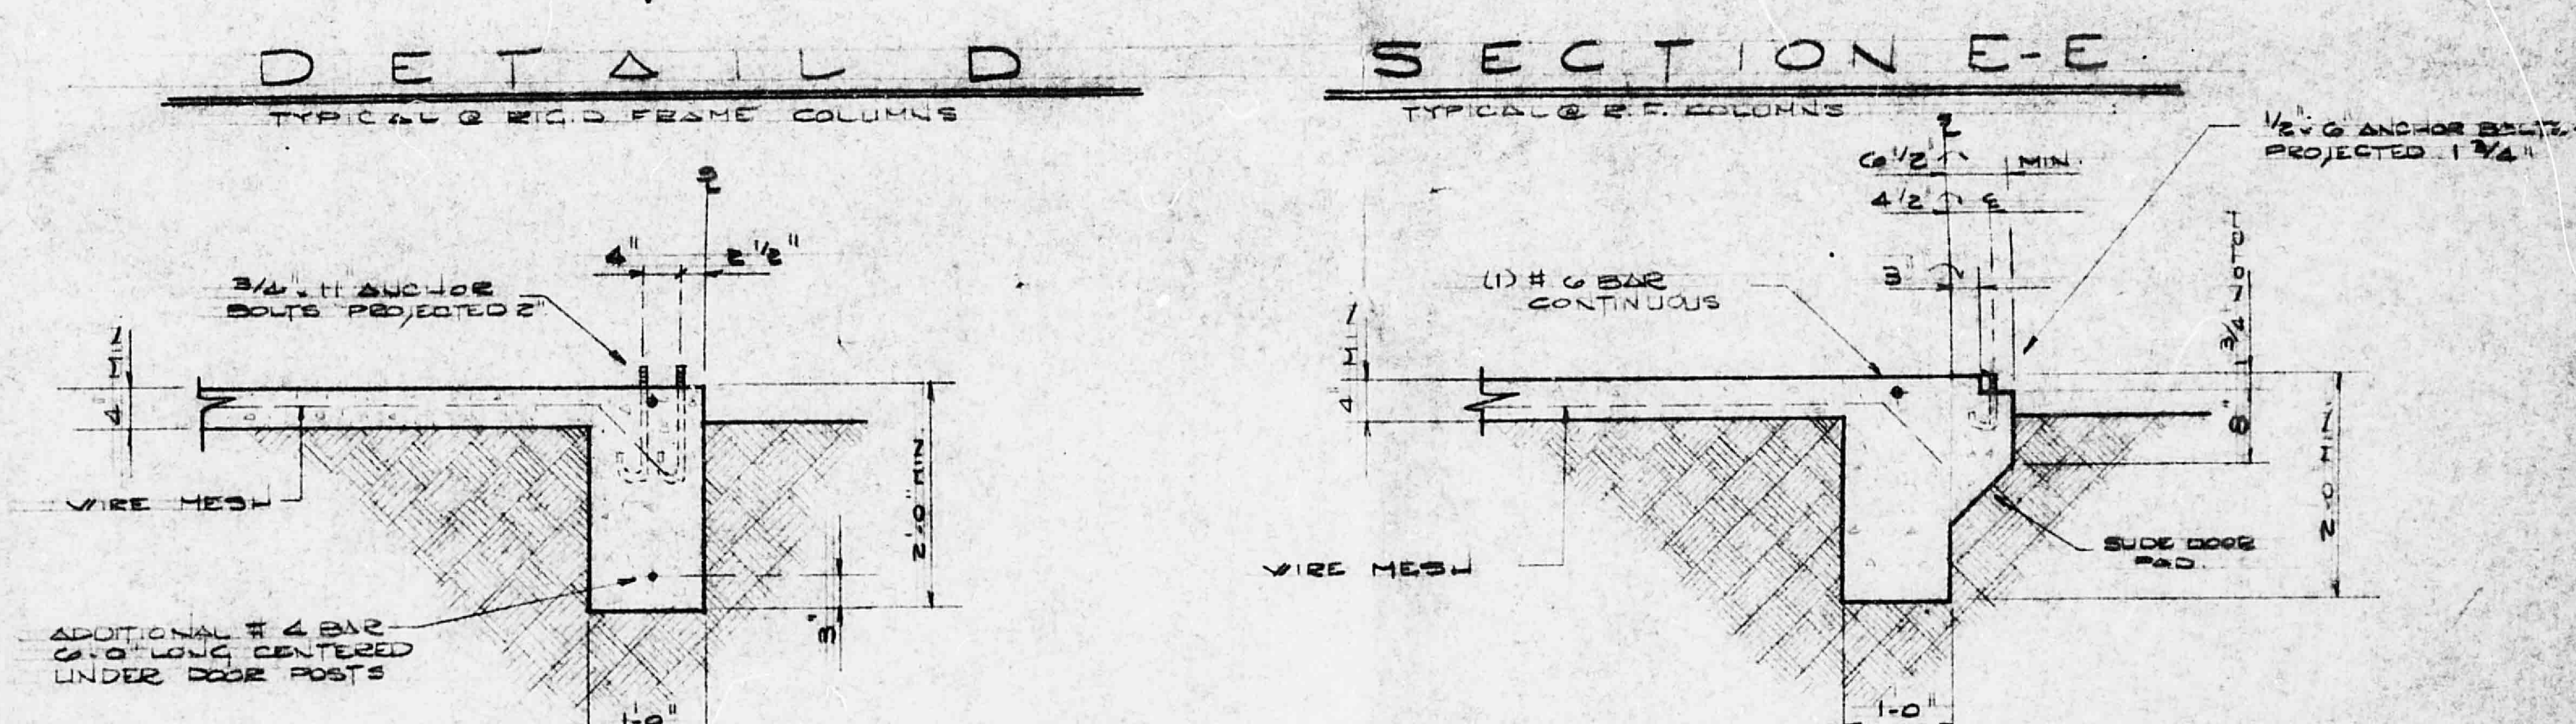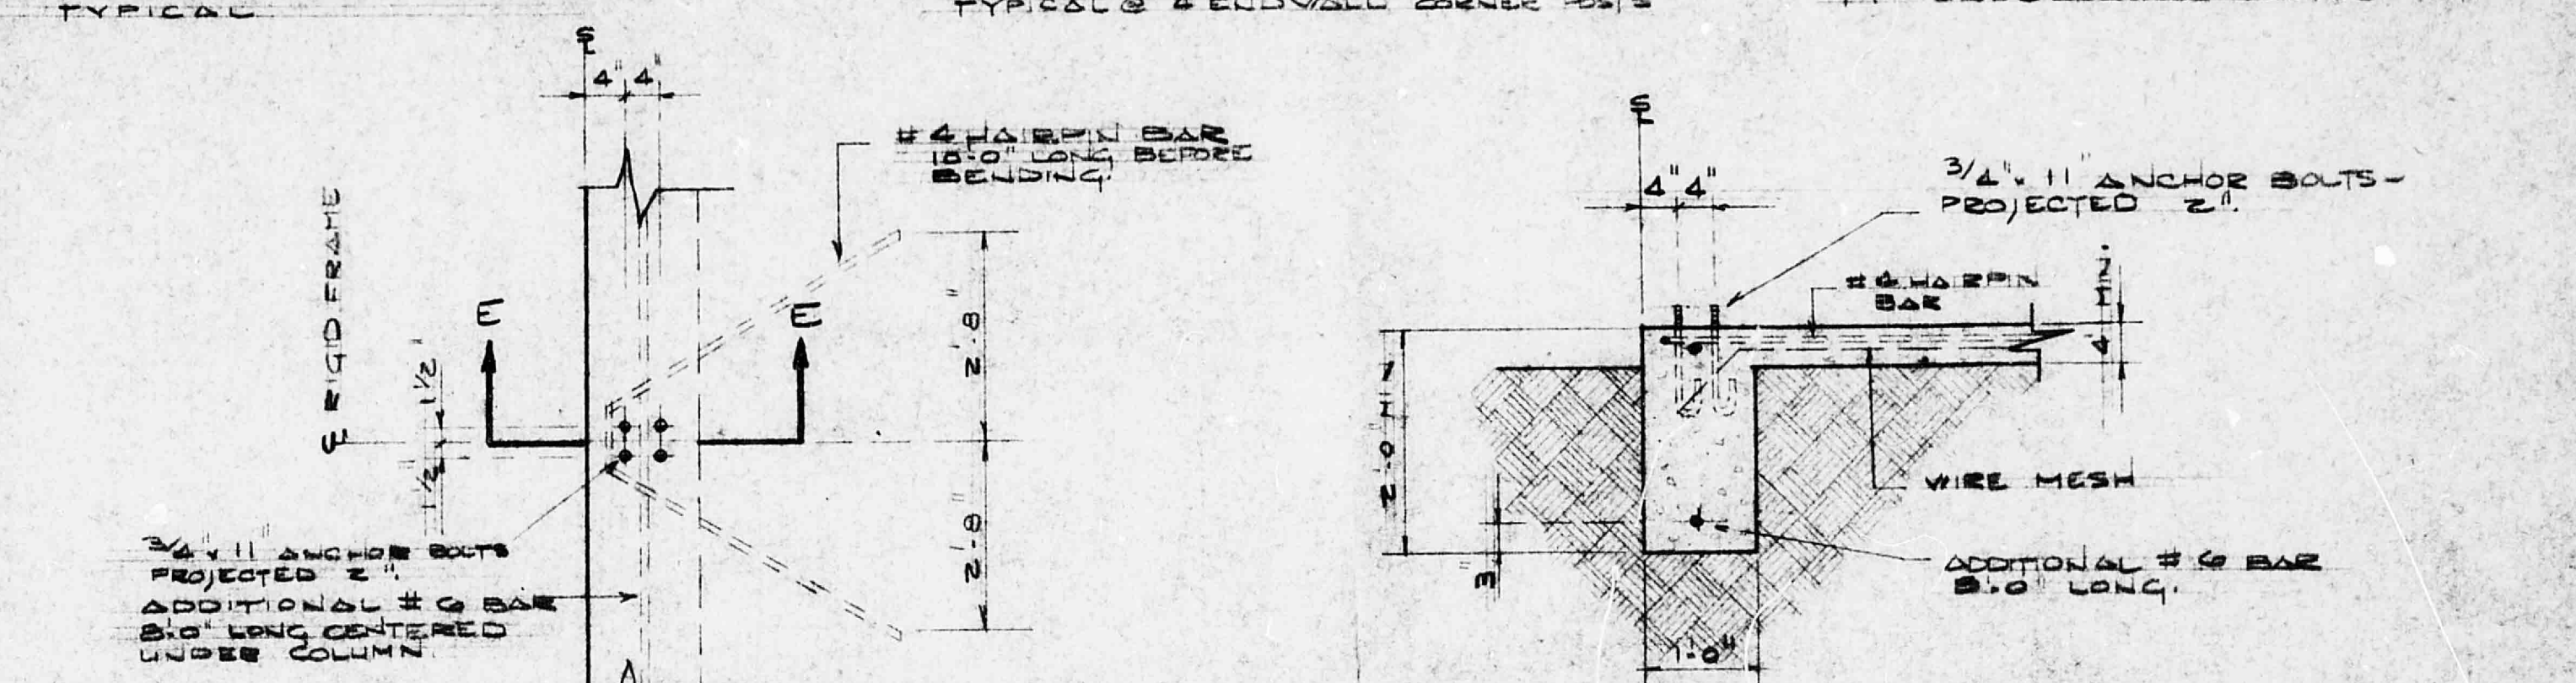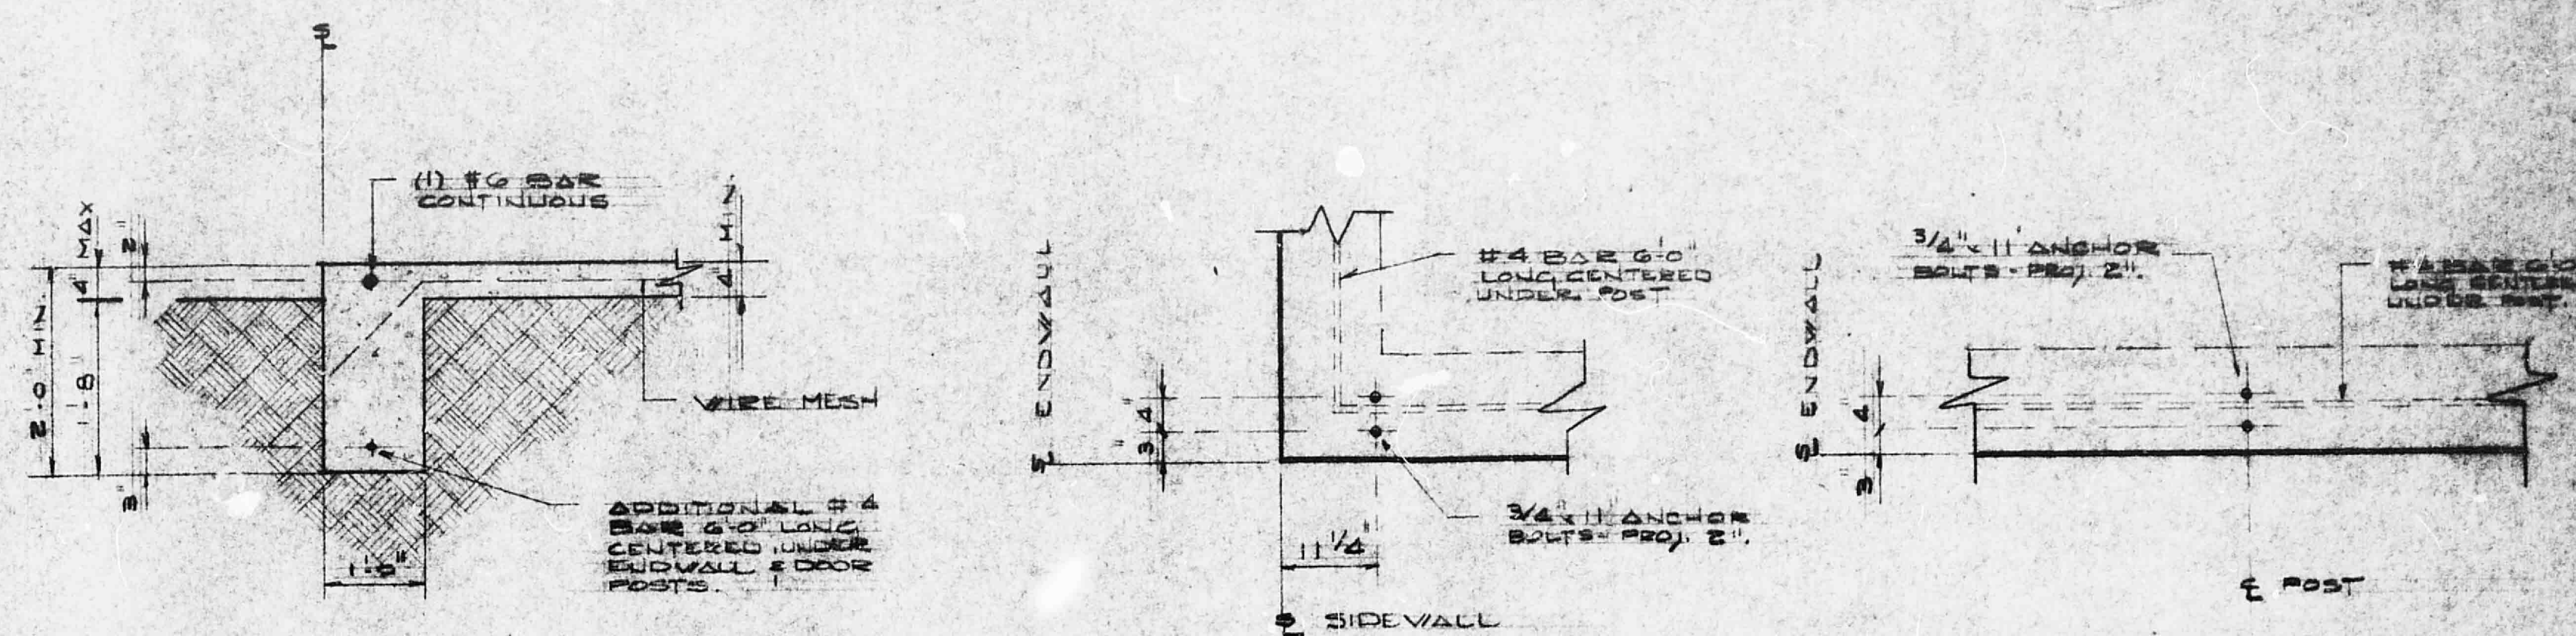

## FOUNDATION DETAILS

SCALE: 3/4" = 1'-0"

BUTLER - 35' 50' 10' LL-20' WL-25' 2:12







### AGRI-BUILDING COMPANY

ALBUQUERQUE  
NEWELL


CUSTOMER:

DRAWN BY: SKB  
DATE: 9-9-62  
FILE NO. 5262

# LEFT-SIDE ELEVATION

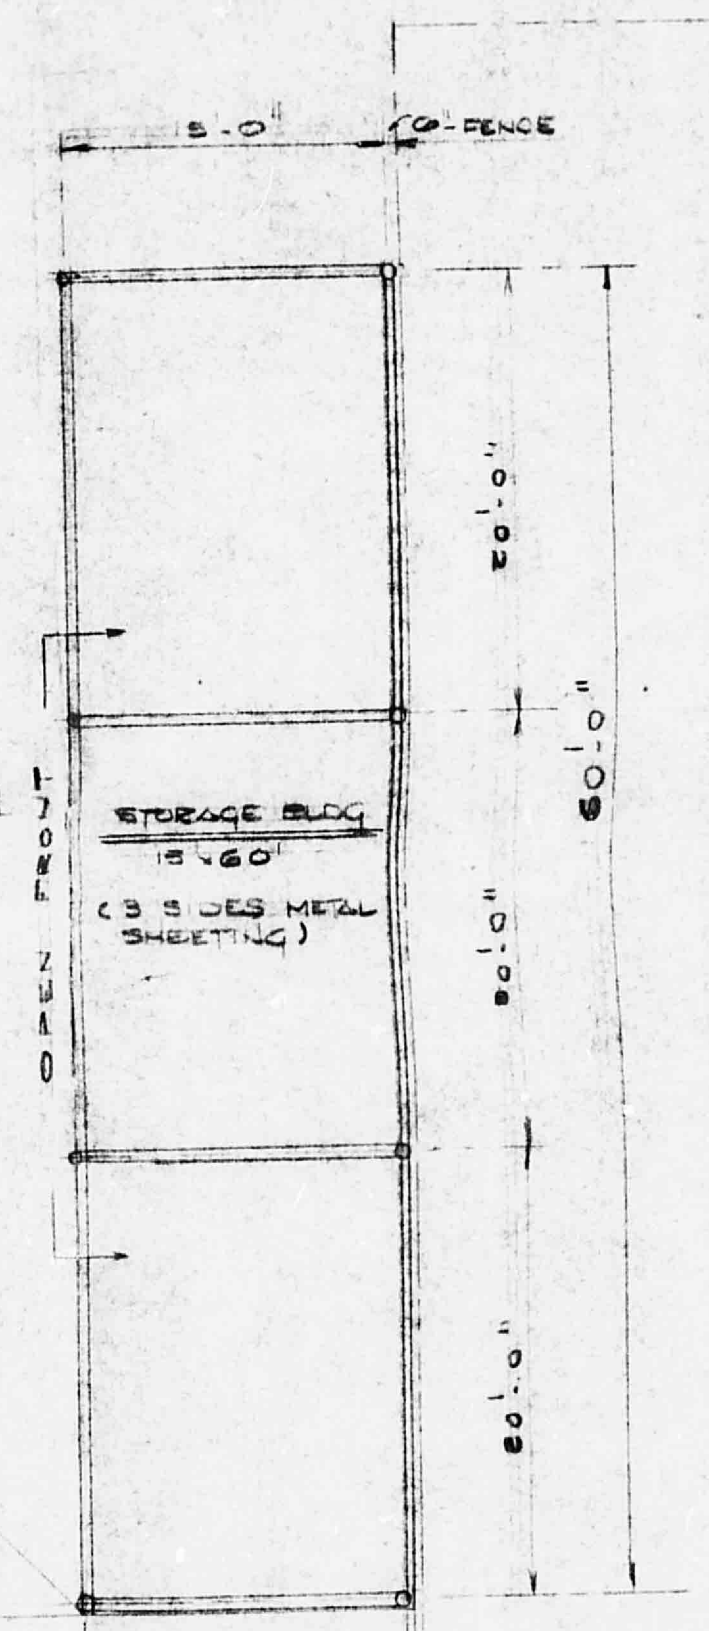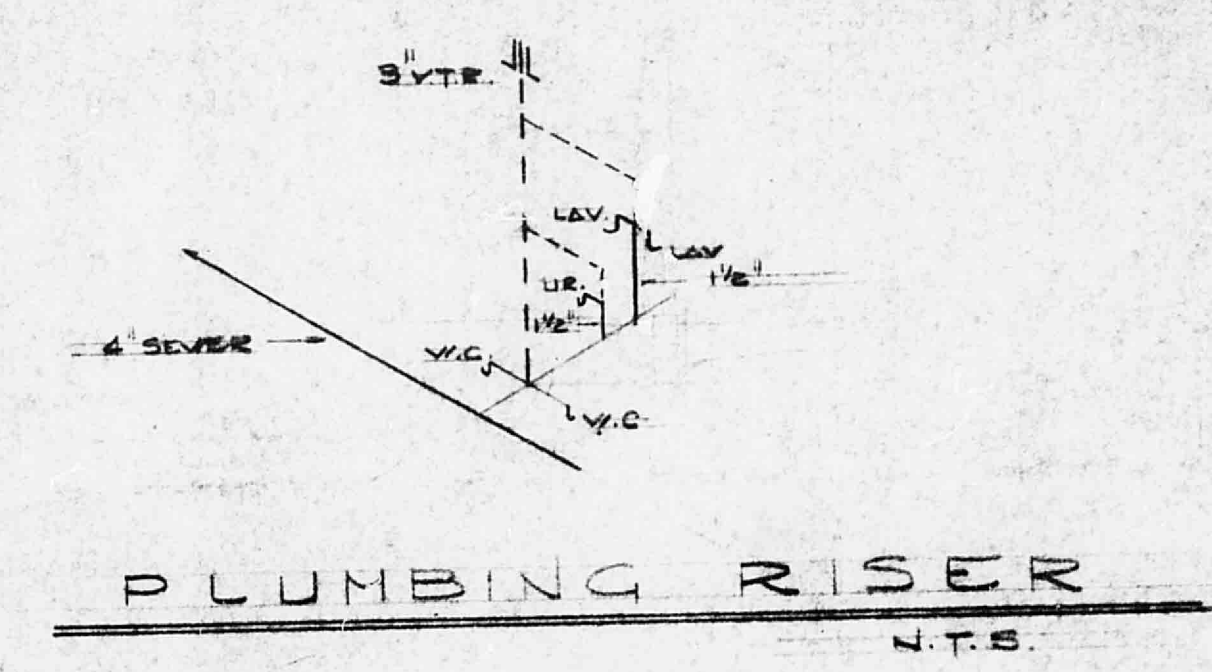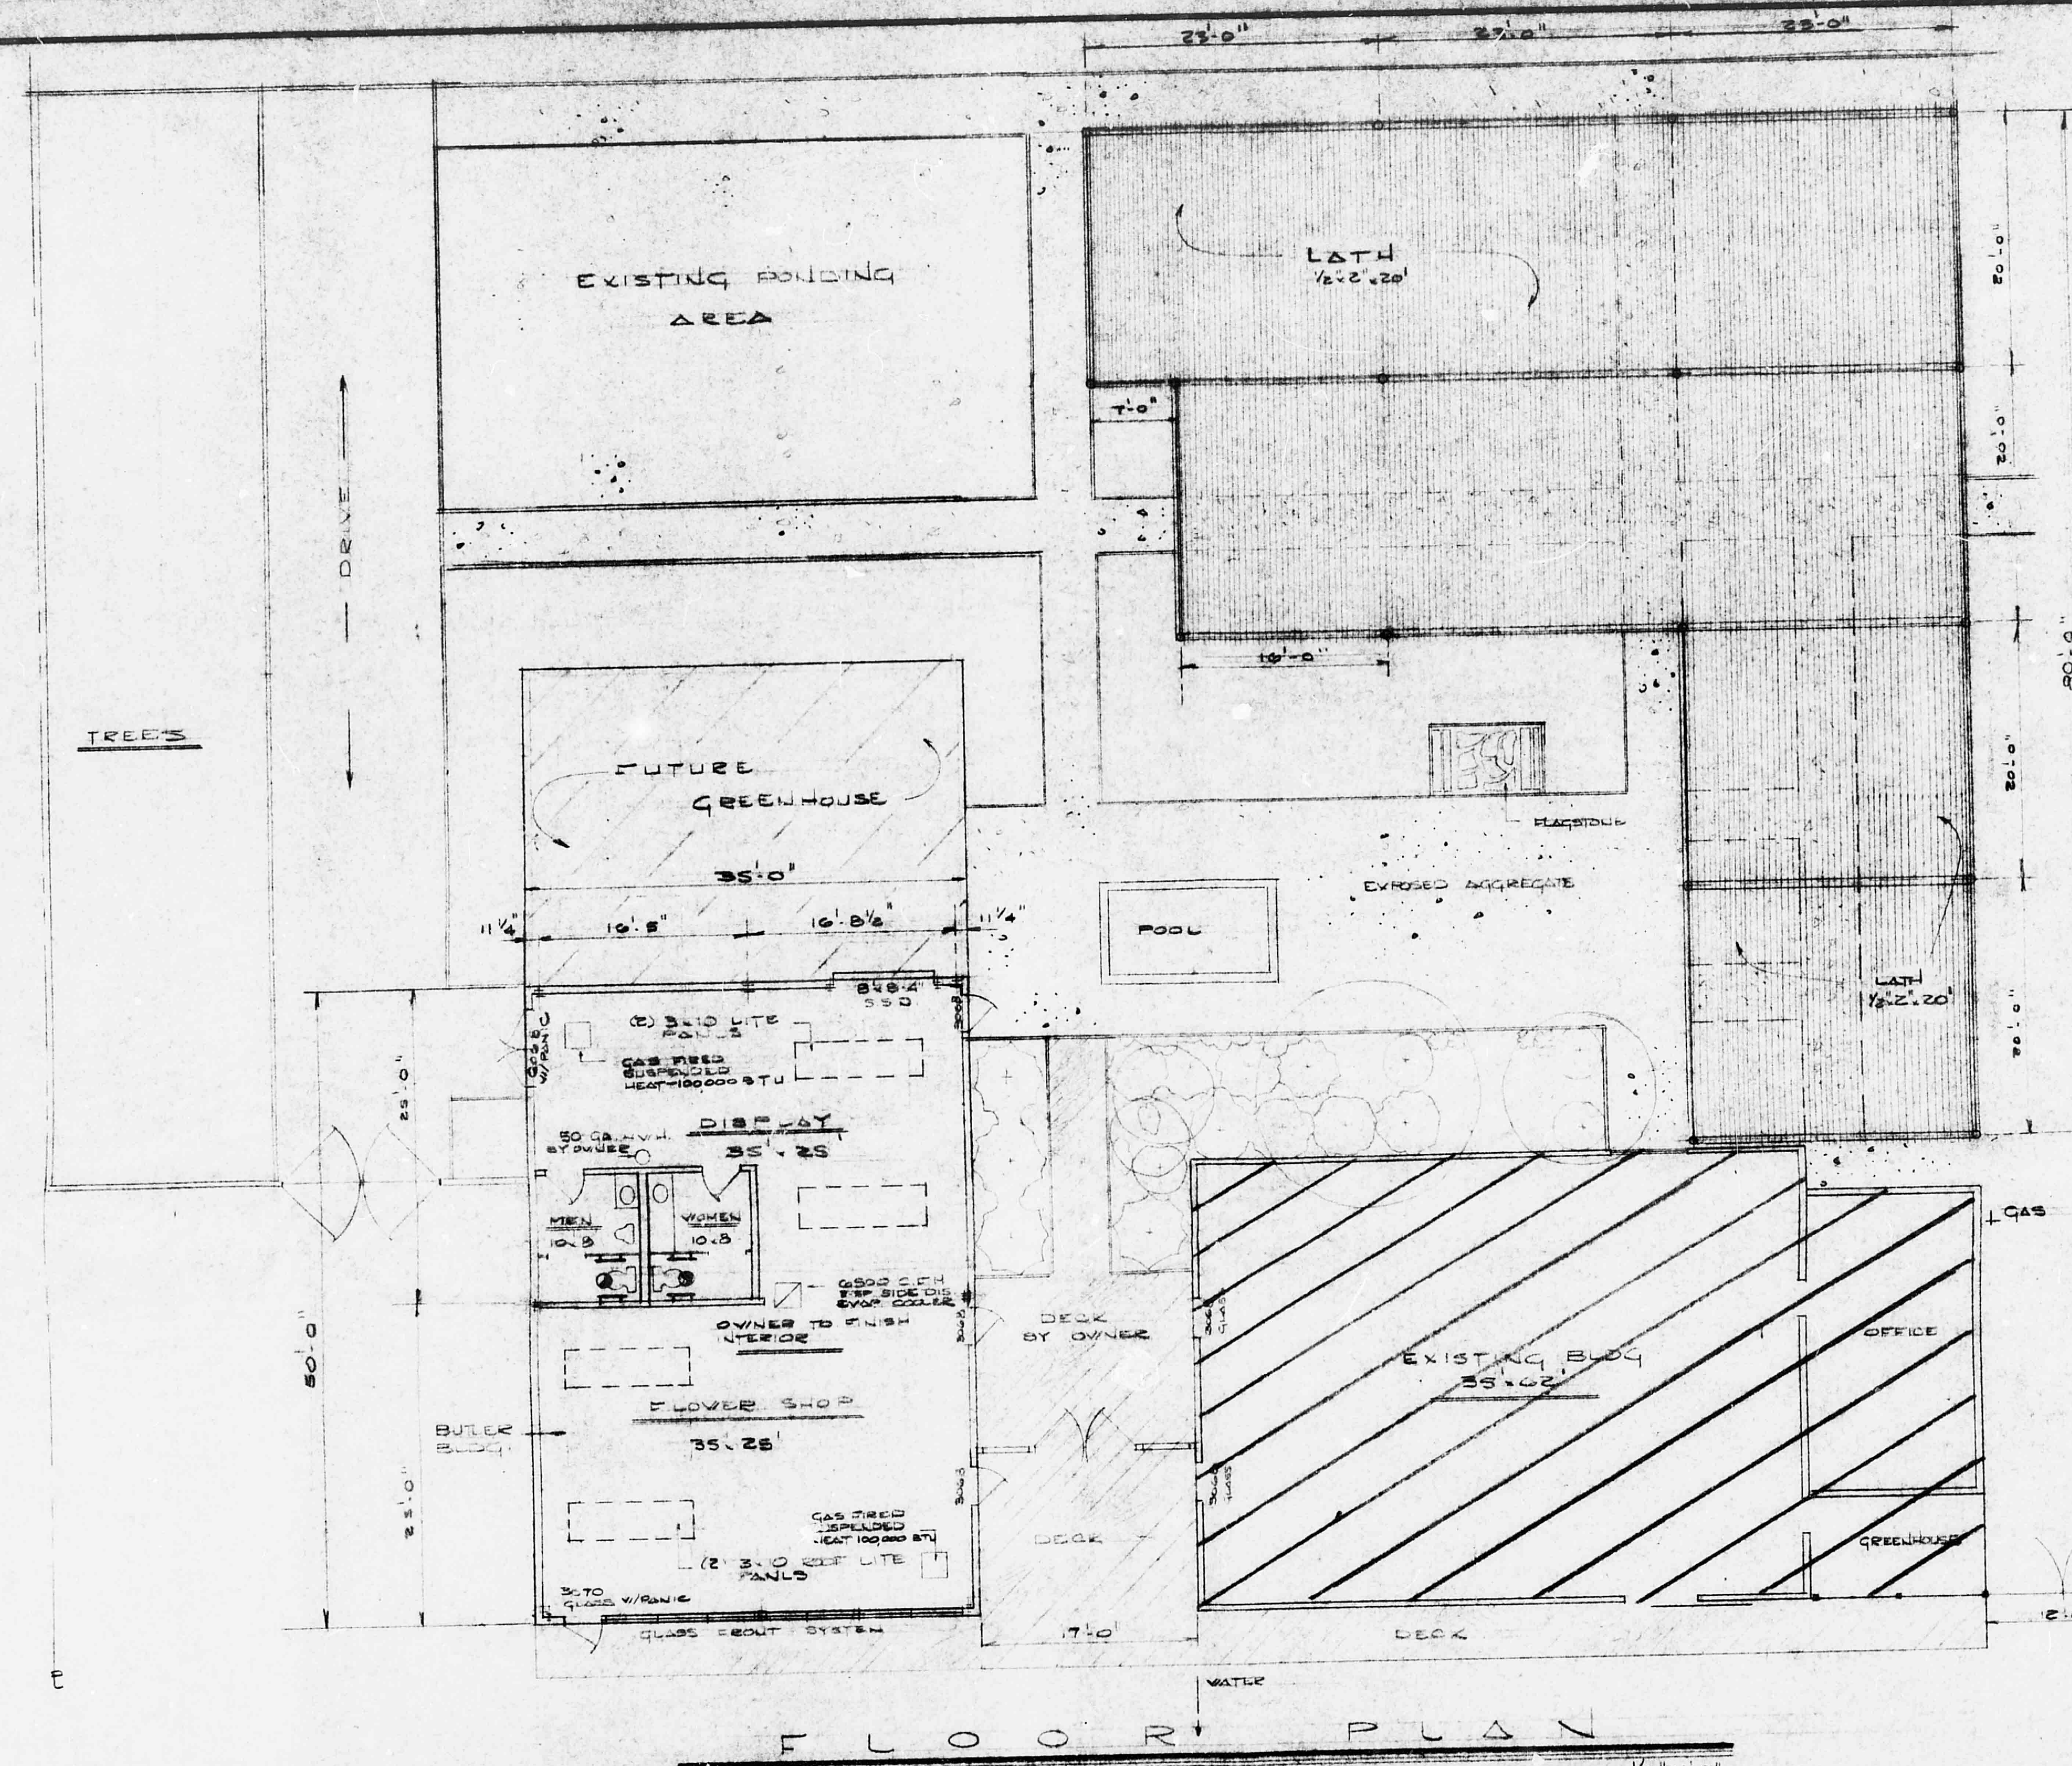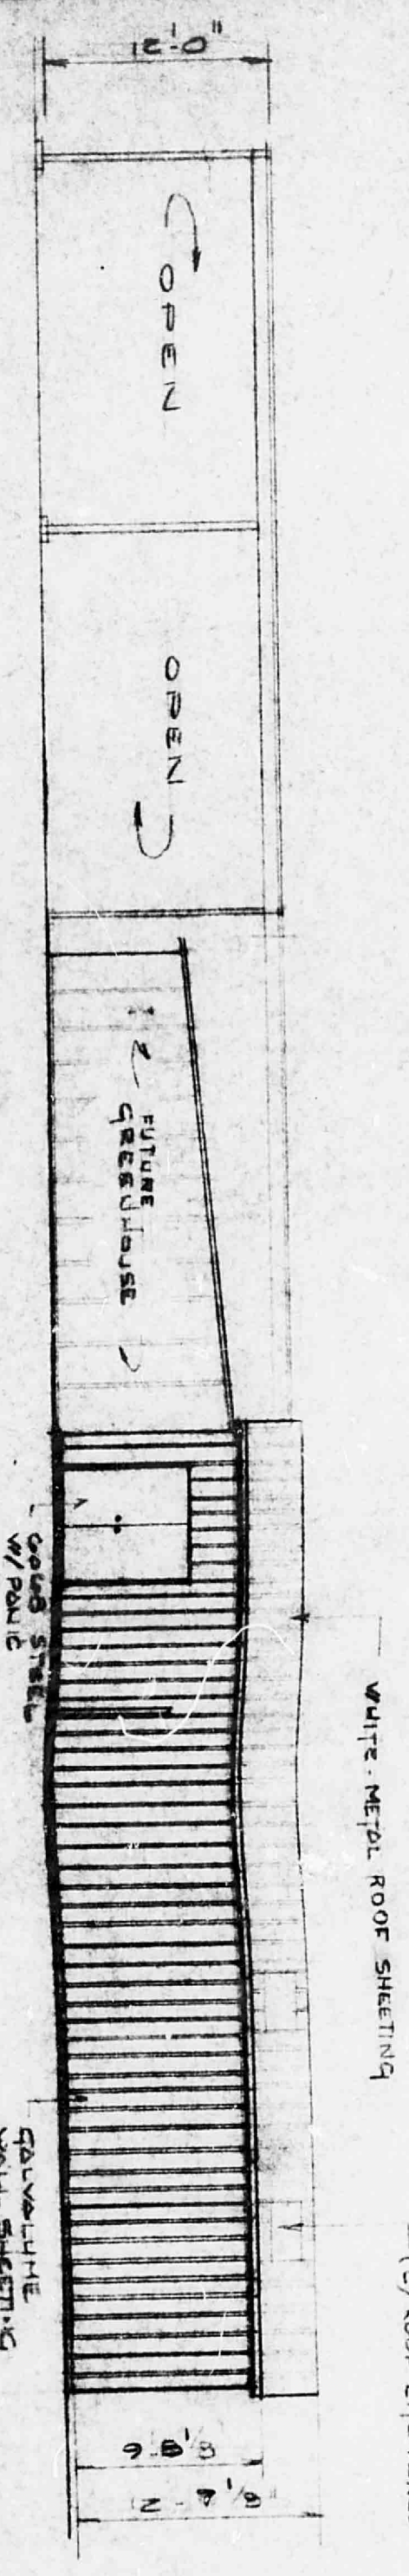

# FLOOR PLAN

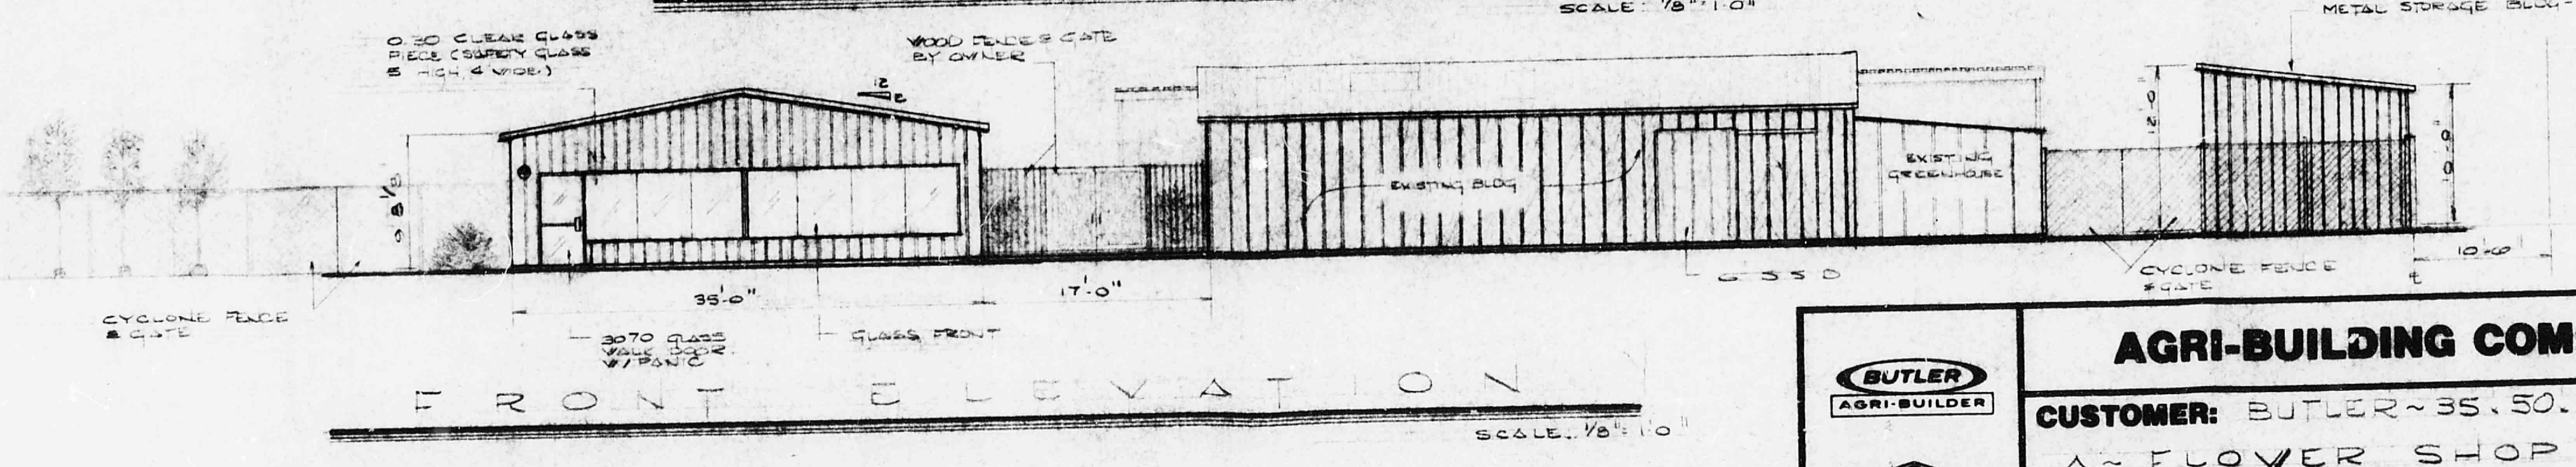


NOTE:  
GLASS ENTRY & GLASS FRONT WINDOWS TO BE 1 1/2\"/>



## AGRI-BUILDING COMPANY

ALEXANDER  
ROSWELL

CUSTOMER: BUTLER-35.50.10-2.12 + 15.60.12 STORAGE BLDG. & 69.80.12 LATHED AREA.  
FOR:  
RAINBOW GARDENS  
2017 EUBANK NE.  
DRAWN BY: SKB  
DATE: 9.9.82  
FILE NO. 82.09

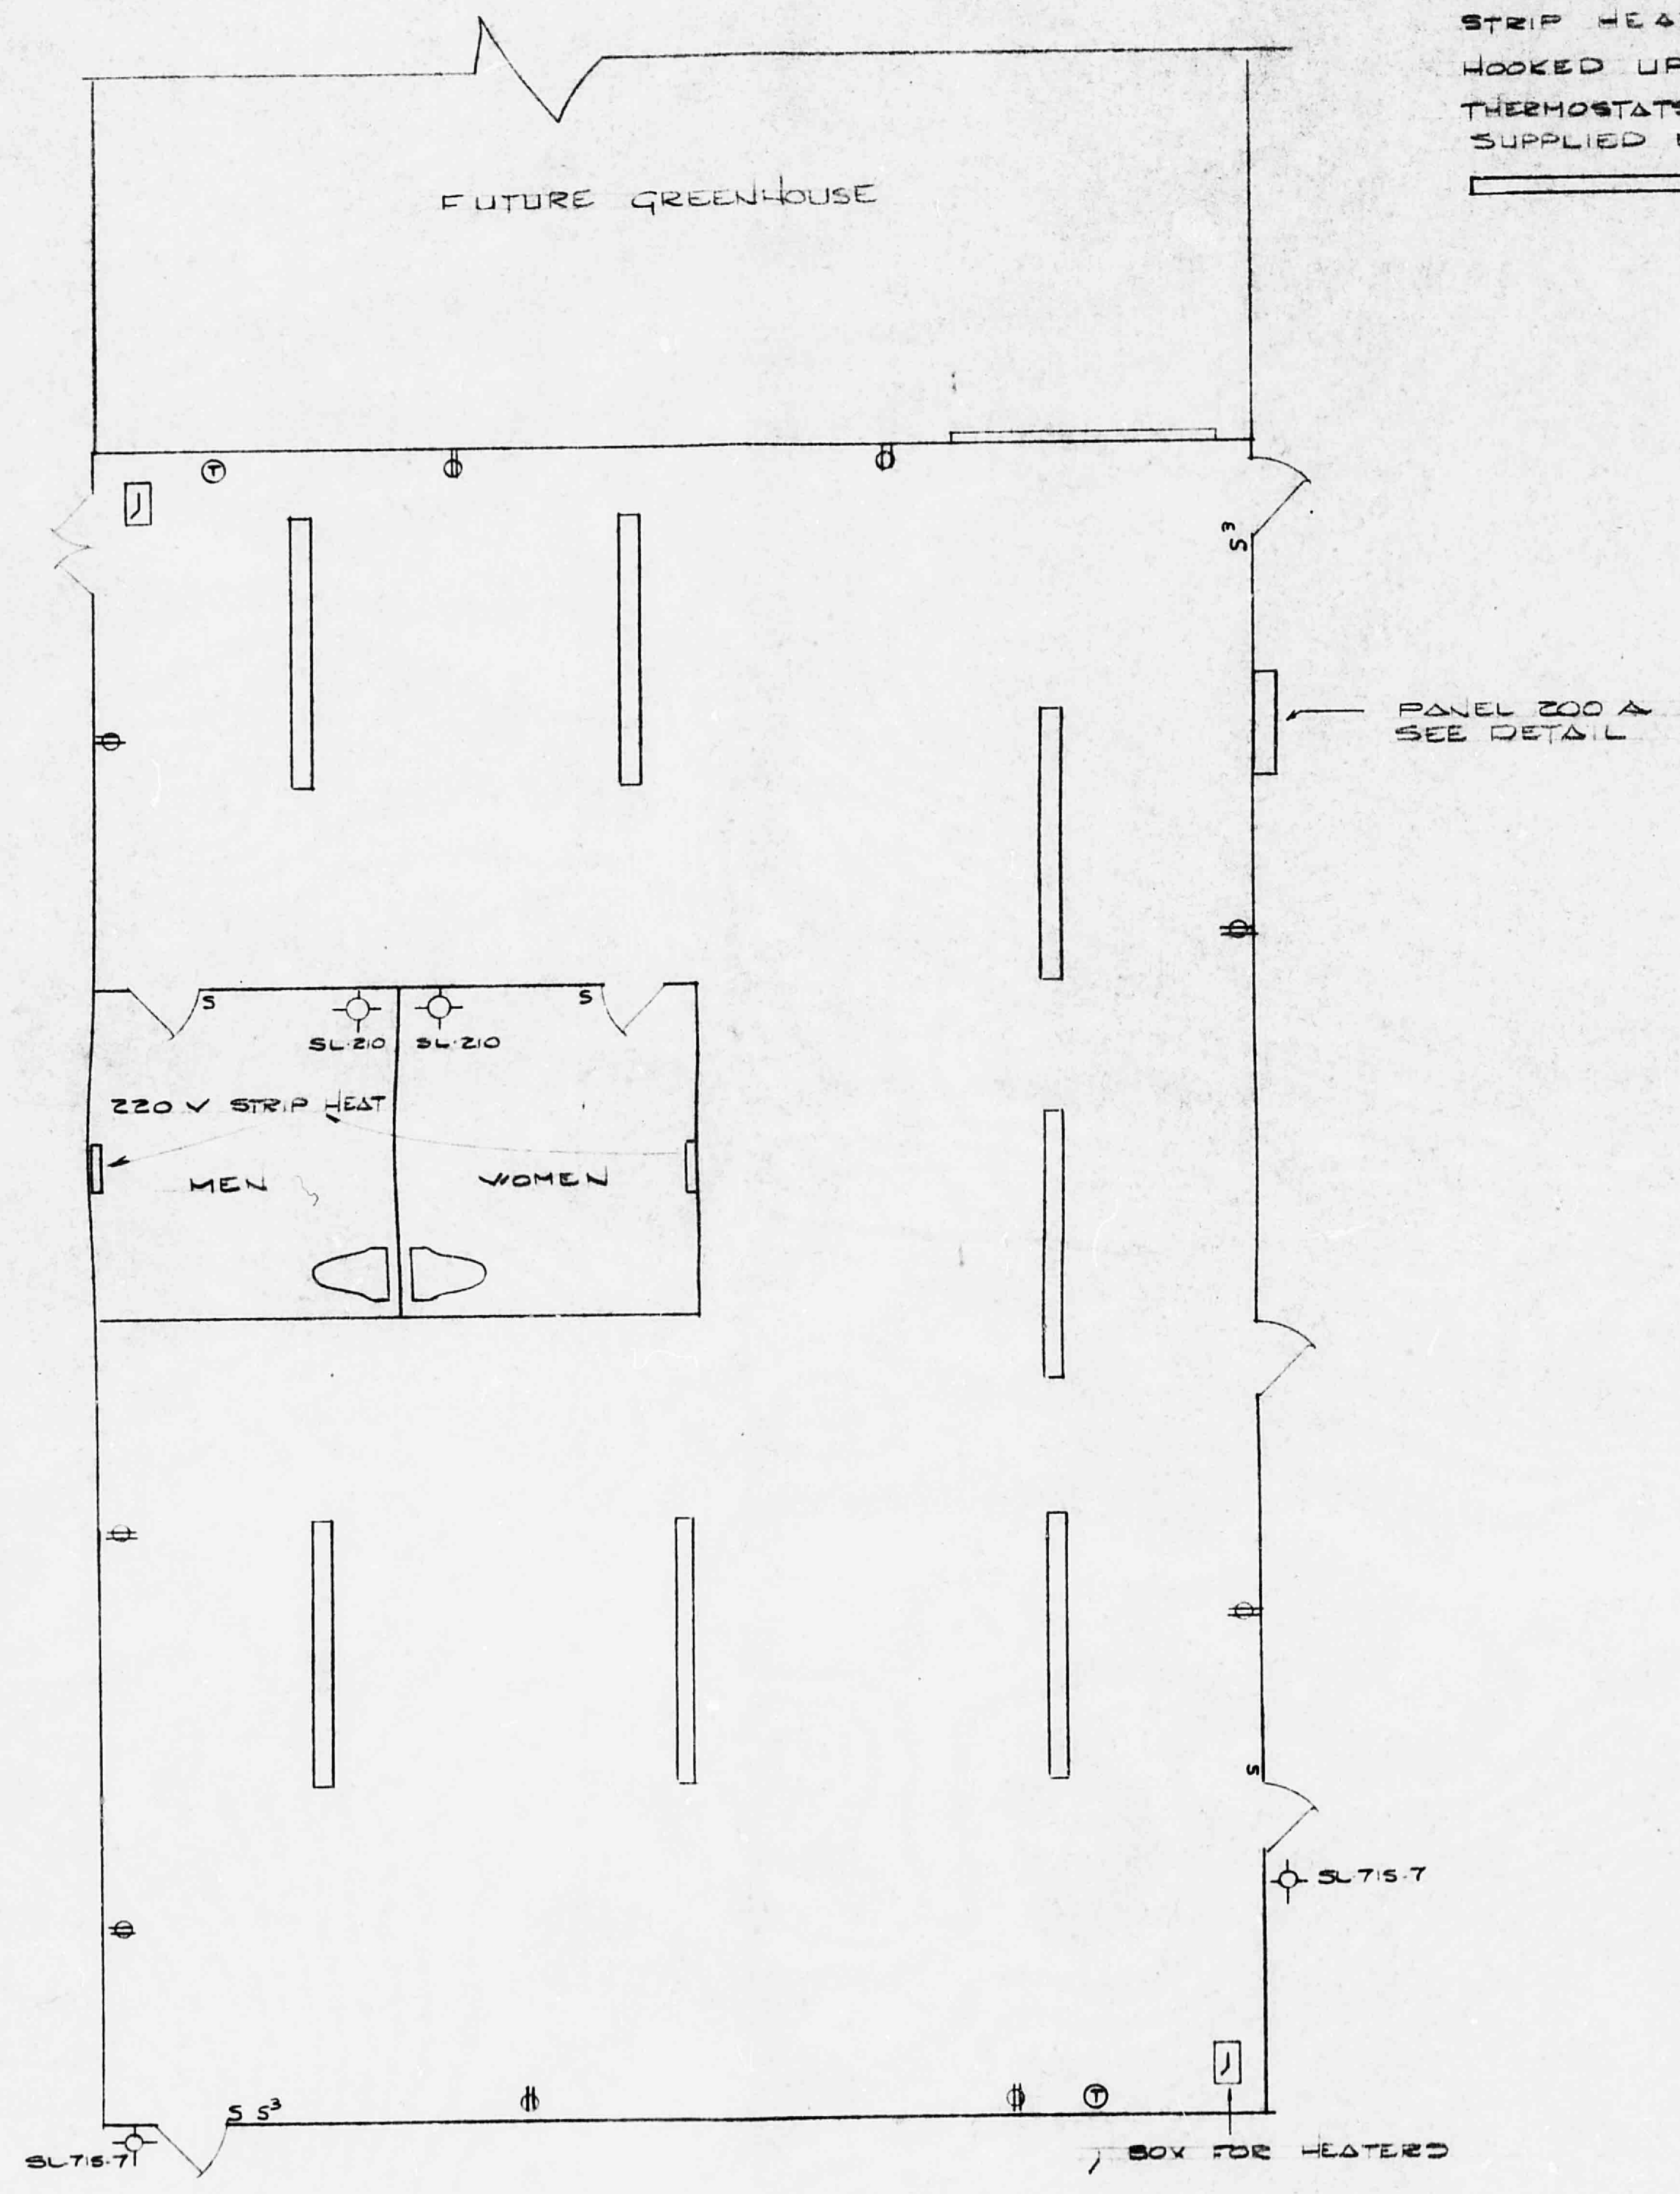

# ELECTRIC PLAN

BUTLER METAL BLDG.  
ONLY = ELECTRIC


STRIP HEATERS TO BE SUPPLIED AND  
HOOKED UP - GAS FIRED HEATER AND  
THERMOSTATS TO BE HOOKED UP BUT NOT  
SUPPLIED BY ACTIVE ELECTRIC.

8' 2 LAMP FLOOR FIXTURES

PANEL 200 A  
SEE DETAIL

EXISTING SERVICE  
OVERHEAD 90 AMP


SCALE: 1/4" = 1'-0"

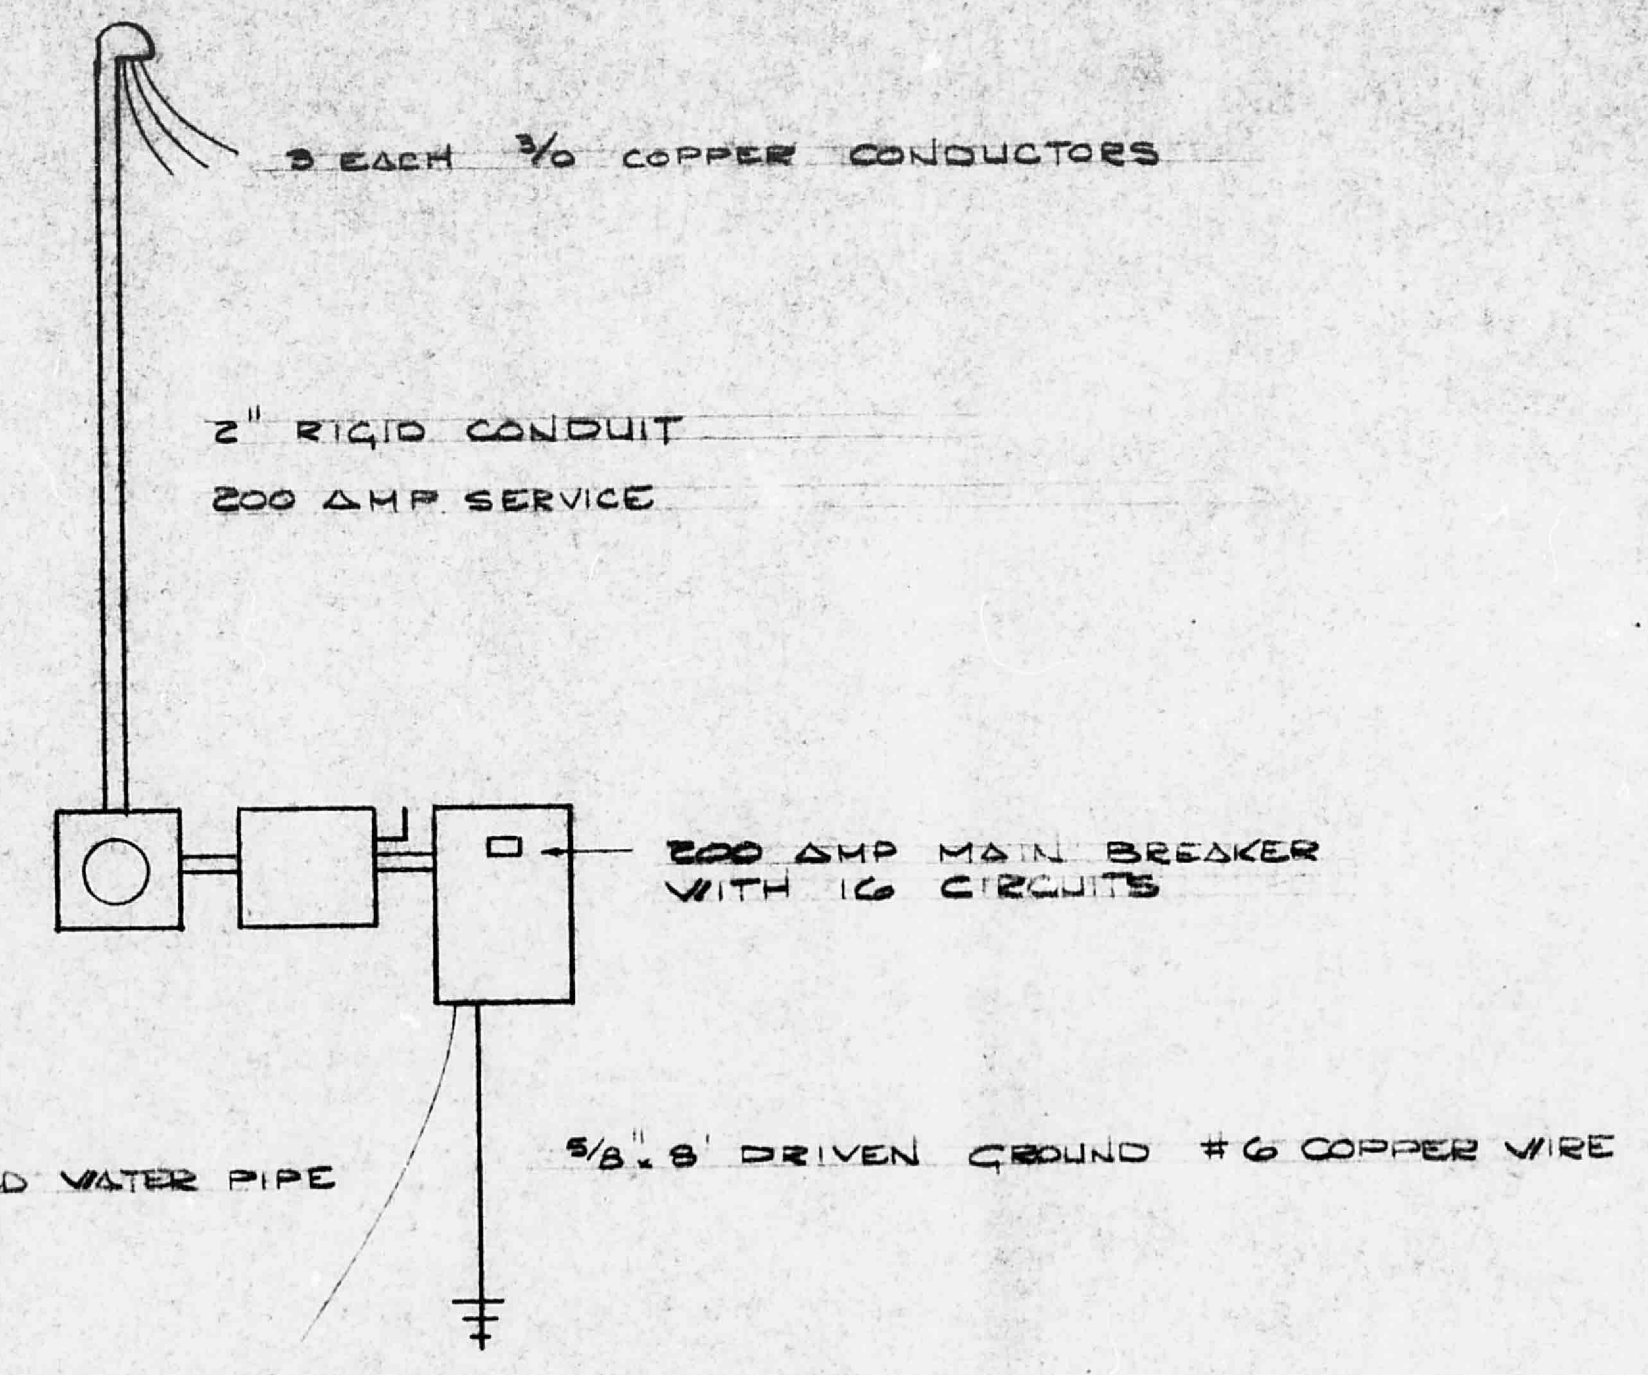

## RISER DETAIL


N.T.S.

BUTLER METAL BLDG - HAS ELECTRICITY.  
METAL STORAGE - NO ELECTRIC.  
LATHED AREA - NO ELECTRIC.

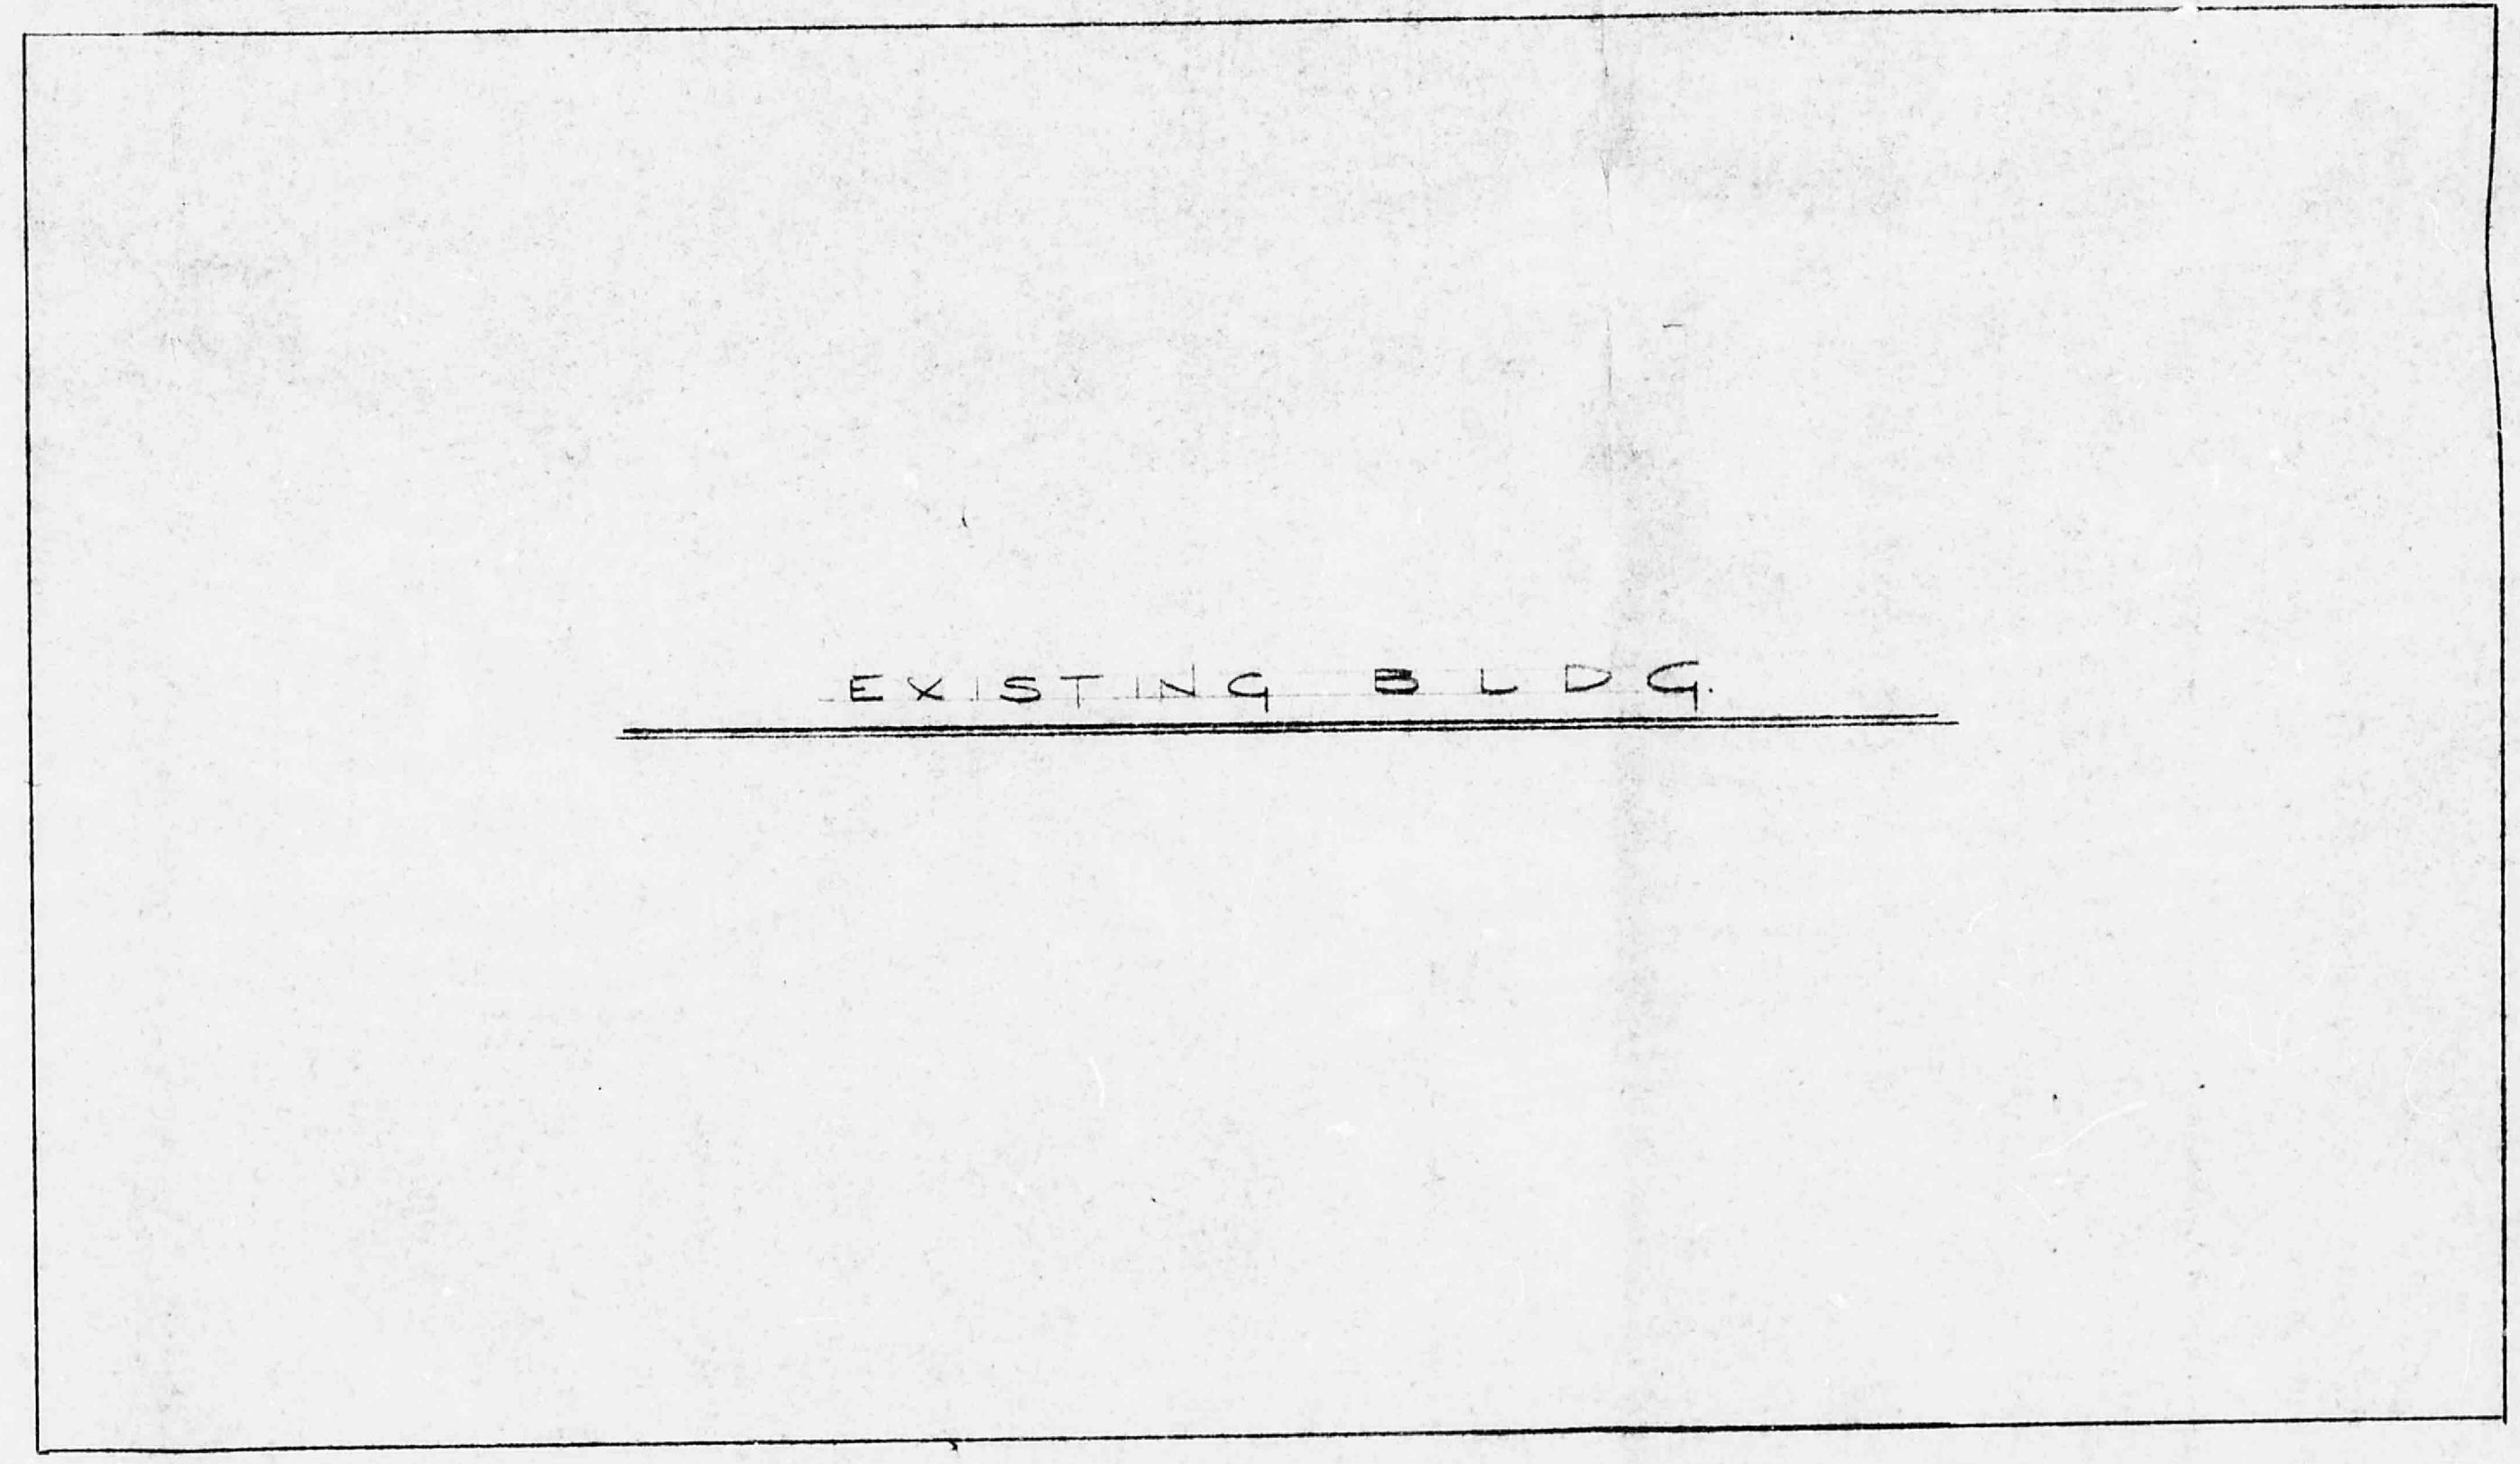

|               |                                                        |              |
|---------------|--------------------------------------------------------|--------------|
| <br>          | <b>AGRI-BUILDING COMPANY</b><br>ALBUQUERQUE<br>ROSWELL |              |
|               | CUSTOMER:                                              |              |
| DRAWN BY: SKB |                                                        | DATE: 9.9.82 |
| FILE NO. 8209 |                                                        |              |




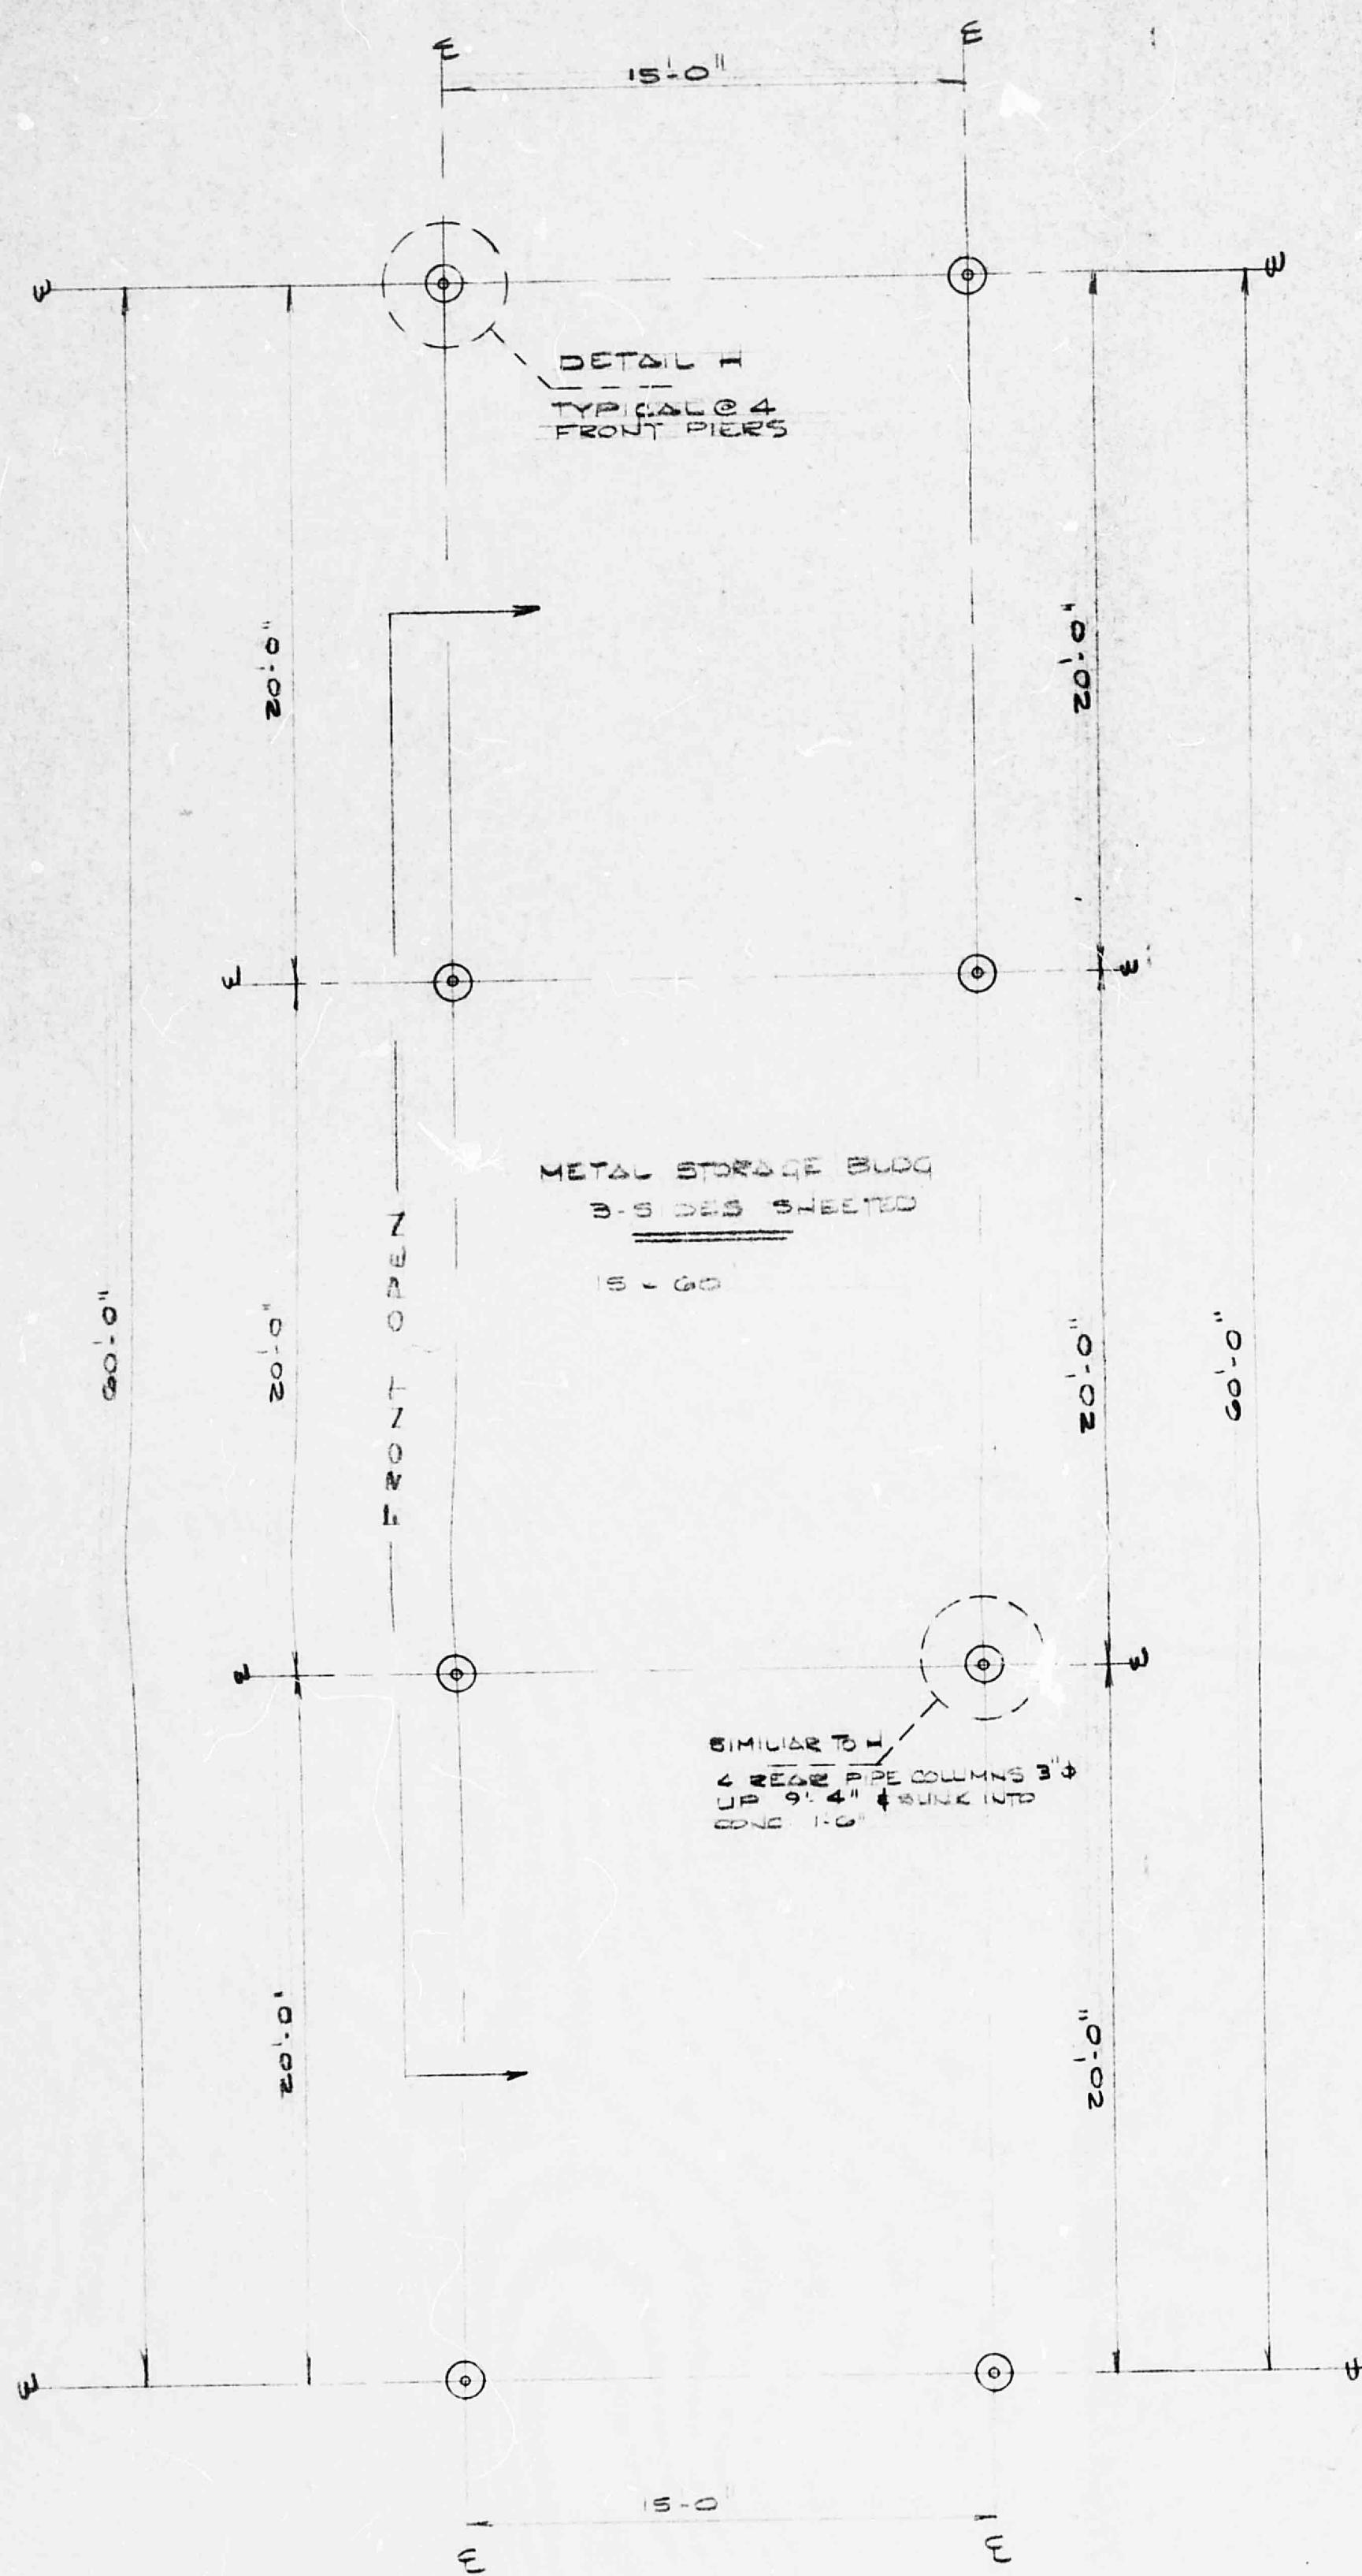

FOUNDATION PLAN


SCALE: 1/4" = 1'-0"

METAL STORAGE BLDG.

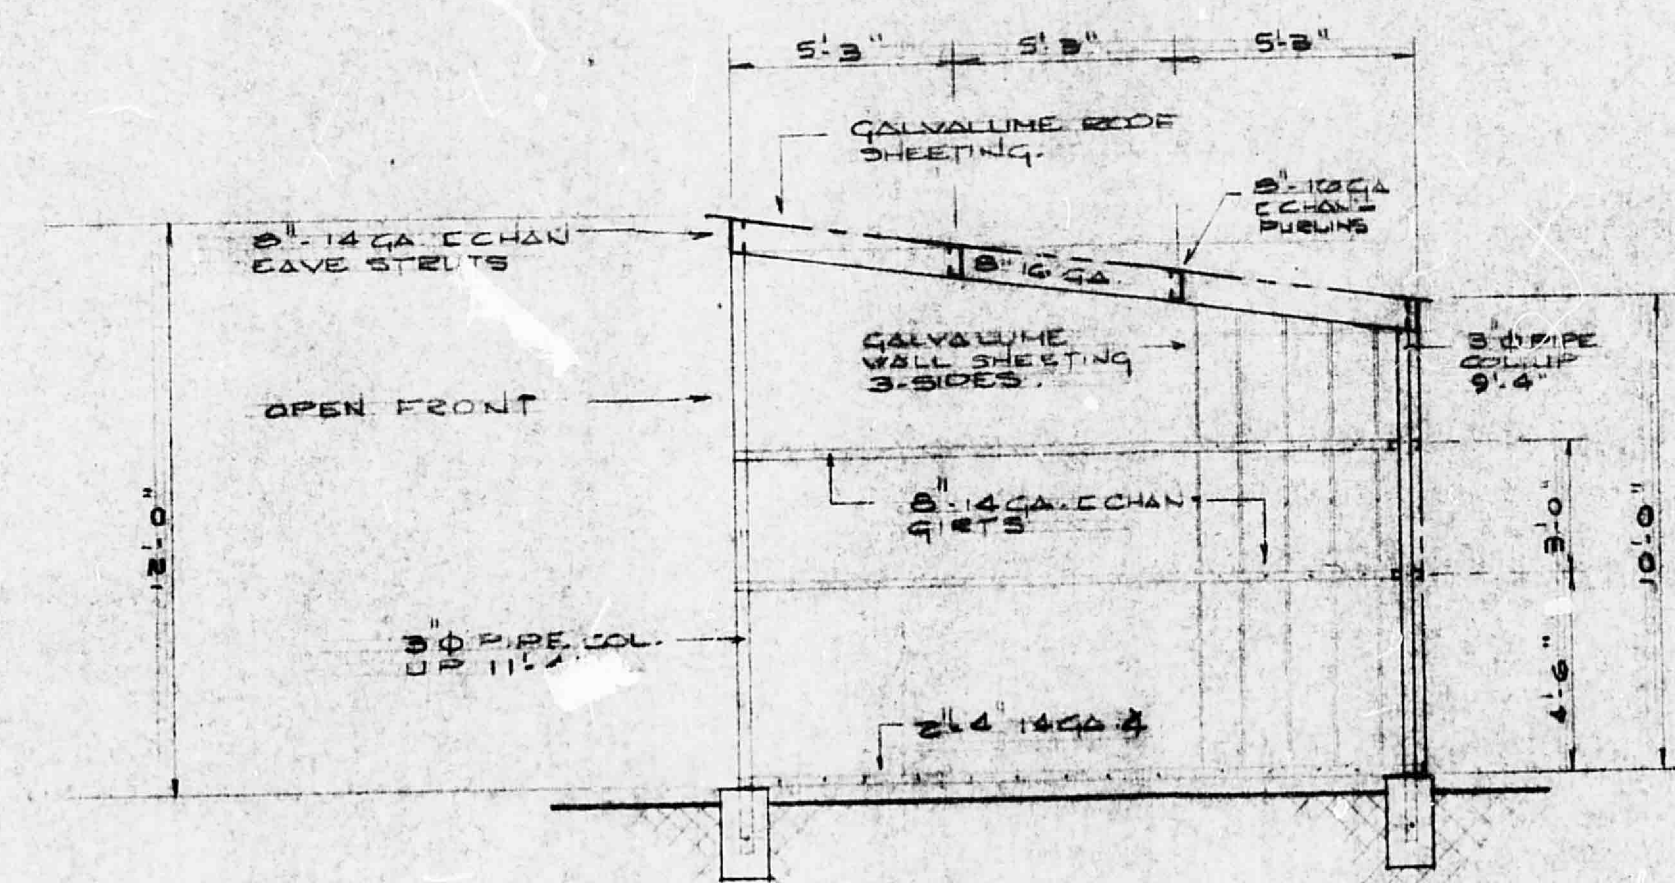


CROSS SECTION

15'-00" x 12' METAL STORAGE

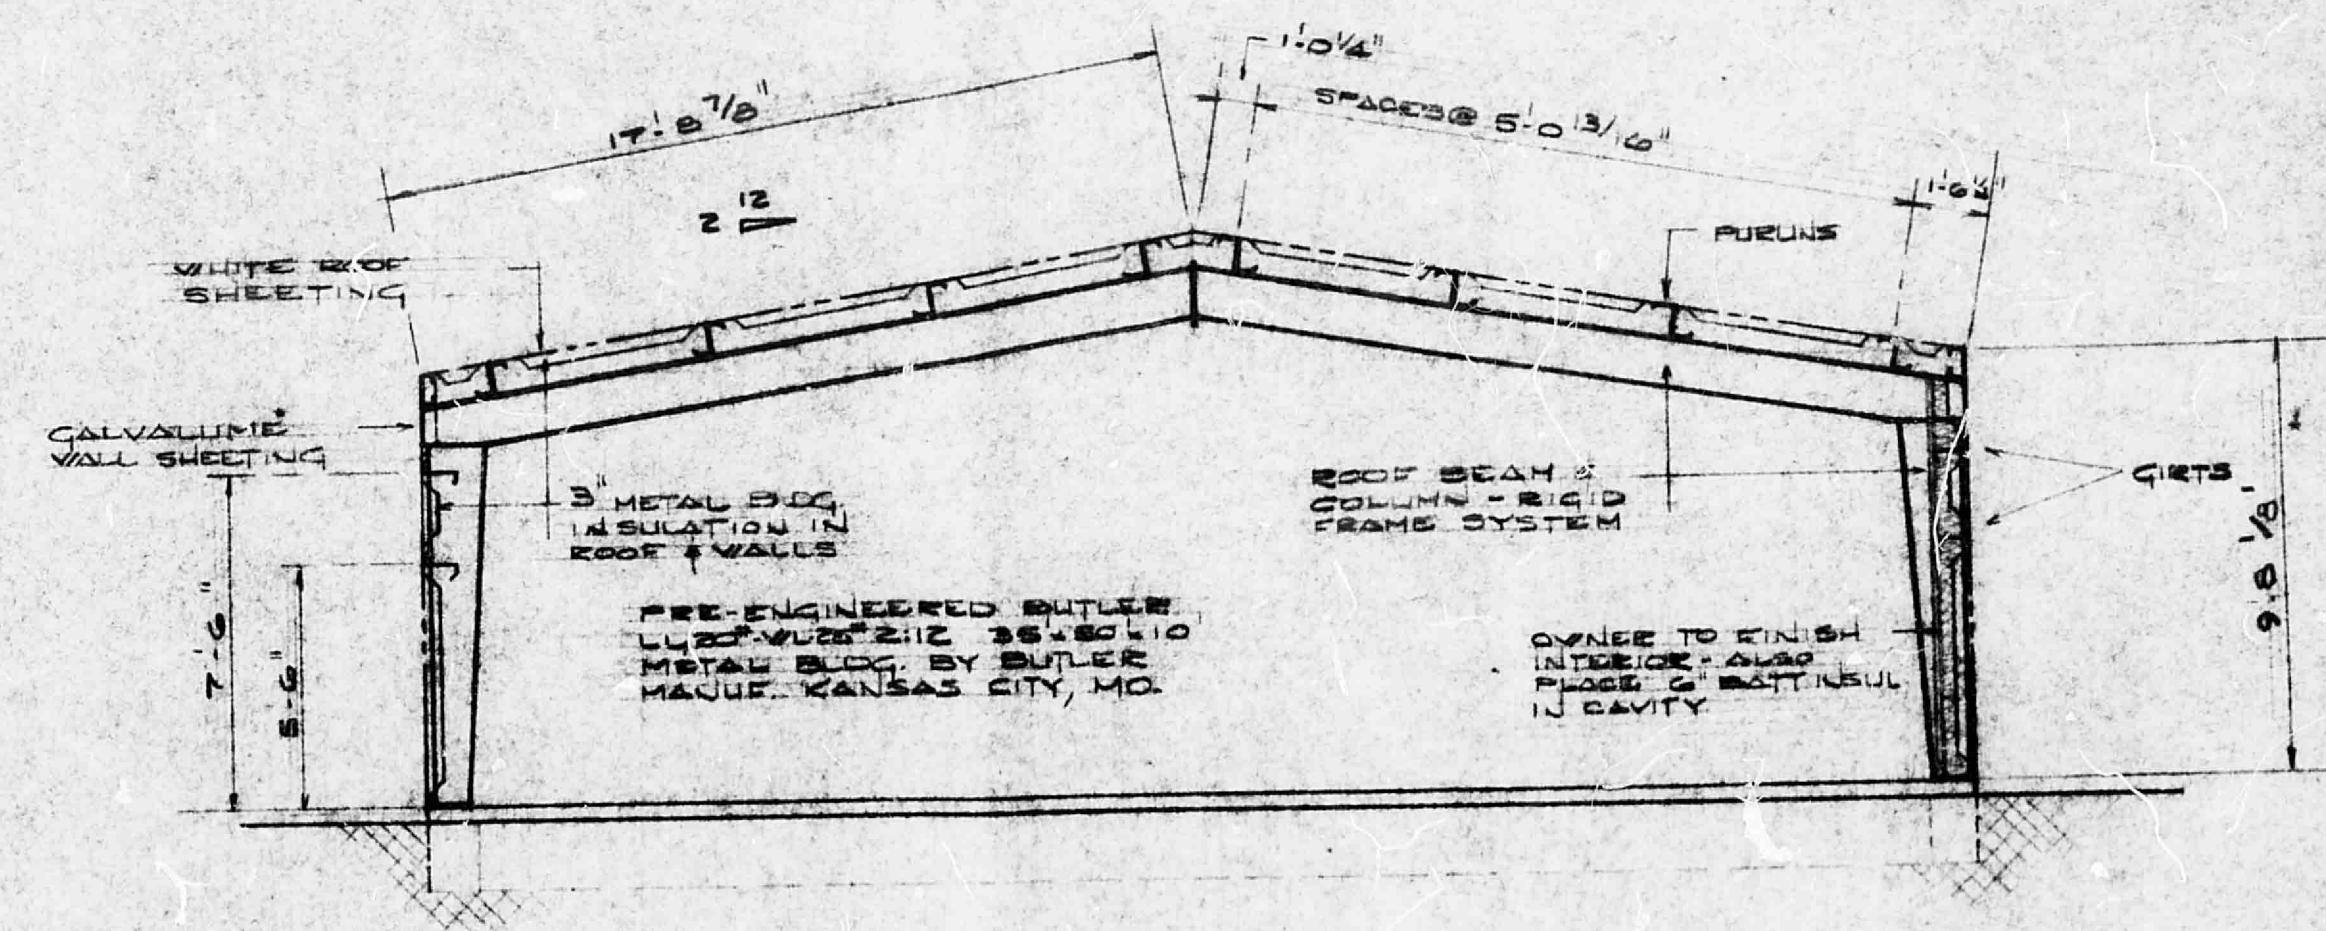


CROSS SECTION

35' x 50' x 10 BUTLER LL20 VL2S 2:12

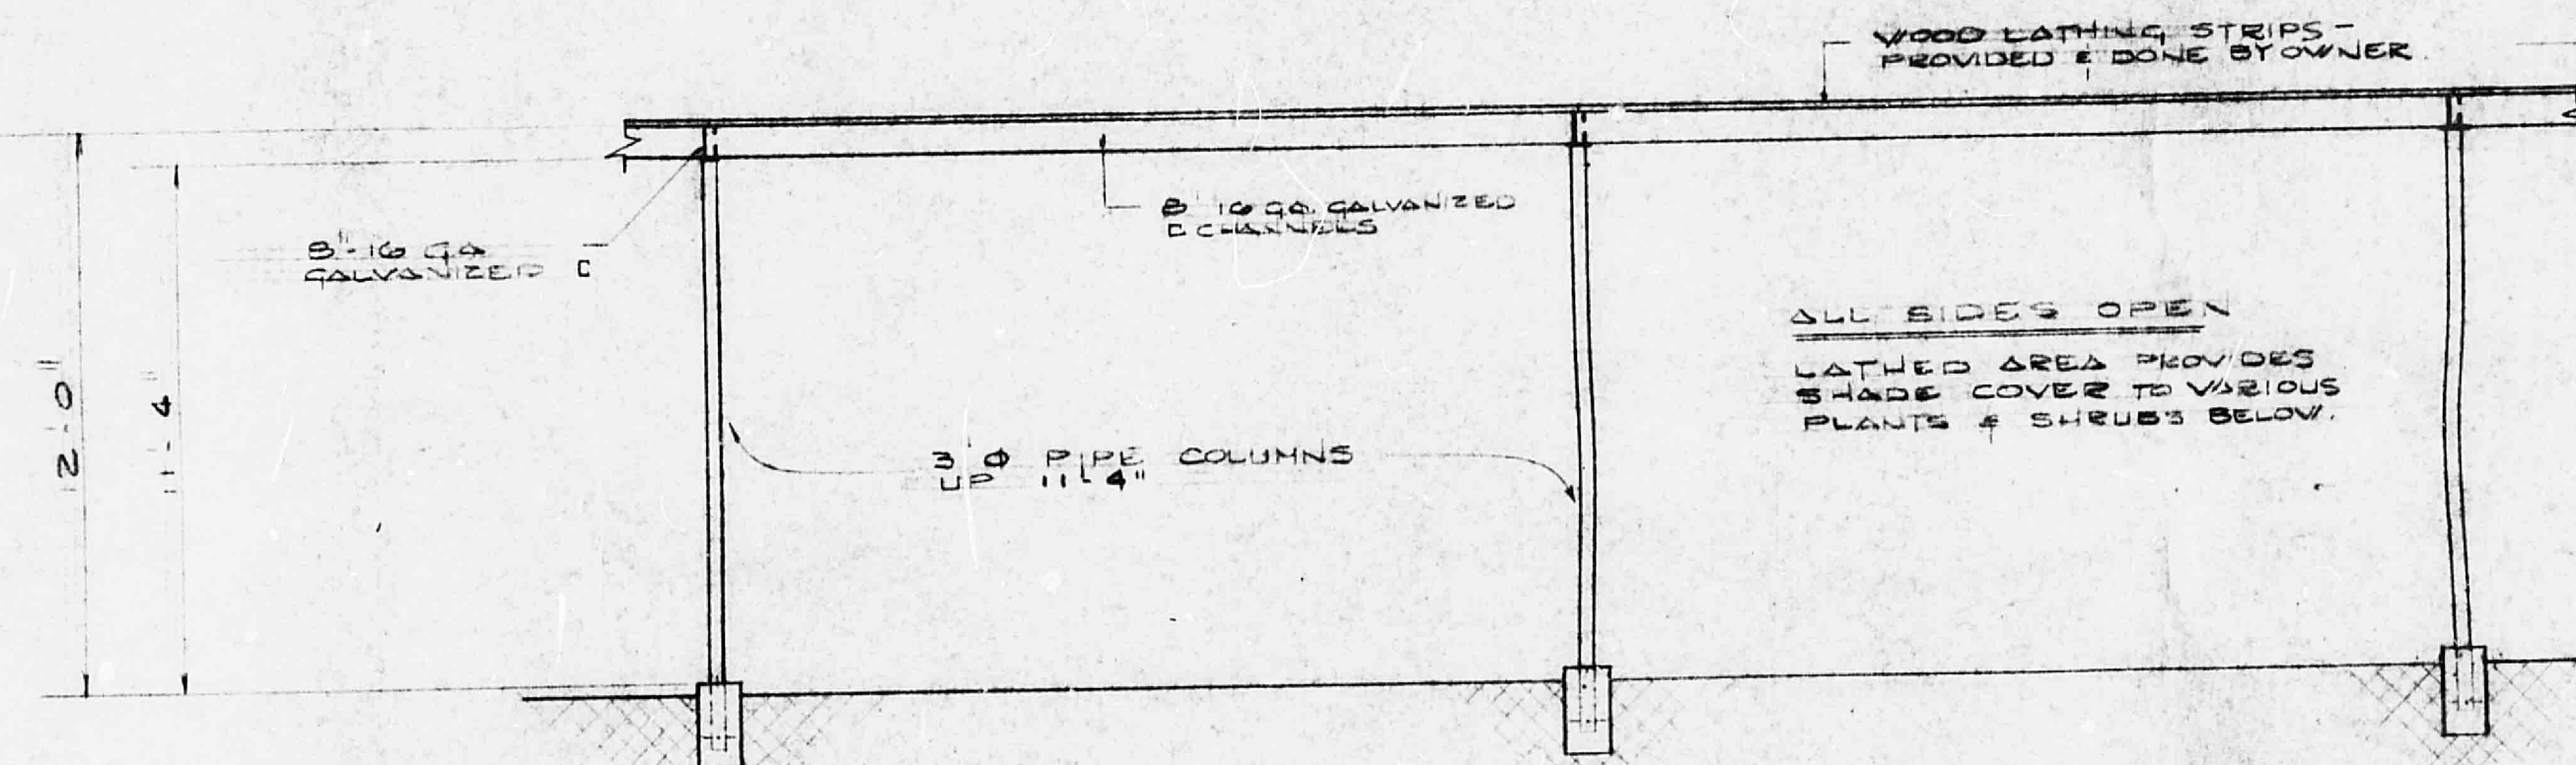

EXISTING CROSS SECTION

LATCHED AREA - SHADE COVER

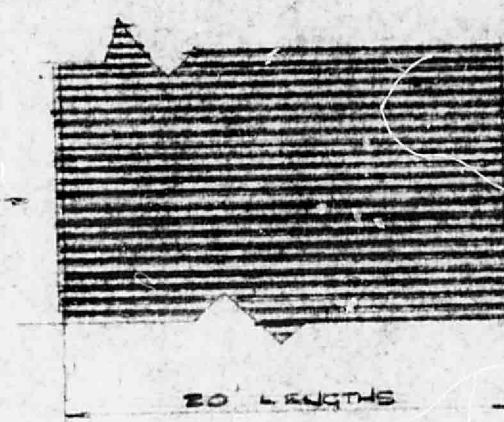

LATHING STRIPS

SCALE: 1/8" = 1'-0"

CROSS SECTIONS

SCALE: 1/4" = 1'-0"




AGRI-BUILDING COMPANY

ALBUQUERQUE  
ROSWELL


CUSTOMER:

DRAWN BY: S.K.B.  
DATE: 9-9-82  
FILE NO. BZ.G9

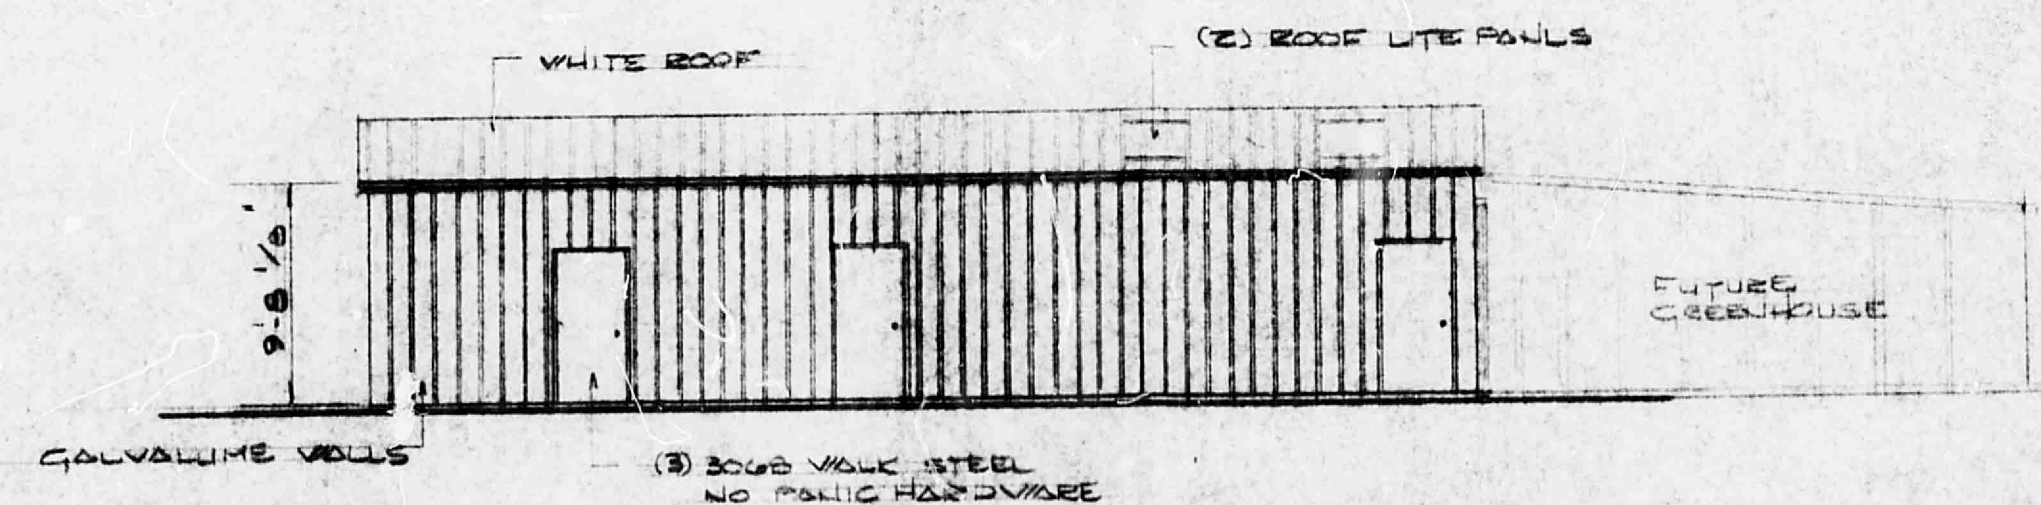

RIGHT-SIDE ELEVATION


SCALE: 1/8" = 1'-0"

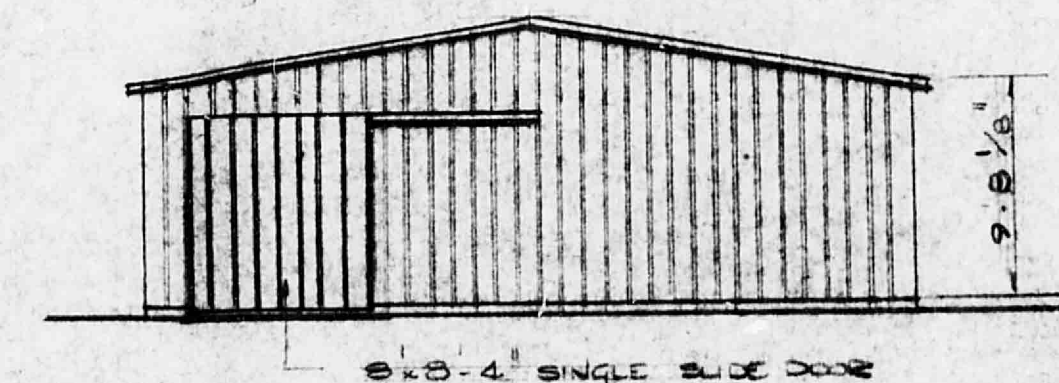

REAR ELEVATION


SCALE: 1/8" = 1'-0"

BUTLER-LL 20# VL 25# 2:12

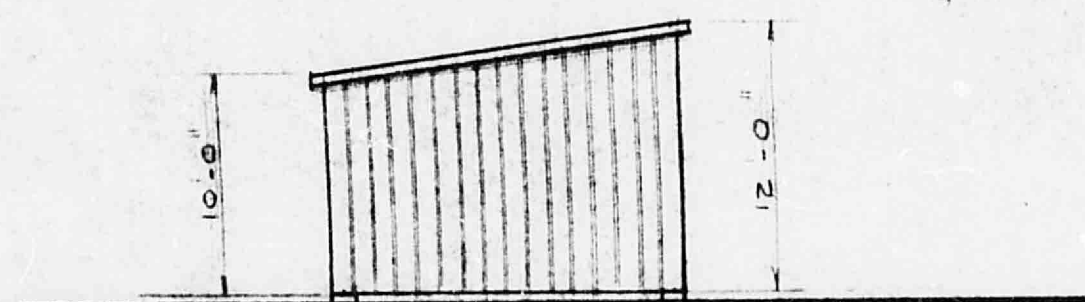


LEFT-SIDE ELEVATION

SCALE: 1/8" = 1'-0"

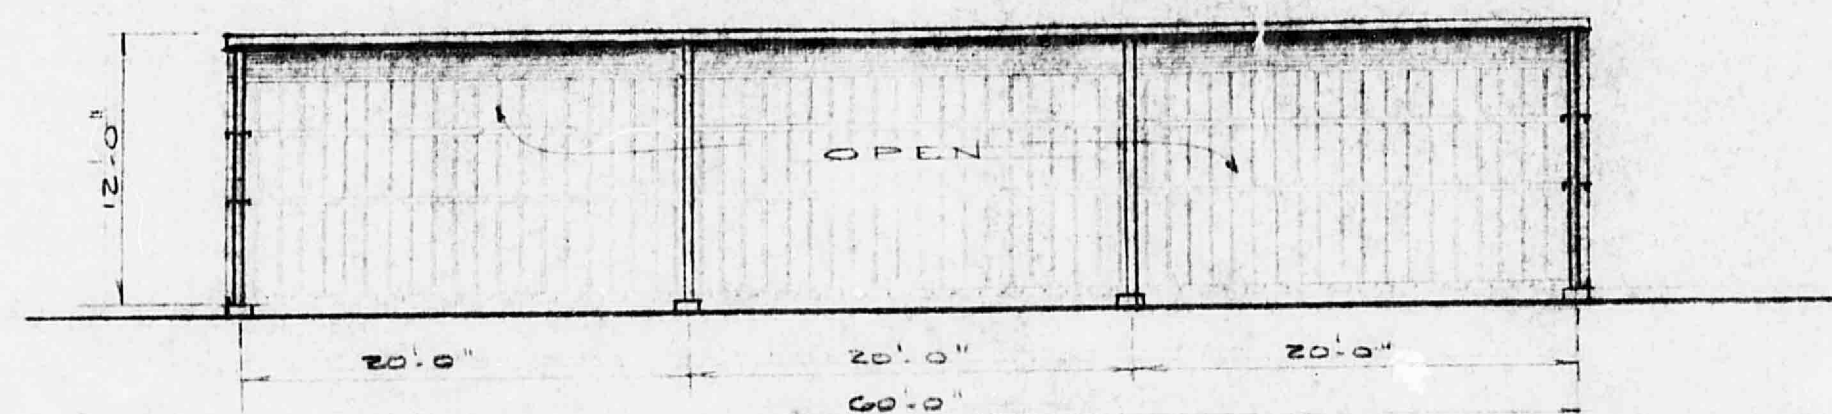

FRONT ELEVATION


SCALE: 1/8" = 1'-0"

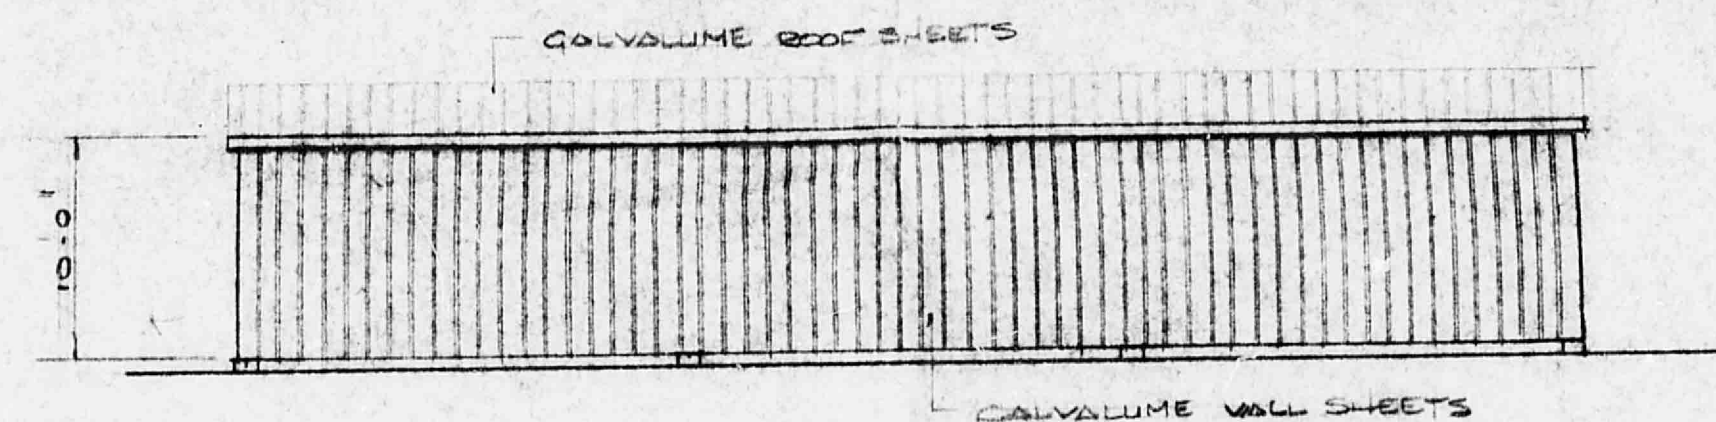

REAR ELEVATION

SCALE: 1/8" = 1'-0"

METAL STORAGE BLDG.

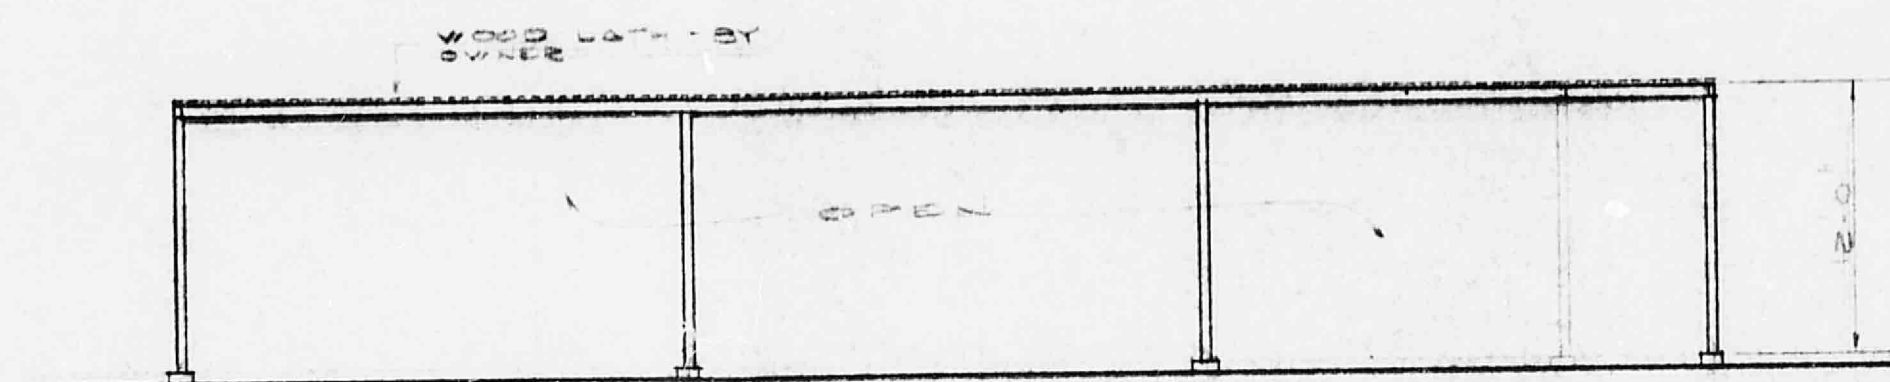

REAR ELEVATION - CLOTHED AREA  
EXISTING

SCALE: 1/8" = 1'-0"



AGRI-BUILDING COMPANY

ALBUQUERQUE  
ROSWELL

CUSTOMER:

DRAWN BY: S.K.B.  
DATE: 9-9-82  
FILE NO. 8249