


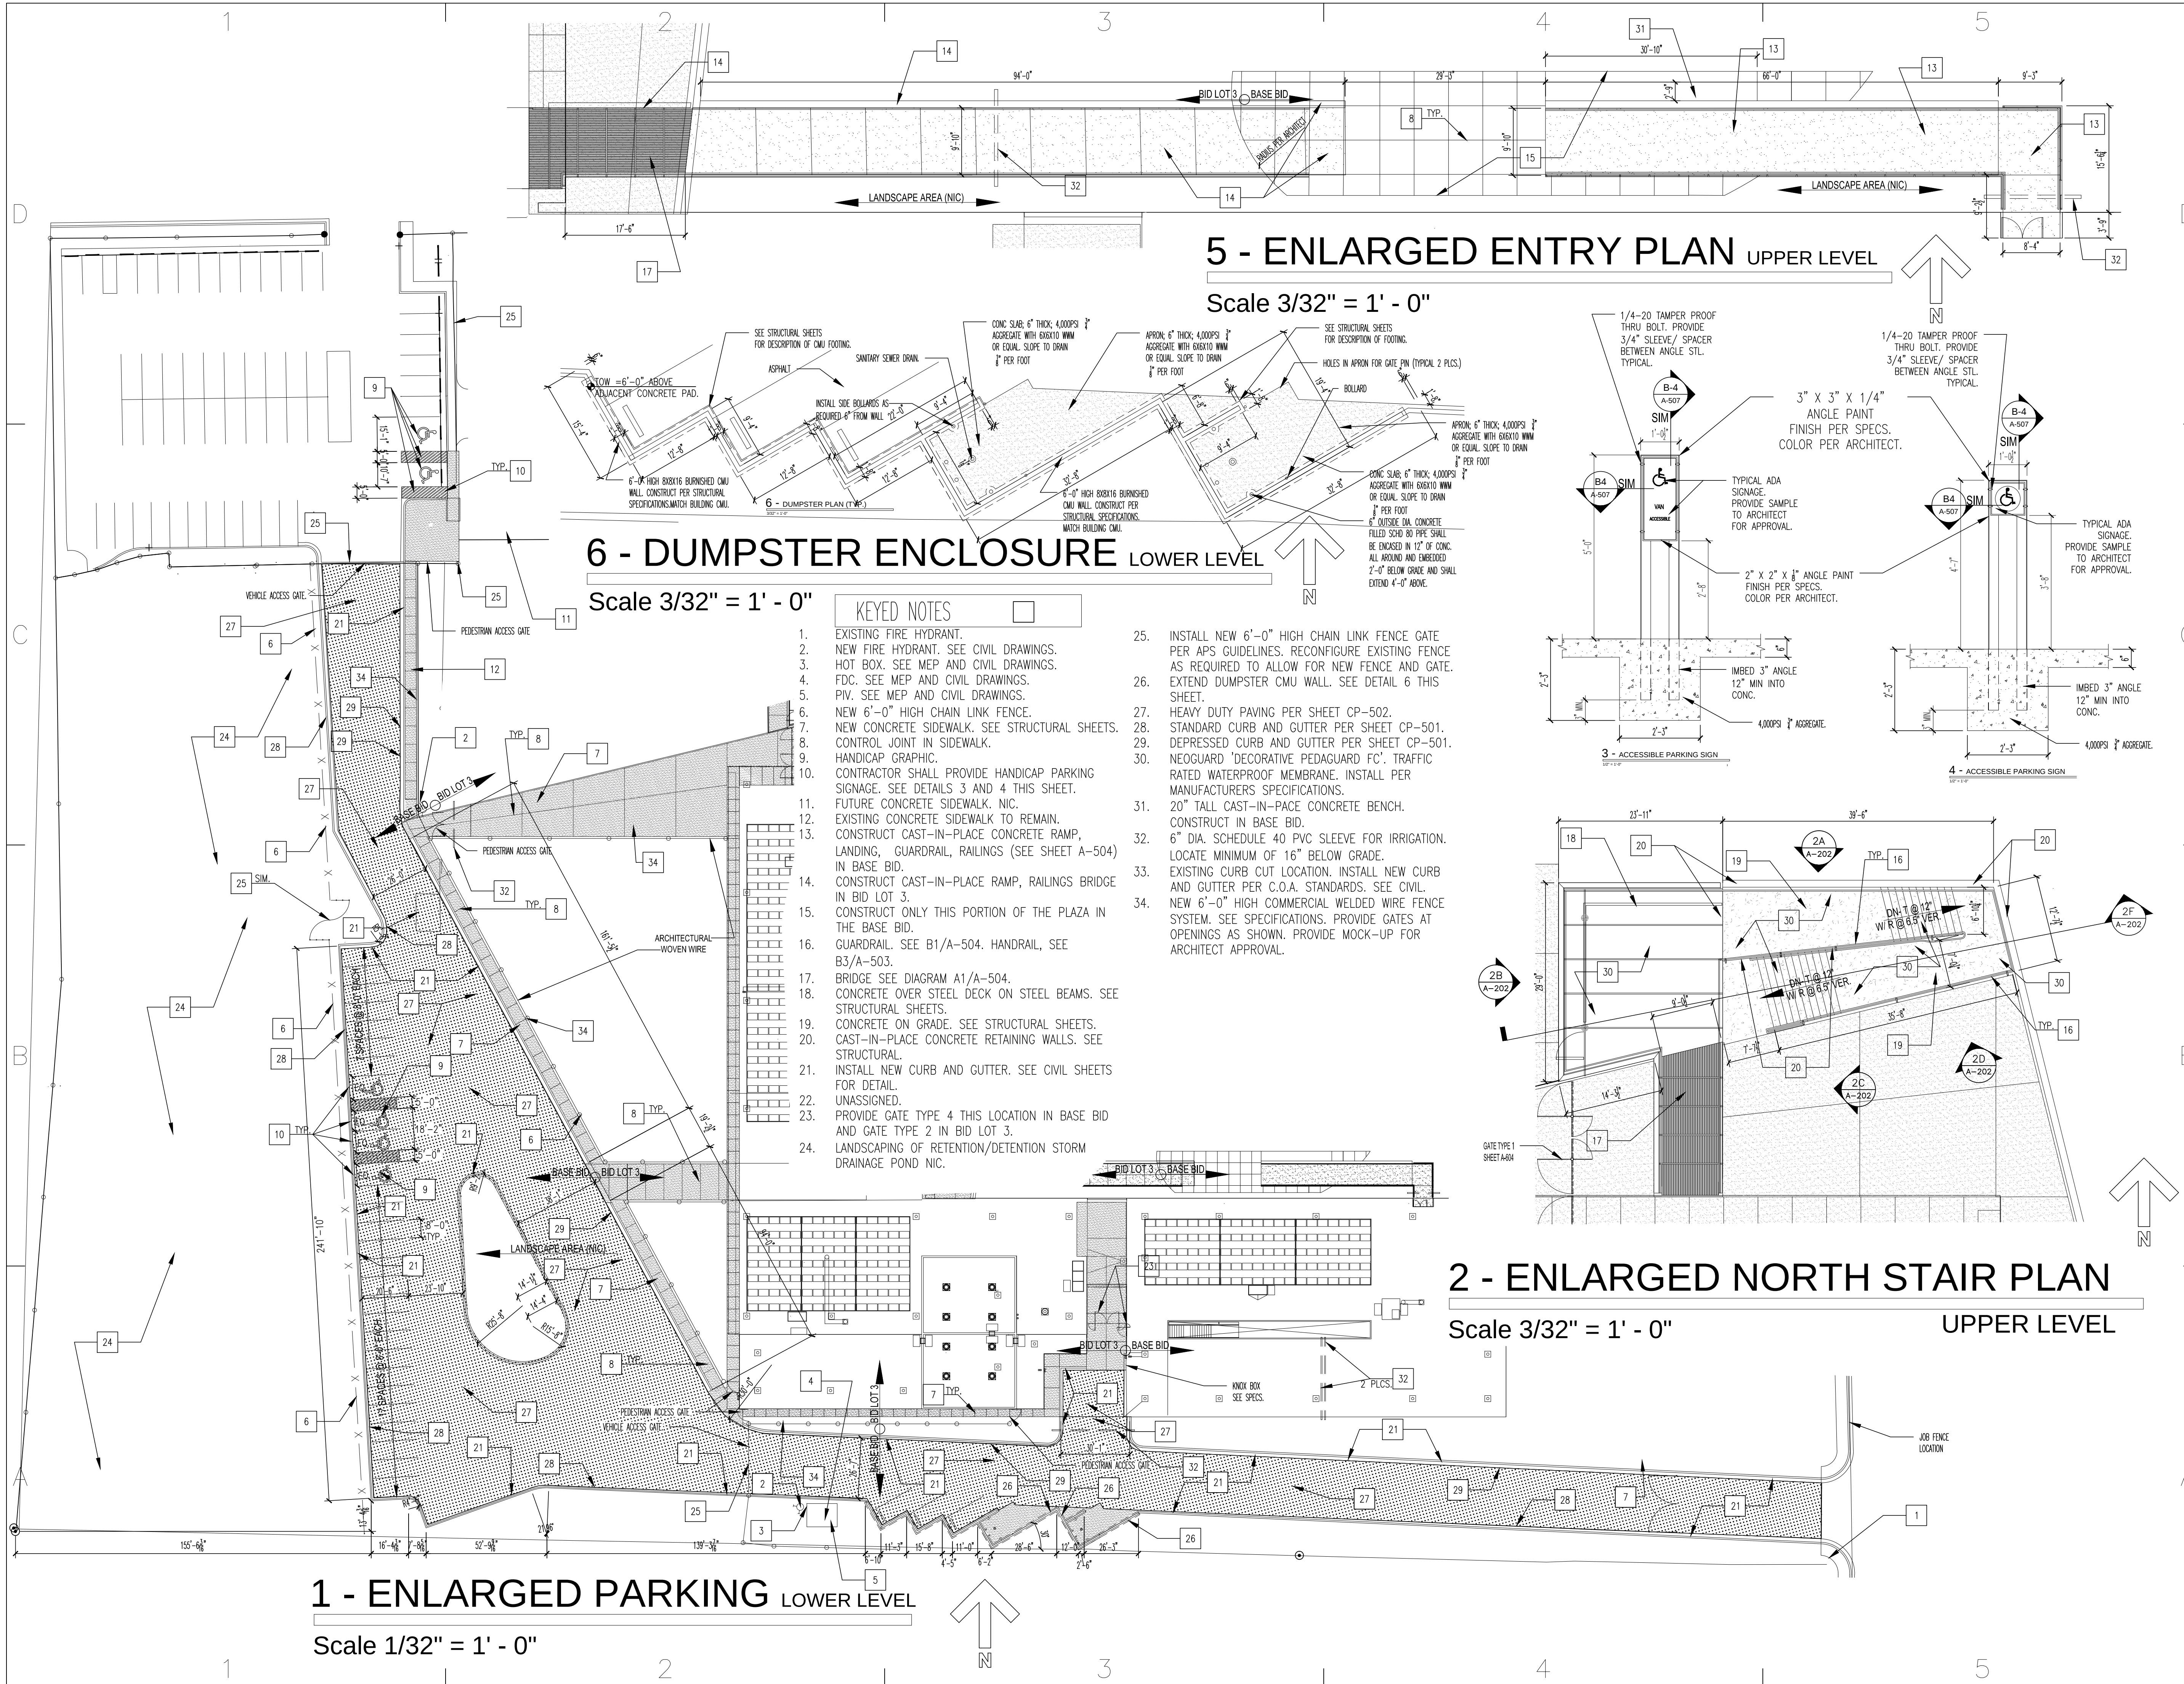

STATE OF NEW MEXICO

CINDY A. TERRY

NO. 2294

REGISTERED ARCHITECT

Westwork

ARCHITECTS

PO Box 10891

ALBUQUERQUE, NEW MEXICO 87118-0921

505.884.5252 FAX: 505.213.0002

CONSULTANTS

CIVIL: High Mesa Consulting Group
6013-B Midway Park Blvd. NE
Albuquerque, NM 87109
Phone: (505) 345-4250
Fax: (505) 345-4254

STRUCTURAL: Chavez-Grievies Consulting Engineers, Inc.
4700 Lincoln Road NE, Suite 102
Albuquerque, NM 87119
C: 505-344-4080
C: 505-259-7486

MECHANICAL/PLUMBING/ELECTRICAL:
T & D Services
6001 Indian School Rd. NE
Albuquerque, NM 87110-4193
(505) 314-7500 Direct
(505) 314-7500 Office
(505) 314-7501 FAX

AZTEC SPECIAL EDUCATION FACILITY

Albuquerque Public Schools

2611 Eubank Blvd. Albuquerque, New Mexico 87112

ADDENDUM COMPILATION SET

DRAWING SUBMITTAL:

01	06/21/14	TRANSITION PLAN
02	09/04/14	50% Construction Documents Review Set
03	02/23/15	95% Construction Documents Review Set
04	04/20/15	100% C.O.A. Permit Documents
05	05/05/15	ADDENDUM I
06	06/02/15	ADDENDUM II
07	06/18/15	ADDENDUM III
08	06/22/15	ADDENDUM IV
09	07/27/15	ADDENDUM V Supercedes, replaces, & voids all previous addendum drawings and sketches.

PROJECT NO: 150713
CAD DWG FILE:
DRAWN BY:
CHK'D BY:
COPYRIGHT: WESTWORK ARCHITECTS 2015

SHEET TITLE

ENLARGED SITE PLAN

AS-101