


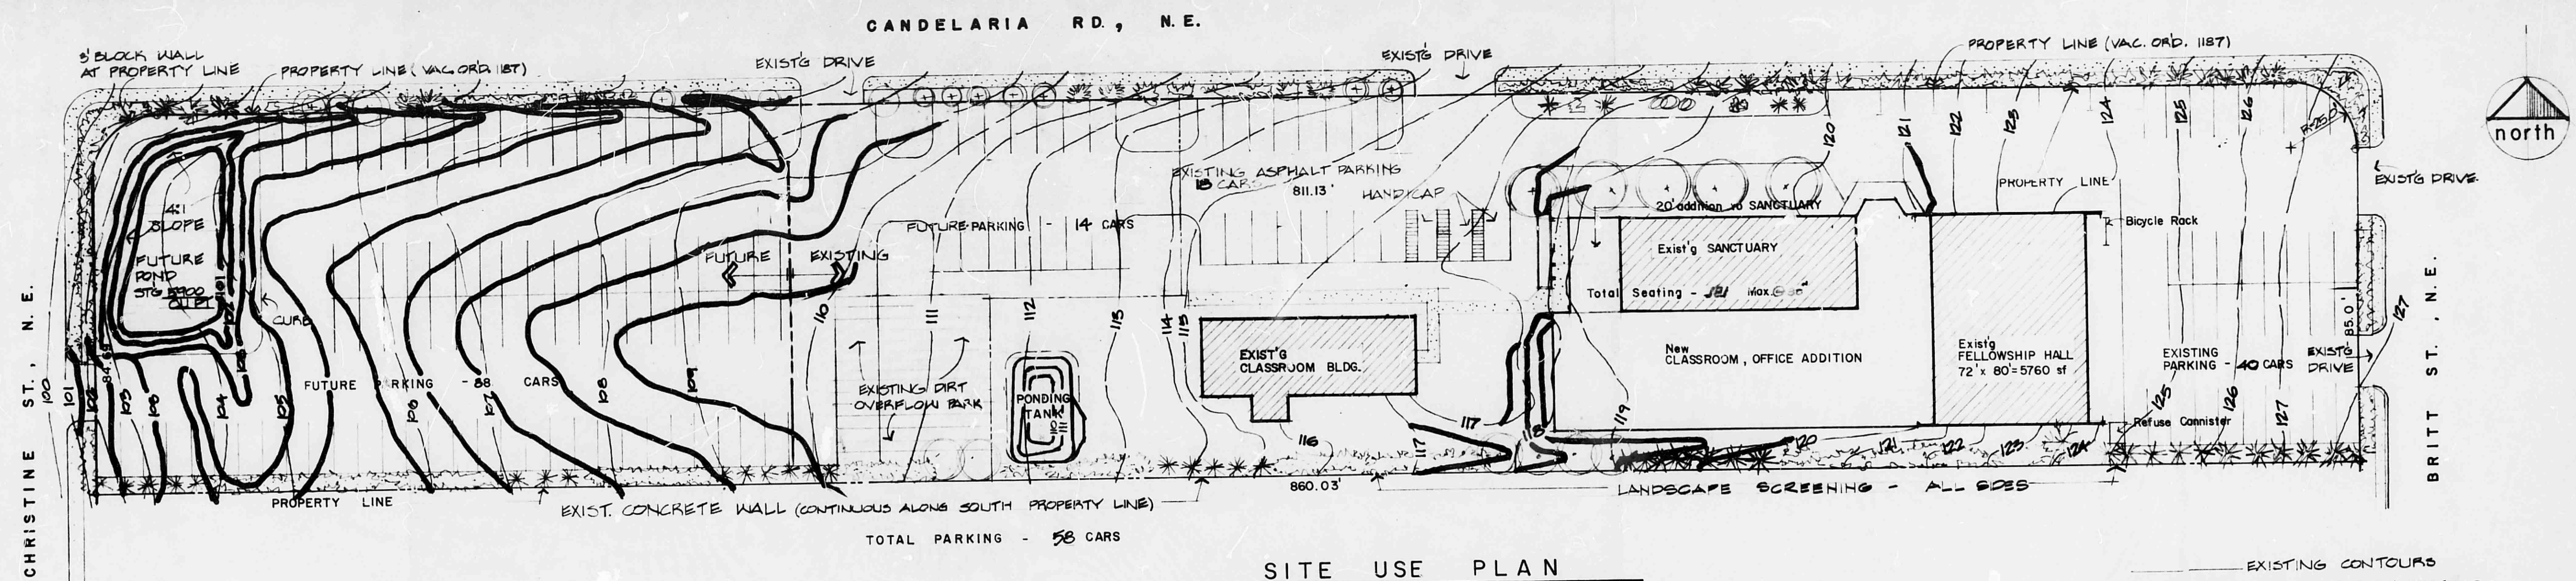

Z-1653 SU-1

SPECIAL USE FOR A CHURCH & IT'S
INCIDENTAL FACILITIES

AN ADDITION TO THE

ASBURY METHODIST CHURCH

CANDELARIA RD., N.E. AND BRITT ST., N.E.
ALBUQUERQUE , NEW MEXICO

KILLINGSWORTH CONSTRUCTION CO.


P. O. BOX 715

SOUTH HWY. 385

DIMMITT , TEXAS

INDEX TO THE DRAWINGS

- 1 - SITE PLAN
- 2 - FOUNDATION PLAN
- 3 - ROOF FRAMING PLAN & DETAILS
- 4 - FLOOR PLAN, DOOR SCH., WINDOWS, KITCHEN PLAN
- 5 - FINISH SCHEDULE, INTERIOR ELEVATIONS
- 6 - EXTERIOR ELEVATIONS, ROOF PLAN
- 7 - SECTIONS
- 8 - PLUMBING
- 9 - ELECTRICAL
- 10 - HEATING & AIR CONDITIONING

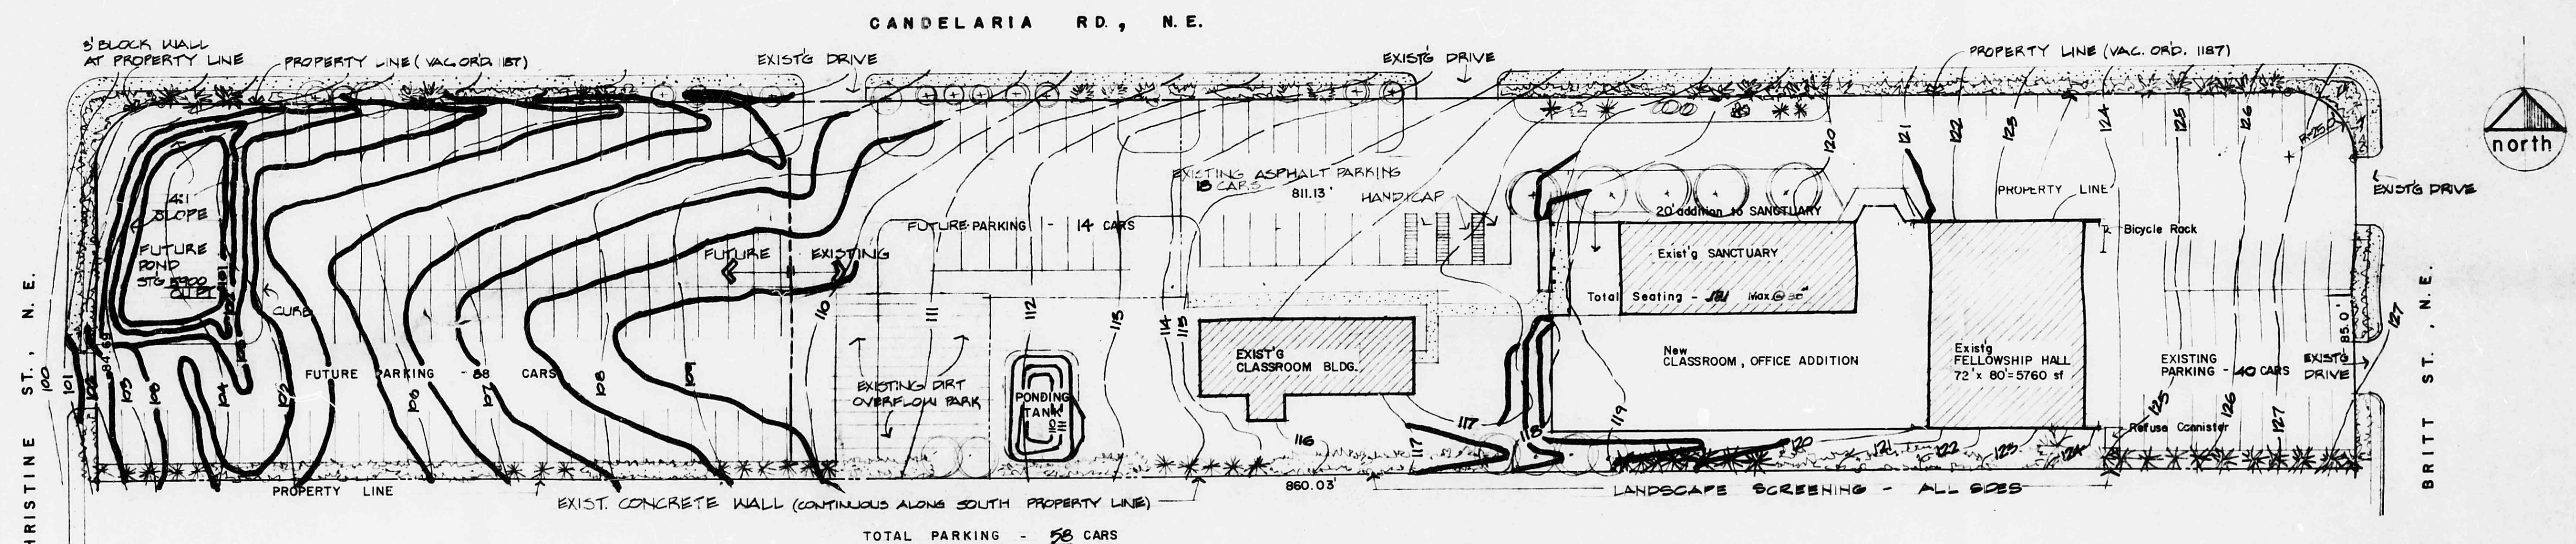

SITE USE PLAN

1/32" = 1'-0"


9/28/78

REVISED 11/25/78 EDWIN

Z-1653 SU-1


SPECIAL USE FOR A CHURCH & IT'S
INCIDENTAL FACILITIES

EXISTING CONTOURS
NEW OR FUTURE CONTOURS
ELEVATION 100 = USGS ELEV 1523 ±

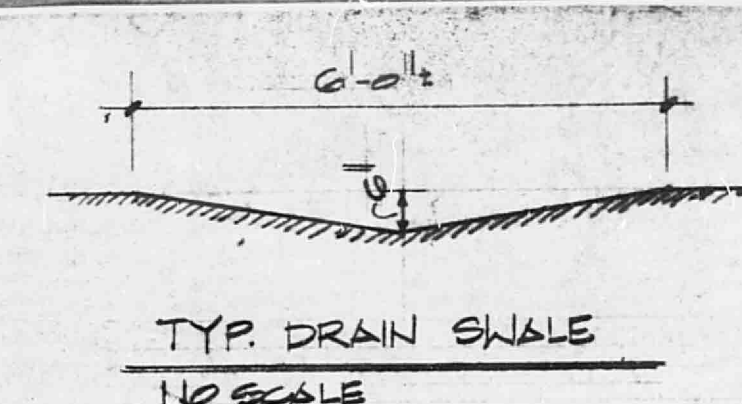

BUILDING CLASS		B1					
Design Temp	Winter	Summer					
Indoor	70°F	78°F					
Outdoor	70°F	77°F					
		U VALUES	Q' (BTU/hr.-°F)	R FACTOR			
	AREA	CALC.	CODE	CALC.	CODE	ACTUAL	CODE
EXTERIOR WALLS	4071.5	0.174	0.31	709	1264	5.7	2.8
ROOF/CEILING	9623	0.081	0.09	779	866	12.2	1.04
FLOOR	—	—	—	—	—	—	—
		TOTALS		1488	2130		

— 118 — — EXISTING CONTOURS
 — 118 — — NEW CONTOURS
 — — — — — PROPERTY LINE
 * * * * * EXISTING FENCE

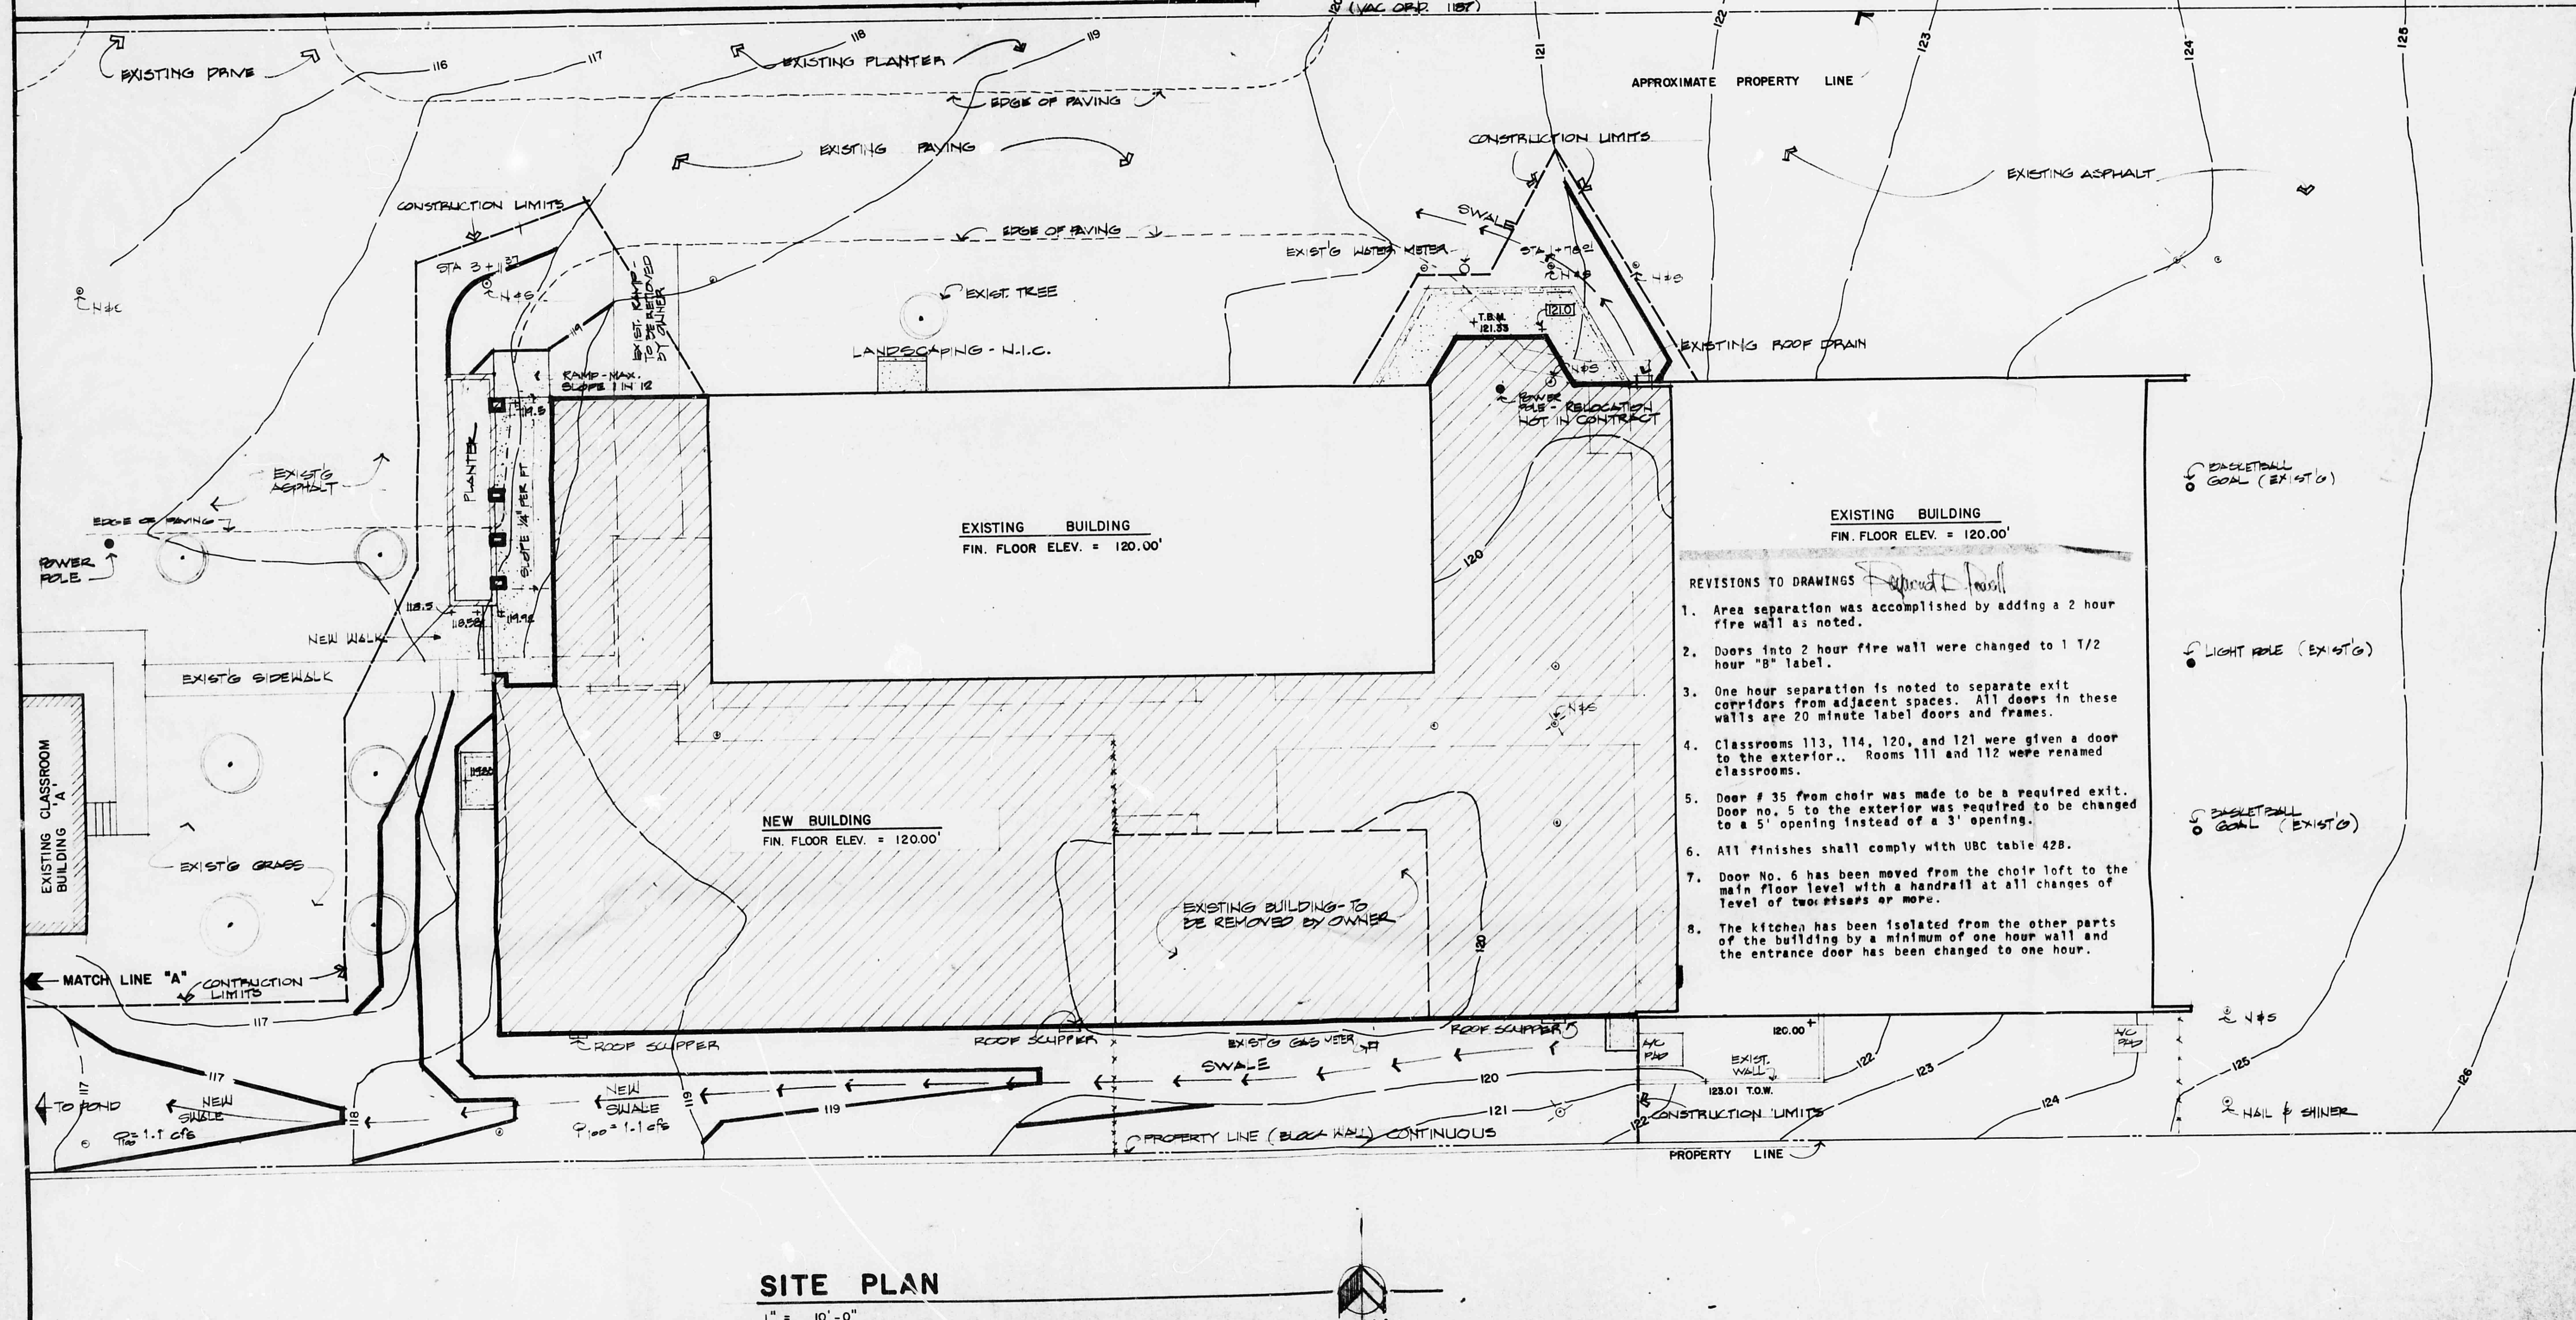

**ASBURY METHODIST CHURCH
CANDELARIA RD., N.E. and BRITT ST., N.E.
ALBUQUERQUE, NEW MEXICO**



DATE
JULY 25, 1971

JOB NO.
WD-6

SHEET
1

OF 10

DRAINAGE PLAN
ASBURY METHODIST CHURCH
1978 ADDITION
SCALE: 1 IN. = 10 FT. O.N.

SCALE: 1 IN. = 10 FT. 0 IN.

LEGEND

NEW CONTOURS ————
Old CONTOURS - - - - -
EXISTING BLDG. 
NEW BUILDING 
NEW IMPERVIOUS 
AREA

STORAGE FOR
1350 CU. FT.

NORTH

CLASSROOM BUILDING (EXISTING)

OFFICE (EXISTING)

NEW BUILDING ADDITION

GRASS

PROPERTY LINE (BLOCK WALL)

PROPERTY LINE
(BLOCK WALL)

NEW
SWALE

← NEW
SWALE
• $Q_{100} = 1.1 \text{ cfs}$

