

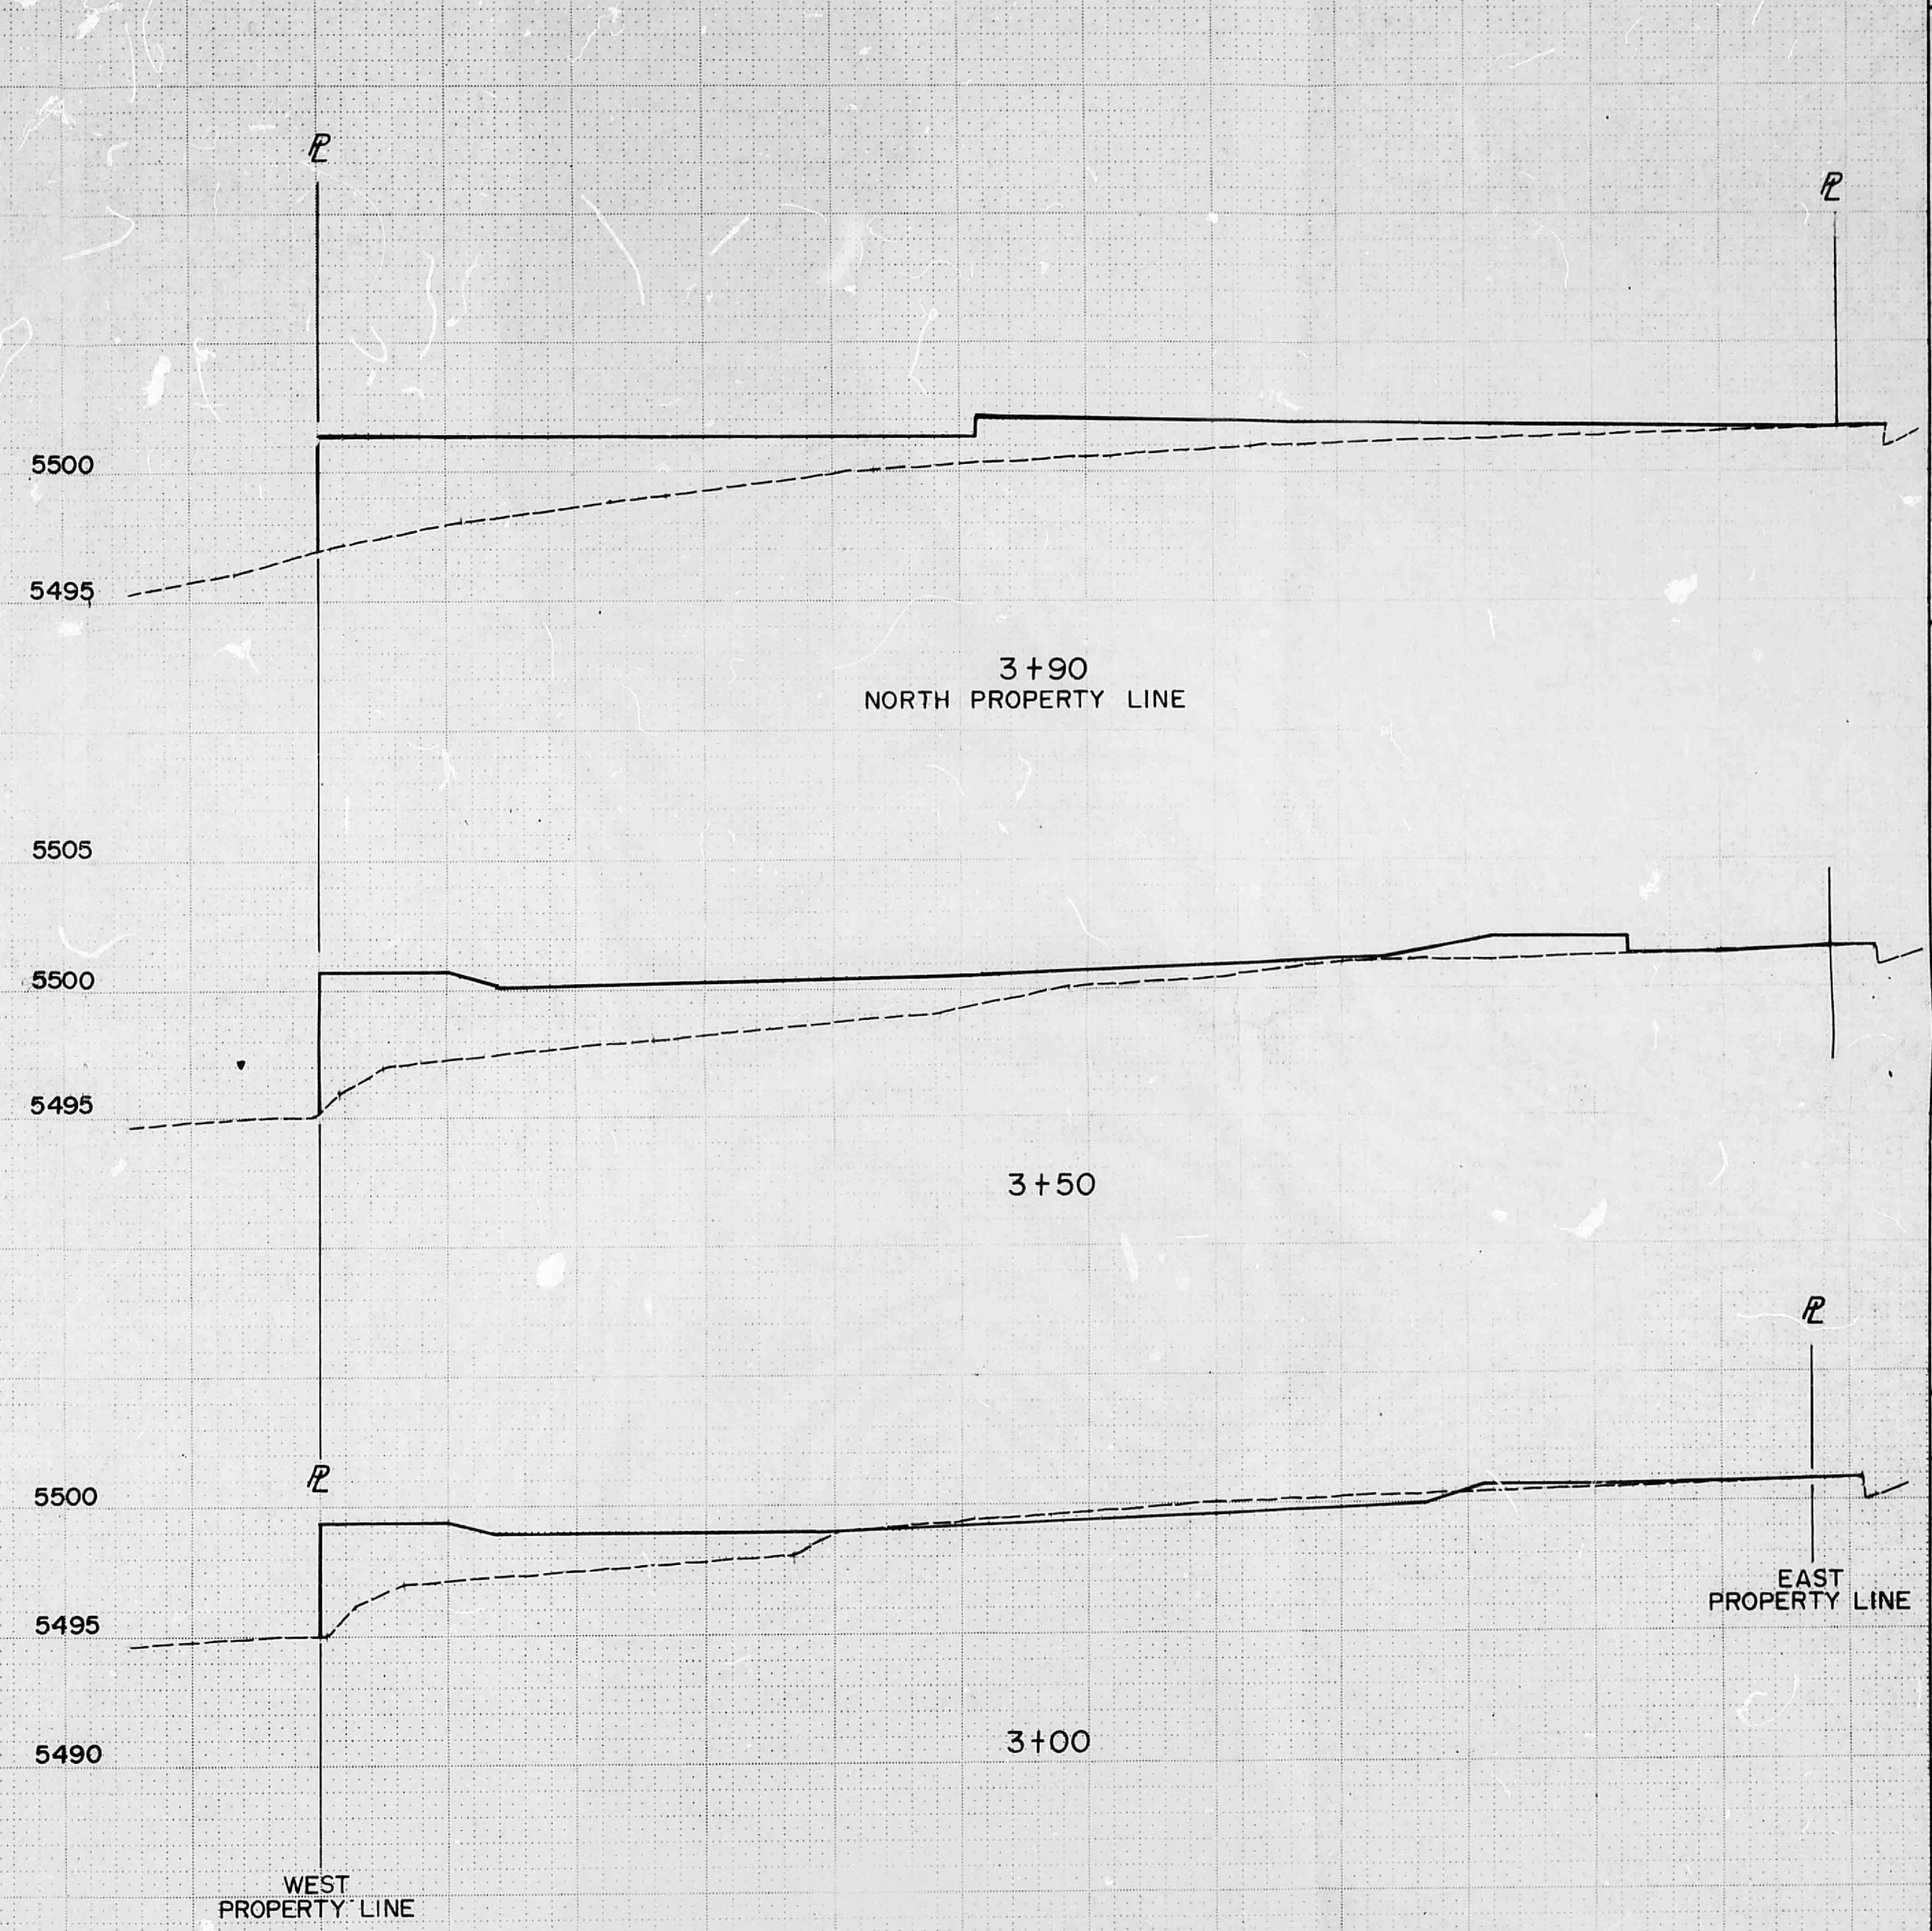


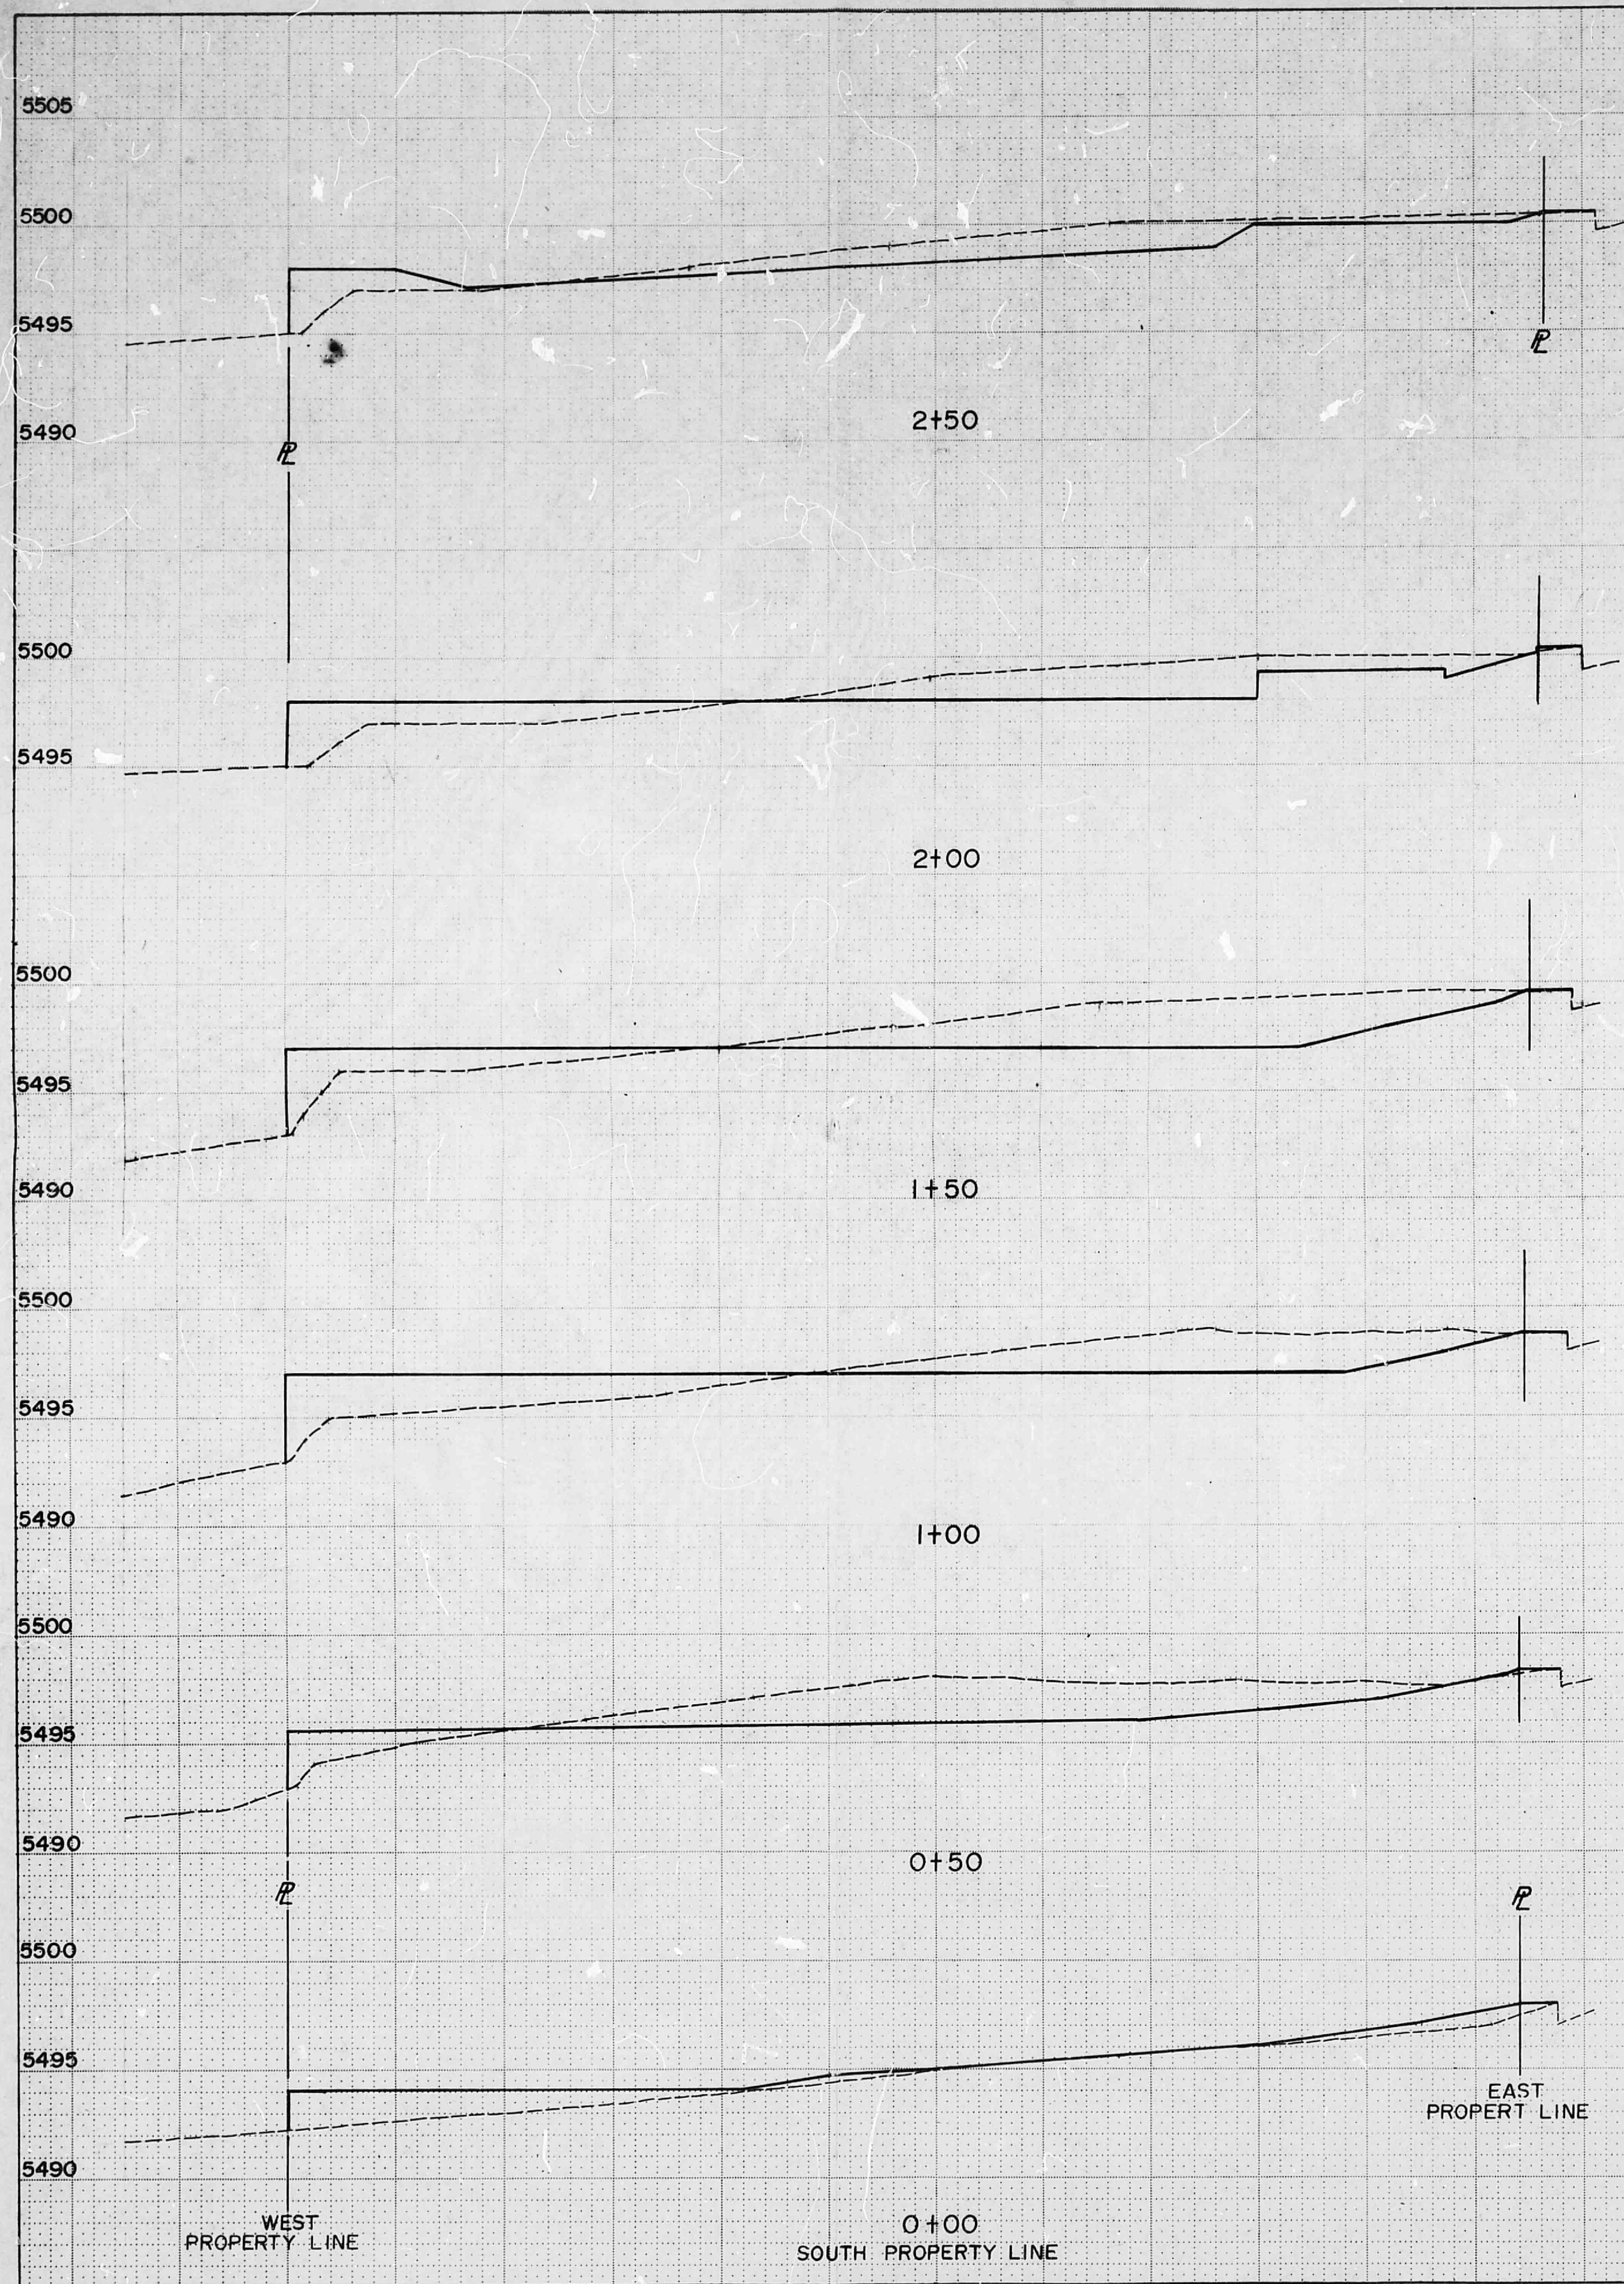


ENGINEER'S SEAL			SURVEY INFORMATION			BENCH MARKS			AS BUILT INFORMATION		
			NO.	BY	DATE	CONTRACTOR	STARTED BY	DATE	RECORDED BY	DATE	NO.
			3-5	JAM / DLL	10-1-83	1-121 AT & EUBANK SOUTH OF SALEM RD	5492.75	DATE	DATE	DATE	DATE
REMARKS			FIELD NOTES			1-121 AT & EUBANK SOUTH OF SALEM RD			1-121 AT & EUBANK SOUTH OF SALEM RD		
DESIGNED BY D.L.L.			DATE 1-30			1-121 AT & EUBANK SOUTH OF SALEM RD			1-121 AT & EUBANK SOUTH OF SALEM RD		
DRAWN BY C.L.L.			DATE 1-30			1-121 AT & EUBANK SOUTH OF SALEM RD			1-121 AT & EUBANK SOUTH OF SALEM RD		
CHECKED BY JAM			DATE 1-31			1-121 AT & EUBANK SOUTH OF SALEM RD			1-121 AT & EUBANK SOUTH OF SALEM RD		

CITY OF ALBUQUERQUE MUNICIPAL DEVELOPMENT DEPARTMENT ENGINEERING DIVISION					
TITLE: OFFICE & WAREHOUSE COMPLEX 9809 MENAUL BLVD., N.E.					
APPROVALS	ENGINEER	DATE	APPROVALS	ENGINEER	DATE
City Engineer			Liquid Waste		
A.C.E. - Design			Traffic		
A.C.E. - Hydrology			Water		
DRAWING NO. GEOTECH RESEARCH H 83-8			SHEET 2 OF 2		

H21/019




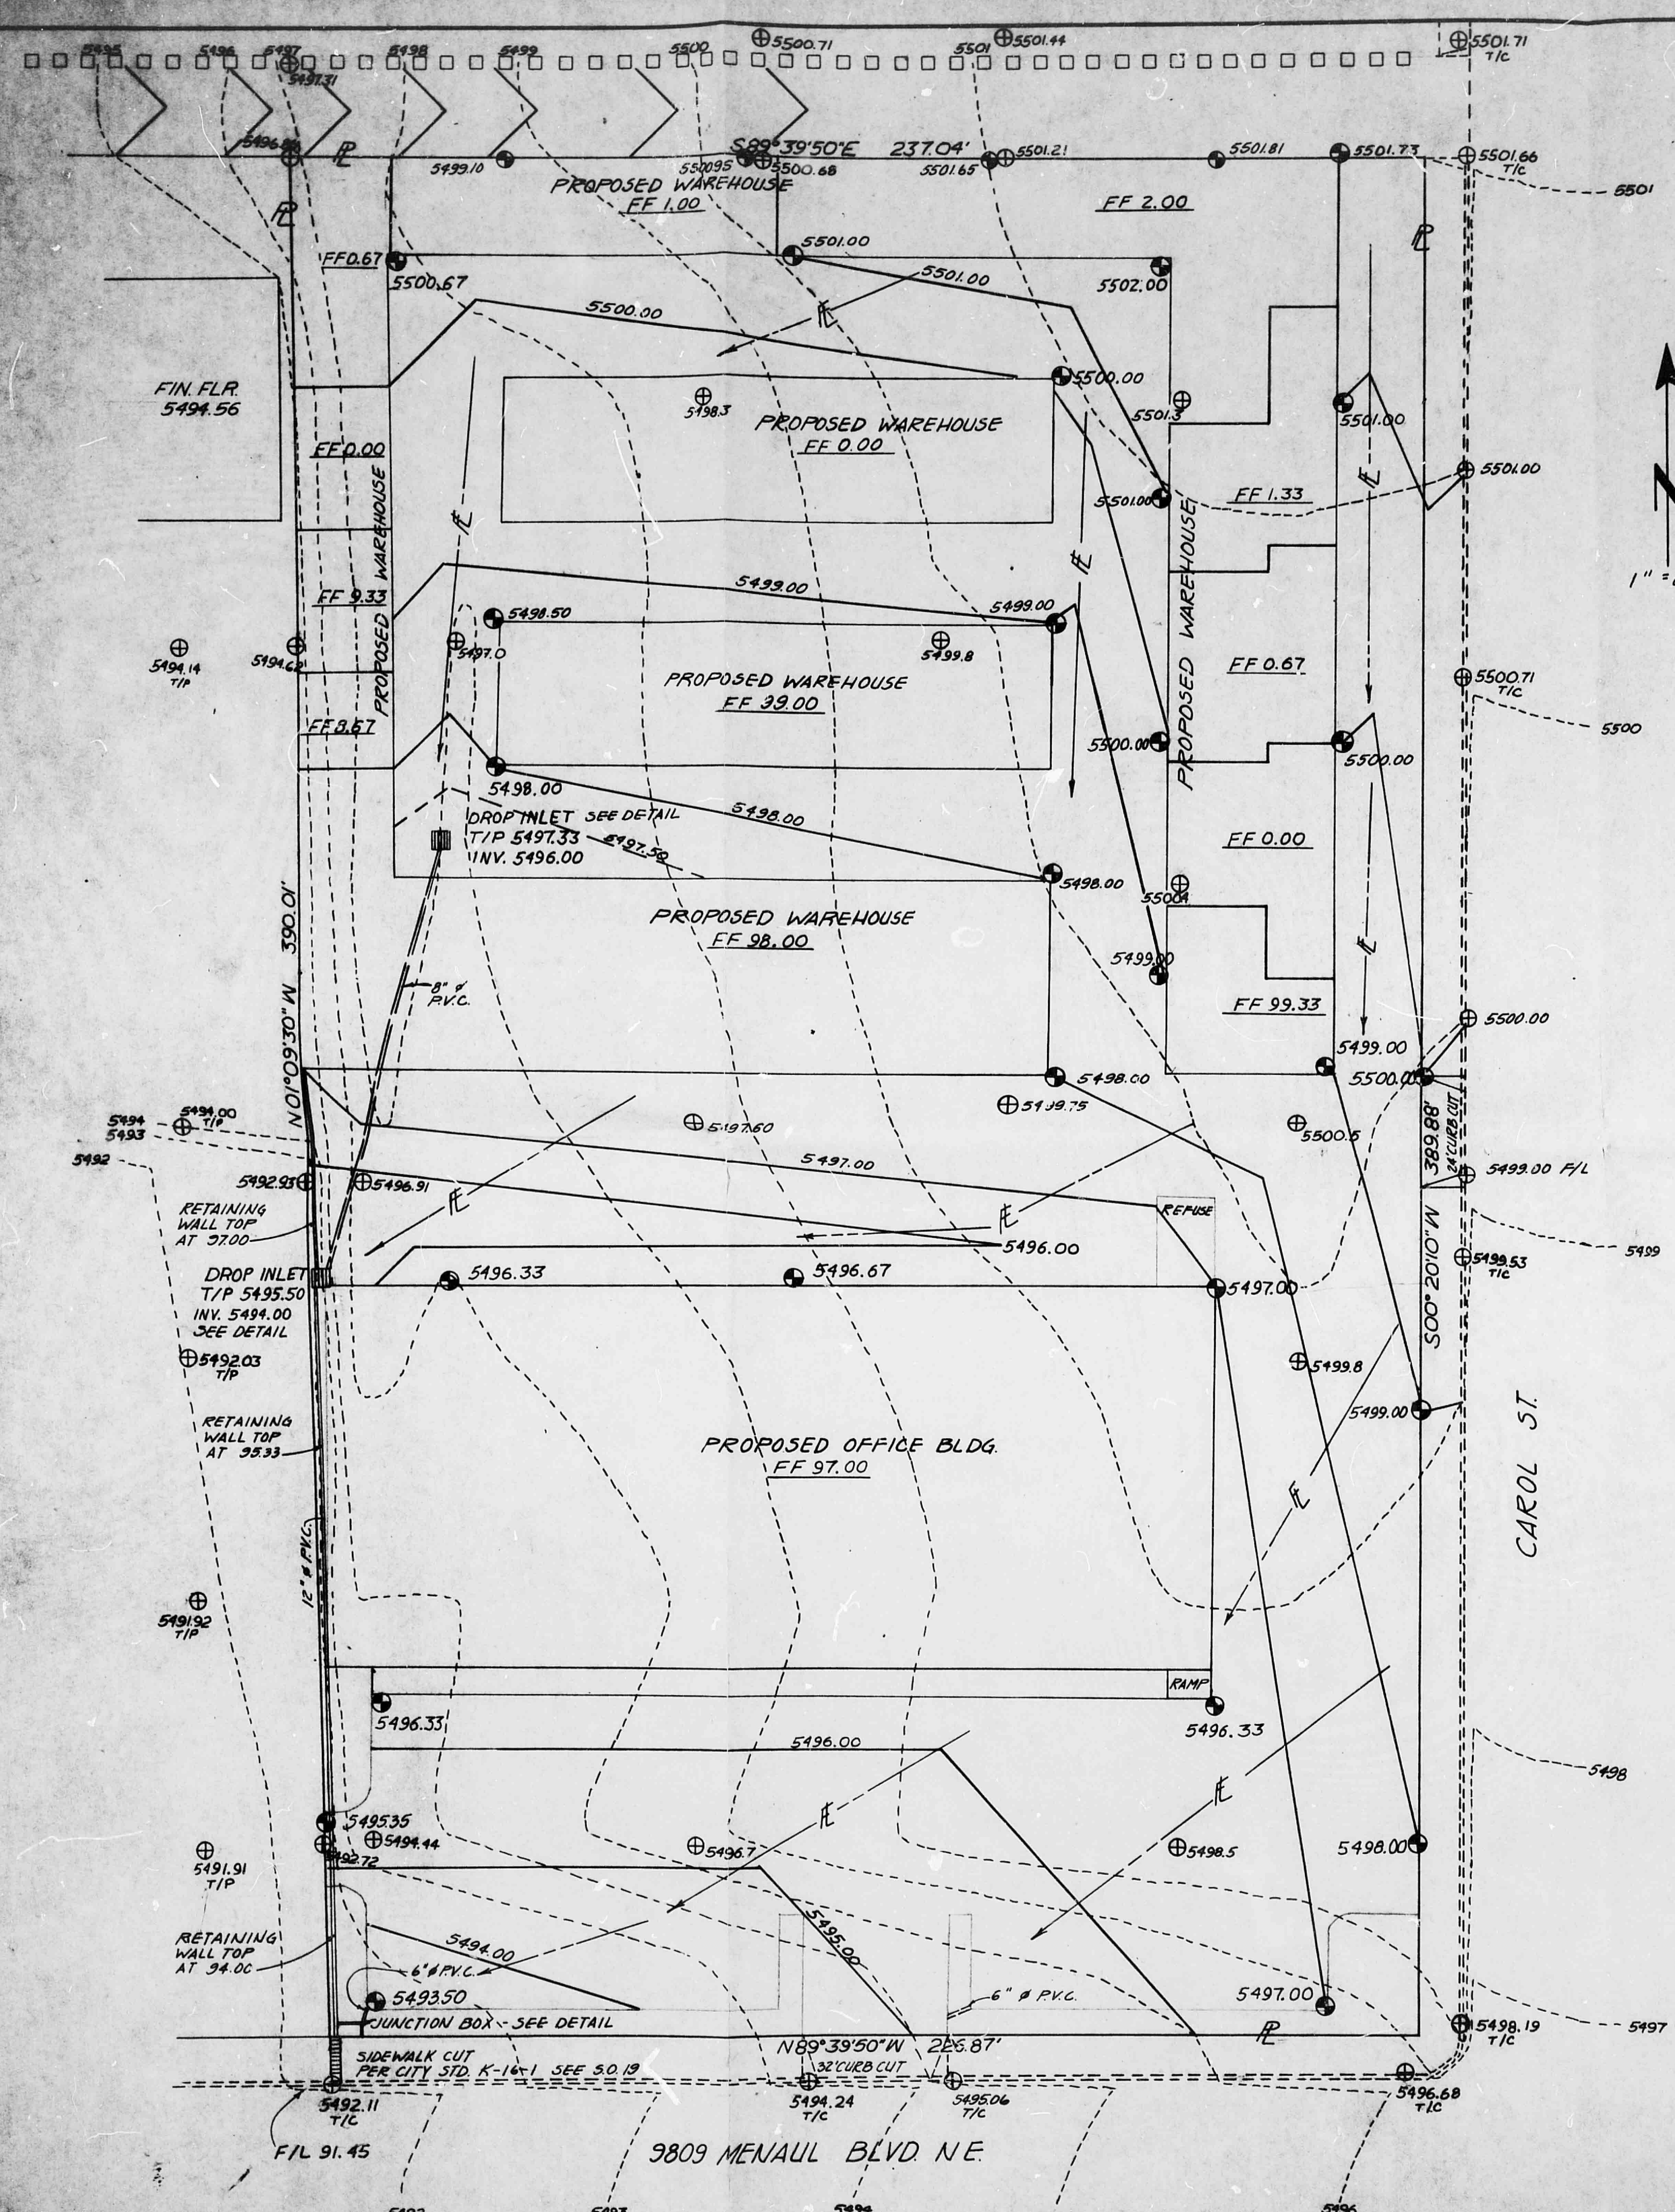


DRAINAGE PLAN
LOT 7A BLOCK 43 SNOW HEIGHTS ADDITION
ALBUQUERQUE, NEW MEXICO
 ZONE MAP G-18, BENCHMARK 1-21 ELEV. 5492.75, FLOOD PANEL 25

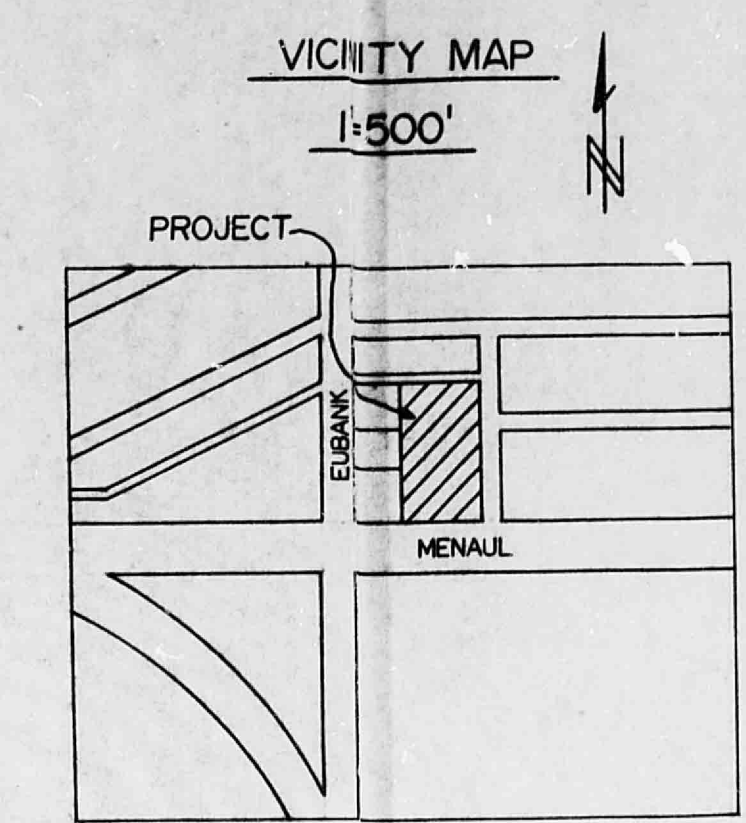

NOTES
 REFER TO PRE-DESIGN CONFERENCE OF 10-18-83.
 FREE DISCHARGE TO BE ALLOWED (NO PONDING) DUE TO 1984 CONSTRUCTION OF 72" STORM
 SEWER IN EUBANK, FROM MENAUL TO ARROYO, "SYSTEM 360-01A".
 ALLEY GRADES HAVE BEEN ESTABLISHED BY CITY PROJECT NO. 1952 AND APPROVED BY THE CITY ENGINEER 12-12-83.
 NO OFFSITE DRAINAGE IS INVOLVED.
 NO FLOOD HAZARD EXISTS.
 TOTAL AREA TO BE ROOFED OR PAVED IS 2.03 ACRES.

- LEGEND**
- PROPERTY LINE ————
 - EXISTING CONTOURS - - - - -
 - FINAL CONTOURS ————
 - EXISTING CURBS & WALKS = = = = =
 - FLOW DIRECTION ————
 - EXISTING SPOT ELEVATION ⊕
 - PROPOSED SPOT ELEVATION ●
 - BLOCK WALL, EXISTING □ □ □ □ □

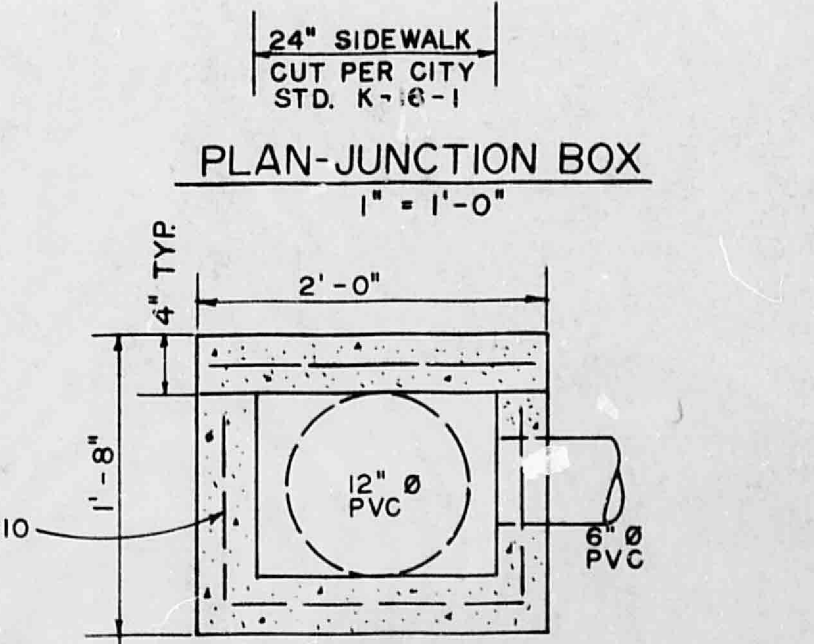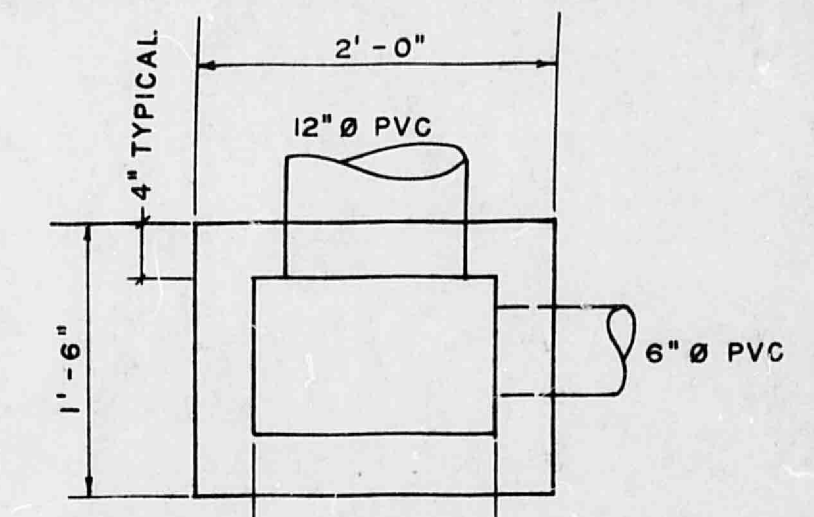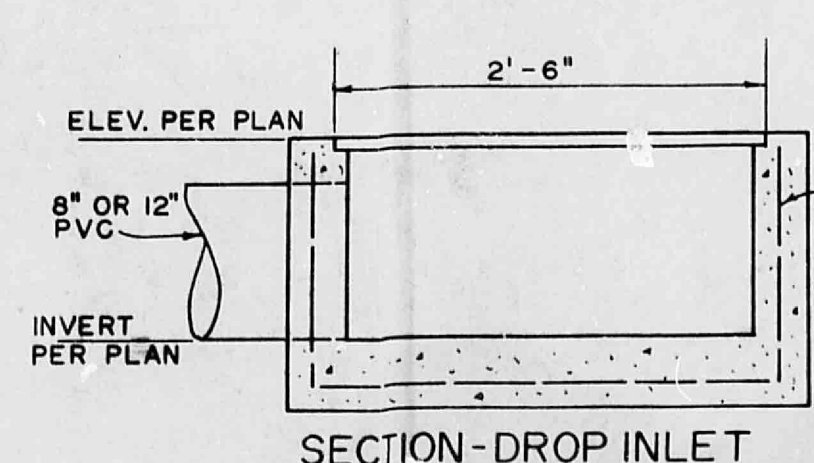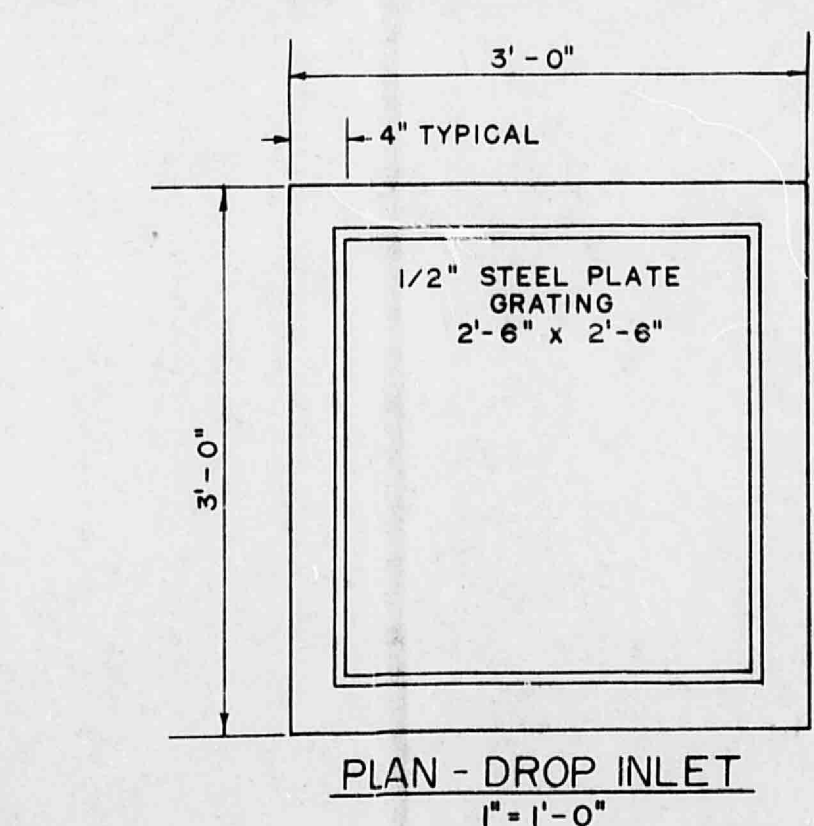

APPROVED FOR DRAINAGE
 3/24/84
Sally J. Hooker
 REGISTERED PROFESSIONAL ENGINEER
 ADVISE DRAINAGE INSPECTOR
 WHEN GRADING EXECUTED



GEOTECHNICAL RESEARCH & SERVICES, LTD. 601 KINLEY, NE - ALBUQUERQUE, NEW MEXICO 87102 (505) 247-0102	
OFFICE AND WAREHOUSE COMPLEX File # H83-8 For: SIERRA ALTO COMPANY Date 11-30-83 At: 9809 MENAUL BLVD., NE Drawn: RN/CLL DRAINAGE PLAN Sheet 1 OF 2	H21/D19