


PRELIMINARY PLAT OF INDIAN RIDGE SUBDIVISION

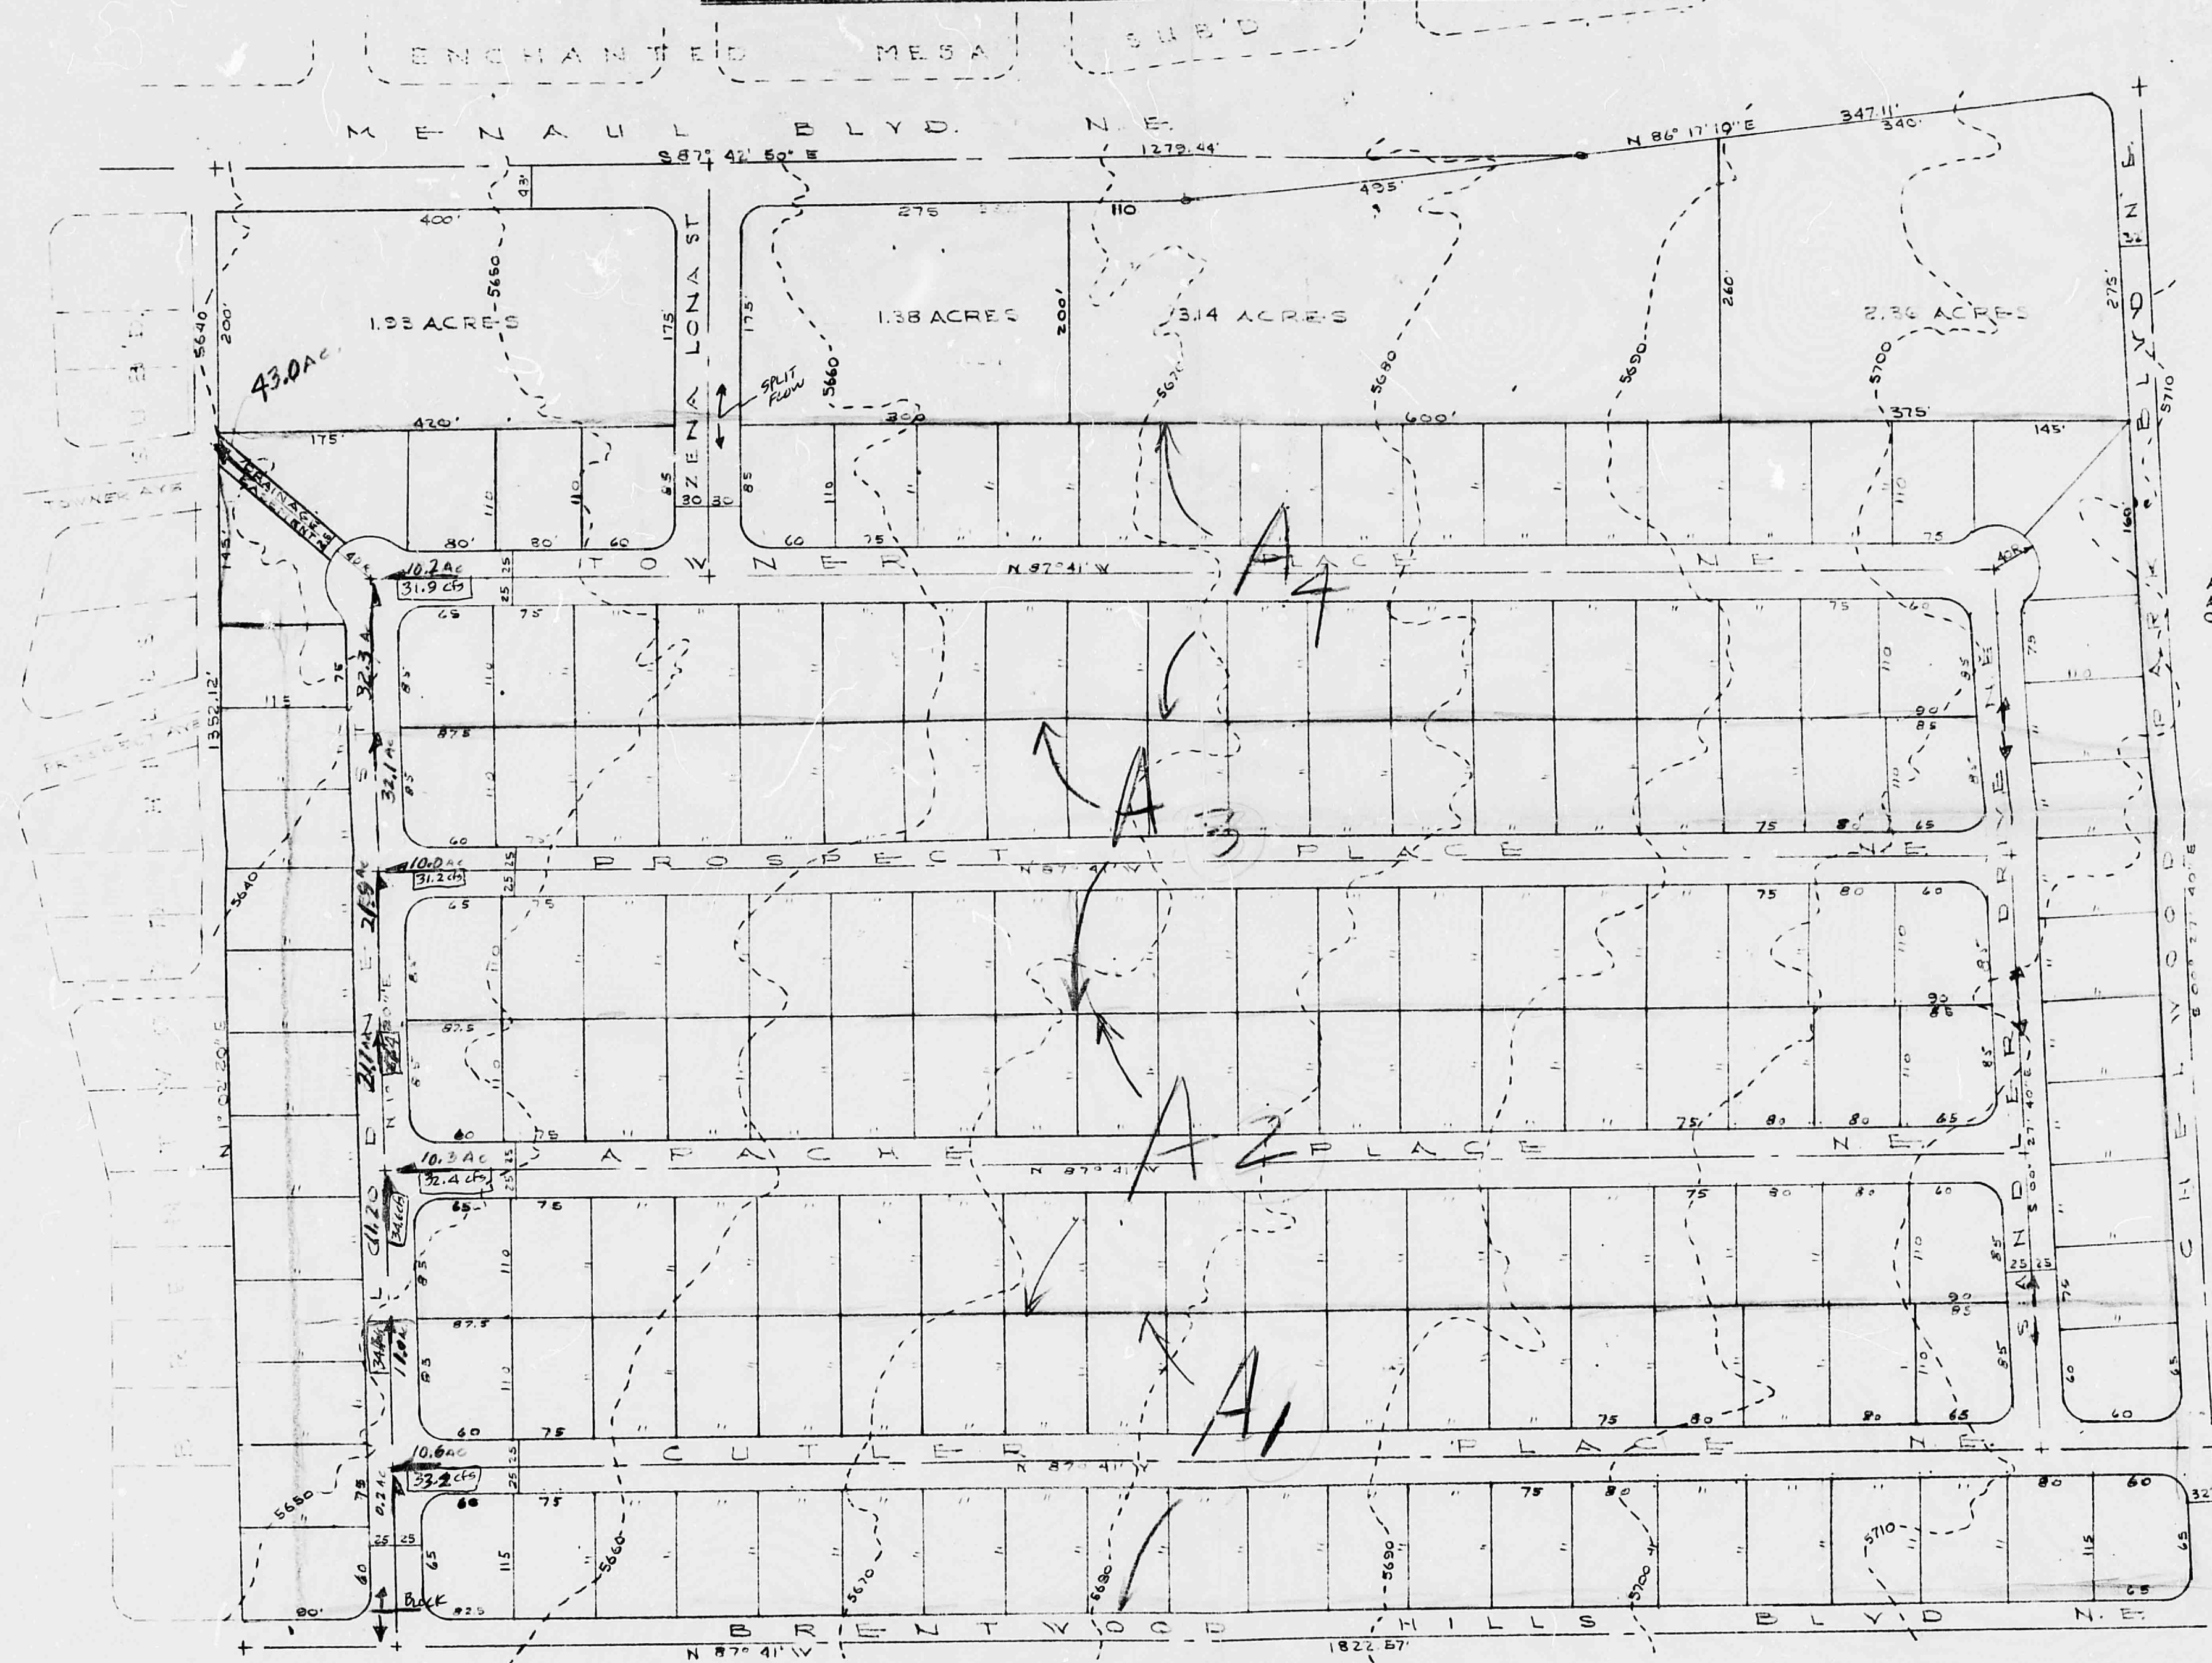

ALL CORNER RADII
ARE 25 UNLESS
OTHERWISE NOTED

NOTE: ALL DIMENSIONS ARE APPROXIMATE


DRAWN BY: BR 8/19/65

BM CHISLED ☐ AT ZENA LOMA &
MENAUL- ELEV. 5654.28

SMH RIM.ELEV 54.33
INV.ELEV 44.93

MENAUL BOULEVARD NI

SMH

 




LEGEND
Existing Contour
Spot Elevation
Ponding Area

R. L. BURTON
N. M. R. ° E. No. 4947
August 1972


Topography Map By:
Raymond Babcock, Surveyor
Albuquerque, New Mexico
July, 1972

Stilwell & Shaeffer

MENARD BLVD. NE

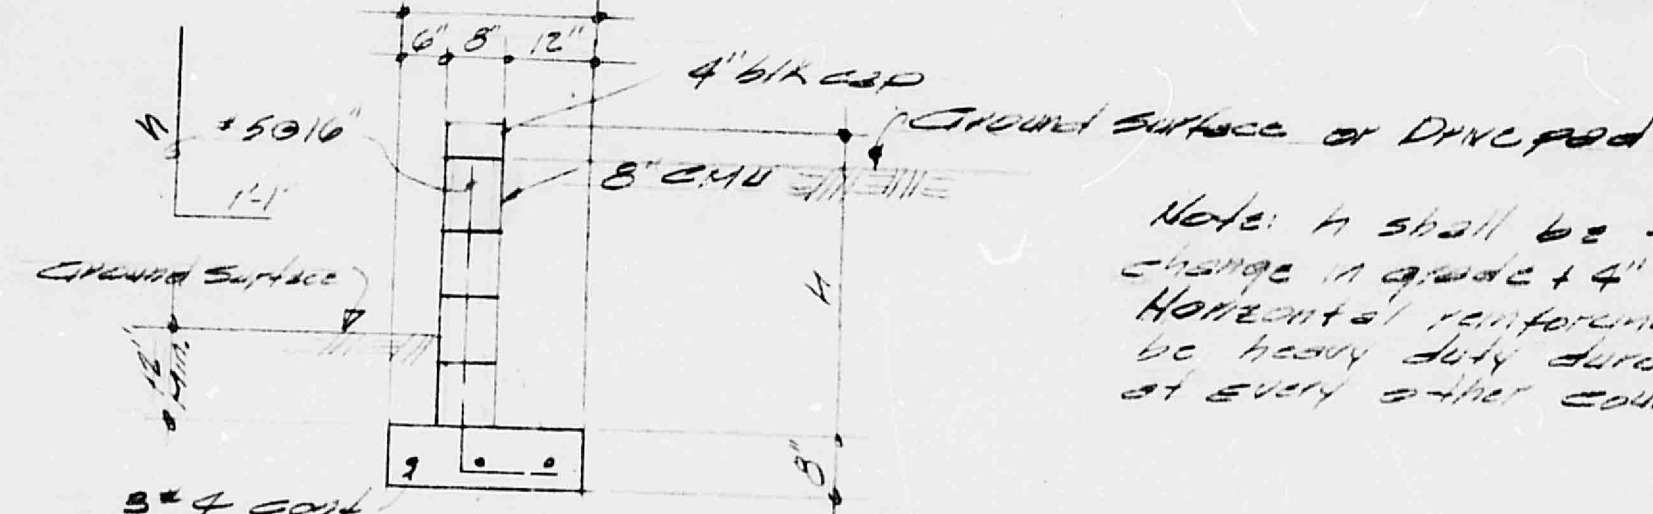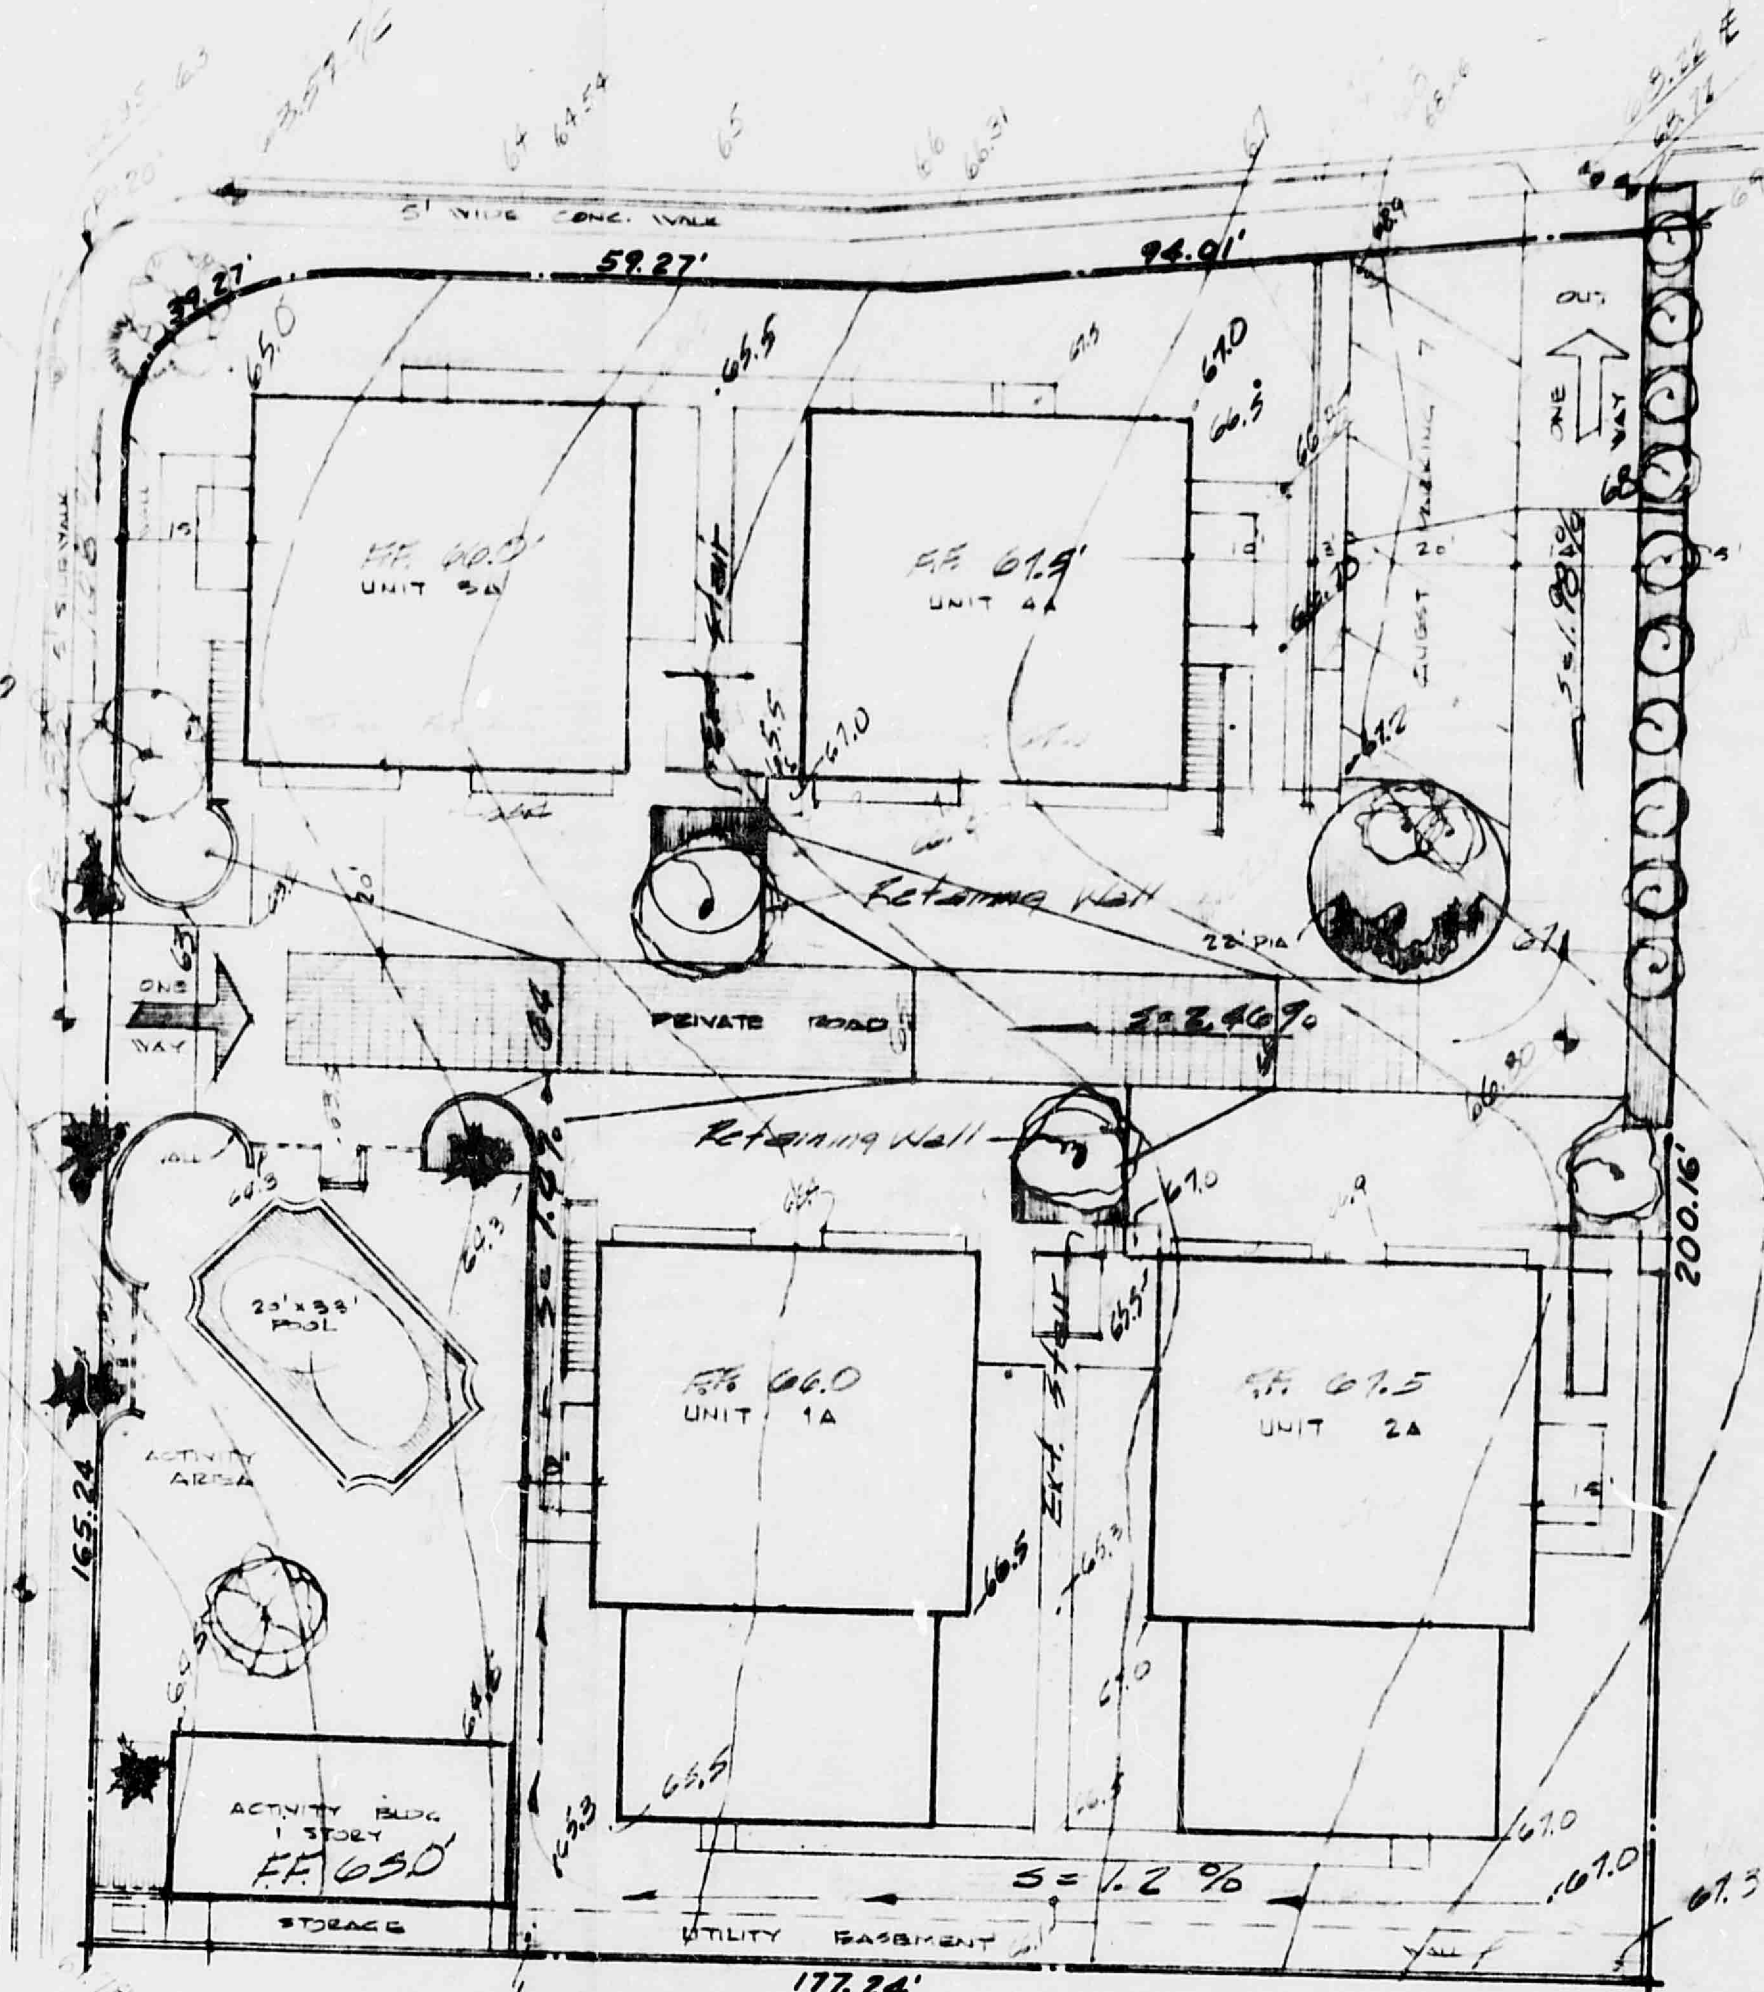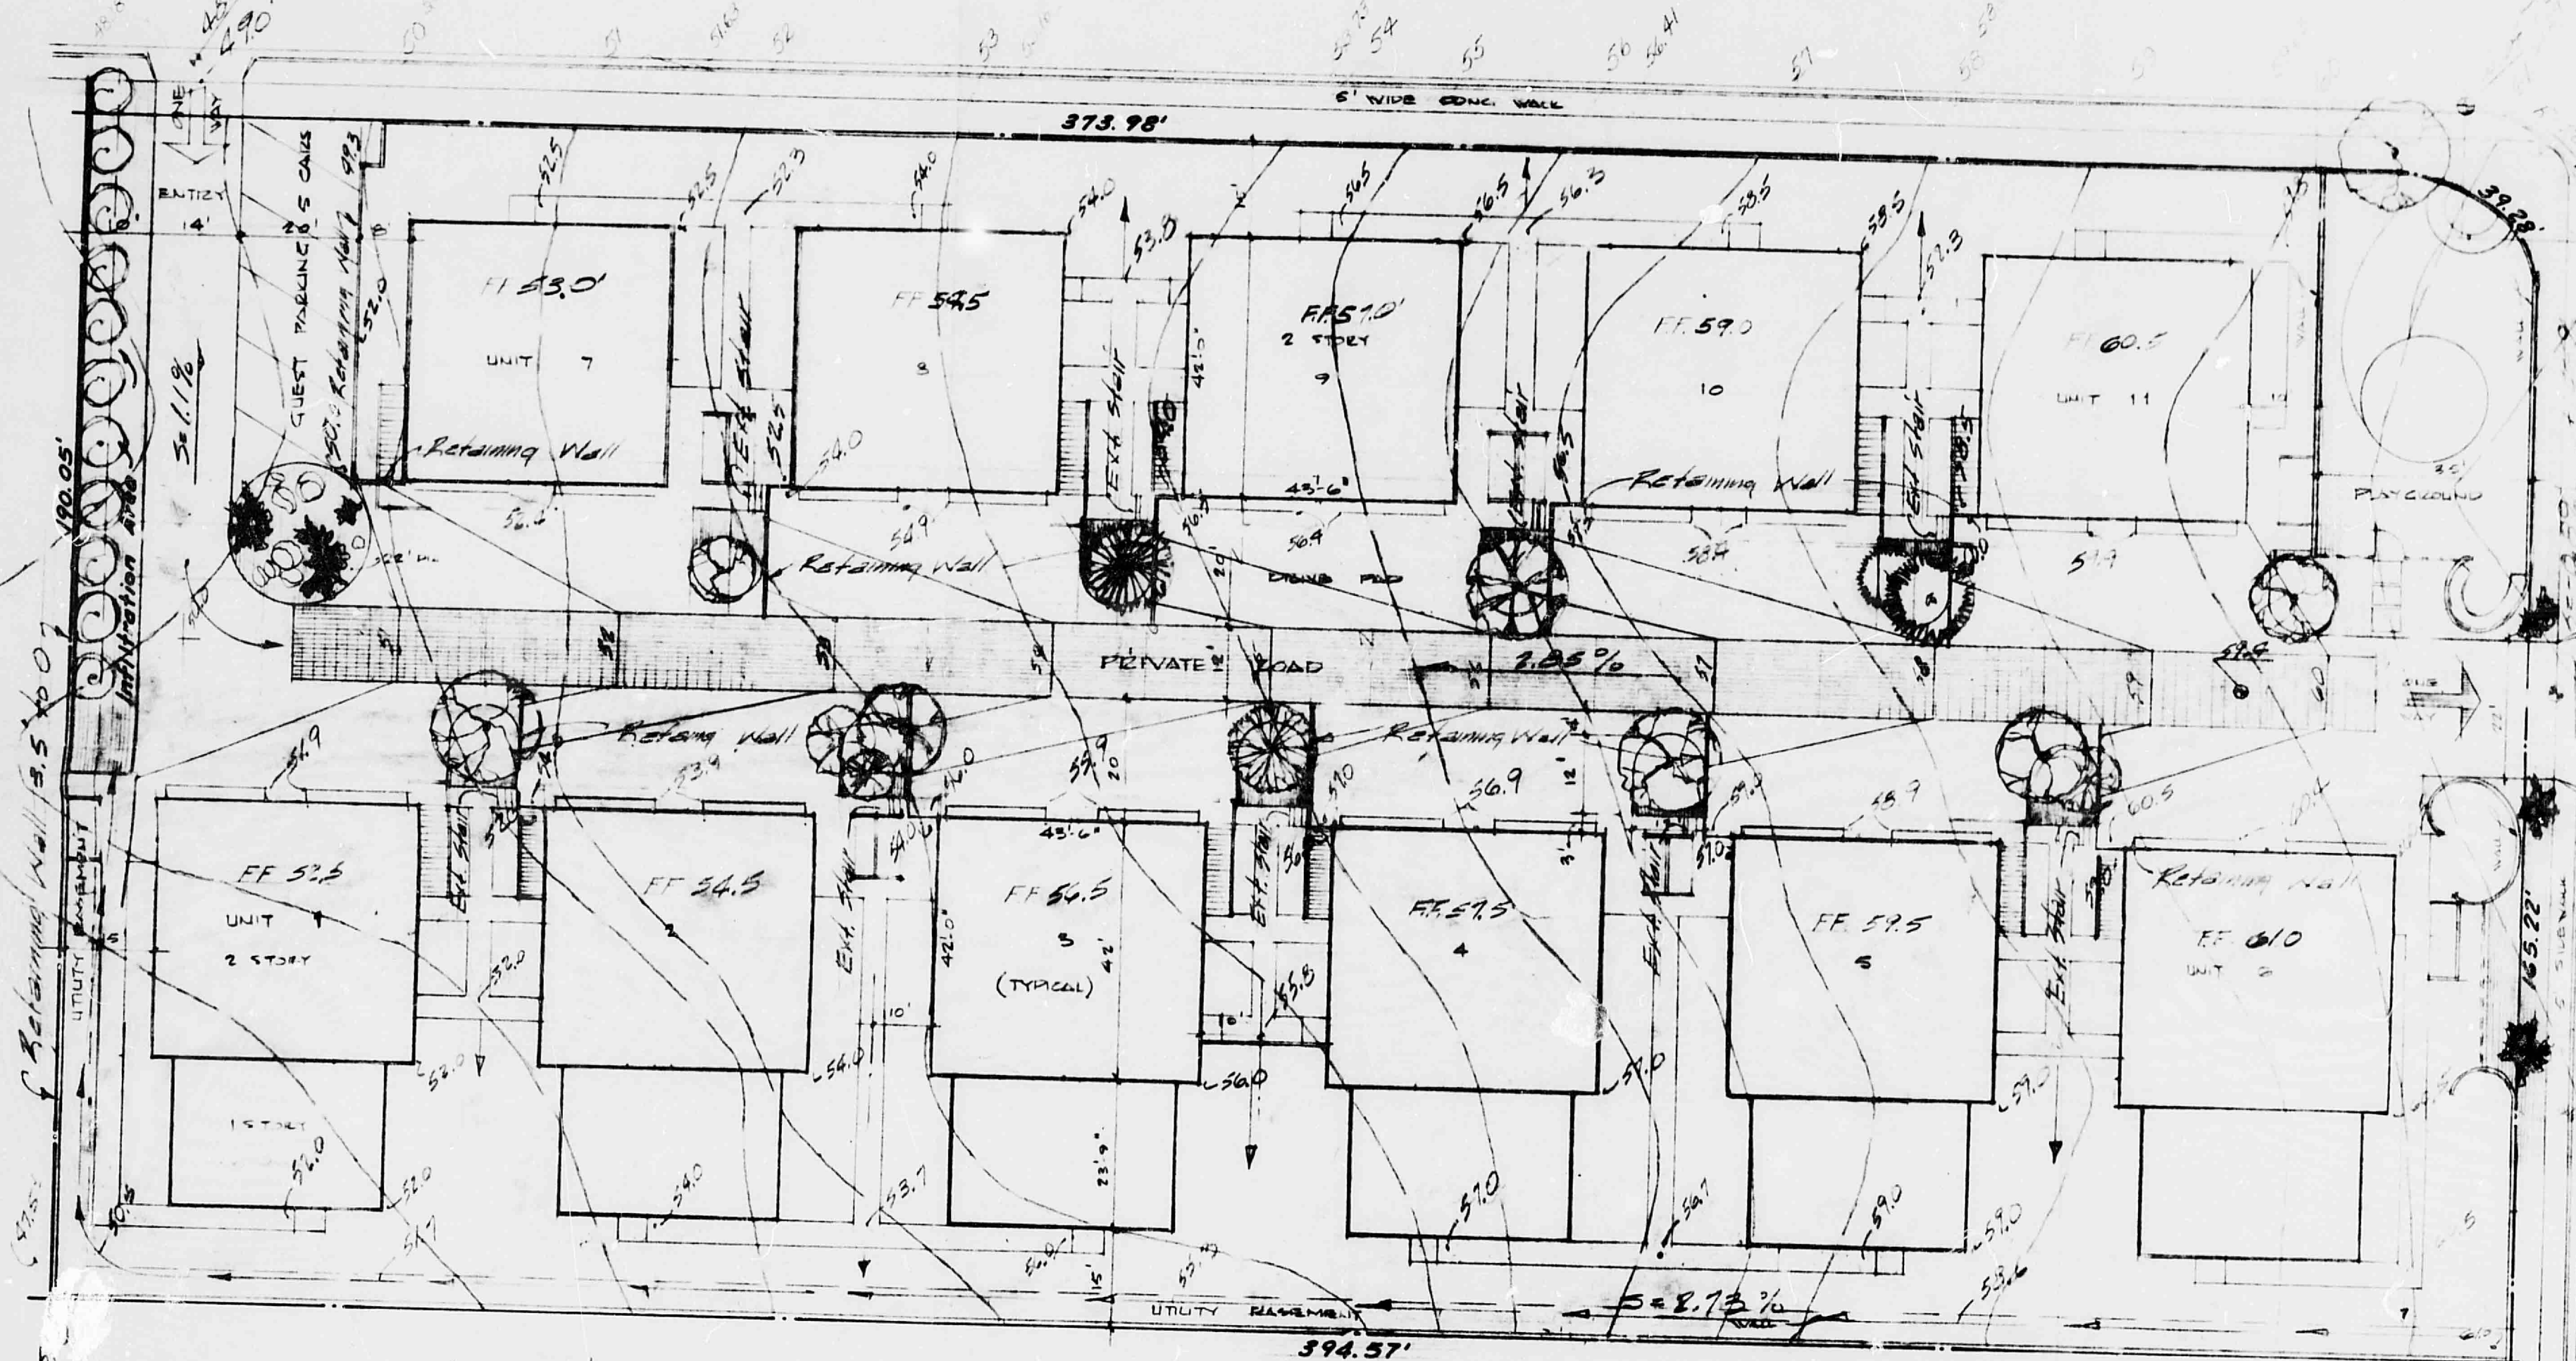

Note: A 30" dia. pipe shall be placed in the center of the wall. Horizontal reinforcing shall be placed at 4' intervals.

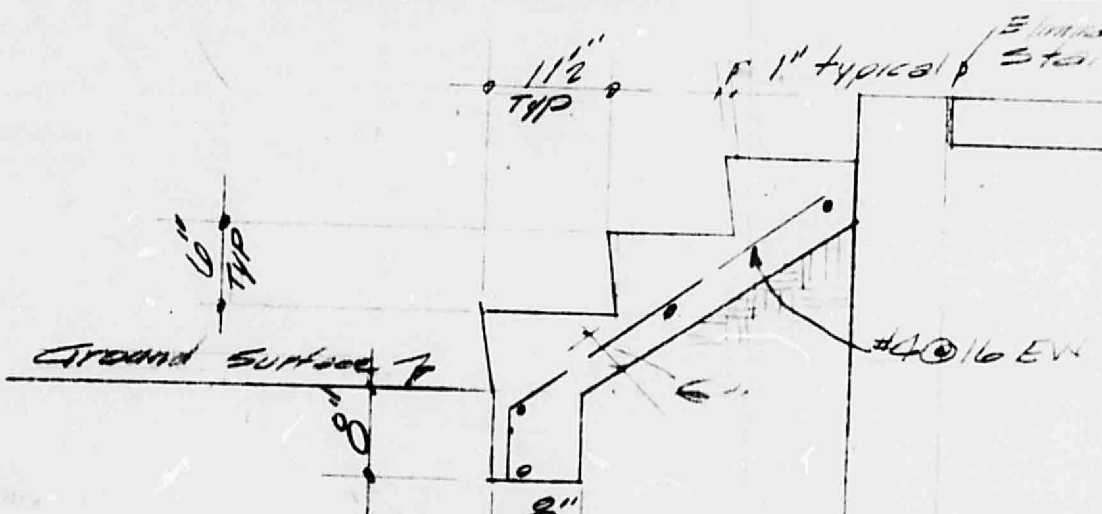

GRADING PLAN
TRACTS 1 & 2
INDIAN RIDGE SUBDIVISION
LEGEND
EXISTING CONTOUR
FINISH CONTOUR
SPOT ELEVATION

R.L. BURTON
N.M.E.R.E. No. 4947
August, 1972

El Caballero four plex townhouses - Stilwell & Shaeffer

Topography Map By:
Raymond Babcock, Surveyor
Albuquerque, New Mexico
July, 1972
WILLIAM S. BARBER ASSOC.
ARCHITECT AIA ENGINEERS
2010 MONROE N.E. ALBUQUERQUE, N.M.