


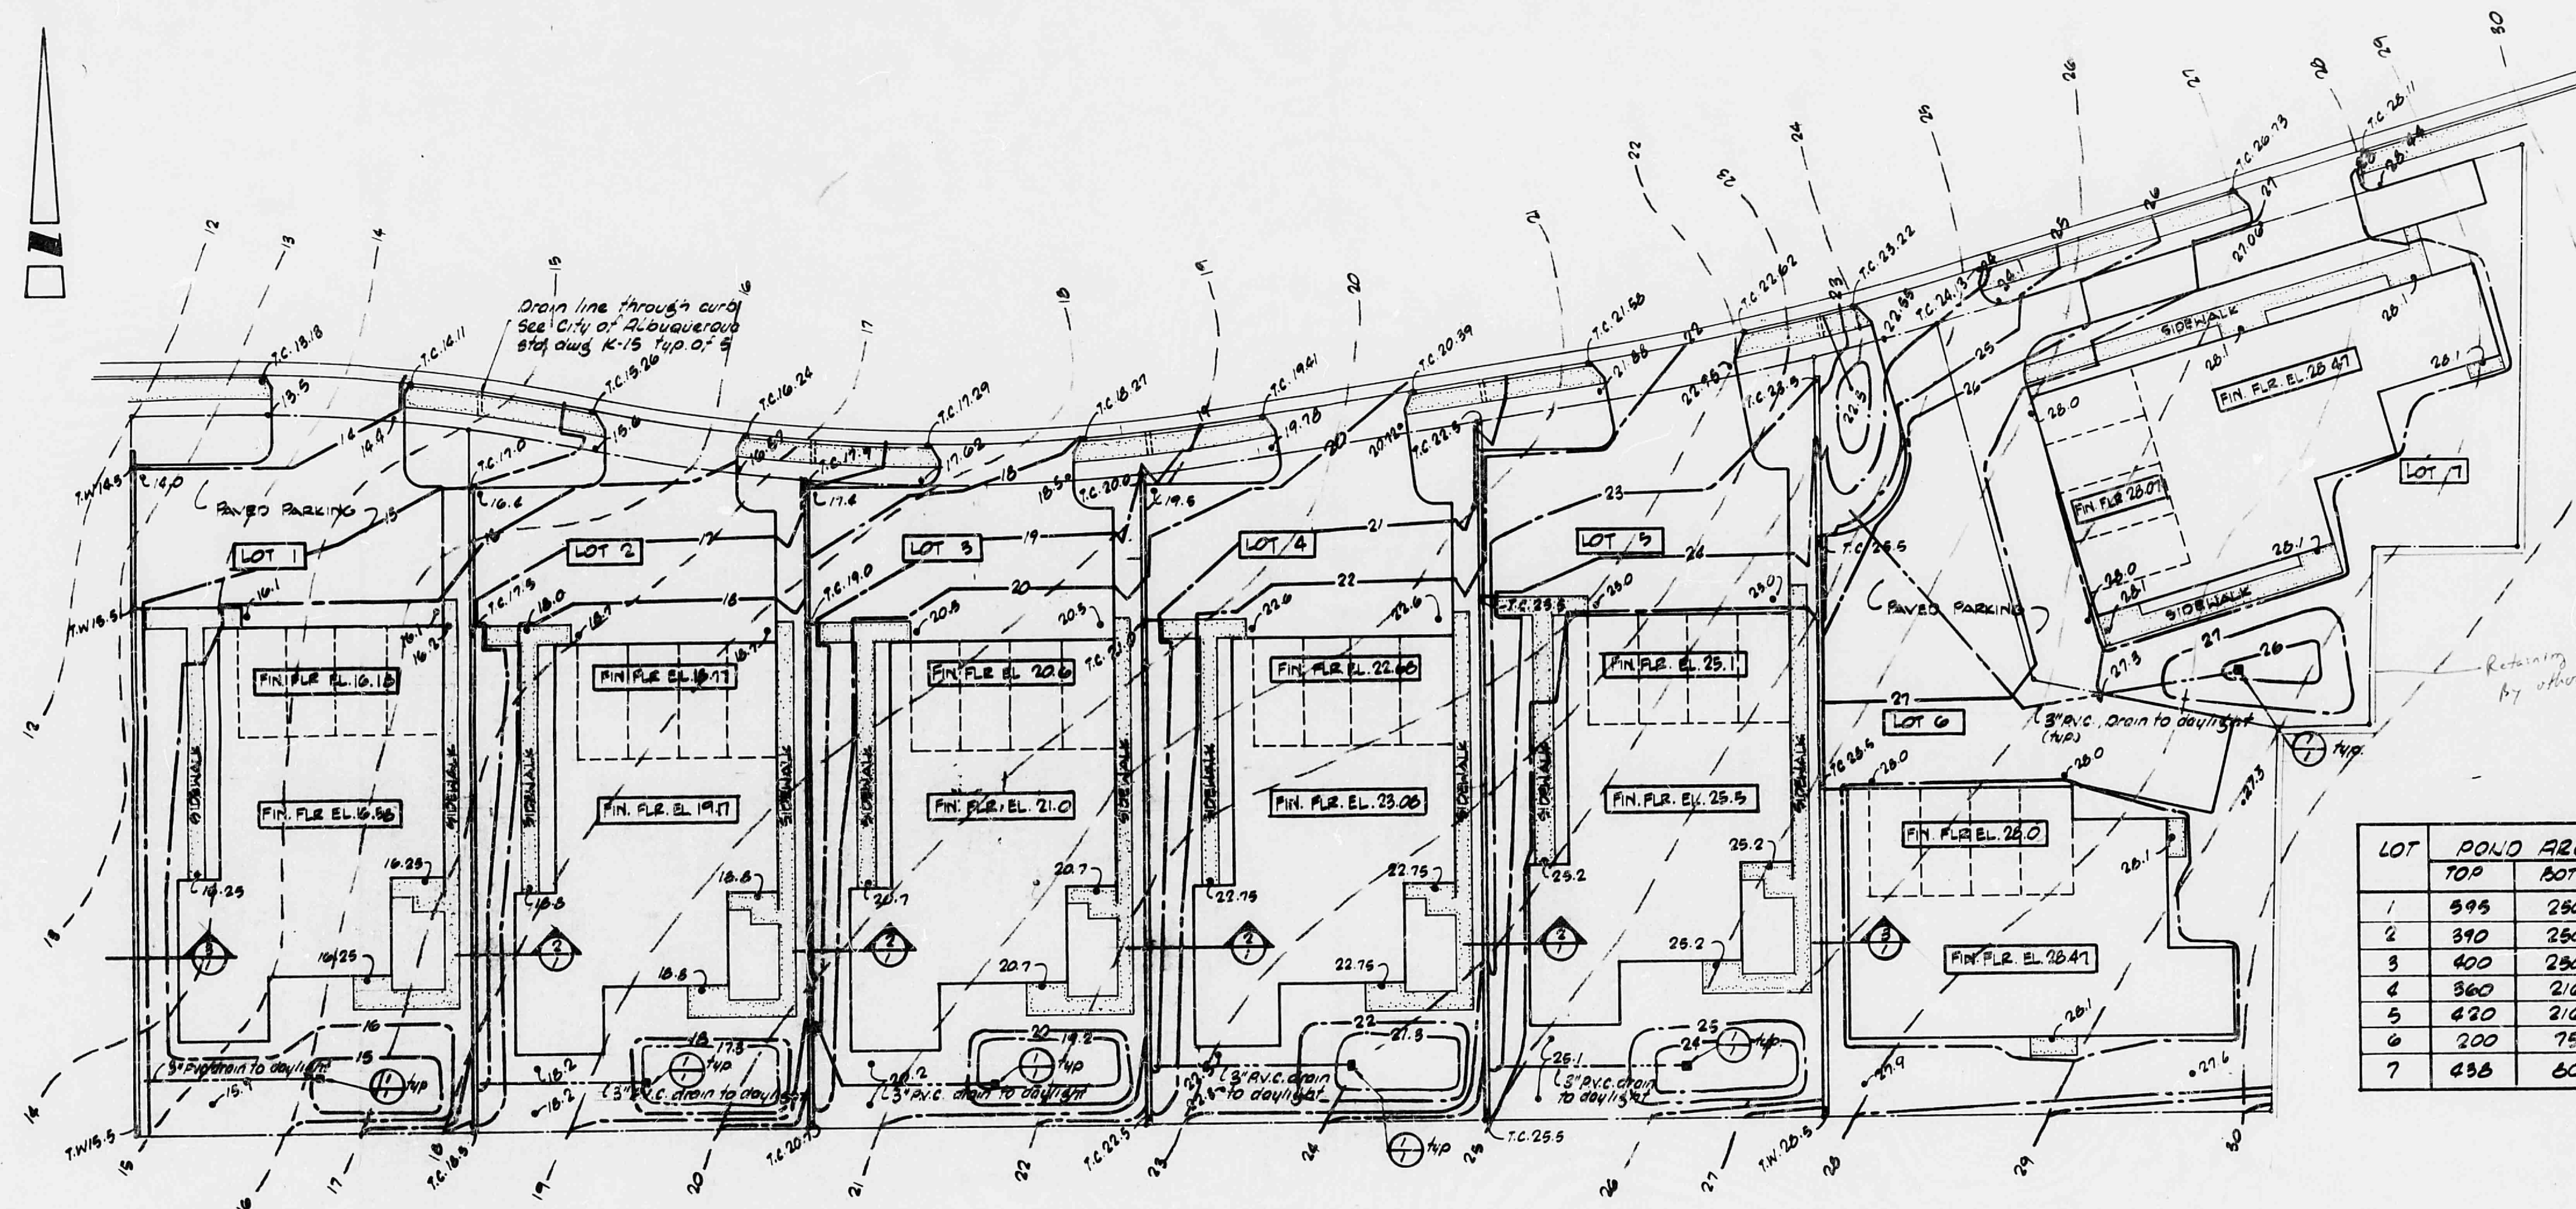


LOT	POND AREA		DEPTH	VOLUME
	TOP	BOTT.		
1	395	250	.8	262
2	390	250	.9	288
3	400	250	1.0	325
4	360	216	1.0	266
5	420	216	1.1	350
6	200	75	1.3	179
7	436	60	1.3	336

Ave Pond 295
5/25 Reg. 282

GRADING PLAN

SCALE 1"=20'

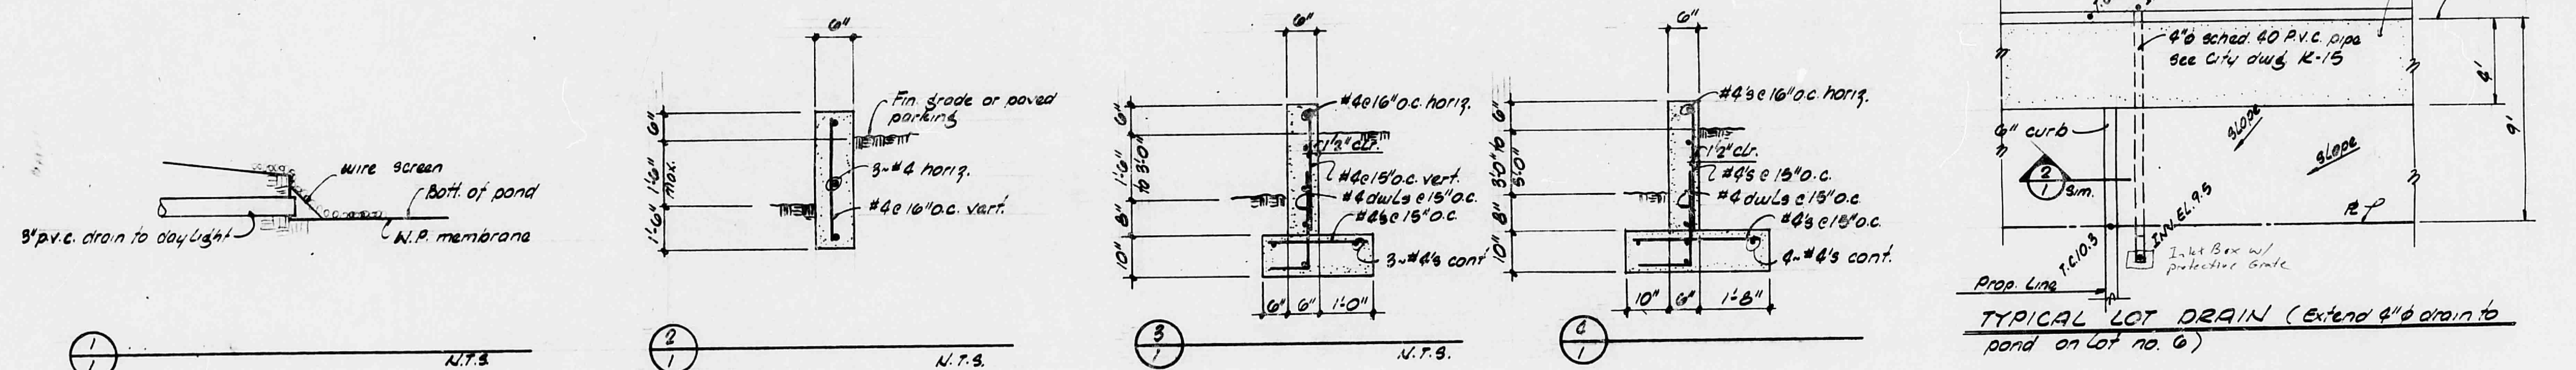

CITY HYDROLOGY SECTION
Any deletions or modifications to this drainage plan must receive prior approval from City Hydrology Section prior to final inspection.

APPROVED FOR DRAINAGE
6-4-61
DATE
SIGNATURE
ADVISE DRAINAGE INSPECTOR
WHEN GRADING EXCECUTED



APPROVED FOR
CONSTRUCTION
CITY ENGINEER DATE

CITY OF ALBUQUERQUE PUBLIC WORKS DEPARTMENT ENGINEERING DIVISION					
TITLE: LAWSON HEIGHTS LOTS 1-7 REGRADING PLAN & DETAILS					
APPROVALS	ENGINEER	DATE	APPROVALS	ENGINEER	DATE
City Engineer			Liquid Waste		
A.C.E. - Design			Traffic		
A.C.E. - Hydrology			Water		
DRAWING NO.			SHEET OF		

