


PHOENIX AVE. N.E.

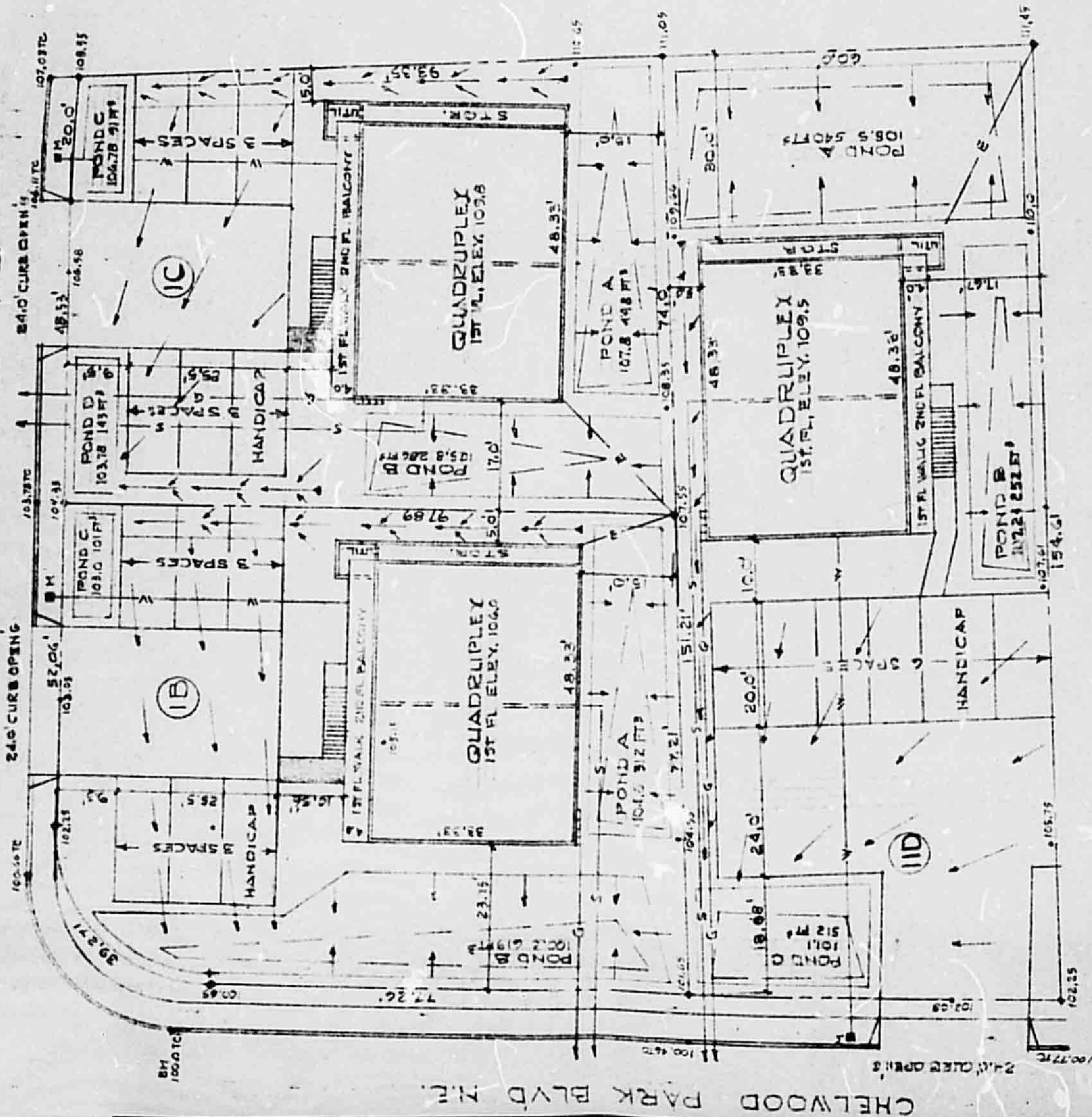

SITE PLAN

LOTS: 1B, 1C, 1D
OF REPEAT OF BLOCK 2
PRENTYOOD HILLS

PONDING SCHEDULE

LOT 1B			
NO.	AREA	DEPTH	CUFT.
A	876	.32	224
B	877	.32	224
C	190	.54	103
TOTAL			551
LOT 1C			
A	876	.50	448
B	877	.32	224
C	238	.60	143
D	190	.48	91
TOTAL			816
LOT 1D			
A	1800	.32	540
B	840	.32	252
C	640	.32	204
TOTAL			996

SCALE: 1"=200'



NOTE:
ALL PARKING AREAS ARE TO BE
BLACKTOPPED & STRIPPED PER
CITY OF ALBUQ. SPECS.

DRAWN BY: P.W. ROBINSON 6/2/78 AS SINGLE LOTS
REVISED TO INCORPORATE ALL LOTS 6/2/78