







COTTONWOOD ESTATES SUBDIVISION

DRAINAGE PLAN & REPORT

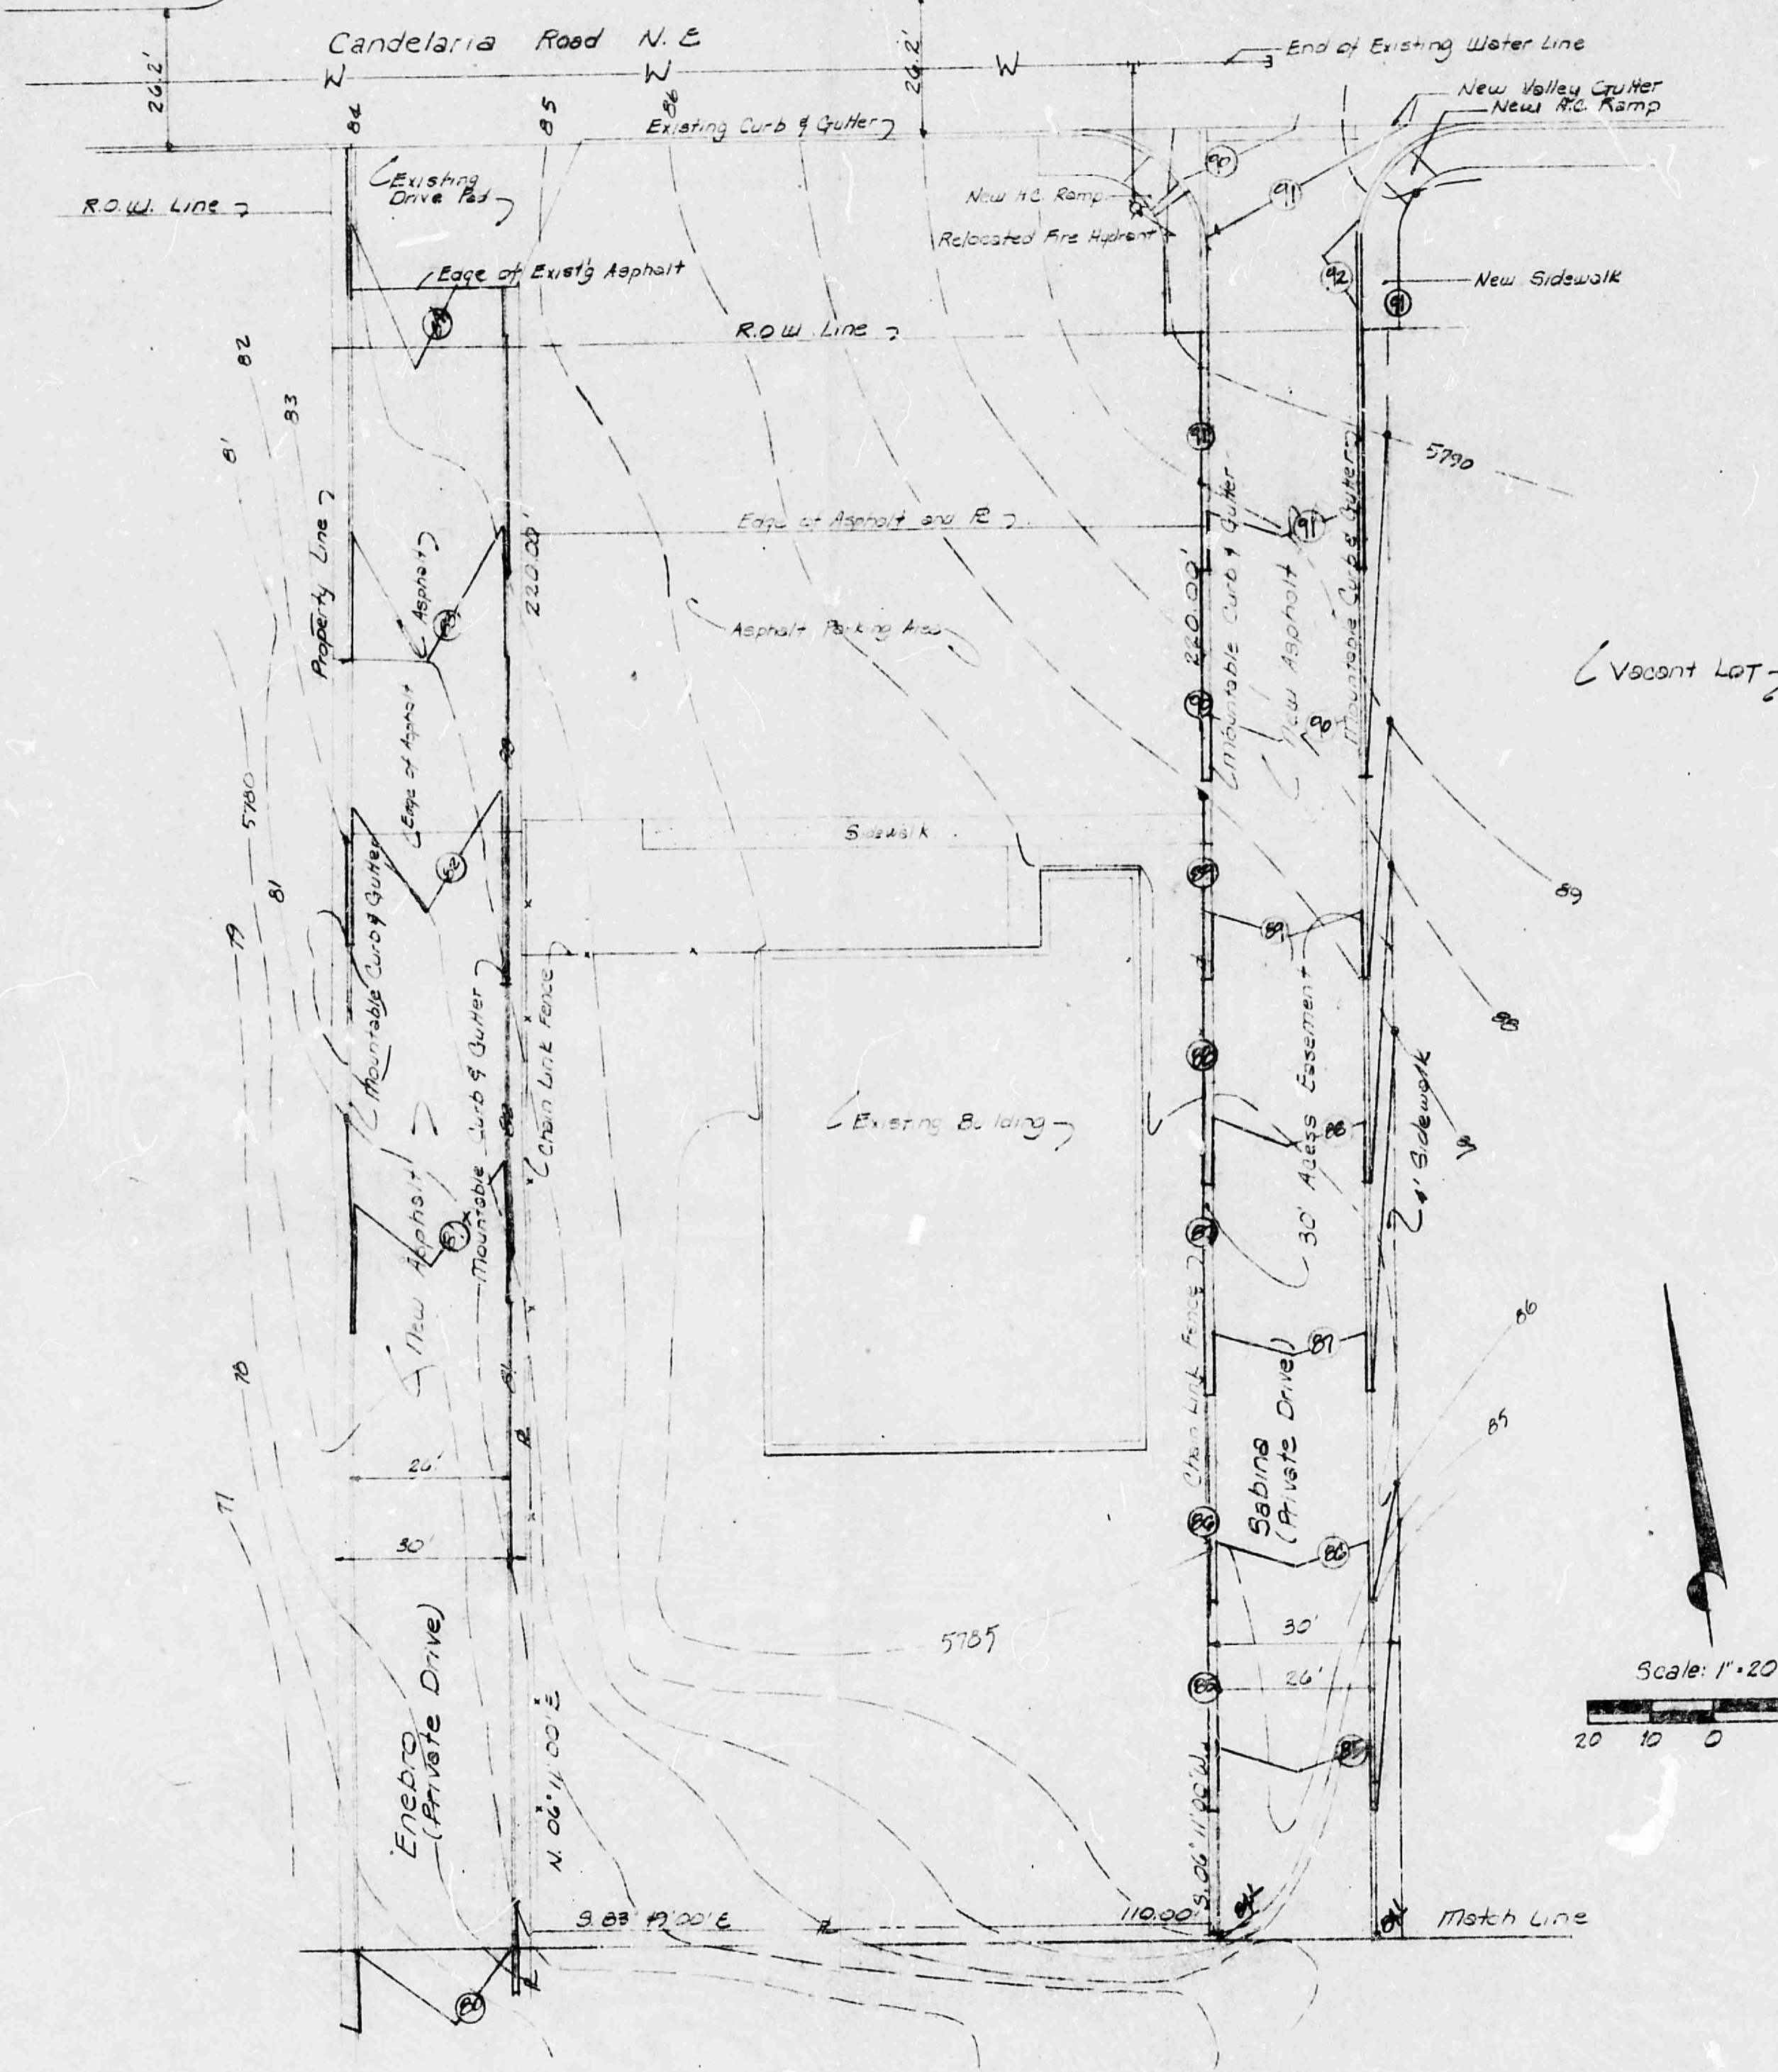



Legal Description:
Tract A-3, Block 27-A
Brentwood Hills Subdivision

Scale: 1" = 20'

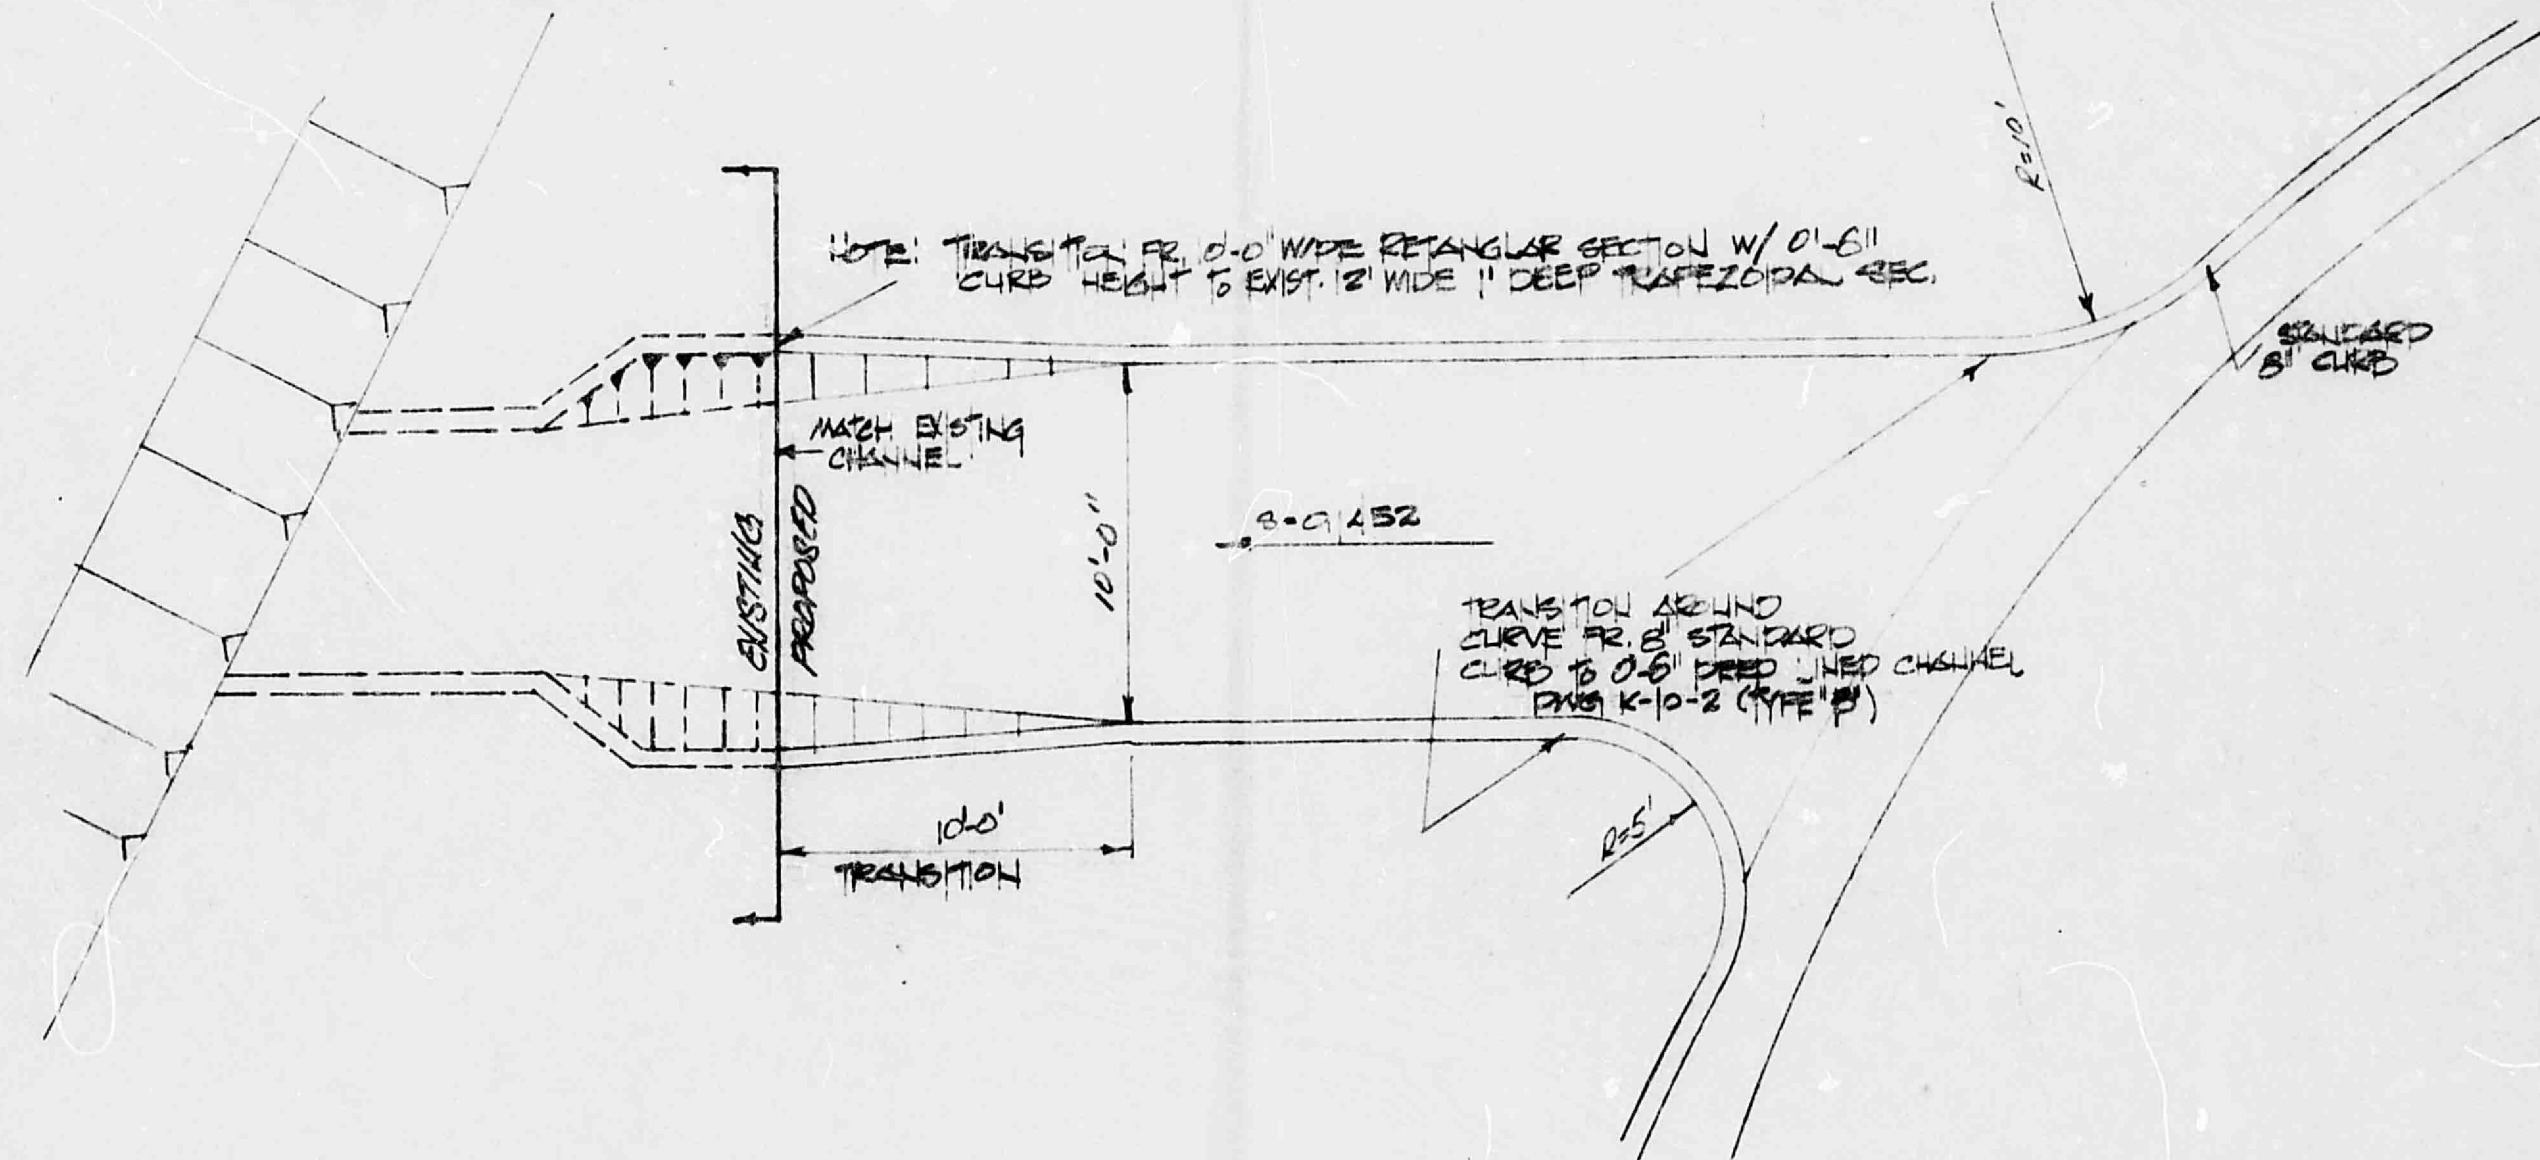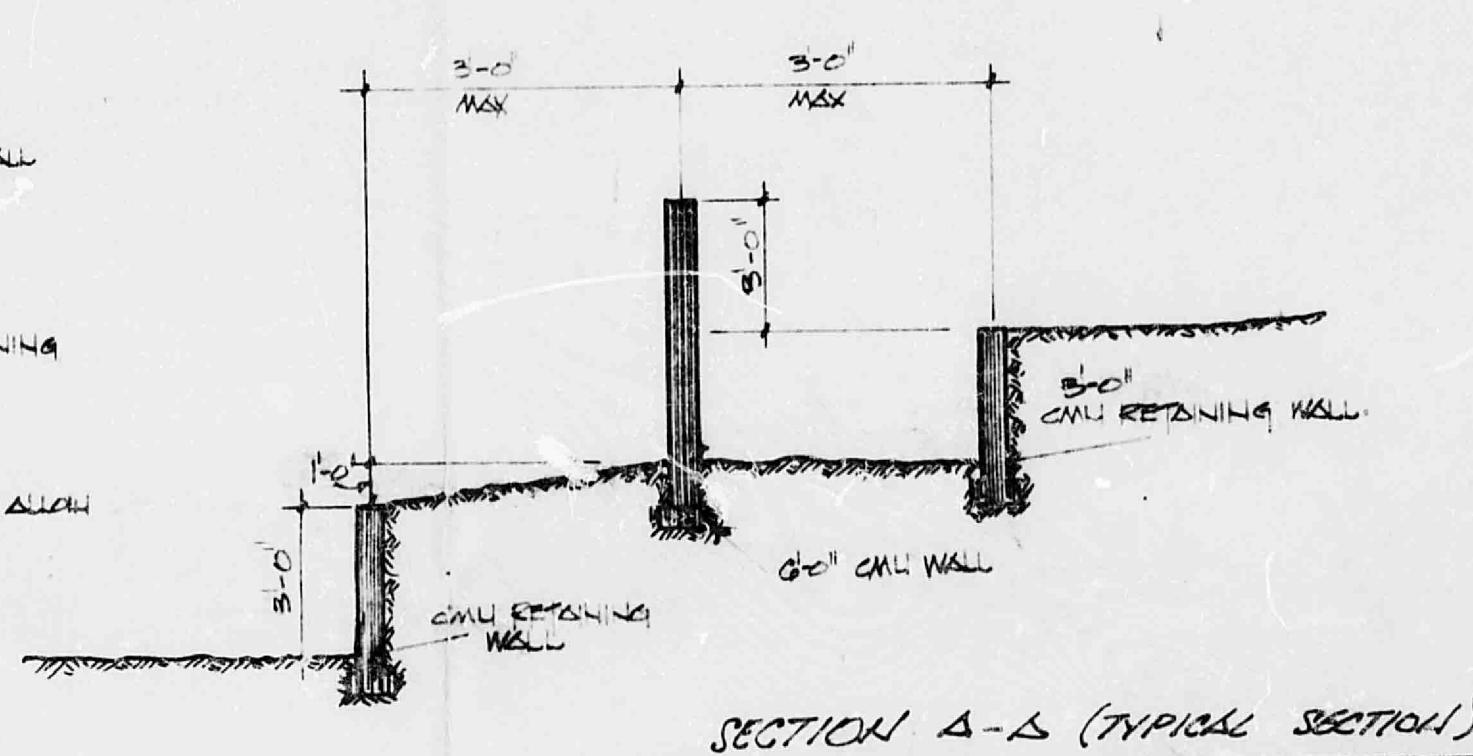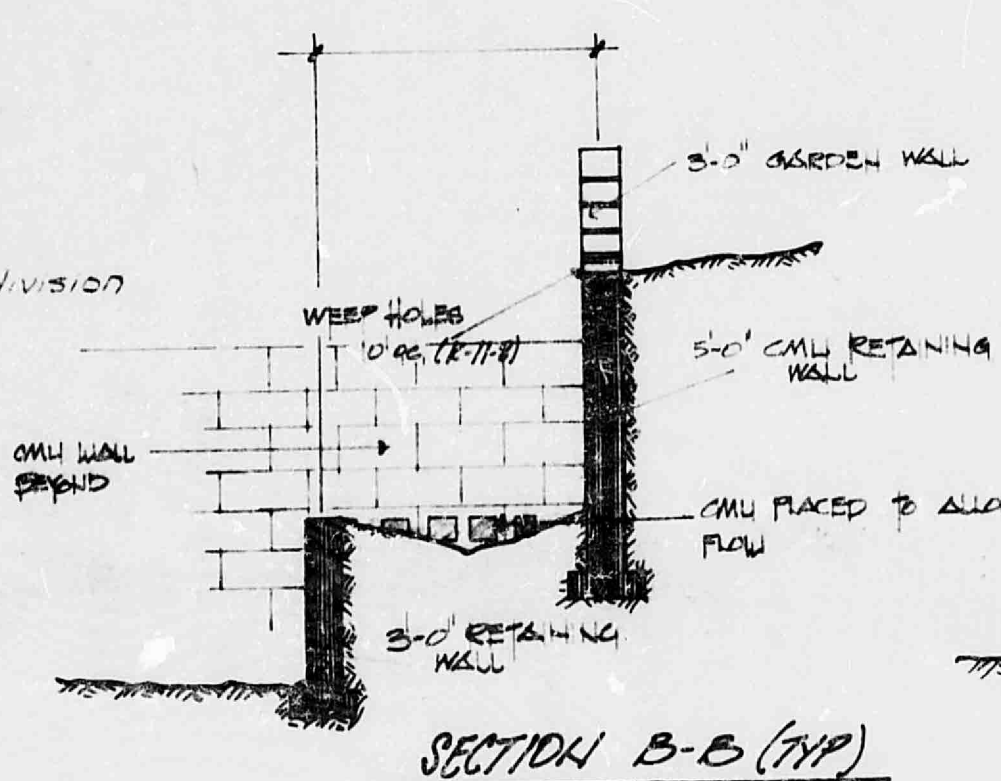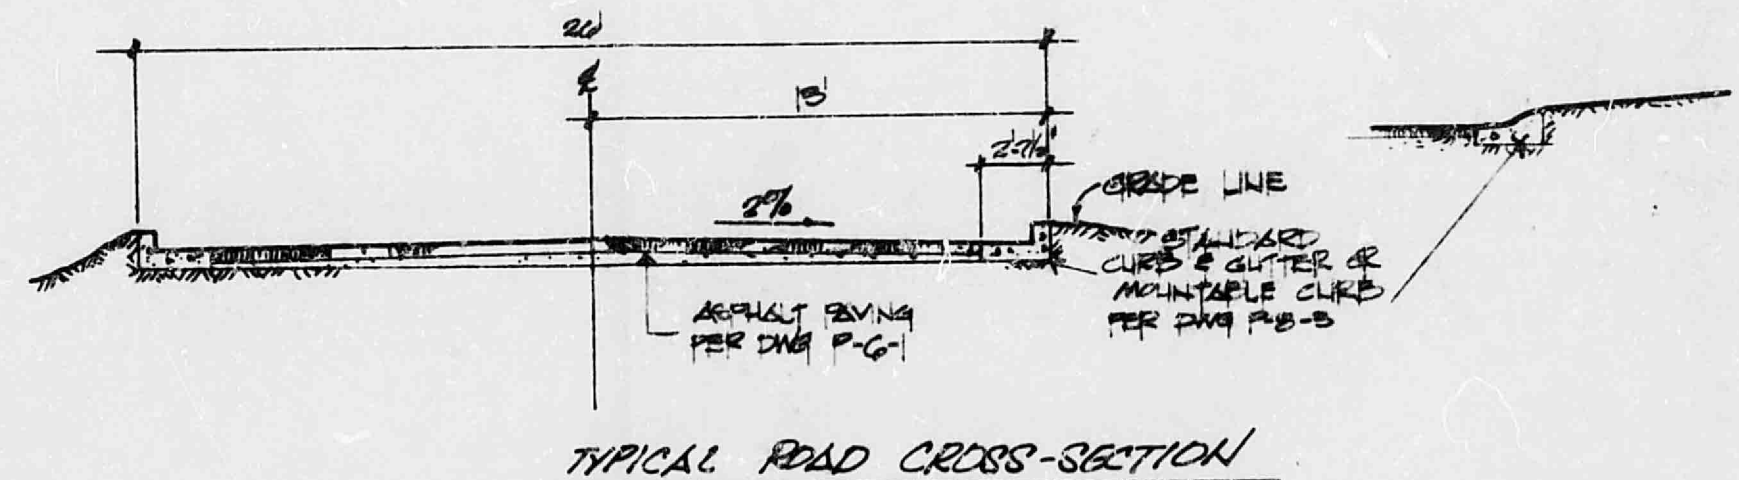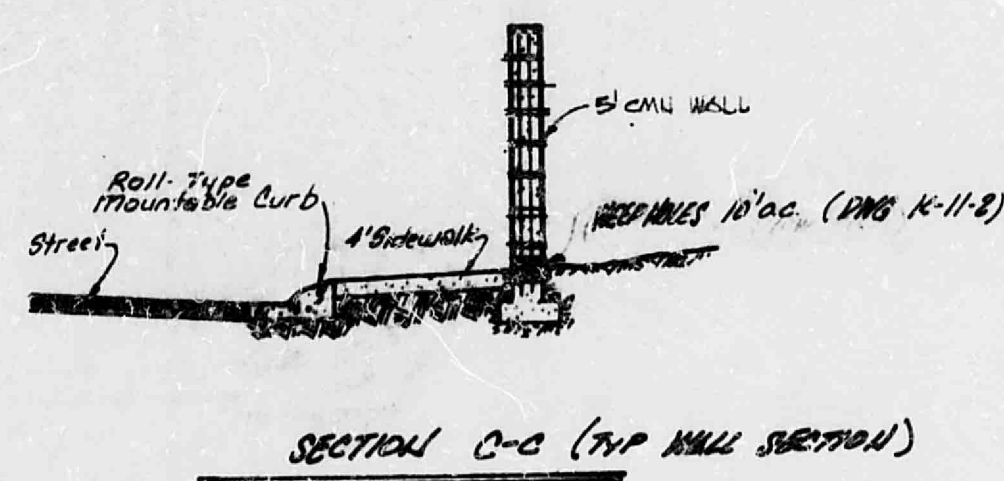


MAY 29 1984
HYDROLOGY SECTION


HALL ENGINEERING & ARCHITECTS
2300 Pennsylvania Ave., N.E.
Washington, D.C. 20002

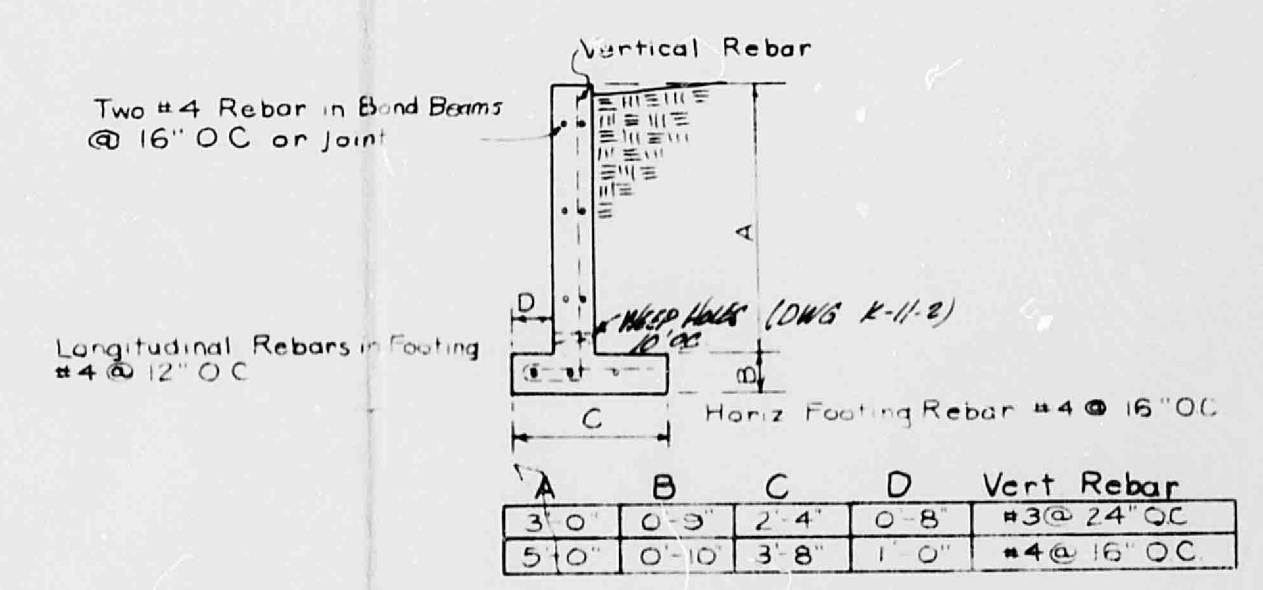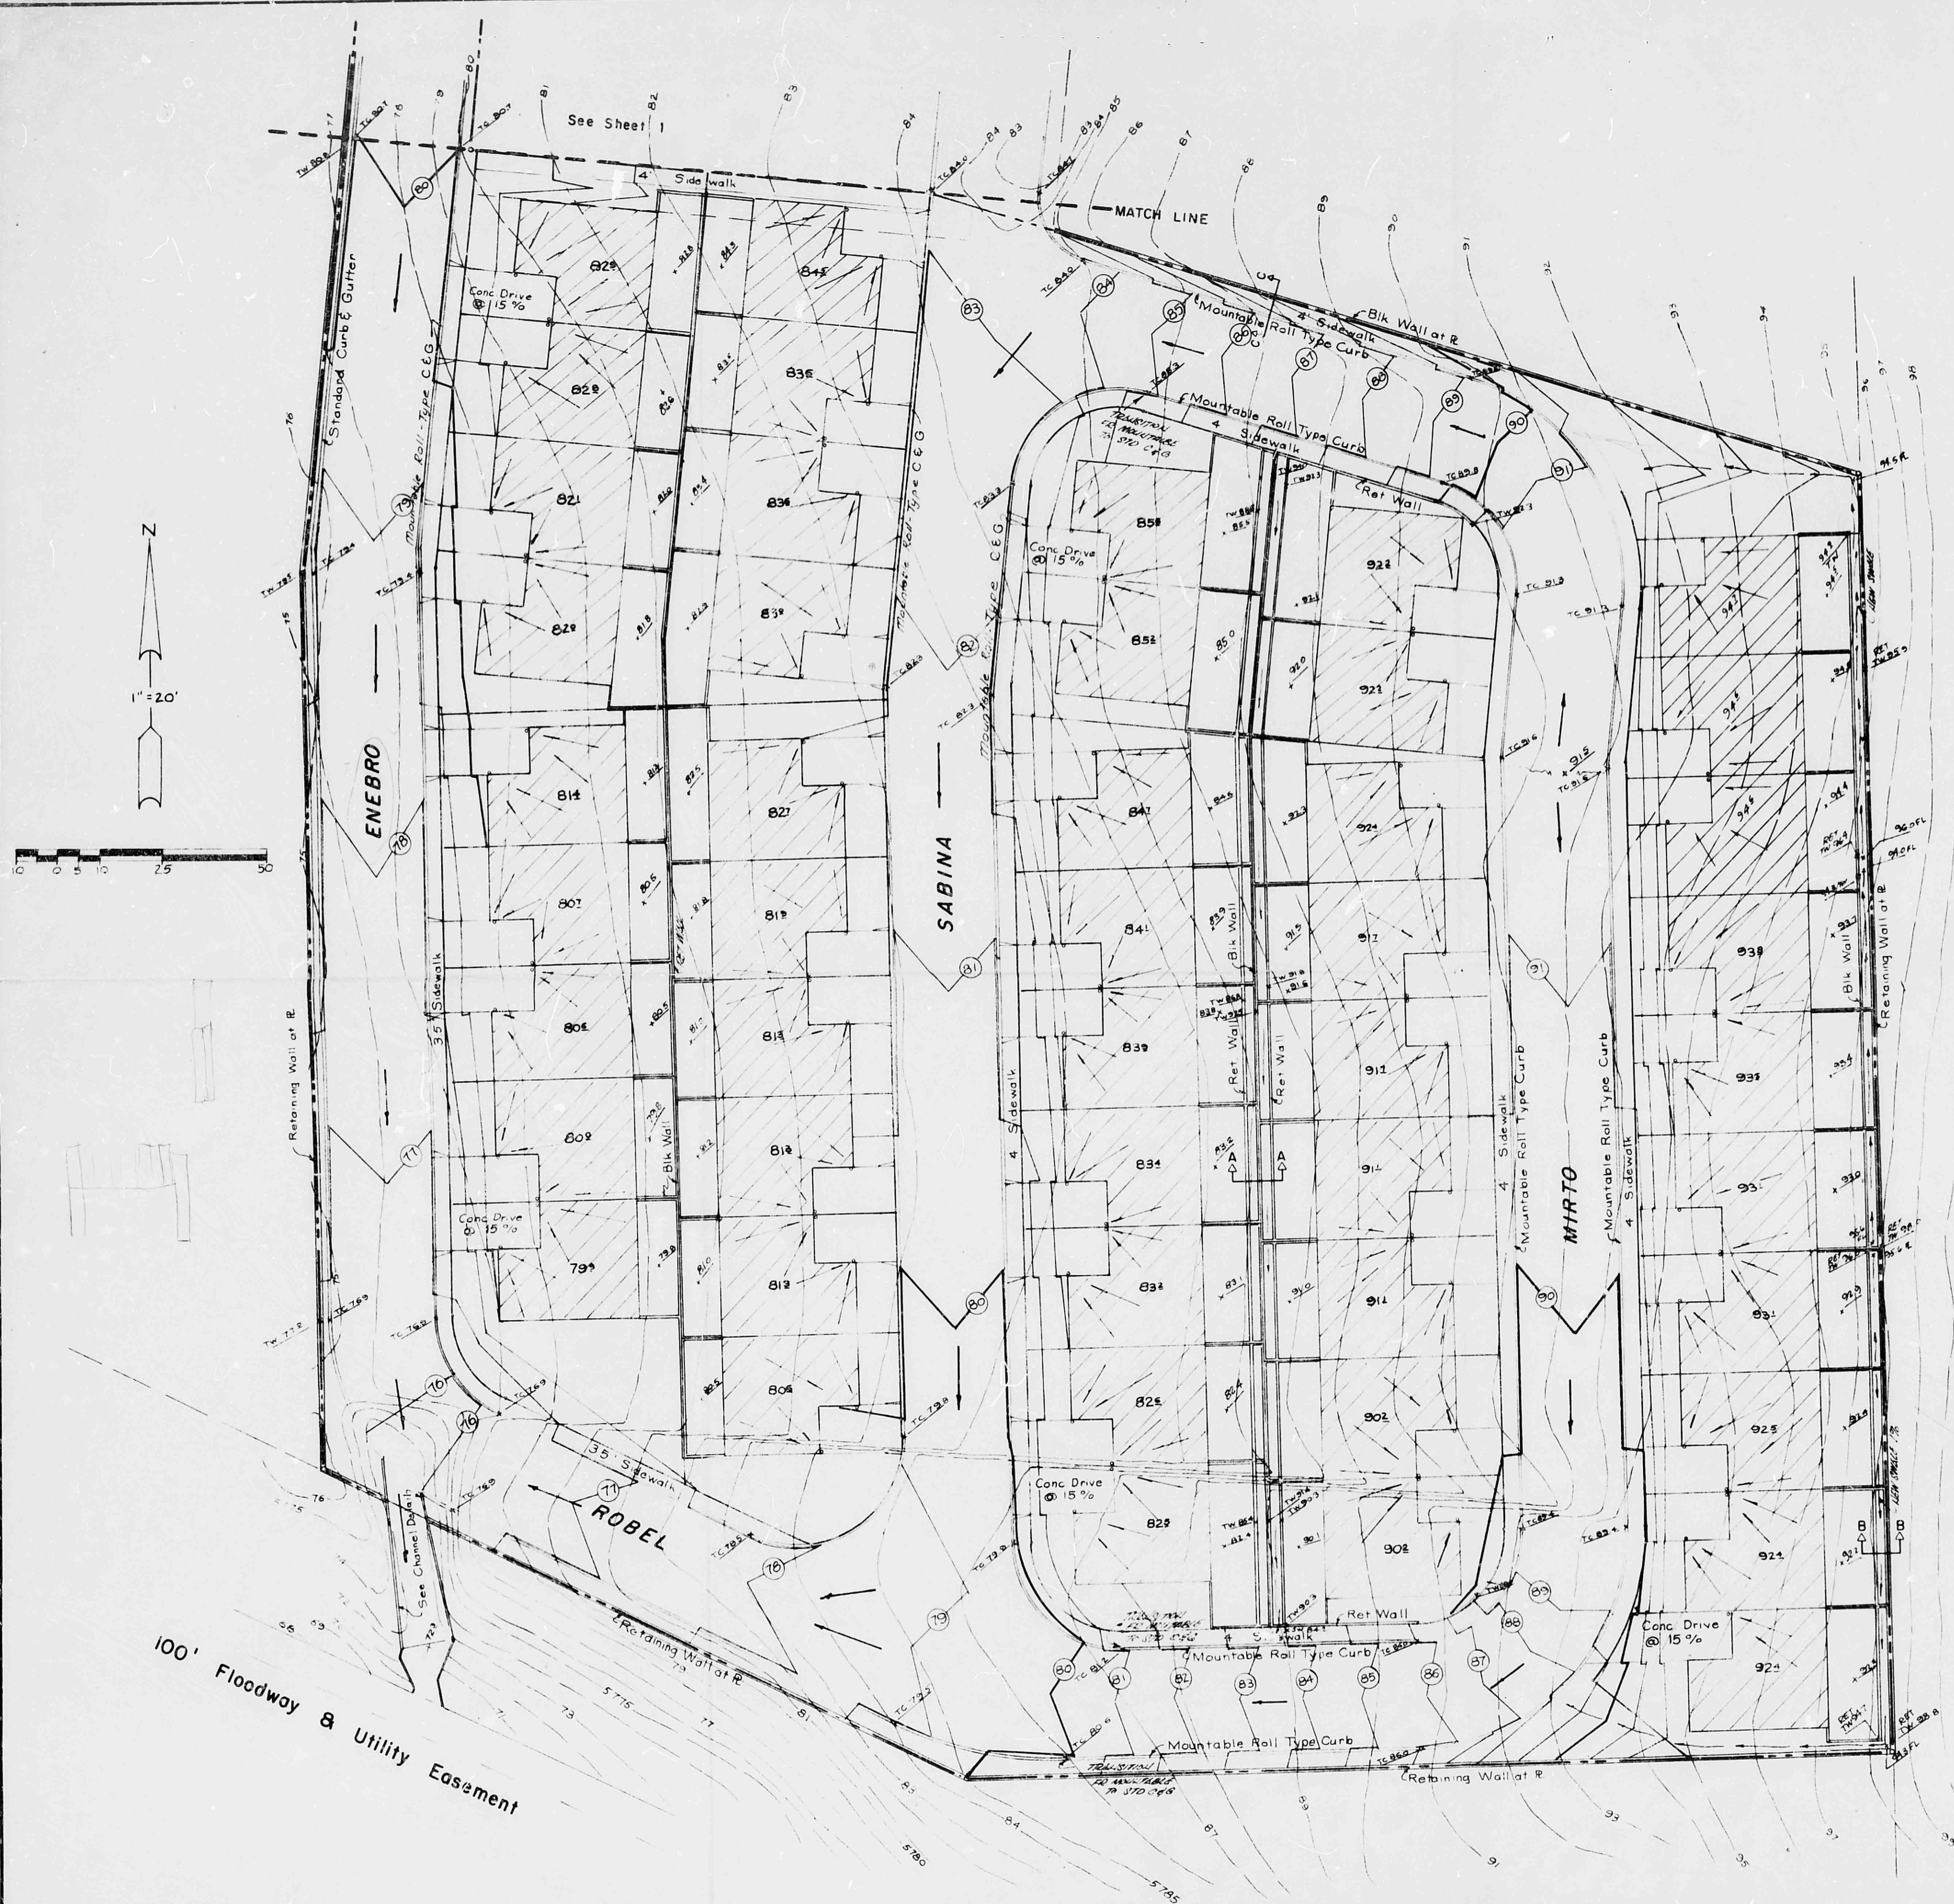

DETAIL OF 8" CMU RETAINING WALL
Not To Scale - K-11-Z

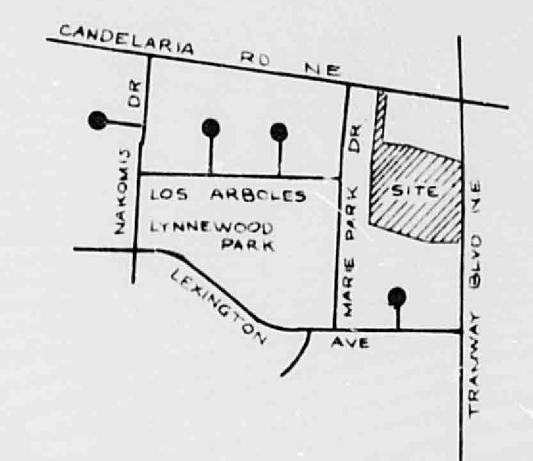

VICINITY MAP
Not To Scale
H-22-Z

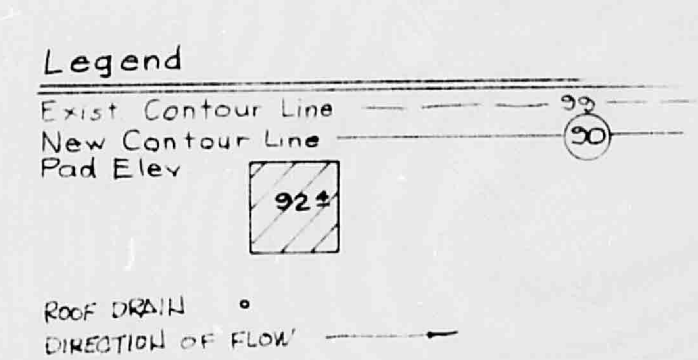

Note: All elevations referenced to City BM 11 G22, Elev. 5694.36

Richard Hall
Professional Engineer