




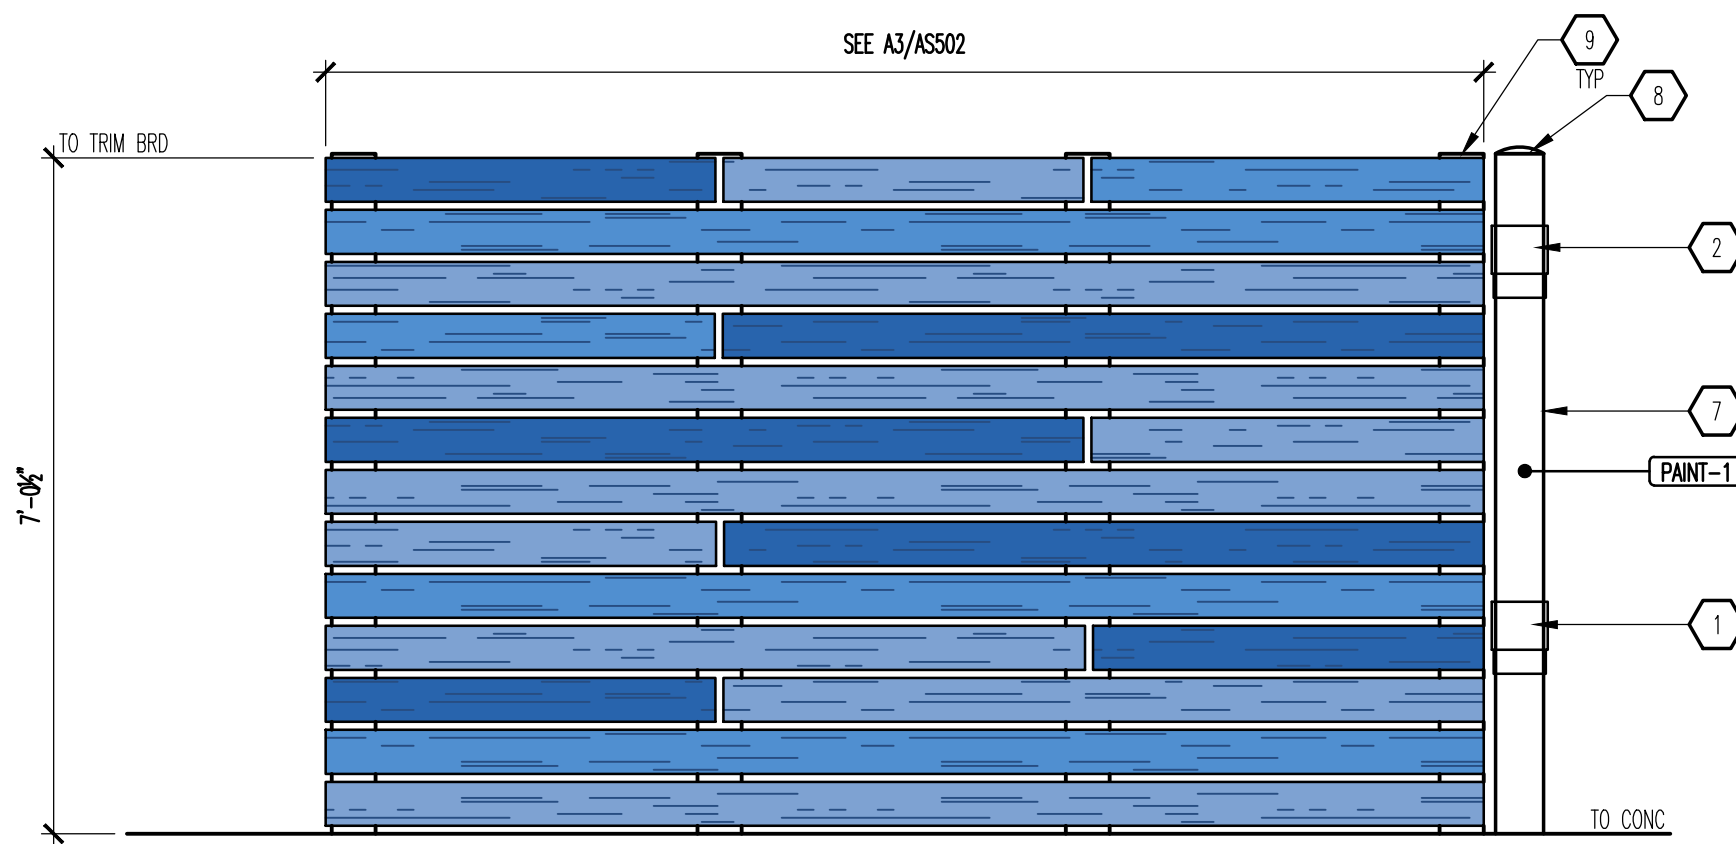


D1 SIDE ELEVATION
SCALE: 1/2" = 1'-0"

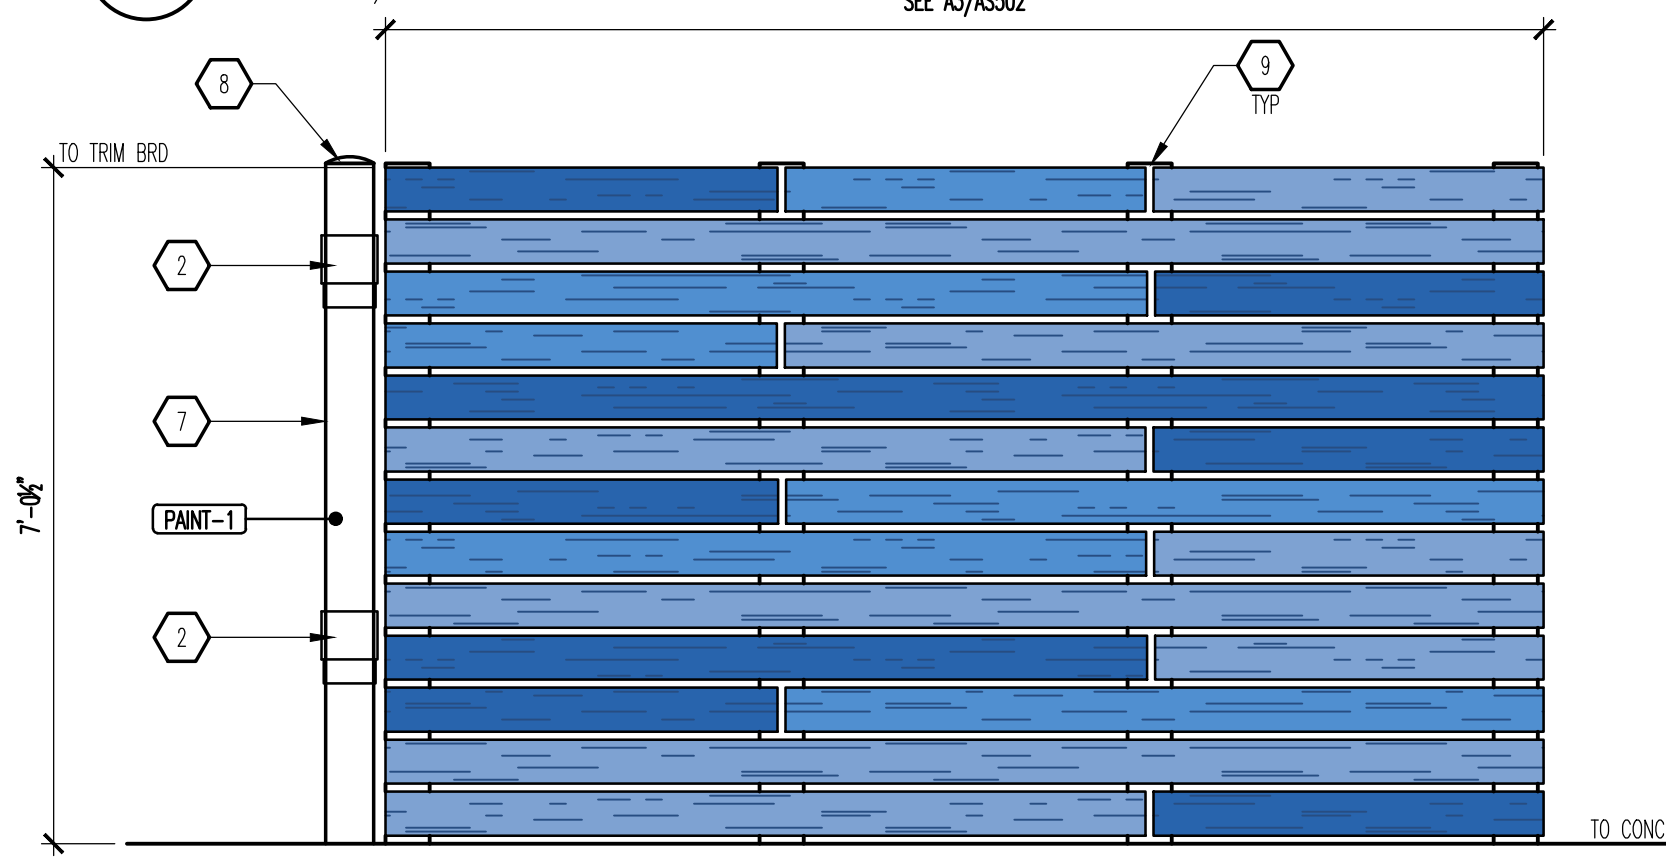


C1 SIDE ELEVATION
SCALE: 1/2" = 1'-0"

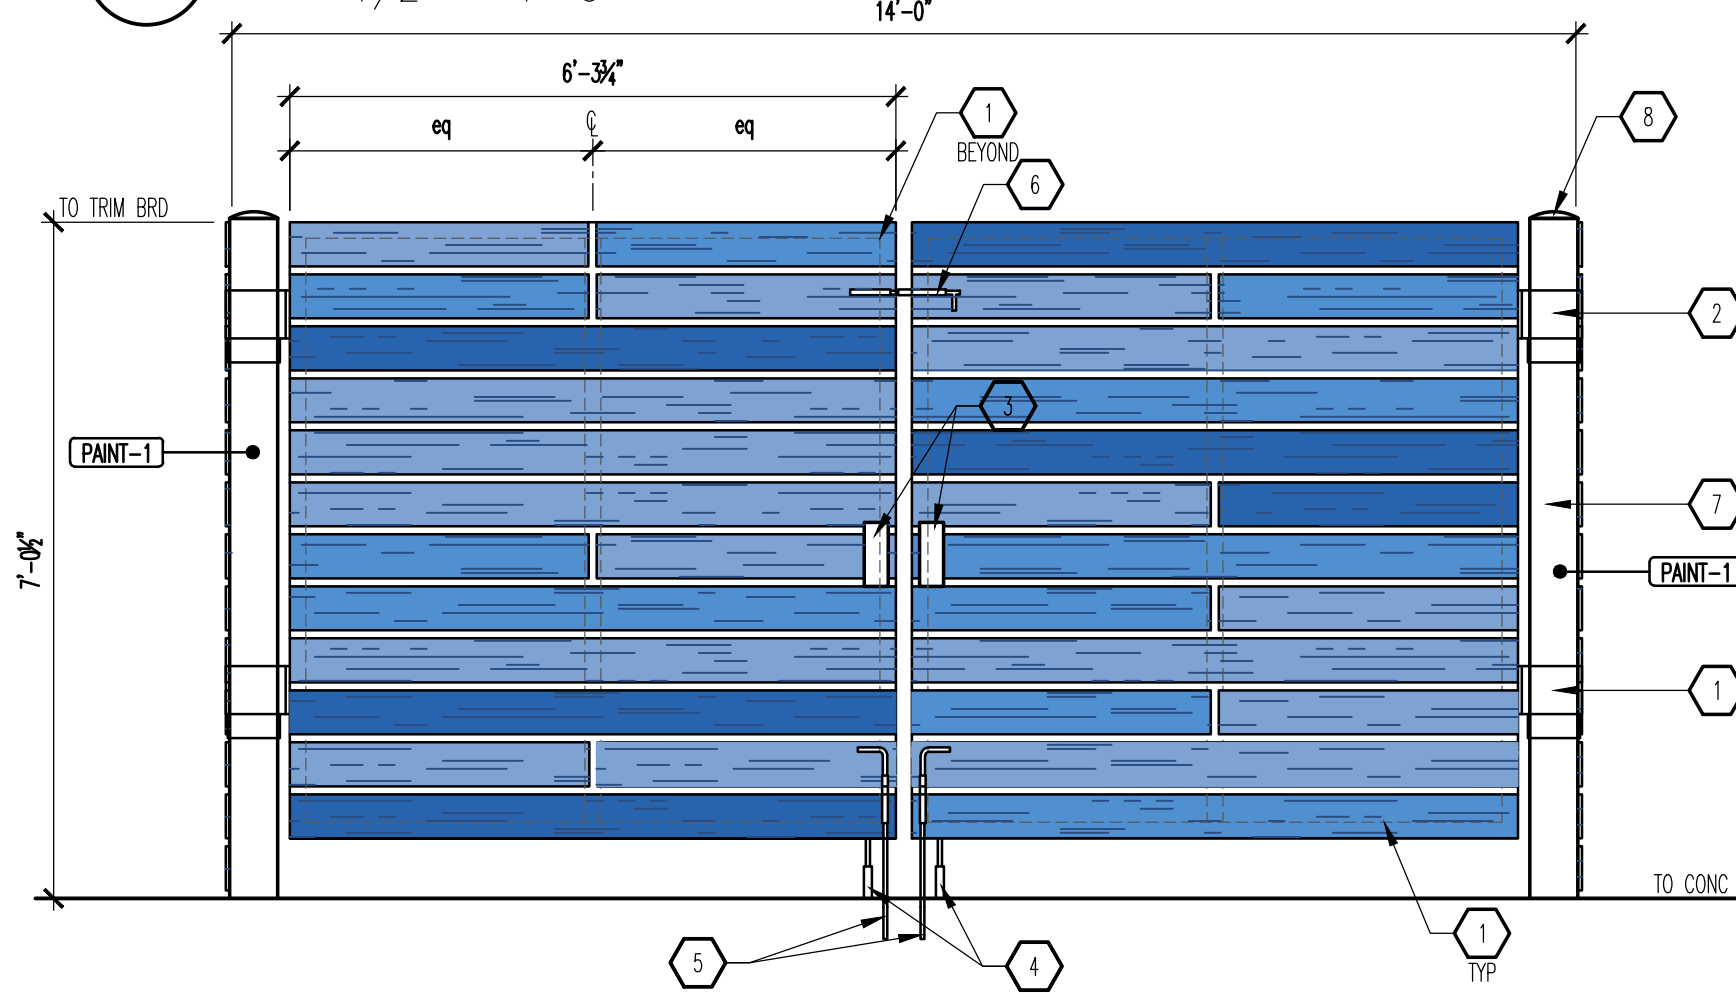


B1 FRONT ELEVATION
SCALE: 1/2" = 1'-0"

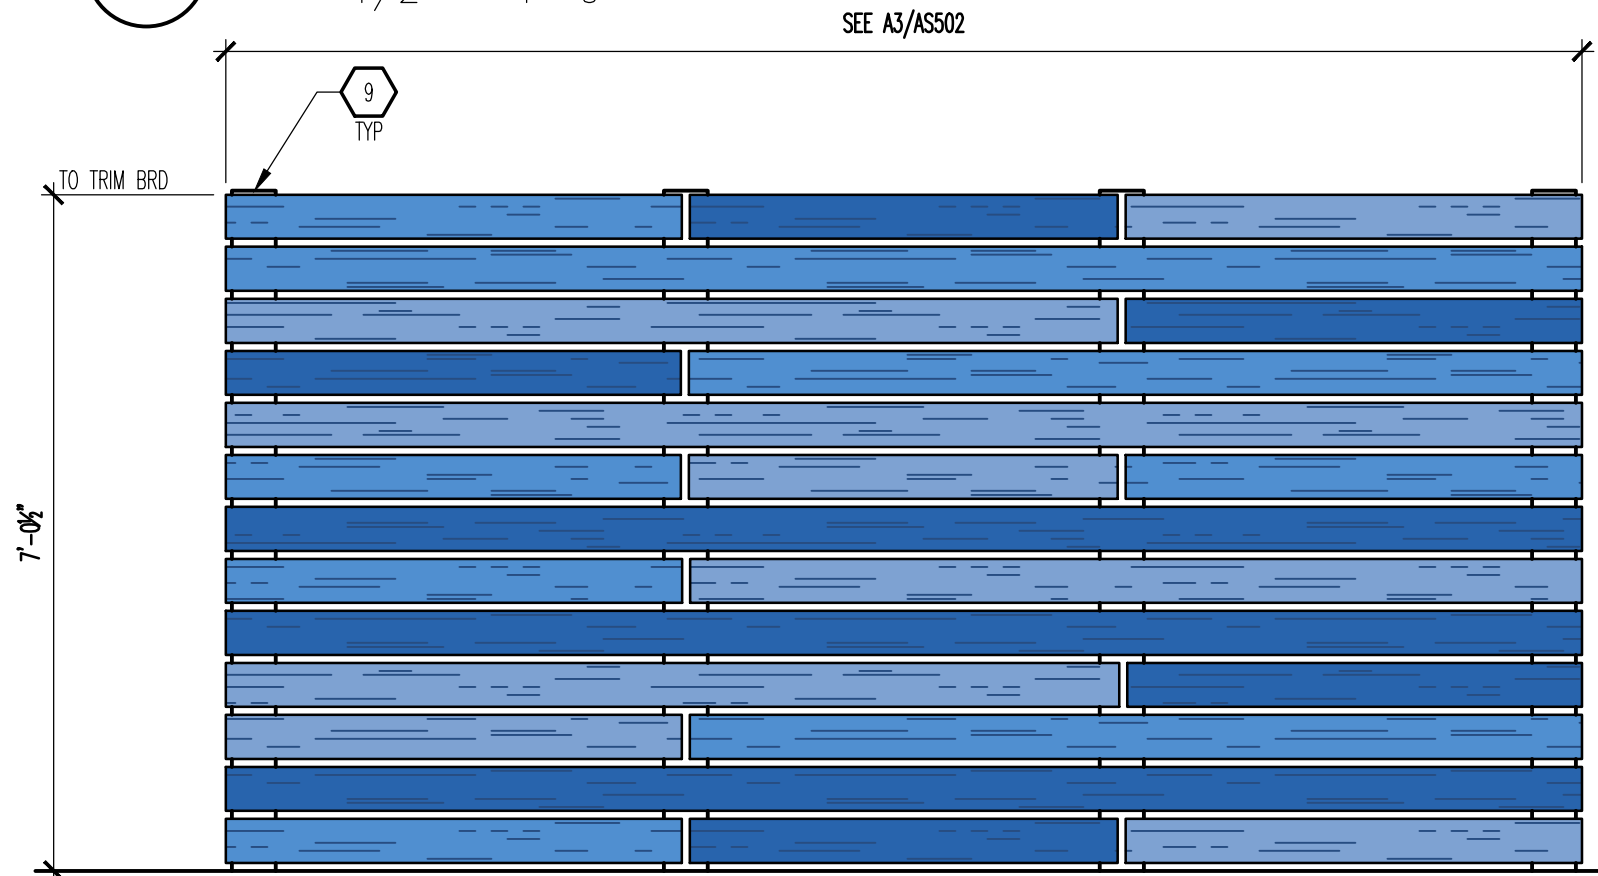


A1 BACK ELEVATION
SCALE: 1/2" = 1'-0"

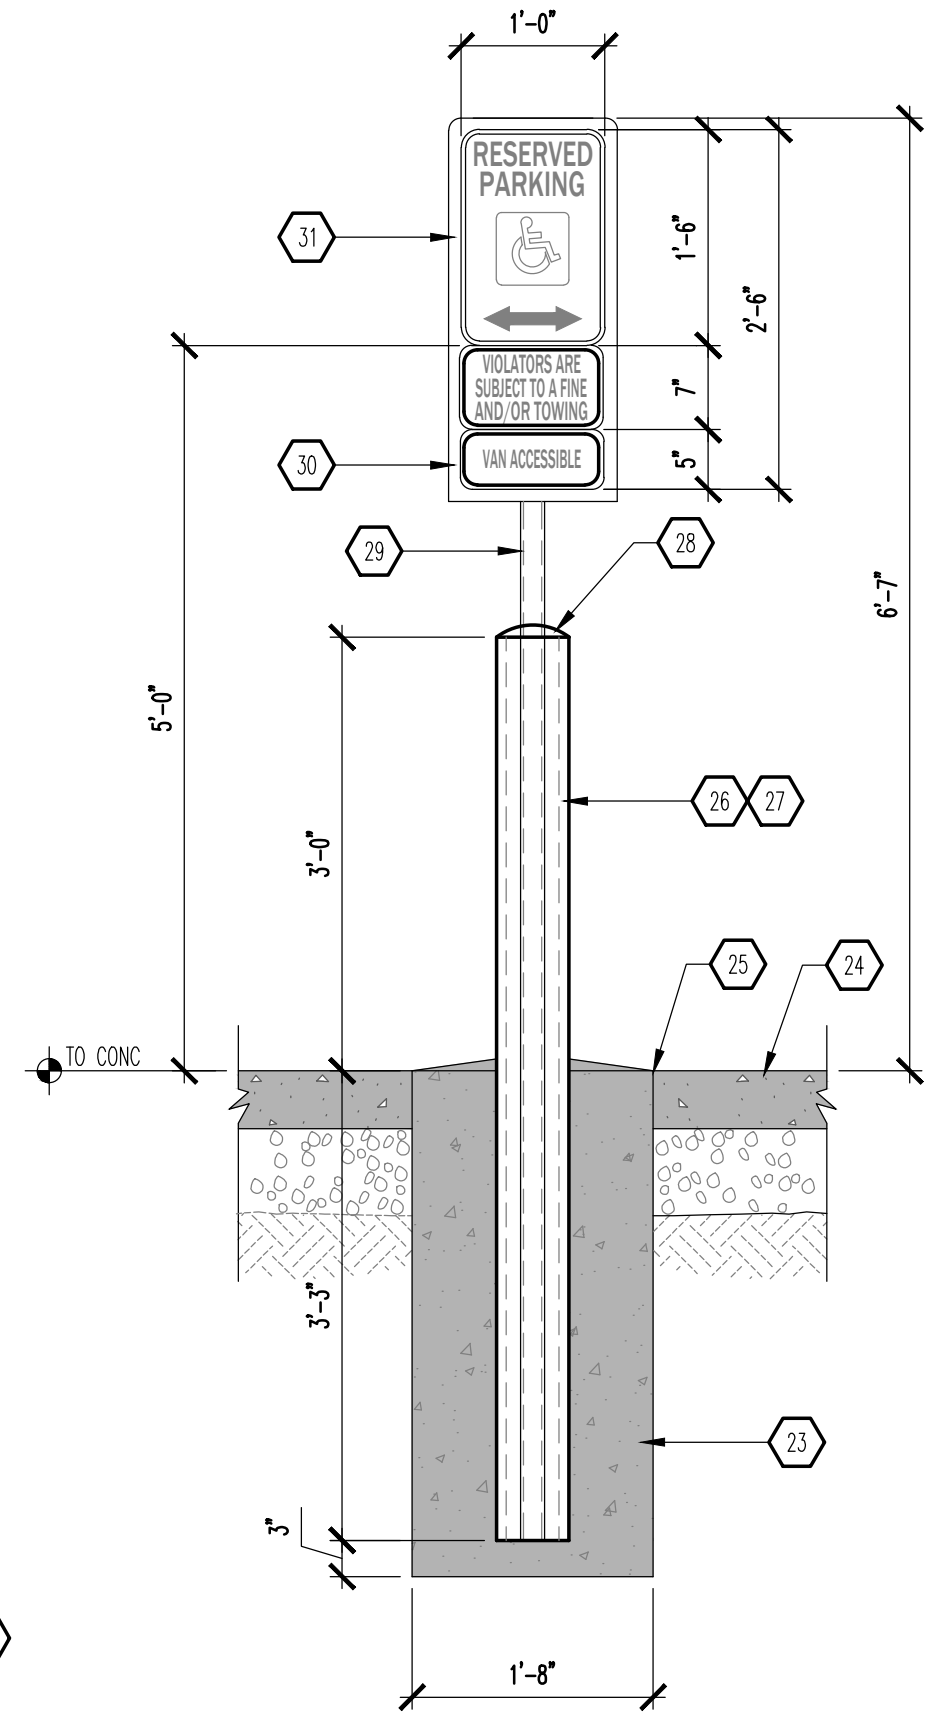

B2 SIGNAGE
SCALE: 3/4" = 1'-0"

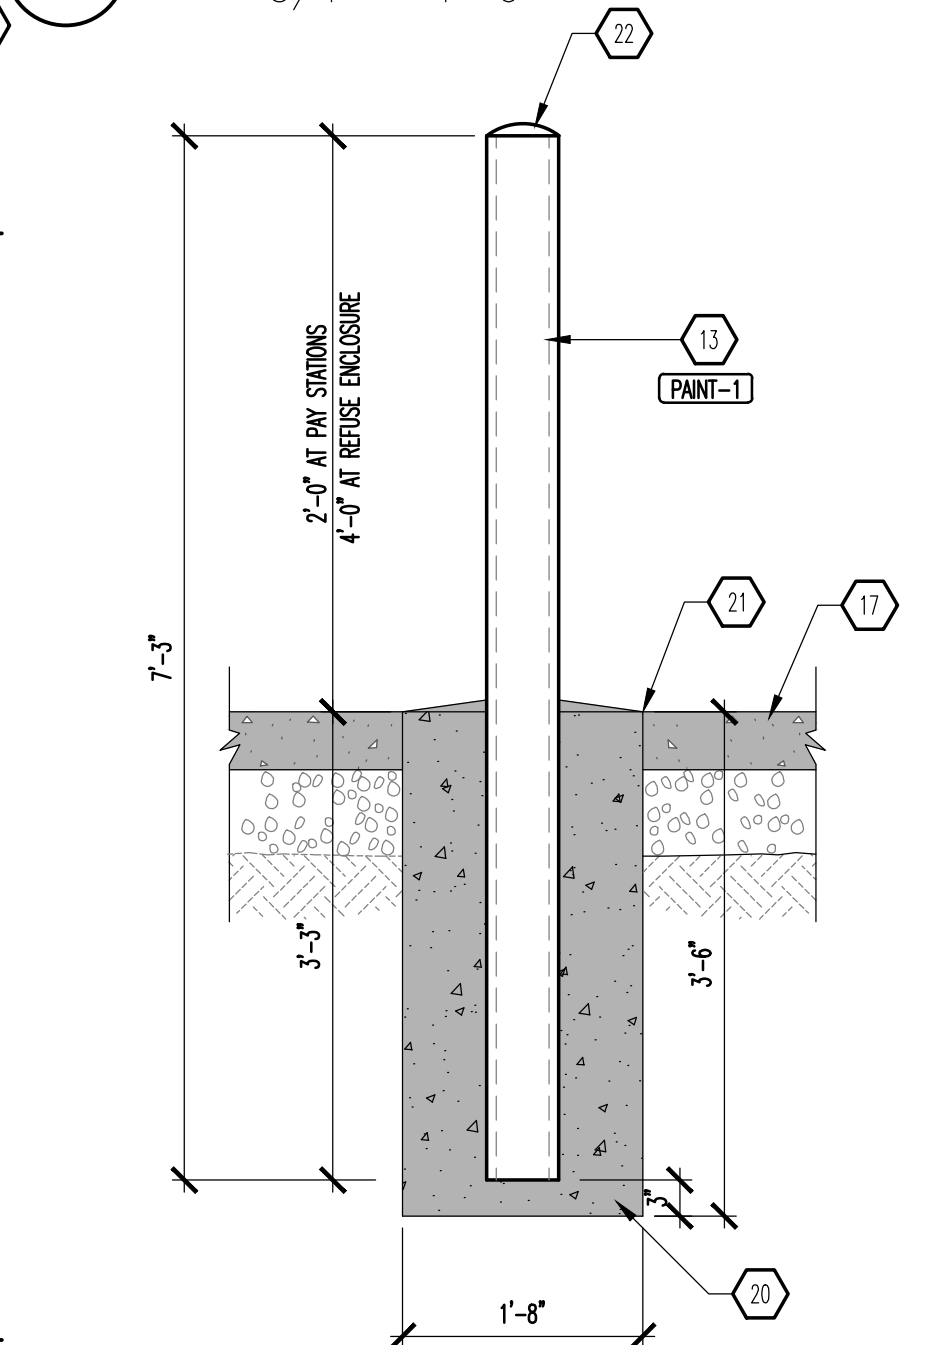


A2 BOLLARD - SECTION
SCALE: 3/4" = 1'-0"

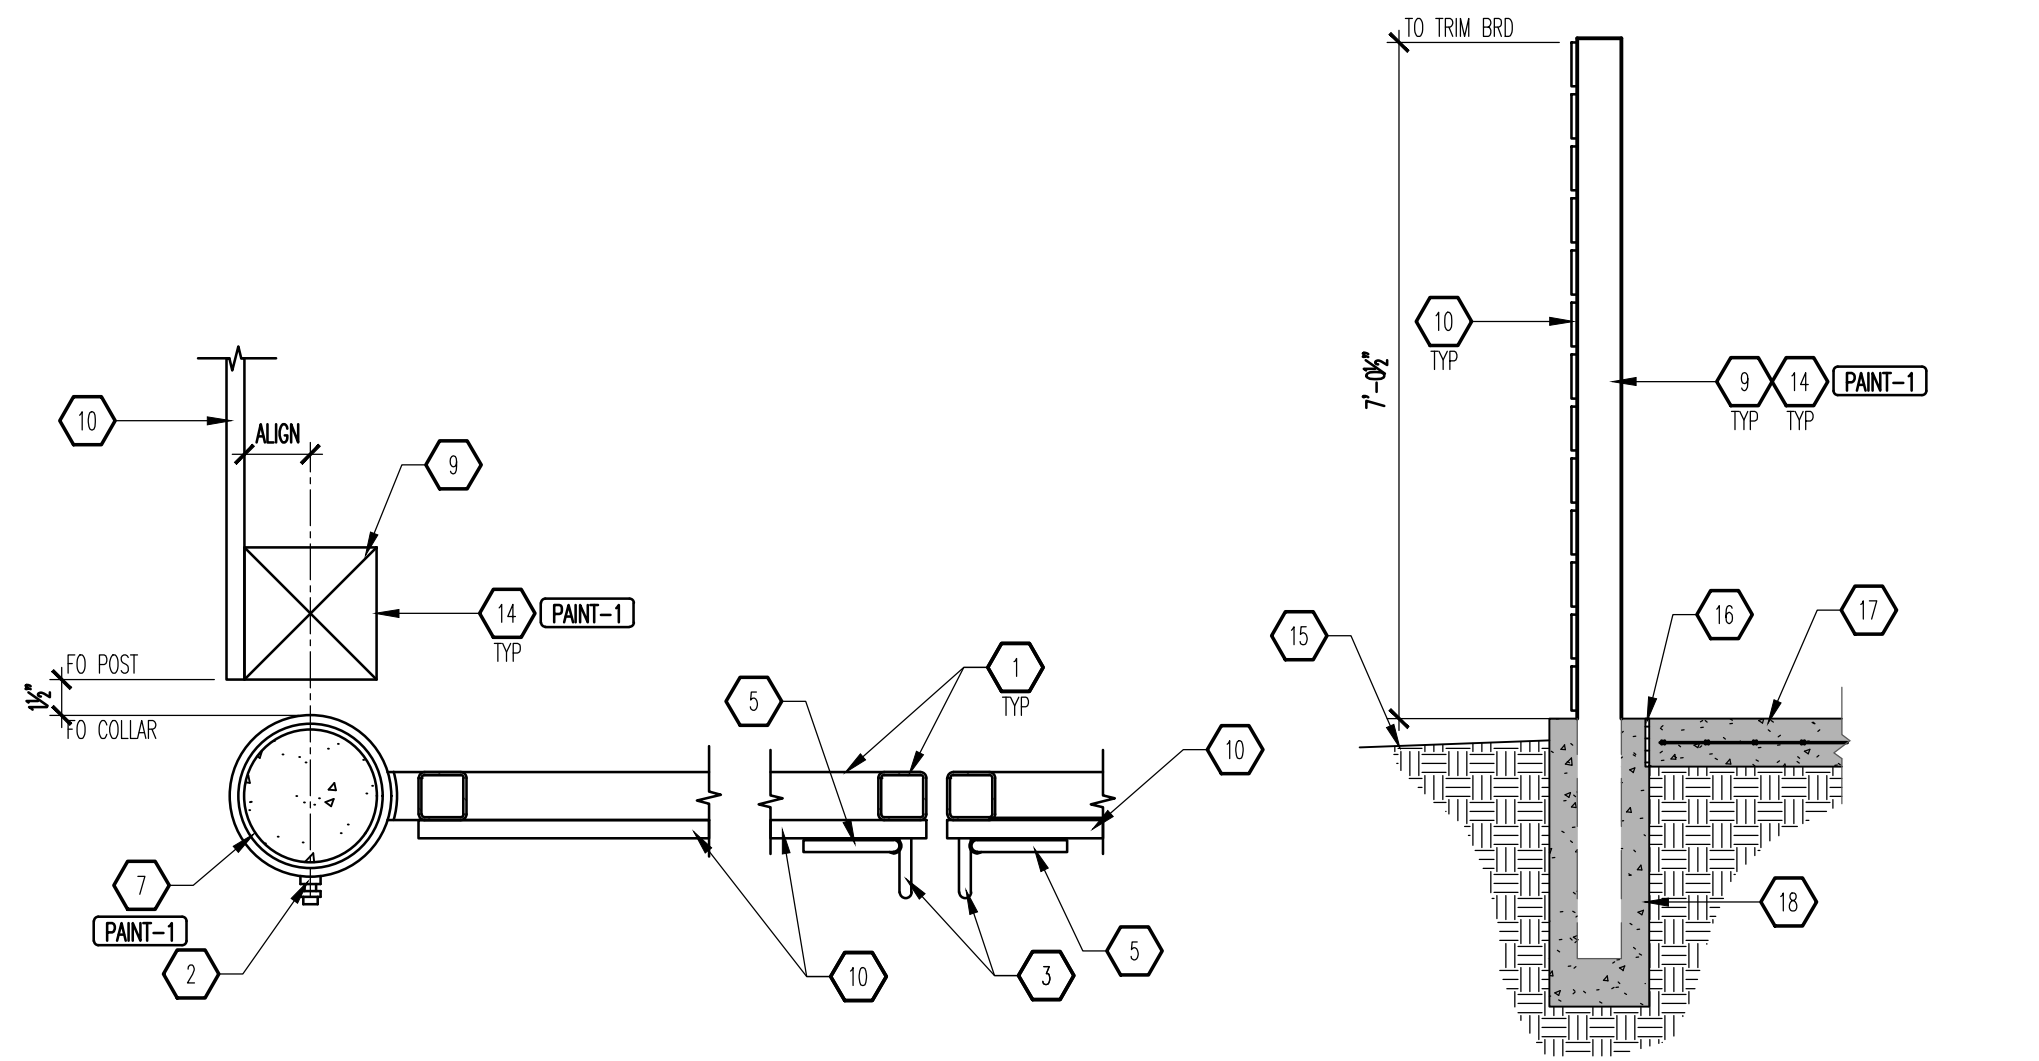

D4 POST DETAIL
SCALE: 1-1/2" = 1'-0"



D5 SECTION
SCALE: 1/2" = 1'-0"

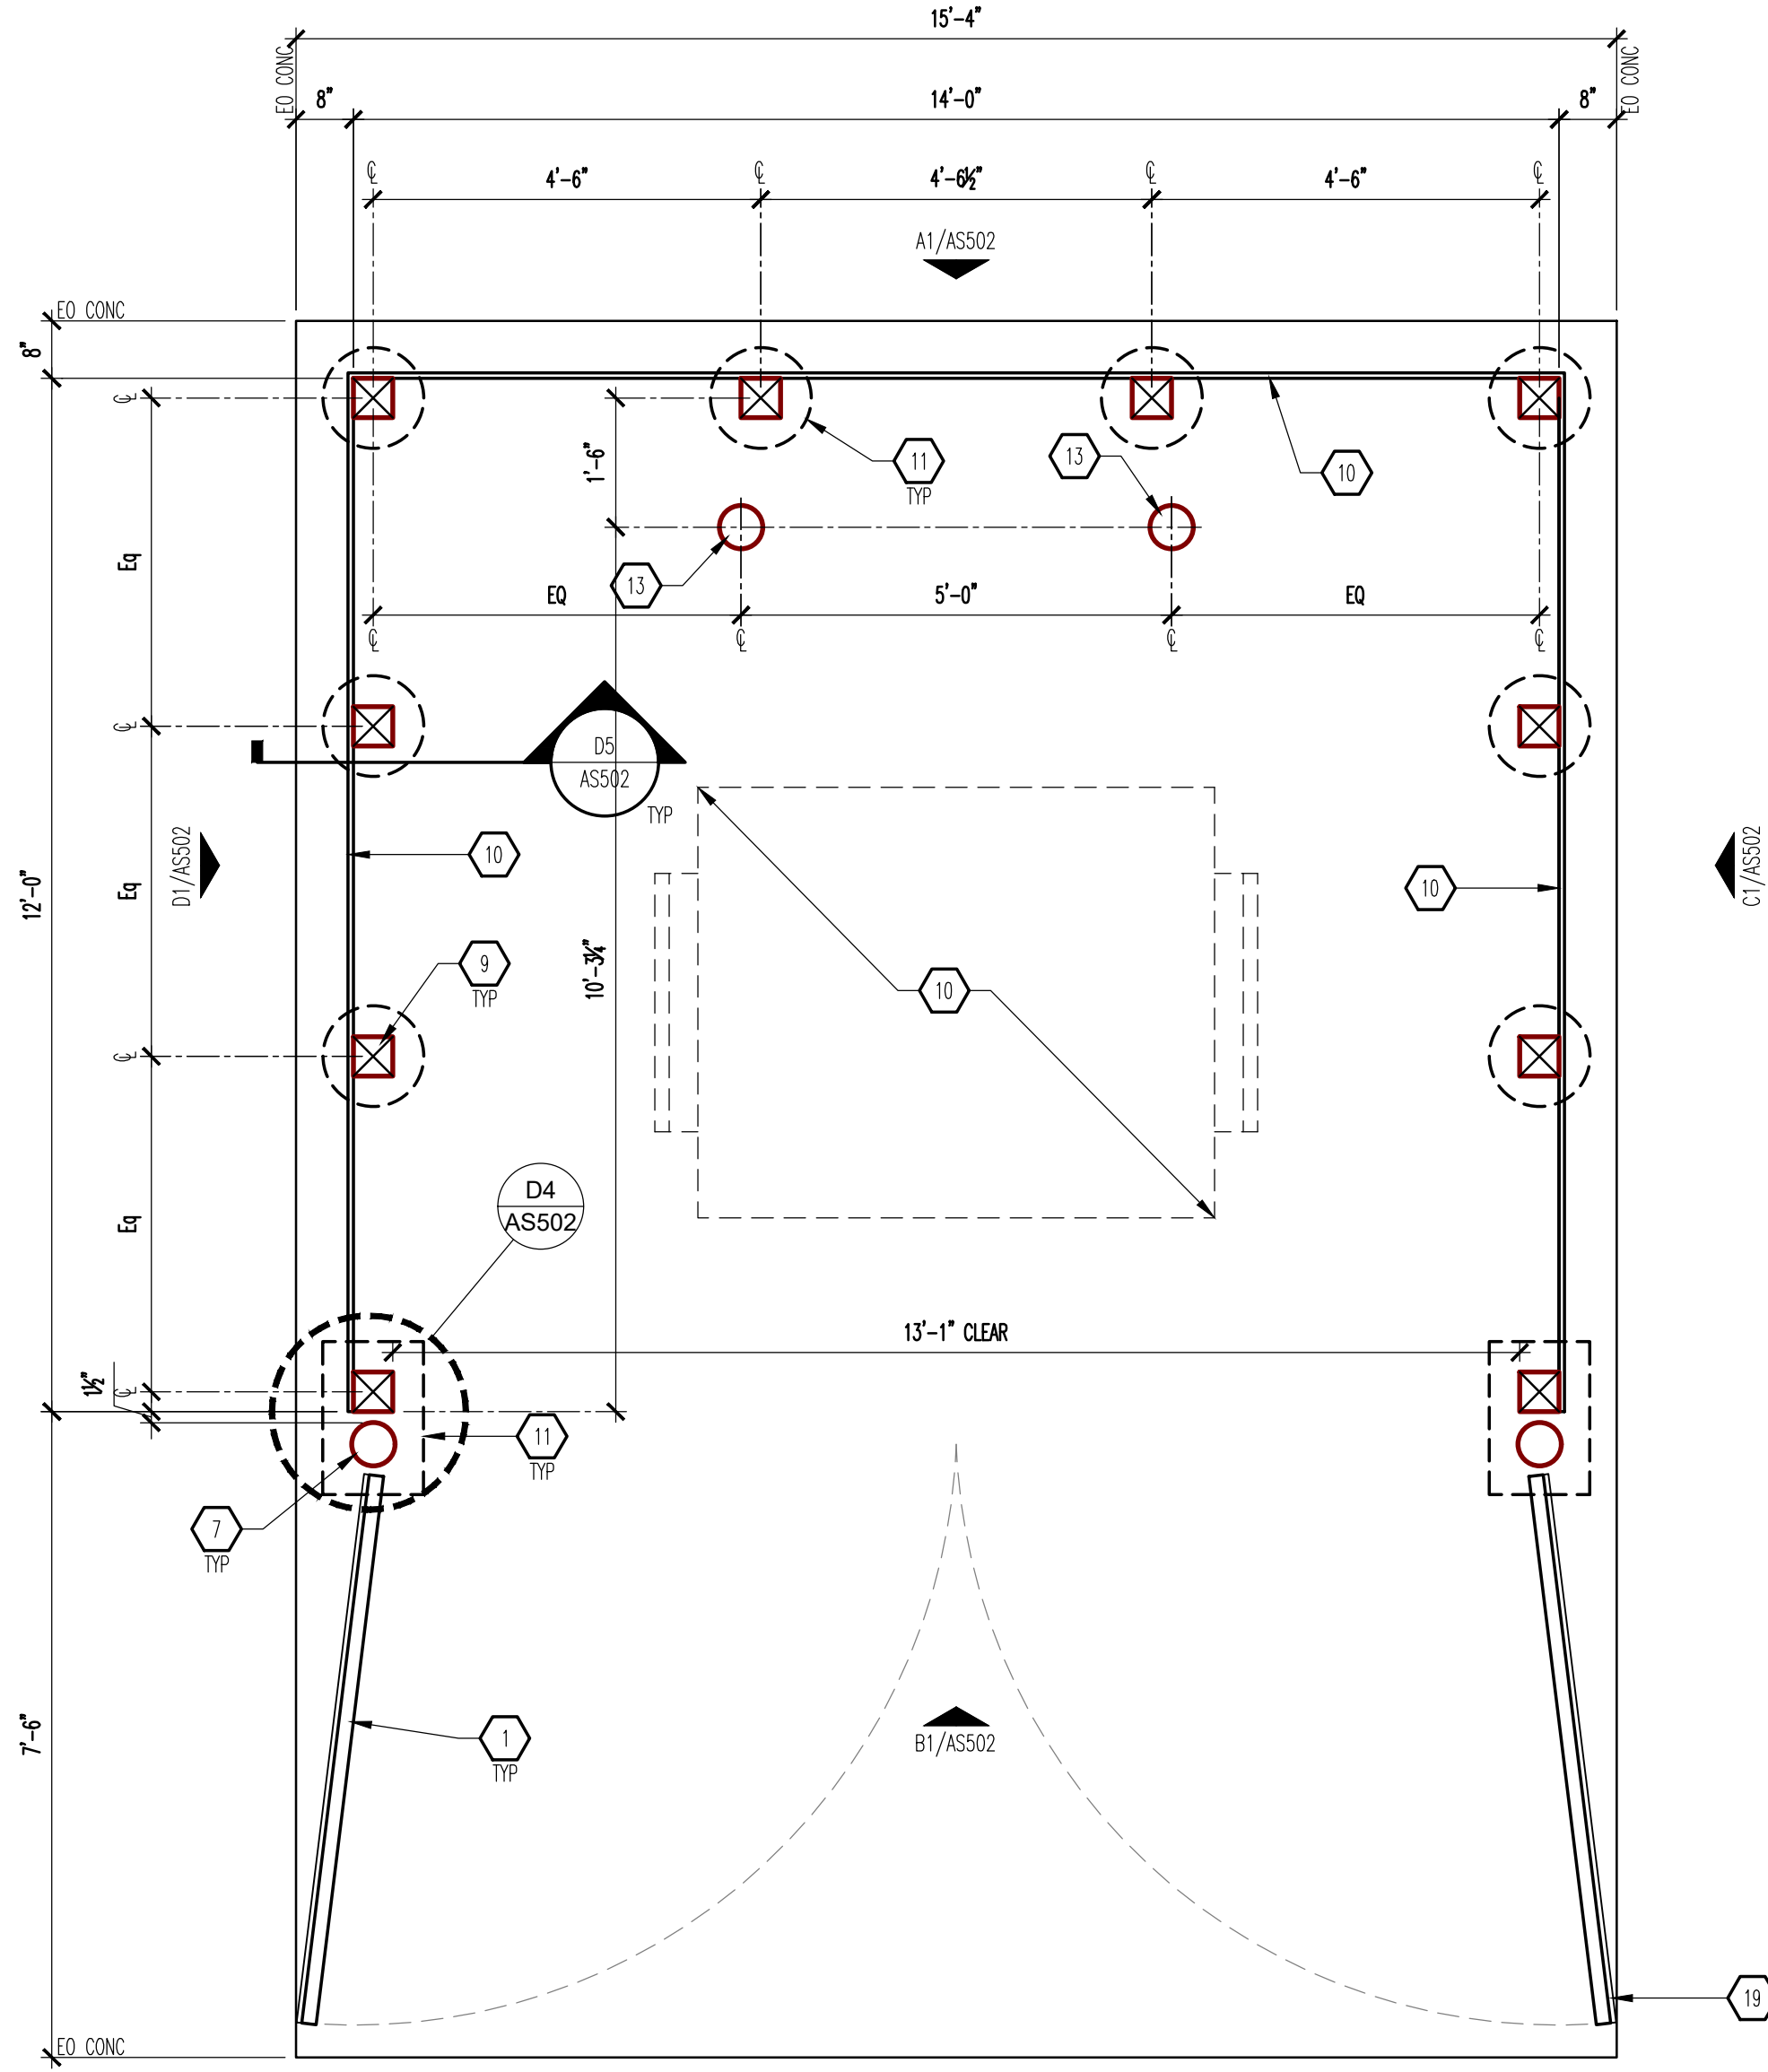

A3 REFUSE ENCLOSURE - PLAN
SCALE: 1/2" = 1'-0"





GENERAL NOTES

- "G" SERIES SHEETS APPLY TO THE ENTIRE SET OF DRAWINGS.
- INDICATED DIMENSIONS ARE TO FACE OF FINISH, UNLESS OTHERWISE NOTED.

KEYED NOTES

- GALVANIZED HHS 2"x2" GATE FRAME.
- METAL COLLAR TO FIT OVER 6" POST; REFER TO STRUCTURAL DRAWINGS ON SHEET SXXX.
- 4" STAINLESS STEEL PULL HANDLE AND LATCH.
- CASTERS, TYPICAL.
- 18" x 1/2" GALVANIZED CANE BOLT, TYPICAL.
- 1/2" GALVANIZED SLIDING BAR LATCH.
- 6" STEEL POST, SCHEDULE 40 STANDARD WEIGHT FILLED WITH CONCRETE, TYPICAL OF (2).
- 1/2" WELDED CAP PLATE.
- 6x6 PAINTED WOOD POST; TYPICAL OF (10).
- TRIM BOARDS: JAMES HARDIE OR APPROVED EQUAL; SEE REFUSE ENCLOSURE FINISH SCHEDULE BELOW FOR ADDITIONAL INFORMATION.
- DASH LINE INDICATES FOOTING UNDERNEATH.
- DASH LINE INDICATES CITY STANDARD SIZE DUMPSTER.
- 6" BOLLARD: SEE A2/AS502 FOR ADDITIONAL INFORMATION; TYPICAL OF (2).
- PAINT EXPOSED EDGES OF WOOD POST; TYPICAL OF (10) WOOD POSTS.
- FINISHED GRADE: SLOPE AWAY FROM STRUCTURE.
- EXPANSION JOINT MATERIAL.
- 6" SEALED CONCRETE SLAB AT 4,000 PSI, 3/4" AGGREGATE WITH 6x6 - 10x10 W/M.
- FOOTING: REFER TO STRUCTURAL DRAWINGS ON SHEET SXXX.
- GATE DOOR TO OPEN TO EDGE OF CONCRETE SLAB AS SHOWN, TYPICAL.
- CONCRETE FOOTING.
- BITUMINOUS JOINT FILLER (AT CONCRETE PAVEMENT ONLY).
- ROUND CONCRETE TOP.
- 3,500 PSI CONCRETE FOUNDATION.
- FINISH SURFACE: SEE ARCHITECTURAL SITE PLAN ON SHEET AS100.
- BITUMINOUS JOINT FILLER (CONCRETE PAVEMENT ONLY).
- 6" x 6" STEEL PIPE FILLED WITH CONCRETE.
- PAINT COLOR TO MATCH VACUUM BOOM.
- ROUND CONCRETE TOP.
- 2" OUTSIDE DIAMETER (OD) GALVANIZED STEEL SIGN POST.
- 'VAN ACCESSIBLE' SIGN.
- 1/2" STEEL PLATE WITH CONTINUOUS WELD ALONG INTERSECTION OF PIPE POST AND PLATE.

MODULUS ARCHITECTS
100 SUN AVENUE N.E., Ste 600
ALBUQUERQUE, NEW MEXICO 87109
PHONE (505) 338-1499 FAX (505) 338-1498

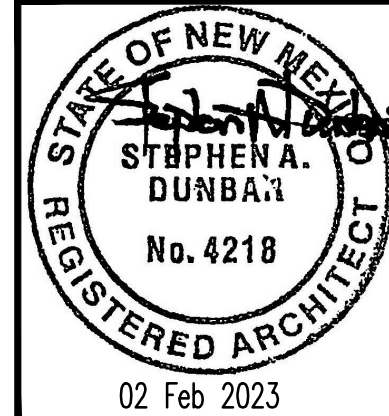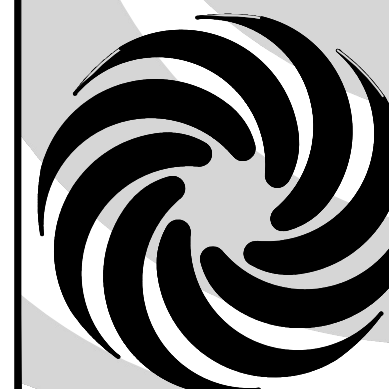

PROJECT TITLE MODWASH 2600 JUNI TUBO BLVD. NE ALBUQUERQUE, NEW MEXICO 87112	DRAWN BY: DIN
PROJECT MANAGER DEVIN NGUYEN	JOB NO. Modwash - Jun Tubo
SHEET TITLE ARCHITECTURAL SITE DETAILS	
DATE: 20 Jun 2023	sheet- AS502
SCALE: AS NOTED	et.