


FINAL SURVEY NO.	DATE NO.	BY NO.	DATE NO.	BY NO.

DATE NO.	BY NO.	DATE NO.	BY NO.

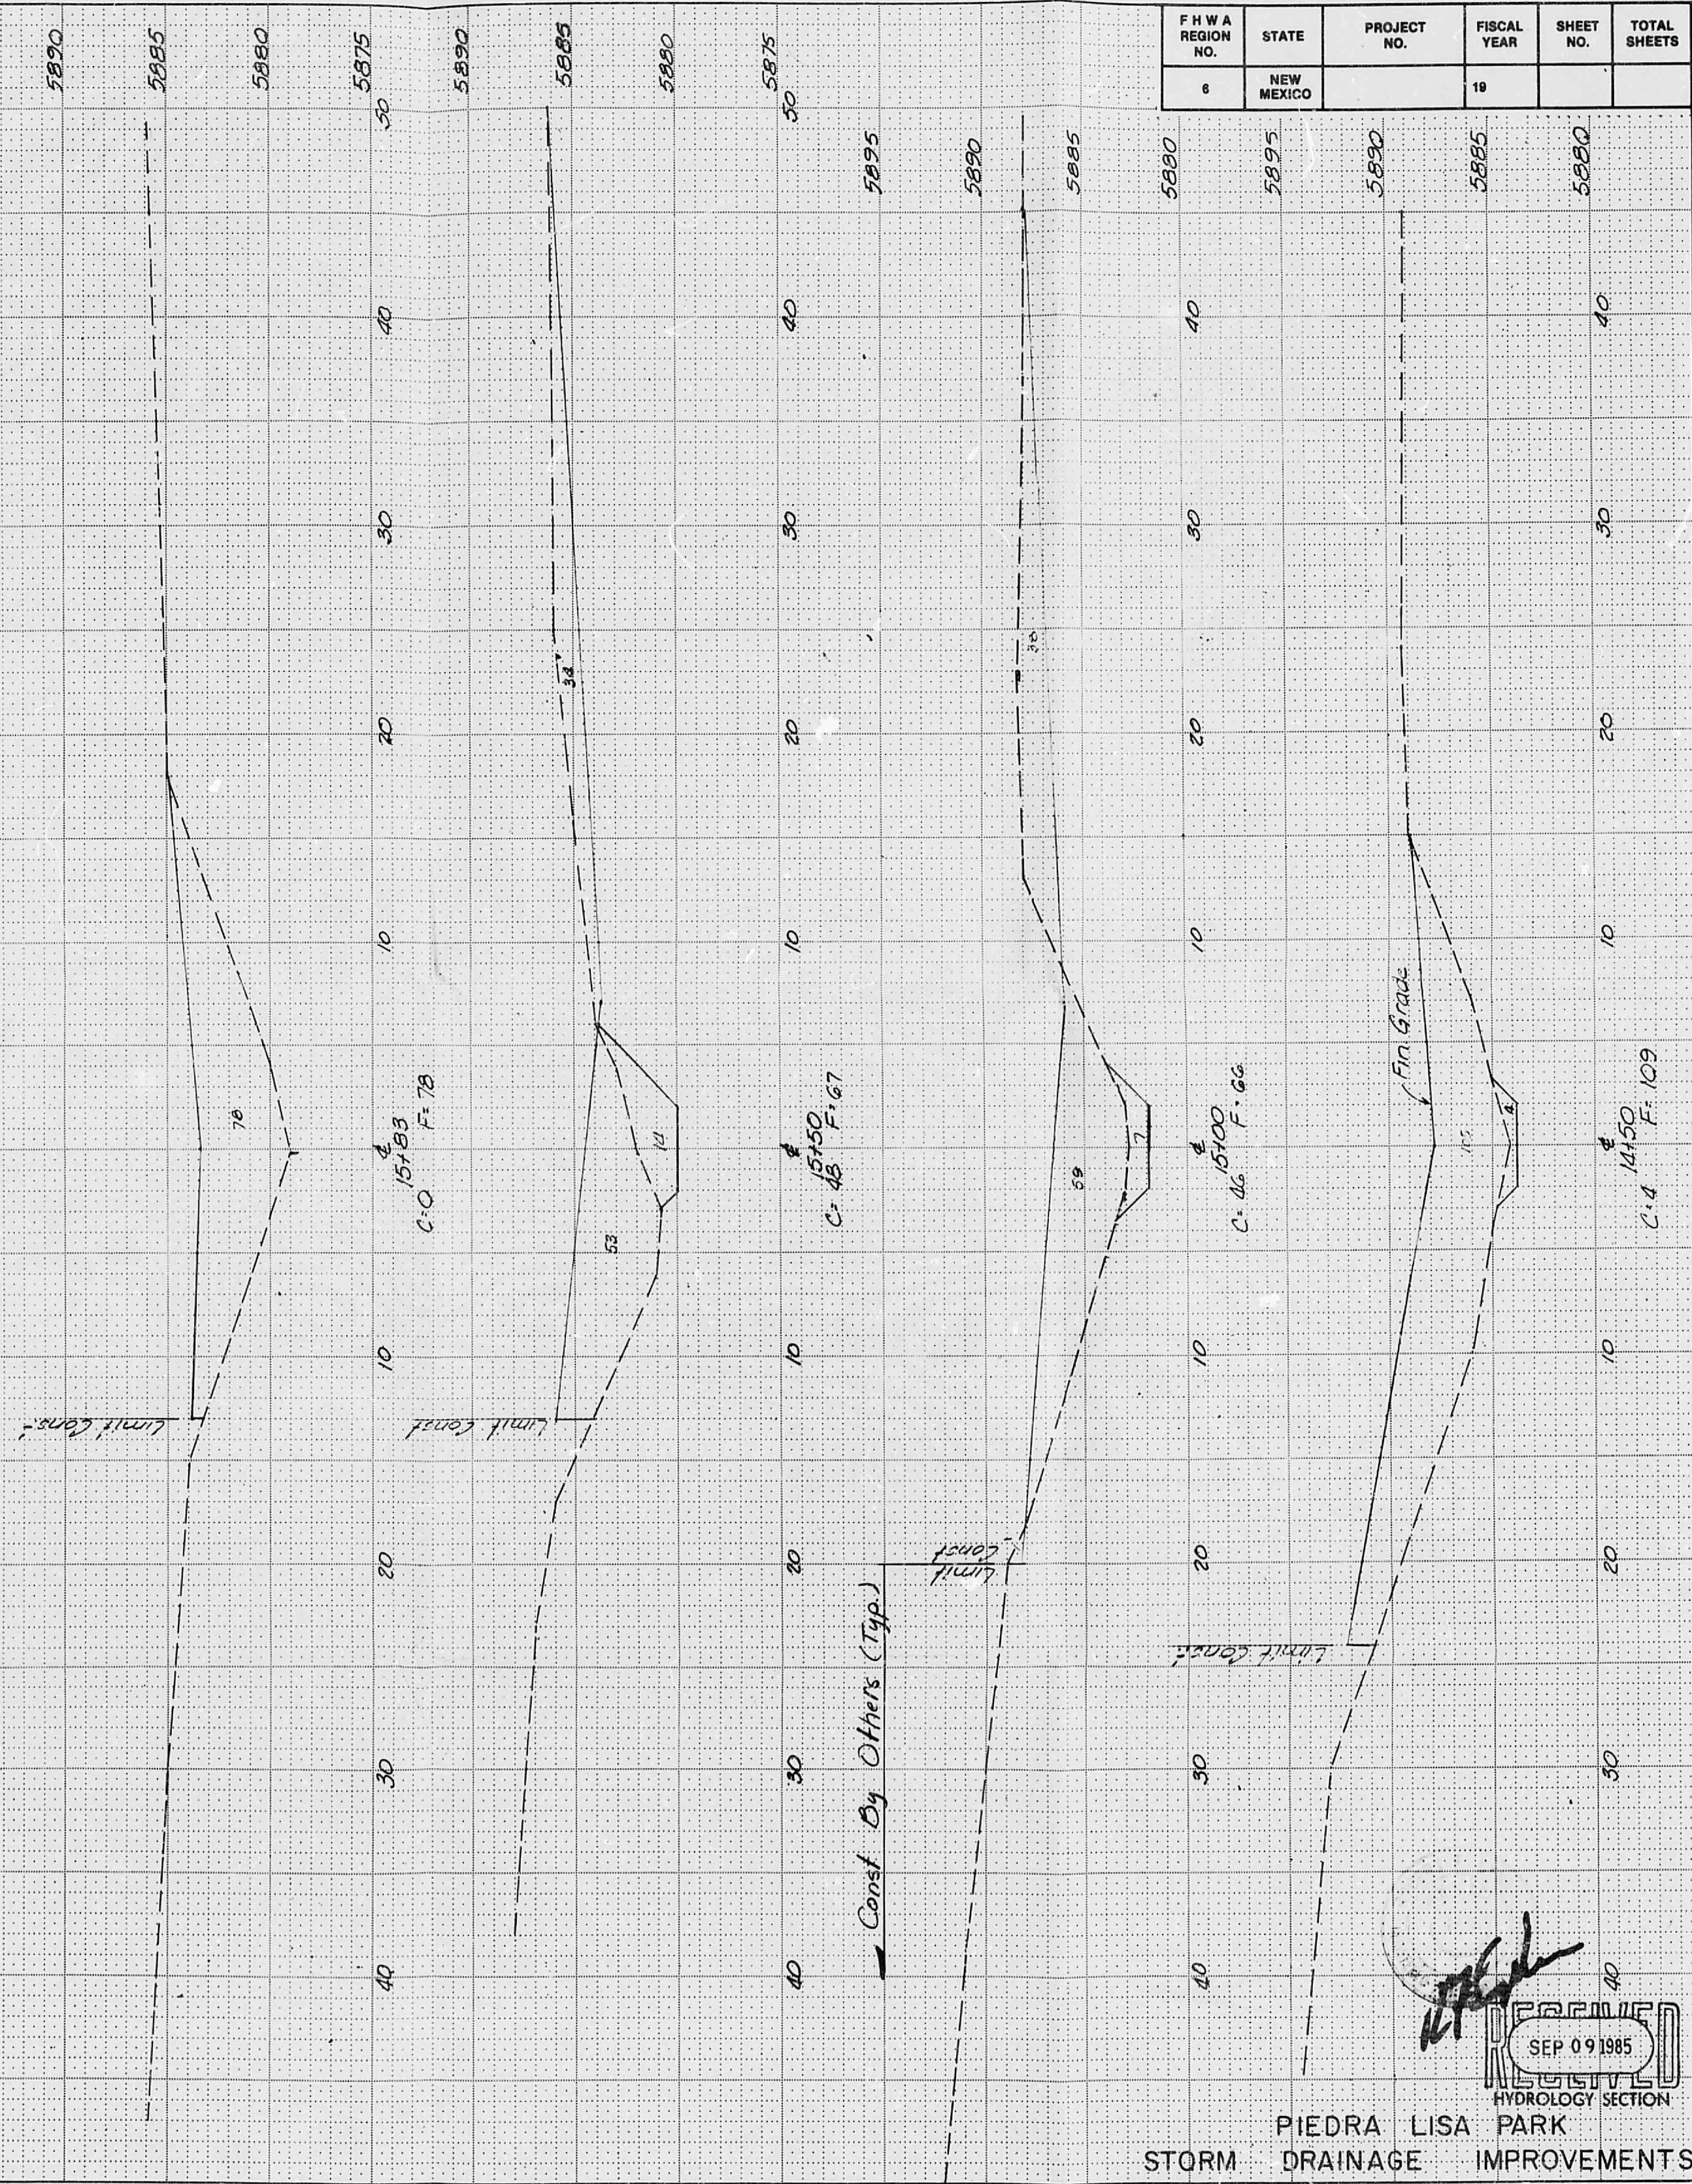


F.H.W.A. REGION NO.	STATE	PROJECT NO.	FISCAL YEAR	SHEET NO.	TOTAL SHEETS
6	NEW MEXICO		19		

5890	40	30	20	10	40
5895	40	30	20	10	40
5900	40	30	20	10	40
5905	40	30	20	10	40
5910	40	30	20	10	40
5915	40	30	20	10	40
5920	40	30	20	10	40

PIEDRA LISA PARK
STORM DRAINAGE IMPROVEMENTS

FINAL	SURVEYED _____	BY _____	DATE _____
SURVEY	PLOTTED _____		
NOTE BOOK	TEMPLATE _____		
	AREAS _____		
	AREAS CHECKED _____		
NO. _____			

SURVEY	PLOTTED _____
NOTE BOOK	TEMPLATE _____
	AREAS _____
	AREAS CHECKED _____
NO.	_____

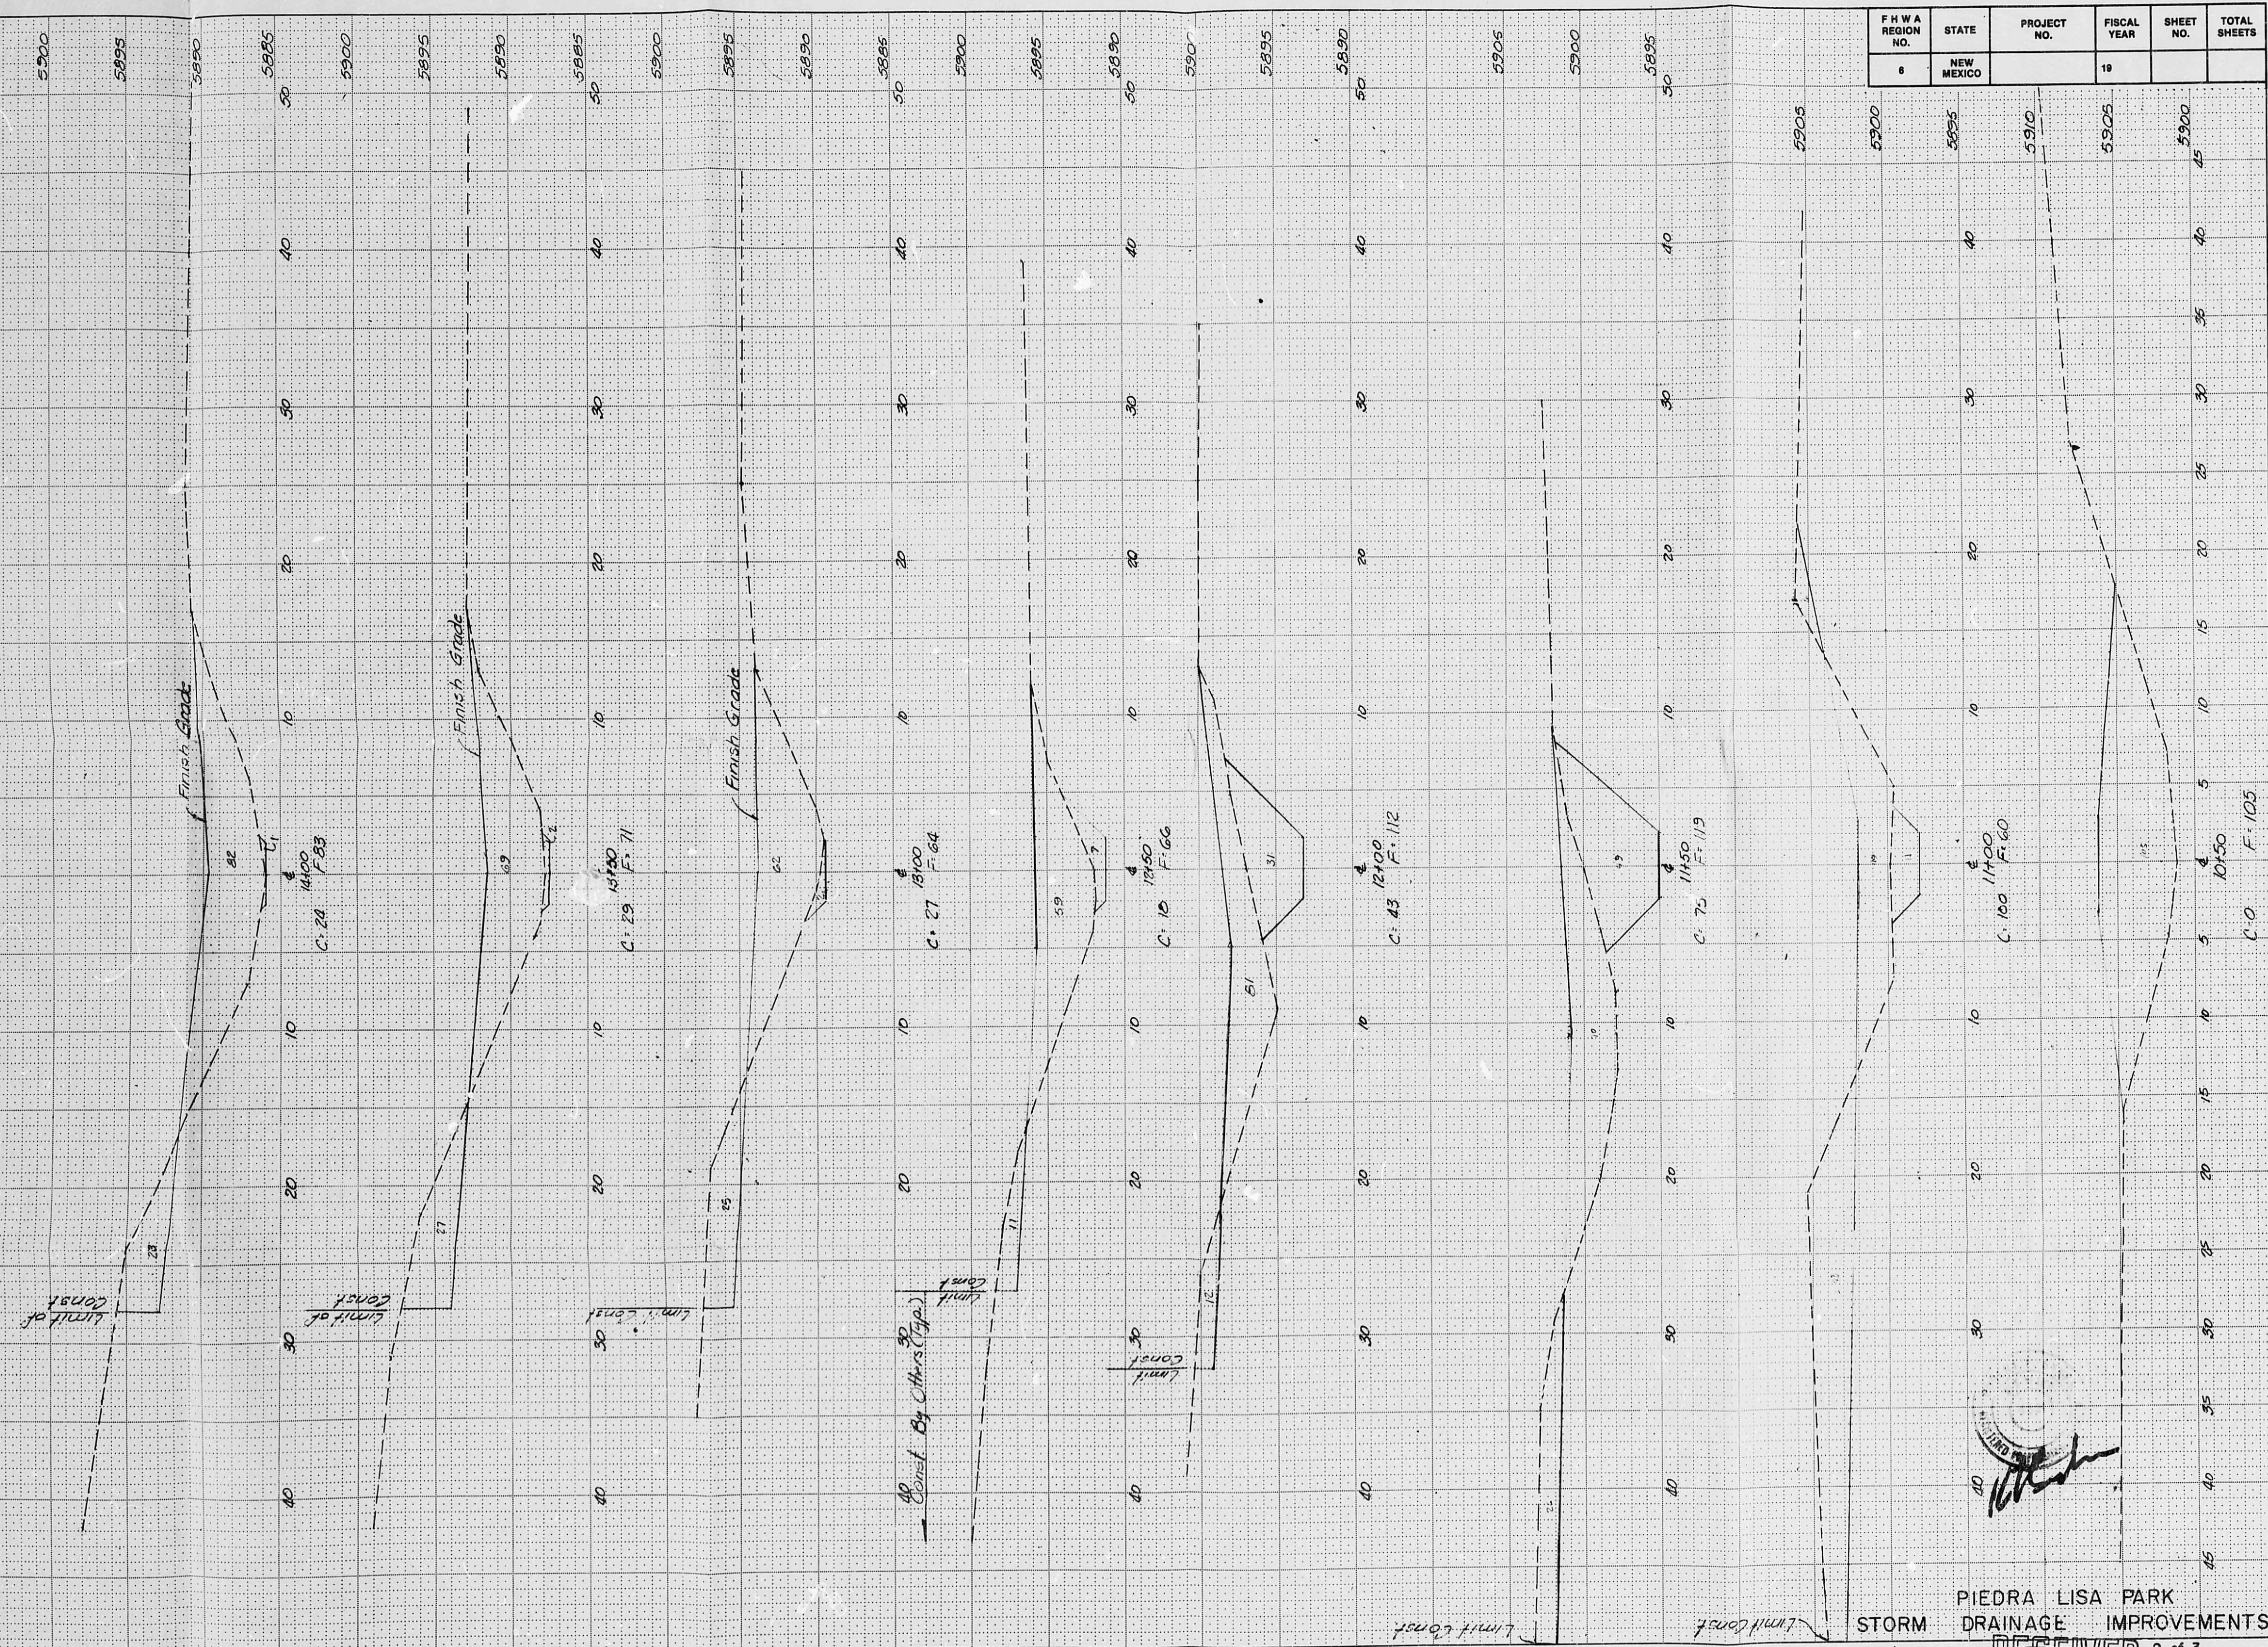



PIEDRA LISA PARK
STORM DRAINAGE IMPROVEMENTS


SEP 09 1985
HYDROLOGY SECTION

2 of 3

CITY OF ALBUQUERQUE



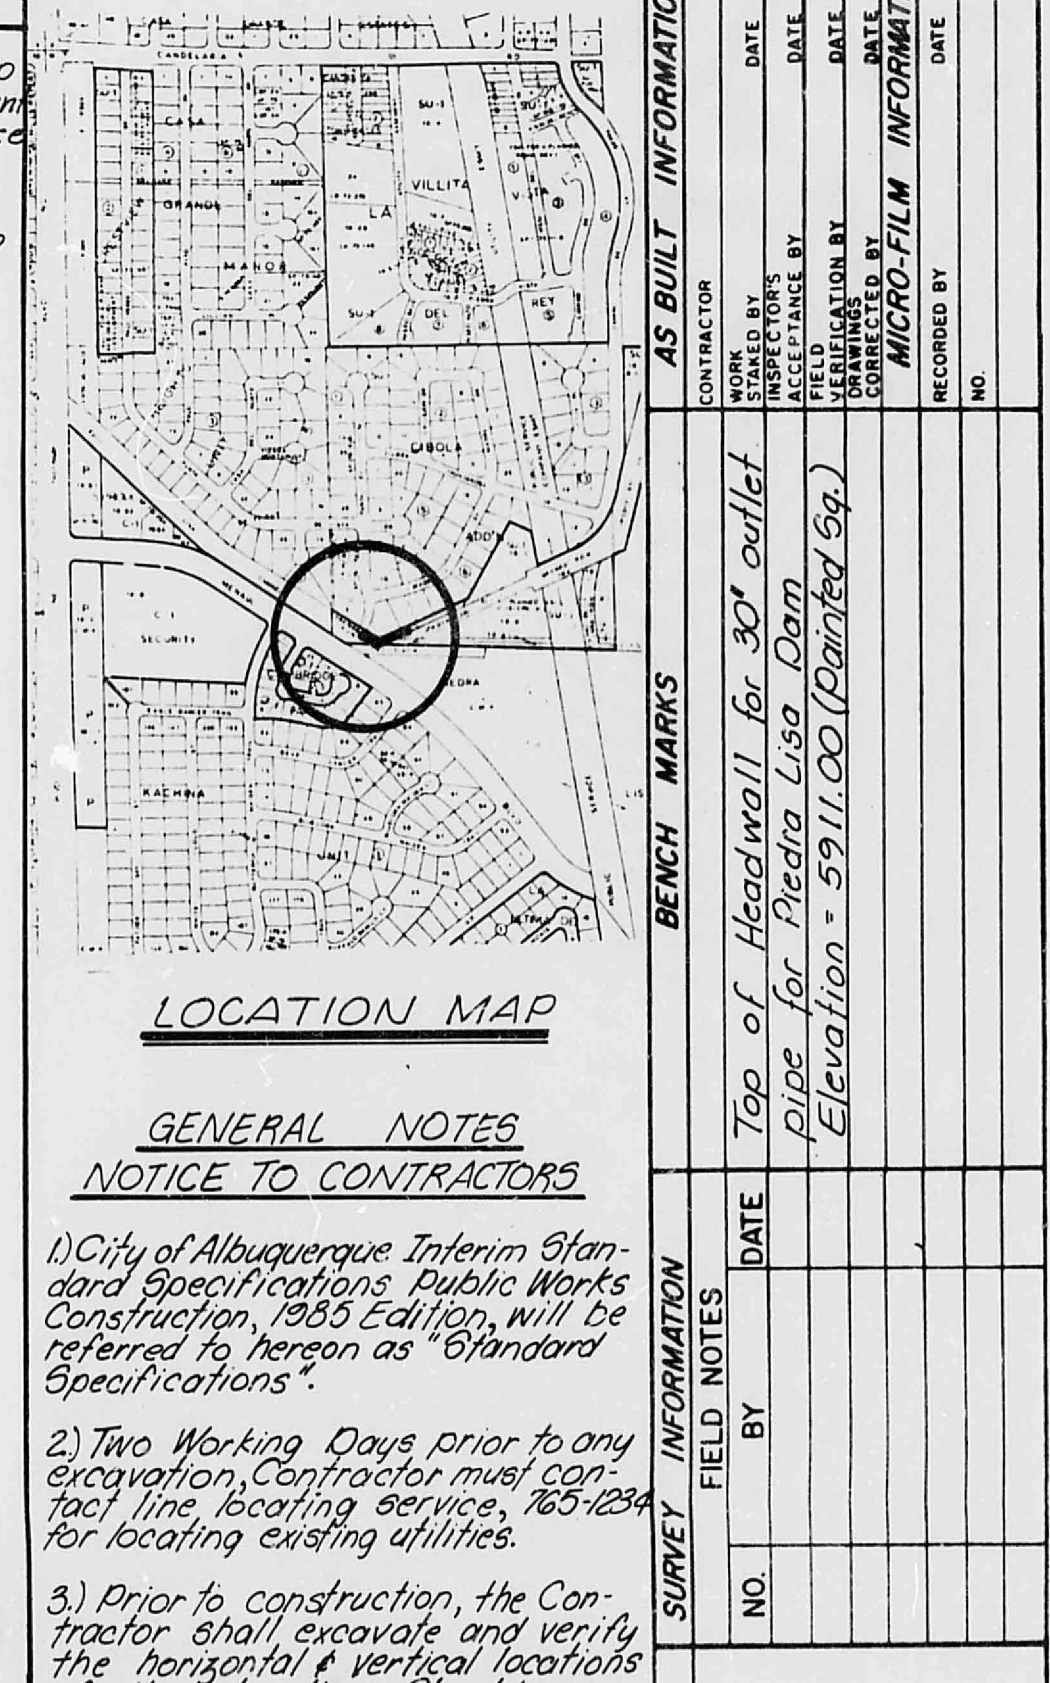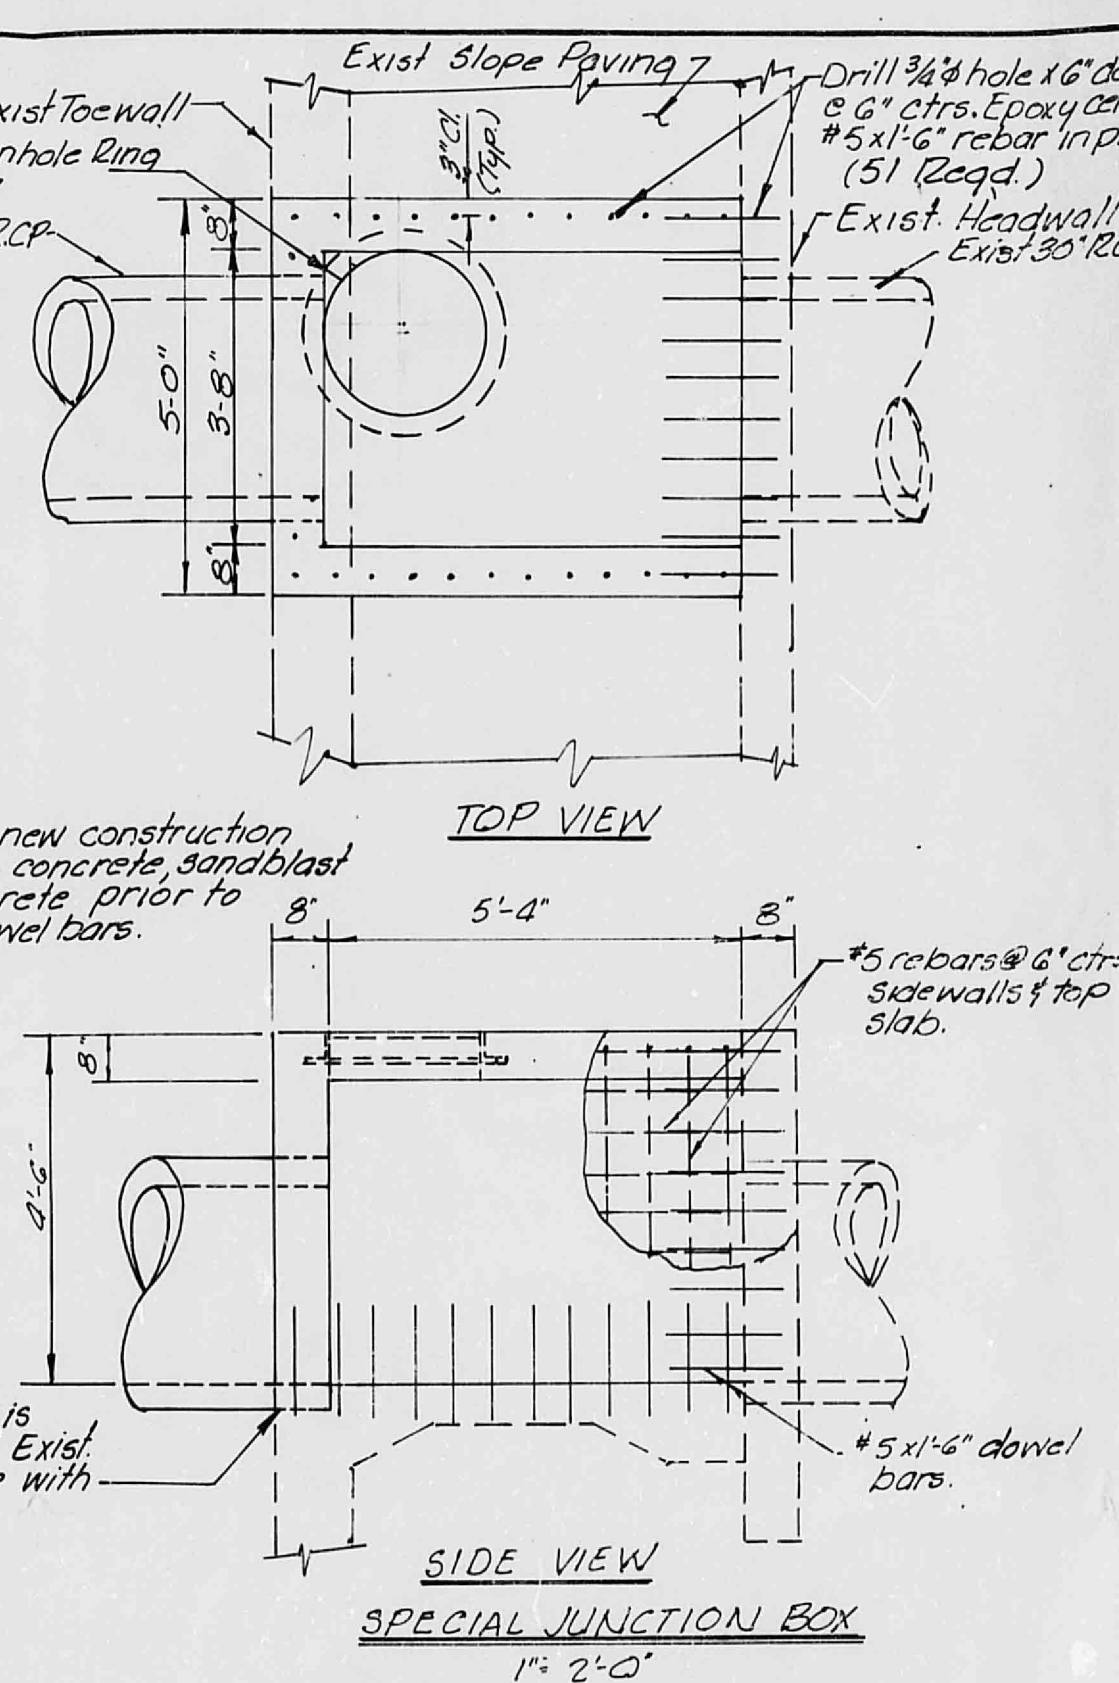

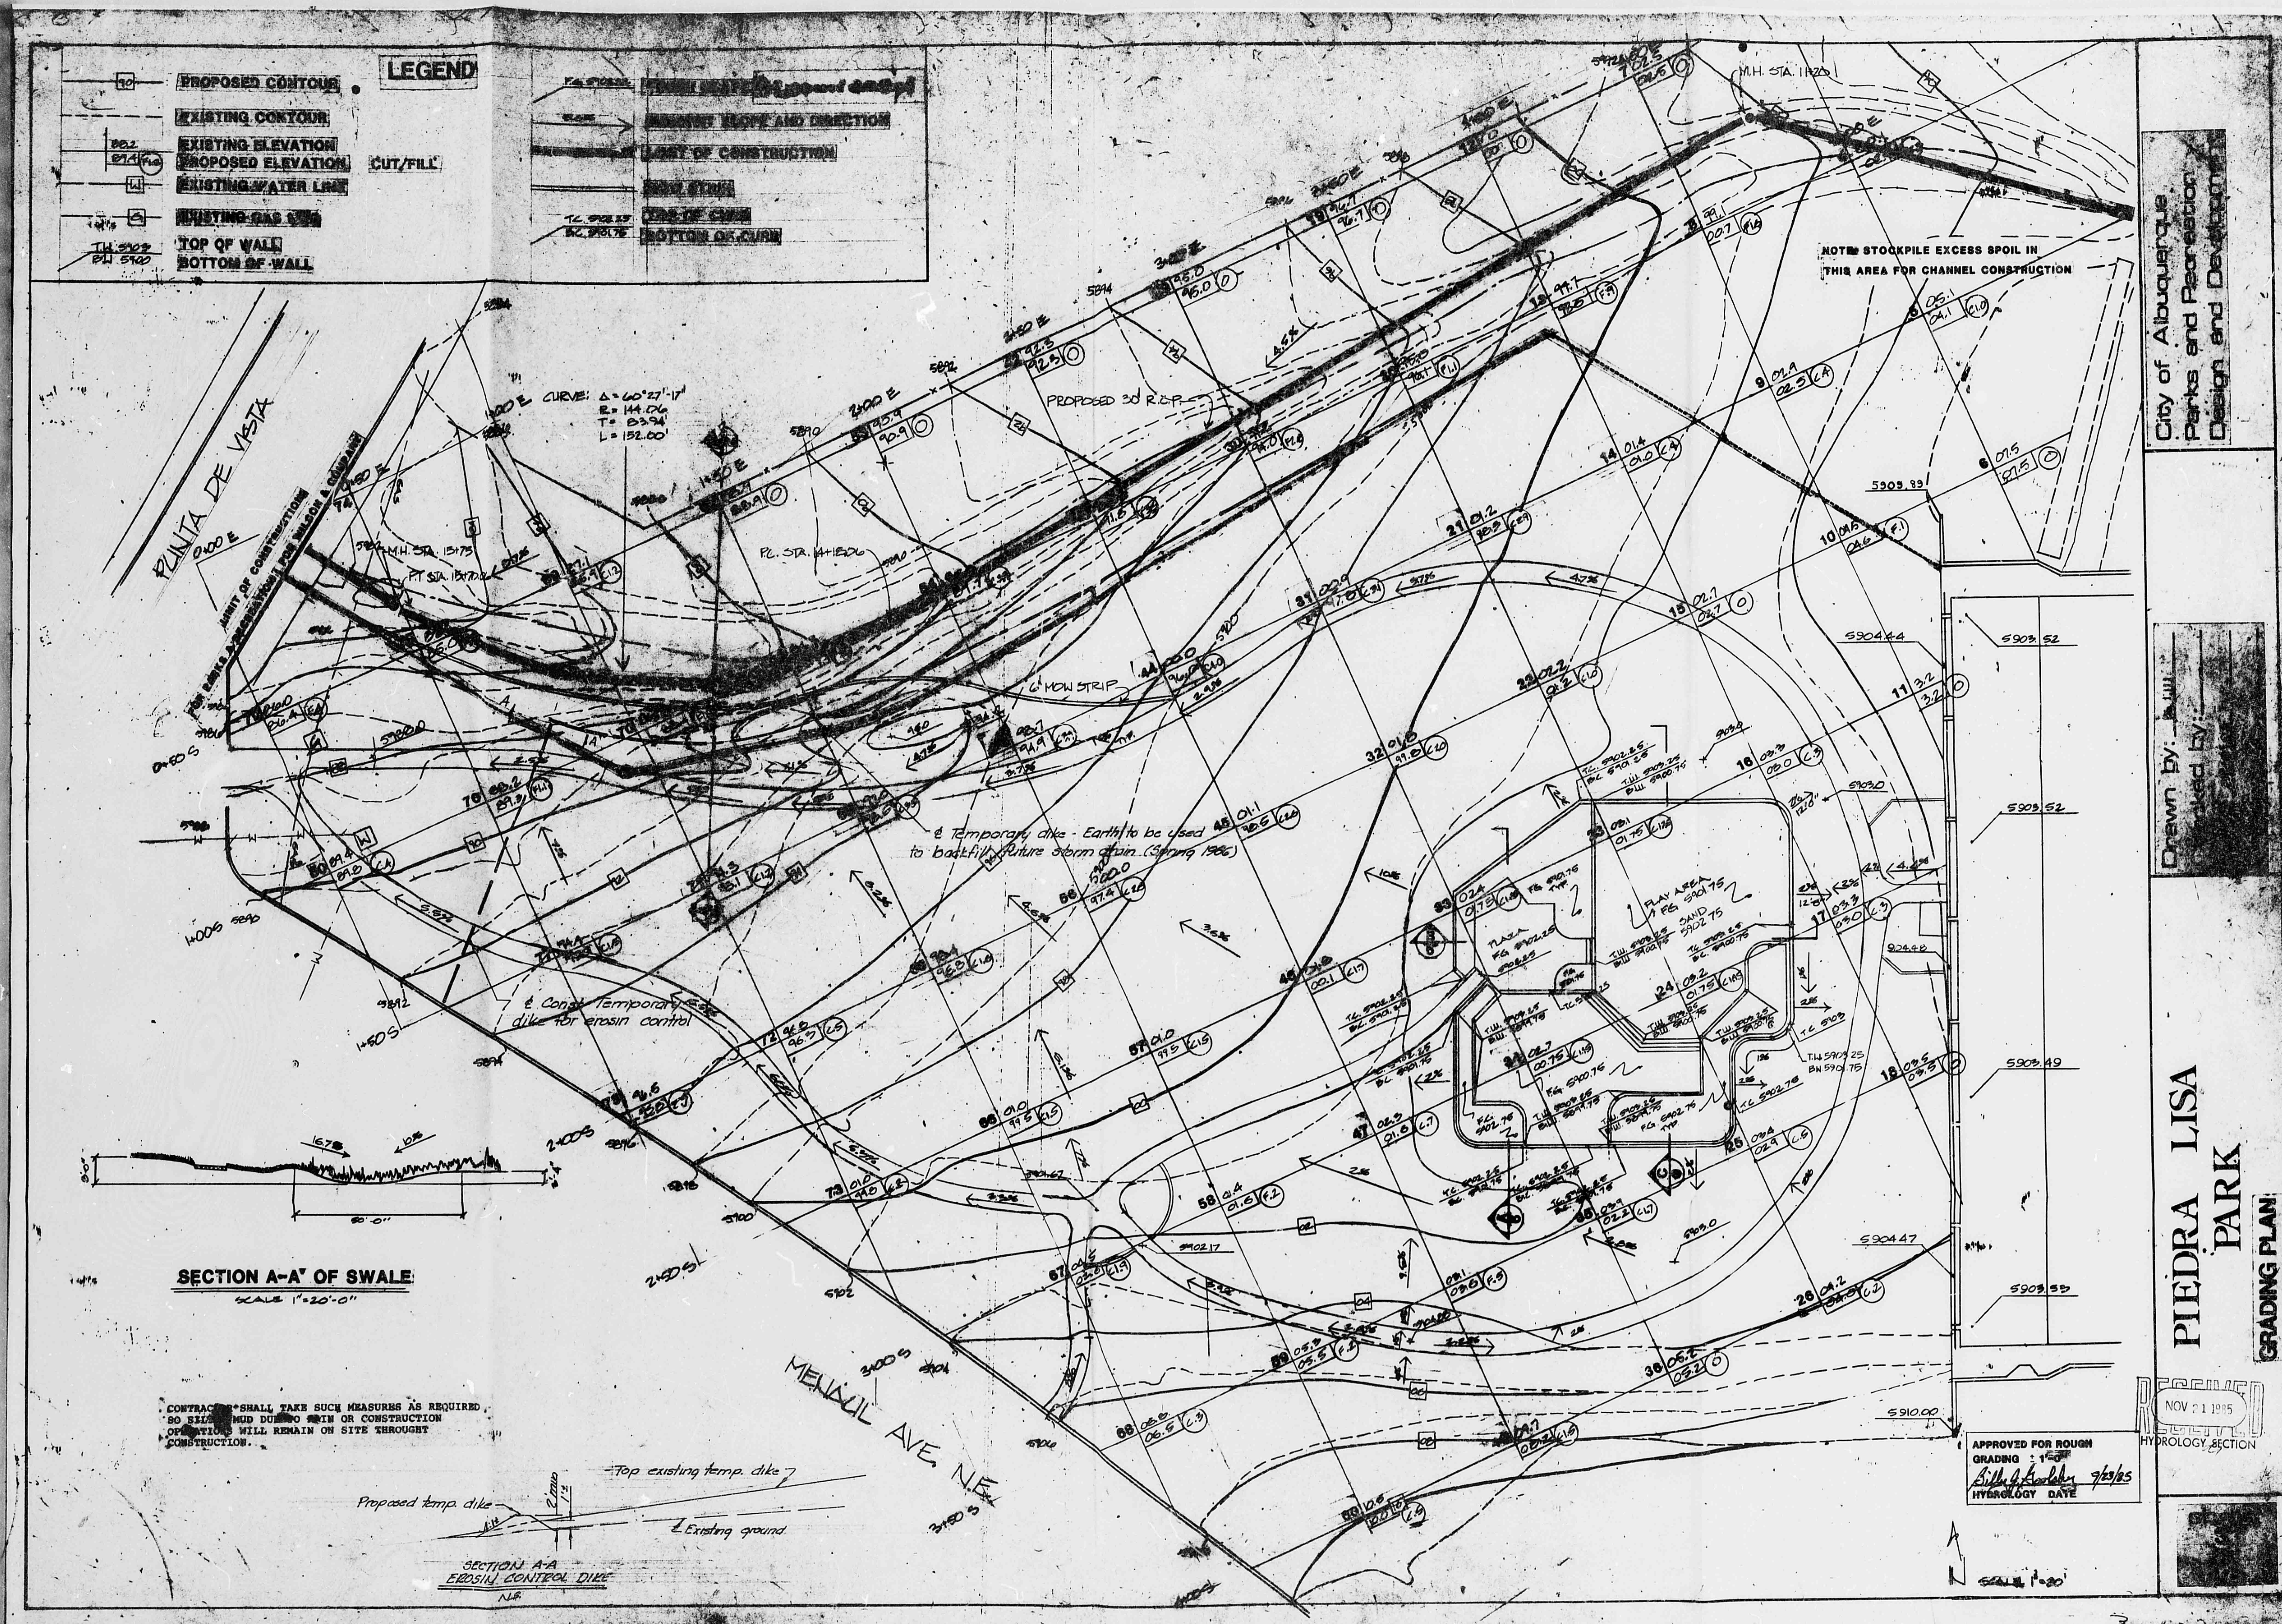

City of Albuquerque
Parks and Recreation
Design and Development

Drawn by: [Signature]
Used by: [Signature]

PIEDRA LISA
PARK
GRADING PLAN

NOV 21 1965
HYDROLOGY SECTION

CITY OF ALBUQUERQUE
THIS MICROFILM IS THE BEST
POSSIBLE REPRODUCTION DUE
TO THE POOR QUALITY OF THE
ORIGINAL DOCUMENT

CITY OF ALBUQUERQUE

