
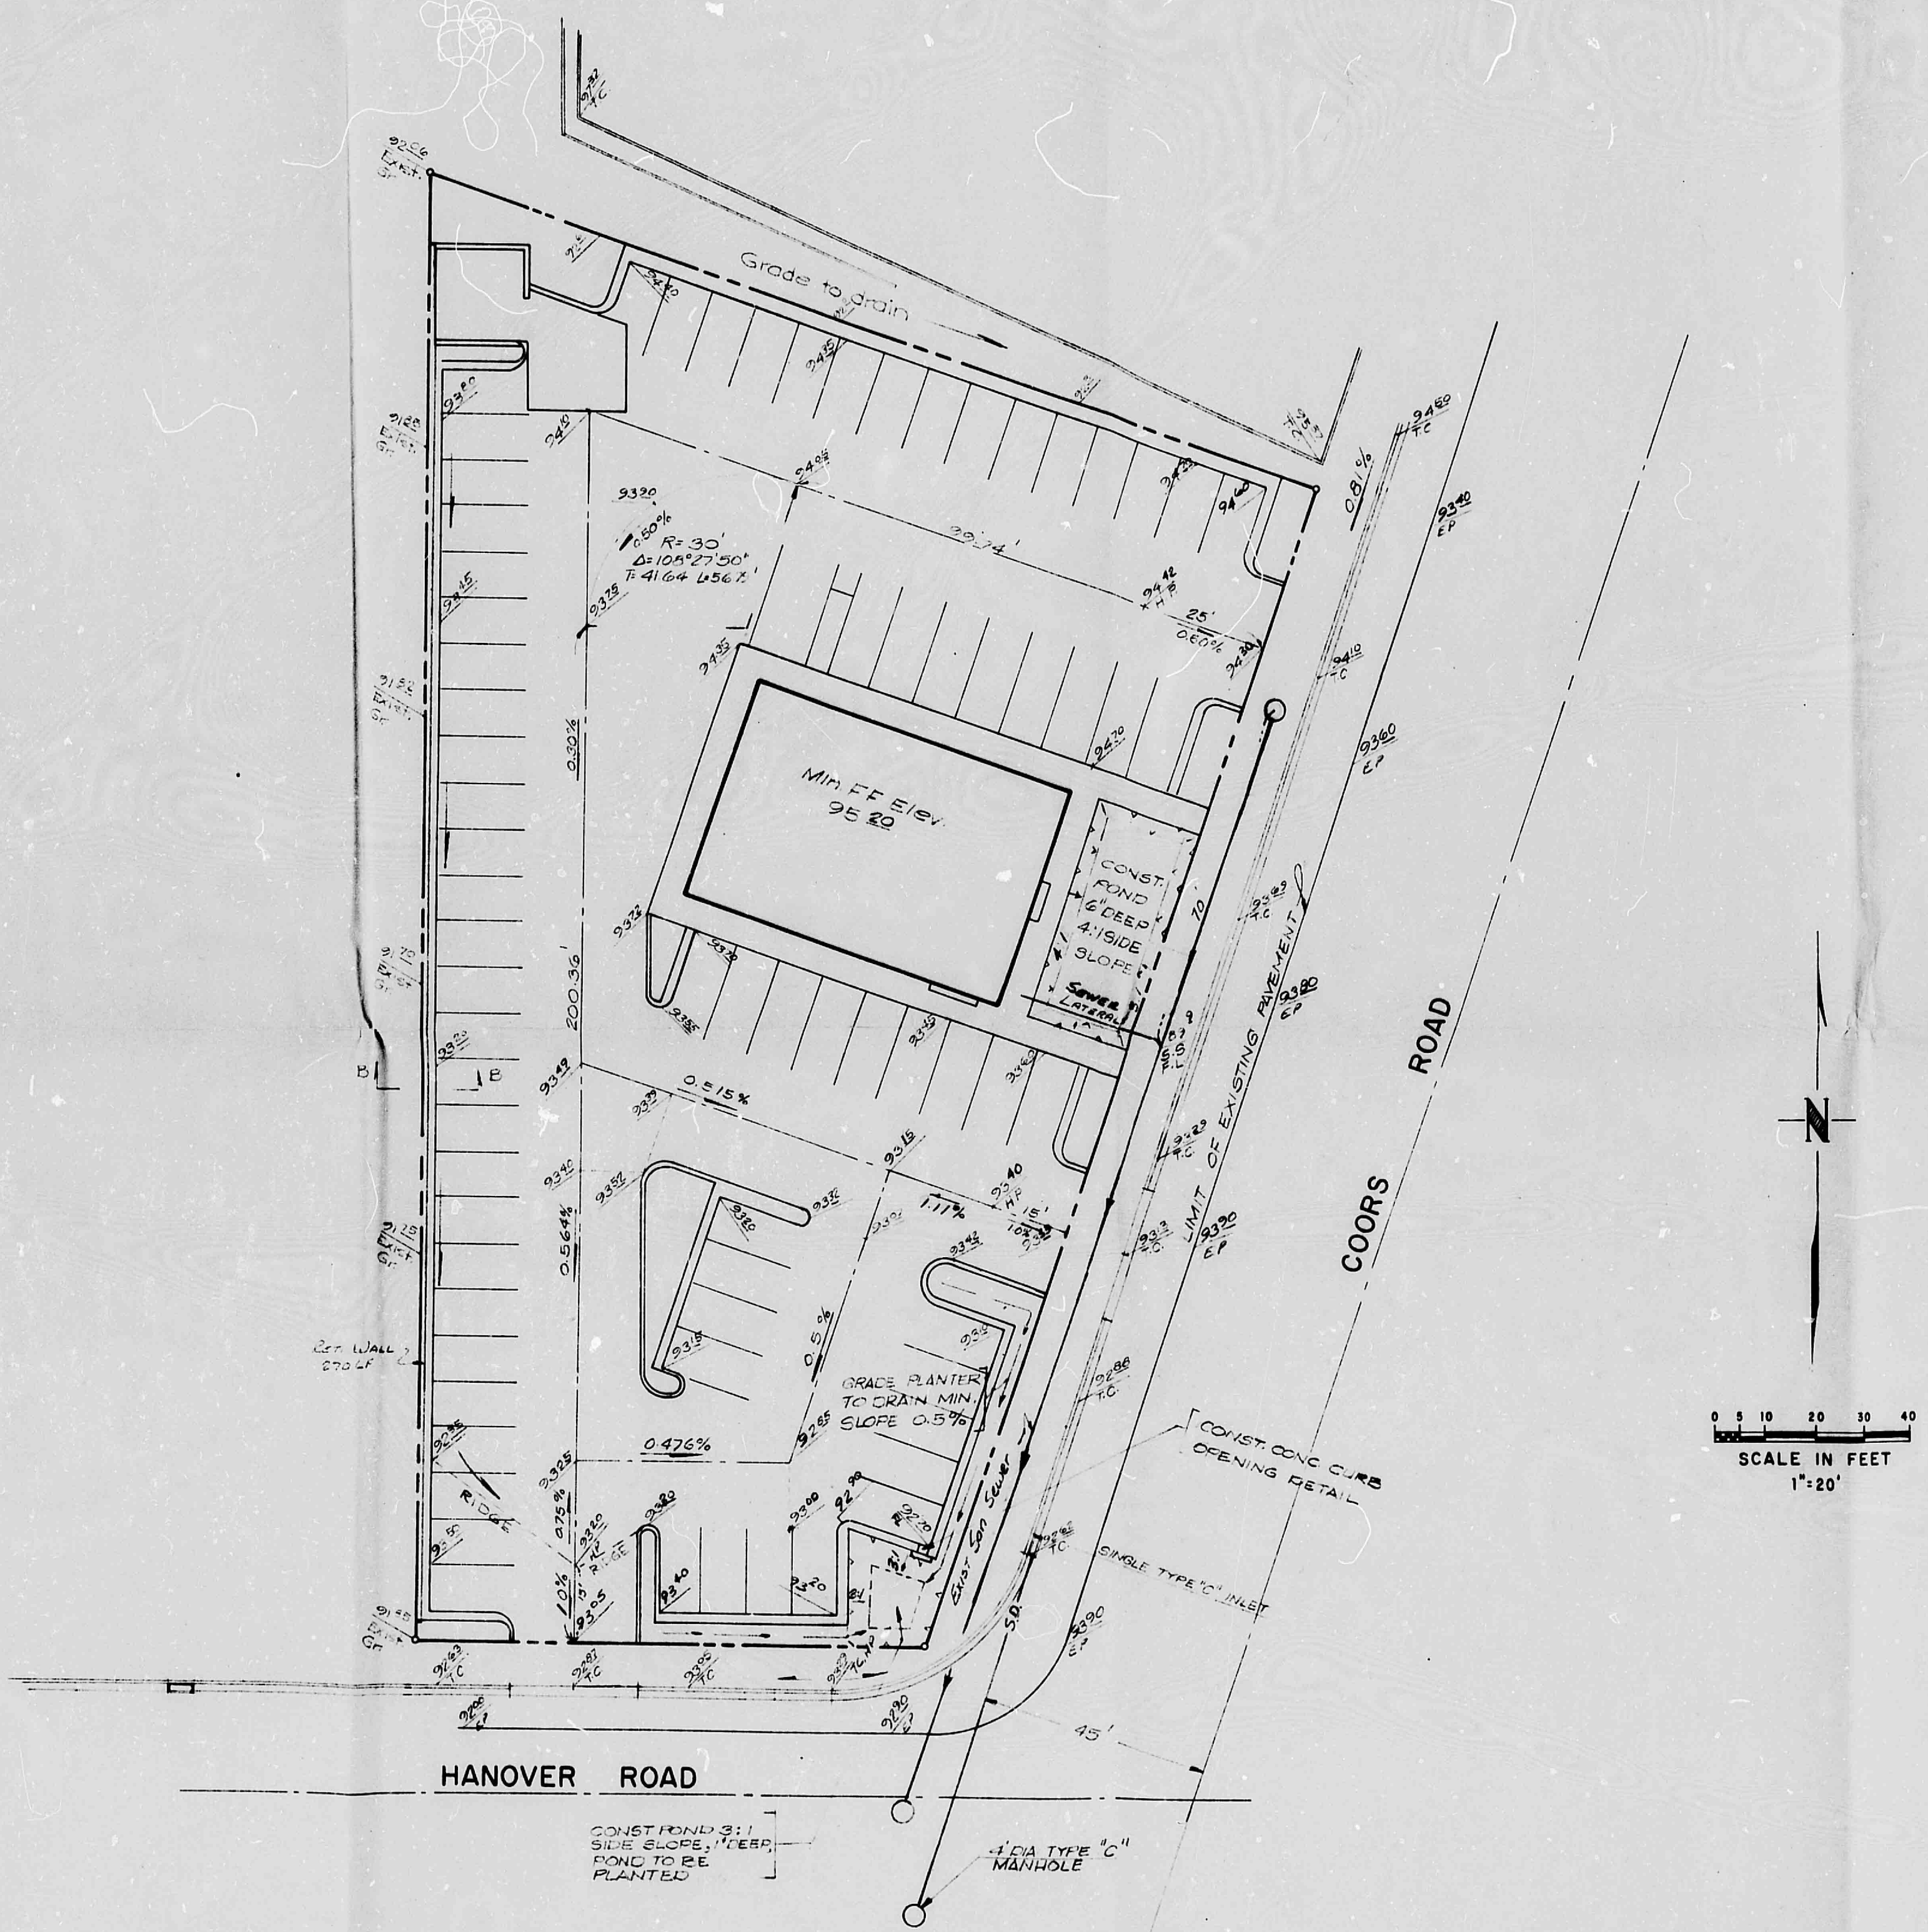
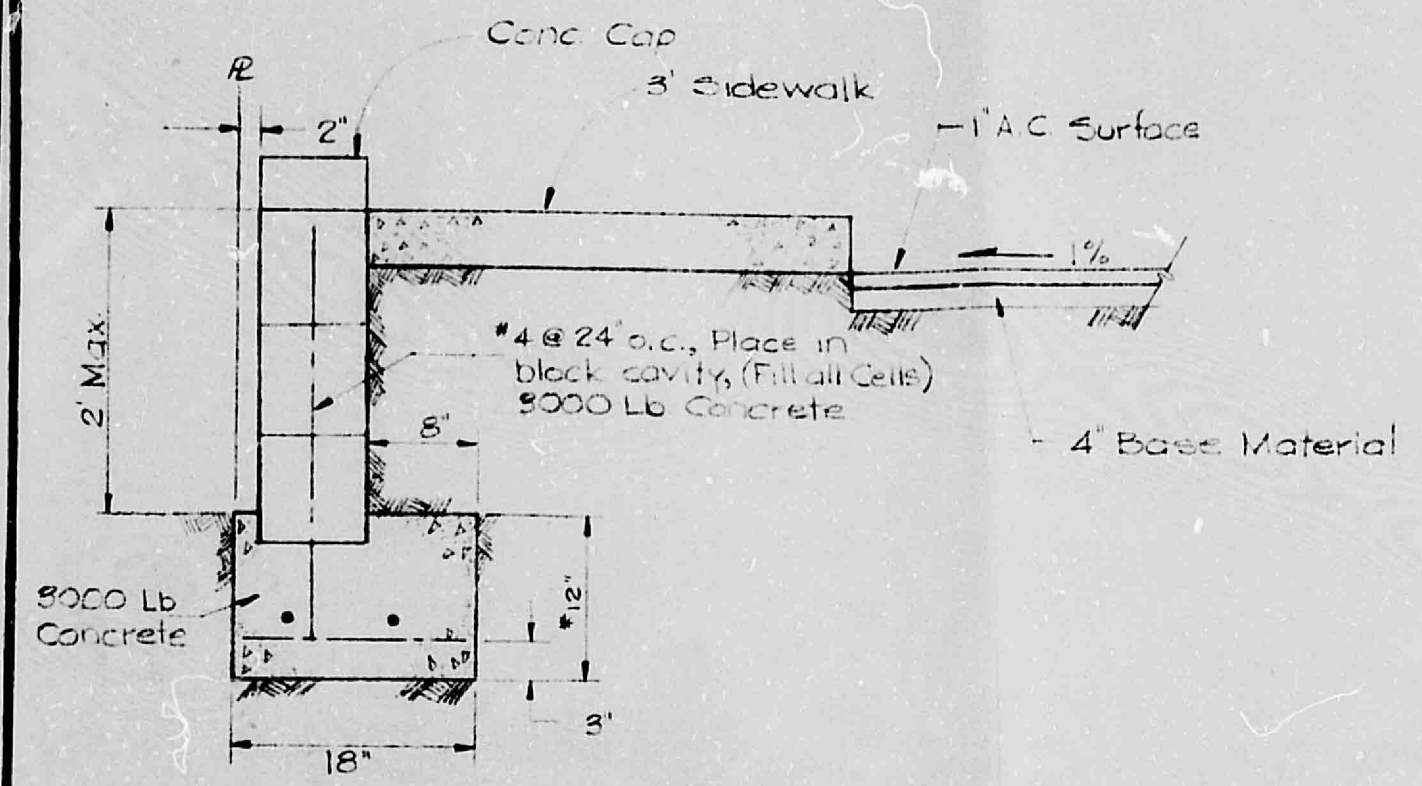
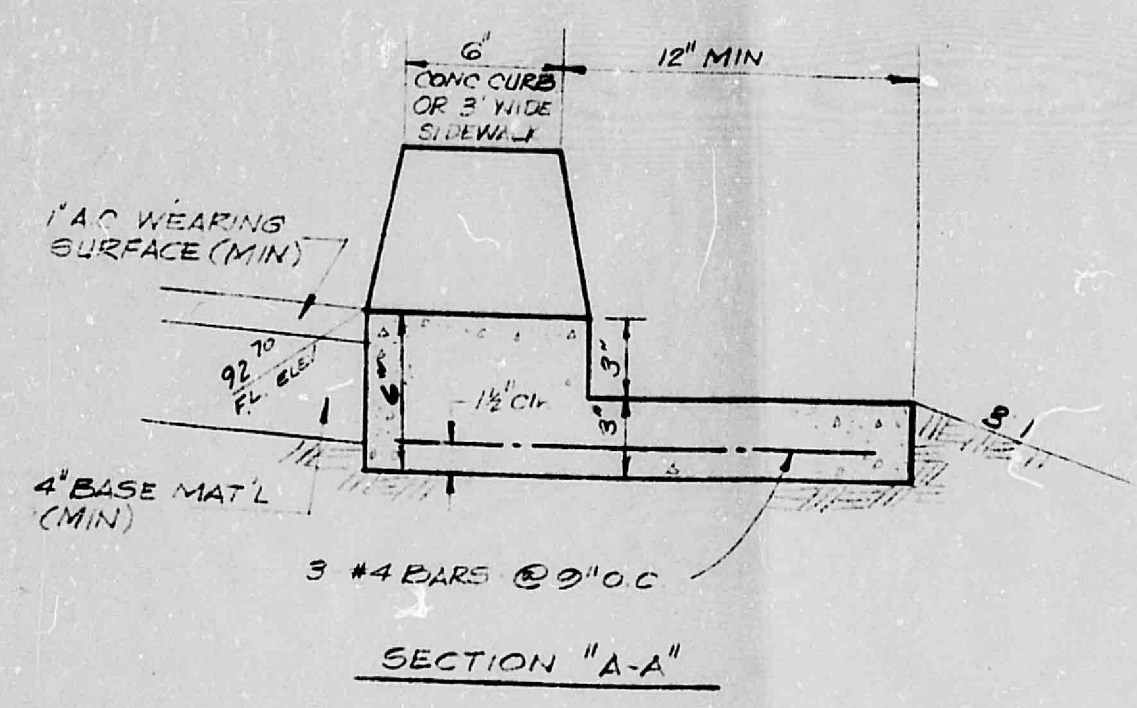


- NOTES:
1. All Elevations Shown Are Edge Of Pavement Unless Otherwise Noted.
 2. Proposed Top Of Curb Elev. On Coors Rd. & Hanover Rd. Taken From Preliminary.
 3. Drawings Prepared By Leventon-Denny Assoc. (Project No. M-4053)
 4. For Additional Details & Dimensions Information See McDonald's Drawing C-1 Site Plan PN-465
 5. All footings to be 12" into natural ground, 2000 psi 90% compacted.
 6. Concrete block units to be standard 8"x8"x16" units conforming to ASTM specs. C90-67 or later edition.
 7. Reinforcing steel to be deformed and conform to ASTM specs. A605-67 and A15-62T lap all steel 16 inches.

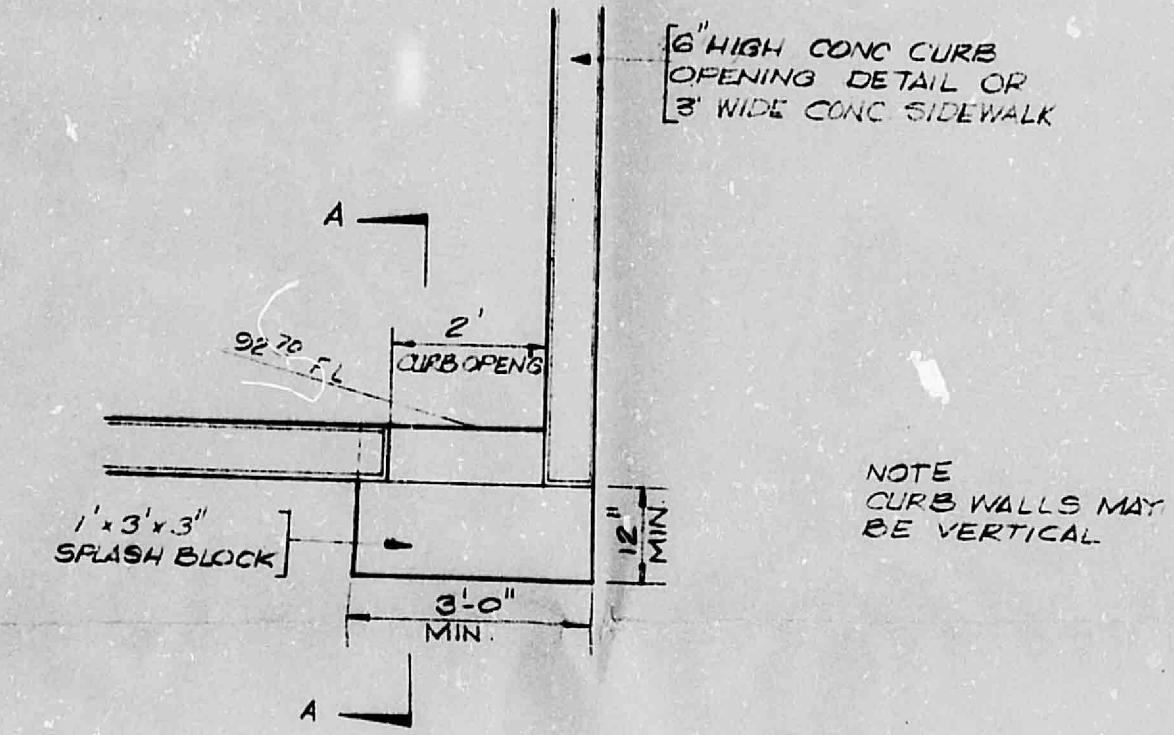

NO.	DATE	BY	REVISIONS
1	7/24/75	Added Off-Site Cont. & Section B-B	
Designed By	Drawn By	Checked By	Approved By

MCDONALD'S	
GRADING PLAN	
DATE 5/23/75	SCALE 1"=20'
SHEET 1 OF 1	

CITY OF ALBUQUERQUE