

File Path: A:\Data\2013\1848\ENG\Plot Date: 08-01-2014
File Name: 131848_SH13.DWG Plot Time: 1:32 pm

DESIGN SURVEY NOTE:

THIS IS NOT A BOUNDARY SURVEY; DATA IS SHOWN FOR ORIENTATION ONLY. THE BOUNDARY INFORMATION DEPICTED BY THIS PLAN IS BASED UPON A PRELIMINARY PROPERTY INVESTIGATION CONDUCTED BY HIGH MESA CONSULTING GROUP (NMPS 11184), OCTOBER 2006. A TOPOGRAPHIC AND UTILITY SURVEY CONDUCTED BY HIGH MESA CONSULTING GROUP (NMPS 11184), DATED 11-7-2013. SCHOOL IMPROVEMENTS ENCR OACH ONTO PROPERTIES NOT OWNED BY APS AND PUBLIC UTILITY, ROADWAY AND RELATED IMPROVEMENTS ENCR OACH ONTO APS OWNED PROPERTIES AND GRAPHICALLY DEPICTED BY

HIGH MESA Consulting Group

6010-B MIDWAY PARK BLVD. NE • ALBUQUERQUE, NEW MEXICO 87109
PHONE: 505.345.4250 • FAX: 505.345.4254 • www.hghmesacg.com

EROSION AND SEDIMENT CONTROL PLAN PORTABLE CLASSROOM RELOCATIONS REGINALD CHAVEZ ELEMENTARY SCHOOL 2700 MOUNTAIN ROAD N.W.

DESIGNED BY: J.G.M.
DRAWN BY: J.Y.R.
APPROVED BY: J.G.M.

NO.	DATE	BY	REVISIONS	JOB NO.
				2013.184.8
				DATE 07-2014
				SHEET 13 OF 14

EROSION LEGEND:

- EXISTING FENCE
- CHAIN LINK FENCE WITH SILT FENCE ATTACHED
- SILT FENCE
- PROPOSED CONSTRUCTION ENTRANCE



EROSION CONTROL MEASURES:

1. THE CONTRACTOR SHALL ENSURE THAT NO SOIL ERODES FROM THE SITE INTO PUBLIC RIGHT-OF-WAY OR ONTO PRIVATE PROPERTY.
2. THE CONTRACTOR SHALL PROMPTLY CLEAN UP ANY MATERIAL EXCAVATED WITHIN THE PUBLIC RIGHT-OF-WAY SO THAT THE EXCAVATED MATERIAL IS NOT SUSCEPTIBLE TO BEING WASHED DOWN THE STREET.
3. WHEN APPLICABLE, CONTRACTOR SHALL SECURE "TOPSOIL DISTURBANCE PERMIT" FROM THE CITY AND/OR FILE A NOTICE OF INTENT (N.O.I.) WITH THE EPA PRIOR TO BEGINNING CONSTRUCTION.

EROSION AND SEDIMENT CONTROL PLAN CONSTRUCTION SEQUENCE NOTES:

THE FOLLOWING SEQUENCE OF CONSTRUCTION EVENTS WILL REDUCE THE SEDIMENT RUNOFF DURING CONSTRUCTION IN ORDER TO COMPLY WITH THE STORM WATER POLLUTION PREVENTION PLAN (SWPPP) REQUIREMENTS

- INSTALL PERIMETER SILT FENCE PRIOR TO ANY EARTH DISTURBING ACTIVITIES
- INSTALL STABILIZED CONSTRUCTION ENTRY/EXIT AT NORTHWEST CORNER OF CONSTRUCTION LIMITS
- DISCONNECT UTILITY SERVICES, RELOCATE AND STORE EXISTING PORTABLE BUILDINGS
- REMOVE AND DISPOSE OF EXISTING PAVING PER DEMOLITION PLAN TO INSTALL REMAINING SILT FENCE ALONG NORTH, EAST AND SOUTH EDGE OF CONSTRUCTION LIMITS
- COMPLETE REMAINING DEMOLITION
- INSTALL EXISTING PORTABLE BUILDINGS, UTILITIES, AND PAVING

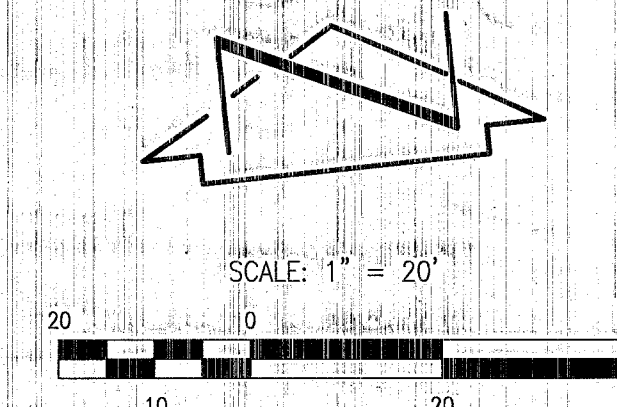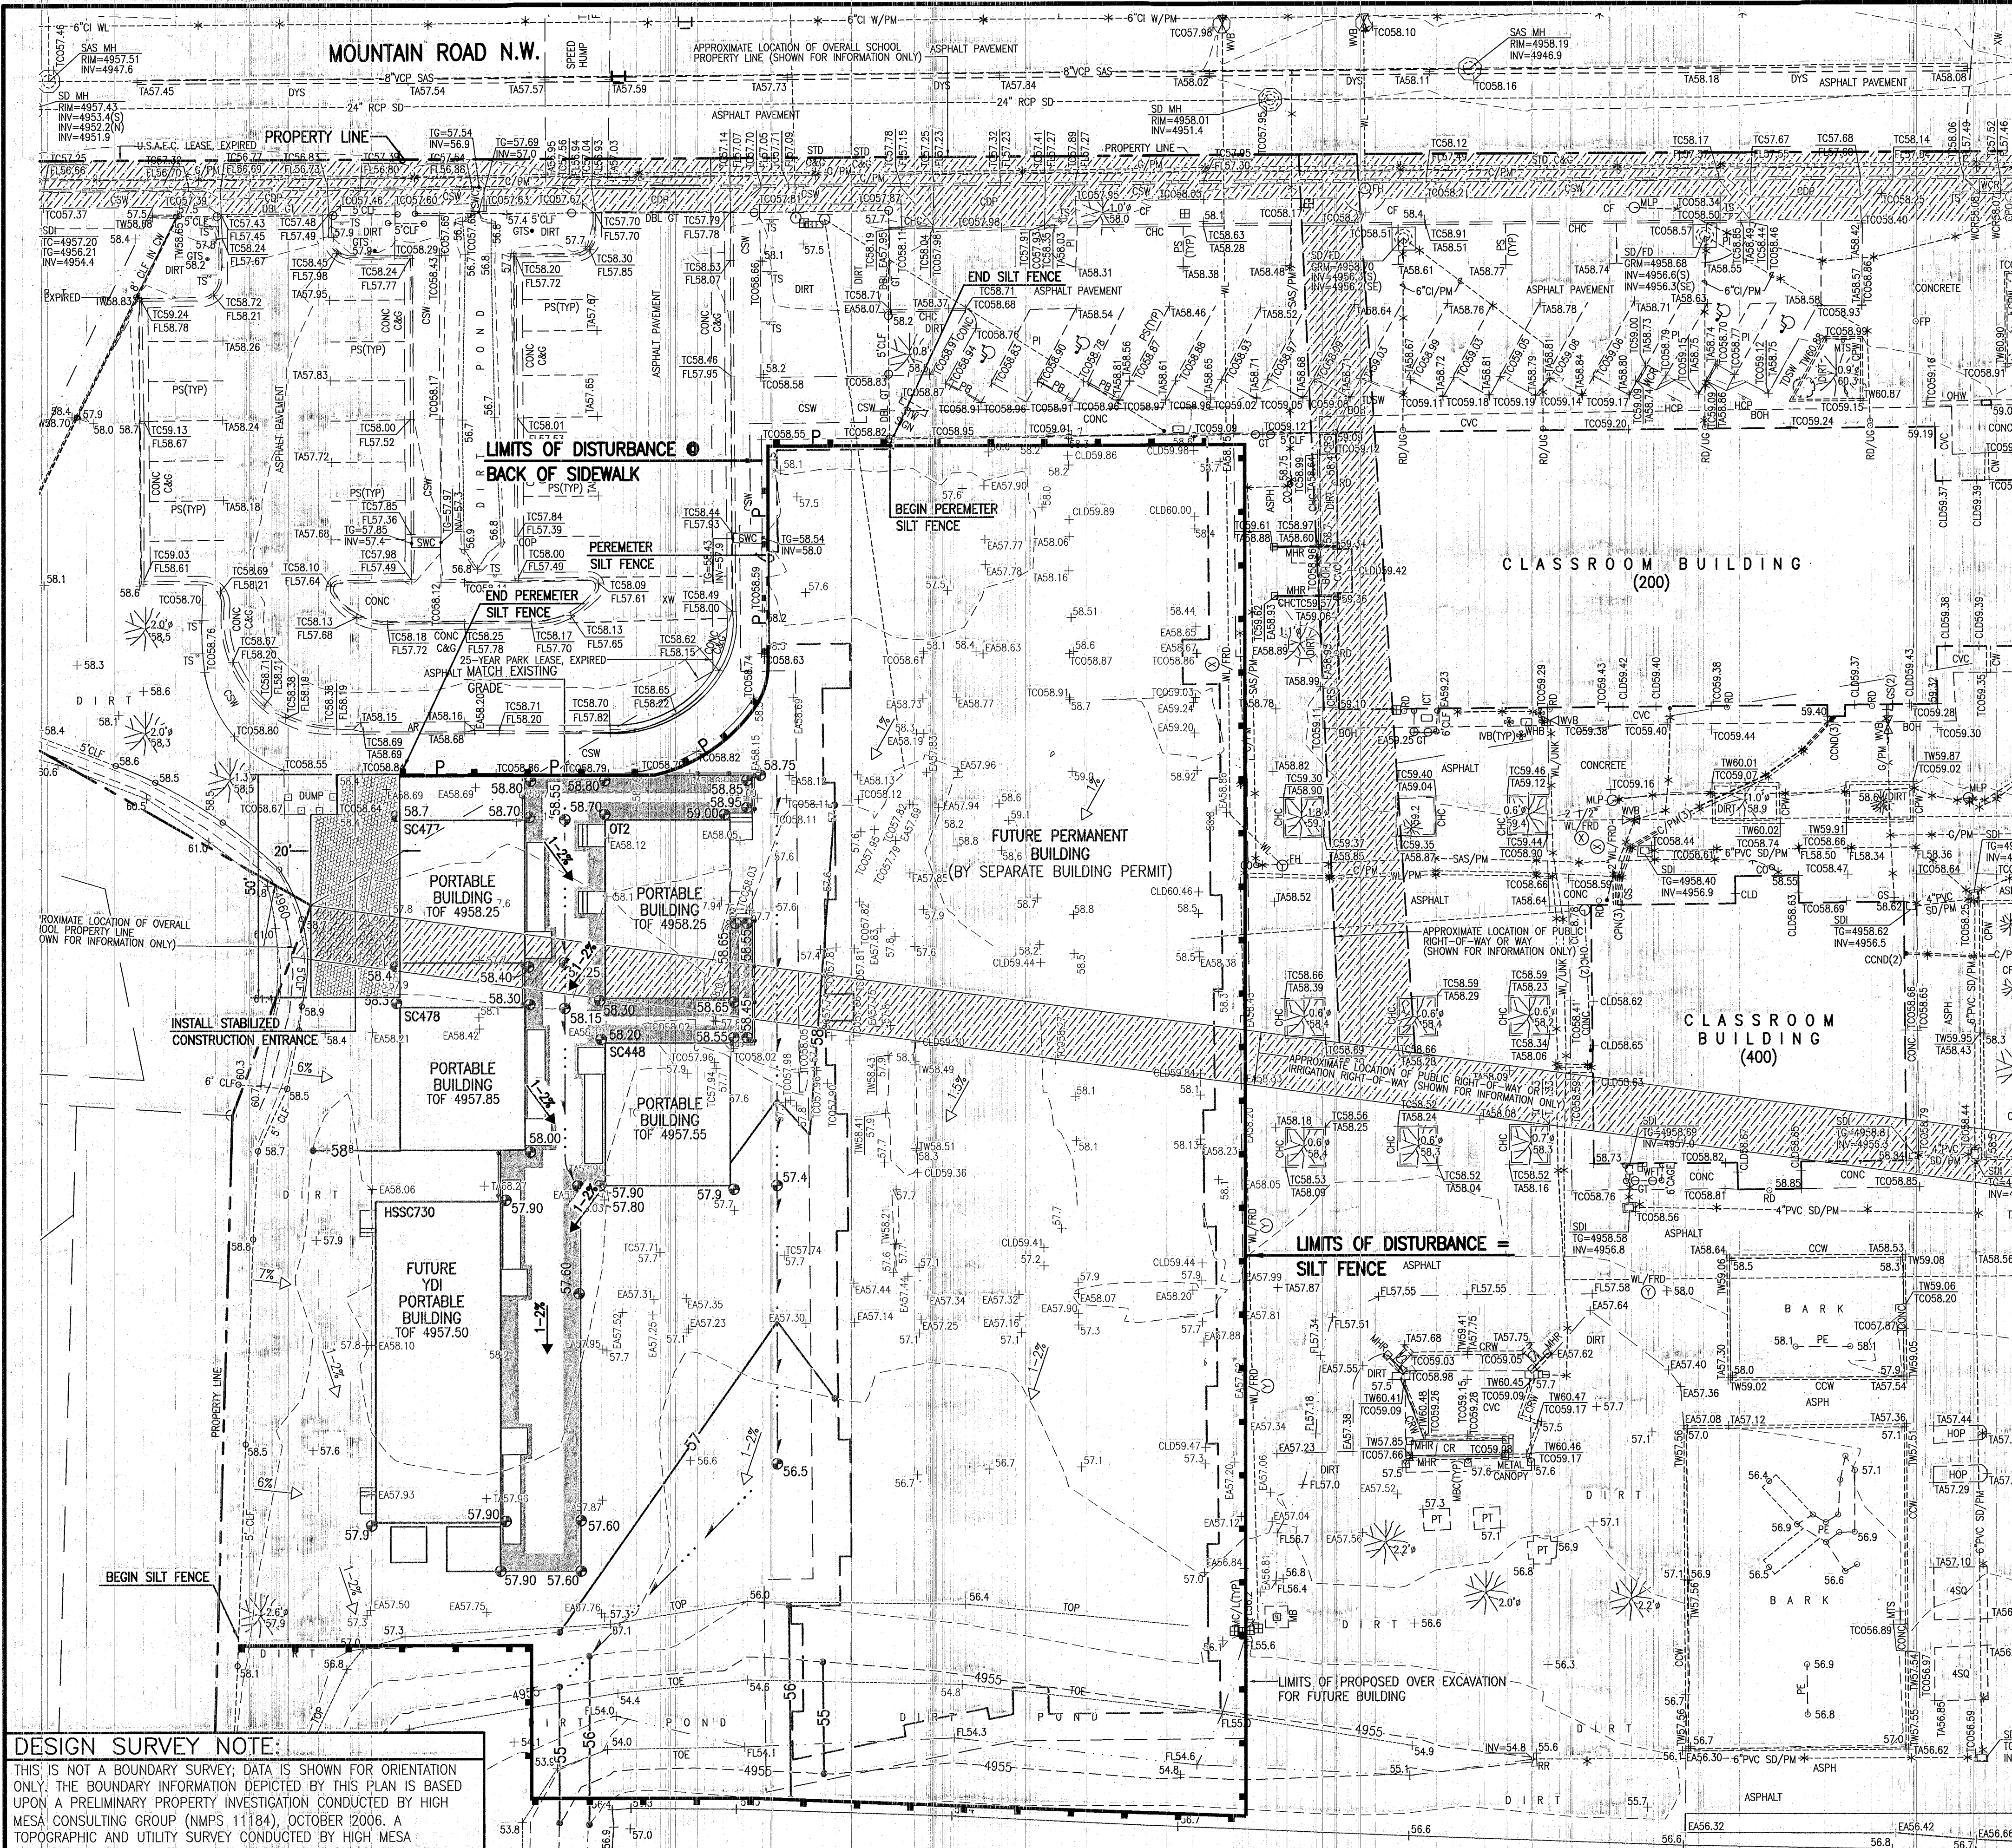

08-04-2014
J. G. MORTENSON
REGISTERED PROFESSIONAL ENGINEER
NEW MEXICO
8541