


LEGEND

- ===== EXISTING CURB & GUTTER
- ===== PROPOSED CURB & GUTTER
- BOUNDARY LINE
- EASEMENT
- ===== PROPOSED SIDEWALK
- ===== PROPOSED PERIMETER WALL
- ===== PROPOSED WROUGHT IRON FENCE/GATE
- EXISTING CONTOUR
- EXISTING INDEX CONTOUR
- PROPOSED CONTOUR
- PROPOSED INDEX CONTOUR
- FLOW ARROW
- SLOPE TIE
- X 5048.25 PROPOSED SPOT ELEVATION
- X 5048.25 EXISTING SPOT ELEVATION
- CENTERLINE
- RIGHT-OF-WAY
- LOT LINES
- SETBACK LINE

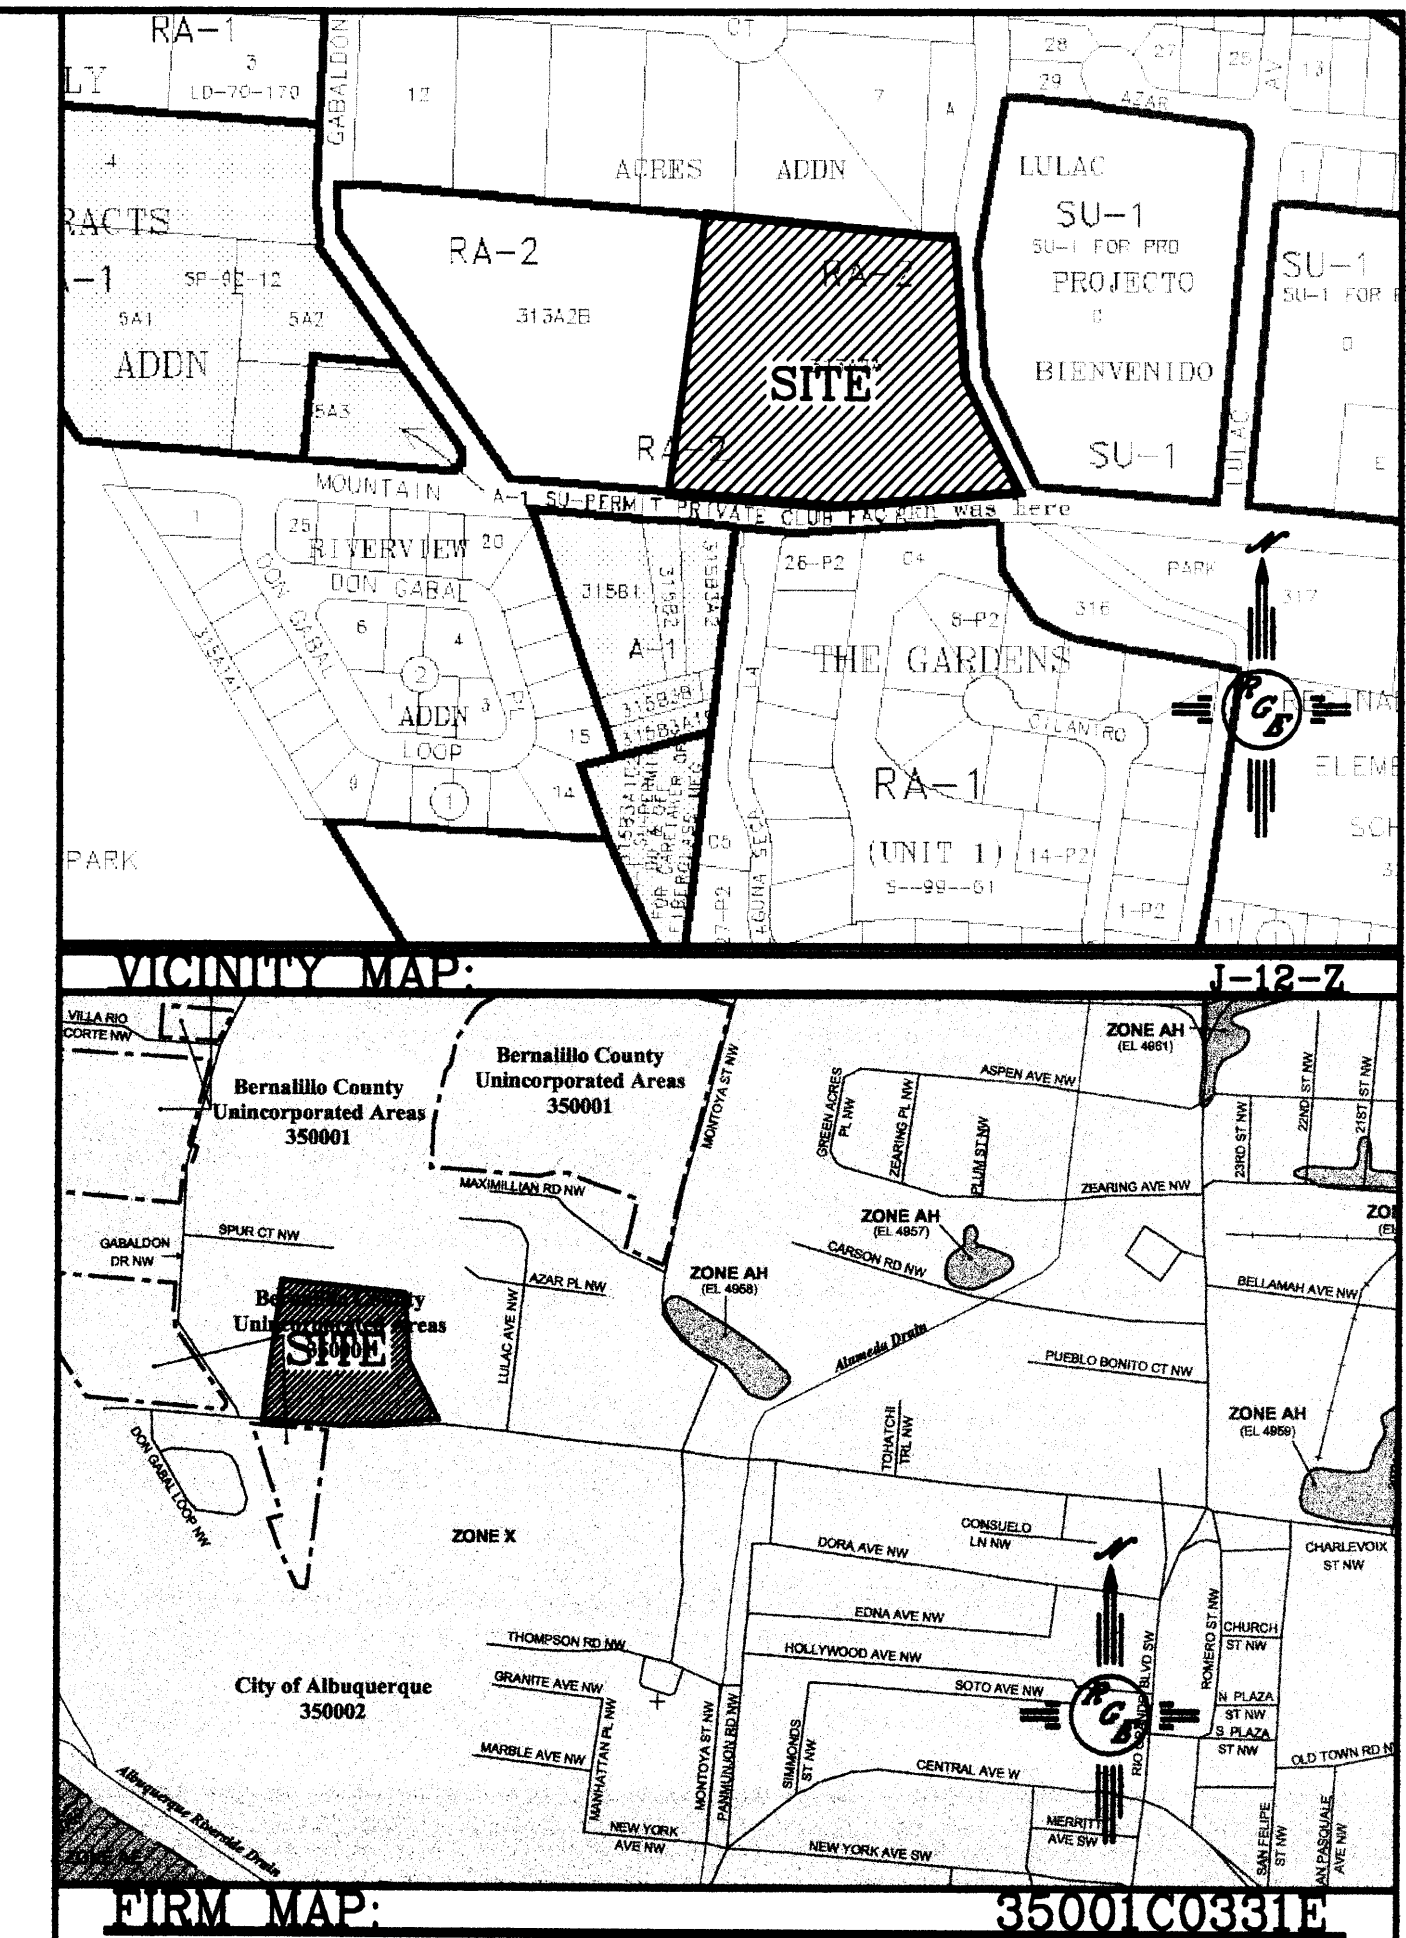

LEGAL DESCRIPTION:

TRACTS 31.3A2A

NOTES:

1. ALL SPOT ELEVATIONS REPRESENT FLOWLINE ELEVATION UNLESS OTHERWISE NOTED.
2. ALL CURB AND GUTTER TO BE MOUNTABLE PER COA STD DWG #2415A UNLESS OTHERWISE NOTED.
3. ALL PADS SHALL BE BUILT PER FOOTPRINT SHOWN.

EROSION CONTROL NOTES:

1. CONTRACTOR IS RESPONSIBLE FOR OBTAINING A TOPSOIL DISTURBANCE PERMIT PRIOR TO BEGINNING WORK.
2. CONTRACTOR IS RESPONSIBLE FOR MAINTAINING RUN-OFF ON SITE DURING CONSTRUCTION.
3. CONTRACTOR IS RESPONSIBLE FOR CLEANING ALL SEDIMENT THAT GETS INTO EXISTING RIGHT-OF-WAY.
4. REPAIR OF DAMAGED FACILITIES AND CLEANUP OF SEDIMENT ACCUMULATIONS ON ADJACENT PROPERTIES AND IN PUBLIC FACILITIES IS THE RESPONSIBILITY OF THE CONTRACTOR.
5. ALL EXPOSED EARTH SURFACES MUST BE PROTECTED FROM WIND AND WATER EROSION PRIOR TO FINAL (CITY) ACCEPTANCE OF ANY PROJECT.


ROUGH GRADING APPROVAL


DATE

ENGINEER'S SEAL	ENTRADA DEL BOSQUE	DRAWN BY WCUJ
DAVID SOULE NEW MEXICO 14522 REGISTERED PROFESSIONAL ENGINEER	GRADING AND DRAINAGE PLAN	DATE 10-16-05
	Rio Grande Engineering 1806 CENTRAL AVENUE SE SUITE 201 ALBUQUERQUE, NM 87106 (505) 872-0088	2518-GRB-8-12-05X
DAVID SOULE P.E. #14522		SHEET # 1 OF 2
		JOB # 2518


CAUTION:

EXISTING UTILITIES ARE NOT SHOWN. IT SHALL BE THE SOLE RESPONSIBILITY OF THE CONTRACTOR TO CONDUCT ALL NECESSARY FIELD INVESTIGATIONS PRIOR TO ANY EXCAVATION TO DETERMINE THE ACTUAL LOCATION OF UTILITIES & OTHER IMPROVEMENTS.

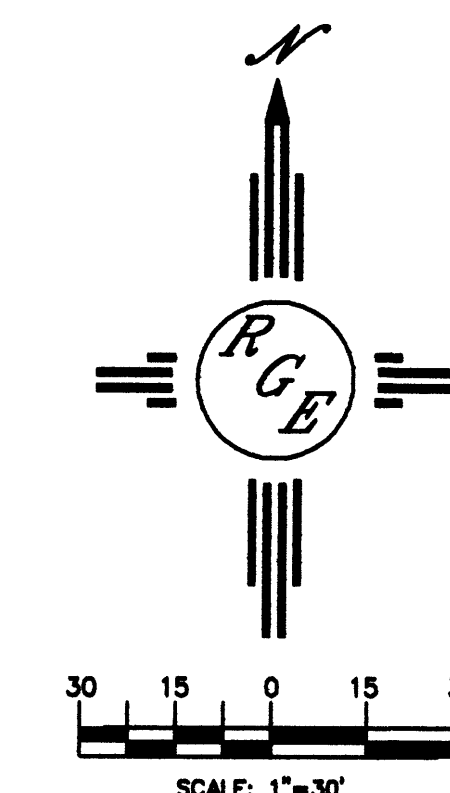


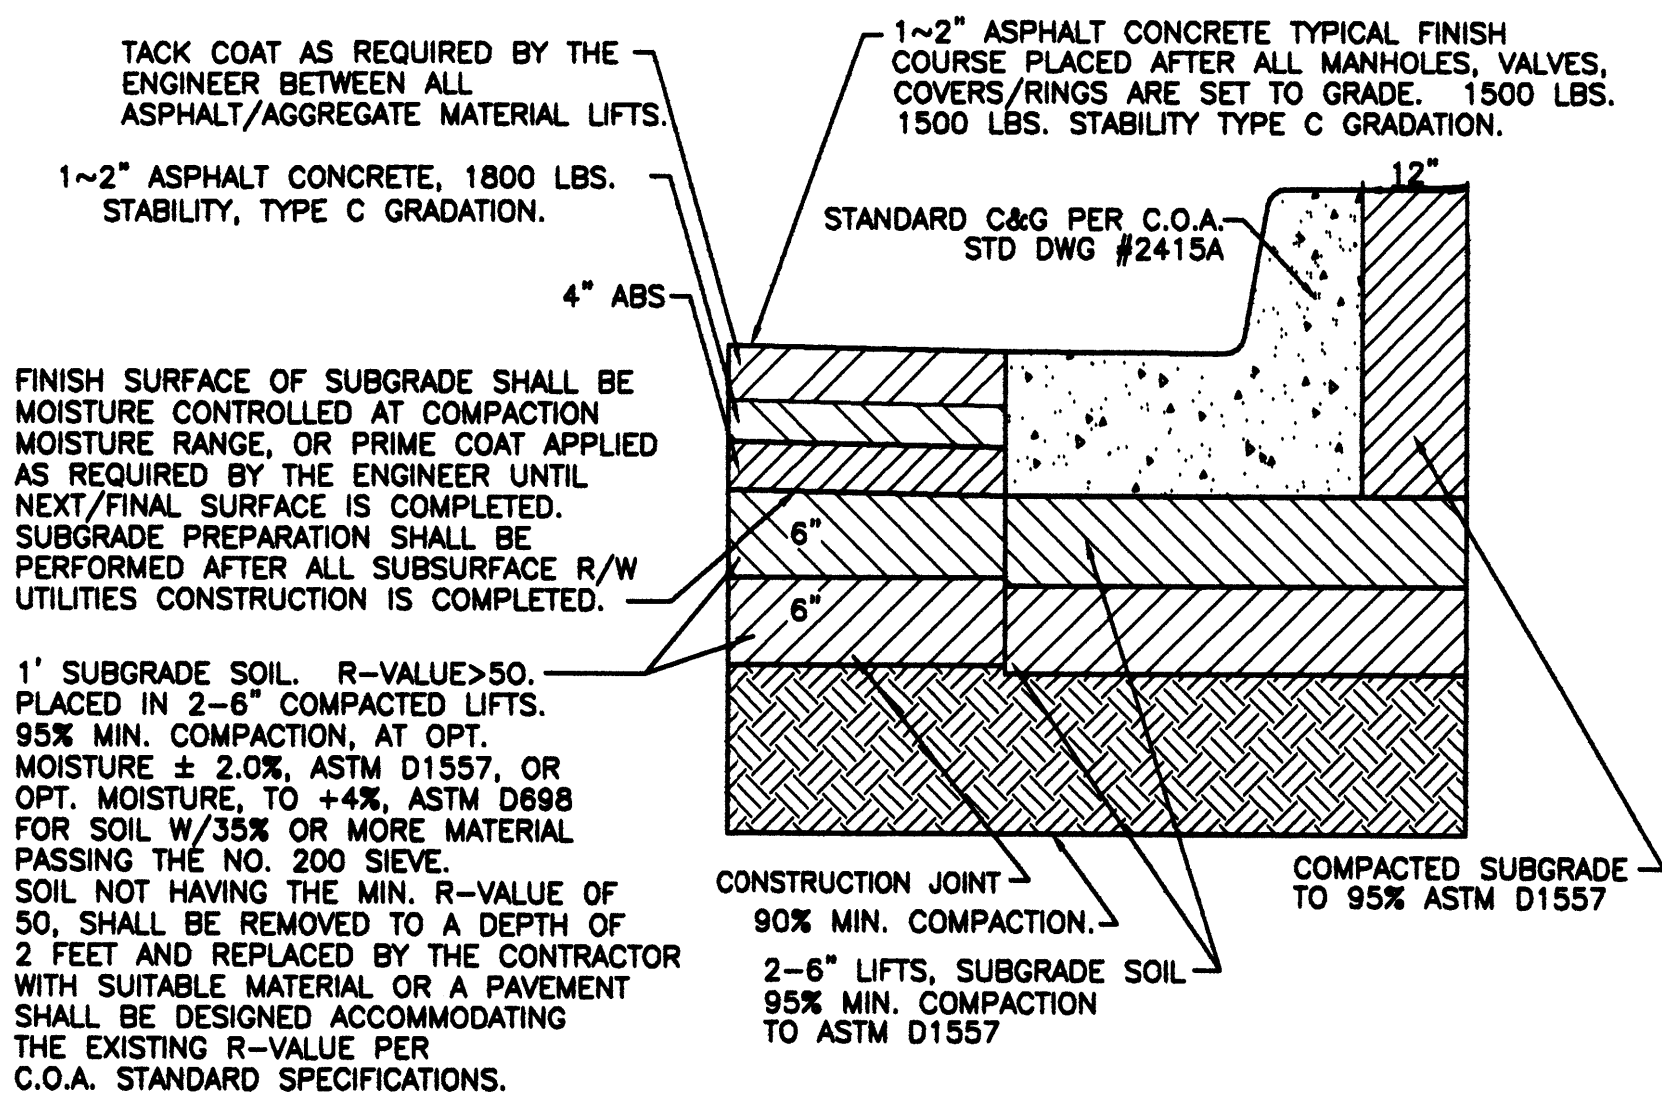


TOWER, SAN YGNACIO PAVING SECTION (STANDARD CURB)
NTS

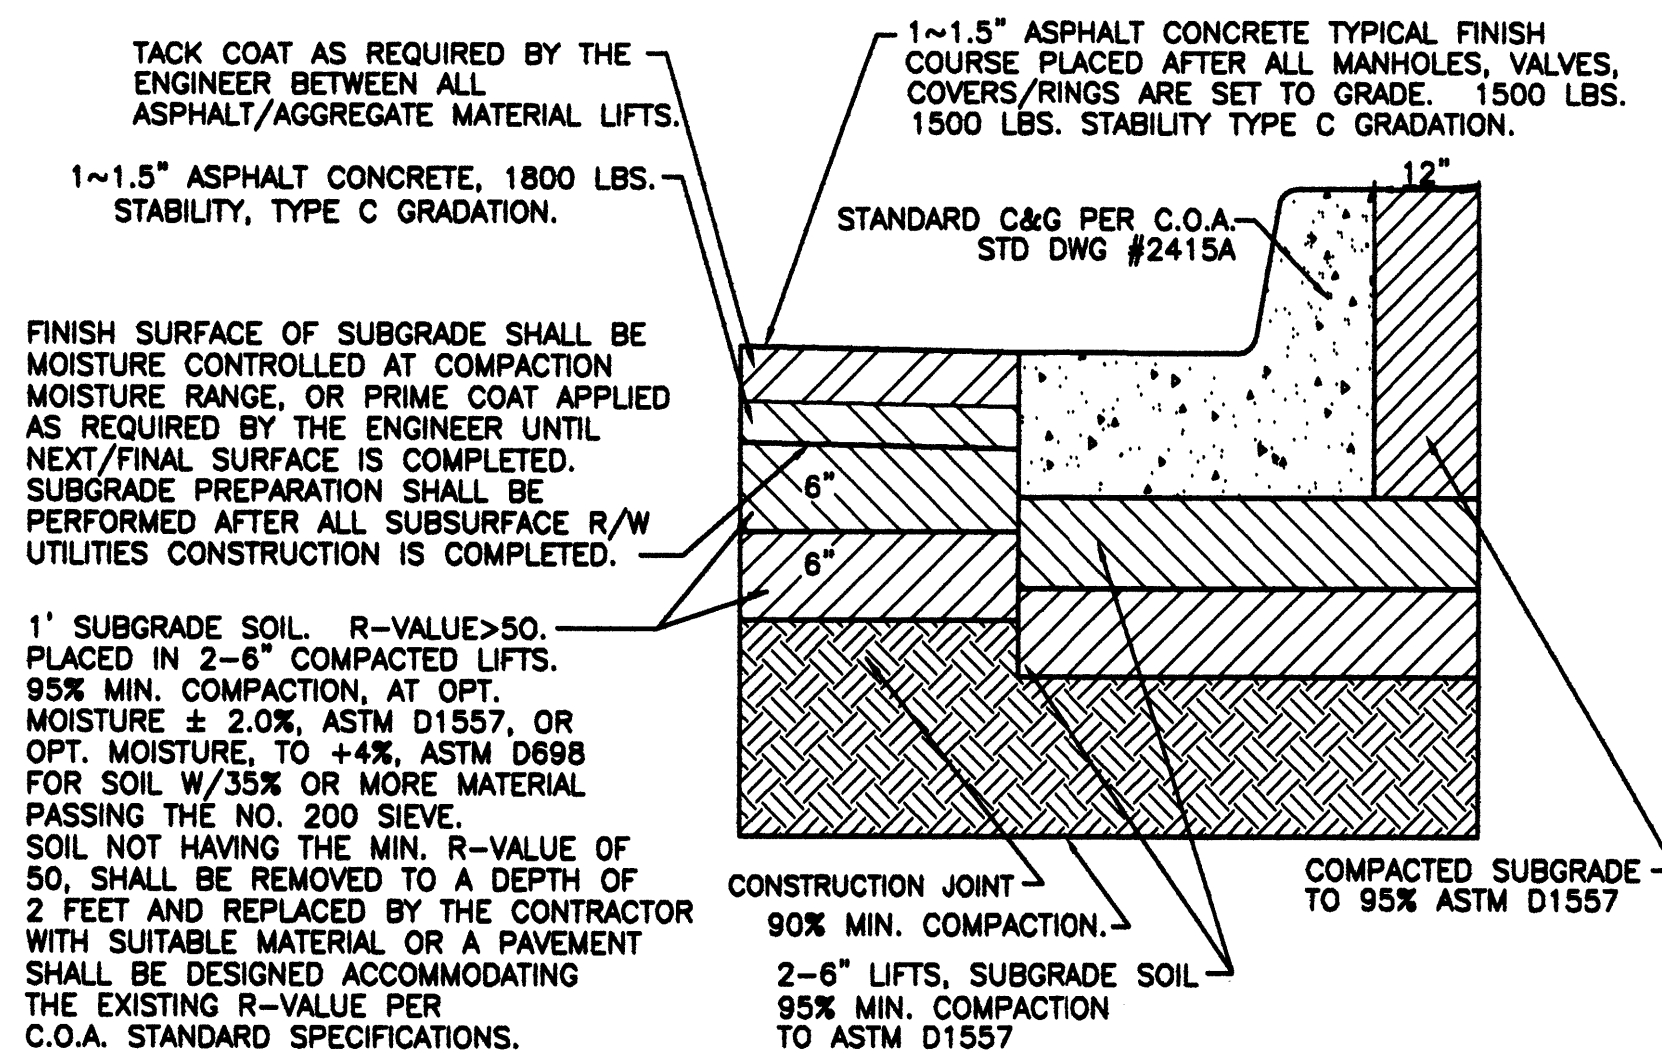

RESIDENTIAL PAVING SECTION (STANDARD CURB)
NTS

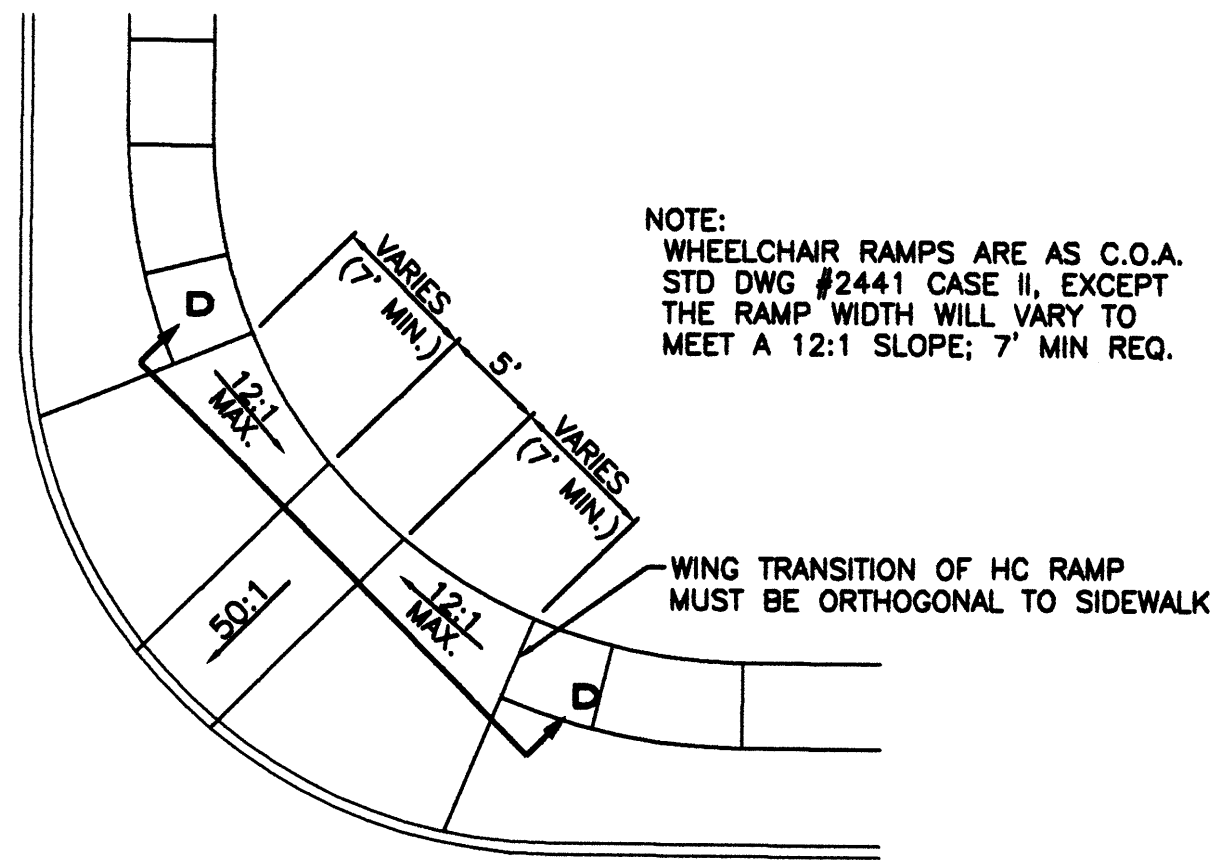

WHEELCHAIR RAMP DETAIL (TYP.)
NTS


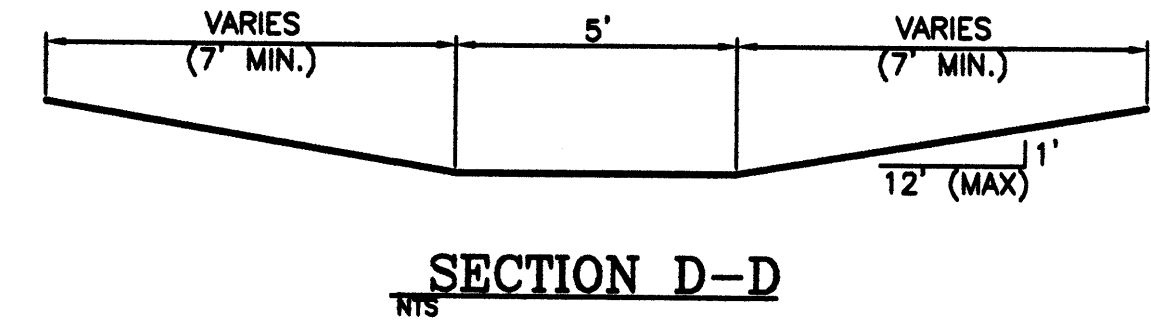


SECTION D-D
NTS

	ENGINEER'S SEAL	ENTRADA DEL BOSQUE	DRAWN BY WCVJ
		GRADING AND DRAINAGE PLAN	DATE 10-16-05
			2518-GRB-8-12-05X
	DAVID SOULE P.E. #14522	1808 CENTRAL AVENUE SE SUITE 201 ALBUQUERQUE, NM 87106 (505) 872-0898	SHEET # 2 OF 2 JOB # 2518

LEGEND

- EXISTING CURB & GUTTER
- PROPOSED CURB & GUTTER
- BOUNDARY LINE
- EASEMENT
- PROPOSED SIDEWALK
- PROPOSED PERIMETER WALL
- PROPOSED WROUGHT IRON FENCE/GATE
- EXISTING CONTOUR
- EXISTING INDEX CONTOUR
- PROPOSED CONTOUR
- PROPOSED INDEX CONTOUR
- FLOW ARROW
- SLOPE TIE
- PROPOSED SPOT ELEVATION
- EXISTING SPOT ELEVATION
- CENTERLINE
- RIGHT-OF-WAY
- LOT LINES
- SETBACK LINE

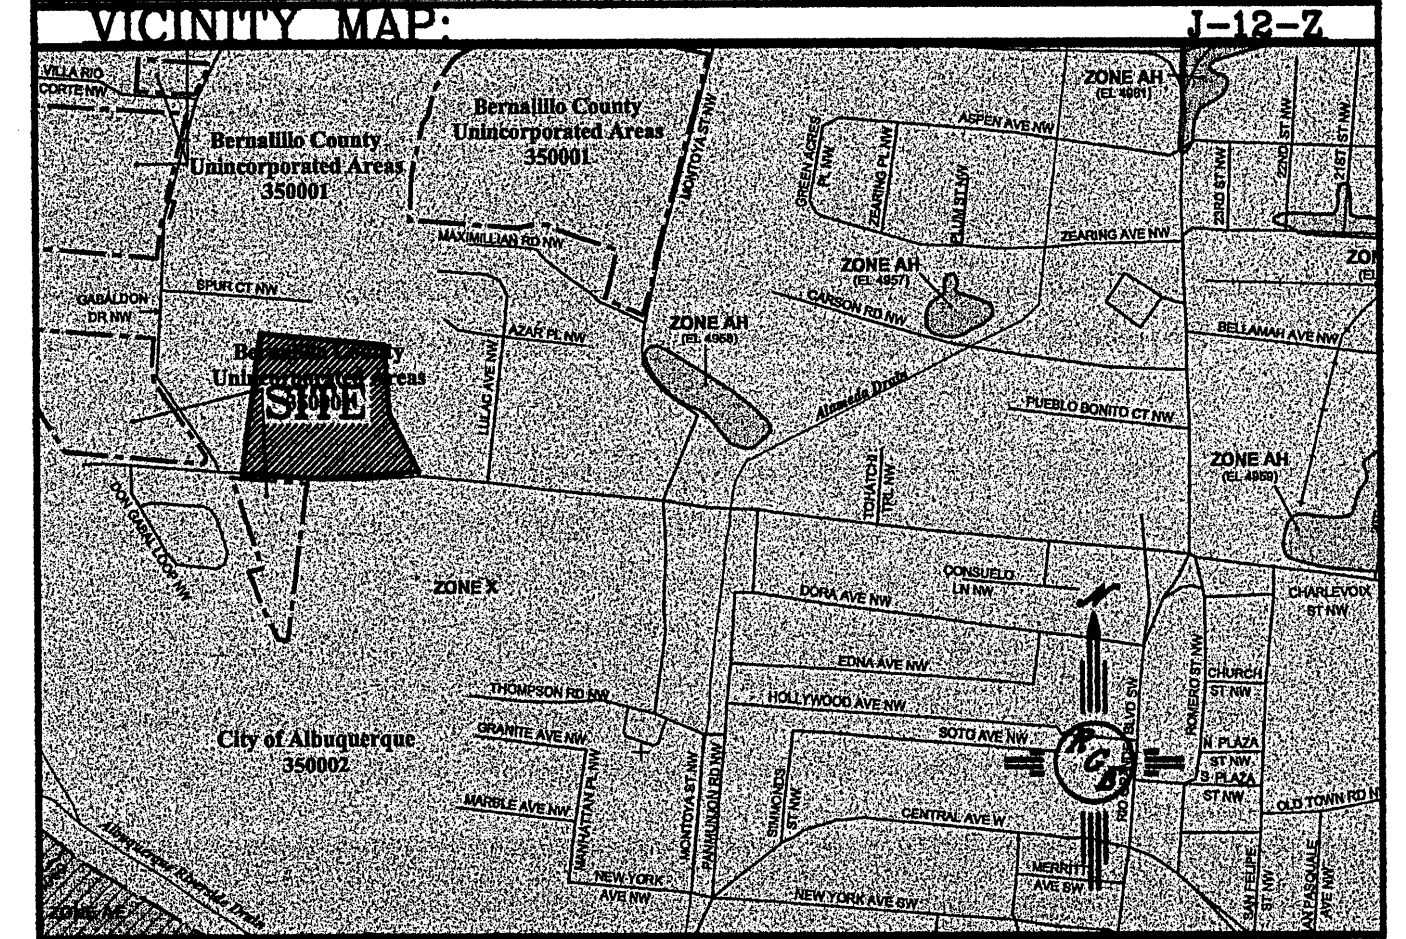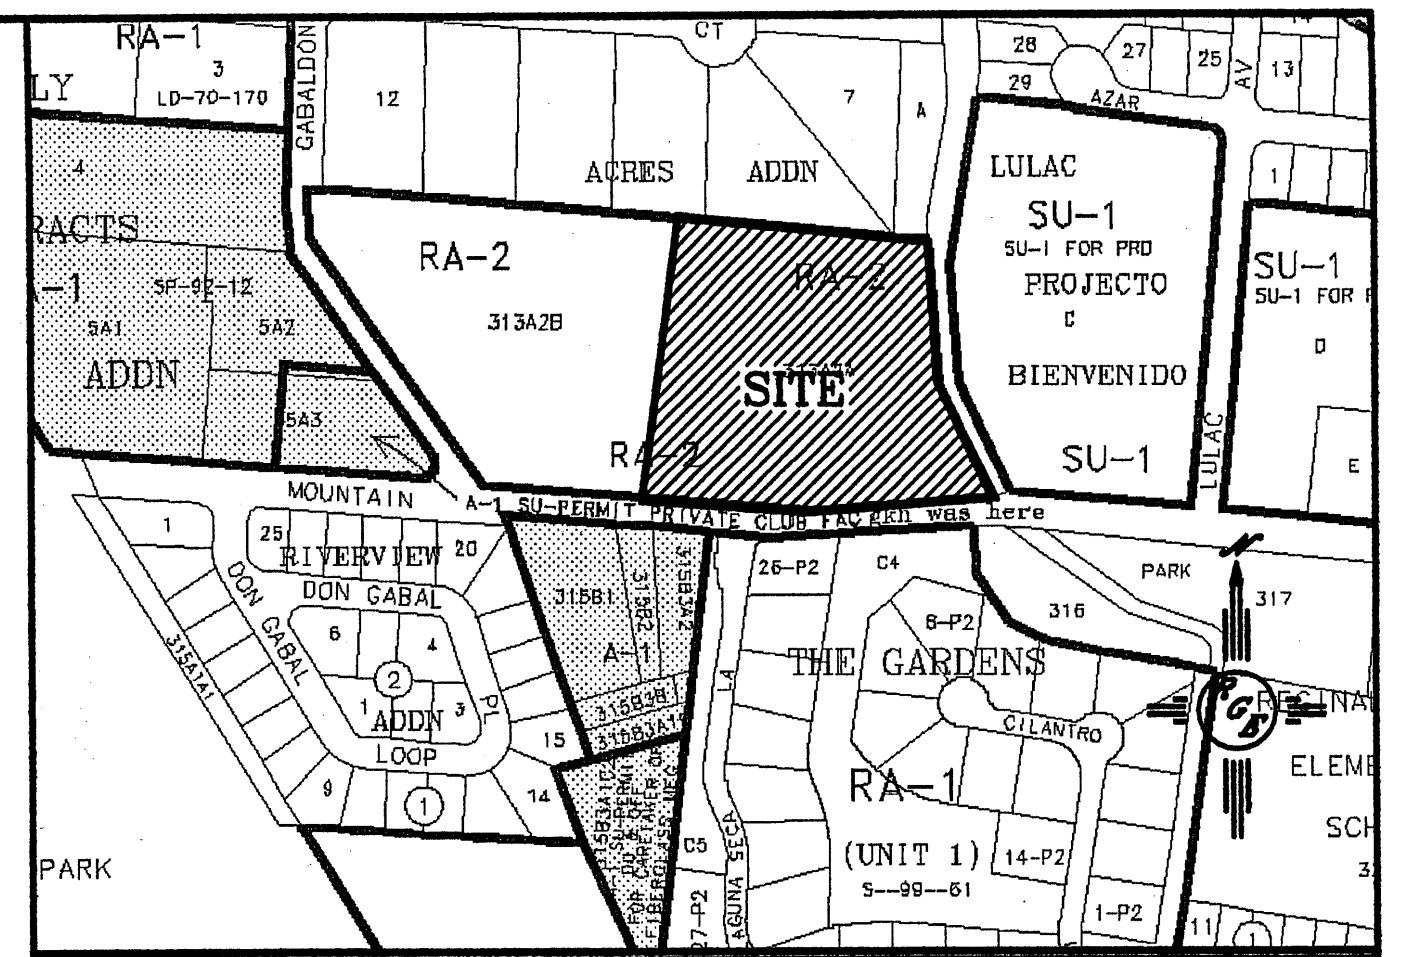

FIRM MAP: 35001C0331E

LEGAL DESCRIPTION:


TRACTS 313A2A

NOTES:

- ALL SPOT ELEVATIONS REPRESENT FLOWLINE ELEVATION UNLESS OTHERWISE NOTED.
- ALL CURB AND GUTTER TO BE MOUNTABLE PER COA STD DWG #2415A UNLESS OTHERWISE NOTED.
- ALL PADS SHALL BE BUILT PER FOOTPRINT SHOWN.


EROSION CONTROL NOTES:


- CONTRACTOR IS RESPONSIBLE FOR OBTAINING A TOPSOIL DISTURBANCE PERMIT PRIOR TO BEGINNING WORK.
- CONTRACTOR IS RESPONSIBLE FOR MAINTAINING RUN-OFF ON SITE DURING CONSTRUCTION.
- CONTRACTOR IS RESPONSIBLE FOR CLEANING ALL SEDIMENT THAT GETS INTO EXISTING RIGHT-OF-WAY.
- REPAIR OF DAMAGED FACILITIES AND CLEANUP OF SEDIMENT ACCUMULATIONS ON ADJACENT PROPERTIES AND IN PUBLIC FACILITIES IS THE RESPONSIBILITY OF THE CONTRACTOR.
- ALL EXPOSED EARTH SURFACES MUST BE PROTECTED FROM WIND AND WATER EROSION PRIOR TO FINAL (CITY) ACCEPTANCE OF ANY PROJECT.

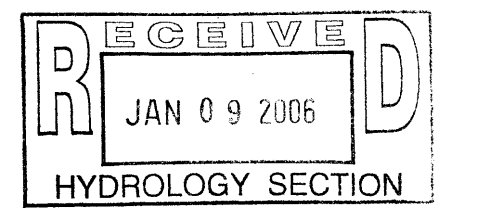

ROUGH GRADING APPROVAL


DATE

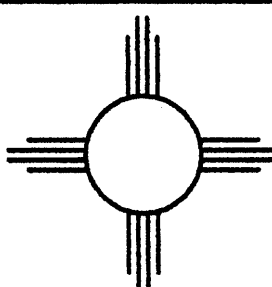ENGINEER'S SEAL	ENTRADA DEL BOSQUE AMENDED GRADING AND DRAINAGE PLAN  <i>Rio Grande Engineering</i> 1808 CENTRAL AVENUE SE SUITE 201 ALBUQUERQUE, NM 87108 (505) 872-0988	DRAWN BY WCVJ
		DATE 1-02-06
		2518-CRB-12-21-05X
		SHEET # 1 OF 2
DAVID SOULE P.E. #14522		JOB # 2518

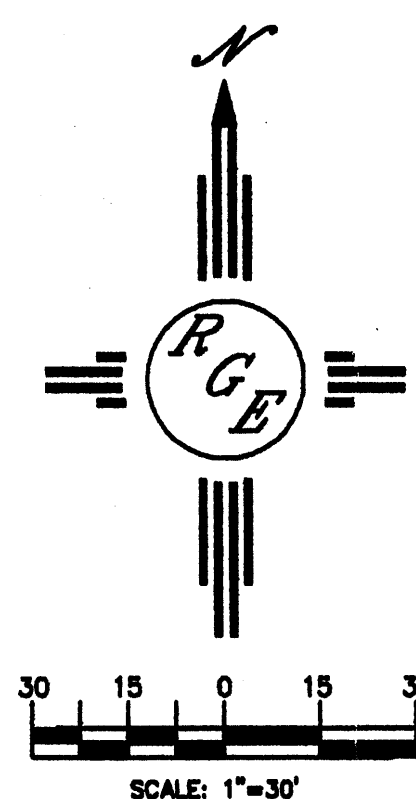

CAUTION:

EXISTING UTILITIES ARE NOT SHOWN. IT SHALL BE THE SOLE RESPONSIBILITY OF THE CONTRACTOR TO CONDUCT ALL NECESSARY FIELD INVESTIGATIONS PRIOR TO ANY EXCAVATION TO DETERMINE THE ACTUAL LOCATION OF UTILITIES & OTHER IMPROVEMENTS.

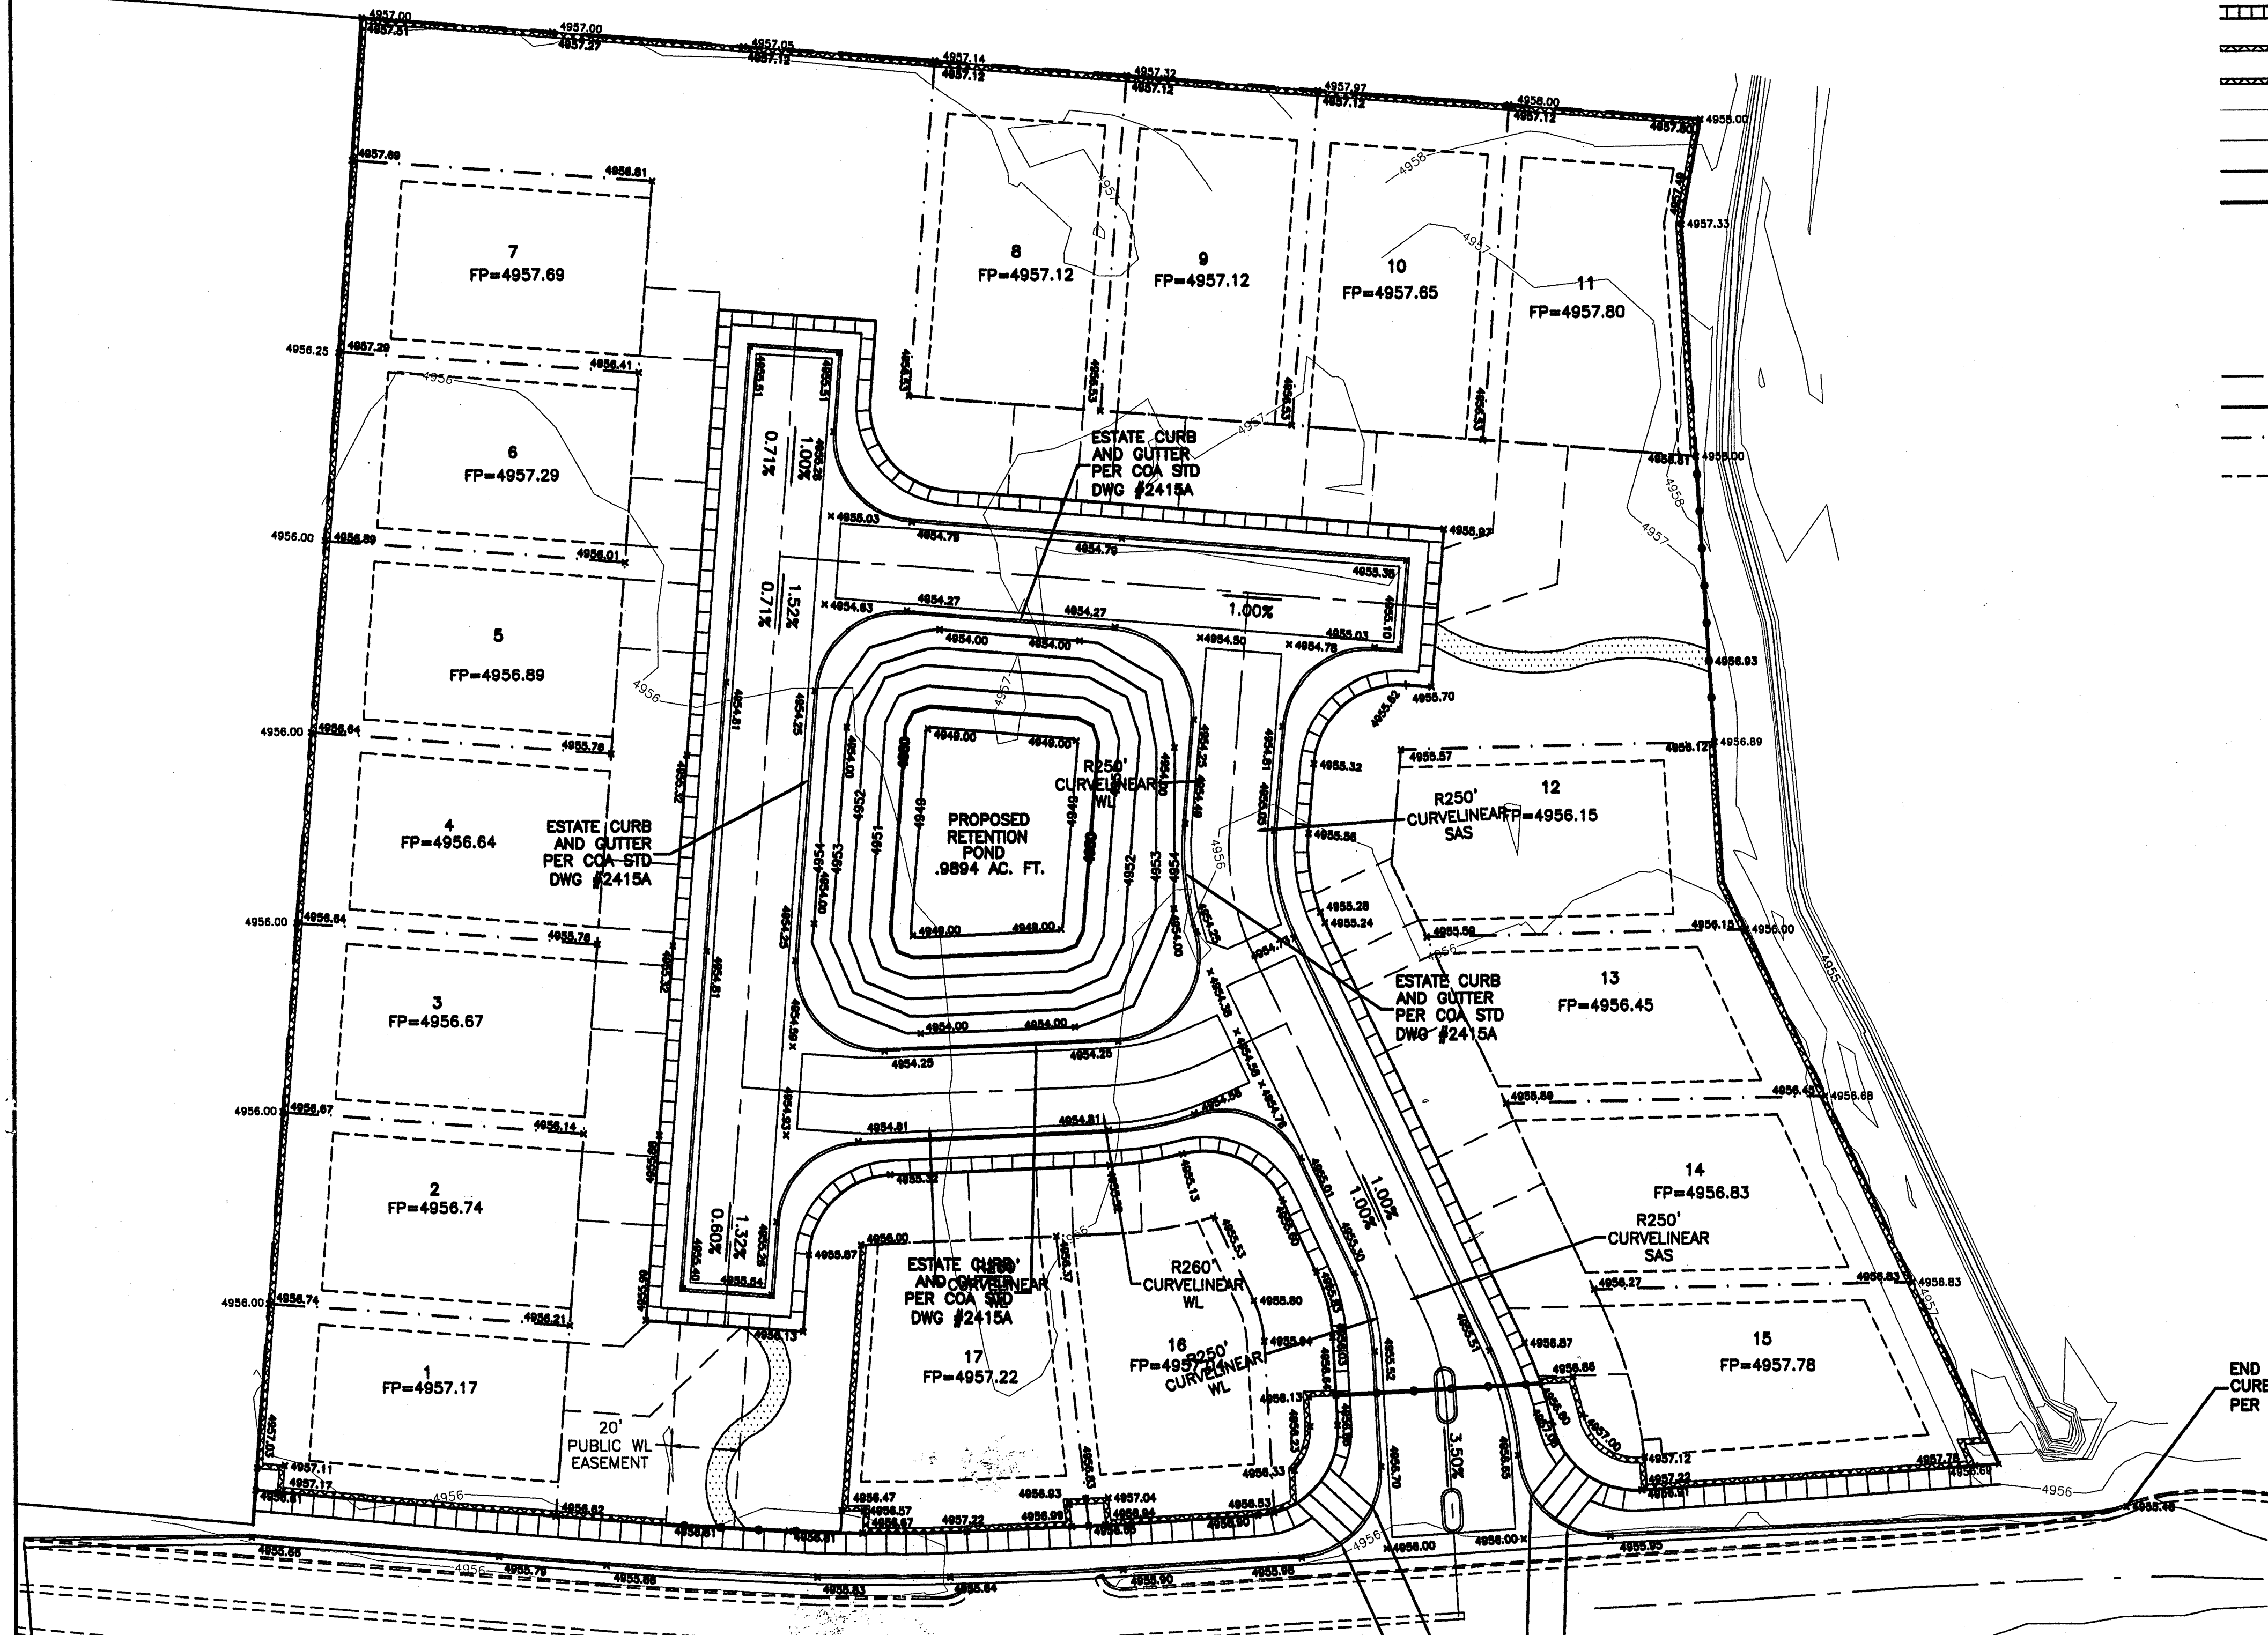


BEGIN STANDARD CURB AND GUTTER PER COA STD DWG #2415A

BEGIN STANDARD CURB AND GUTTER PER COA STD DWG #2415A


BEGIN MOUNTABLE CURB AND GUTTER PER COA STD DWG #2415A

END STANDARD CURB AND GUTTER PER COA STD DWG #2415A


END STANDARD CURB AND GUTTER PER COA STD DWG #2415A

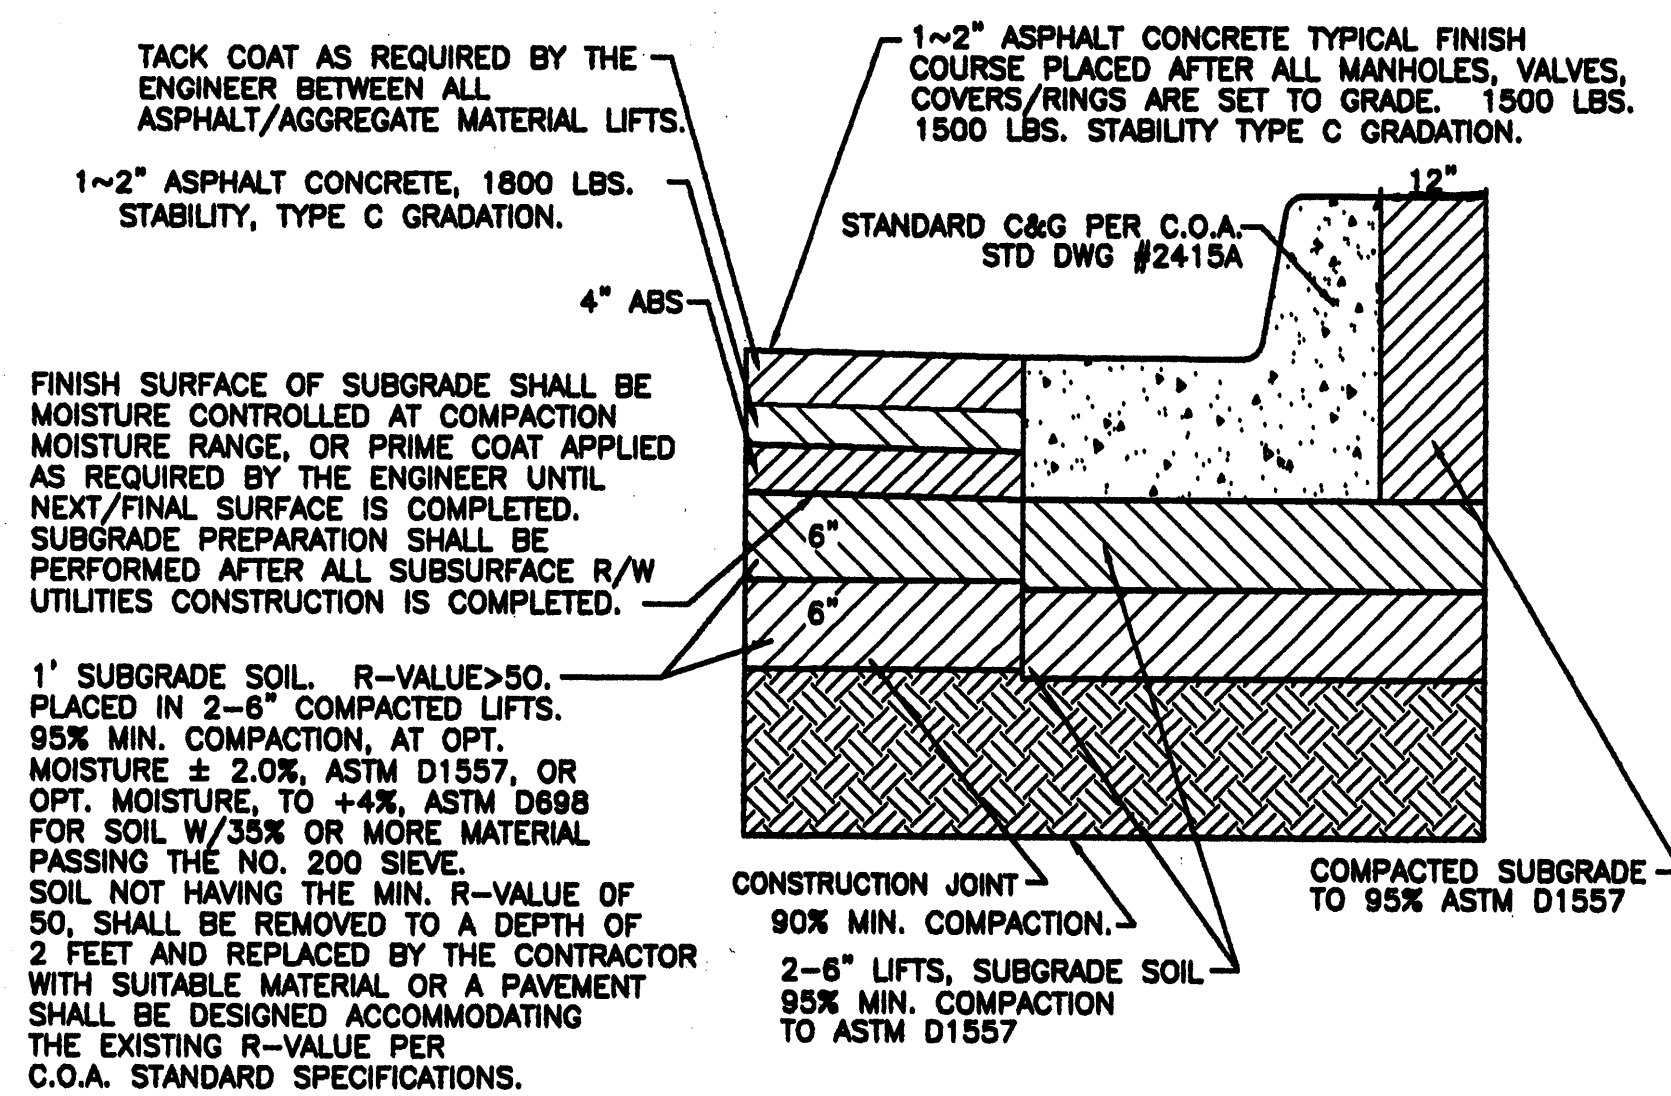


TOWER, SAN YGNACIO PAVING SECTION (STANDARD CURB)
NTS

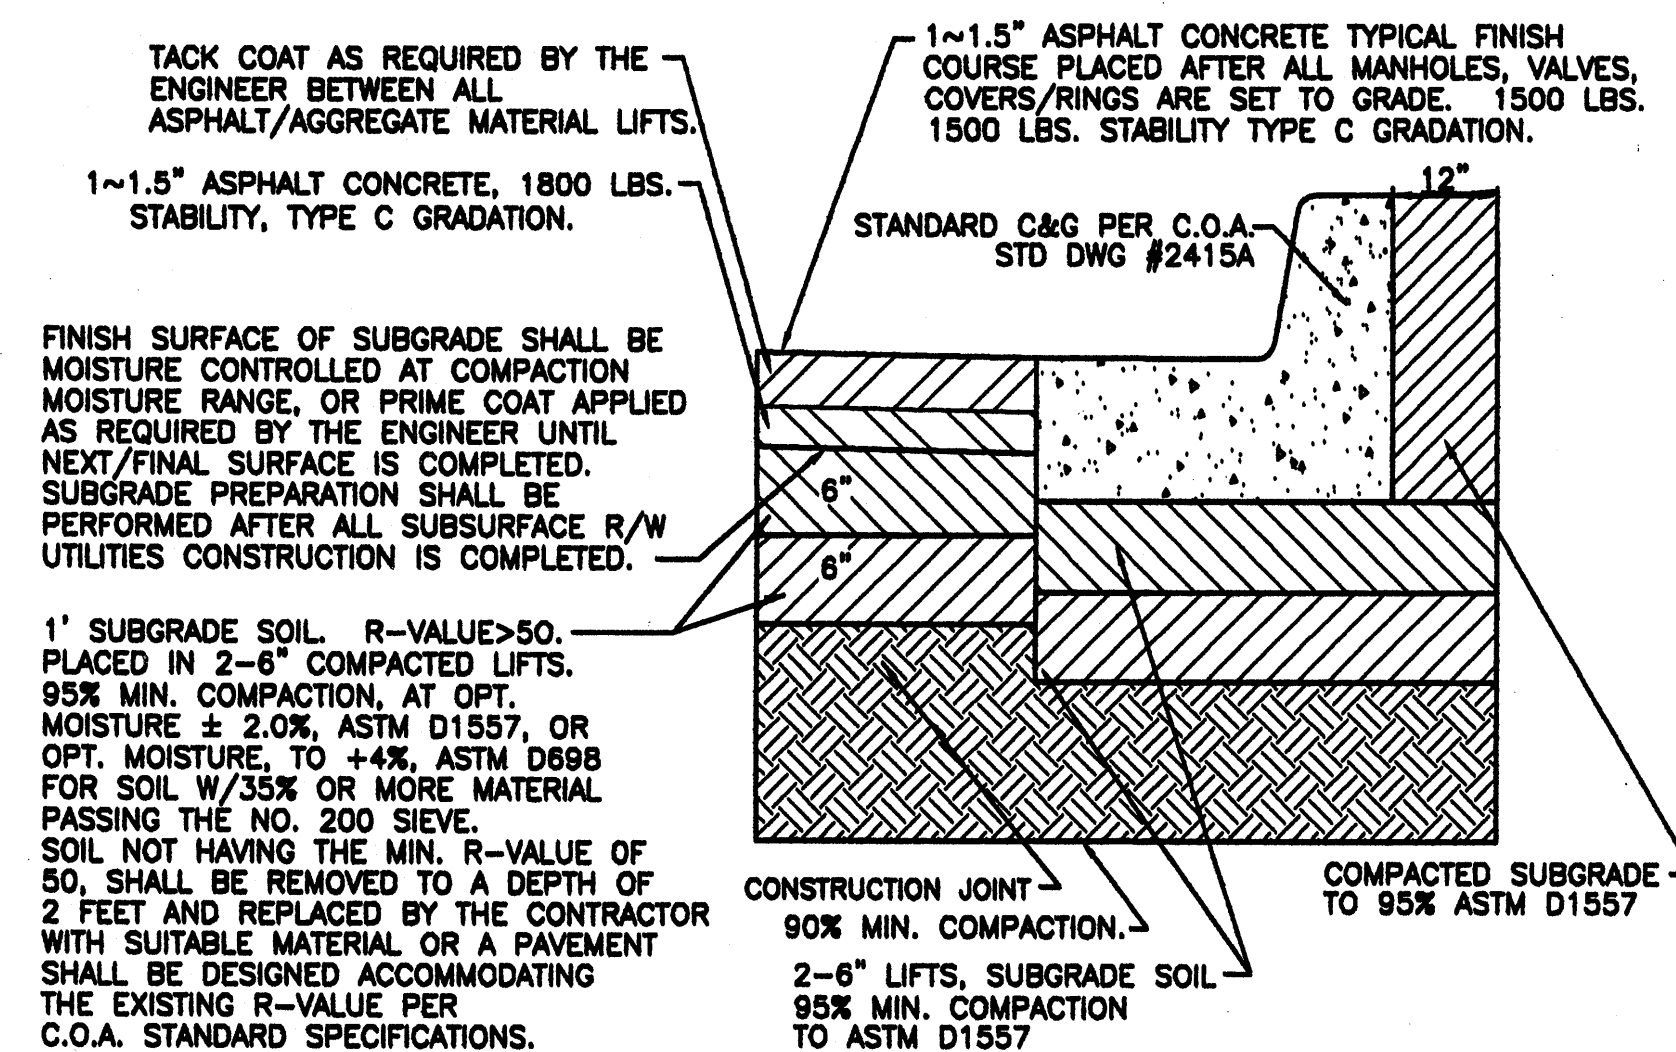


RESIDENTIAL PAVING SECTION (STANDARD CURB)
NTS

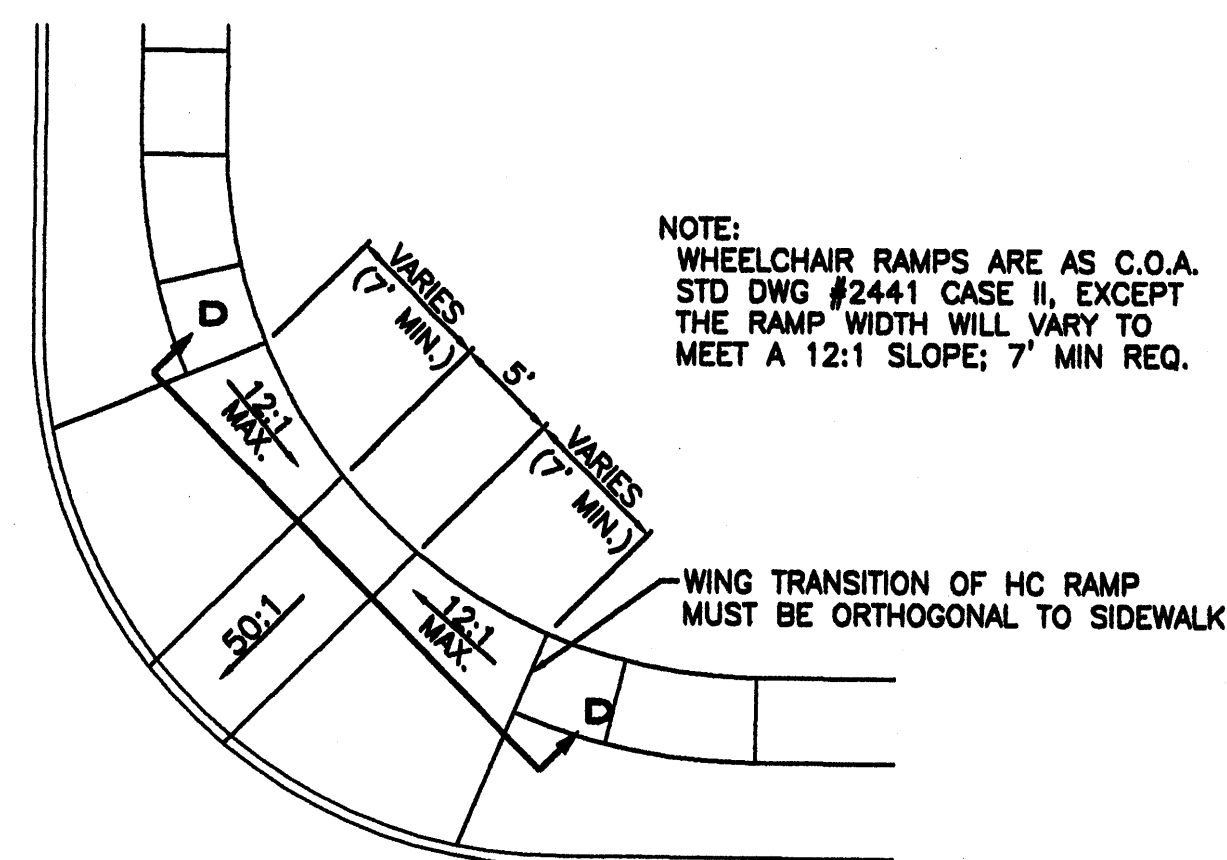



WHEELCHAIR RAMP DETAIL (TYP.)
NTS

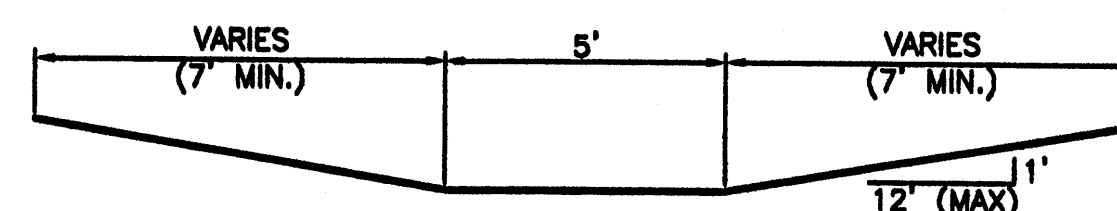

SECTION D-D
NTS



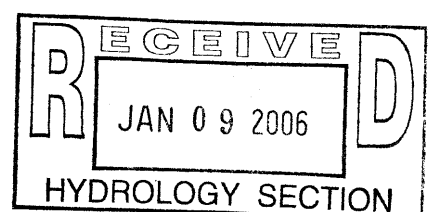


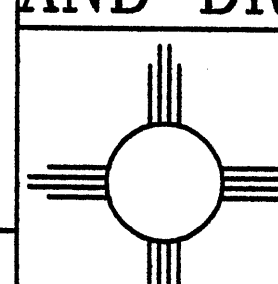ENGINEER'S SEAL 	ENTRADA DEL BOSQUE AMENDED GRADING AND DRAINAGE PLAN	DRAWN BY WCUJ
		DATE 1-02-06
DAVID SOULE P.E. #14522	 Rio Grande Engineering 1808 CENTRAL AVENUE SE SUITE 201 ALBUQUERQUE, NM 87106 (505) 872-0999	SHEET # 2 OF 2
		JOB # 2518

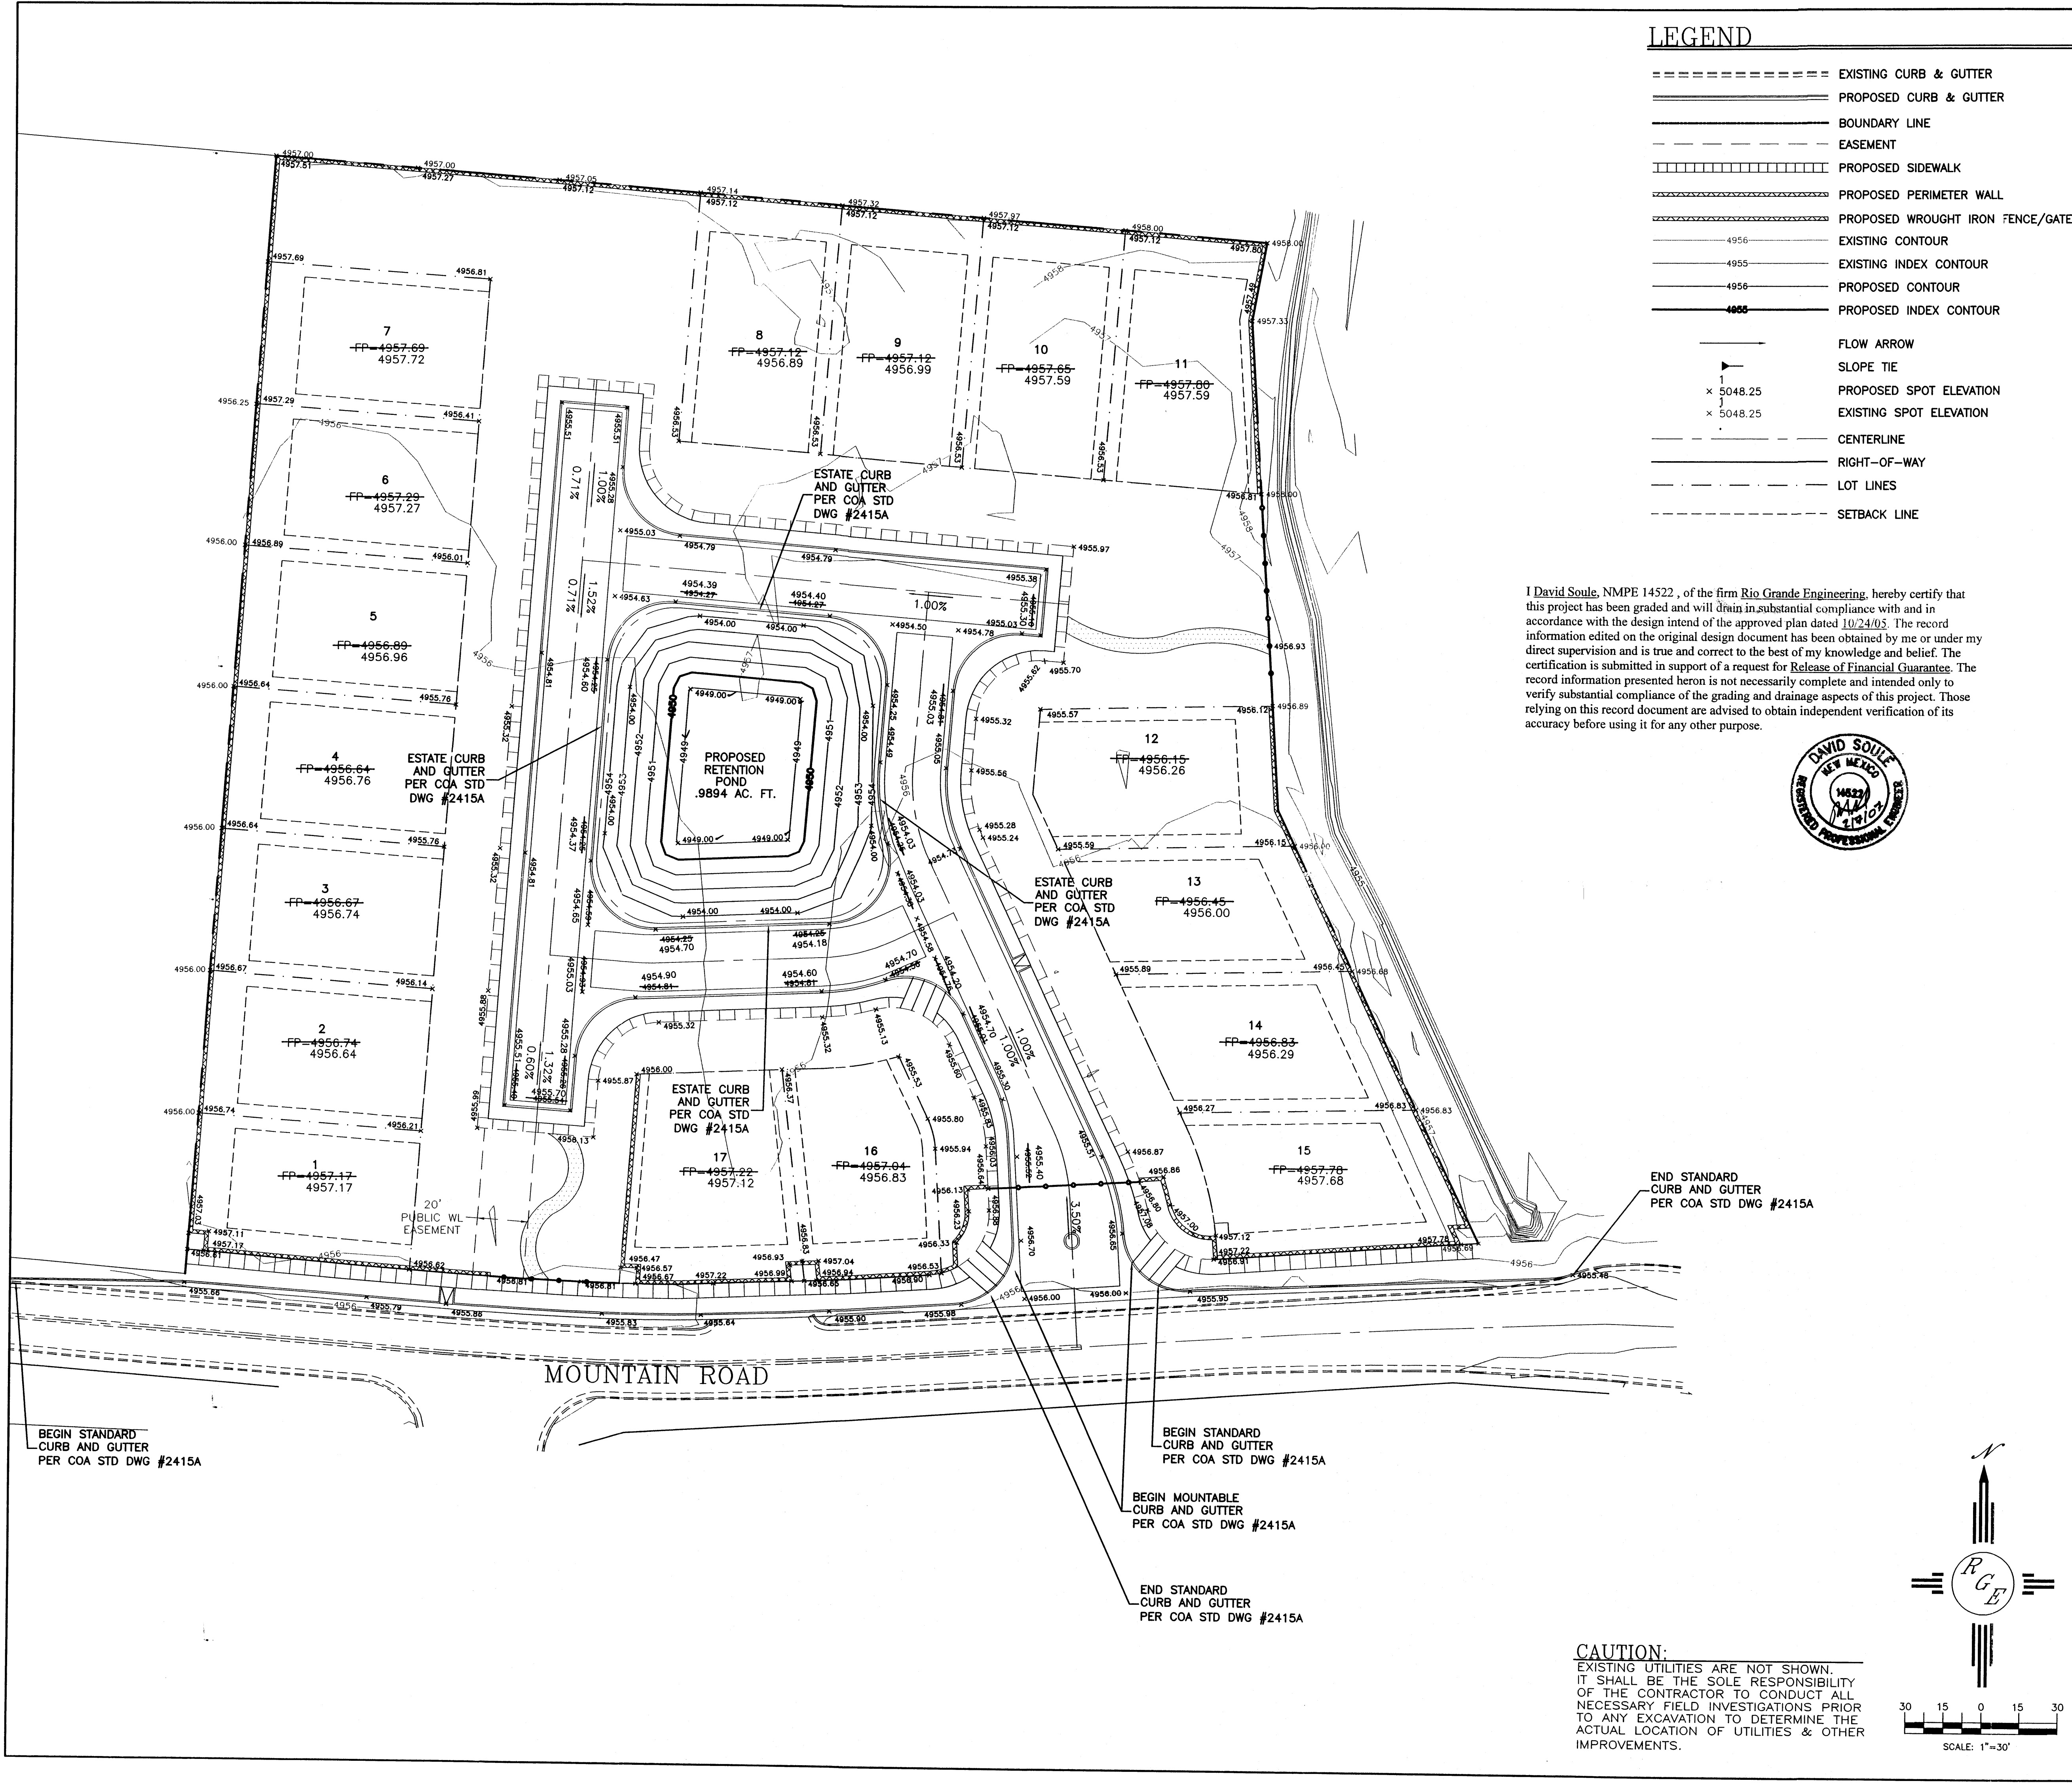

- LEGEND**
- ===== EXISTING CURB & GUTTER
 - ===== PROPOSED CURB & GUTTER
 - BOUNDARY LINE
 - EASEMENT
 - ===== PROPOSED SIDEWALK
 - ===== PROPOSED PERIMETER WALL
 - ===== PROPOSED WROUGHT IRON FENCE/GATE
 - EXISTING CONTOUR
 - EXISTING INDEX CONTOUR
 - PROPOSED CONTOUR
 - PROPOSED INDEX CONTOUR
 - FLOW ARROW
 - SLOPE TIE
 - PROPOSED SPOT ELEVATION
 - EXISTING SPOT ELEVATION
 - CENTERLINE
 - RIGHT-OF-WAY
 - LOT LINES
 - SETBACK LINE

I David Soule, NMPE 14522, of the firm Rio Grande Engineering, hereby certify that this project has been graded and will drain in substantial compliance with and in accordance with the design intend of the approved plan dated 10/24/03. The record information edited on the original design document has been obtained by me or under my direct supervision and is true and correct to the best of my knowledge and belief. The certification is submitted in support of a request for Release of Financial Guarantee. The record information presented herein is not necessarily complete and intended only to verify substantial compliance of the grading and drainage aspects of this project. Those relying on this record document are advised to obtain independent verification of its accuracy before using it for any other purpose.

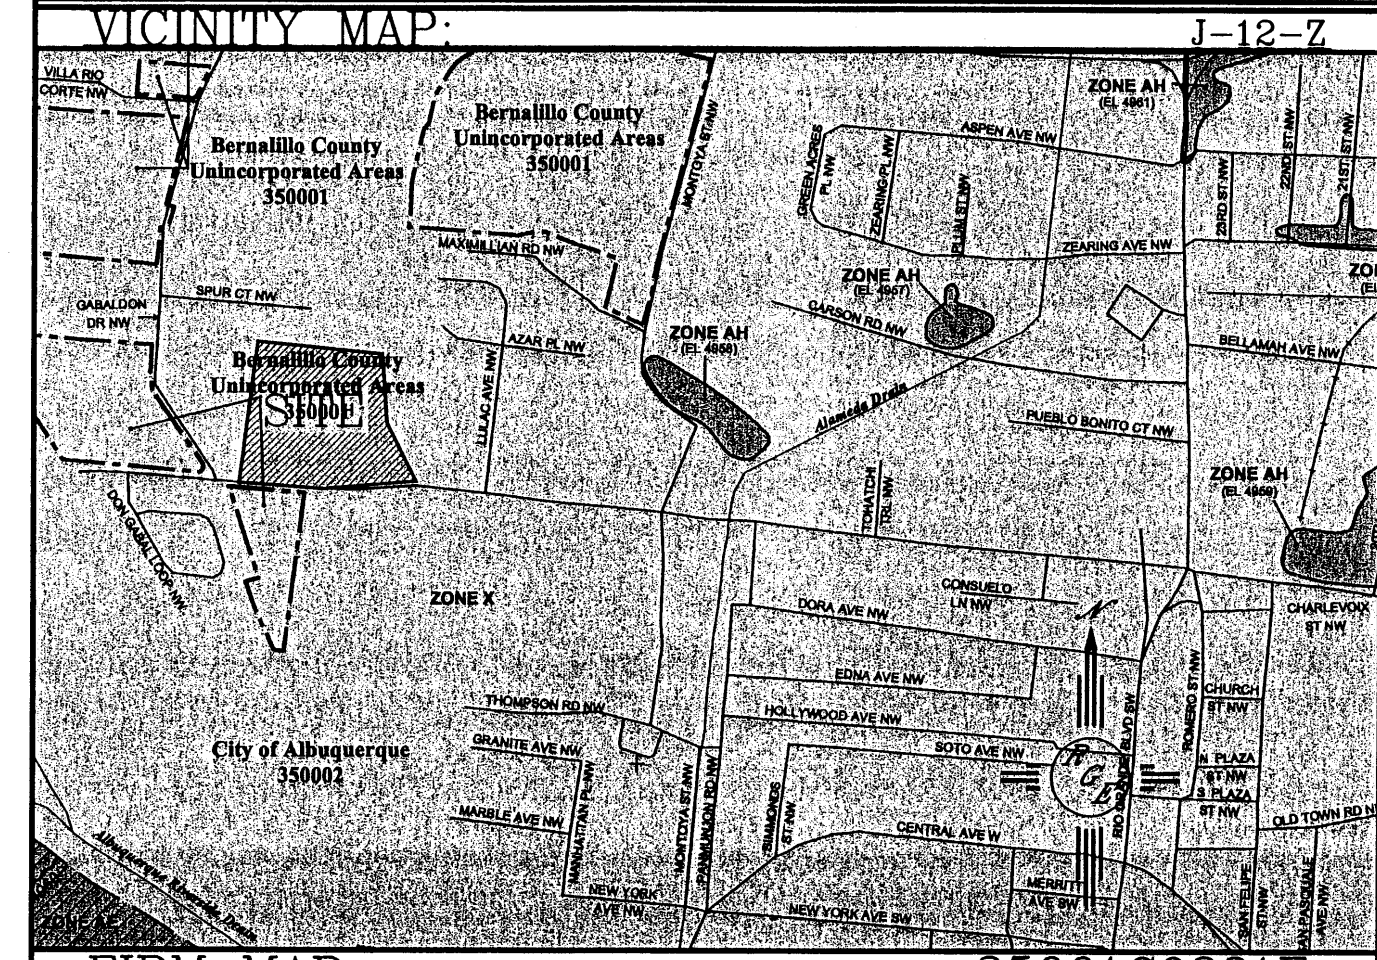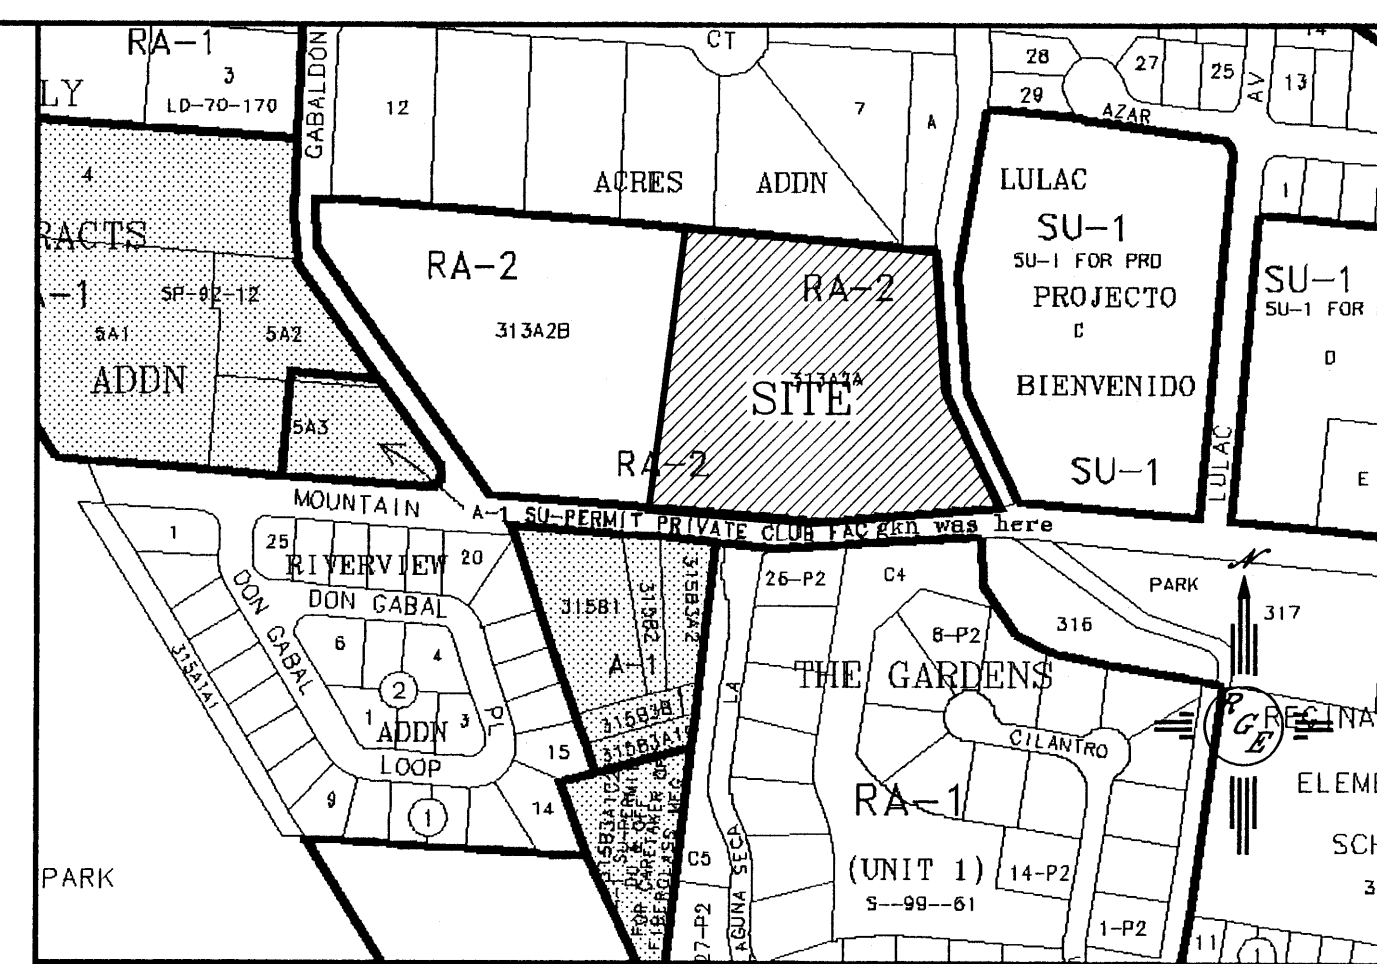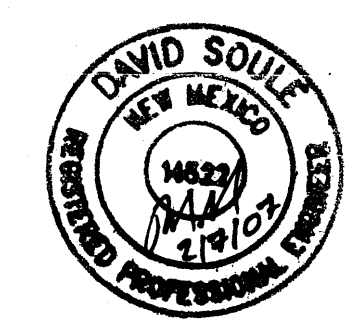


LEGAL DESCRIPTION:
TRACTS 313A2A

- NOTES:**
1. ALL SPOT ELEVATIONS REPRESENT FLOWLINE ELEVATION UNLESS OTHERWISE NOTED.
 2. ALL CURB AND GUTTER TO BE MOUNTABLE PER COA STD DWG #2415A UNLESS OTHERWISE NOTED.
 3. ALL PADS SHALL BE BUILT PER FOOTPRINT SHOWN.


- EROSION CONTROL NOTES:**
1. CONTRACTOR IS RESPONSIBLE FOR OBTAINING A TOPSOIL DISTURBANCE PERMIT PRIOR TO BEGINNING WORK.
 2. CONTRACTOR IS RESPONSIBLE FOR MAINTAINING RUN-OFF ON SITE DURING CONSTRUCTION.
 3. CONTRACTOR IS RESPONSIBLE FOR CLEANING ALL SEDIMENT THAT GETS INTO EXISTING RIGHT-OF-WAY.
 4. REPAIR OF DAMAGED FACILITIES AND CLEANUP OF SEDIMENT ACCUMULATIONS ON ADJACENT PROPERTIES AND IN PUBLIC FACILITIES IS THE RESPONSIBILITY OF THE CONTRACTOR.
 5. ALL EXPOSED EARTH SURFACES MUST BE PROTECTED FROM WIND AND WATER EROSION PRIOR TO FINAL (CITY) ACCEPTANCE OF ANY PROJECT.

ROUGH GRADING APPROVAL		DATE
ENGINEER'S SEAL	ENTRADA DEL BOSQUE	DRAWN BY WCWJ
	AMENDED GRADING AND DRAINAGE PLAN	DATE 1-02-06
		2518-GRB-12-21-05X
DAVID SOULE P.E. #14522	1806 CENTRAL AVENUE SE SUITE 201 ALBUQUERQUE, NM 87106 (505) 872-0999	SHEET # 1 OF 2
		JOB # 2518

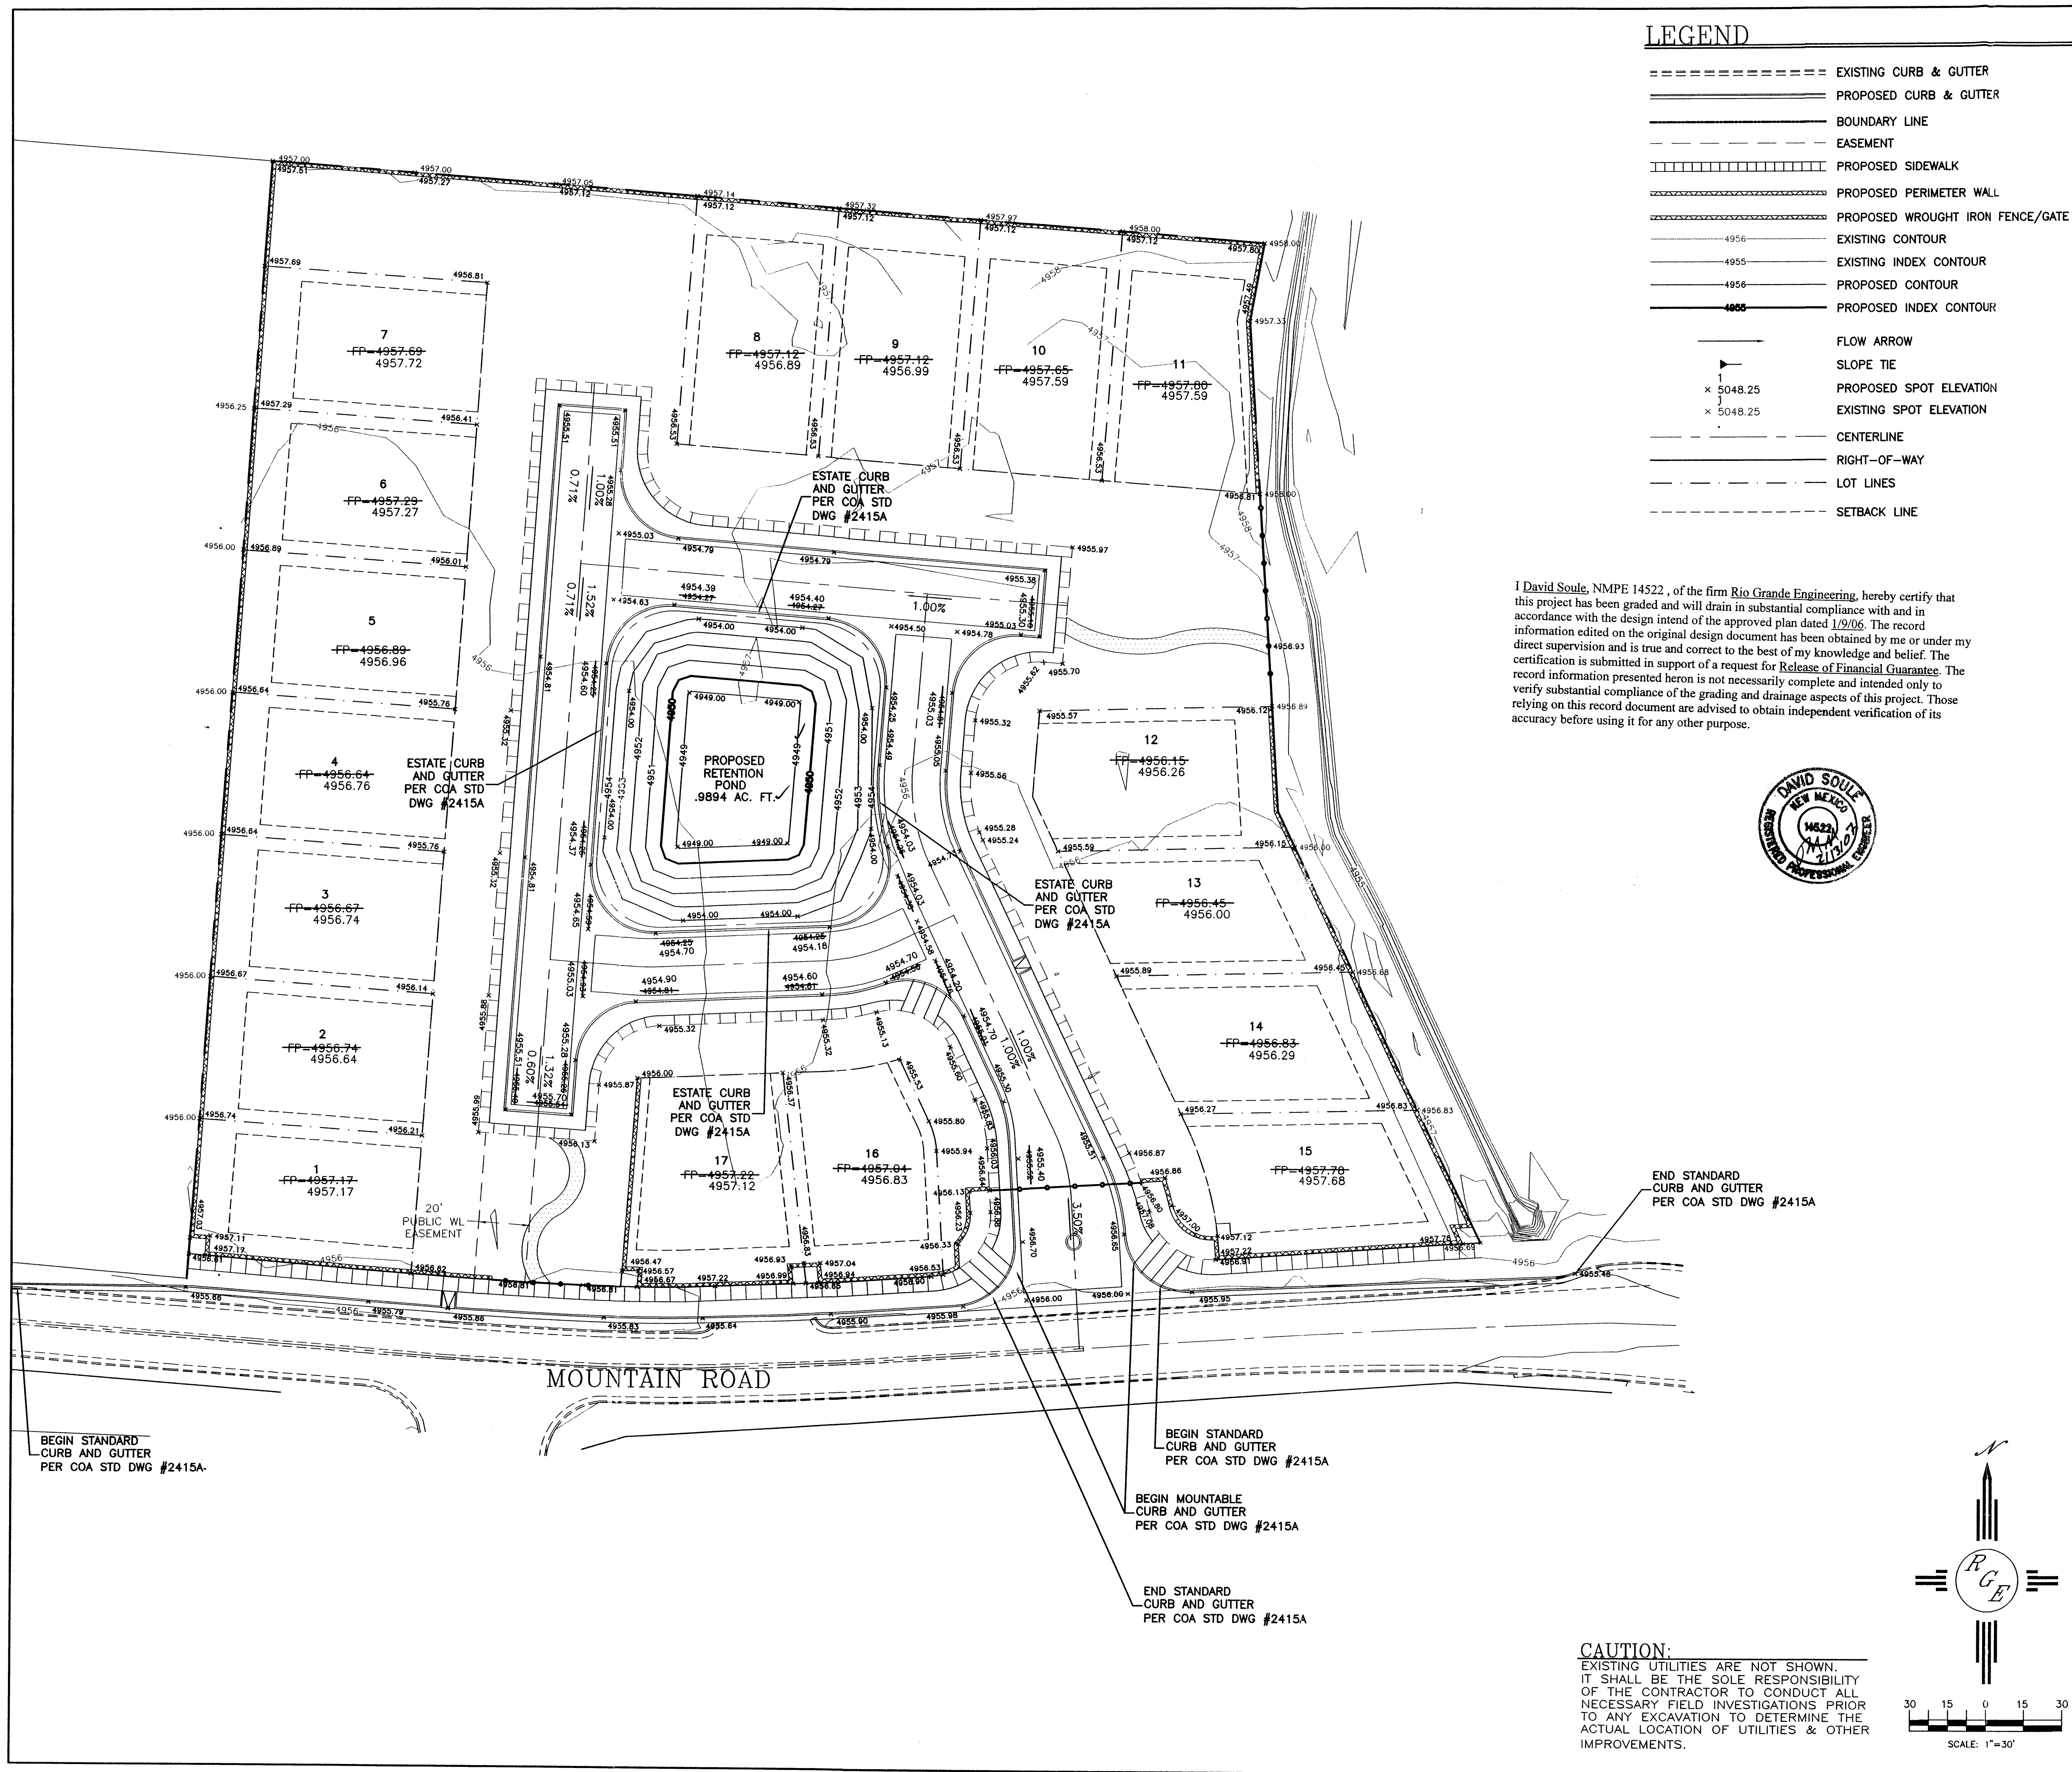

- LEGEND**
- EXISTING CURB & GUTTER
 - PROPOSED CURB & GUTTER
 - BOUNDARY LINE
 - EASEMENT
 - PROPOSED SIDEWALK
 - PROPOSED PERIMETER WALL
 - PROPOSED WROUGHT IRON FENCE/GATE
 - EXISTING CONTOUR
 - EXISTING INDEX CONTOUR
 - PROPOSED CONTOUR
 - PROPOSED INDEX CONTOUR
 - FLOW ARROW
 - SLOPE TIE
 - PROPOSED SPOT ELEVATION
 - EXISTING SPOT ELEVATION
 - CENTERLINE
 - RIGHT-OF-WAY
 - LOT LINES
 - SETBACK LINE


I David Soule, NMPE 14522, of the firm Rio Grande Engineering, hereby certify that this project has been graded and will drain in substantial compliance with and in accordance with the design intend of the approved plan dated 1/9/06. The record information edited on the original design document has been obtained by me or under my direct supervision and is true and correct to the best of my knowledge and belief. The certification is submitted in support of a request for Release of Financial Guarantee. The record information presented heron is not necessarily complete and intended only to verify substantial compliance of the grading and drainage aspects of this project. Those relying on this record document are advised to obtain independent verification of its accuracy before using it for any other purpose.

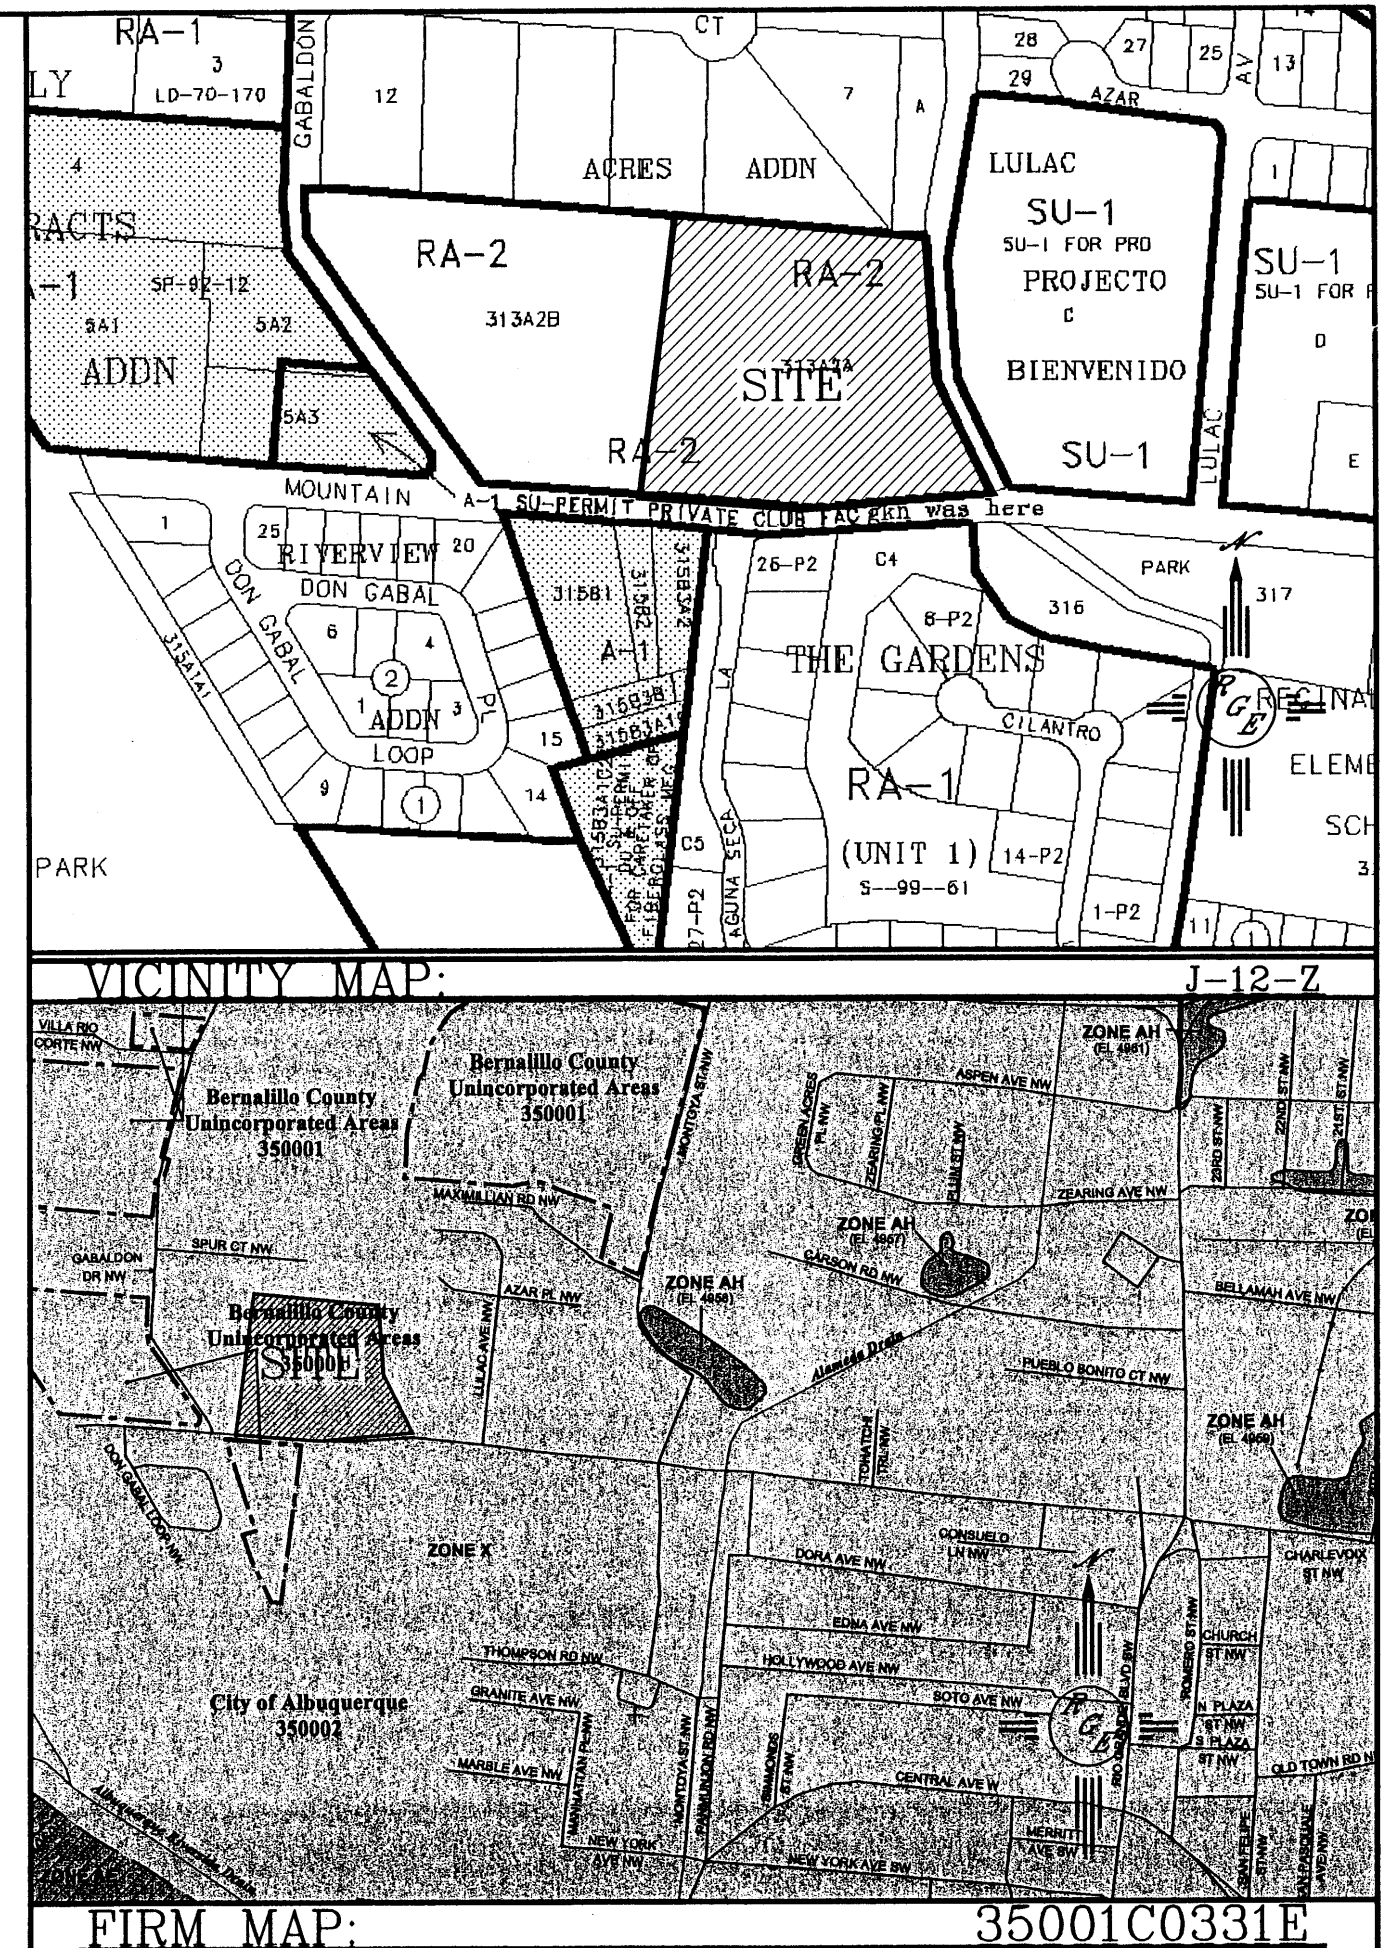

LEGAL DESCRIPTION:
TRACTS 313A2A

- NOTES:**
- ALL SPOT ELEVATIONS REPRESENT FLOWLINE ELEVATION UNLESS OTHERWISE NOTED.
 - ALL CURB AND GUTTER TO BE MOUNTABLE PER COA STD DWG #2415A UNLESS OTHERWISE NOTED.
 - ALL PADS SHALL BE BUILT PER FOOTPRINT SHOWN.

- EROSION CONTROL NOTES:**
- CONTRACTOR IS RESPONSIBLE FOR OBTAINING A TOPSOIL DISTURBANCE PERMIT PRIOR TO BEGINNING WORK.
 - CONTRACTOR IS RESPONSIBLE FOR MAINTAINING RUN-OFF ON SITE DURING CONSTRUCTION.
 - CONTRACTOR IS RESPONSIBLE FOR CLEANING ALL SEDIMENT THAT GETS INTO EXISTING RIGHT-OF-WAY.
 - REPAIR OF DAMAGED FACILITIES AND CLEANUP OF SEDIMENT ACCUMULATIONS ON ADJACENT PROPERTIES AND IN PUBLIC FACILITIES IS THE RESPONSIBILITY OF THE CONTRACTOR.
 - ALL EXPOSED EARTH SURFACES MUST BE PROTECTED FROM WIND AND WATER EROSION PRIOR TO FINAL (CITY) ACCEPTANCE OF ANY PROJECT.

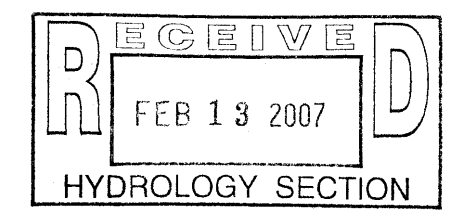

ROUGH GRADING APPROVAL _____ DATE _____

DAVID SOULE P.E. #14522	ENTRADA DEL BOSQUE AMENDED GRADING AND DRAINAGE PLAN <i>Rio Grande Engineering</i> 1606 CENTRAL AVENUE SE SUITE 201 ALBUQUERQUE, NM 87106 (505) 872-0899	DRAWN BY WCWJ DATE 1-02-06 2518-GRB-12-21-05X SHEET # 1 OF 2 JOB # 2518
------------------------------------	---	--

CAUTION:
EXISTING UTILITIES ARE NOT SHOWN. IT SHALL BE THE SOLE RESPONSIBILITY OF THE CONTRACTOR TO CONDUCT ALL NECESSARY FIELD INVESTIGATIONS PRIOR TO ANY EXCAVATION TO DETERMINE THE ACTUAL LOCATION OF UTILITIES & OTHER IMPROVEMENTS.