
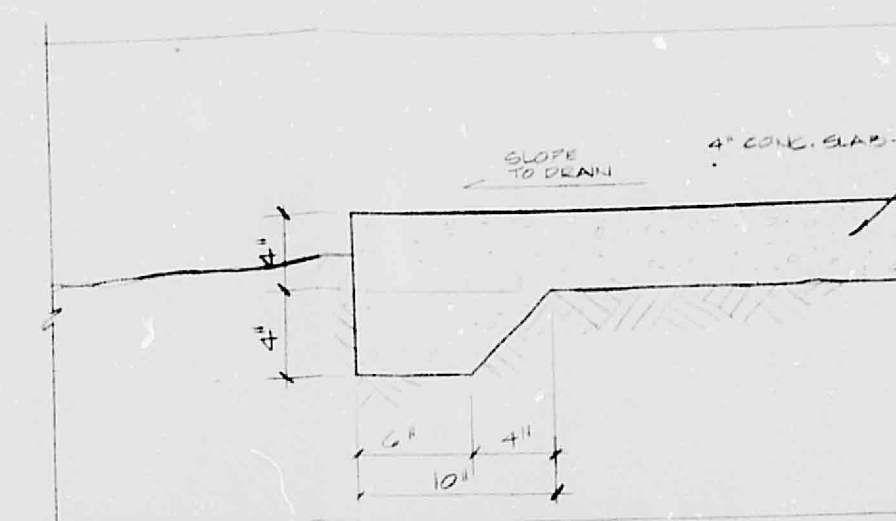


D
24C
20B
16A
12


CITY OF ALBUQUERQUE

C


D

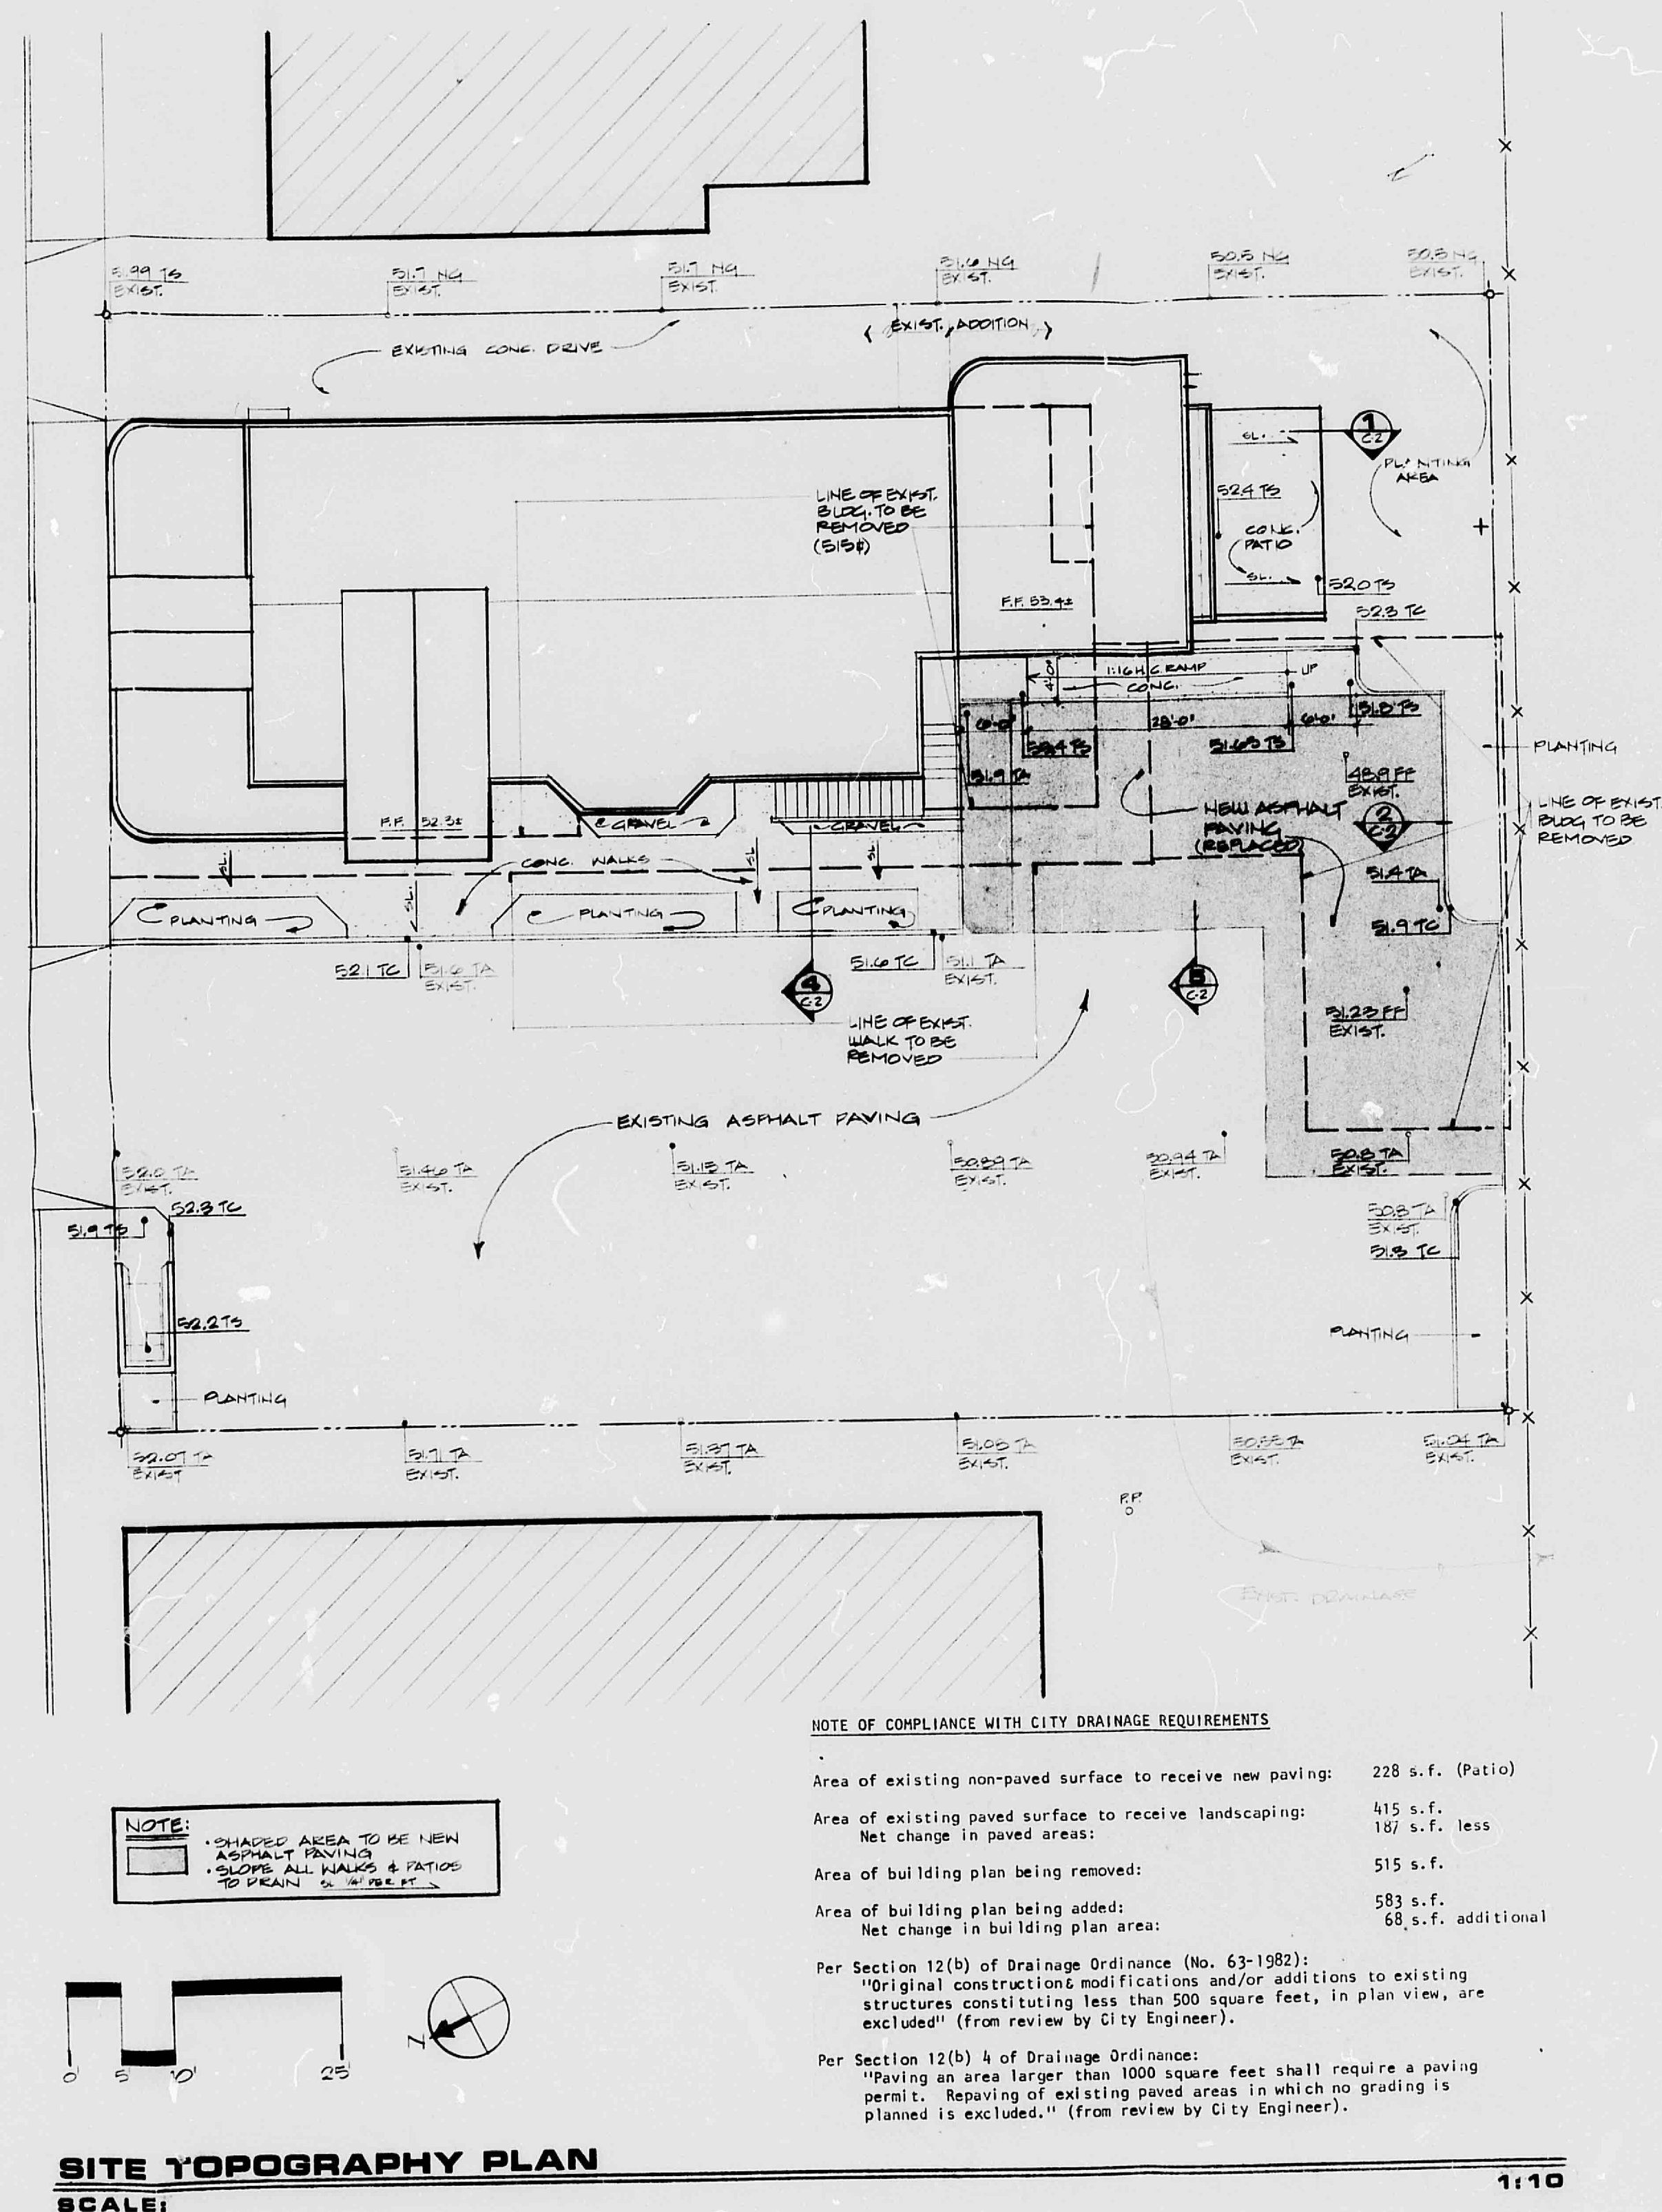


TYPICAL THICKENED EDGE
SCALE: 1-1/2" = 1'-0"

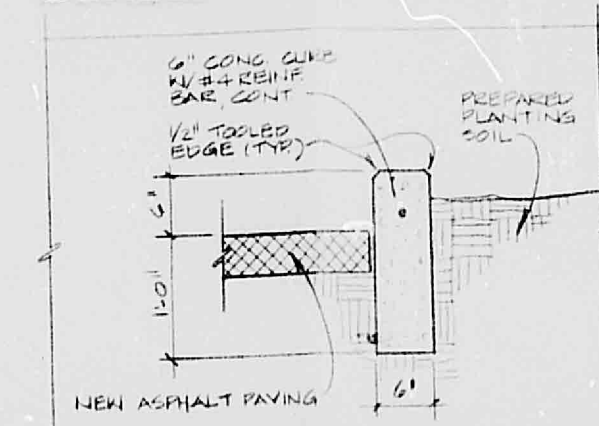


PAVING DETAIL 2
SCALE: 3/4" = 1'-0"

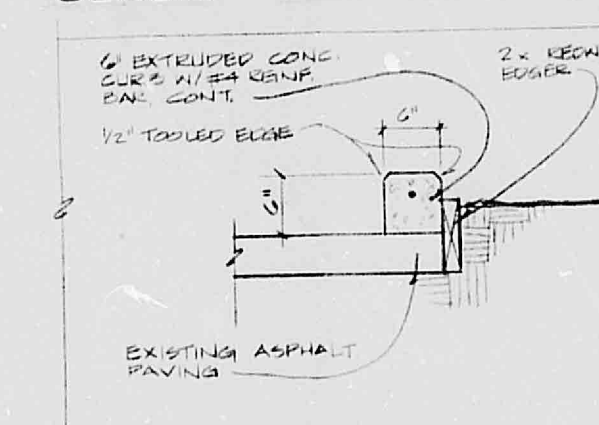


PAVING DETAIL 4
SCALE: 3/4" = 1'-0"

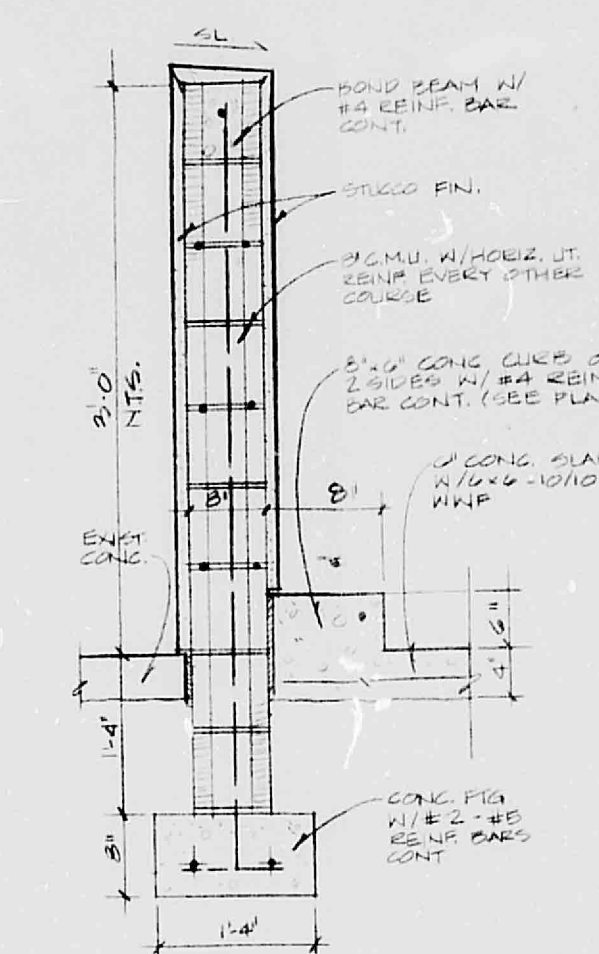


WALL SECTION
SCALE: 3/4" = 1'-0"

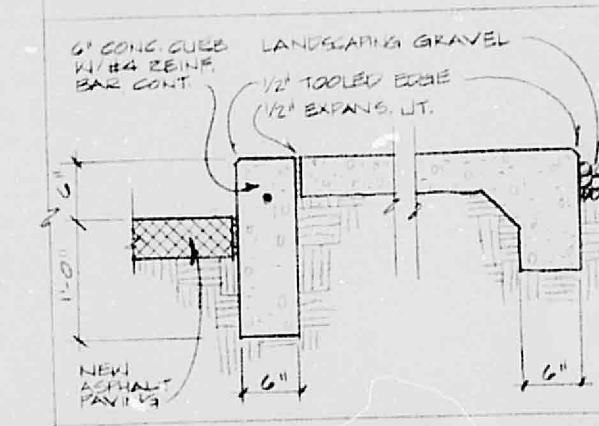

PAVING DETAIL 3
SCALE: 3/4" = 1'-0"

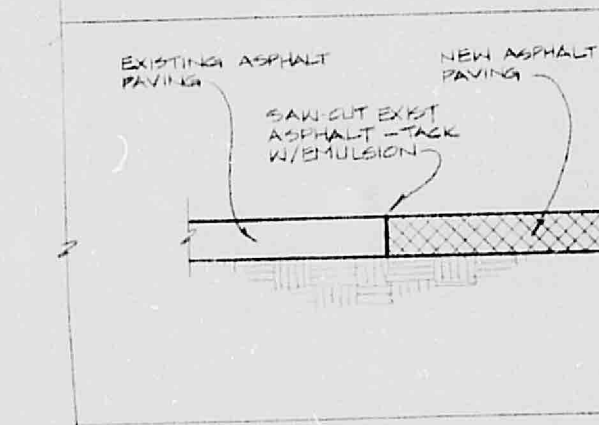

PAVING DETAIL 5
SCALE: 3/4" = 1'-0"

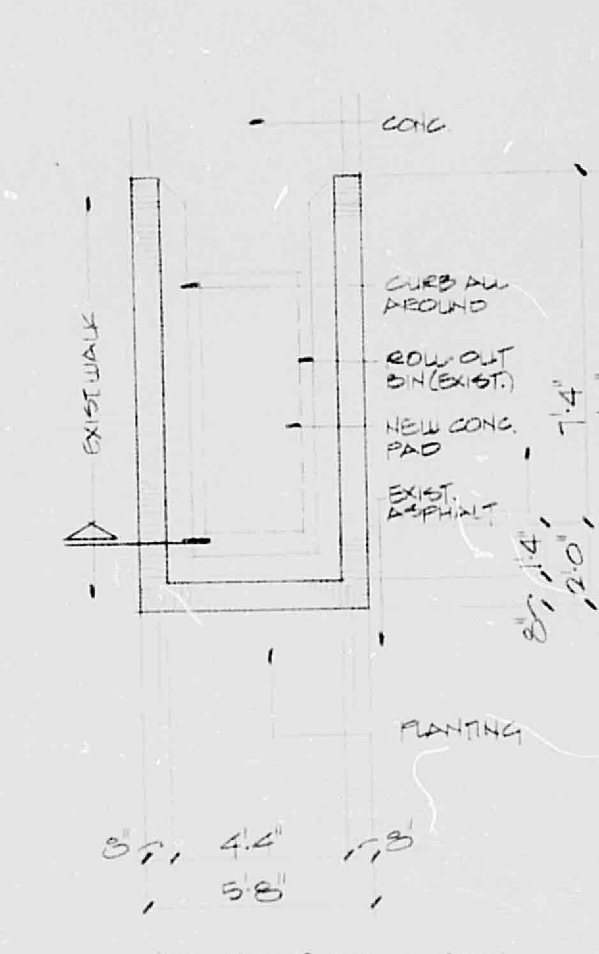


PLAN
SCALE: 1/4" = 1'-0"


TRASH ENCLOSURE



ARCHITECTS & PLANNERS
209 COLD AVE. S.W.
ALBUQUERQUE, NEW MEXICO 87102 505-842-6789

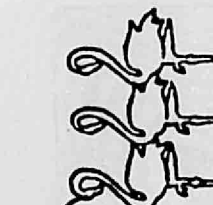


THE FLAMINGO BUILDING
AN OFFICE CONVERSION
1122 CENTRAL AVE. S.W.
ALBUQUERQUE, N.M.

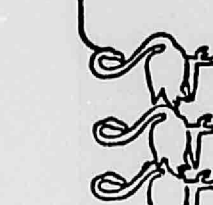


**GRADING PLAN
PAVING DETAILS
TRASH ENCLOSURE DETAILS**

SHEET NO.
0-2
OF 41 SHEETS

CITY OF ALBUQUERQUE
THIS MICROFORM IS THE BEST
POSSIBLE REPRODUCTION DUE
TO THE POOR QUALITY OF THE
ORIGINAL DOCUMENT

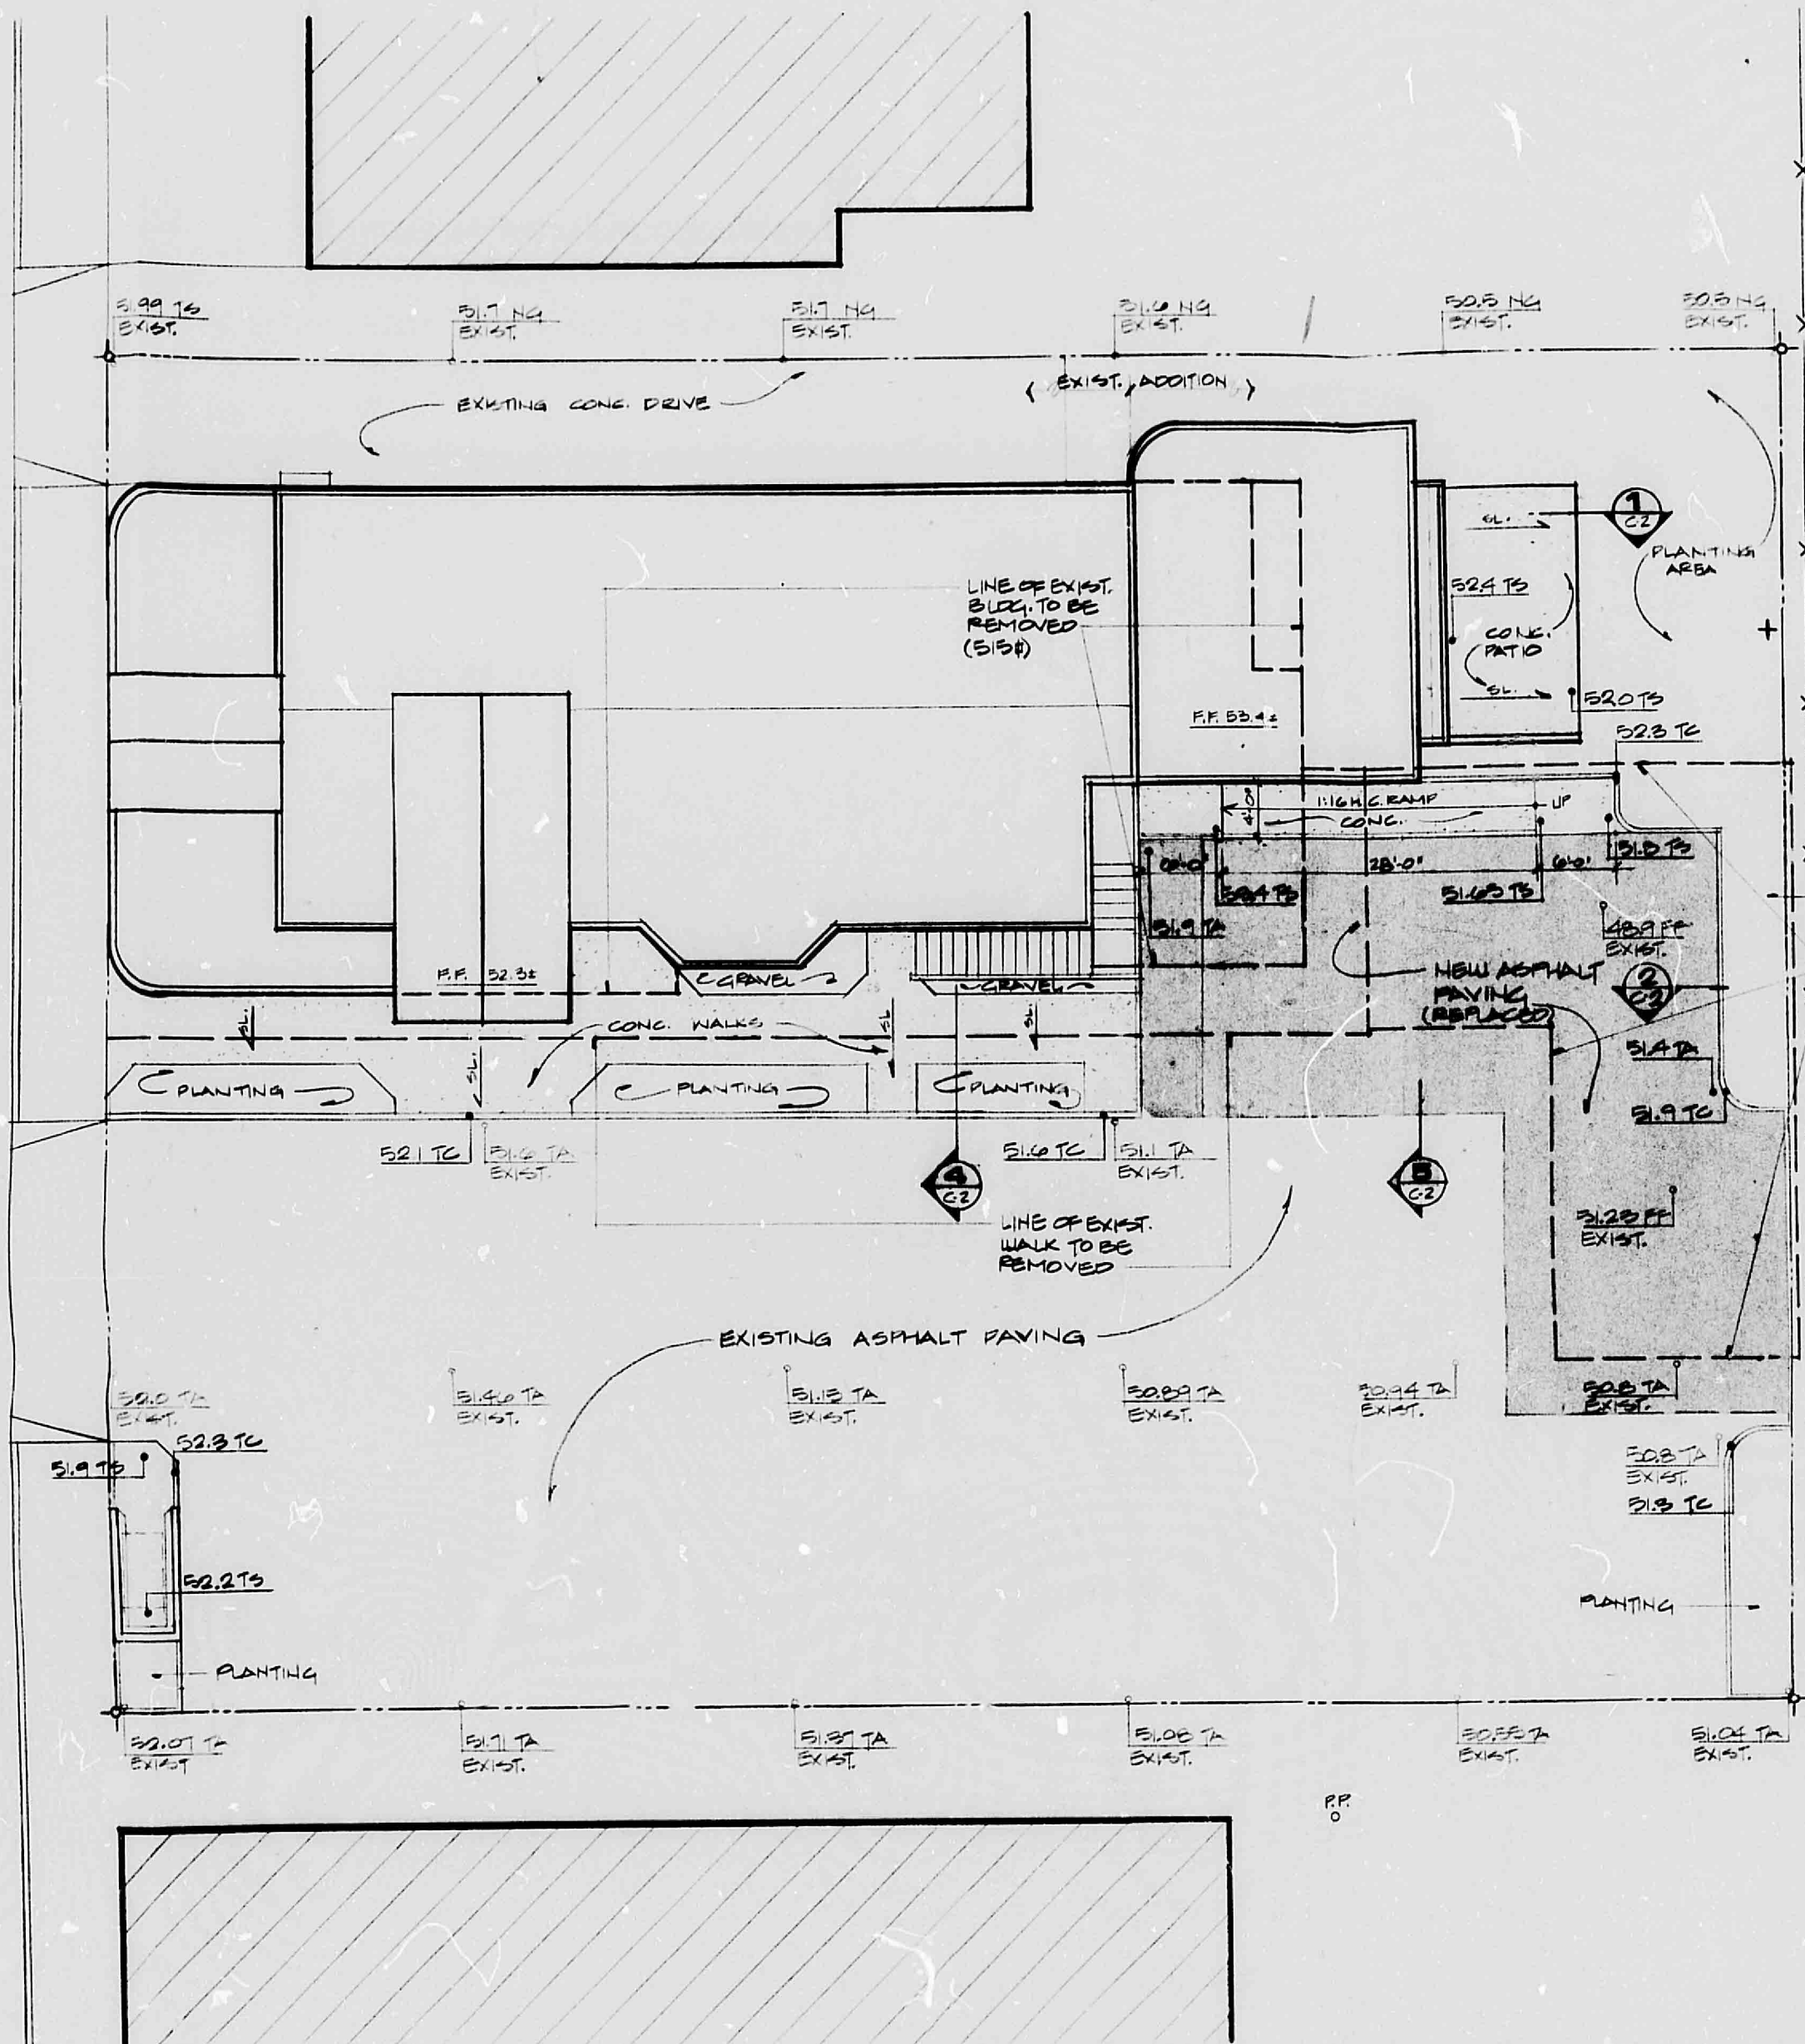

NOTE:
 SHADING AREA TO BE NEW
 ASPHALT PAVING
 SLOPE ALL WALKS & PATIOS
 TO DRAIN TO STREET

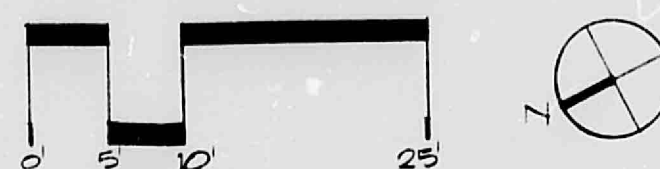


SITE TOPOGRAPHY PLAN
 SCALE: 1" = 10'


NOTE OF COMPLIANCE WITH CITY DRAINAGE REQUIREMENTS

Area of existing non-paved surface to receive new paving: 228 s.f. (Patio)
 Area of existing paved surface to receive landscaping: 415 s.f.
 Net change in paved areas: 187 s.f. less
 Area of building plan being removed: 515 s.f.
 Area of building plan being added: 583 s.f.
 Net change in building plan area: 68 s.f. additional
 Per Section 12(b) of Drainage Ordinance (No. 63-1982):
 "Original construction modifications and/or additions to existing structures constituting less than 500 square feet, in plan view, are excluded" (from review by City Engineer).
 Per Section 12(b) 4 of Drainage Ordinance:
 "Paving an area larger than 1000 square feet shall require a paving permit. Repaving of existing paved areas in which no grading is planned is excluded." (from review by City Engineer).


1110

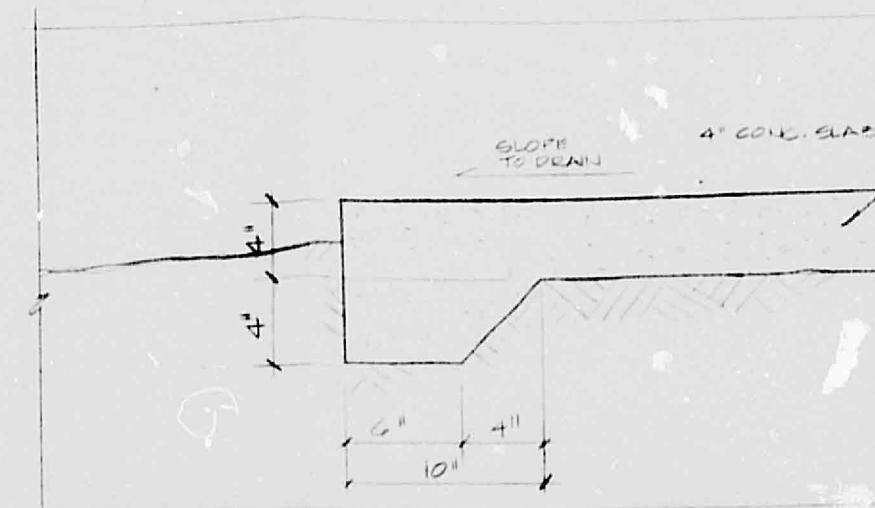


TYPICAL THICKENED EDGE
 SCALE: 1-1/2" = 1'-0"

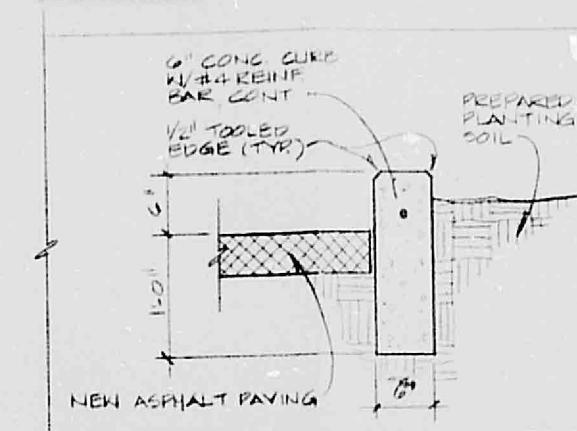


PAVING DETAIL 1
 SCALE: 3/4" = 1'-0"

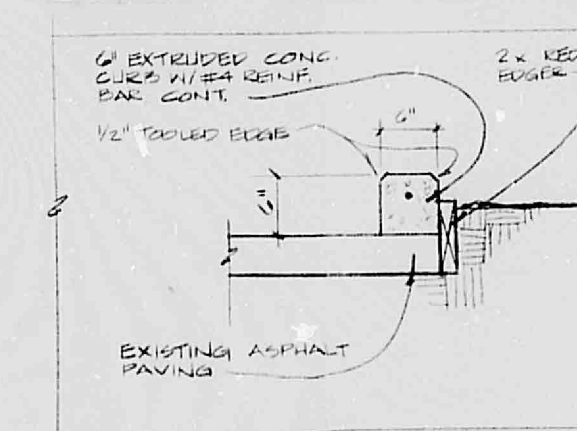


PAVING DETAIL 2
 SCALE: 3/4" = 1'-0"

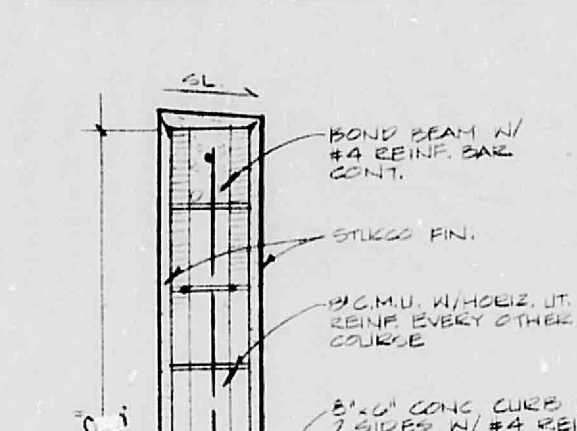


PAVING DETAIL 3
 SCALE: 3/4" = 1'-0"

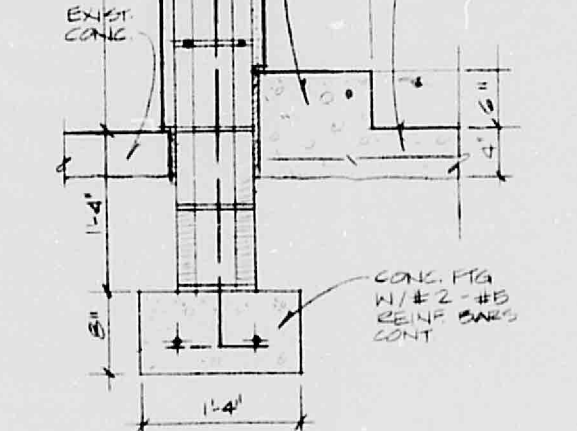


PAVING DETAIL 4
 SCALE: 3/4" = 1'-0"

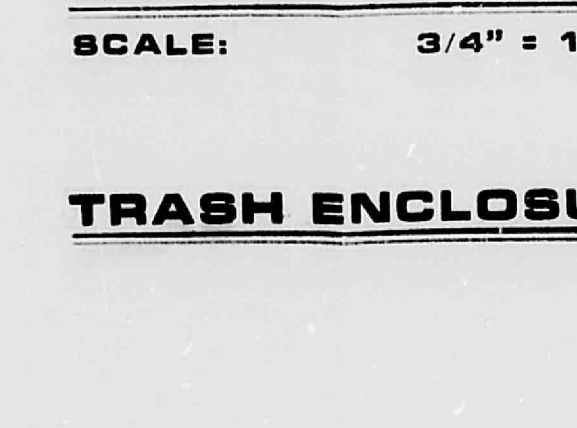


PAVING DETAIL 5
 SCALE: 3/4" = 1'-0"

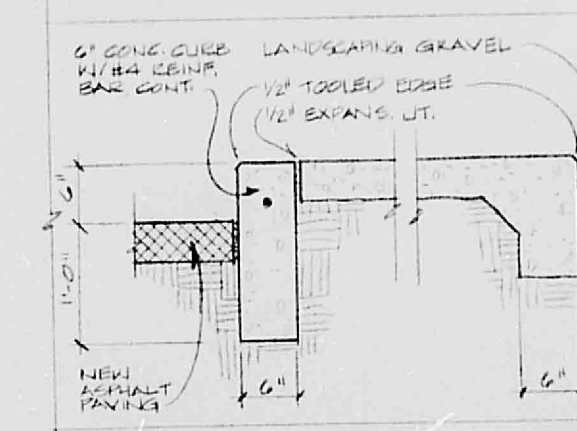


PAVING DETAIL 6
 SCALE: 3/4" = 1'-0"

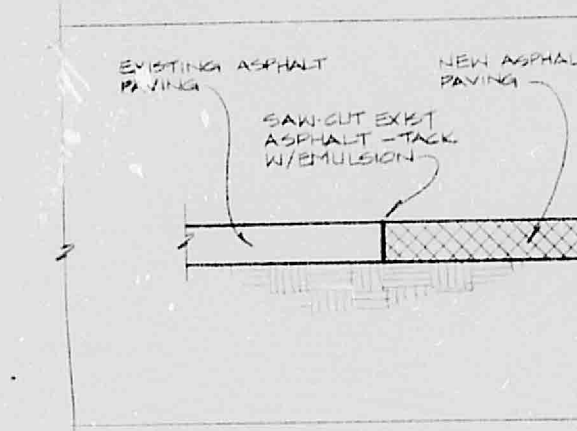


PAVING DETAIL 7
 SCALE: 3/4" = 1'-0"

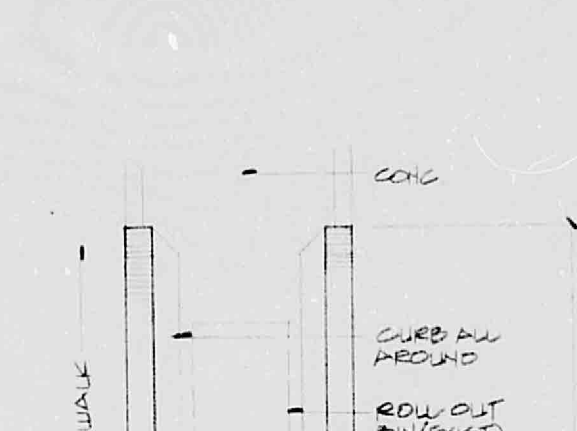

PAVING DETAIL 8
 SCALE: 3/4" = 1'-0"

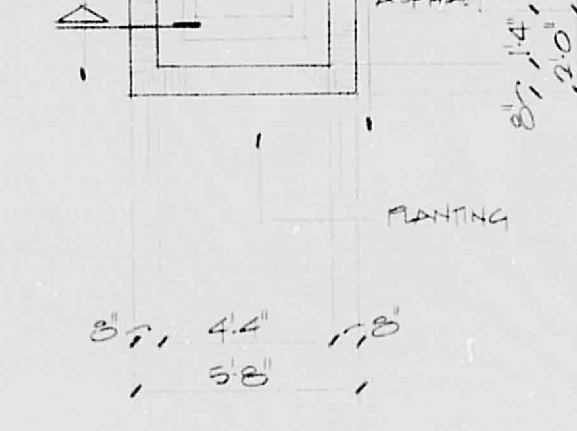

PAVING DETAIL 9
 SCALE: 3/4" = 1'-0"

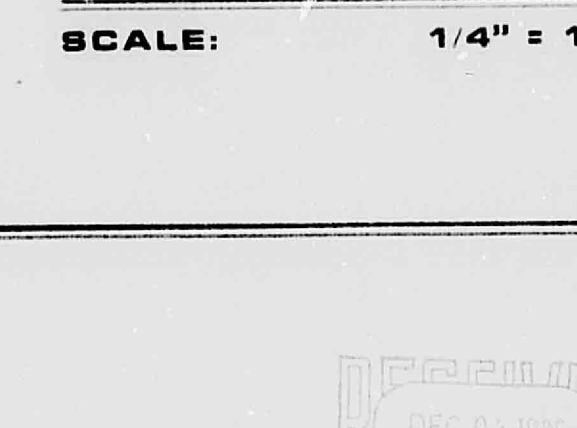

PAVING DETAIL 10
 SCALE: 3/4" = 1'-0"



THE FLAMINGO BUILDING
 AN OFFICE CONVERSION
 1122 CENTRAL AVE. S.W.
 ALBUQUERQUE, N.M.

GRADING PLAN
PAVING DETAILS
TRASH ENCLOSURE DETAILS

THE FLAMINGO BUILDING
 AN OFFICE CONVERSION
 1122 CENTRAL AVE. S.W.
 ALBUQUERQUE, N.M.

THE FLAMINGO BUILDING
 AN OFFICE CONVERSION
 1122 CENTRAL AVE. S.W.
 ALBUQUERQUE, N.M.

CITY OF ALBUQUERQUE

CITY OF ALBUQUERQUE
 THIS MICROIMAGE IS THE BEST
 POSSIBLE REPRODUCTION DUE
 TO THE POOR QUALITY OF THE
 ORIGINAL DOCUMENT