


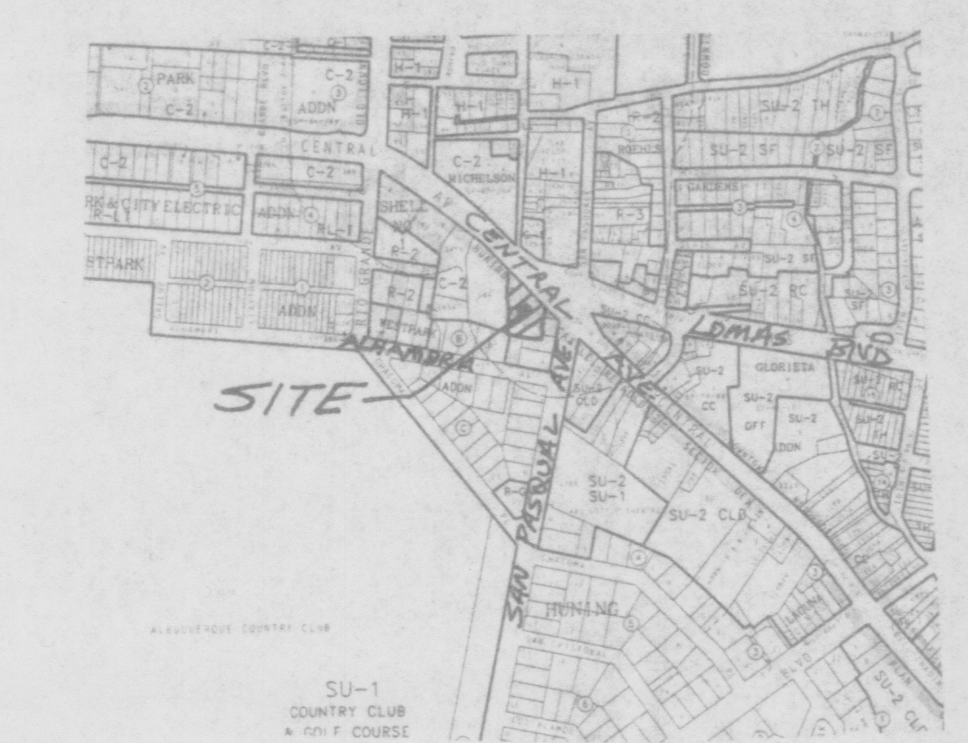

VICINITY MAP: J-13-Z

TBM (TEMPORARY BENCHMARK)
EXISTING BUILDING FINISHED FLOOR.
ELEV. = 4954.47

ACS BENCHMARK
"13-113", ELEV. = 4953.44.

LEGAL DESCRIPTION
A. MATTEUCCI TRACT (01-23-36, C2-151).

NOTES
1. NO CHANGE IN RUNOFF LEVELS OR PATTERNS WILL OCCUR.
2. THE EXISTING AND PROPOSED PERVIOUS AREAS WILL REMAIN EQUIVALENT.
3. THIS SITE DOES NOT LIE IN A 100 YEAR FLOOD ZONE.


LEGEND

	NEW SPOT ELEVATION
	NEW CURB
	PROPERTY LINE
	EXISTING CURB
	EXISTING CONTOUR
	EXISTING SPOT ELEVATION

POST OFFICE - CENTRAL AVE.
GRADING & DRAINAGE PLAN

dmg D. MARK GOODWIN & ASSOCIATES, P.A.
CONSULTING ENGINEERS & SURVEYORS
P.O. BOX 90606
ALBUQUERQUE, NEW MEXICO 87199
(505) 345-2010

Designed: RM	Drawn: STAFF	Checked: DMG	Sheet 1 of 1
Scale: 1"=20'	Date: 3/11	Job: 95161	

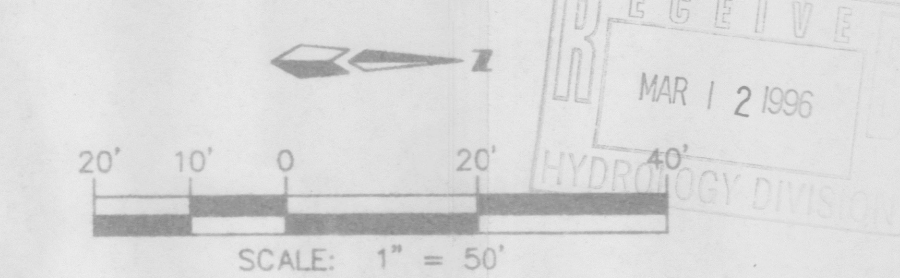

OLDTPO\GD20