


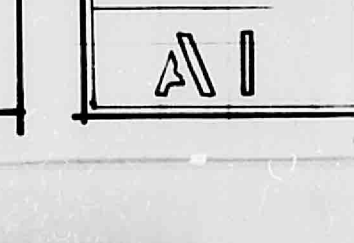
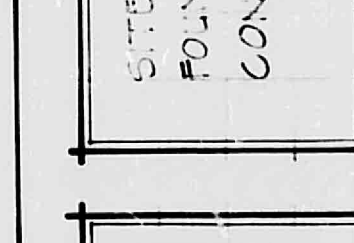
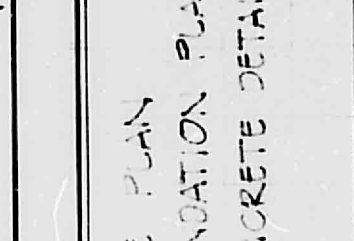
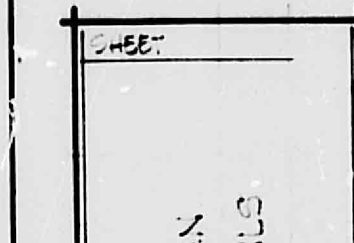
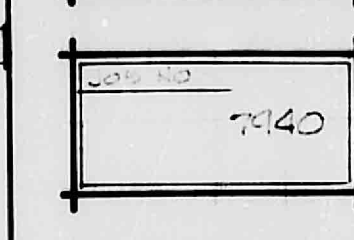
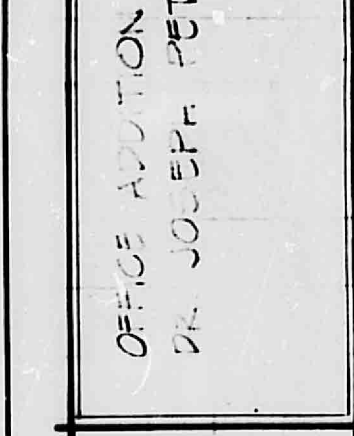
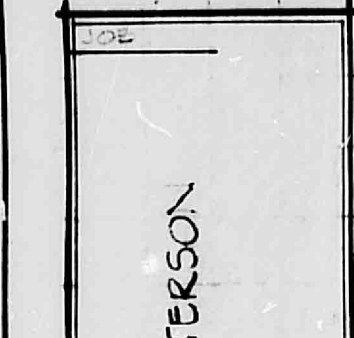
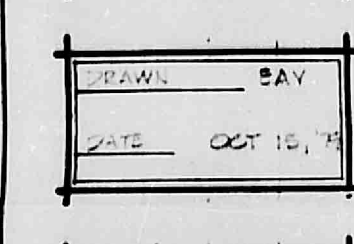


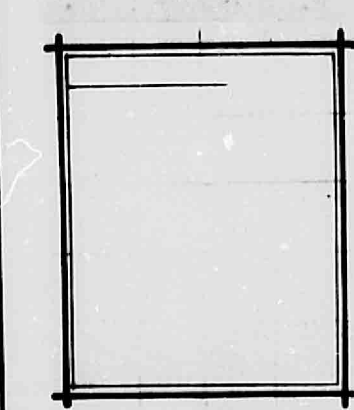


Robert F. Armstrong
a.i.d.
architecture
albuquerque
505-345-3504

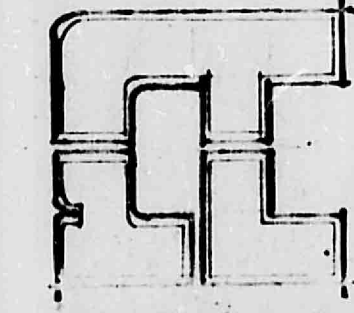

CITY OF ALBUQUERQUE
THIS MICROFILM IS THE BEST
POSSIBLE REPRODUCTION DUE
TO THE POOR QUALITY OF THE
ORIGINAL DOCUMENT

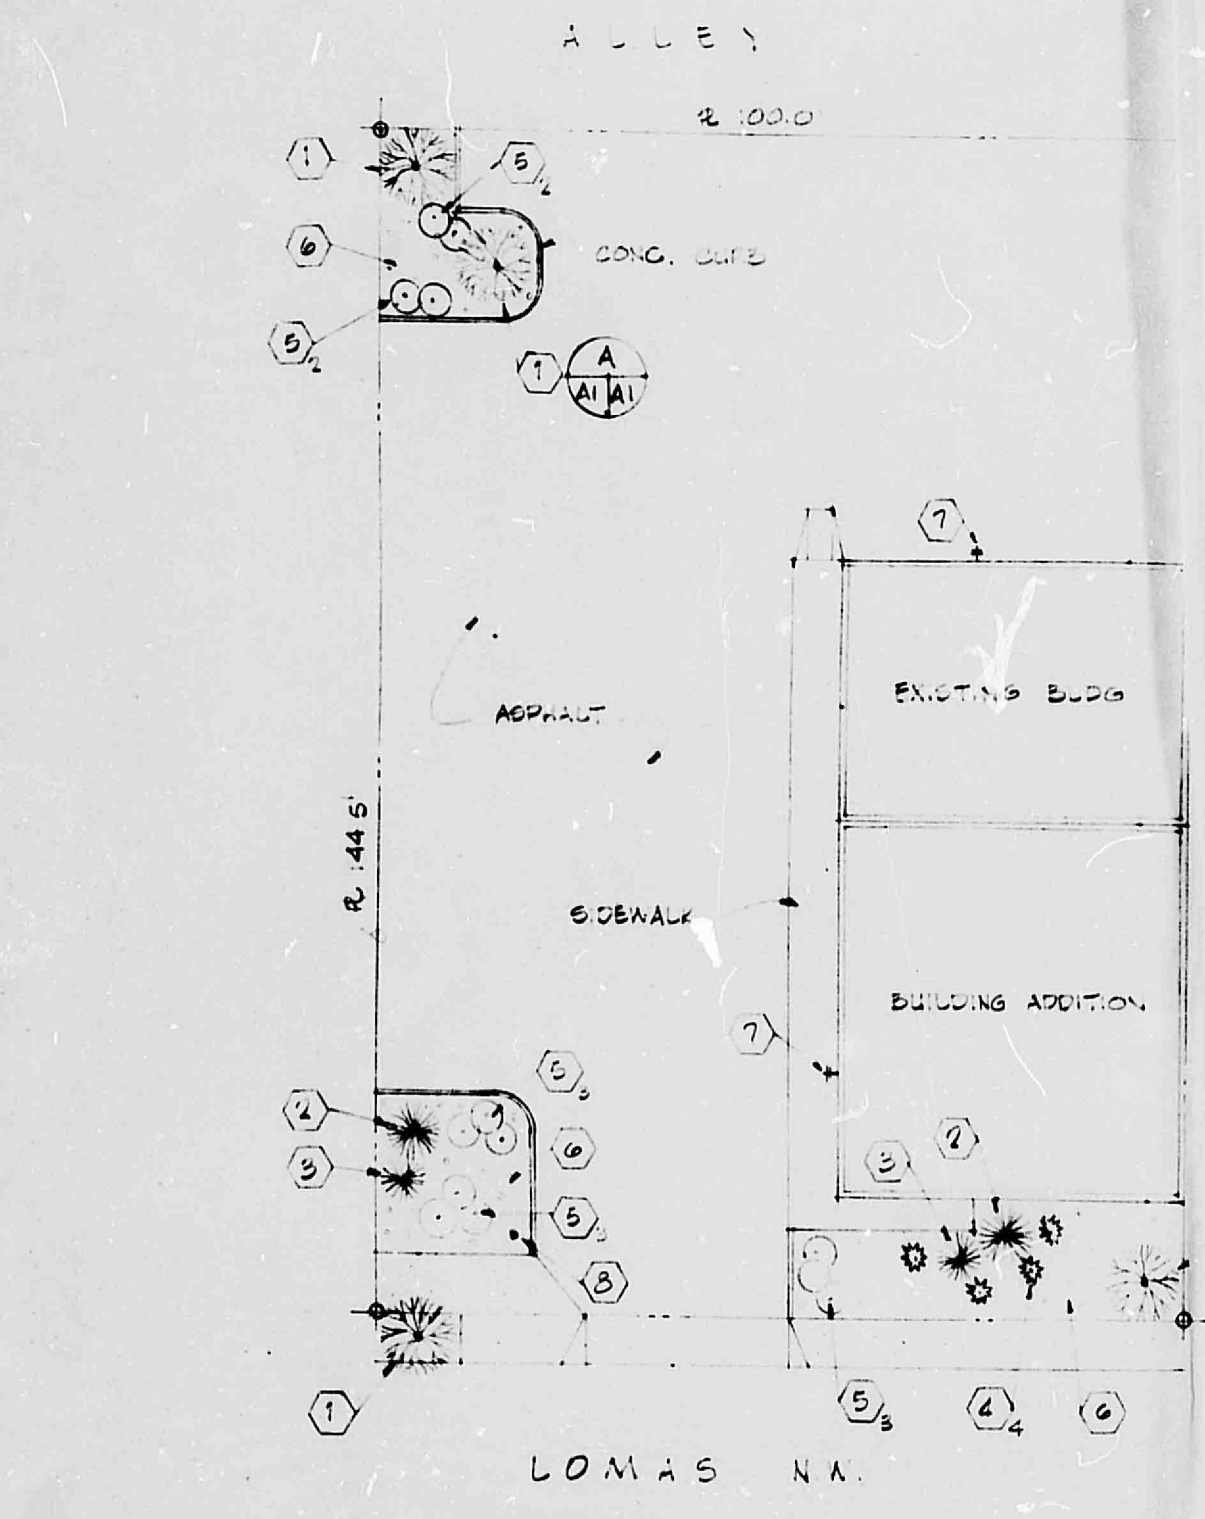


LANDSCAPE PLAN N.C.

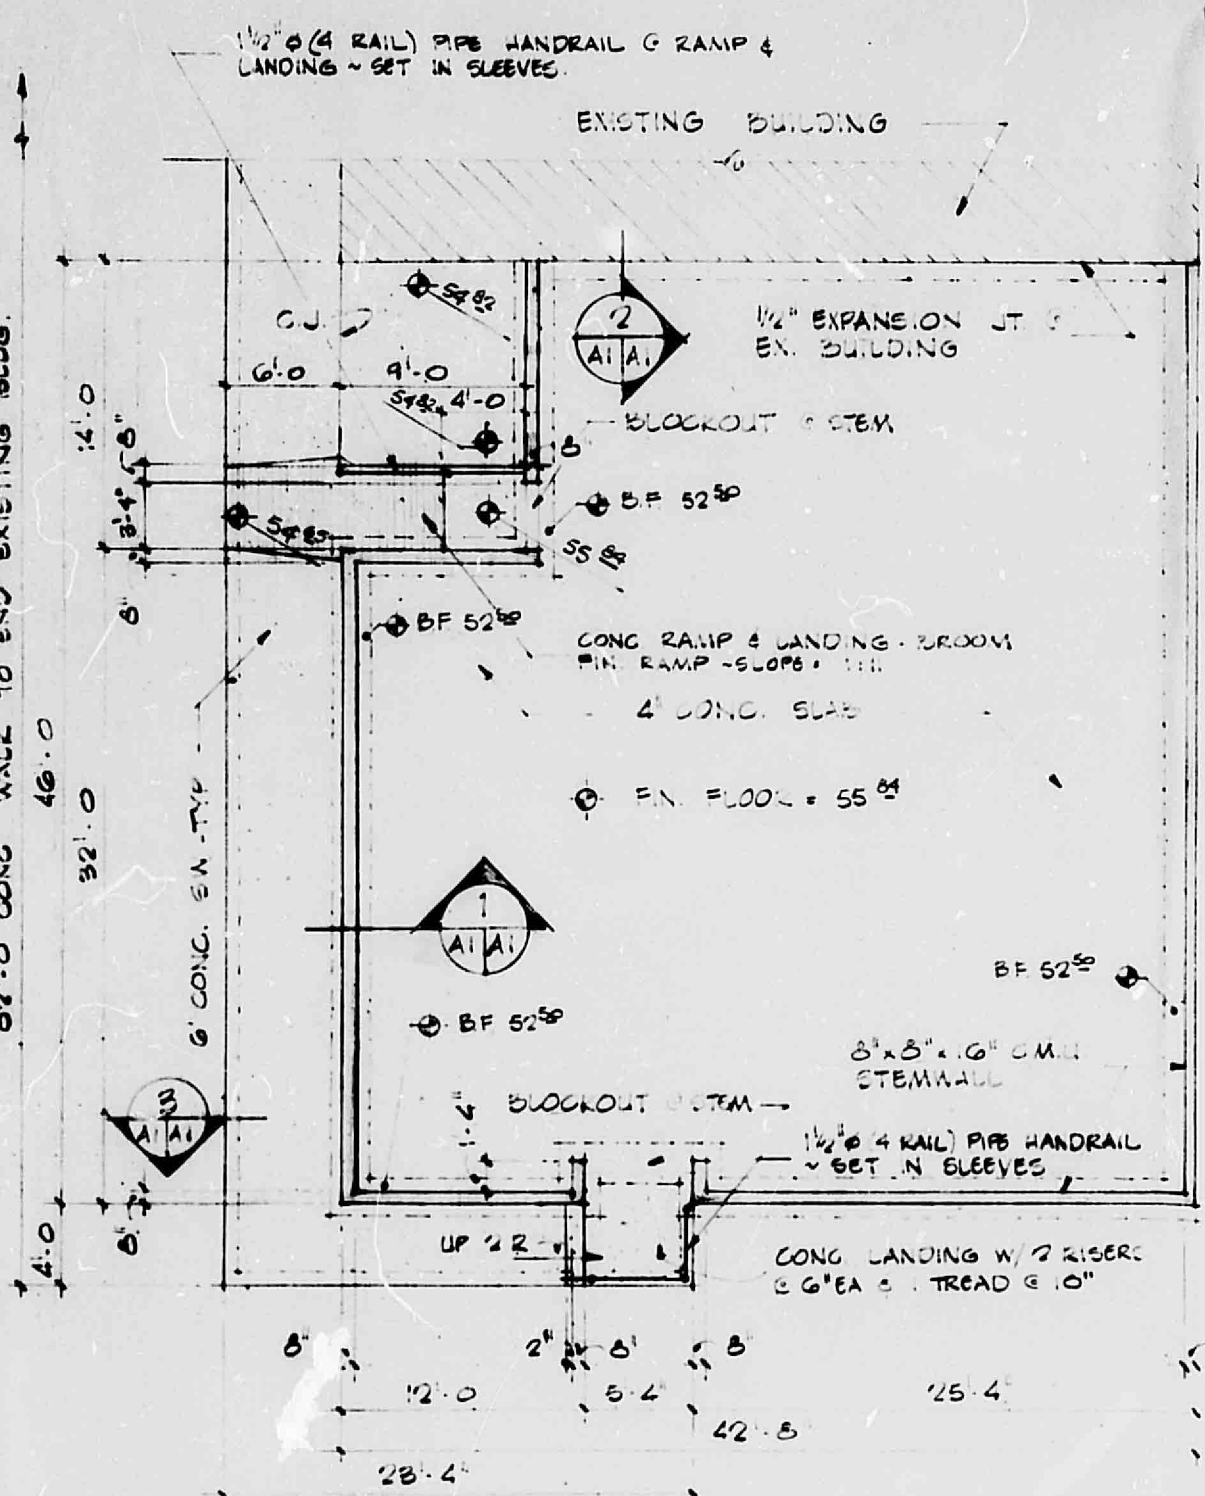


FOUNDATION PLAN

LANDSCAPE SCHEDULE

NO.	QTY	DESCRIPTION	UNIT	PRICE
1	1	1/2" x 4" RAIL	LINEAL FOOT	1.00
2	1	1/2" x 4" RAIL	LINEAL FOOT	1.00
3	1	1/2" x 4" RAIL	LINEAL FOOT	1.00
4	1	1/2" x 4" RAIL	LINEAL FOOT	1.00
5	1	1/2" x 4" RAIL	LINEAL FOOT	1.00
6	1	1/2" x 4" RAIL	LINEAL FOOT	1.00
7	1	1/2" x 4" RAIL	LINEAL FOOT	1.00
8	1	1/2" x 4" RAIL	LINEAL FOOT	1.00

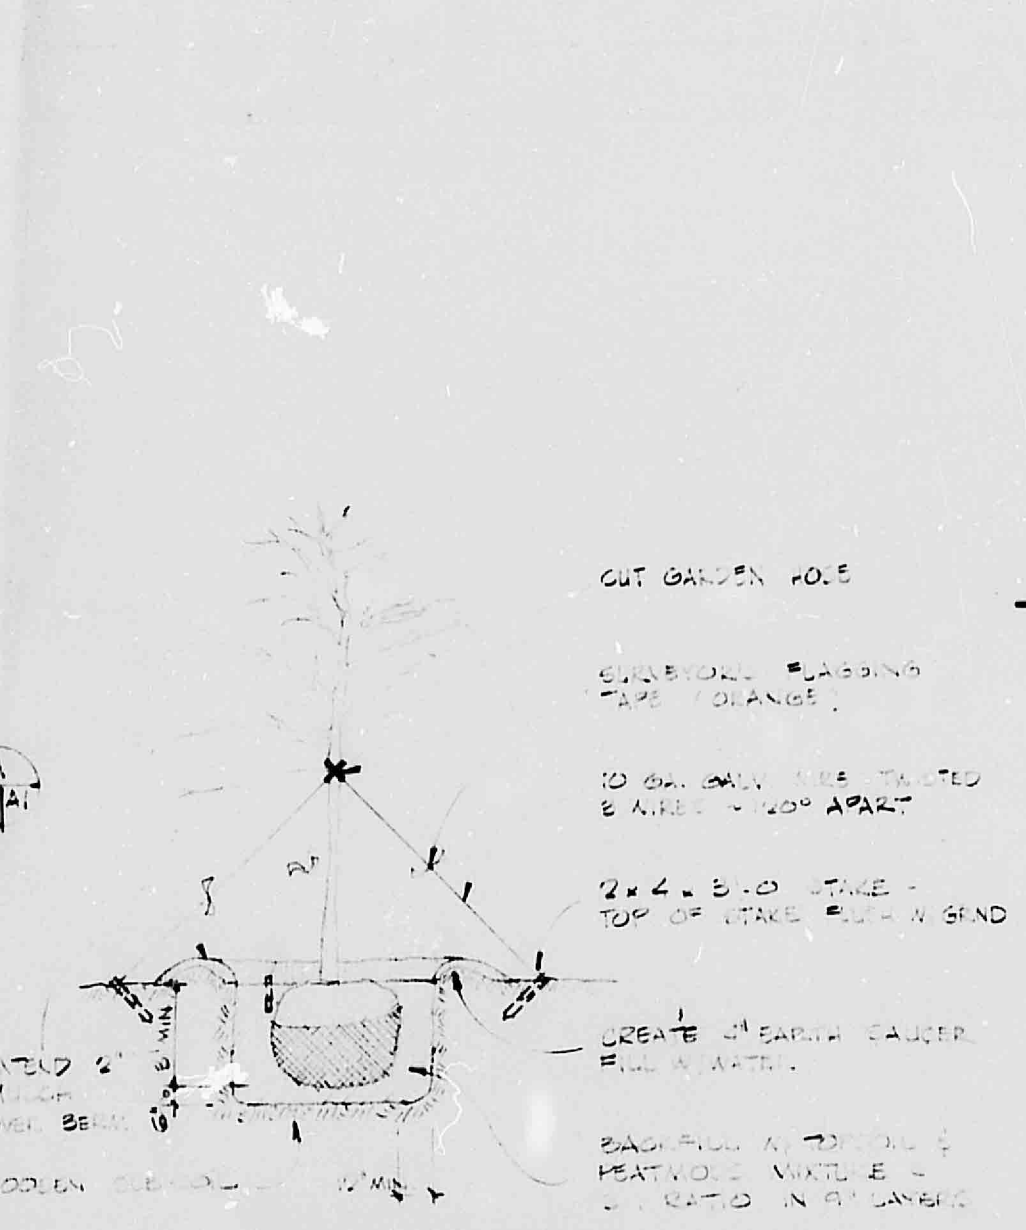

TREE PLANTING

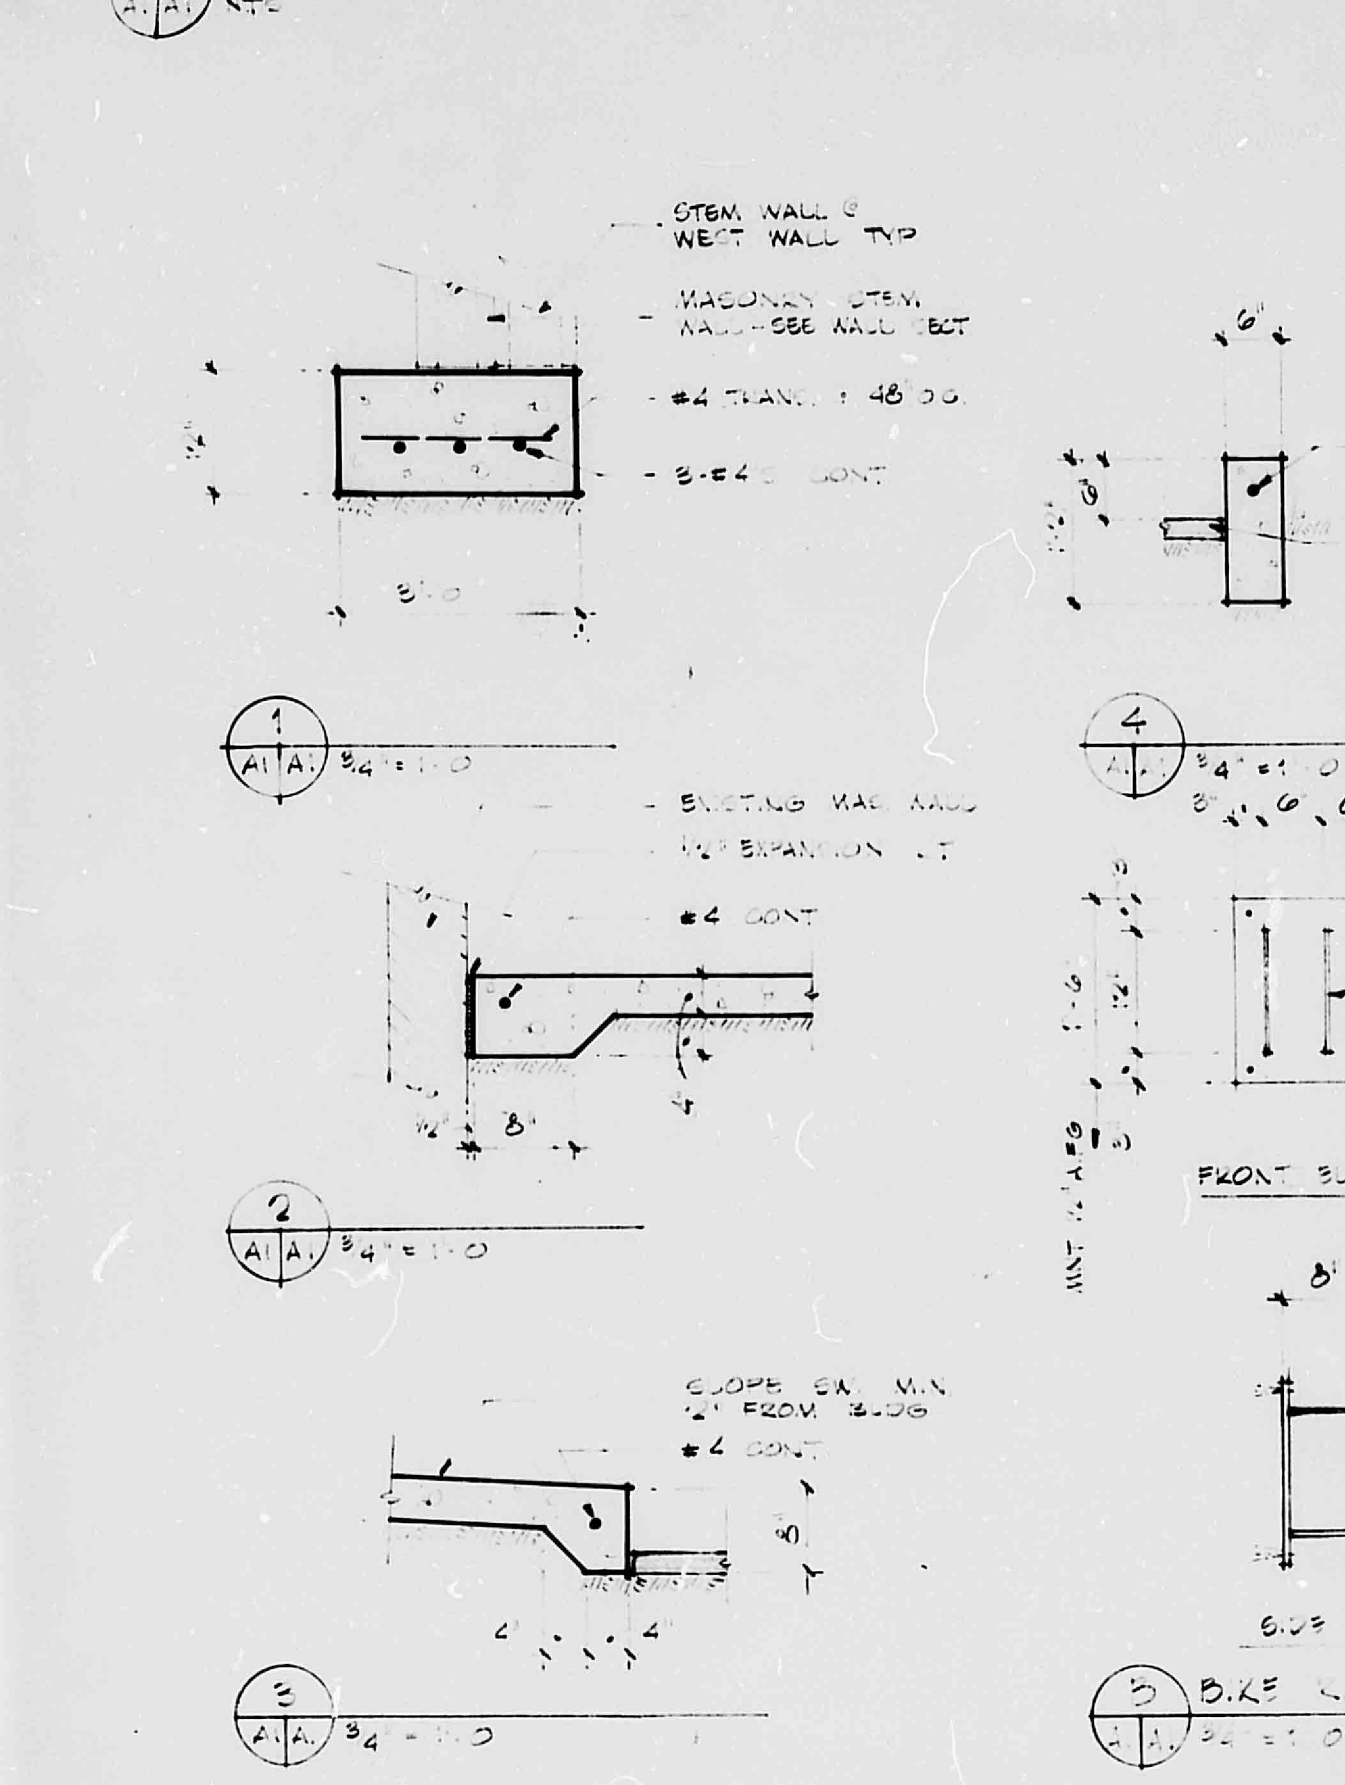

SITE PLAN

LOCATION PLAN

NT

NT

NT

NT

NT

NT

NT

NT

PERMITS REQUIRED FOR ADDITION

NO.	DESCRIPTION	DATE	STATUS
1	1/2" x 4" RAIL	1976	10/10/76
2	1/2" x 4" RAIL	1976	10/10/76
3	1/2" x 4" RAIL	1976	10/10/76
4	1/2" x 4" RAIL	1976	10/10/76
5	1/2" x 4" RAIL	1976	10/10/76
6	1/2" x 4" RAIL	1976	10/10/76
7	1/2" x 4" RAIL	1976	10/10/76
8	1/2" x 4" RAIL	1976	10/10/76

PERMITS REQUIRED FOR ADDITION

PERMITS REQUIRED FOR ADDITION

CITY OF ALBUQUERQUE

C

D

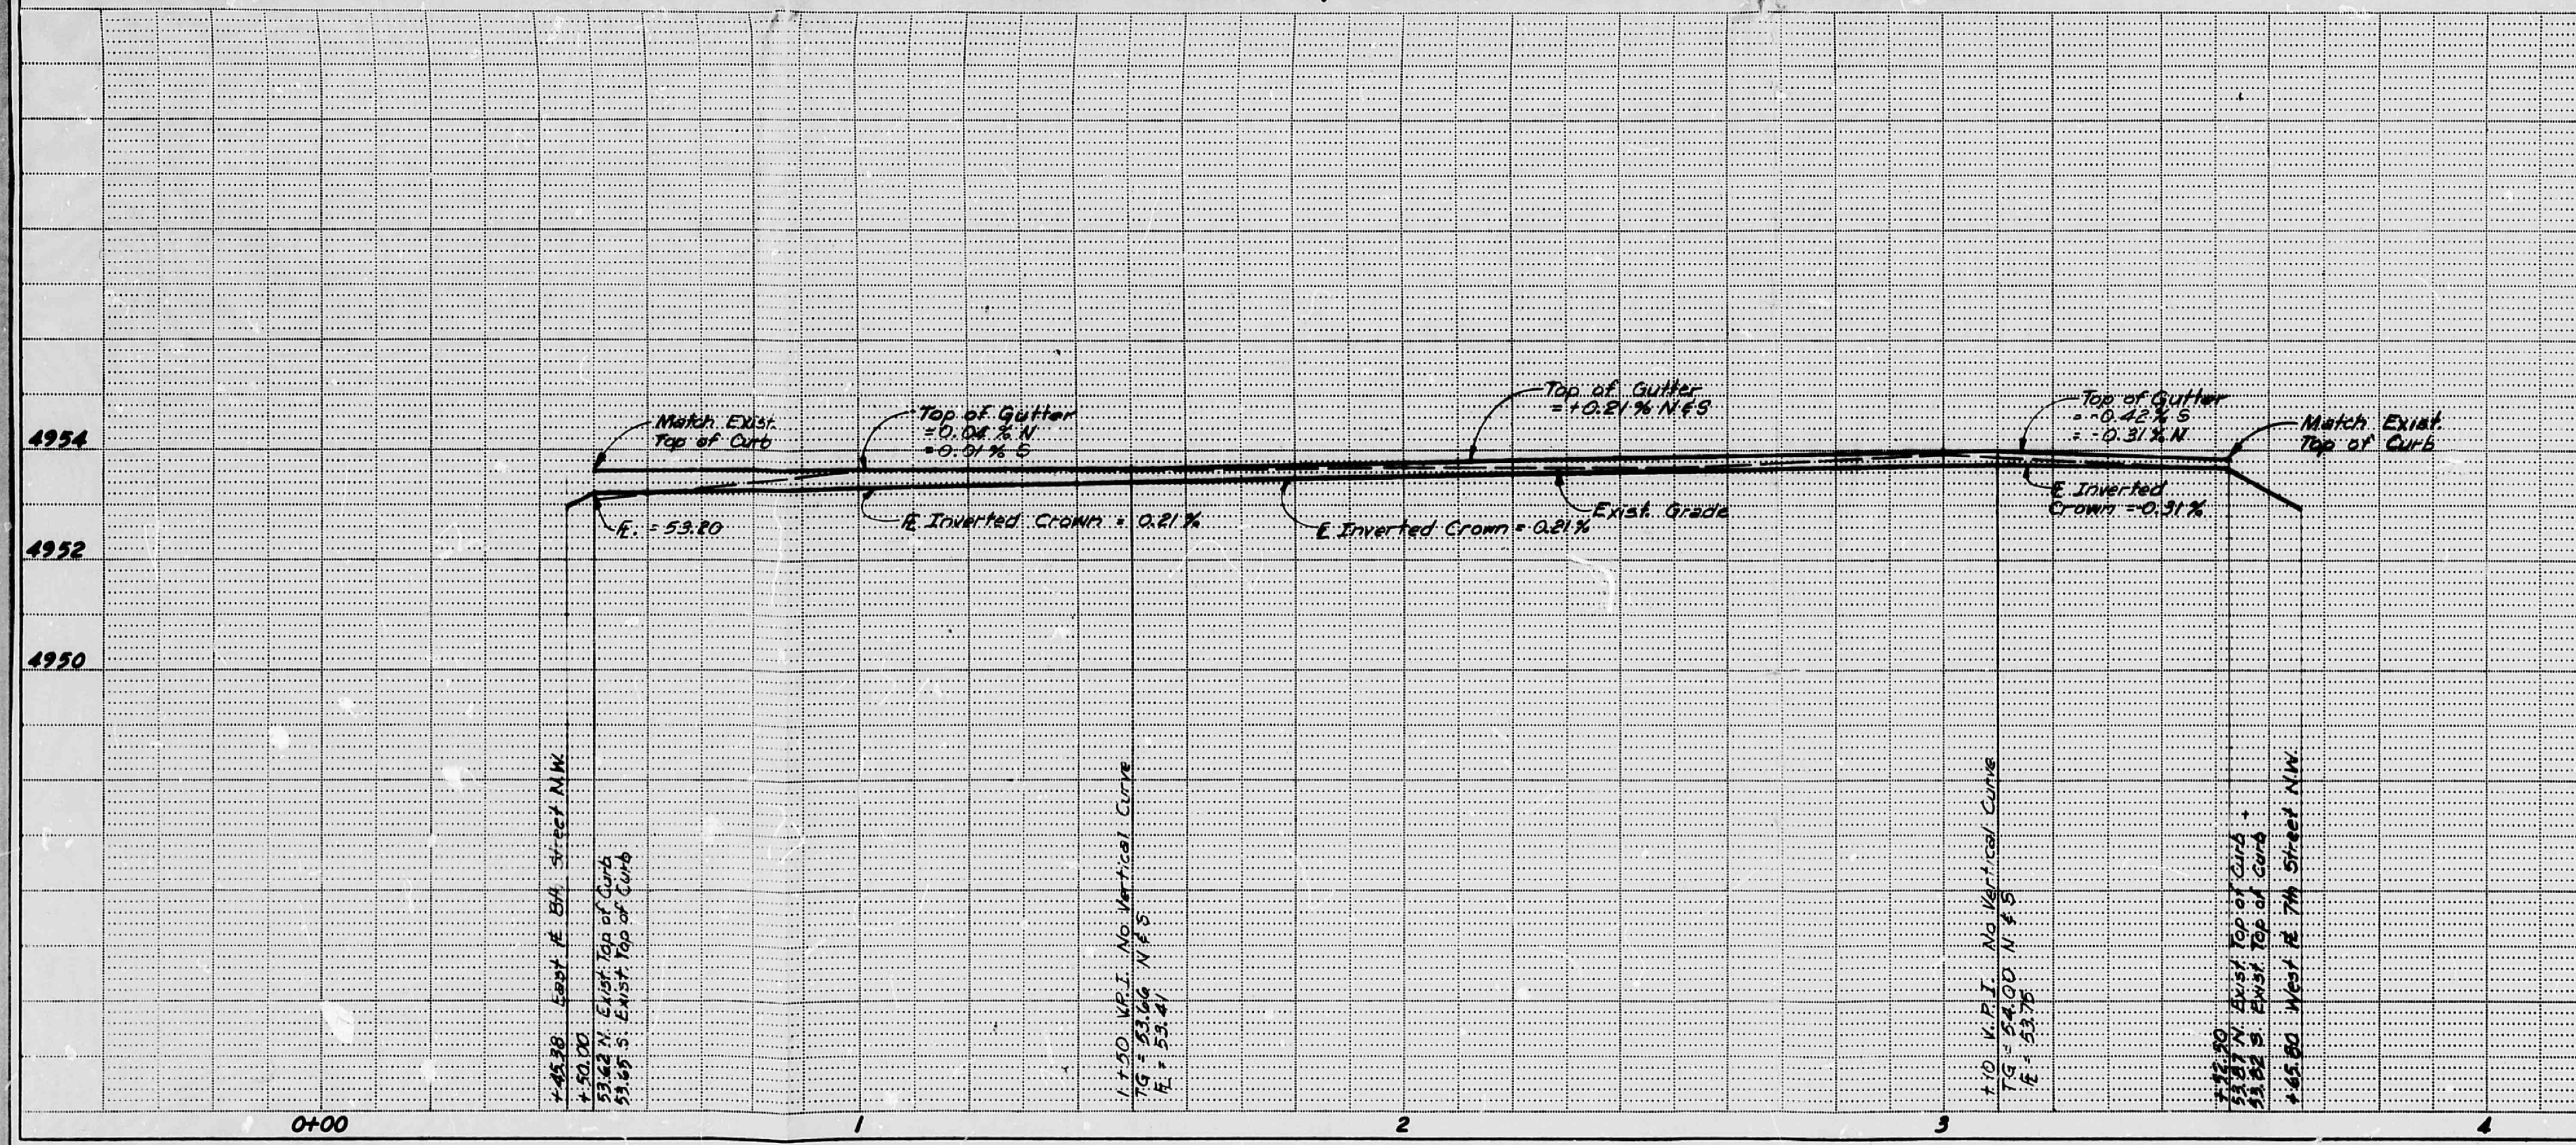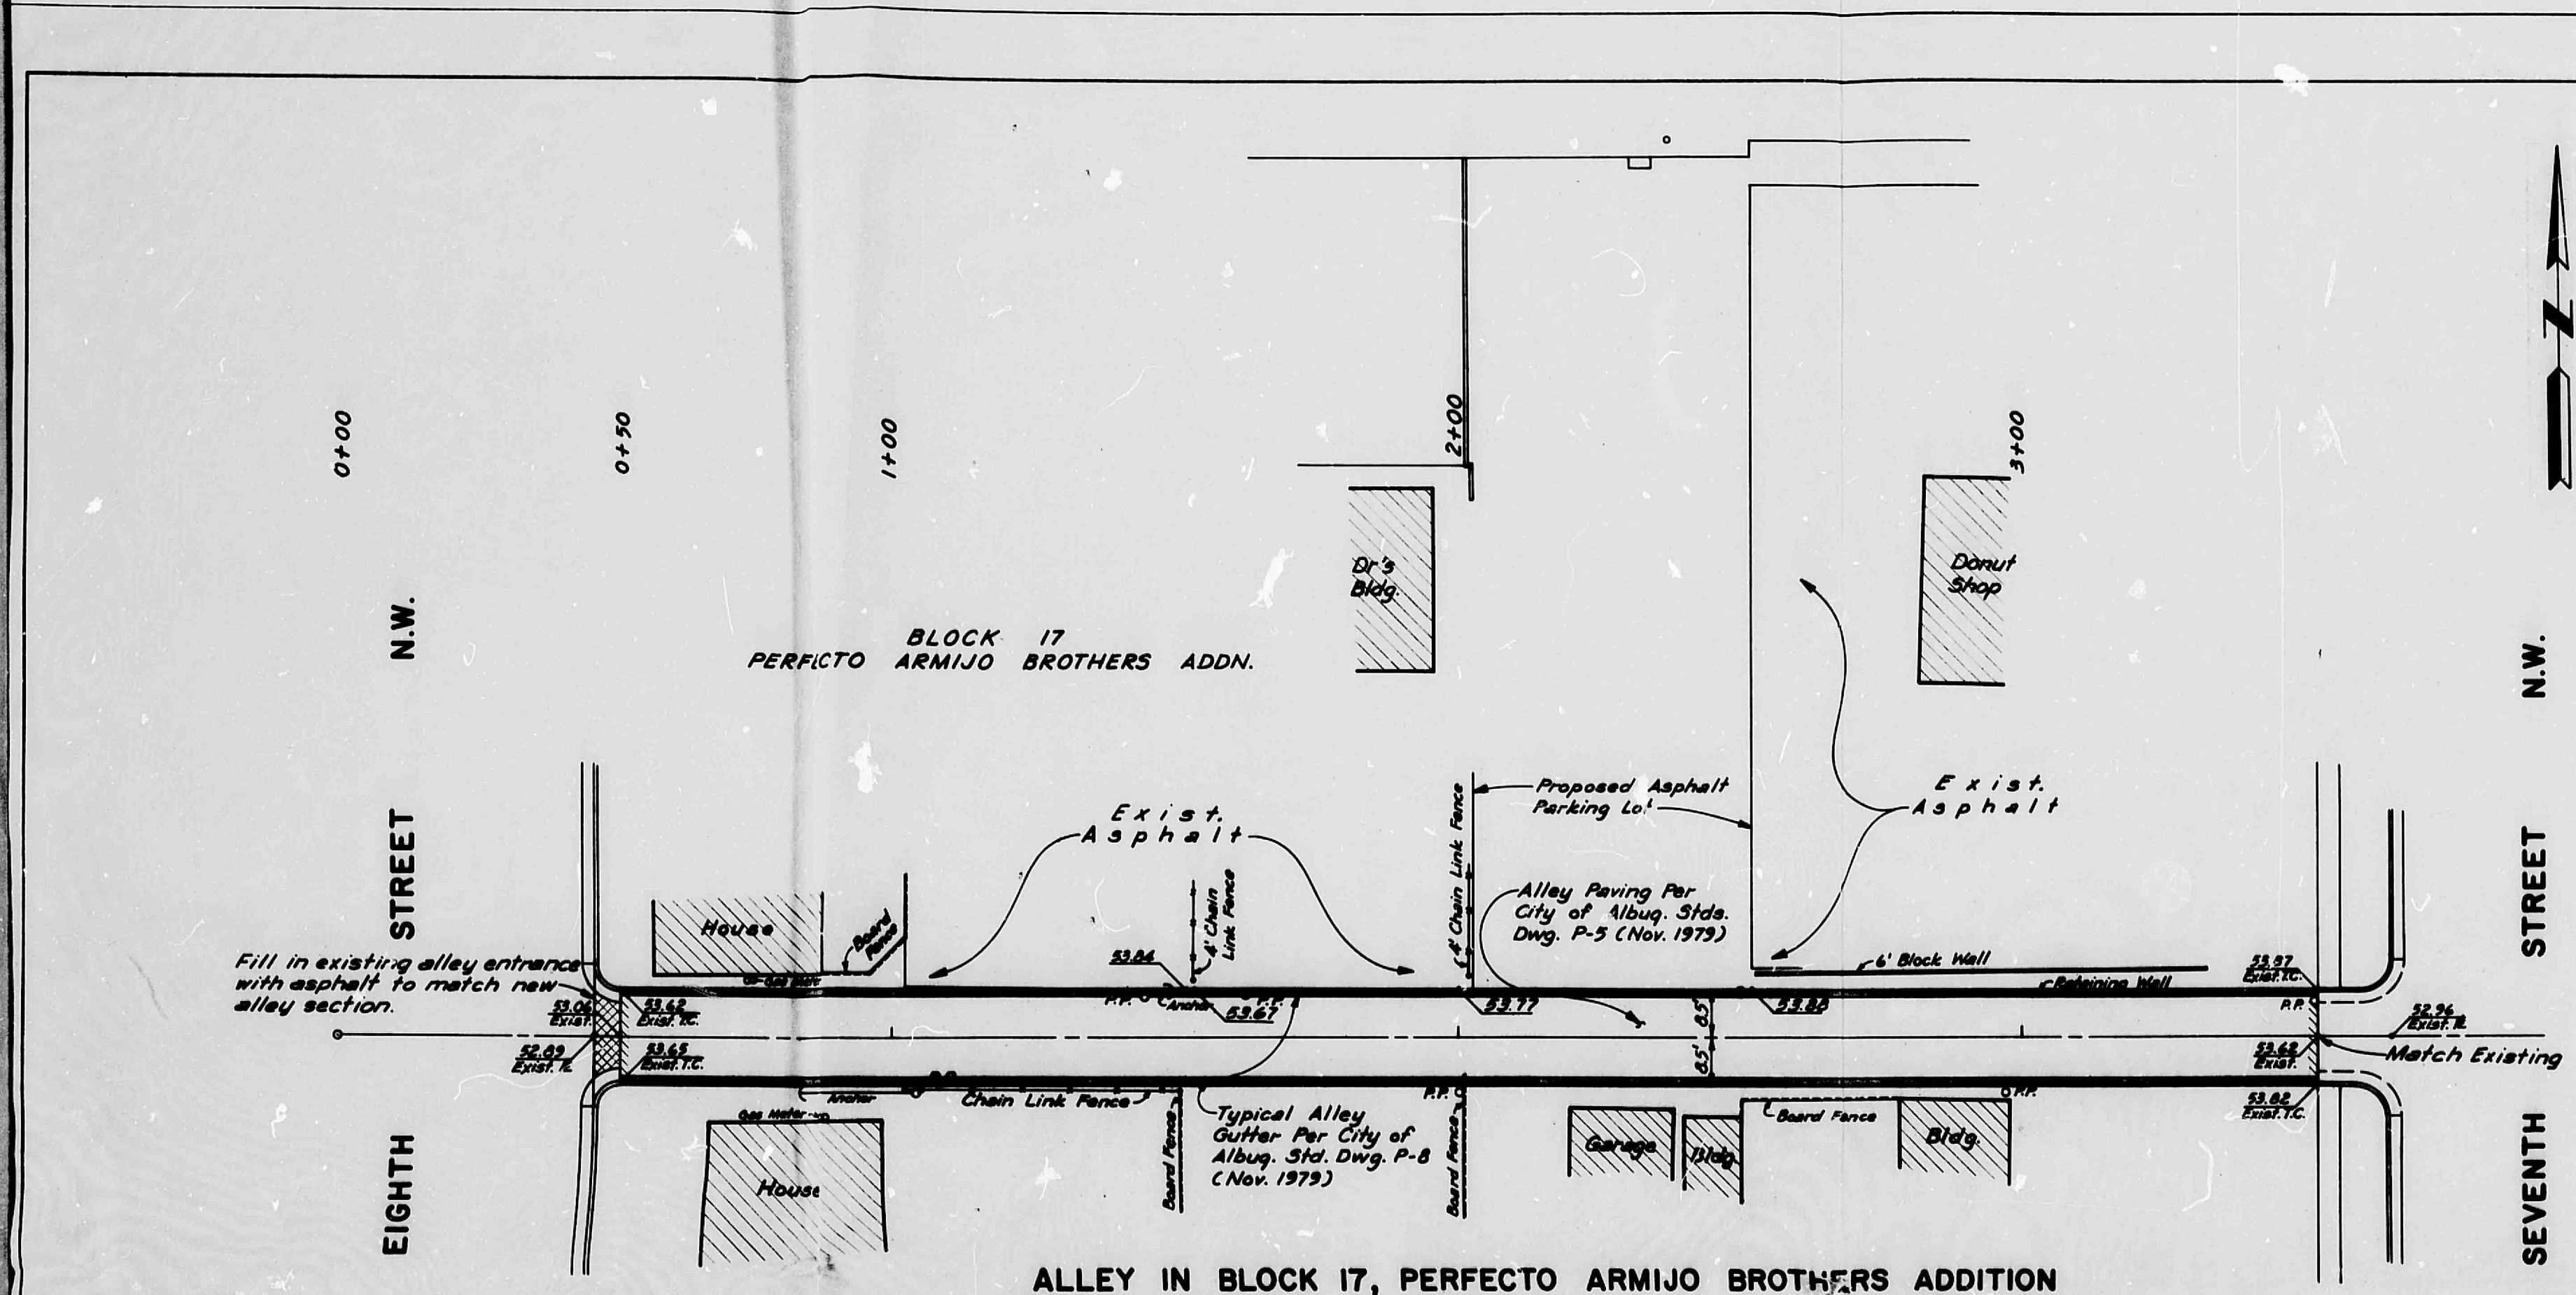


Extra copy for drainage dept.
C.E.I.

CITY OF ALBUQUERQUE PUBLIC WORKS DEPARTMENT ENGINEERING DIVISION					
TITLE: ALLEY IN BLOCK 17, PERFECTO ARMIJO BROTHERS ADDITION					
APPROVALS	ENGINEER	DATE	APPROVALS	ENGINEER	DATE
City Engineer			Liquid Waste		
A.C.E. - Design			Traffic		
A.C.E. - Hydrology			Water		
DRAWING NO.			SHEET OF		
CITY ENGINEER DATE			DESIGNED BY: <i>Andres Arce</i> DATE: 2/21/80		
			DRAWN BY: <i>Andres Arce</i>		
			CHECKED BY: <i>Andres Arce</i>		

AS BUILT INFORMATION			BENCH MARKS			SURVEY INFORMATION			REFERENCES			REVISIONS			DESIGN		
CONTRACTOR	DATE	NO.	TYPE	DATE	NO.	NO.	BY	DATE	MAP NO.	EST. NO.	W.O. NO.	NO.	DATE	BY	DATE	DESIGNED BY	CHECKED BY


CITY OF ALBUQUERQUE
THIS MICROIMAGE IS THE BEST
POSSIBLE REPRODUCTION DUE
TO THE POOR QUALITY OF THE
ORIGINAL DOCUMENT

CITY OF ALBUQUERQUE

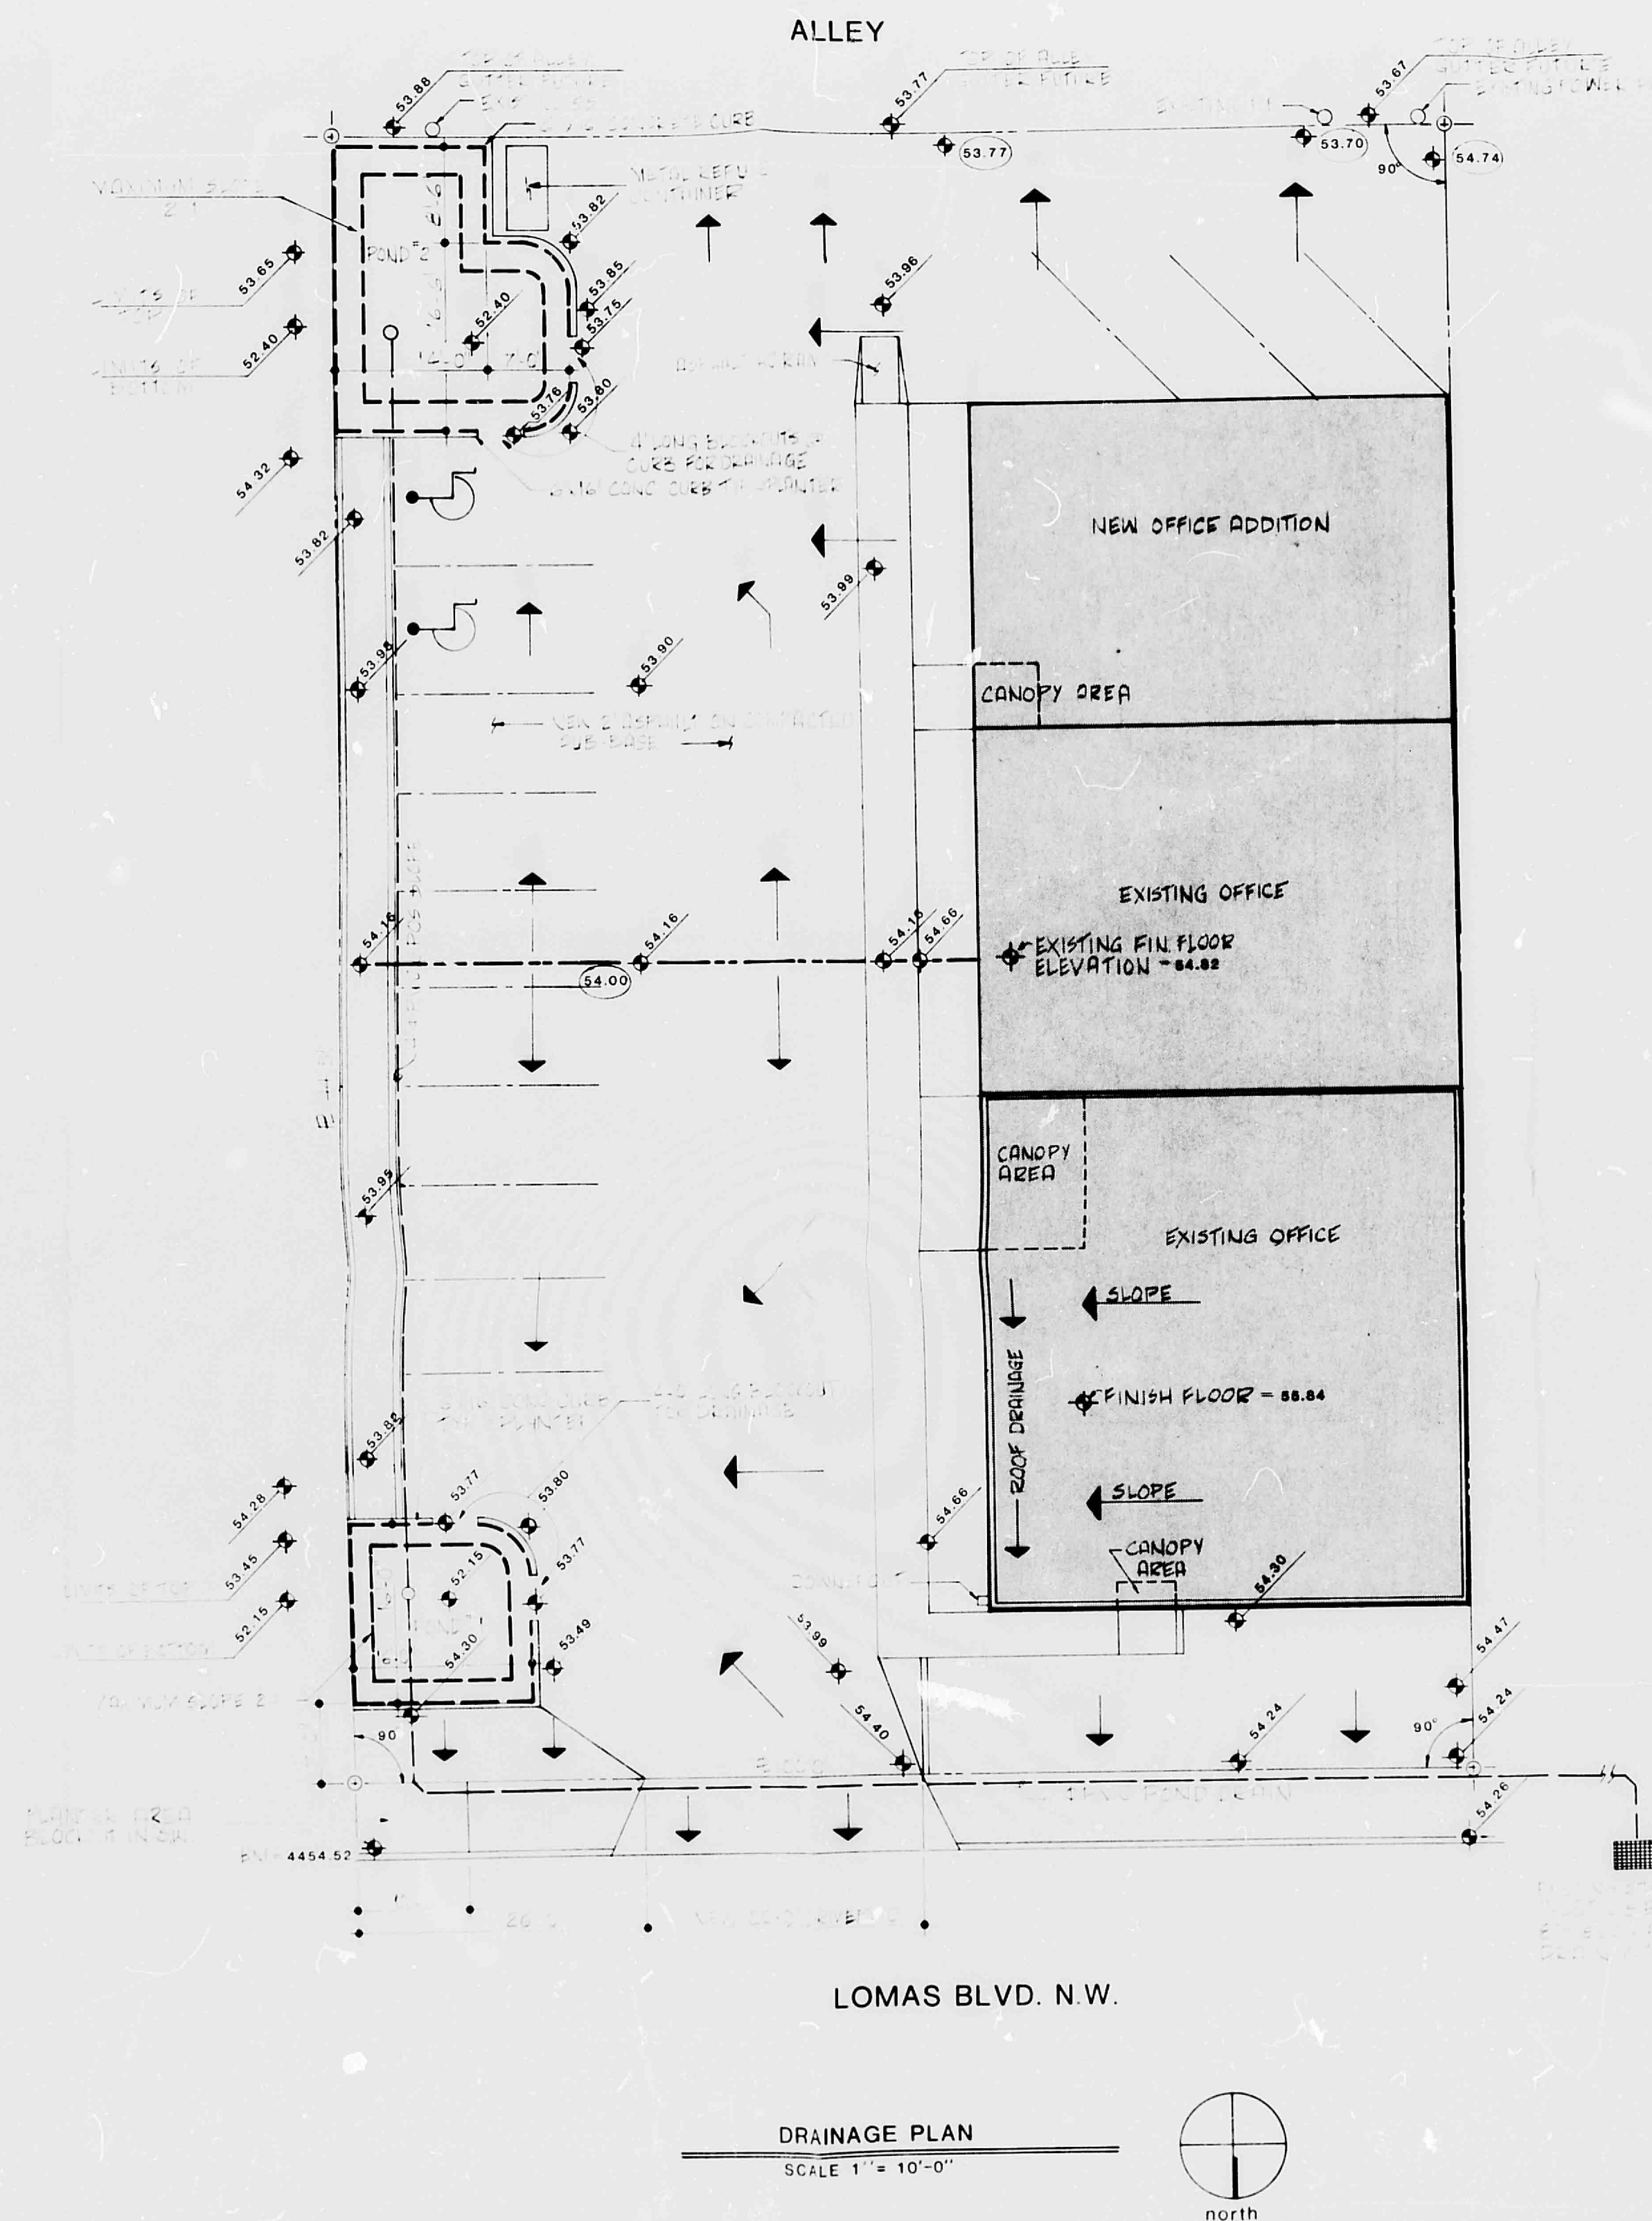

LEGAL DESCRIPTION
PERFECTO ARMITO
BROTHERS ADDITION
LOT 197-200, BLOCK #17

ADDRESS
718 LOMAS N.W.
ALBUQUERQUE N.M.

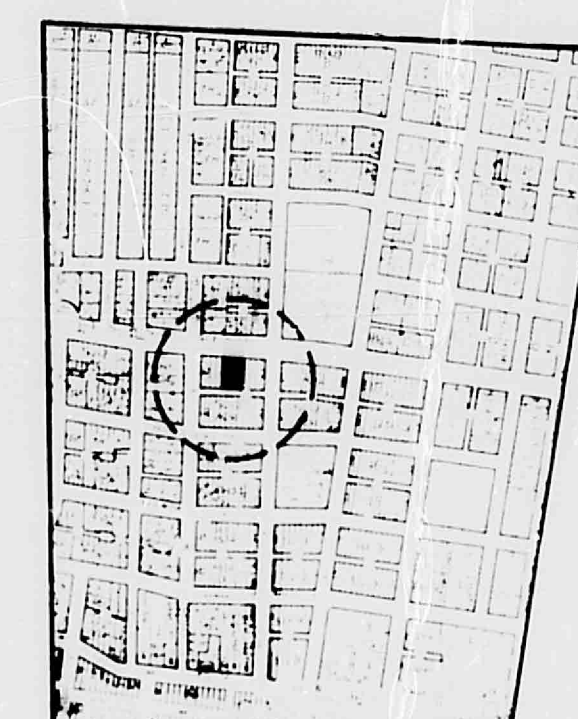

DR. PETERSON...OFFICE ADDITION
718 LOMAS BLVD. NW.
ALBUQUERQUE, NEW MEXICO

CAVA
Ofisio Antonio Vigil & Asociados, p.a.
arquitectos-ingenieros-urbanistas
8340 alamo s.e.-suite 101
albuquerque, new mexico 87108
505-8474000



C-1

THIS PLAN SHOT TWICE
ONCE ON LIGHT AND
ONCE ON DARK.

CITY OF ALBUQUERQUE
THIS MICROIMAGE IS THE BEST
POSSIBLE REPRODUCTION DUE
TO THE POOR QUALITY OF THE
ORIGINAL DOCUMENT

D
24

C
20


B
16

A
12


CITY OF ALBUQUERQUE

C

D

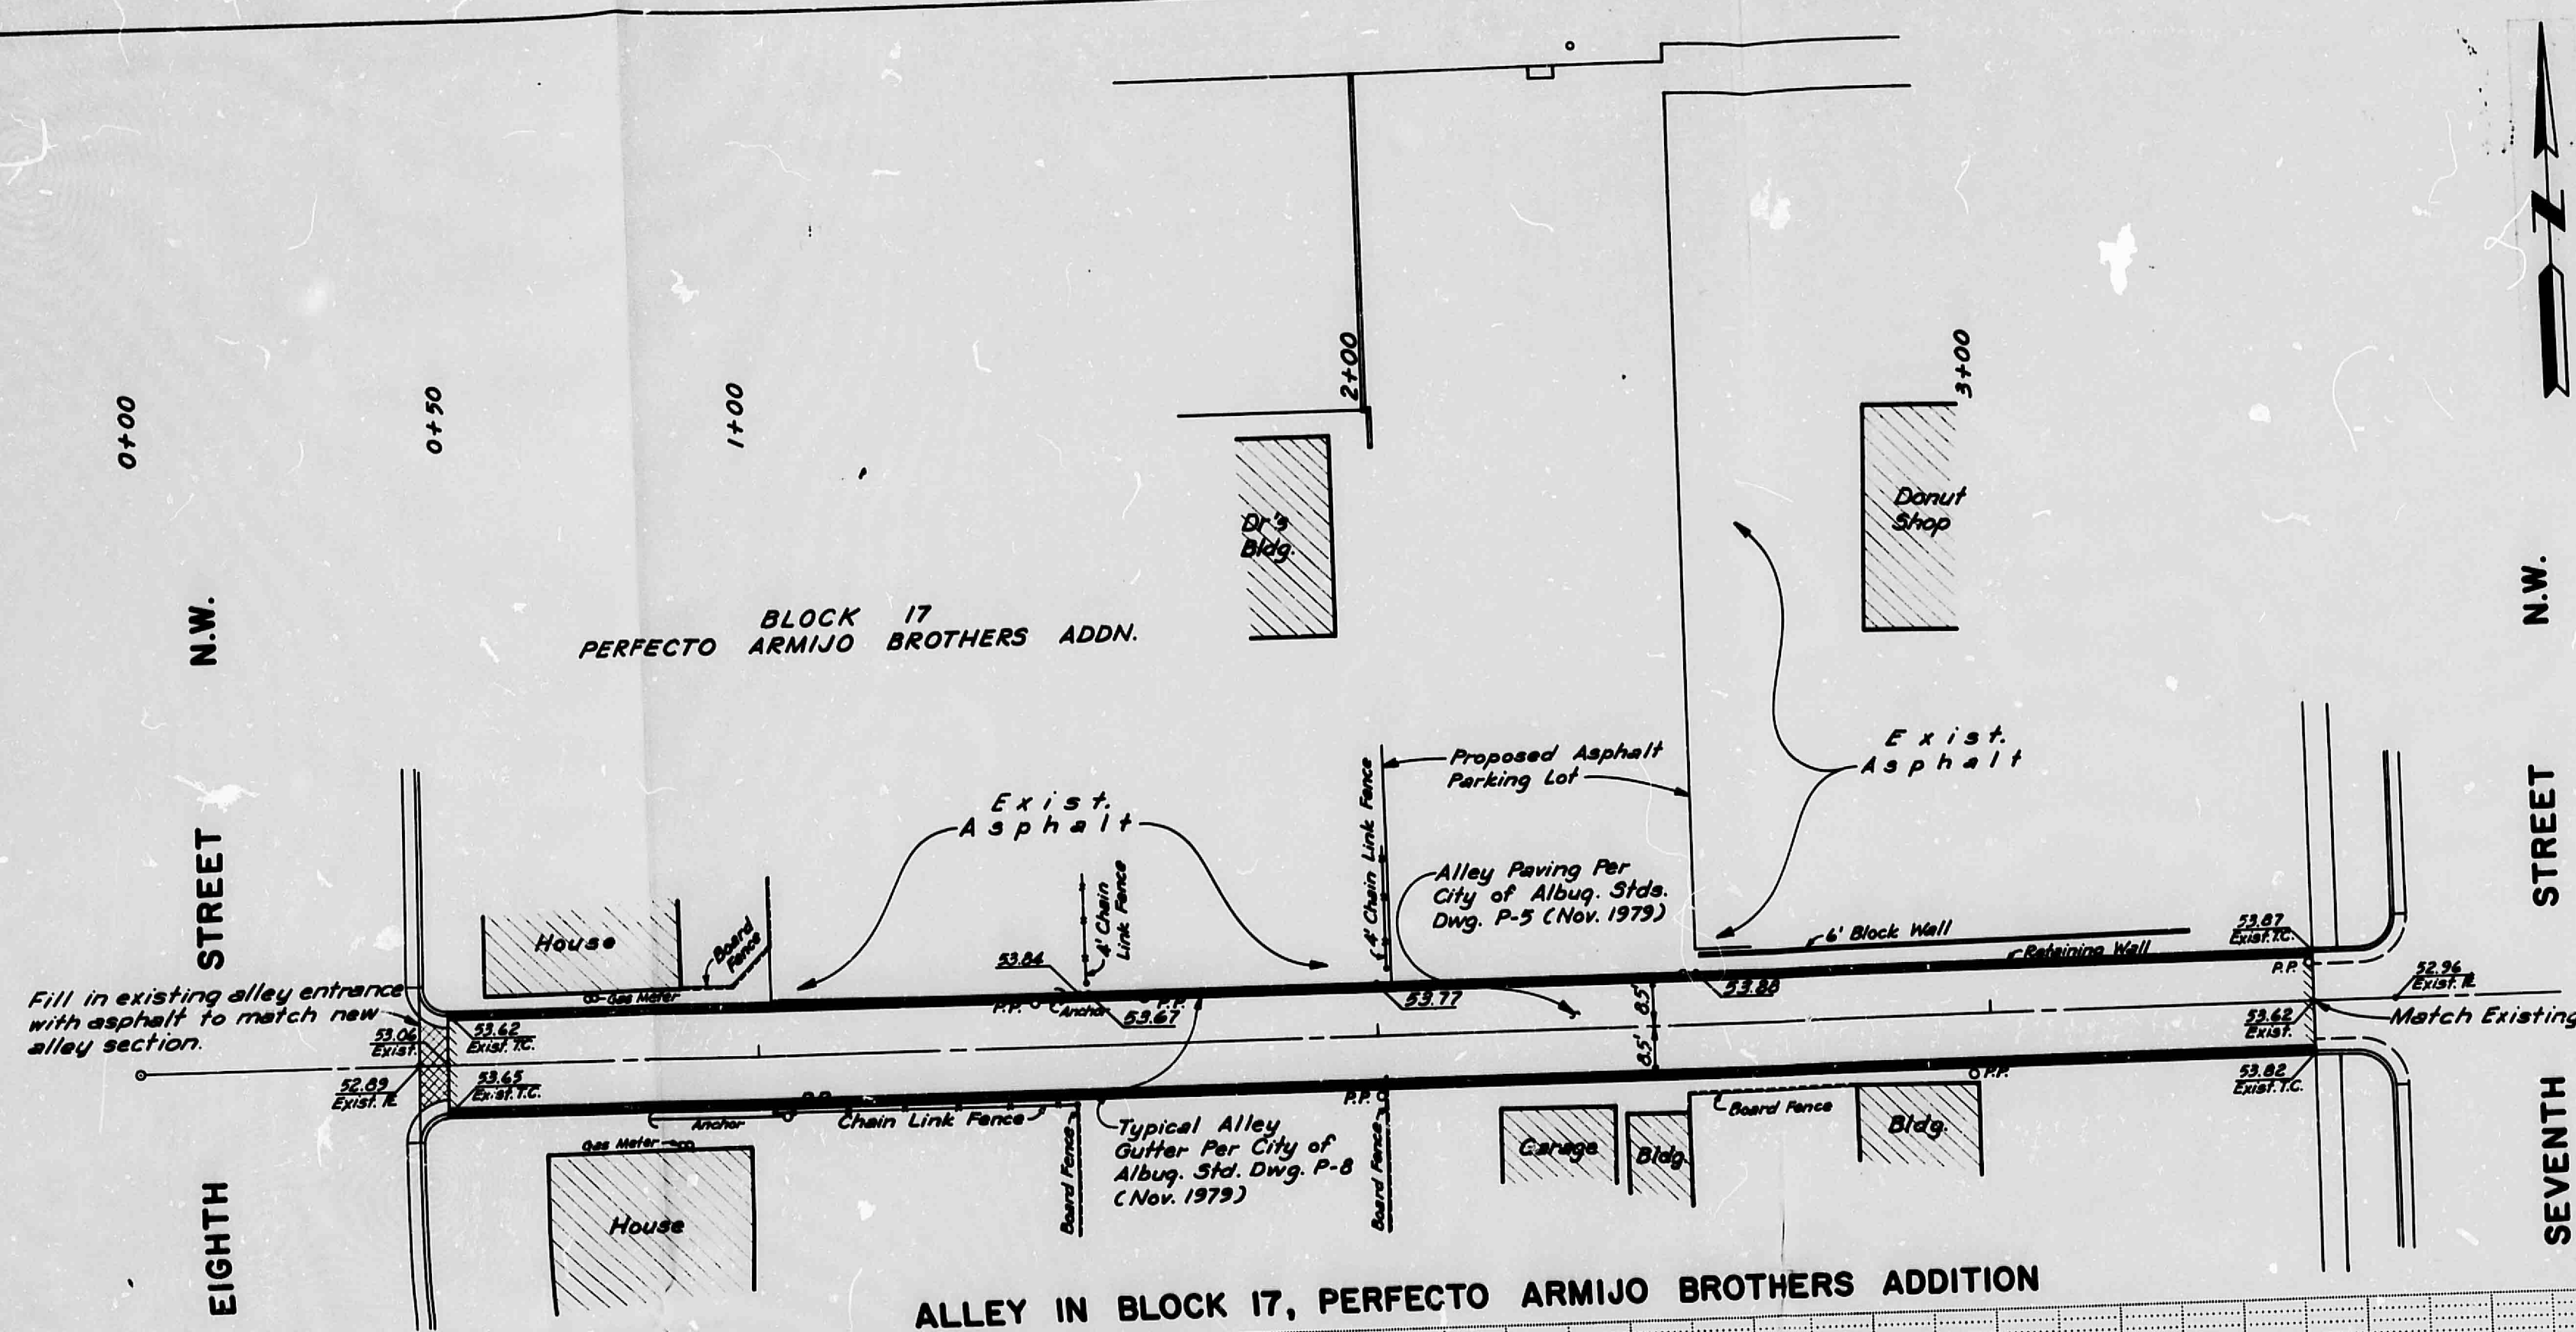

PLAN
SCALE: 1" = 20'

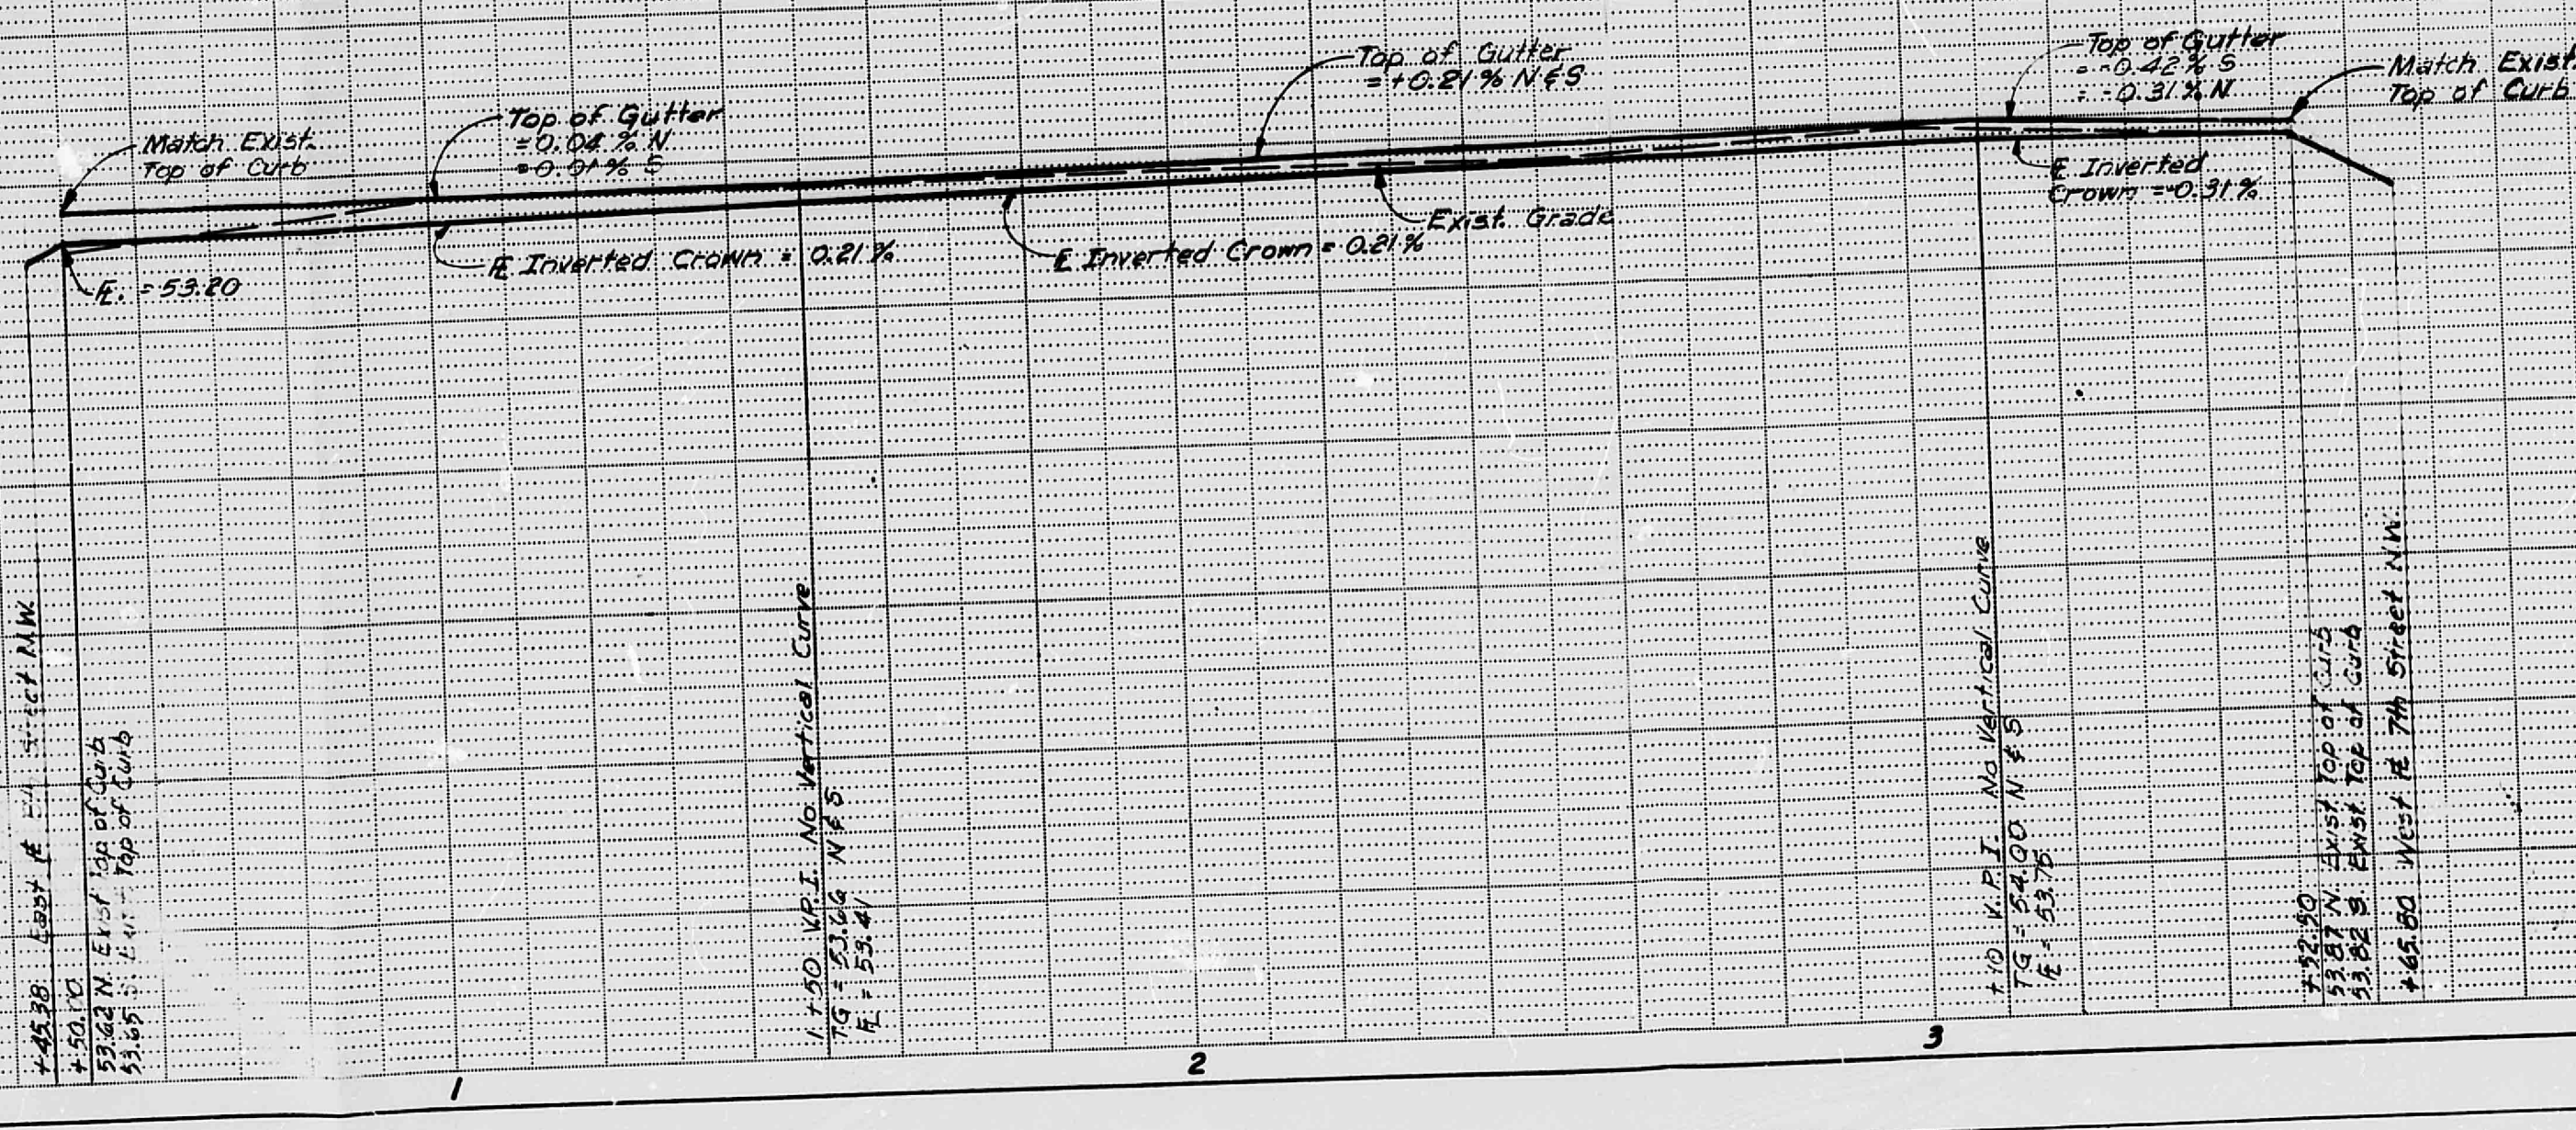

PROFILE
SCALE: $1'' = 20'$ Horiz
 $1'' = 2'$ Vert.

RECEIVED JUN 14 1984 HYDROLOGY SECTION		CITY OF ALBUQUERQUE PUBLIC WORKS DEPARTMENT ENGINEERING DIVISION				
		TITLE: ALLEY IN BLOCK 17, PERFECTO ARMIJO BROTHERS ADDITION				
APPROVED FOR CONSTRUCTION	APPROVALS	ENGINEER	DATE	APPROVALS	ENGINEER	DATE
	City Engineer			Liquid Waste		
	A.C.E. - Design			Traffic		
	A.C.E. - Hydrology			Water		
DRAWING NO. 1389			SHEET 7 OF 1			
CITY ENGINEER		DATE				