
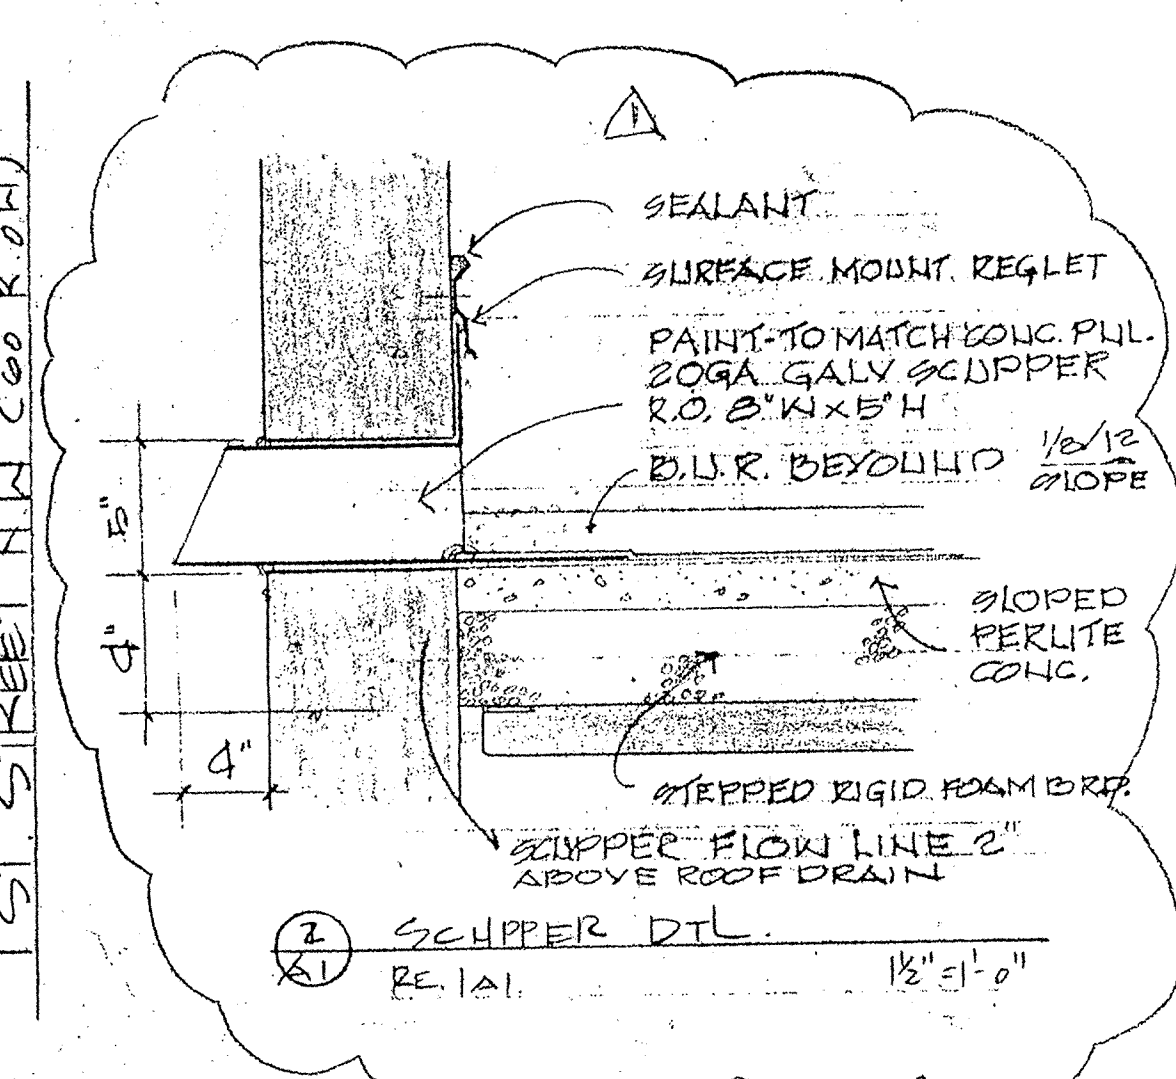
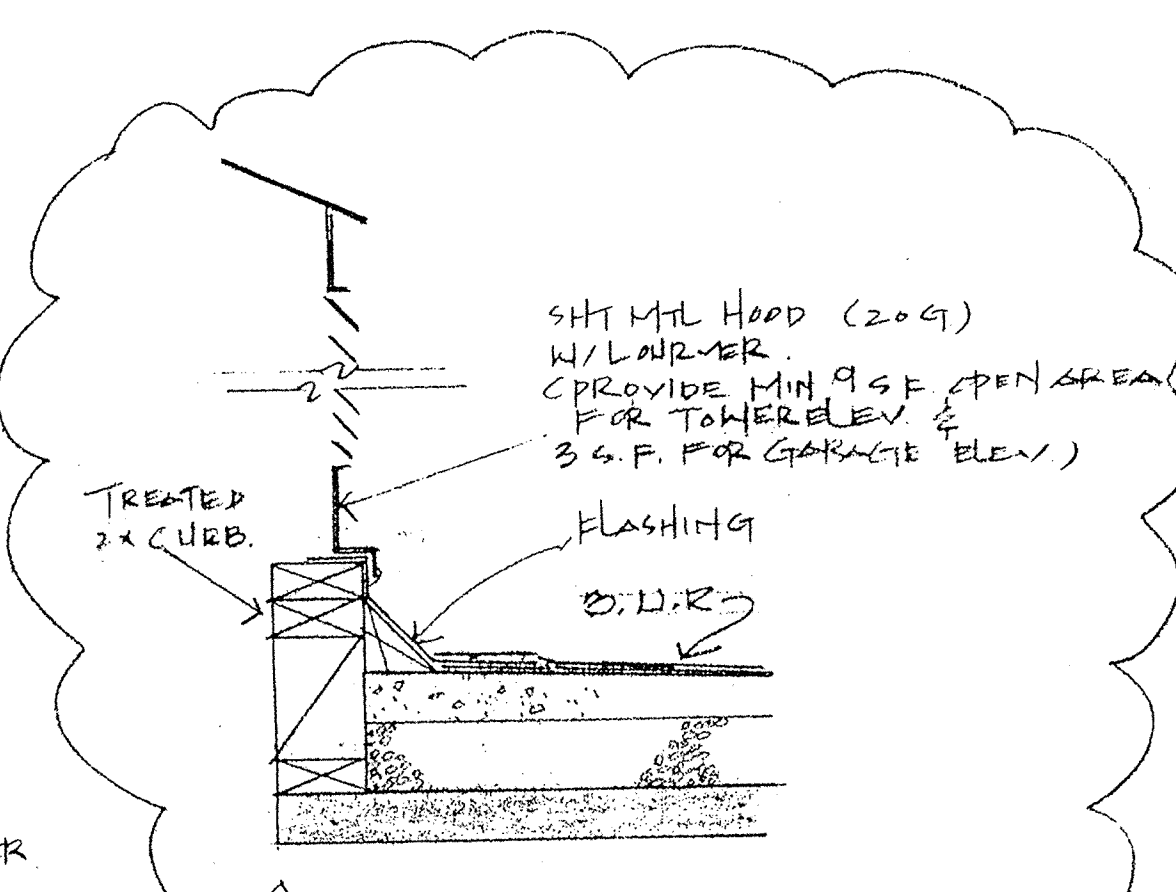


LEGAL DESCRIPTION: LOTS 1-7, THE NORTH 10 FT. OF LOT 8, LOTS 10-16, THE NORTH 10 FT. OF LOT 17 AND 16 FT. WIDE ALLEY IN BLOCK 12 OF THE FRANCISCO ARMIJO YATERO ADDITION

PROJECT DATA


OFFICE BUILDING (5 LEVELS)	103,000	SQ. FT.
GARAGE (5 LEVELS)	108,000	SQ. FT.
PARKING SPACE	328	SPACES
H.C. PARKING	12	SPACES
BICYCLE RACK	16	SPACES

REV NO. 11/30/88
 JOB NO. 1881
 DRAWN BY: [blank]
 CHECKED BY: [blank]
 DATE: [blank]

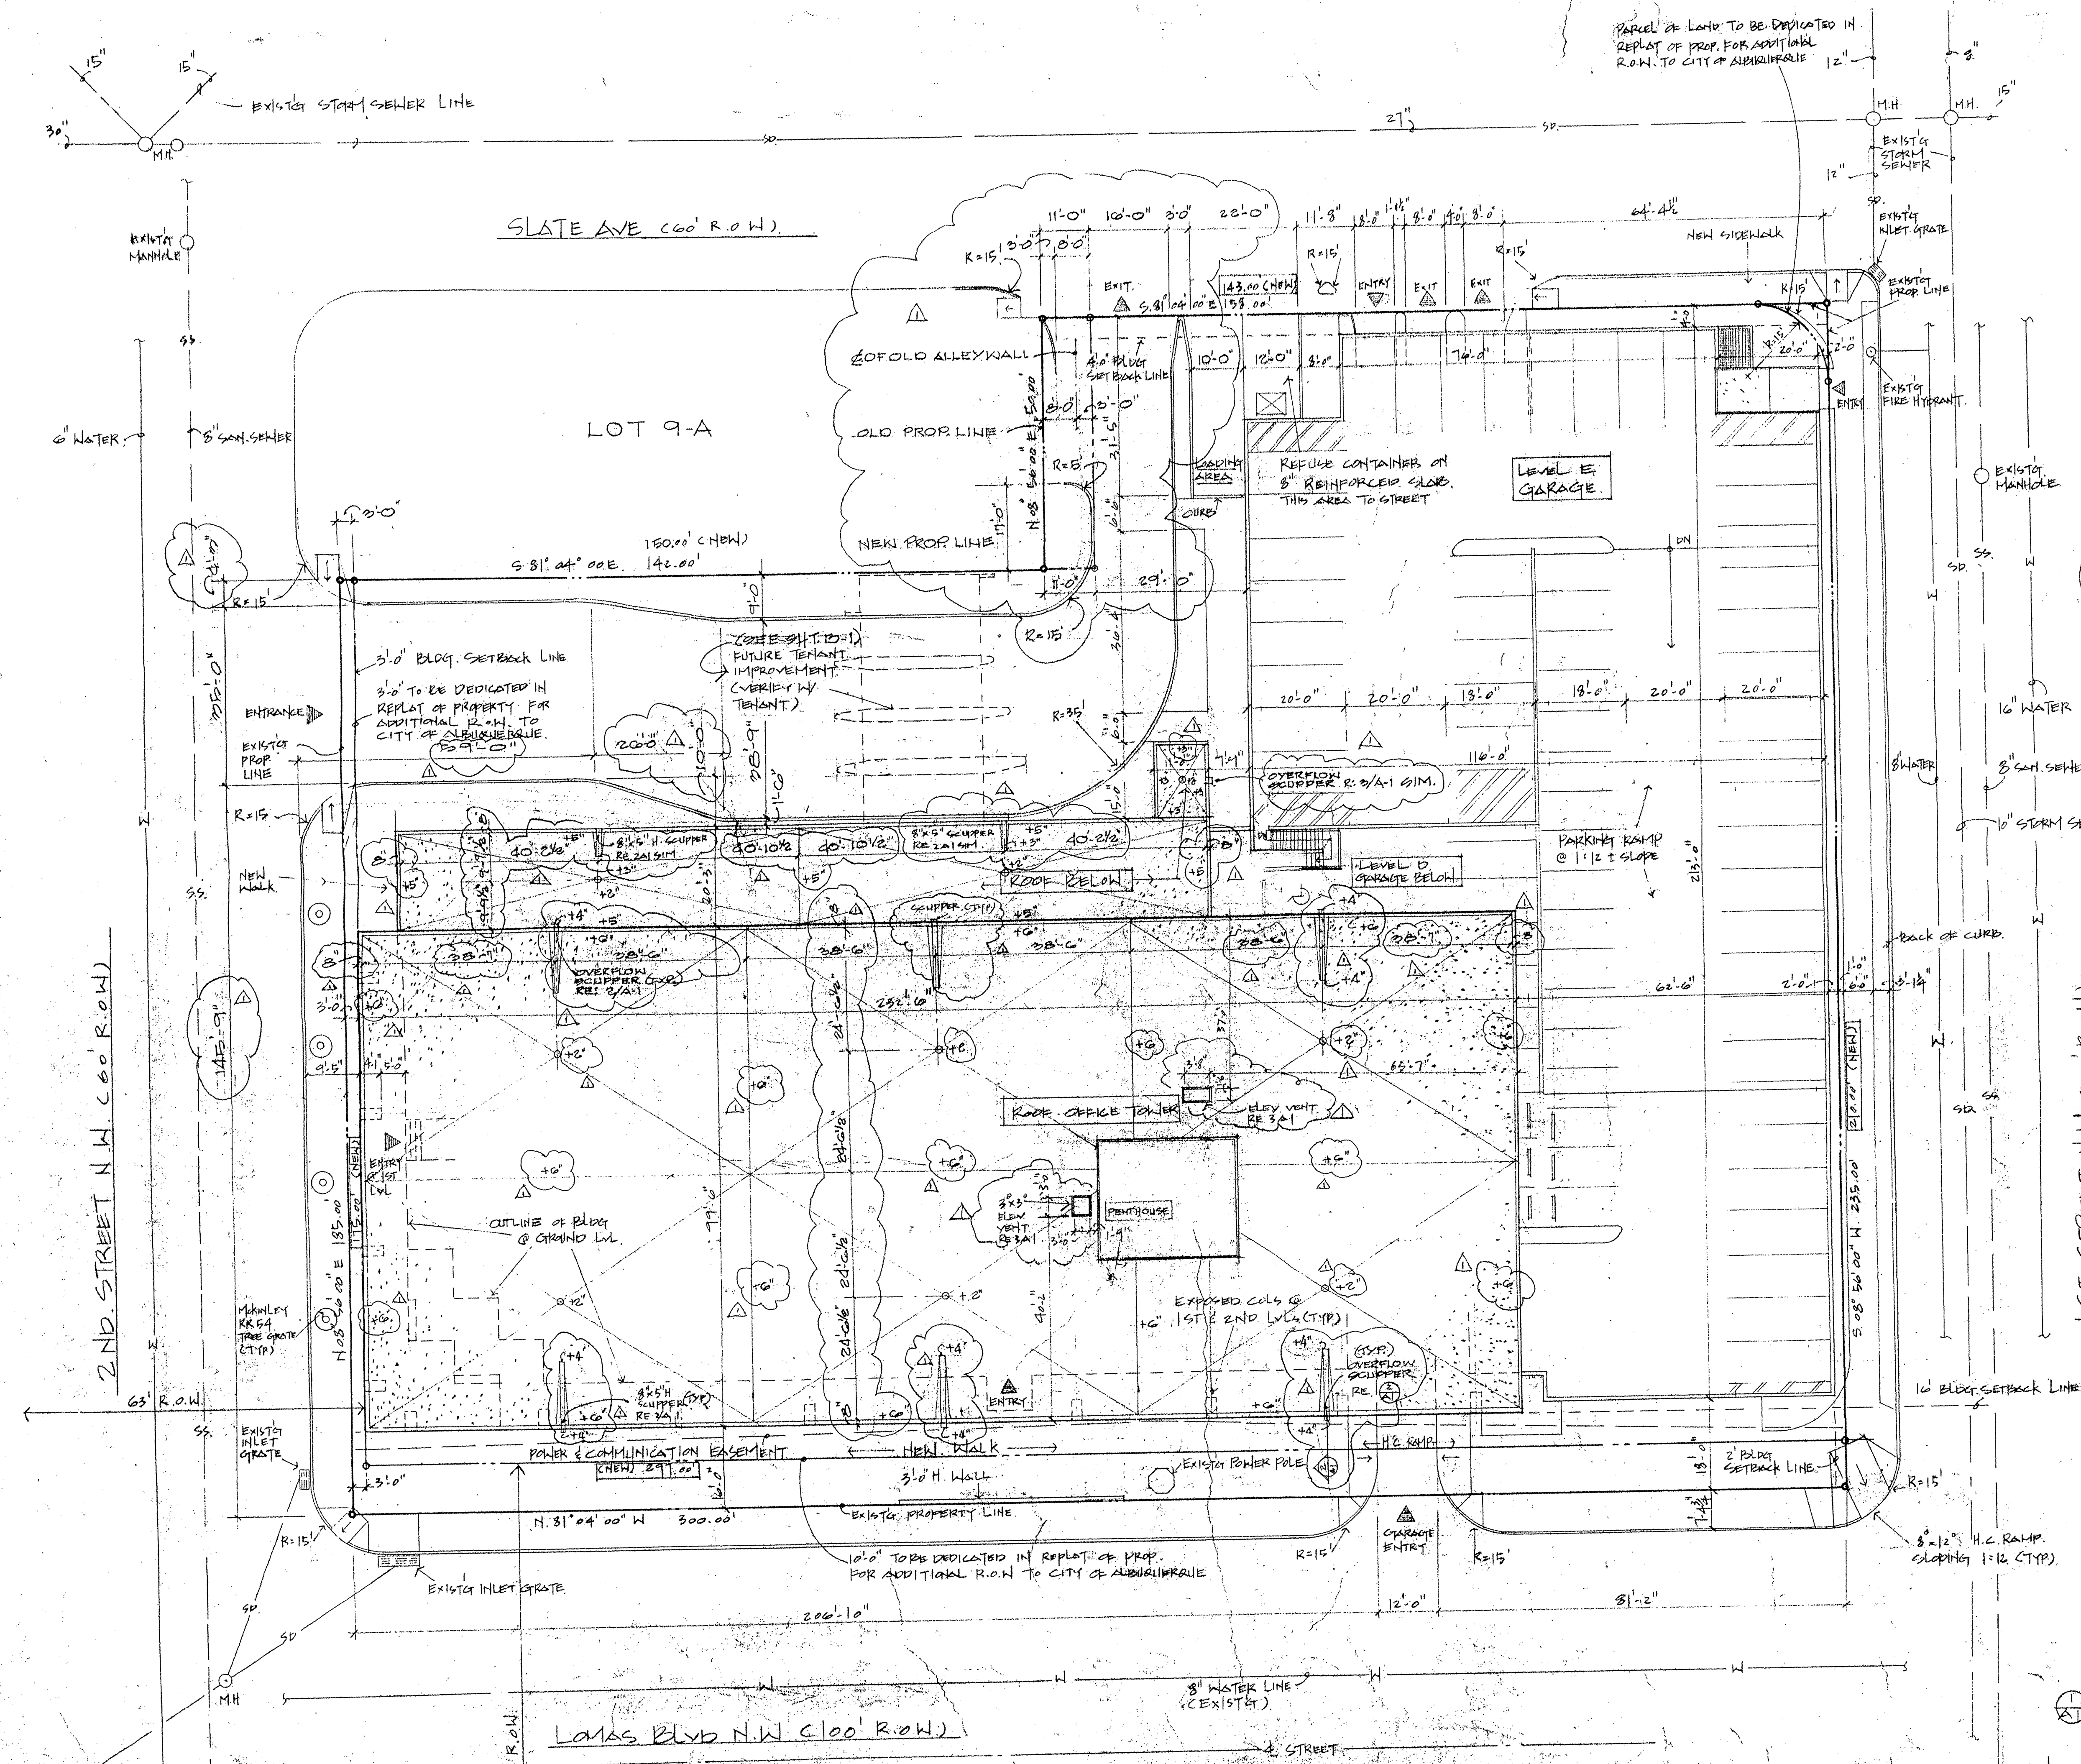

NOTE

- FOR EXISTING TOPOGRAPHY & EXISTING STRUCTURES ON SITE, SEE DRAINAGE PLANS C-1, C-2 & C-3
- ALL CONSTRUCTION SHALL BE FROM INSIDE FACE OF EXISTING CURBS EXCEPT FOR CURB CUTS AS SHOWN

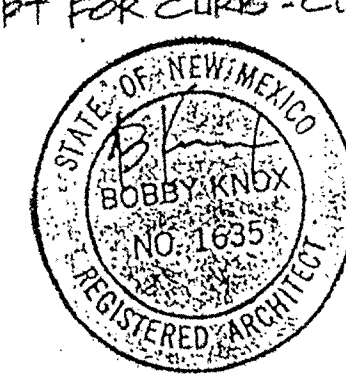

① SITE PLAN & ROOF PLAN

RECEIVED
 JUN 24 1989
 HYDROLOGY SECTION

BANQUEST BUILDING
 ALBUQUERQUE NEW MEXICO
RA architects aia.
 10101 Fondren

REV. 6/17/88
 A-