


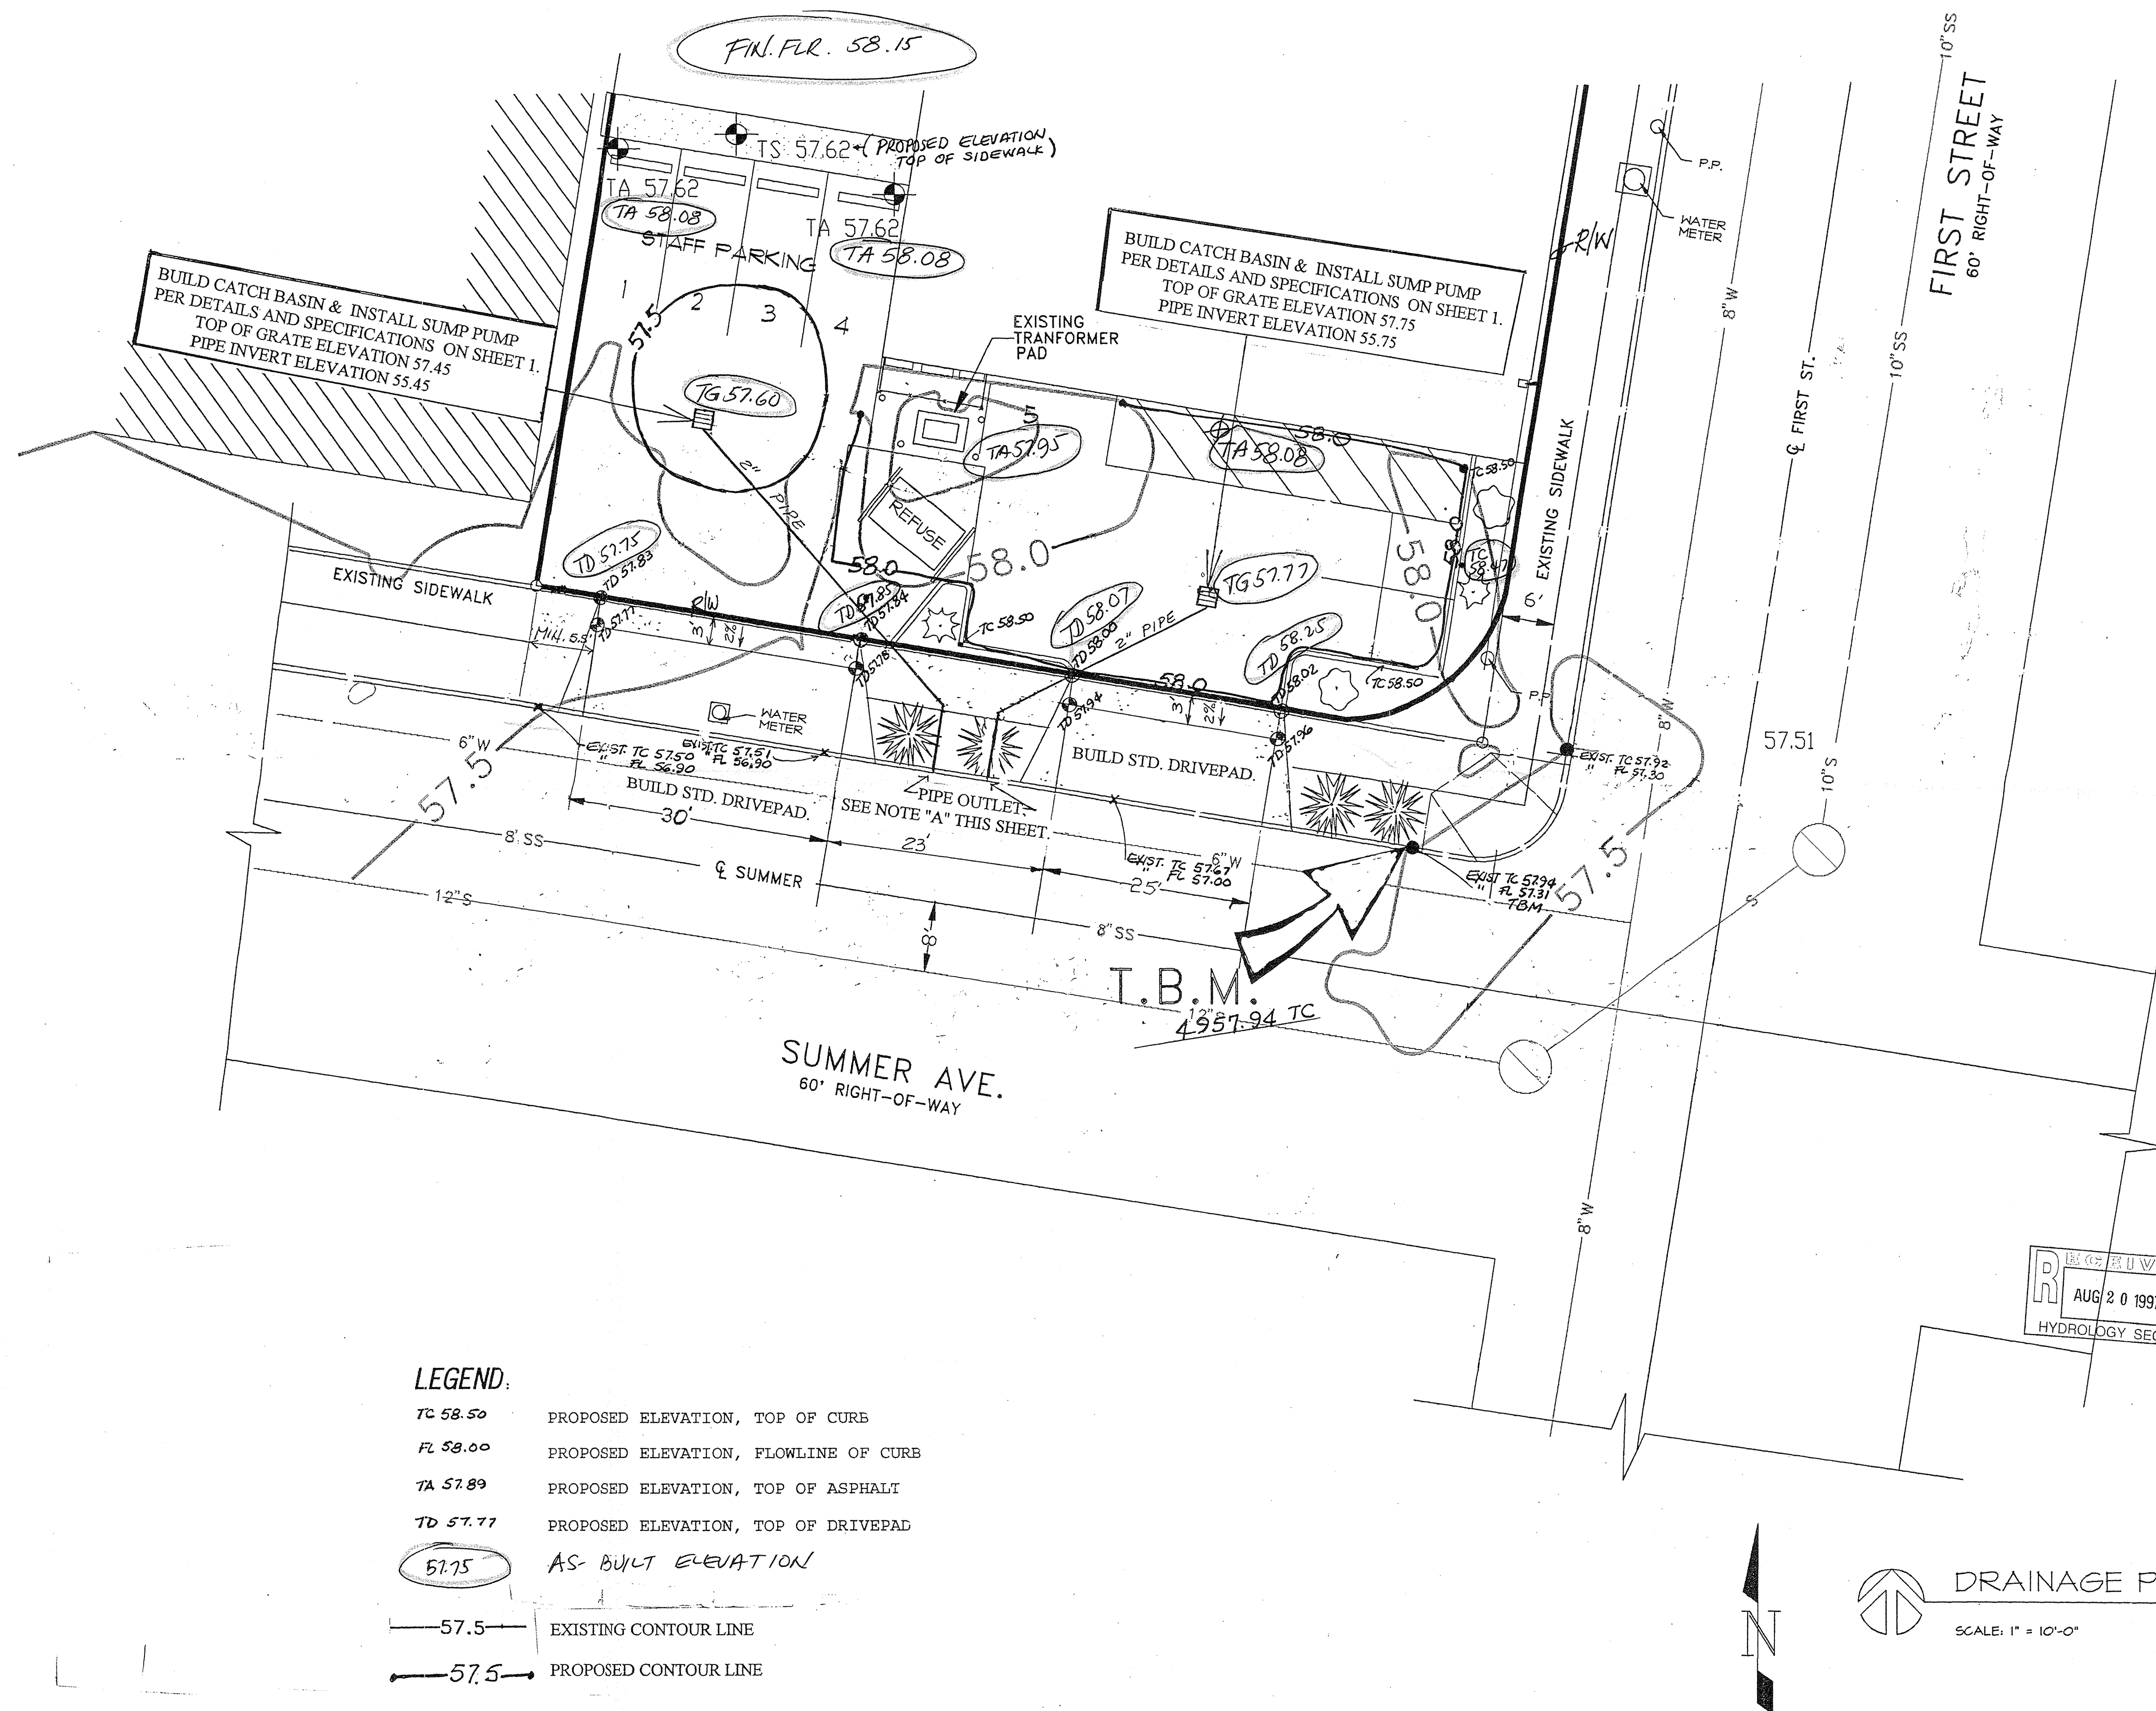

NOTE "A":
DAYLIGHT 2" PIPE TO FLOWLINE OF EXISTING CURB.
SEE PIPE OUTLET DETAIL AT CURB ON SHEET 1.
CONSTRUCTION SHALL BE IN ACCORDANCE WITH
CITY OF ALBUQUERQUE STANDARD SPECIFICATION
SECTION 915.4.5 AND OTHER APPLICABLE
PARAGRAPHS OF SECTION 915, AND STD. DWG. 2235.

ENGINEER'S A.S. BUILT CERTIFICATION
I hereby certify that on August 16, 1997,
I personally inspected the property.
I further certify that the property site grading
and drainage were constructed in substantial
compliance with the approved drainage and
grading plan.

Celia & Toriberto

APPROVAL	NAME	DATE	TITLE: 101 SUMMIT RD W/2 PARLS ADDITION
HYDROLOGY			DEADLINE THURSDAY CURB
INSPECTOR			PERMIT NO.
ACEFIELD			SHEET 2 of 2 MAP 114


 NO. 4995
 J. T. Tuckman
 5/23/97

 DRAINAGE PLAN

SCALE: 1" = 10'-0"

