
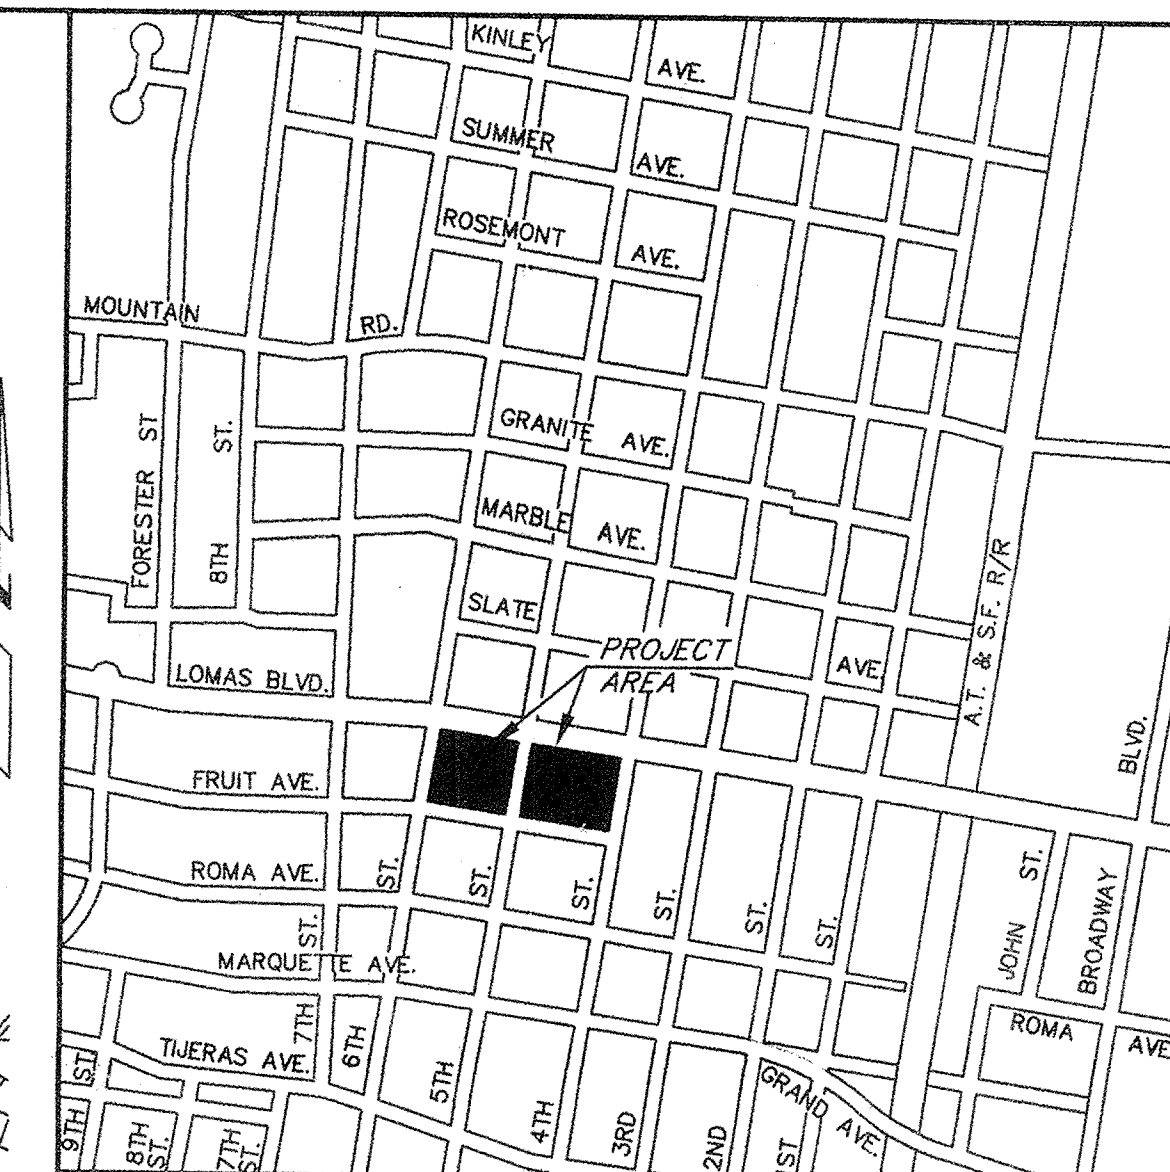


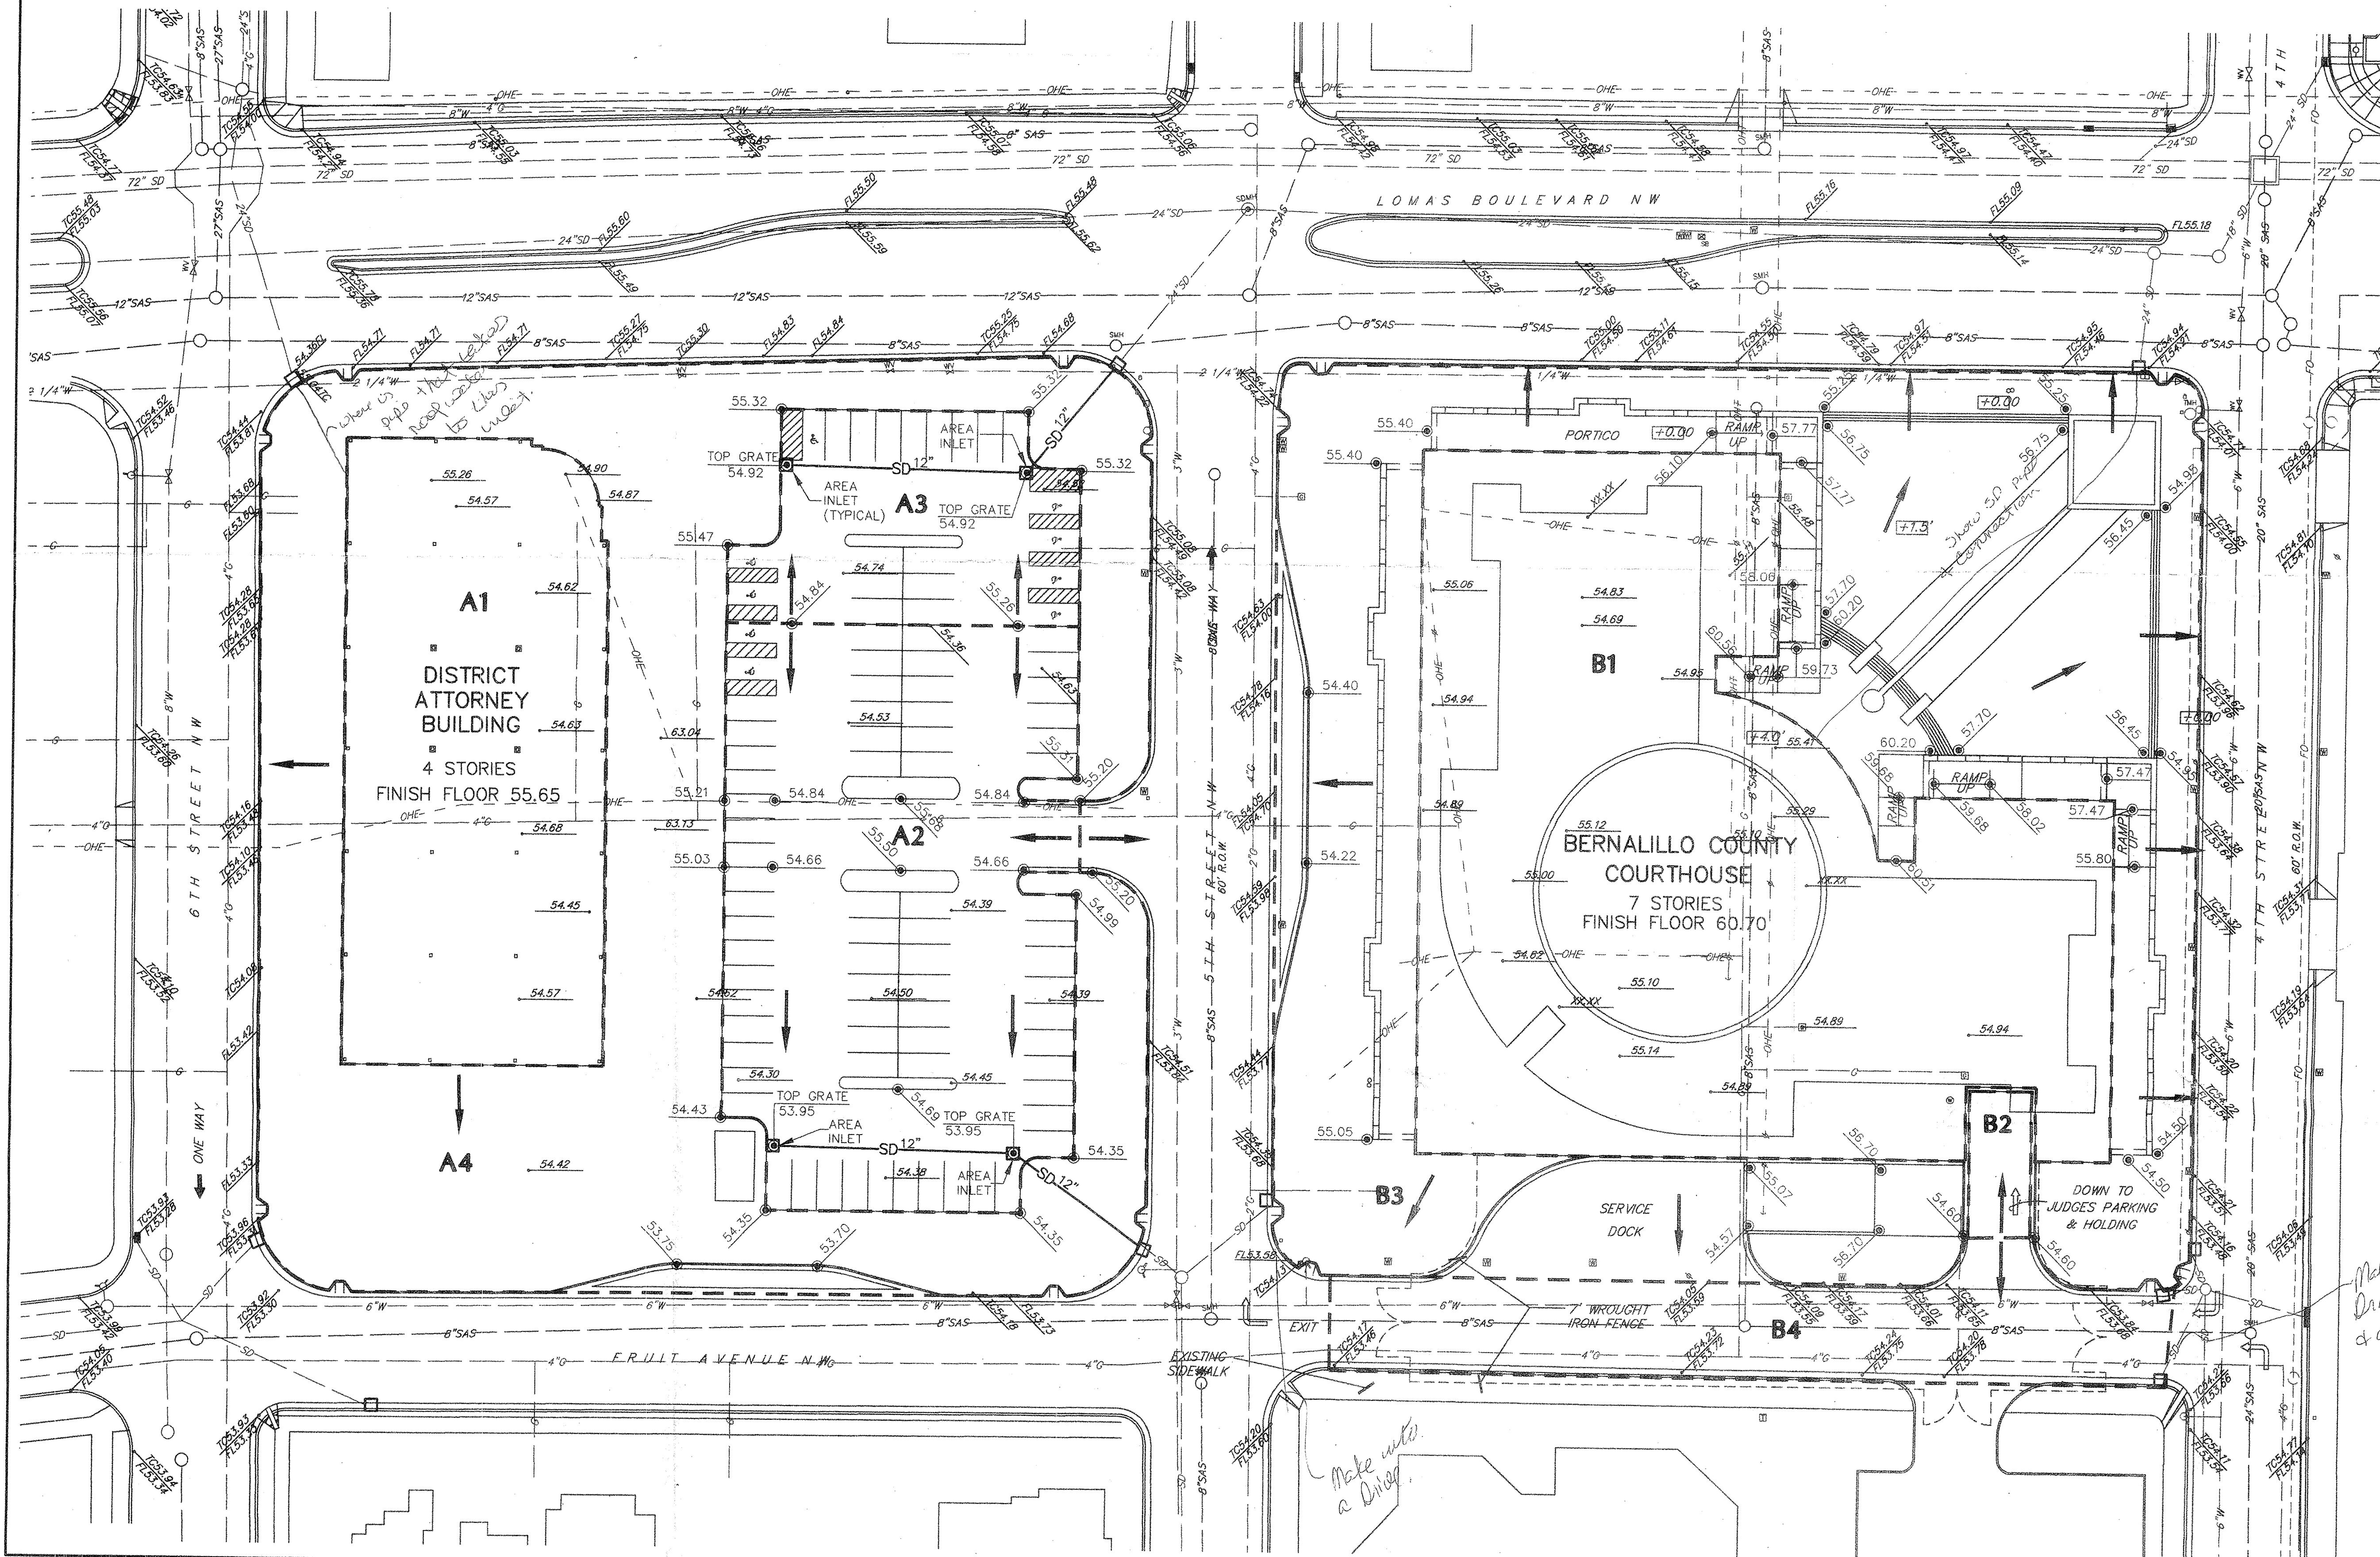

LOCATION MAP

ZONE ATLAS MAP No. J-14
SCALE: 1" = 750'

LEGEND


- DRAINAGE AREA BOUNDARY
- DRAINAGE FLOW ARROW
- B1** DRAINAGE BASIN DESIGNATION
- EXIST TOP CURB/FLOWLINE ELEVATIONS
- EXIST SPOT ELEVATION
- PROPOSED FINISH GRADE SPOT ELEVATION
(SPOT ELEVATIONS ADJACENT TO CURB & GUTTER ARE FLOWLINE ELEVATIONS)
- EXISTING WATER LINE & VALVE W/SIZE
- EXISTING FIBER OPTIC CABLE
- EXISTING SANITARY SEWER/SIZE & MANHOLE
- EXISTING GAS LINE & SIZE
- EXISTING STORM DRAIN/SIZE & MANHOLE
- PROPOSED STORM DRAIN/SIZE AND CURB INLET

BENCHMARK:

A.C.S. MONUMENT "17J14"
ALUMINUM CAP SET IN THE
MEDIAN OF LOMAS BLVD. NW
AT 8TH STREET NW
ELEVATION: 4954.83

DESCRIPTION:

BLOCK "J" OF THE MANDELL BUSINESS & RESIDENCE ADDITION,
AND BLOCK 19 OF PERFECTO ARMIJO & BROTHERS ADDITION,
ALBUQUERQUE, NEW MEXICO

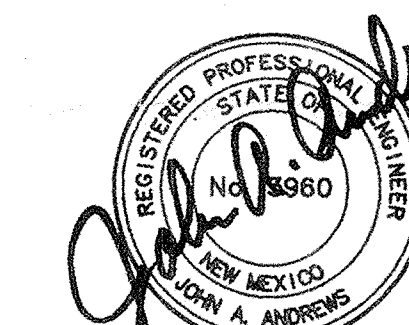

SCALE: 1" = 30'

Make into
Drive
& w/ waterblock.

RECEIVED			
OCT 14 1997			
HYDROLOGY SECTION			
COUNTY OF BERNALILLO, NEW MEXICO			
BERNALILLO COUNTY COURT HOUSE			
CONCEPTUAL DRAINAGE PLAN			
ANDREWS, ASBURY & ROBERT, INC.			
CONSULTING ENGINEERS			
FILE NO.	DRAWN	CHECKED	DATE
97-782	MS	PG	OCT. 1997
			MAP NO. 2