
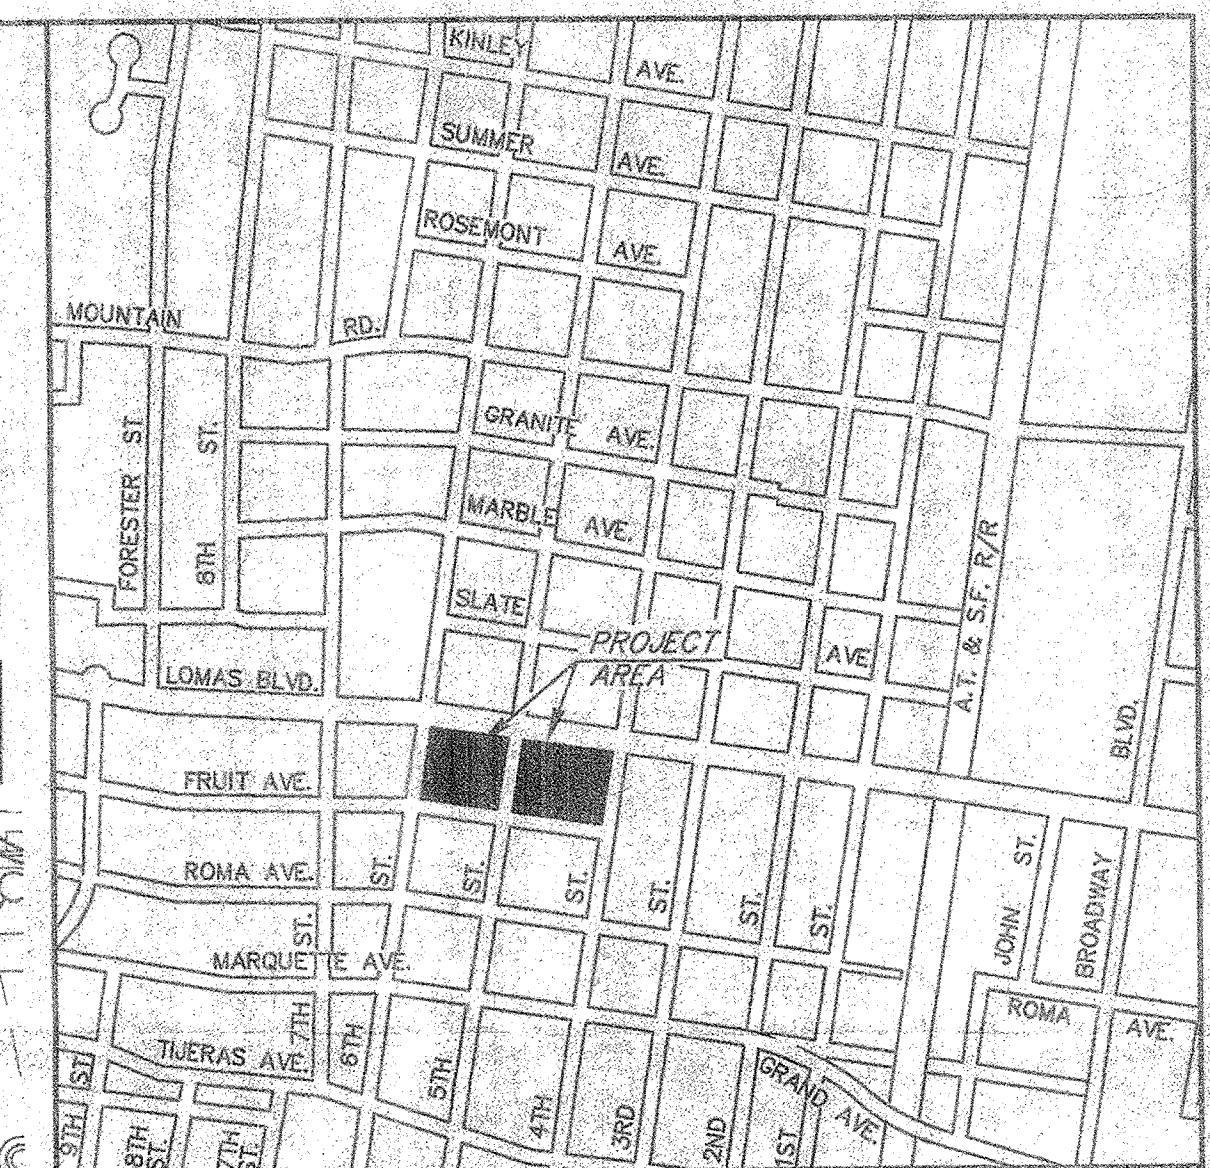


- ① INSTALL 1 TYPE "D" INLET
- ② REMOVE EXISTING "A" INLET
REMOVE EXISTING 18" CONNECTOR STORM DRAIN
- ③ REMOVE EXISTING CAST IRON GRATED INLET
- ④ SEE MECHANICAL DRAWINGS FOR ROOF DRAIN CONNECTION
- ⑤ CONNECT TO BACK OF EXISTING INLET
- ⑥ INSTALL 1 TYPE "A" INLET

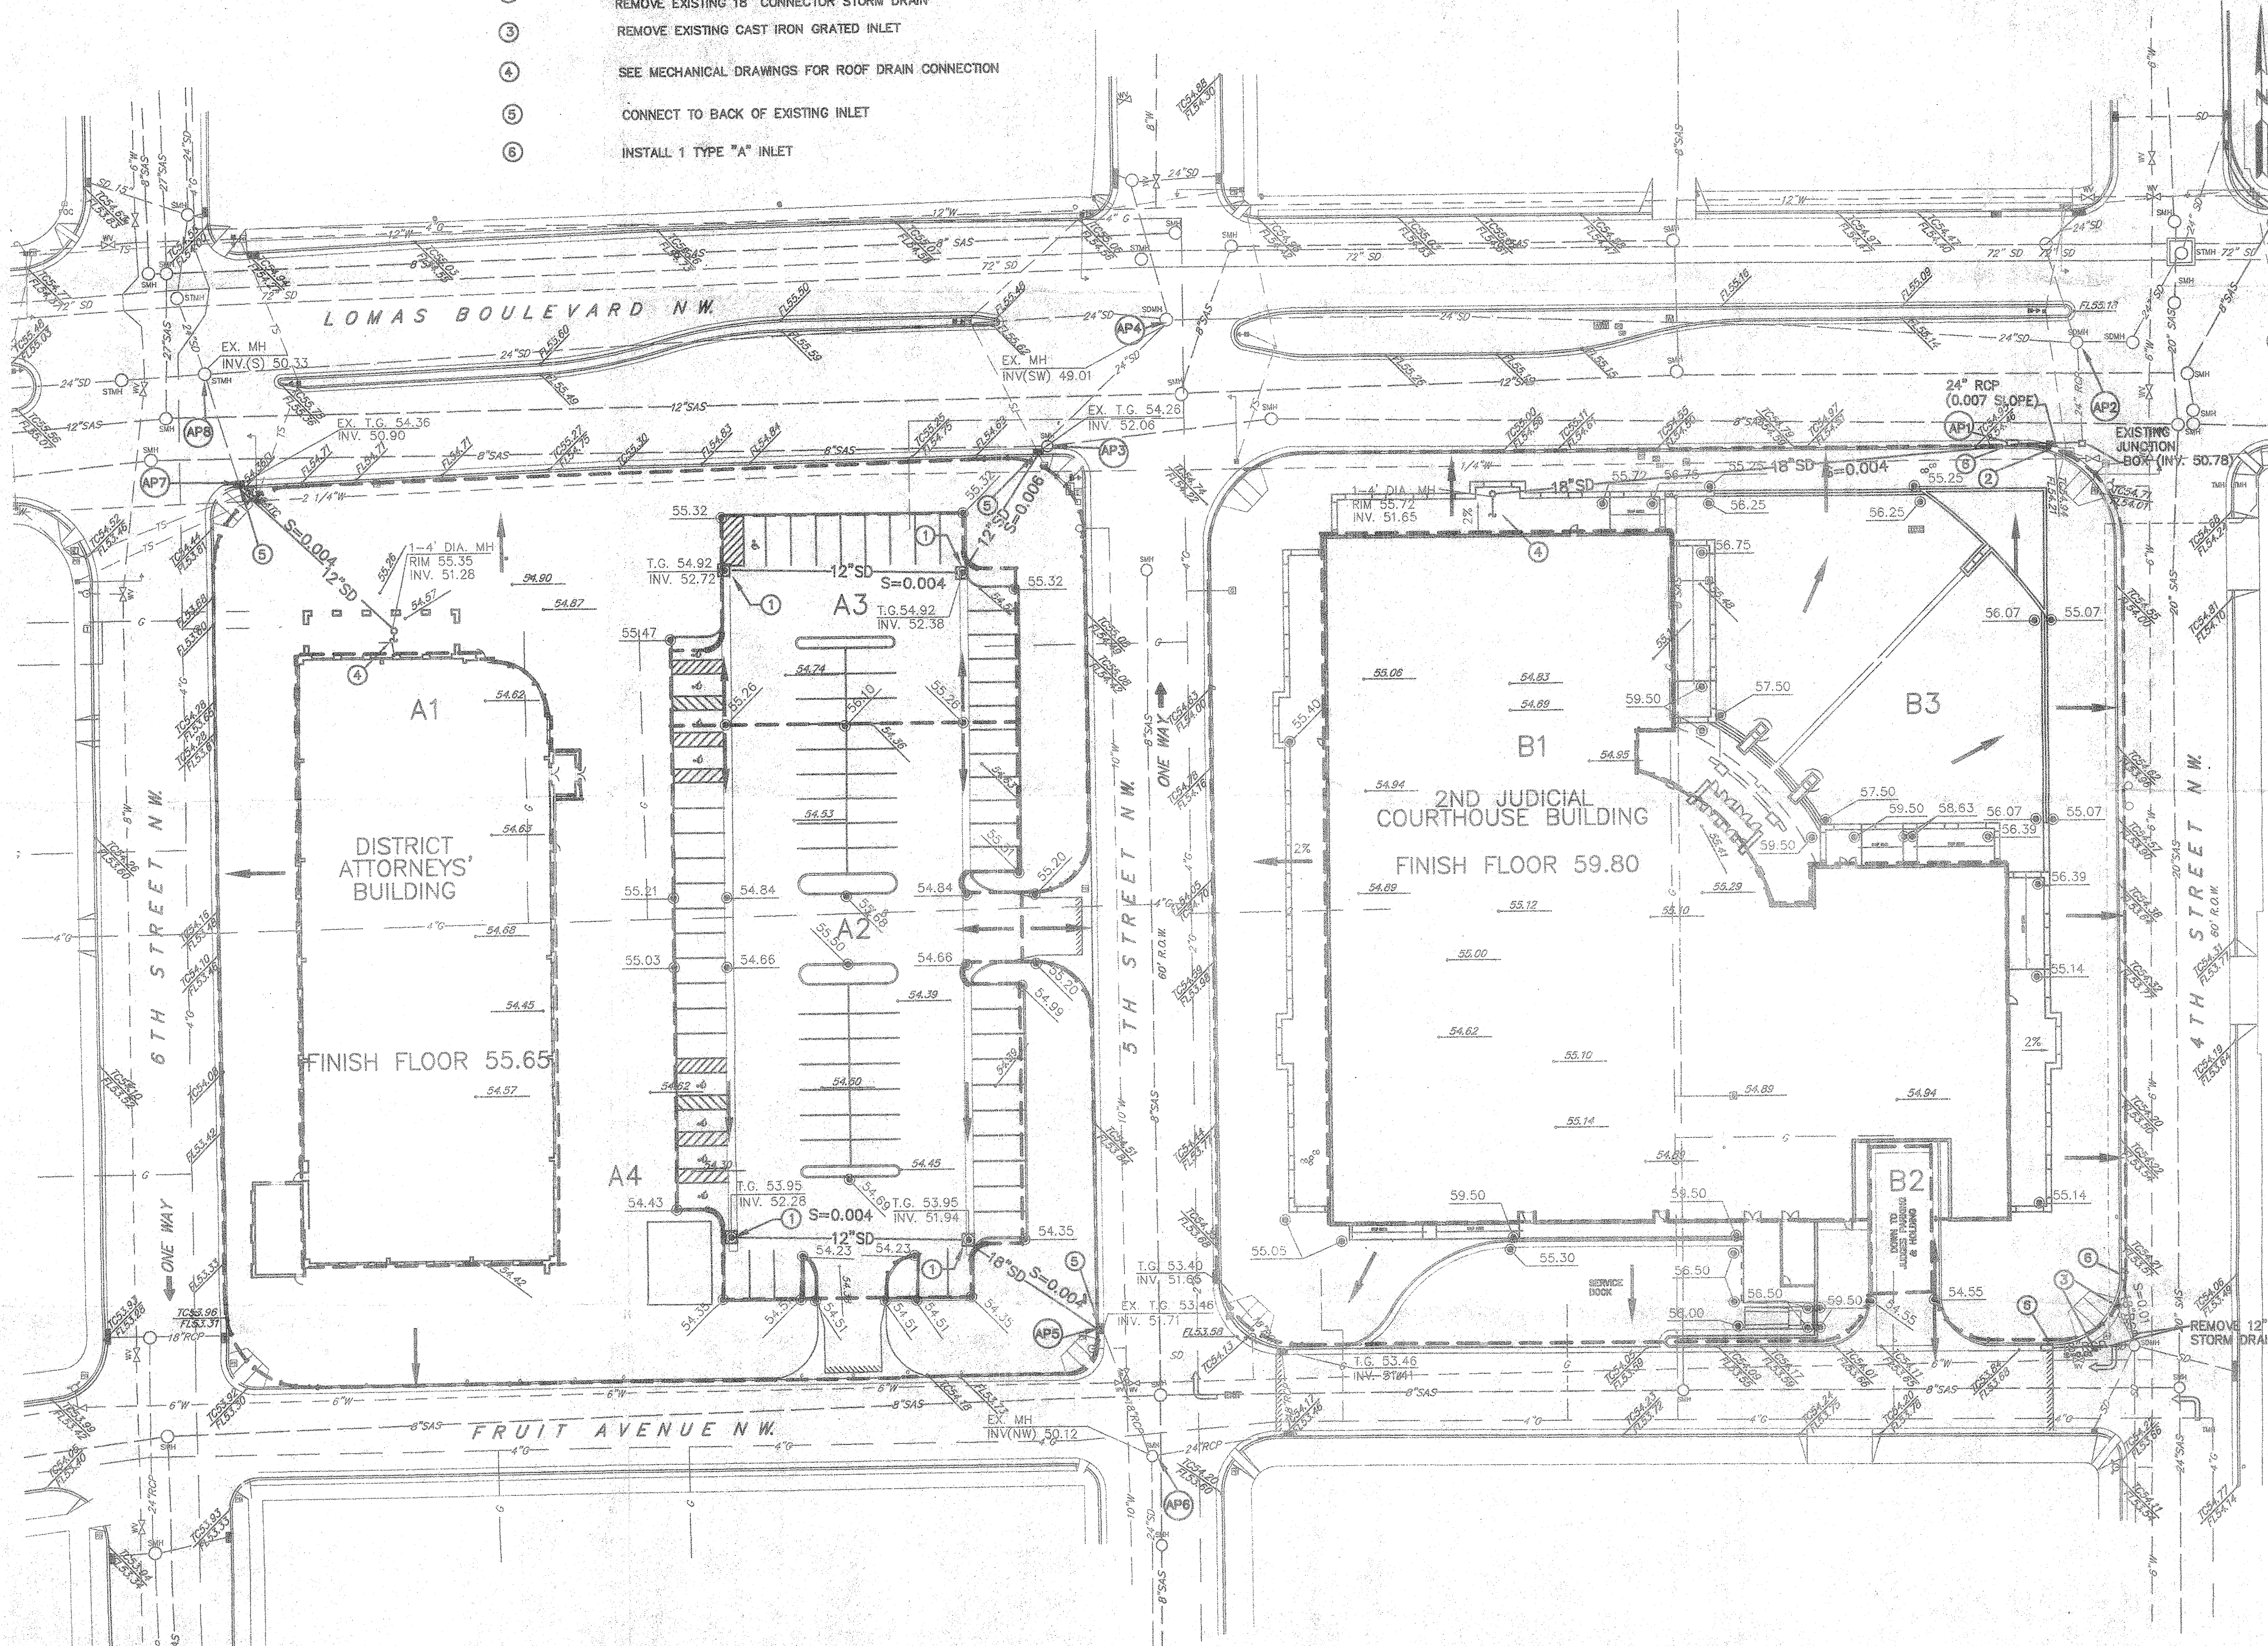


ZONE ATLAS MAP No. J-14
SCALE: 1" = 750'

LEGEND


- DRAINAGE AREA BOUNDARY
 - DRAINAGE FLOW ARROW
 - B1 DRAINAGE BASIN DESIGNATION
 - AP5 ANALYSIS POINT
 - EXISTING TOP CURB/FLOWLINE ELEVATIONS
 - EXISTING SPOT ELEVATION
 - XX.XX PROPOSED FINISH GRADE SPOT ELEVATION
(SPOT ELEVATIONS ADJACENT TO CURB & GUTTER ARE FLOWLINE ELEVATIONS)
 - EXISTING WATER LINE & VALVE W/SIZE
 - EXISTING SANITARY SEWER/SIZE & MANHOLE
 - EXISTING GAS LINE & SIZE
 - EXISTING STORM DRAIN/SIZE & MANHOLE & INLET
 - 12" SD □ PROPOSED STORM DRAIN/SIZE AND CURB INLET
- BENCHMARK:
A.C.S. MONUMENT "17J14"
ALUMINUM CAP SET IN THE
MEDIAN OF LOMAS BLVD. NW
AT 8TH STREET NW
ELEVATION: 4954.83

DESCRIPTION:

BLOCK "J" OF THE MANDELL BUSINESS & RESIDENCE ADDITION,
AND BLOCK 19 OF PERFECTO ARMIJO & BROTHERS ADDITION,
ALBUQUERQUE, NEW MEXICO

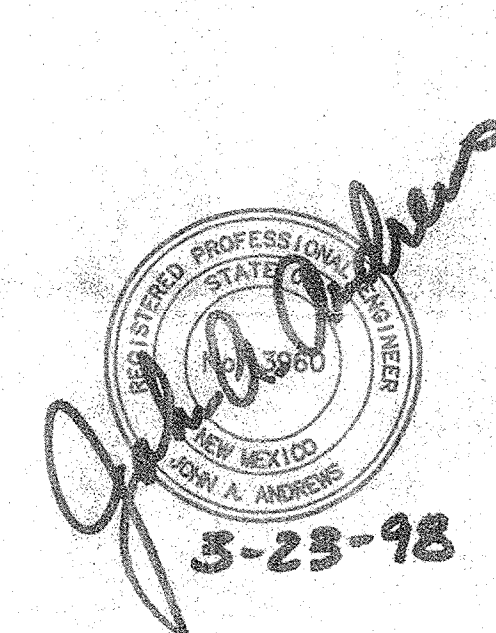

SCALE: 1" = 30'

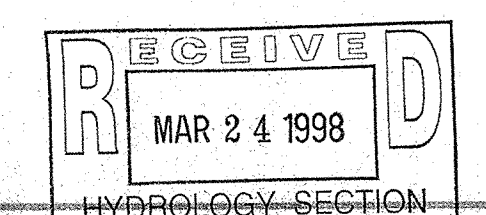

COUNTY OF BERNALILLO, NEW MEXICO
BERNALILLO COUNTY COURT HOUSE
GRADING AND DRAINAGE PLAN

ANDREWS, ASBURY & ROBERT, INC.
CONSULTING ENGINEERS - NEW MEXICO

FILE No.	DRAWN	CHECKED	DATE	MAP NO.
97-782	NS	JW	MARCH 1998	2