


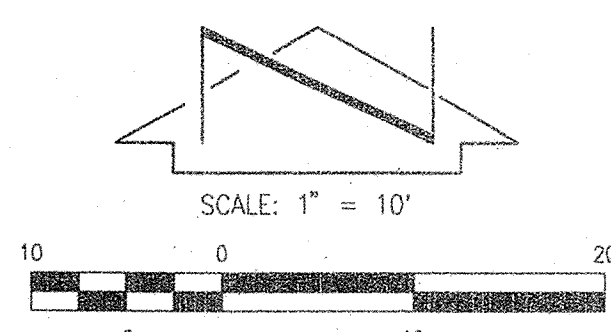

T.B.M.
A CHISELED "T" @ BACK OF CURB
OF THE ENE RETURN.
ELEVATION = 4953.57

NOTE:
THIS IS NOT A BOUNDARY SURVEY. APPARENT PROPERTY
CORNERS ARE SHOWN FOR ORIENTATION ONLY. BOUNDARY
INFORMATION SHOWN IS BASED UPON A PLAT OF LOT 4-A,
BLOCK 15, FRANCISCO ARMAJO Y OTERO ADDITION BY
PRECISION SURVEYS, INC., DATED 10/21/2003.

LEGEND

- ASV ANTI-SIPHON VALVE
- CO SAS CLEAN-OUT (SINGLE)
- EM ELECTRIC METER
- FC FIRELINE CONNECTION
- FL FLOW LINE
- G&W GROUND AT WALL ELEVATION
- GM GAS METER
- GSB GAS SERVICE TO BUILDING
- LIP LIP OF CURB
- MBC METAL BUILDING COLUMN
- MS METAL STEPS
- RD ROOF DRAIN
- SGP STEEL GUARD POST
- TA TOP, ASPHALT
- TC TOP OF CURB
- TR TELEPHONE RISER
- TS TRAFFIC SIGN
- U/G G BFM UNDERGROUND GAS BY PAINT MARKER
- U/GGS UNDERGROUND GAS SERVICE
- WCR WHEELCHAIR RAMP
- WMB WATER METER BOX
- + 55.60 EXISTING SPOT ELEVATION
- PROPOSED ASPHALT PAVING
- PROPOSED CONCRETE
- PROPOSED SPOT ELEVATION
- PROPOSED FLOWLINE

SCALE:
1" = 10' HORIZONTAL
1" = 5' VERTICAL

ROMA AVENUE N.W.

VACATED ROMA AVENUE N.W.

1st STREET N.W.

S09°14'12"W

PROPOSED TOP OF CURB PROFILE


VACATED ROMA AVENUE N.W. GRADING PLAN AND PROFILE

DESIGNED BY JGM
DRAWN BY JLP
APPROVED BY JGM

NO.	DATE	BY	REVISIONS	JOB NO.
				2003.090.2
				DATE 12-2003
				SHEET 3 OF 4



JEFF MORTENSEN & ASSOCIATES, INC.
6010-B MIDWAY PARK BLVD. N.E.
ALBUQUERQUE, N.M. 87109
ENGINEERS & SURVEYORS (CDS) 245-4250
FAX: 505 345-4254 Email: jmort@mscp.com

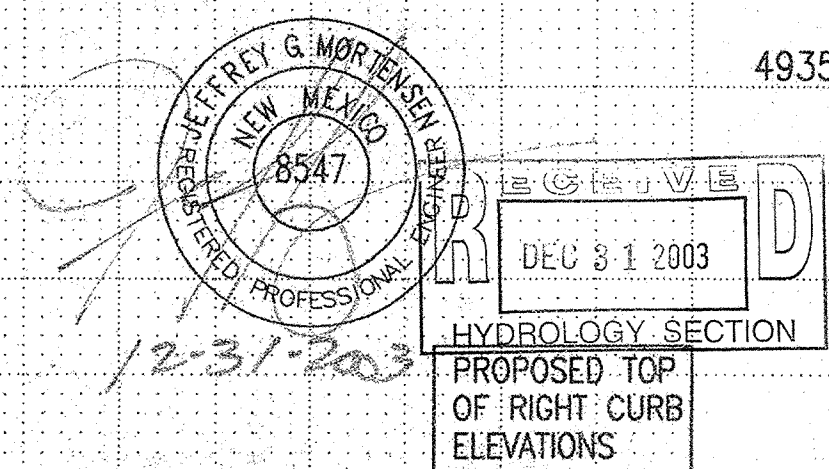

File Path: E:\JMA\2003\12-30-2003\30902P.DWG
File Name: 30902P.DWG
Plot Date: 12-30-2003
Plot Time: 3:23 pm