

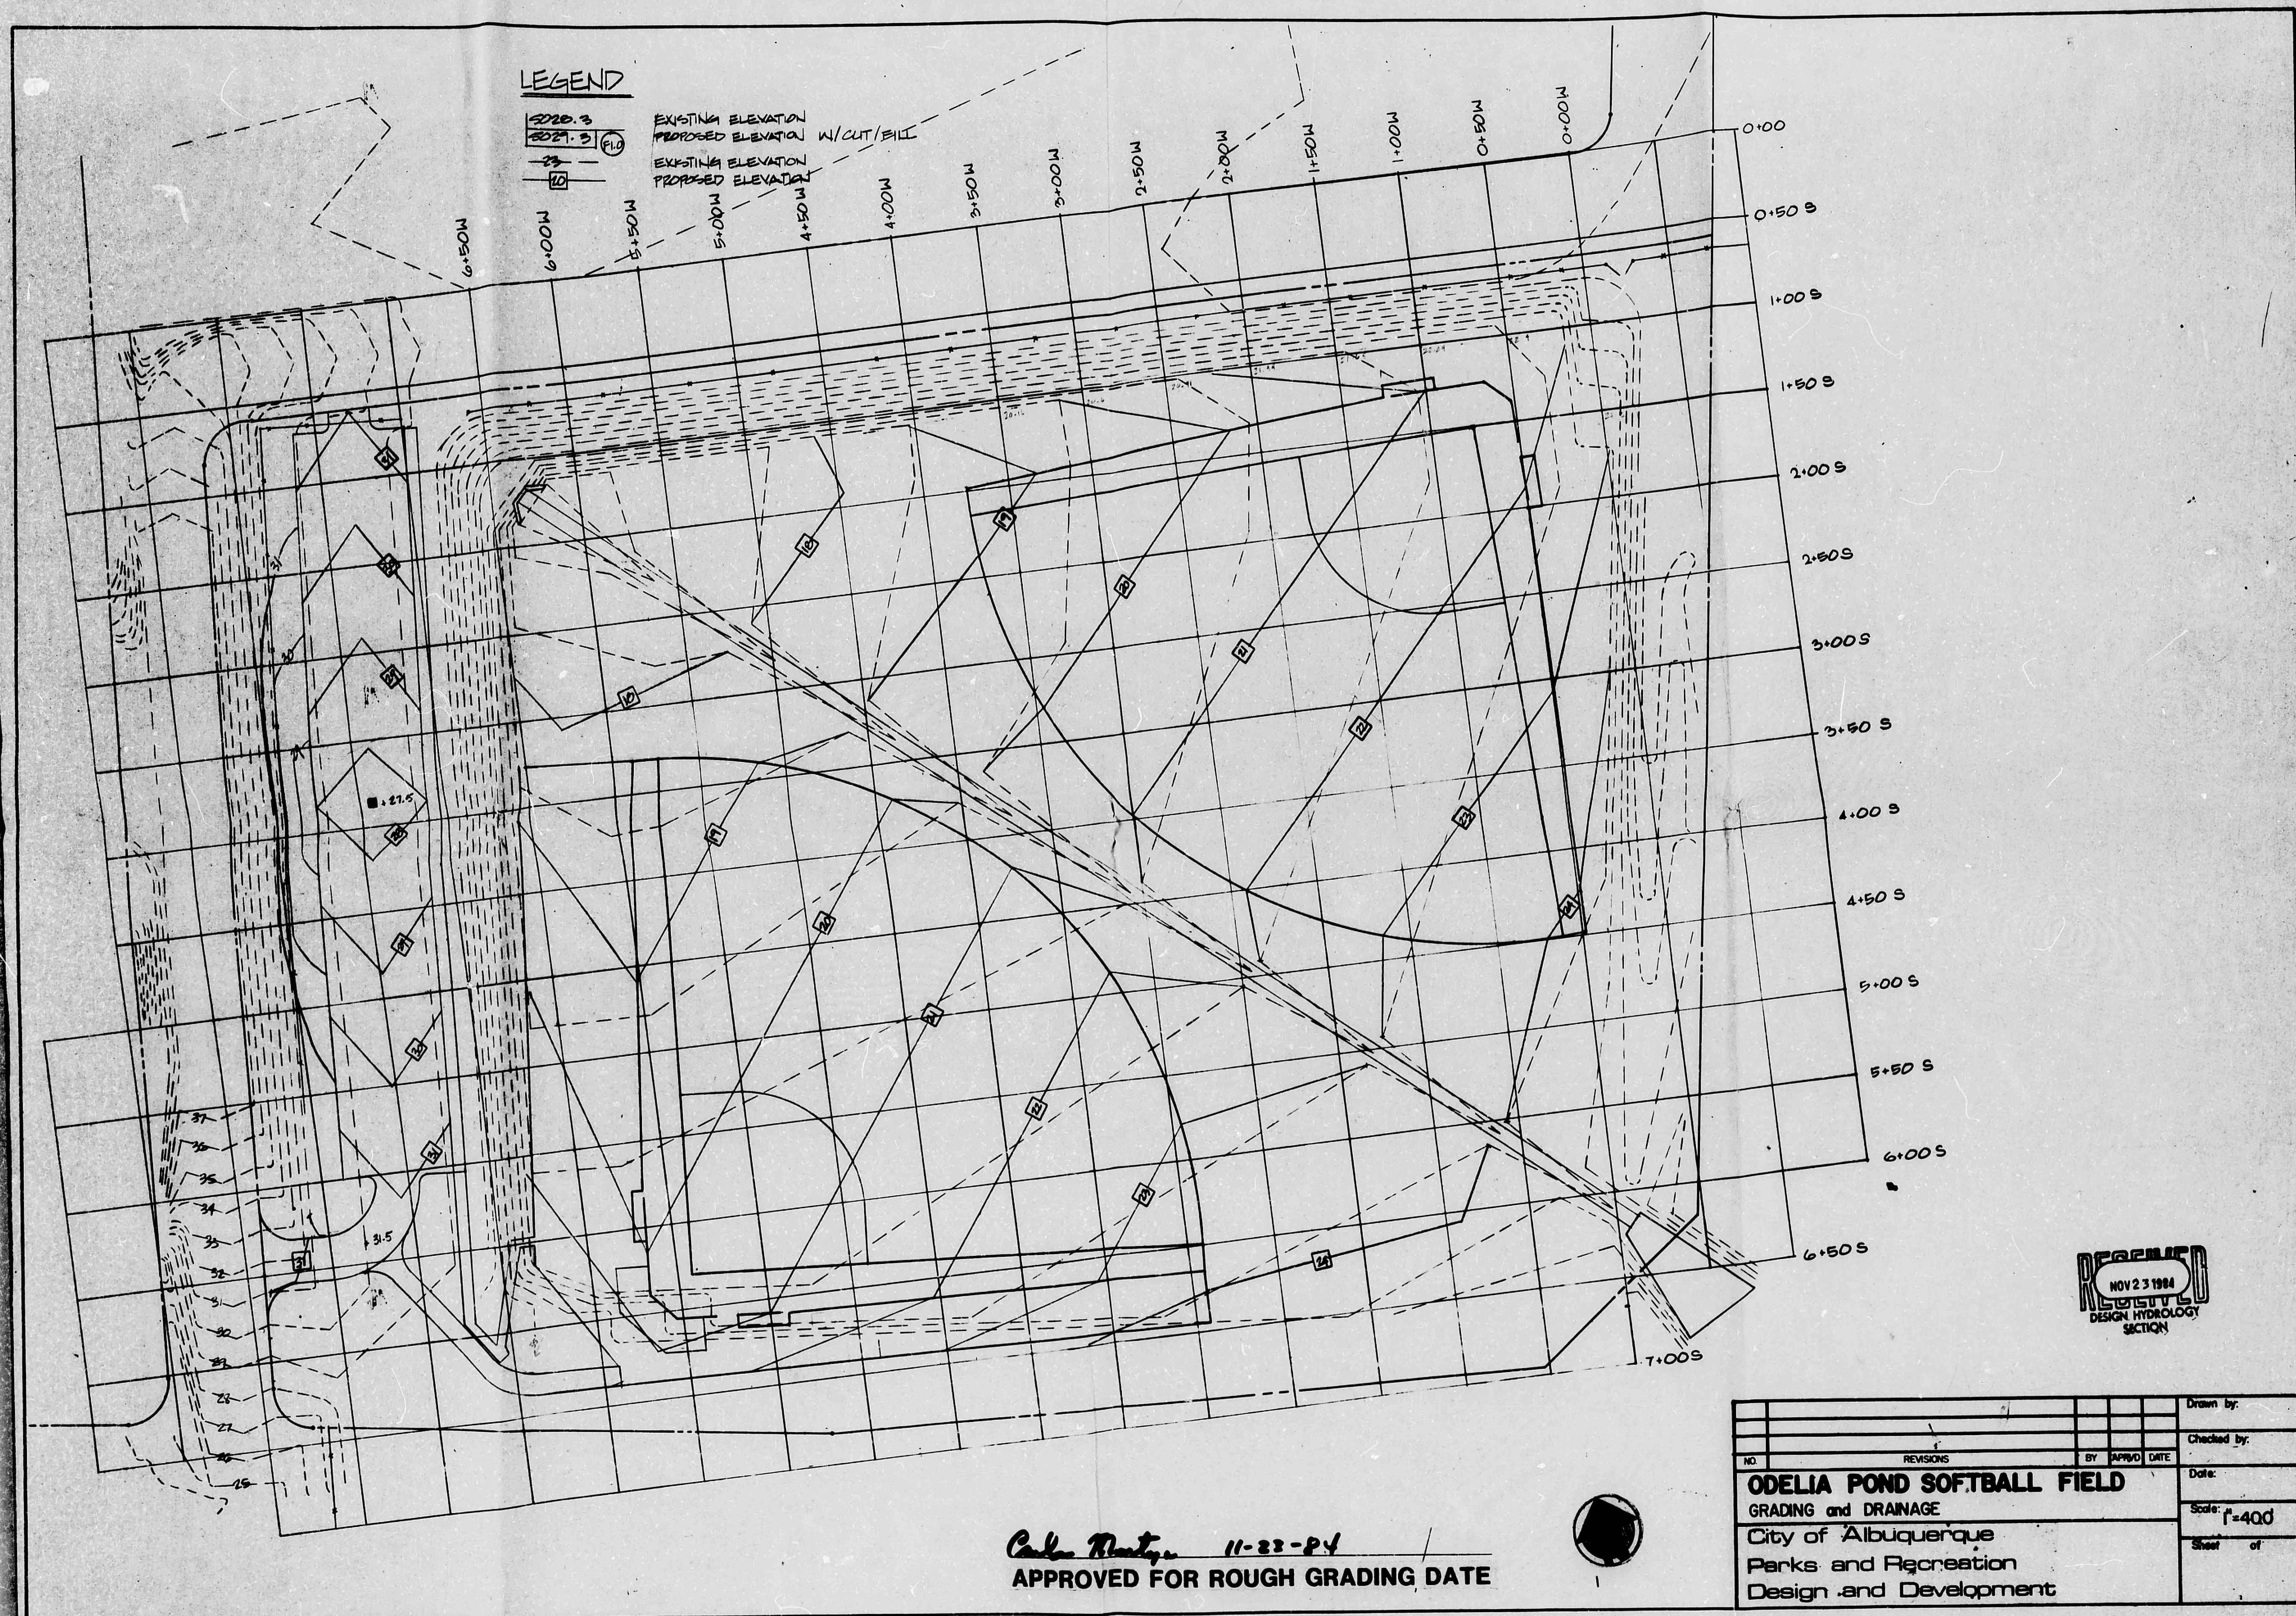


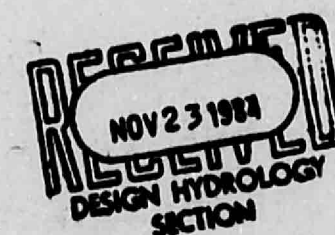

LEGEND

5019.3
5020.3 (F1)
-21-
EXISTING ELEV
PROPOSED ELEV. W/CUT/FILL
EXISTING CONTOUR

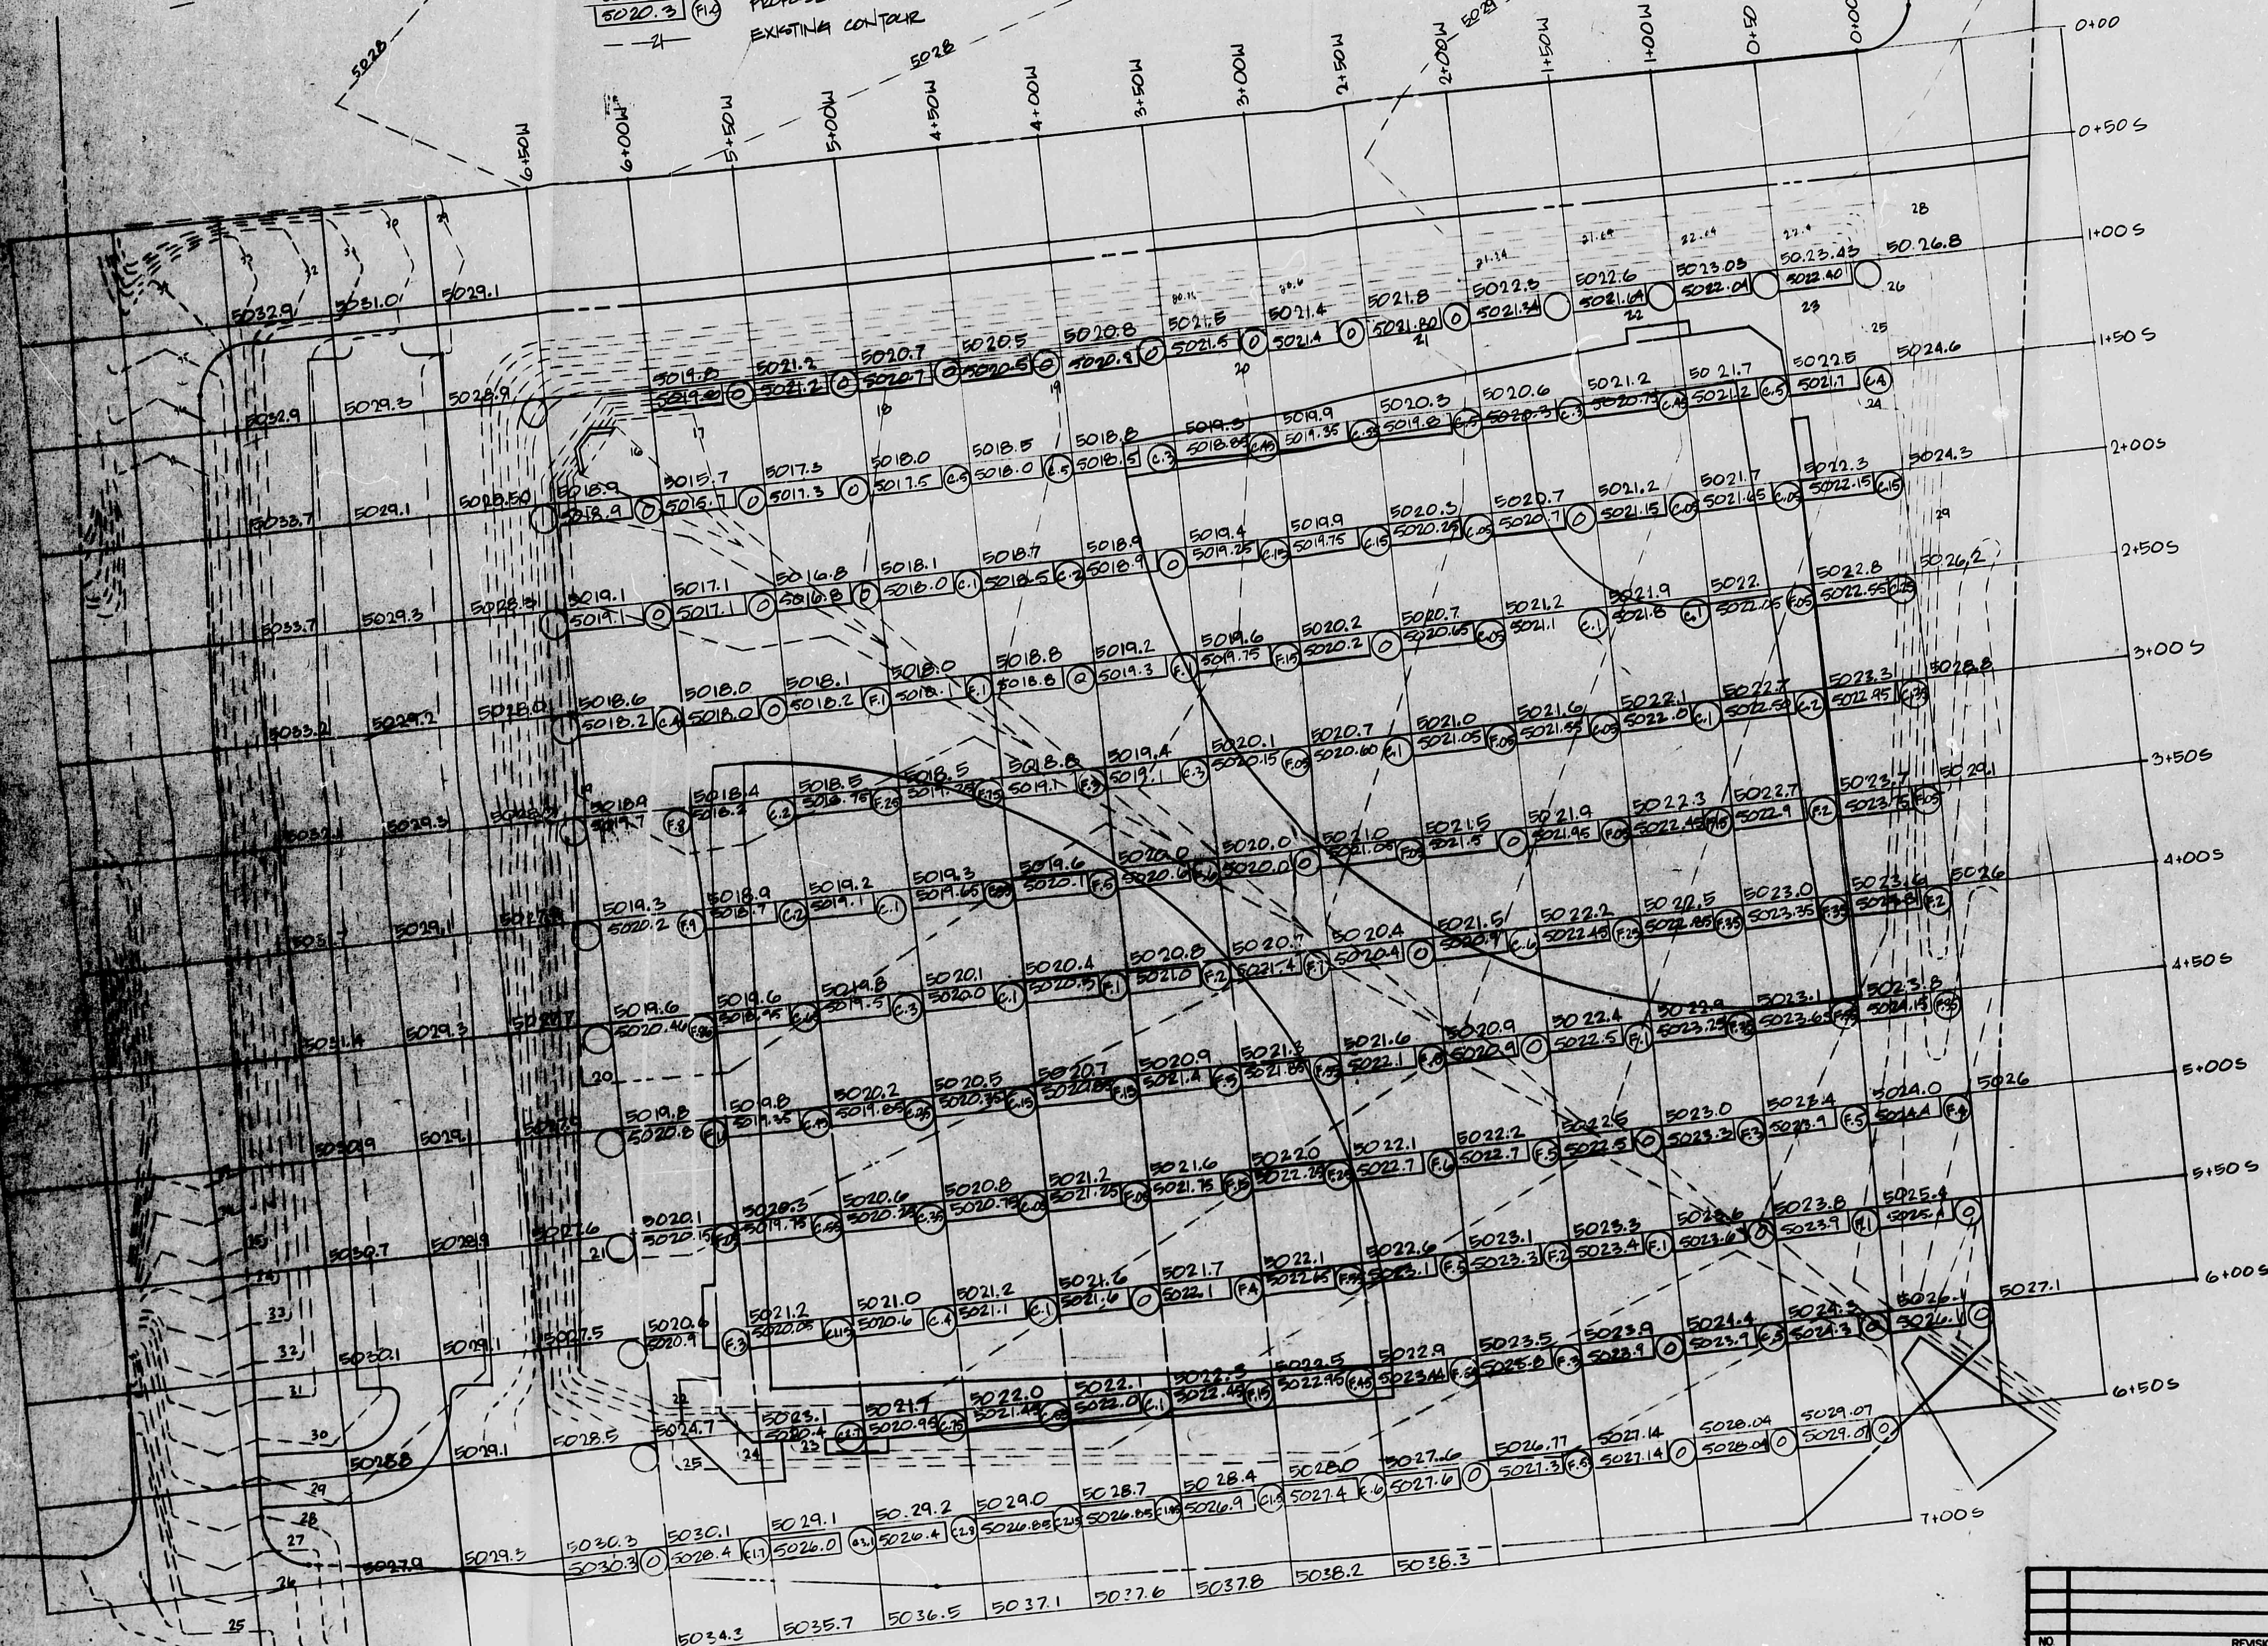


David A. Maly 11-23-84
APPROVED FOR ROUGH GRADING DATE

NO. 1		REVISIONS		BY		APPRO. DATE		Drawn by:
								Checked by:
								Date: 10/ /84
								Scale: 1"=40.0'
								Sheet 17 of


CITY OF ALBUQUERQUE

C

D

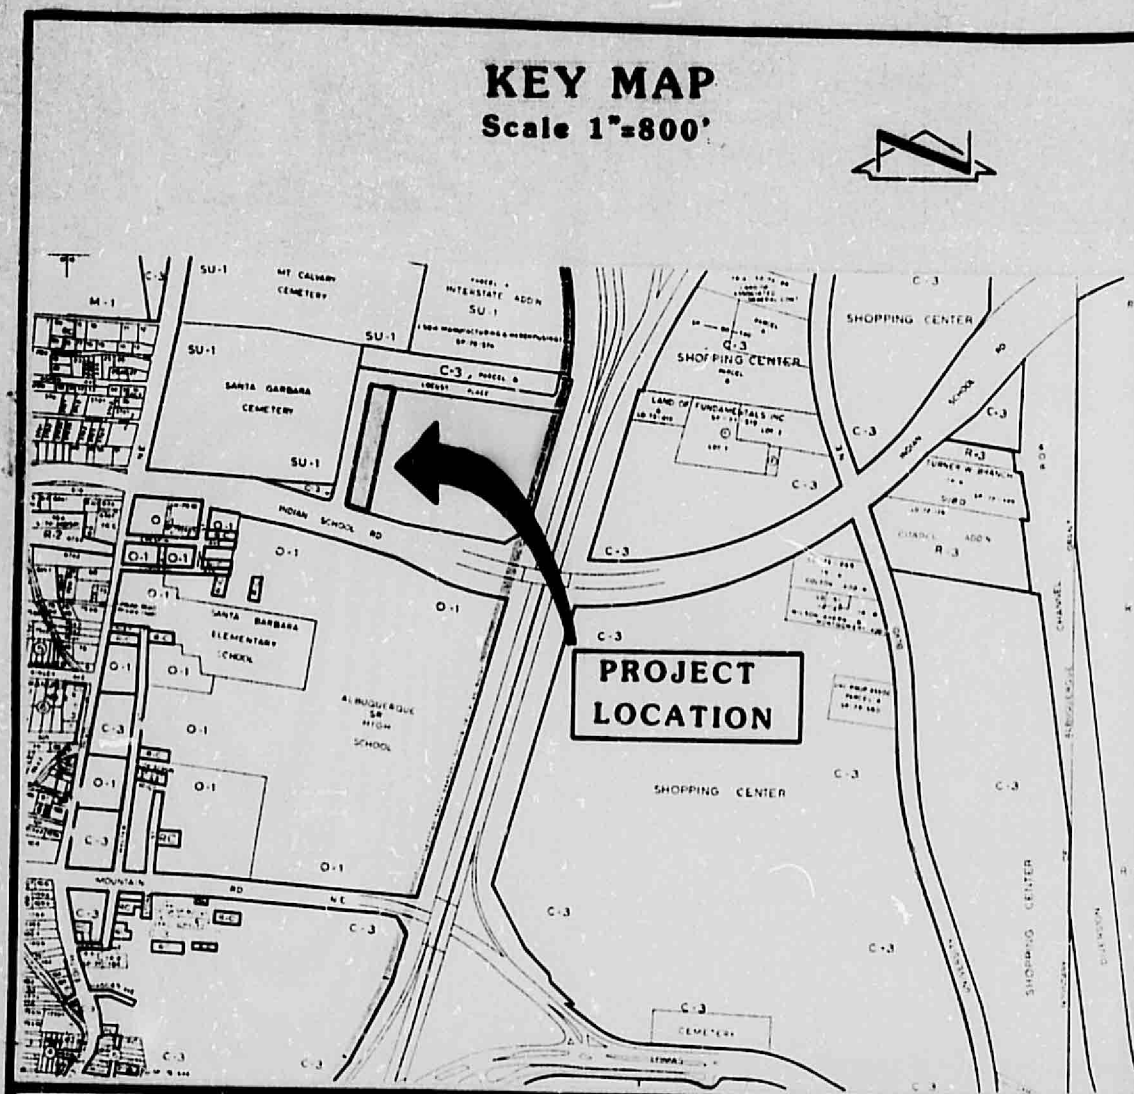

CITY OF ALBUQUERQUE

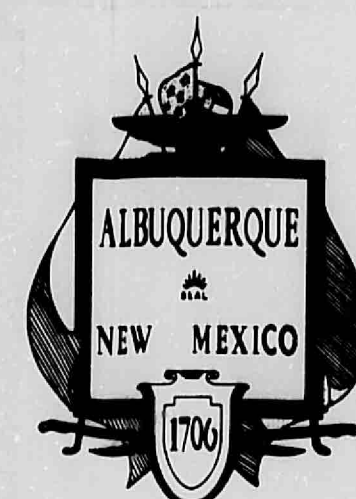

PARKS & RECREATION DEPARTMENT

LOCUST PLACE N.E. & ODELIA PARK PARKING LOT

PAVING — GRADING — DRAINAGE

INDEX OF DRAWINGS

Sheet No.	Description
1	Index to drawings, General notes, Title
2	Grading plan
3	Pavement Plan and Profile
4	Detail Sheet

JOB NO. 85115


SET NO. _____

CITY PARKS
& RECREATION

PROJECT ENGINEER

GENERAL NOTES


1. Contractor shall notify all Utility Companies when working near their systems. Call 765 1234 regarding location of underground utility lines. All existing utilities shown here were taken as accurately as possible from Record Drawings and surface indications. It shall be Contractors responsibility to protect, maintain in service and verify exact locations of all affected utilities during construction of this Project. Utility Company shall be notified 48 hours in advance of work.
2. Temporary relocation of existing utilities for the convenience of the contractor will be at his own expense.
3. Curb and Gutter shown as existing and not to be removed under this contract which is damaged or displaced by the Contractor or his Subcontractors shall be replaced by the Contractor at his own expense.
4. When abutting new pavement to existing, just prior to repaving, cut back existing paving on a straight line as required to remove any broken, raveled or cracked paving and match the new paving grade to existing.
5. Where removal of existing curb and gutter or sidewalk is required, remove to the nearest joint or saw cut.
6. The exact location of each wheelchair ramp shall be determined in the field by the Engineer. When construction of a new wheelchair ramp is called for at a location where curb and gutter exist, the contractor shall remove and replace existing improvements as required to construct ramp.
7. Items included in these plans and not specifically included in the bid schedule are incidental to items specifically included in the bid schedule, no additional payment for these items will be allowed, for clarification some of these items may be labelled I.W. (incidental work) on these plans.
8. The Contractor shall be responsible for finding suitable material for engineered fills and will be responsible for the removal and disposal of waste materials and unsuitable soils. Borrow to be approved by the Engineer.
9. When work is required in streets, all Traffic Control and Barricading and Signing shall be done in accordance with the Manual on Uniform Traffic Control Devices, Latest Edition, Traffic Division shall review and approve Traffic Control Plans, Call 766 7446.
10. All water valve boxes shall be adjusted to finished grade per City standard details.

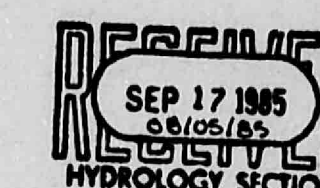



SEP 17 1985

REV.	SHEETS	CITY	ENGR.	DATE	USER	DEPT.	DATE	USER	DEPT.	DATE
APPROVAL OF REVISIONS										
0 SCANLON & ASSOCIATES										
APPROVED FOR CONSTRUCTION										
C.E.										
DRAWING NO. 2421 MAP NO. J-15/D22 SHEET 1 OF 4										

CITY OF ALBUQUERQUE

 LEGEND
 Limits of Construction

SCALE: 1"=50'

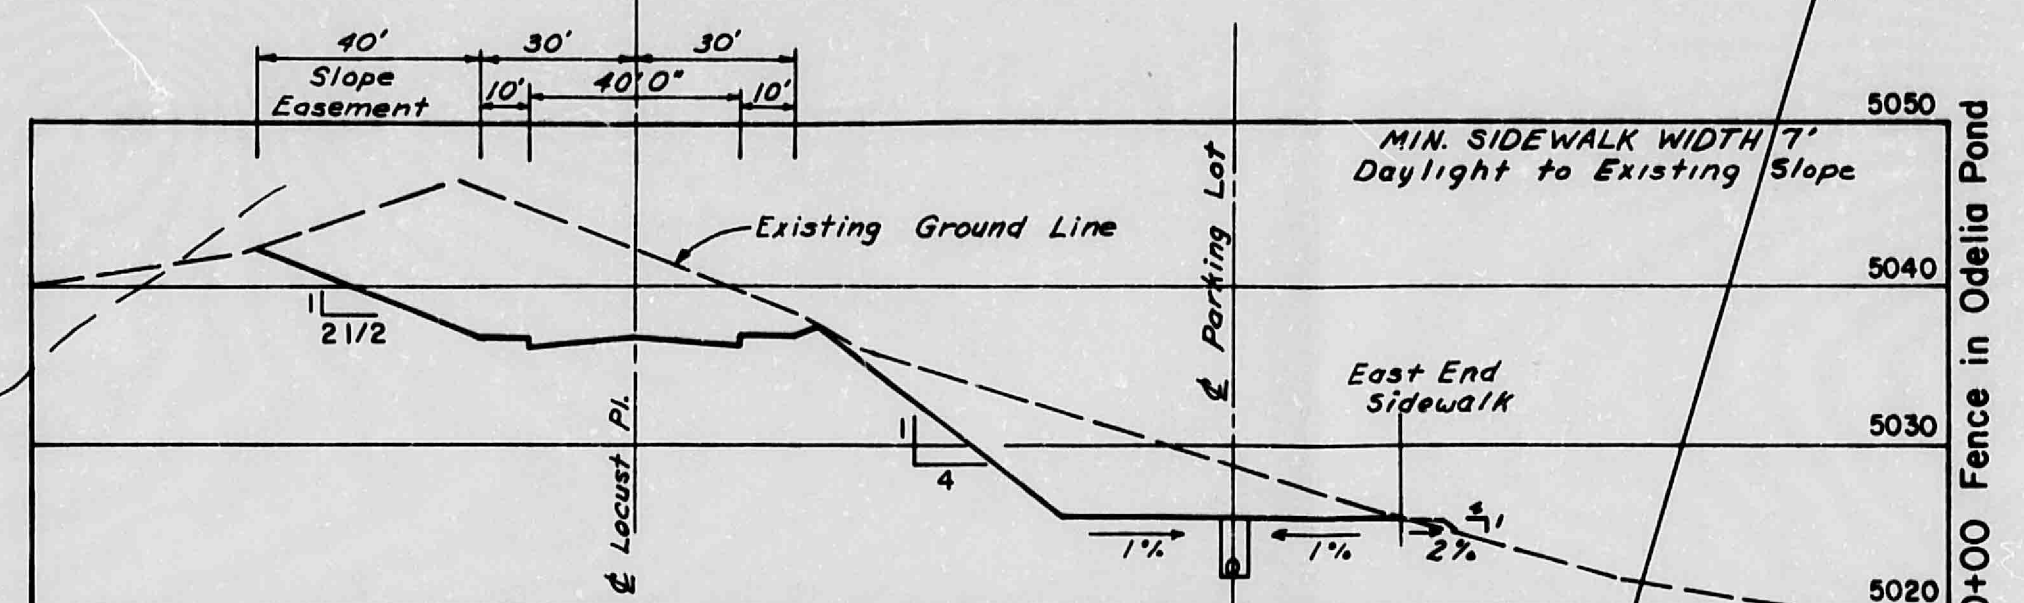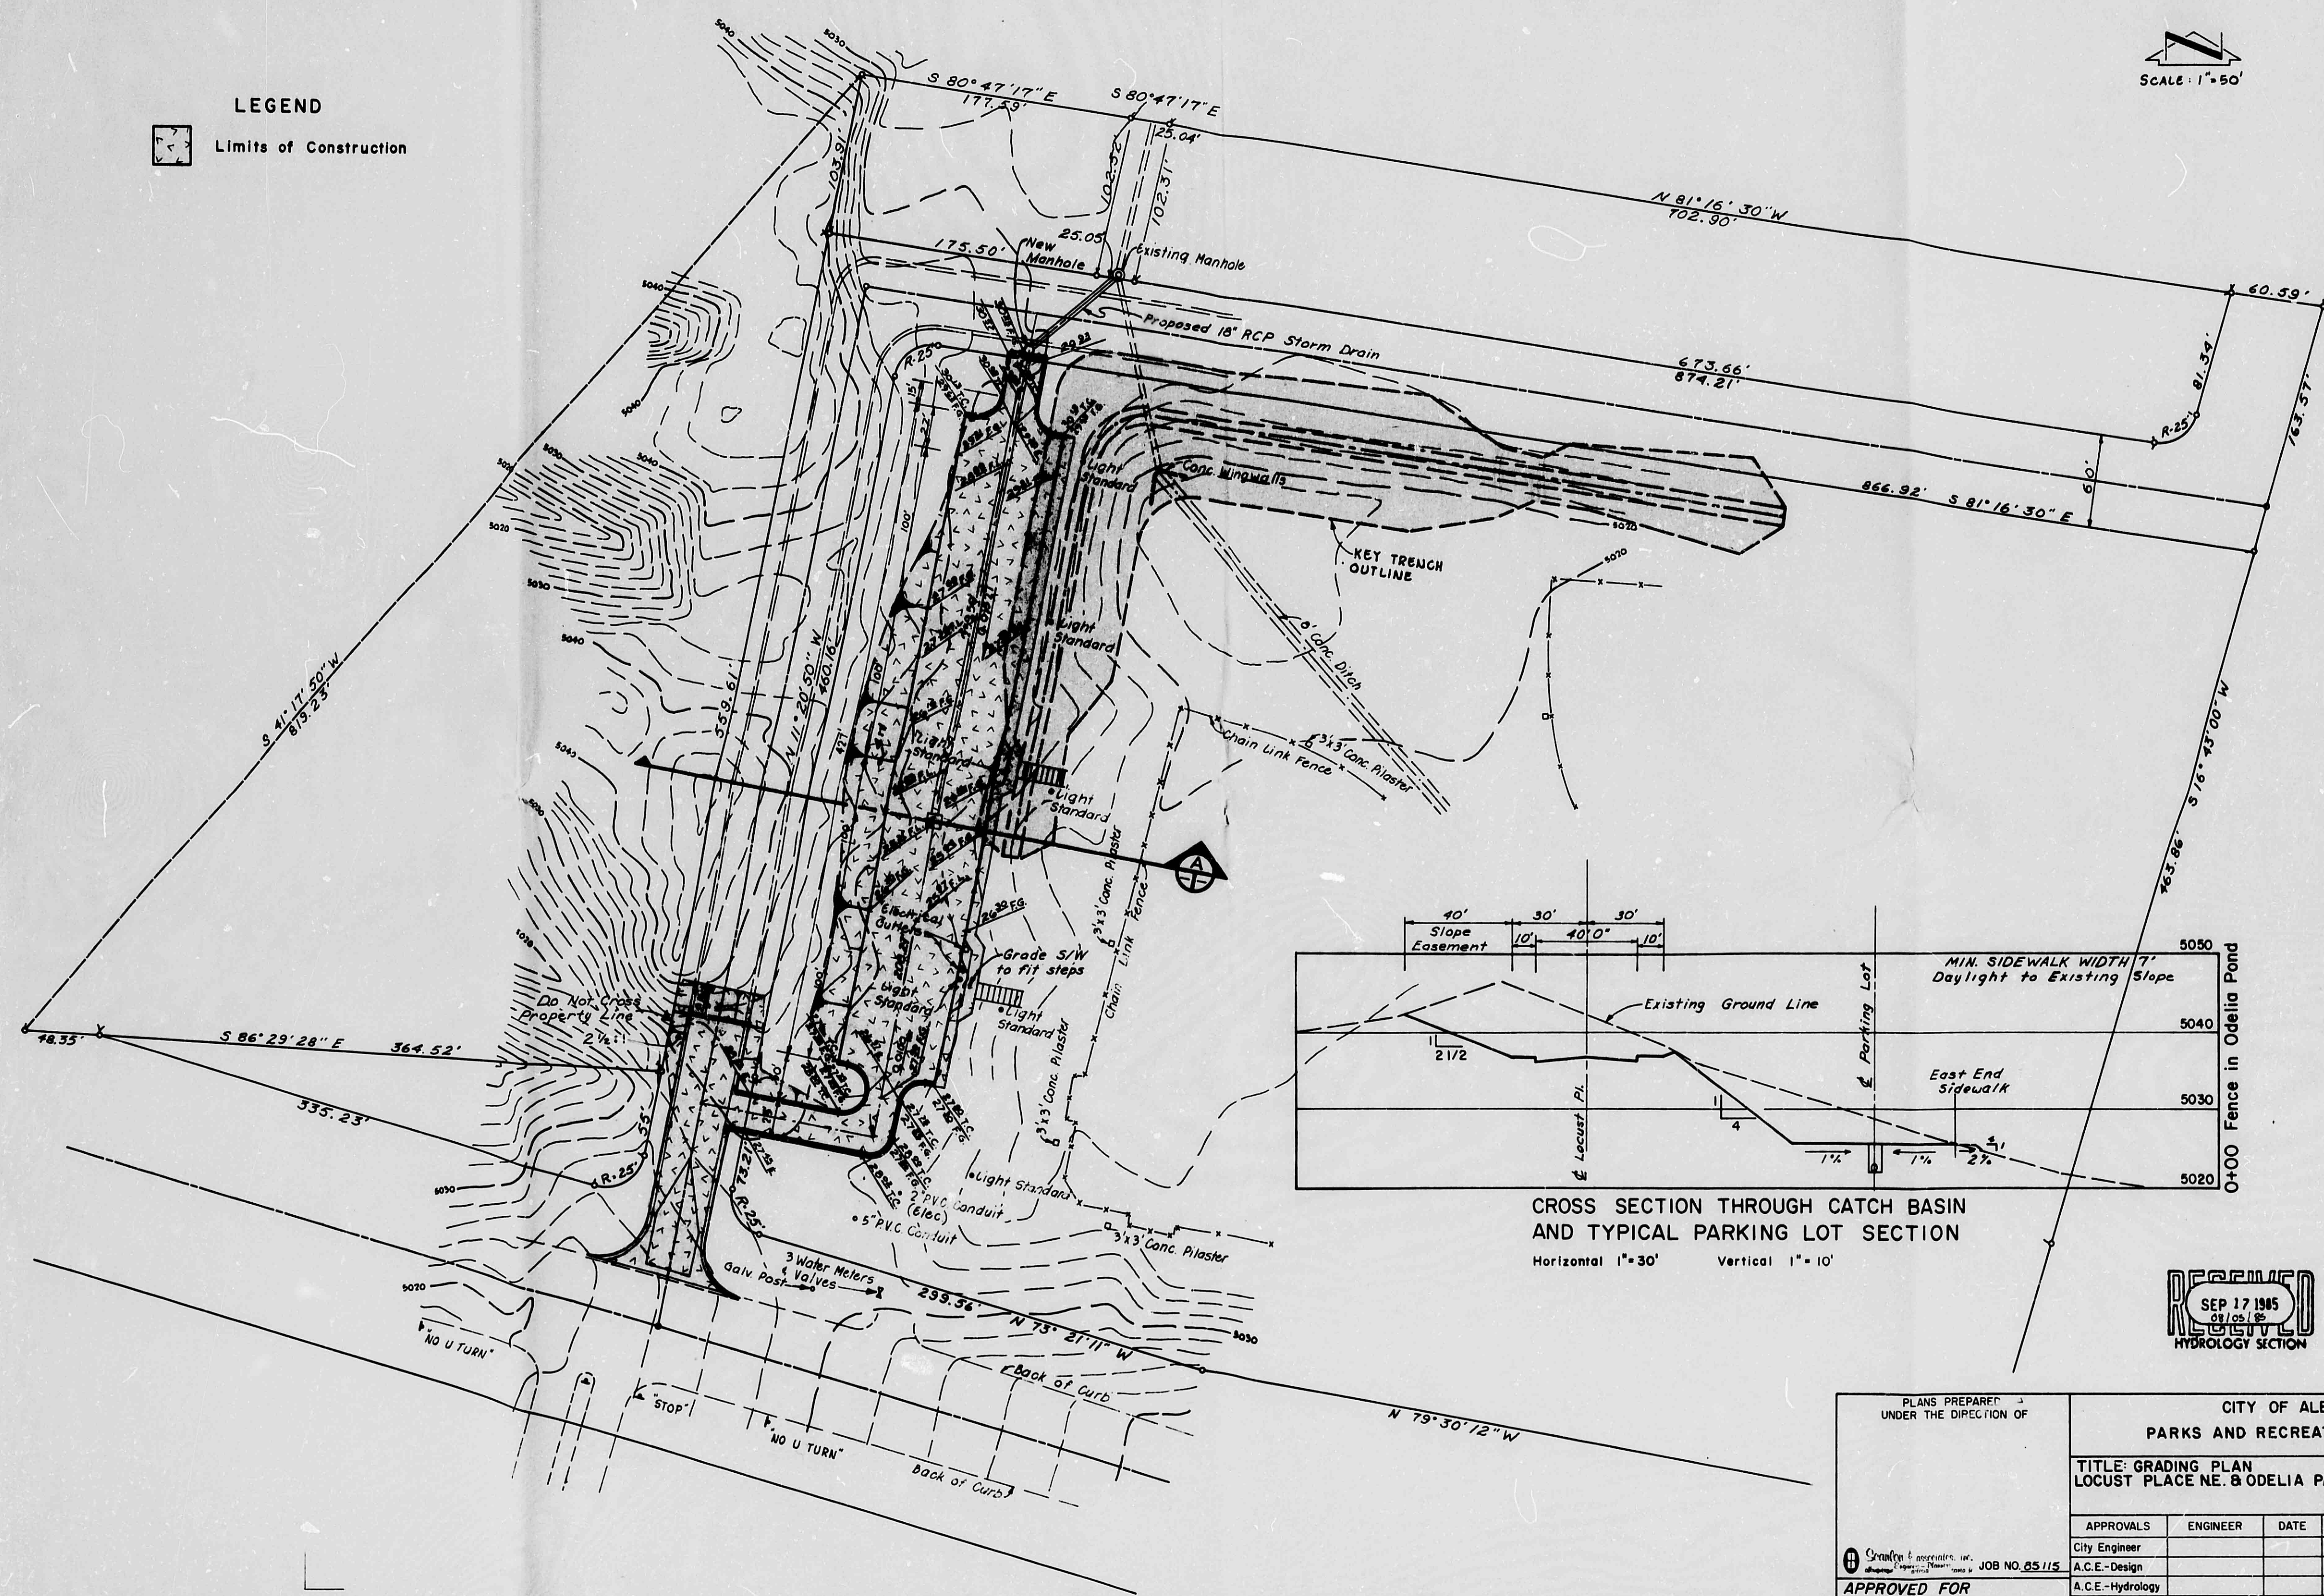

RECEIVED
 SEP 17 1985
 HYDROLOGY SECTION

AS BUILT INFORMATION				BENCH MARKS				SURVEY INFORMATION				REFERENCES			
CONTRACTOR	DATE	BY	NO.	MARK	DATE	BY	NO.	MAP NO.	EST. NO.	BY	NO.	DATE	REMARKS	DESIGN	DATE
WMSHC 1-25-24: Standard WMSHC Brass				Tablet Stamped 510 1-25-24 set in top											
				at a Concrete Post Flush with Ground											
				@ Southeast Corner Indian School Road											
				Bridge crossing U.S. Highway 1-25											
				File: 3070.232											
MICRO-FILM INFORMATION															
RECORDED BY	DATE	NO.													

PLANS PREPARED UNDER THE DIRECTION OF

CITY OF ALBUQUERQUE
 PARKS AND RECREATION DEPARTMENT

TITLE: GRADING PLAN
 LOCUST PLACE NE. & ODELIA PARK PARKING LOT

SEP 17 1985

APPROVALS	ENGINEER	DATE	APPROVALS	ENGINEER	DATE
City Engineer			Liquid Waste		
A.C.E.-Design			Traffic		
A.C.E.-Hydrology			Water		

APPROVED FOR CONSTRUCTION

DRAWING NO. 2421 MAP NO. J-15 SHEET 2 OF 4

CITY ENGINEER DATE

CITY OF ALBUQUERQUE

C D

