
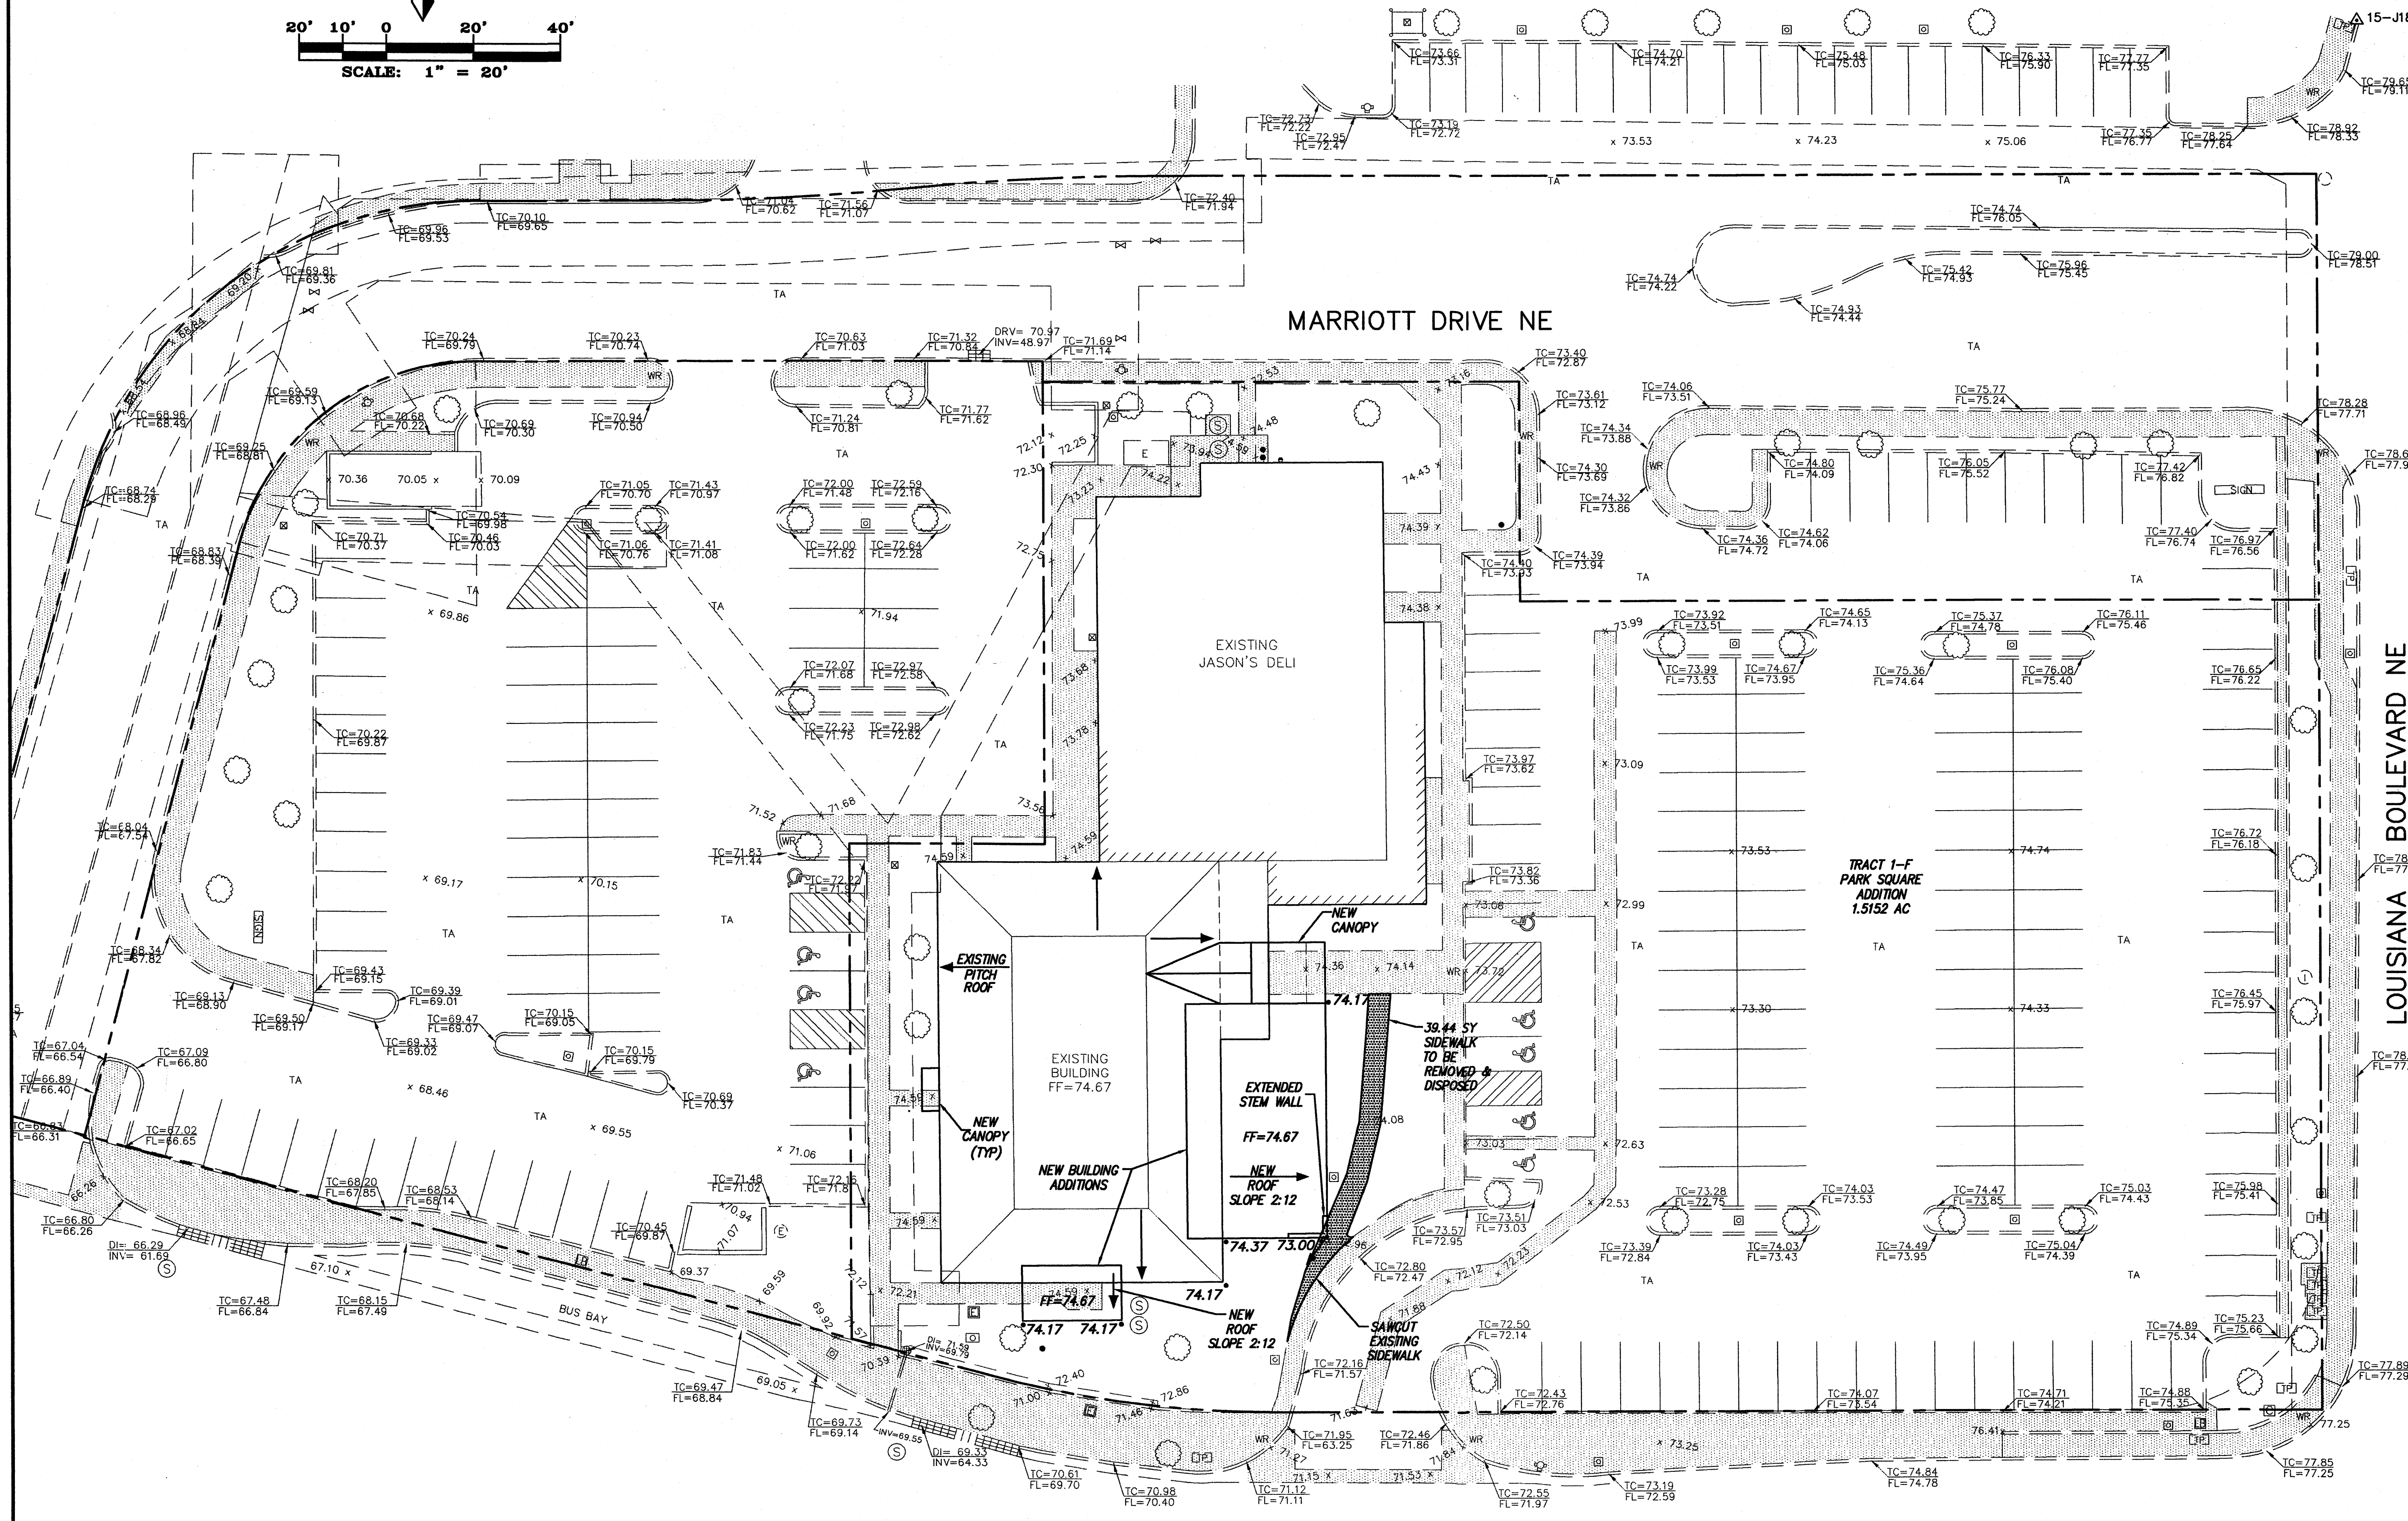



DRAINAGE CALCULATIONS

THIS PROJECT CONSISTS OF TRACT 1-F, PARK SQUARE ADDITION (1.5152 ACRES). THIS SITE IS NOT IN A 100 YEAR FLOOD ZONE PER FIRM MAP 35001C0352E. THE PROPERTY IS CURRENTLY DEVELOPED. THE NEW OWNERS ARE ENLARGING THE BUILDING BY ADDING TWO CANOPIES, A STORAGE AREA AND AN ENCLOSED EATING AREA.

THE NET DIFFERENCE IN AREA AND LAND TREATMENTS WILL BE 980 SF OF TYPE 'B' WILL BE CHANGED TO TYPE 'D'. THE Q FOR THE EXISTING IS 0.06 cfs, THE Q FOR THE DEVELOPED IS 0.11 cfs. THIS RESULTS IN A NET INCREASE OF RUNOFF TO AMERICA'S PARKWAY OF 0.05 cfs.

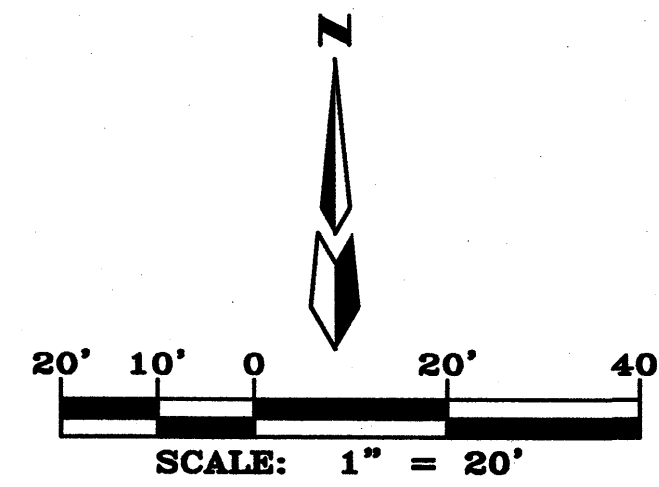

AMERICAS PARKWAY NE

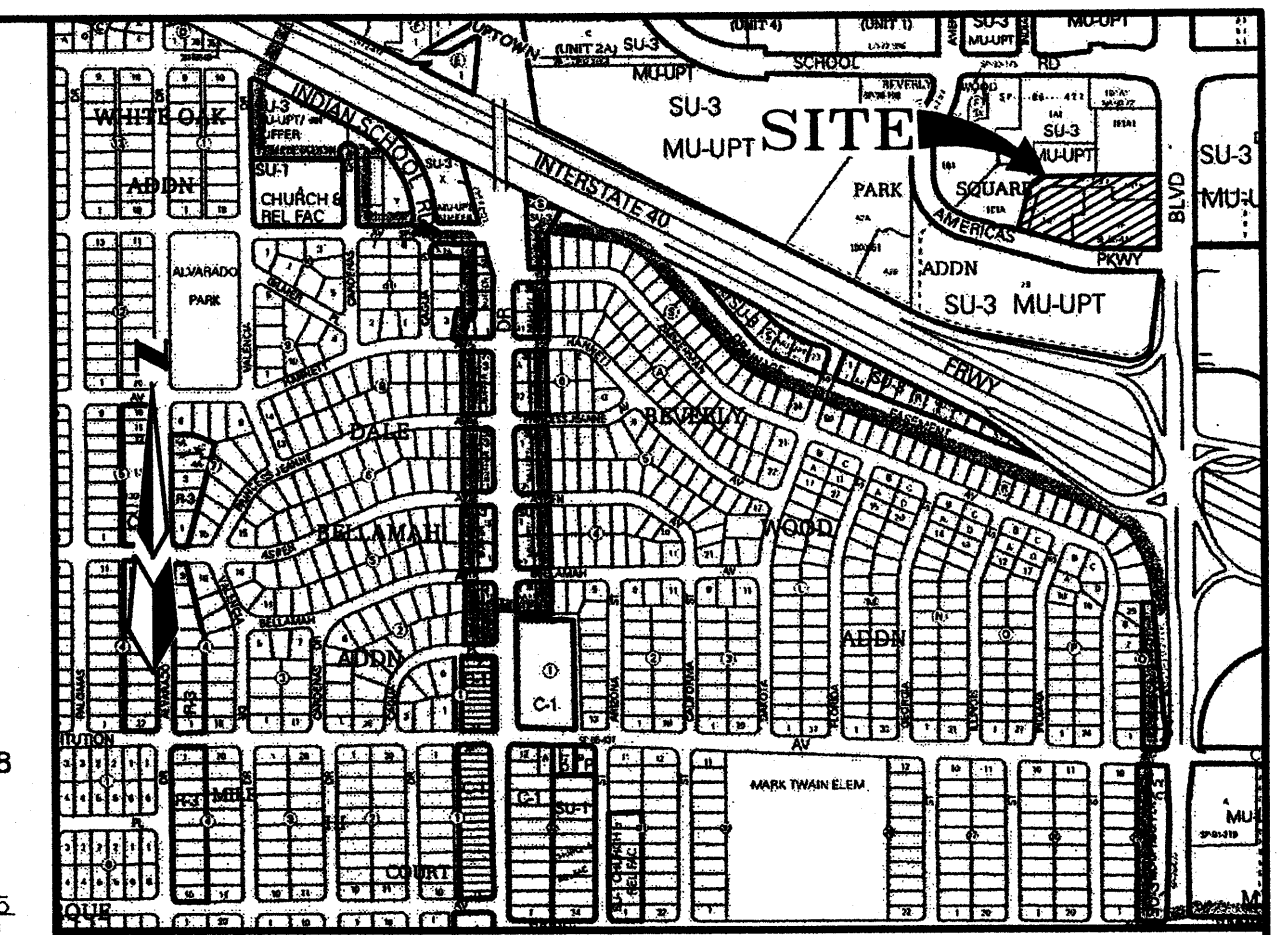

VICINITY MAP J-18


BENCH MARK

AGRS Aluminum Disk stamped "ACS BM 15-J18", epoxied on the top of the concrete curb return, NW quadrant of Louisiana Boulevard & Marriott Drive NE. Elevation (in feet) = 5280.184 NAVD88

SURVEY NOTES

LEGEND

- CONCRETE CURB
- CONCRETE/SIDEWALK
- WALL OR HEAD WALL
- TC= TOP CURB
- FL= FLOWLINE
- x 00.00 SPOT ELEV
- BOLLARD
- CLEANOUT
- ⊞ DROP INLET
- ⊞ ELECTRIC SERVICE/PEDESTAL
- ⊞ ELECTRIC TRANSFORMER
- ⊞ ELECTRIC METER
- ⊞ FIRE HYDRANT
- ⊞ GAS METER
- ⊞ IRRIGATION CONTROL VALVE
- ⊞ SANITARY SEWER MANHOLE
- ⊞ STREET LIGHT POLE
- ⊞ TRAFFIC SIGNAL PULLBOX
- TREE
- ⊞ TELEPHONE PEDESTAL
- ⊞ WATER VALVE
- ⊞ WATER METER
- WR WHEELCHAIR RAMP
- MANHOLE
- TA TOP OF ASPHALT
- ⊞ LIGHT BOX
- ⊞ CROSS WALK BOTTOM
- 04.80 PROPOSED SPOT ELEVATION
- PROPERTY LINE
- LANDSCAPED SWALE
- PROPOSED NEW CONTOUR
- FLOW DIRECTION
- ROOF DRAIN
- 89.18 TOP OF CURB ELEVATION
- 88.68 FLOWLINE ELEVATION
- NEW BUILDING ADDITION

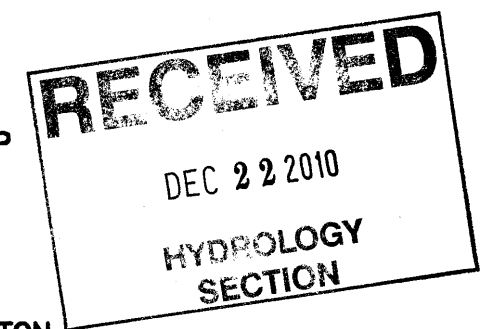

OJOS LOCOS CANTINA

GRADING AND DRAINAGE PLAN

dmg MARK GOODWIN & ASSOCIATES, P.A.
CONSULTING ENGINEERS
P.O. BOX 90606
ALBUQUERQUE, NEW MEXICO 87199
(505)828-2200, FAX (505)797-9539

Designed: JM Drawn: SPS Checked: DMG Sheet 1 of 1
Scale: 1" = 30' Date: Job: A01032