



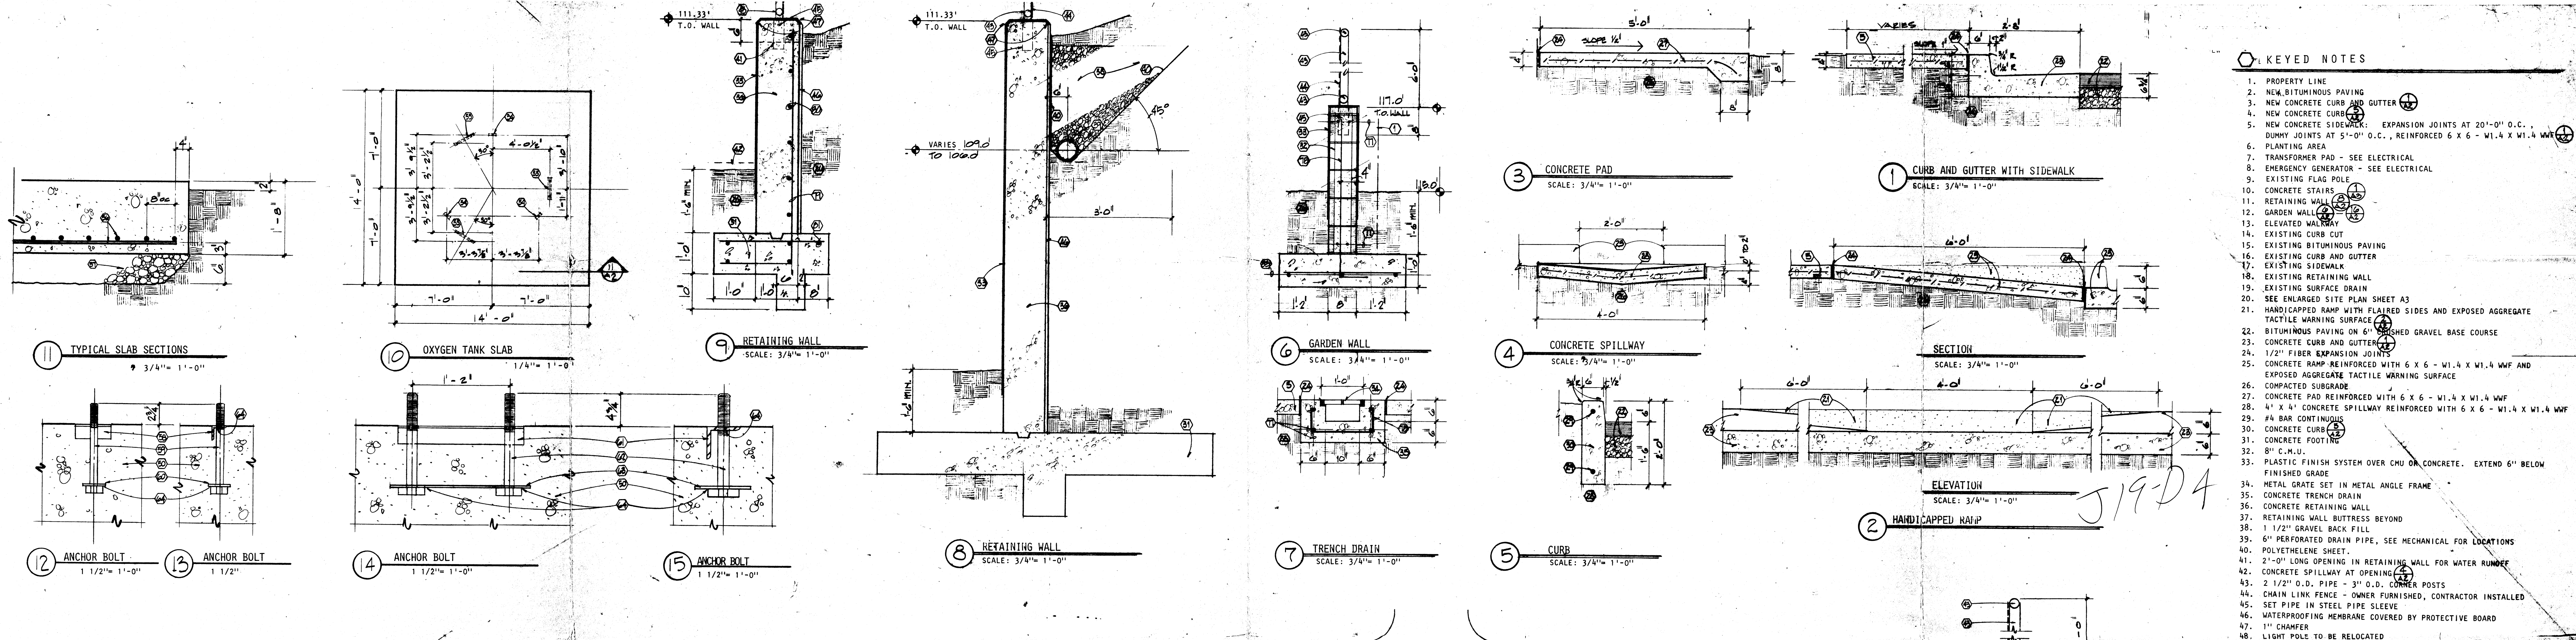

- KEYED NOTES**
1. PROPERTY LINE
 2. NEW BITUMINOUS PAVING
 3. NEW CONCRETE CURB AND GUTTER
 4. NEW CONCRETE CURB
 5. NEW CONCRETE SIDEWALK - EXPANSION JOINTS AT 20'-0" O.C.
 6. PLANTING AREA
 7. TRANSFORMER PAD - SEE ELECTRICAL
 8. EMERGENCY GENERATOR - SEE ELECTRICAL
 9. EXISTING FLAG POLE - SEE ELECTRICAL
 10. CONCRETE STAIRS
 11. RETAINING WALL
 12. GARDEN WALL
 13. ELEVATED WALKWAY
 14. EXISTING CURB CUT
 15. EXISTING BITUMINOUS PAVING
 16. EXISTING CURB AND GUTTER
 17. EXISTING SIDEWALK
 18. EXISTING RETAINING WALL
 19. EXISTING SURFACE DRAIN
 20. SEE ENLARGED SITE PLAN SHEET A-3
 21. HAND-DAPPED RAMP WITH FLARED SIDES AND EXPOSED AGGREGATE
 22. BITUMINOUS PAVING ON 6" FINISHED GRAVEL BASE COURSE
 23. CONCRETE CURB AND GUTTER
 24. 1/2" FIBER EXPANSION JOINT
 25. CONCRETE RAMP REINFORCED WITH 6 X 6 - W1.4 X W1.4 WWF AND EXPOSED AGGREGATE TACTILE WARNING SURFACE
 26. COMPACTED SUBGRADE
 27. CONCRETE PAD REINFORCED WITH 6 X 6 - W1.4 X W1.4 WWF
 28. 4" X 4" CONCRETE SPILLWAY REINFORCED WITH 6 X 6 - W1.4 X W1.4 WWF
 29. 4" BAR CONTINUING DRIVE FOR WATER RUNOFF
 30. CONCRETE CURB
 31. CONCRETE FOOTING
 32. 8" C.M.U.
 33. PLASTIC FINISH SYSTEM OVER CHU ON CONCRETE. EXTEND 6" BELOW FINISHED GRADE
 34. METAL GRATE SET IN METAL ANGLE FRAME
 35. CONCRETE TRENCH DRAIN
 36. CONCRETE RETAINING WALL
 37. RETAINING WALL BUTTRESS BEYOND
 38. 1 1/2" GRAVEL BACK FILL
 39. 6" PERFORATED DRAIN PIPE, SEE MECHANICAL FOR LOCATIONS
 40. POLYETHYLENE SHEET
 41. 2'-0" LONG OPENING IN RETAINING WALL FOR WATER RUNOFF
 42. CONCRETE SPILLWAY AT OPENING
 43. 2 1/2" O.D. PIPE - 3" O.D. CORNER POSTS
 44. CHAIN LINK FENCE - OWNER FURNISHED, CONTRACTOR INSTALLED
 45. SET PIPE IN STEEL PIPE SLEEVE
 46. WATERPROOFING MEMBRANE COVERED BY PROTECTIVE BOARD
 47. 1" CHAMFER
 48. LIGHT POLE TO BE RELOCATED
 49. RELOCATED LIGHT POLE
 50. OXYGEN TANK PAD, SEE 12
 51. TRUCK PAD, SEE 12
 52. REMOVE EXISTING CURB AND GUTTER
 53. EXISTING WARPED DRIVE AND GUTTER TO REMAIN
 54. TYPE 1 ANCHOR, SEE 12
 55. TYPE 2 ANCHOR, SEE 12
 56. #8 BARS 8" O.C. BOTH WAYS
 57. 6" CRUSHED STONE ON GRAVEL BED
 58. 2" X 2" X 1/4" STEEL ANGLE 5' LONG
 59. 1" X 11" LONG BOLT
 60. 3" X 3" X 1/4" STEEL PLATE
 61. 2 1/2" X 2 1/2" X 3/8" STEEL ANGLE 18" LONG
 62. 1 3/8" X 8" X 16" LONG BOLT
 63. 4" X 20" X 1/4" STEEL PLATE
 64. 1/8" FILLET WELD ALL AROUND TYPICAL
 65. RELOCATED METAL BUILDING
 66. CONCRETE COMPACTOR PAD, SEE 12
 67. EXISTING LIGHT POLE
 68. EXISTING CHAIN LINK FENCE
 69. EXISTING CONCRETE SPILL PAD
 70. EXISTING CONCRETE OXYGEN PAD
 71. TRASH COMPACTOR
 72. COOLING TOWER
 73. NEW SURFACE DRAIN
 74. SEE ENLARGED SITE PLAN, SHEET A-2
 75. #5 AT 16" O.C., STAGGERED W/ DUR-O-WALL AT 8" O.C., GROUT ALL CELLS SOLID
 76. 6-#5 CONT.
 77. 2-#4 CONT.
 78. #6 AT 32" O.C. W/ STD DUR-O-WALL AT 8" O.C., GROUT ALL CELLS SOLID
 79. #5 AT 18" O.C.
 80. #5 AT 10" O.C.
 81. 5-#5 CONT.
 82. TRANSFORMER ENCLOSURE ADDITION, SEE 12
 83. 3-#5 CONT.

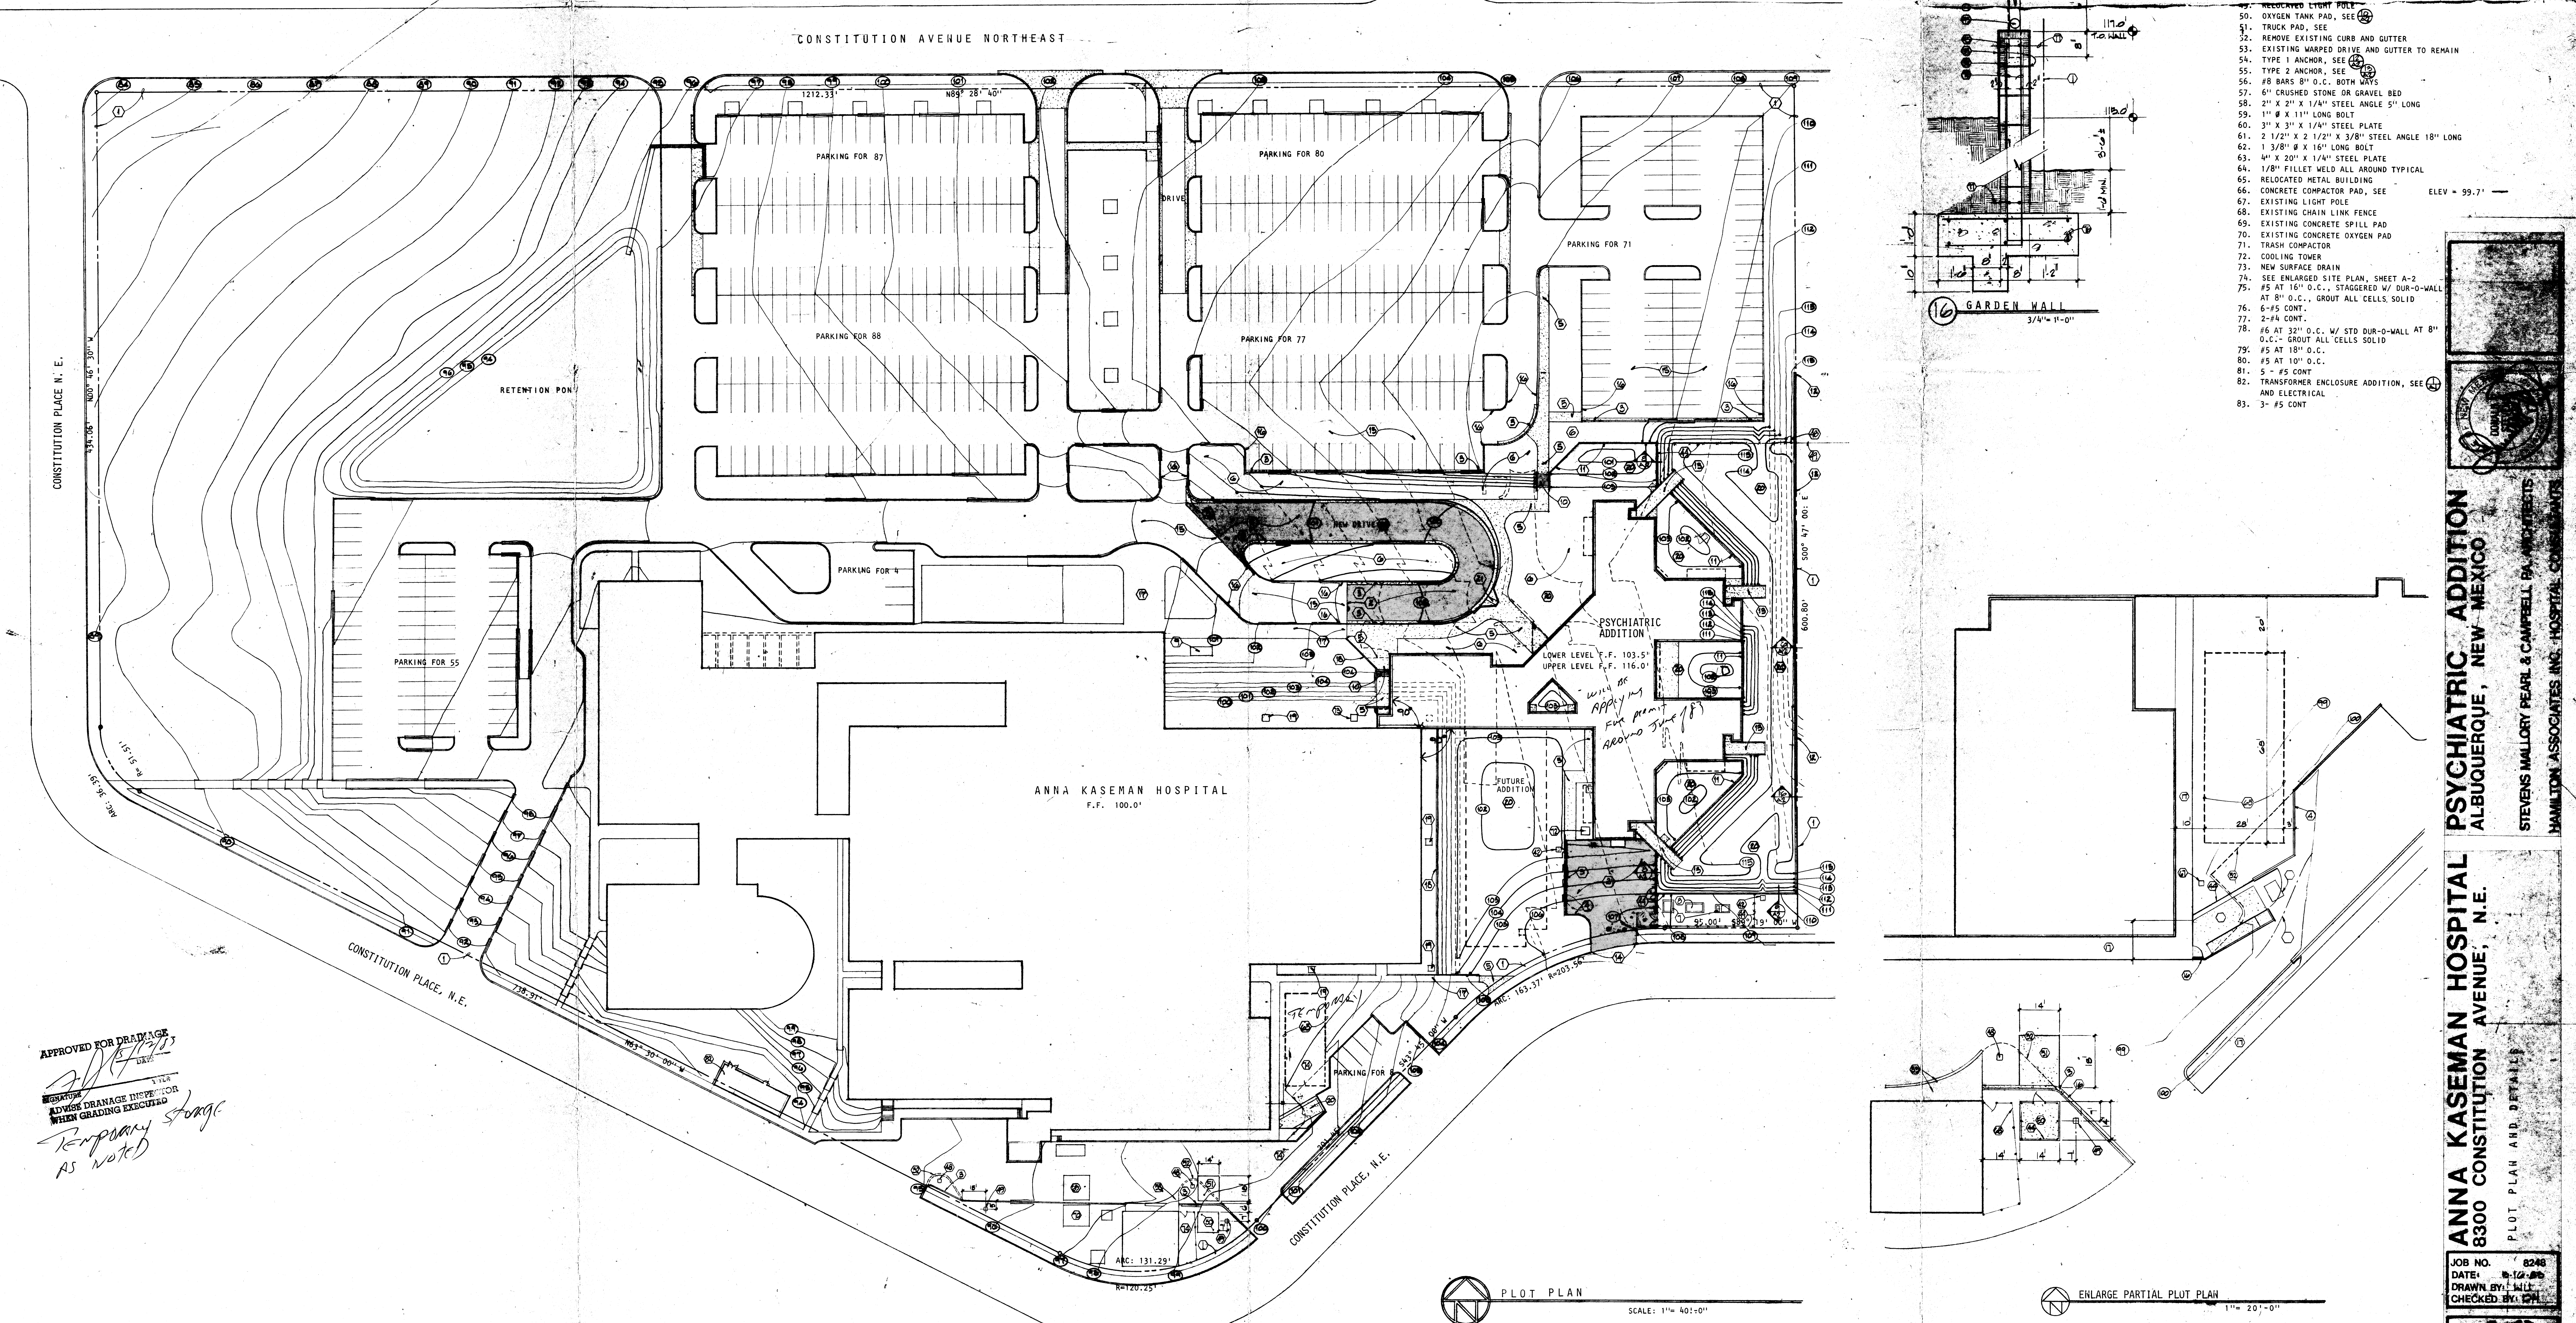



ANNA KASEMAN HOSPITAL ADDITION
8300 CONSTITUTION AVENUE, N.E.
ALBUQUERQUE, NEW MEXICO

STEVENS MALLORY PEARL & CAMPBELL, P.A. ARCHITECTS
HAMILTON ASSOCIATES INC. HOSPITAL CONSULTANTS

PLOT PLAN AND DETAILS

J-19-D4

JOB NO. 8248
DATE: 8-15-73
DRAWN BY: [Signature]
CHECKED BY: [Signature]

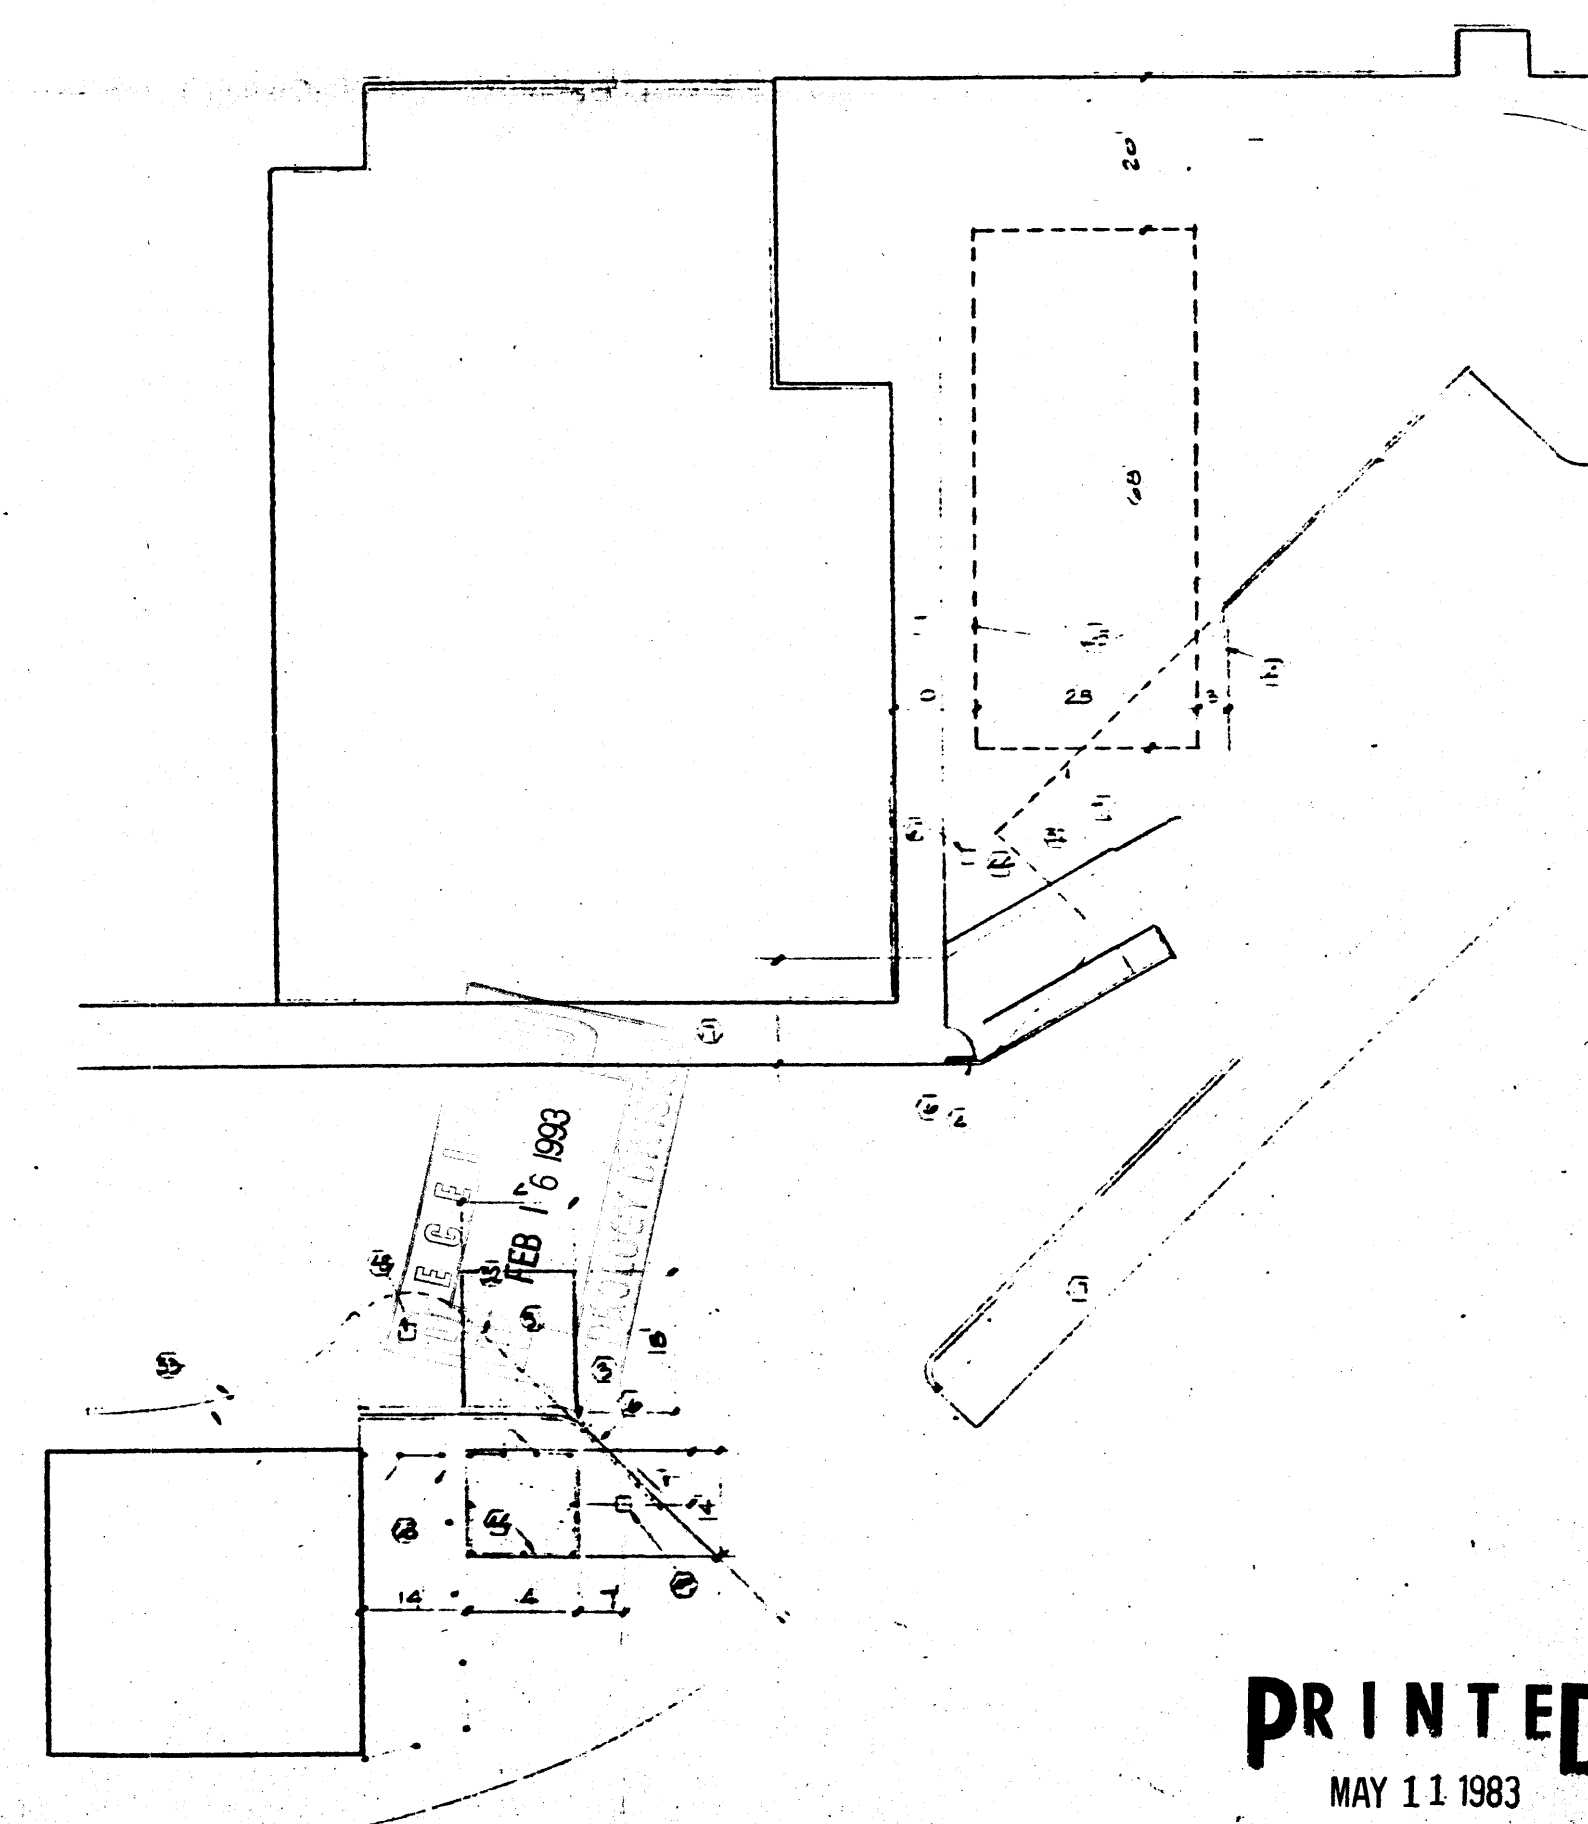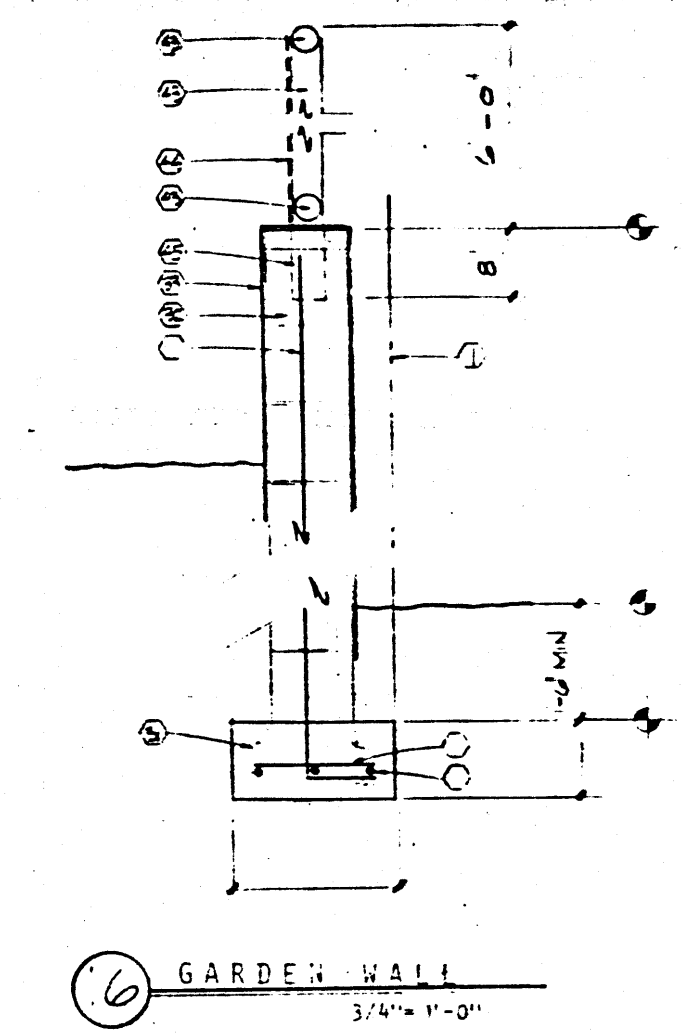


ANNA KASEMAN HOSPITAL
8300 CONSTITUTION AVENUE, N.E.
PSYCHIATRIC ADDITION
ALBUQUERQUE, NEW MEXICO
STEVENS MALLORY PEARL & CAMPBELL PA. ARCHITECTS
HAMILTON ASSOCIATES INC. HOSPITAL CONSULTANTS

BOYLE
ENGINEERING CORPORATION

JOB NO. 8248
DATE:
DRAWN BY:
CHECKED BY:

112
BATH

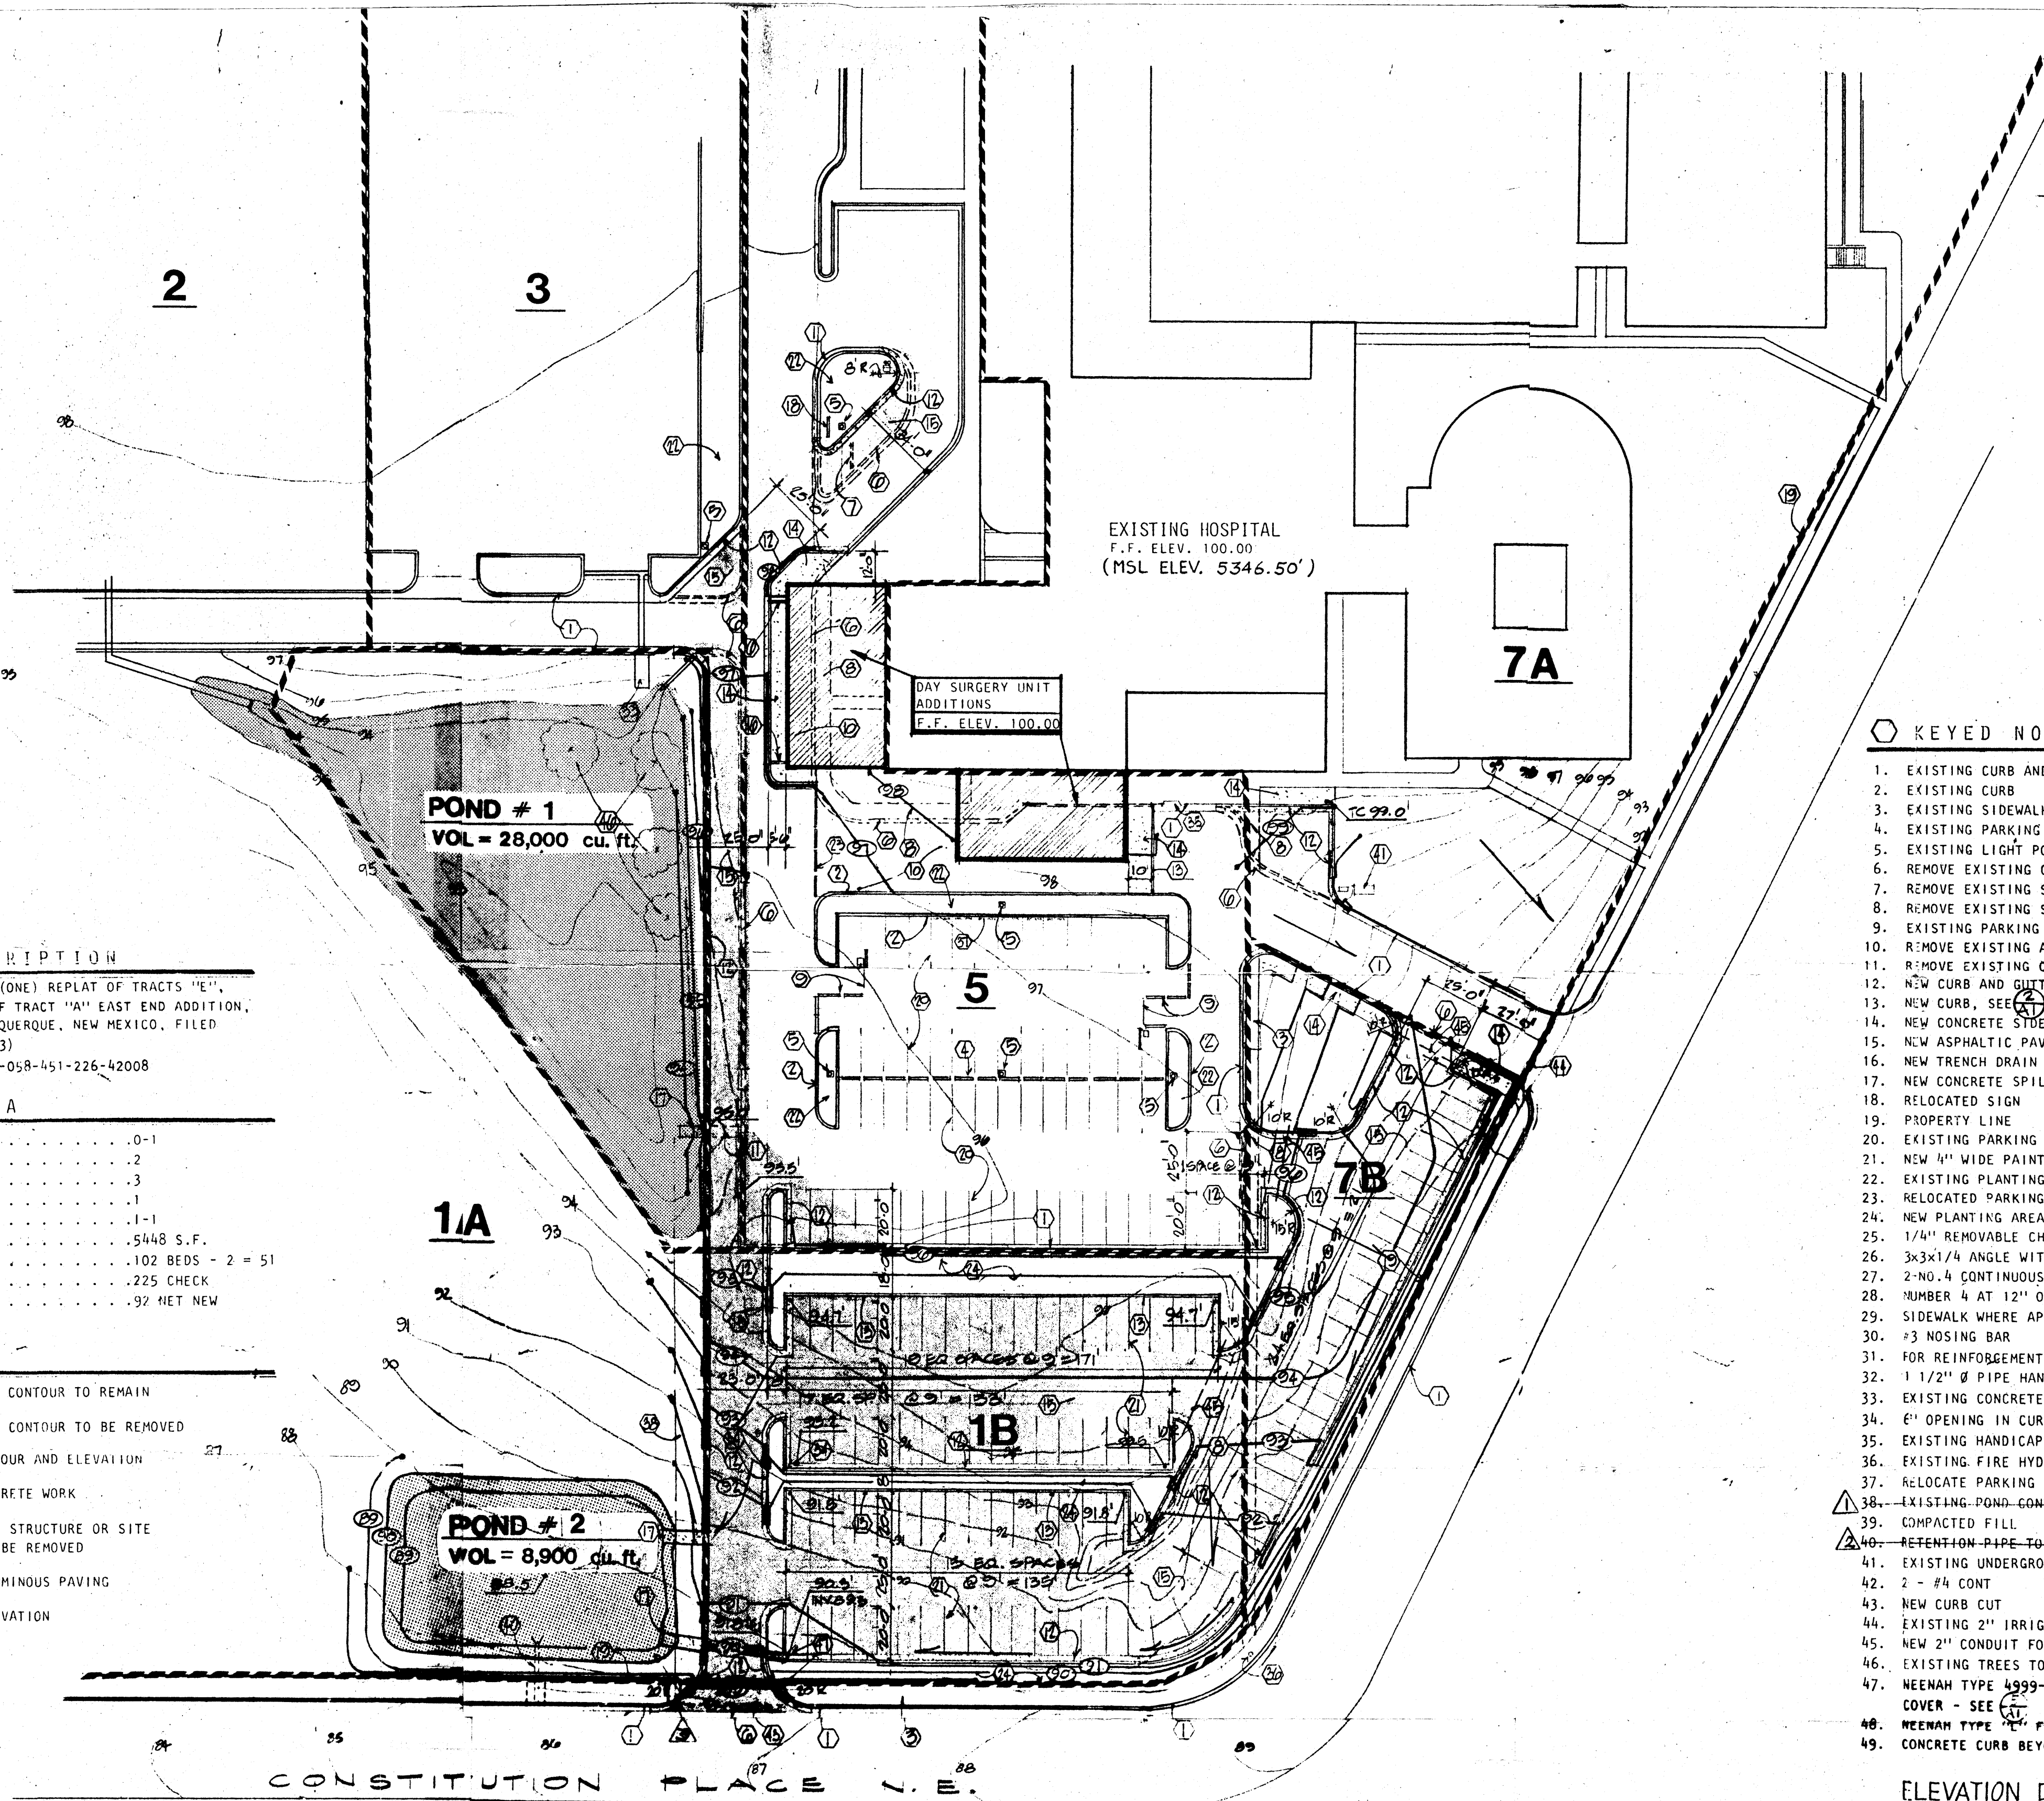

REVISIONS

- 38 6" PVC DRAIN FROM POND #1 (UNDER CONST.)
INV. INLET = 5342.00 (94.00)
INV. OUTLET = 5332.19 (86.19)
- 40 EXTENDED SIDEWALK CULVERT
6" DRAIN. (SEE CITY OF ALBUQ. S.O. 19 DWG. APPROVED 1-25-84 (D-15))
- EXTENDED SIDEWALK CULVERT (UNDER CONST.)

KEYED NOTES

1. EXISTING CURB AND GUTTER
2. EXISTING CURB
3. EXISTING SIDEWALK
4. EXISTING PARKING BUMPERS
5. EXISTING LIGHT POLE
6. REMOVE EXISTING CURB AND GUTTER
7. REMOVE EXISTING SIGN (RELOCATE)
8. REMOVE EXISTING SIDEWALK
9. EXISTING PARKING BUMPERS AND CARD GATE
10. REMOVE EXISTING ASPHALT PAVING
11. REMOVE EXISTING CONCRETE SPILLWAY
12. NEW CURB AND GUTTER, SEE 13
13. NEW CURB, SEE 14
14. NEW CONCRETE SIDEWALK W/ 6 X 6 W.I. 4 X W.I. 4 WWF
15. NEW ASPHALTIC PAVING
16. NEW TRENCH DRAIN WITH CHECKER PLATE COVER, SEE 17
17. NEW CONCRETE SPILLWAY (5' WIDE)
18. RELOCATED SIGN
19. PROPERTY LINE
20. EXISTING PARKING STRIPES
21. NEW 4" WIDE PAINTED PARKING STRIPES
22. EXISTING PLANTING AREA
23. RELOCATED PARKING BUMPERS
24. NEW PLANTING AREA
25. 1/4" REMOVABLE CHECKERED PLATE
26. 3X3 1/4" ANGLE WITH ANCHORS
27. 2-NO. 4 CONTINUOUS
28. NUMBER 4 AT 12" O.C.
29. SIDEWALK WHERE APPLICABLE
30. #3 NOSING BAR
31. FOR REINFORCEMENT - SEE STRUCTURAL
32. 1 1/2" Ø PIPE HANDRAIL BOTH SIDES OF STAIR
33. EXISTING CONCRETE SPILLWAY
34. 6" OPENING IN CURB
35. EXISTING HANDICAP RAMP
36. EXISTING FIRE HYDRANT
37. RELOCATE PARKING BUMPER
38. EXISTING POND CONTROL FLOW DISCHARGE LINE
39. COMPACTED FILL
40. RETENTION PIPE TO STREET
41. EXISTING UNDERGROUND FUEL STORAGE TANK.
42. 2 - #4 CONT
43. NEW CURB CUT
44. EXISTING 2" IRRIGATION CONDUIT
45. NEW 2" CONDUIT FOR IRRIGATION PIPING
46. EXISTING TREES TO REMAIN
47. NEENAH TYPE 4999-FF TYPE "B" TRANSVERSE DRAINAGE STRUCTURE COVER - SEE 48
48. NEENAH TYPE 10" FRAME
49. CONCRETE CURB BEYOND

ELEVATION DATA:

ELEVATIONS HEREON ARE BASED ON A RELATIVE FINISH FLOOR DATUM OF 100.00' USED ON PREVIOUS SITE SURVEYS CONDUCTED FOR STEVENS, MALLORY, PEARL & CAMPBELL, (SMPC). MEAN SEA LEVEL (MSL) ELEVATIONS MAY BE OBTAINED BY ADDING 5246.00' TO THE SMPC ELEVATIONS.

THIS SURVEY IS TIED TO ACS BENCH MARK 5-J19, A STANDARD BRASS TABLET SET IN CONCRETE HAVING ELEVATION 5360.37'. 5-J19 IS LOCATED IN THE W.S.W. CURB RETURN AT THE INTERSECTION OF WYOMING BLVD. AND CONSTITUTION AVE. N.E.

LEGAL DESCRIPTION

TRACT NUMBERED "1" (ONE) REPLAT OF TRACTS "E", "F" AND A PORTION OF TRACT "A" EAST END ADDITION, IN THE CITY OF ALBUQUERQUE, NEW MEXICO, FILED JULY 24, 1973 (C9-93)
CODE NUMBER - 1-019-058-451-226-42008

DESIGN DATA



ZONE 0-1
SEISMIC ZONE 2
FIRE ZONE 3
CONSTRUCTION TYPE 1
OCCUPANCY TYPE 1-1
AREA OF ADDITION 5448 S.F.
PARKING REQUIRED 102 BEDS - 2 = 51
PARKING (EXISTING) 225 CHECK
NEW PARKING 92 NET NEW

LEGEND

- 95 EXISTING CONTOUR TO REMAIN
- 96 EXISTING CONTOUR TO BE REMOVED
- 97 NEW CONTOUR AND ELEVATION
- NEW CONCRETE WORK
- EXISTING STRUCTURE OR SITE WORK TO BE REMOVED
- NEW BITUMINOUS PAVING
- 97.5 SPOT ELEVATION

SITE PLAN & DRAINAGE PLAN

NORTH

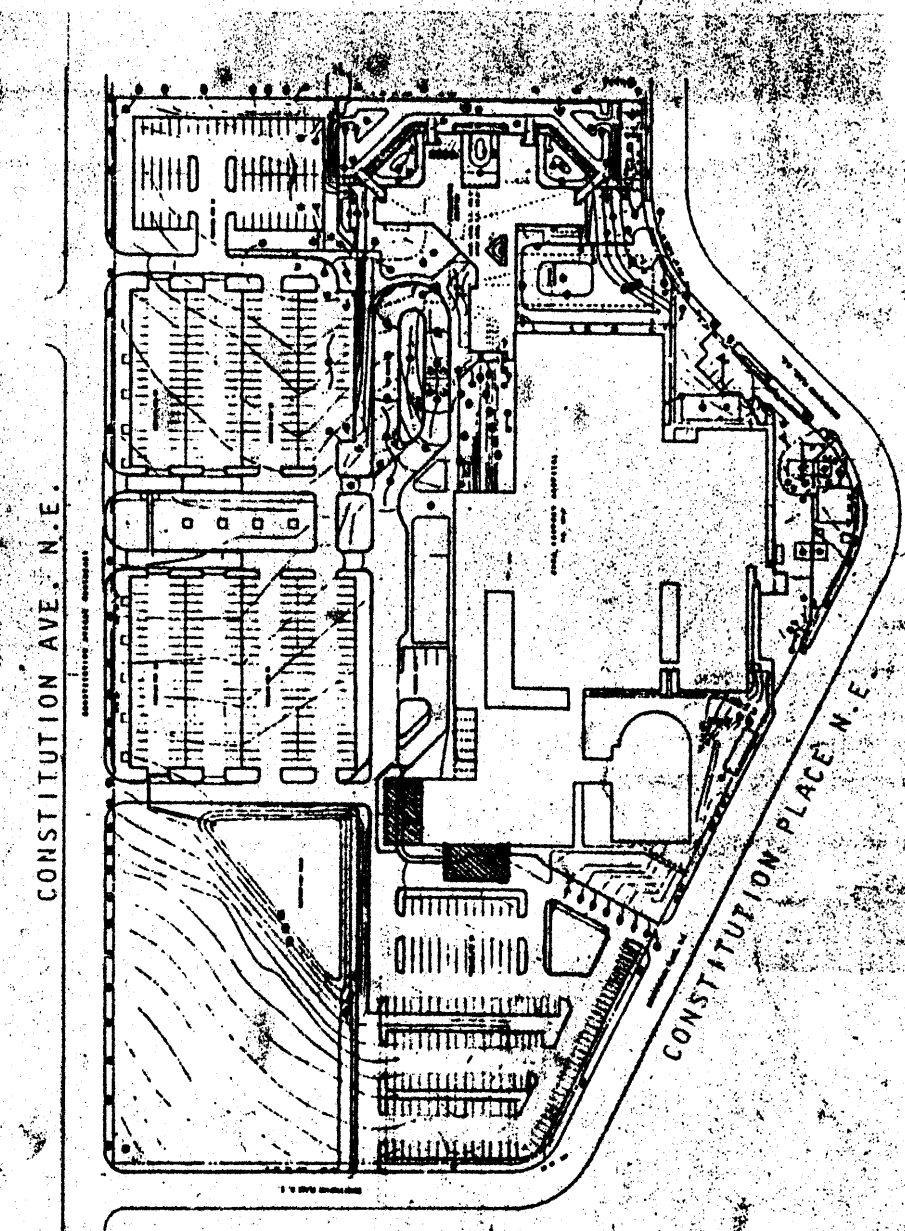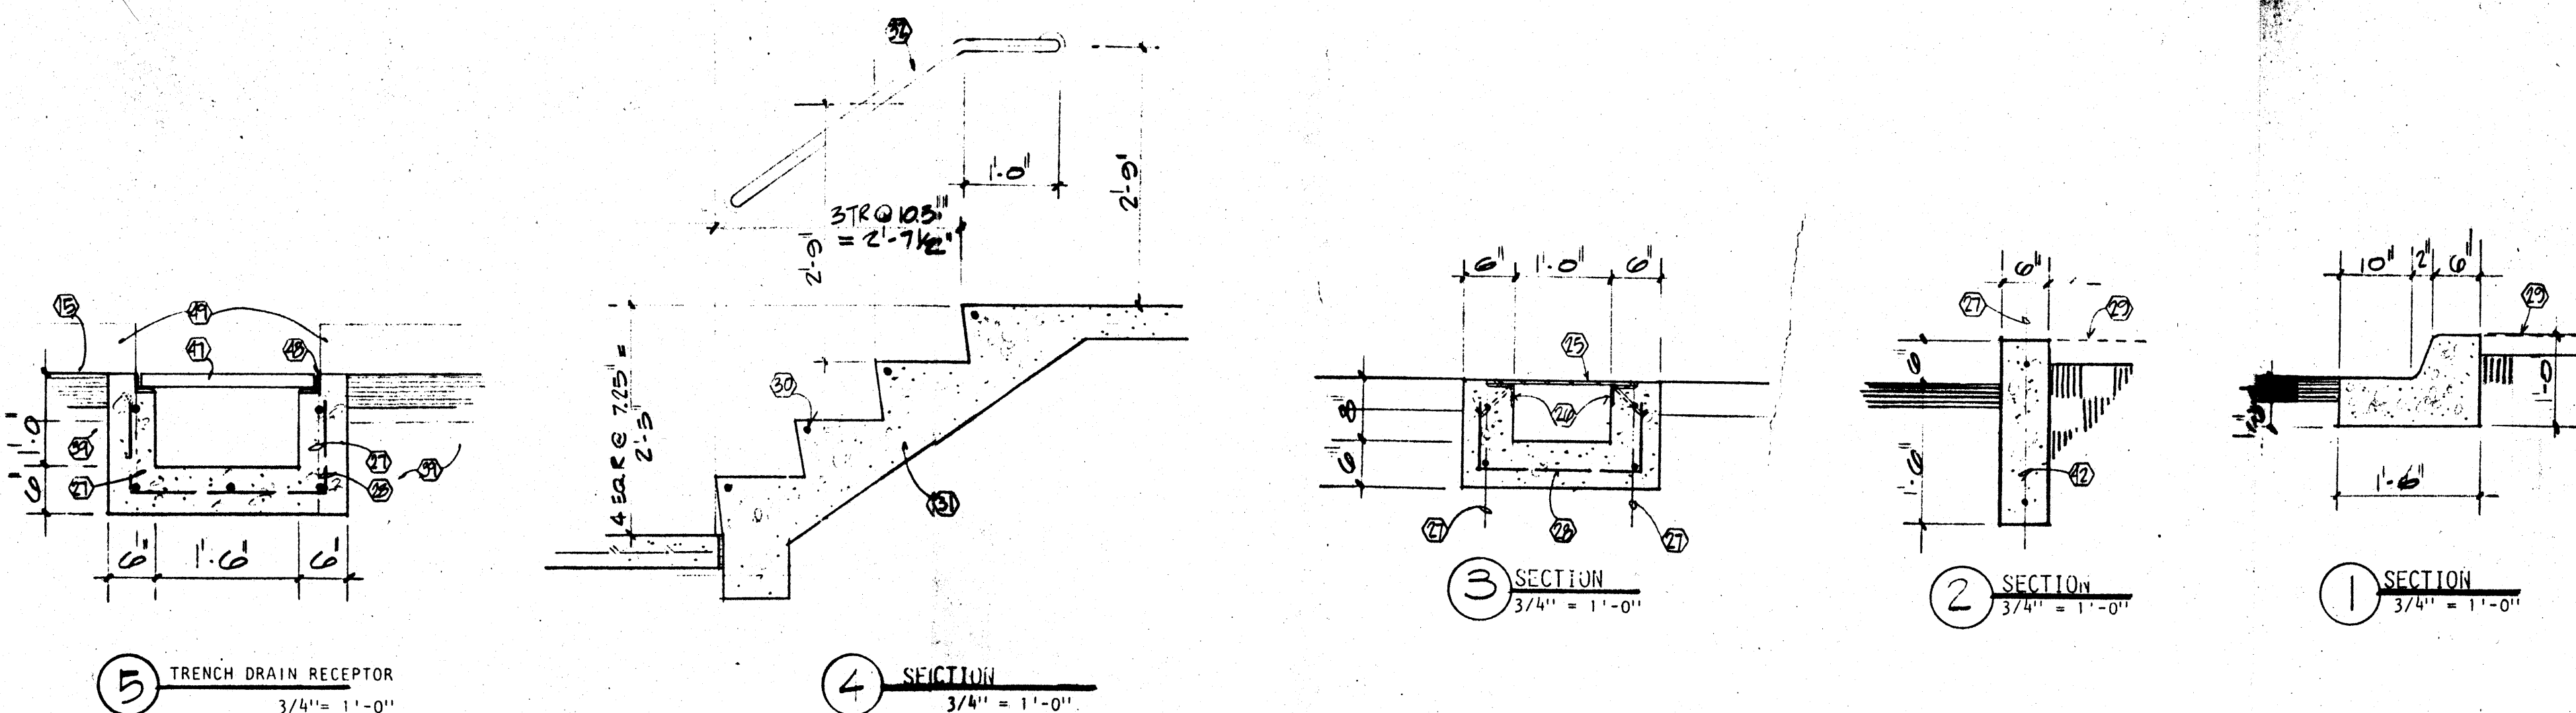

LOCATION MAP
J-19-Z


NO SCALE

Boyle Engineering Corporation
3939 San Pedro Dr. N.E.
ALBUQUERQUE, NEW MEXICO 87110

APR 25 1985
HYDROLOGY SECTION

JOB NO. 501-238-60

J-19/D4

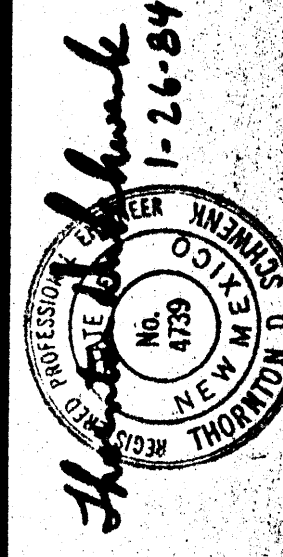

STEVENS, MALLORY, PEARL & CAMPBELL, P.A.
ARCHITECTS
115 AMHERST S.E. ALBUQUERQUE, NEW MEXICO 87106

DP5

CHECKED


DRAWN

DATE

DATE

DATE


DATE

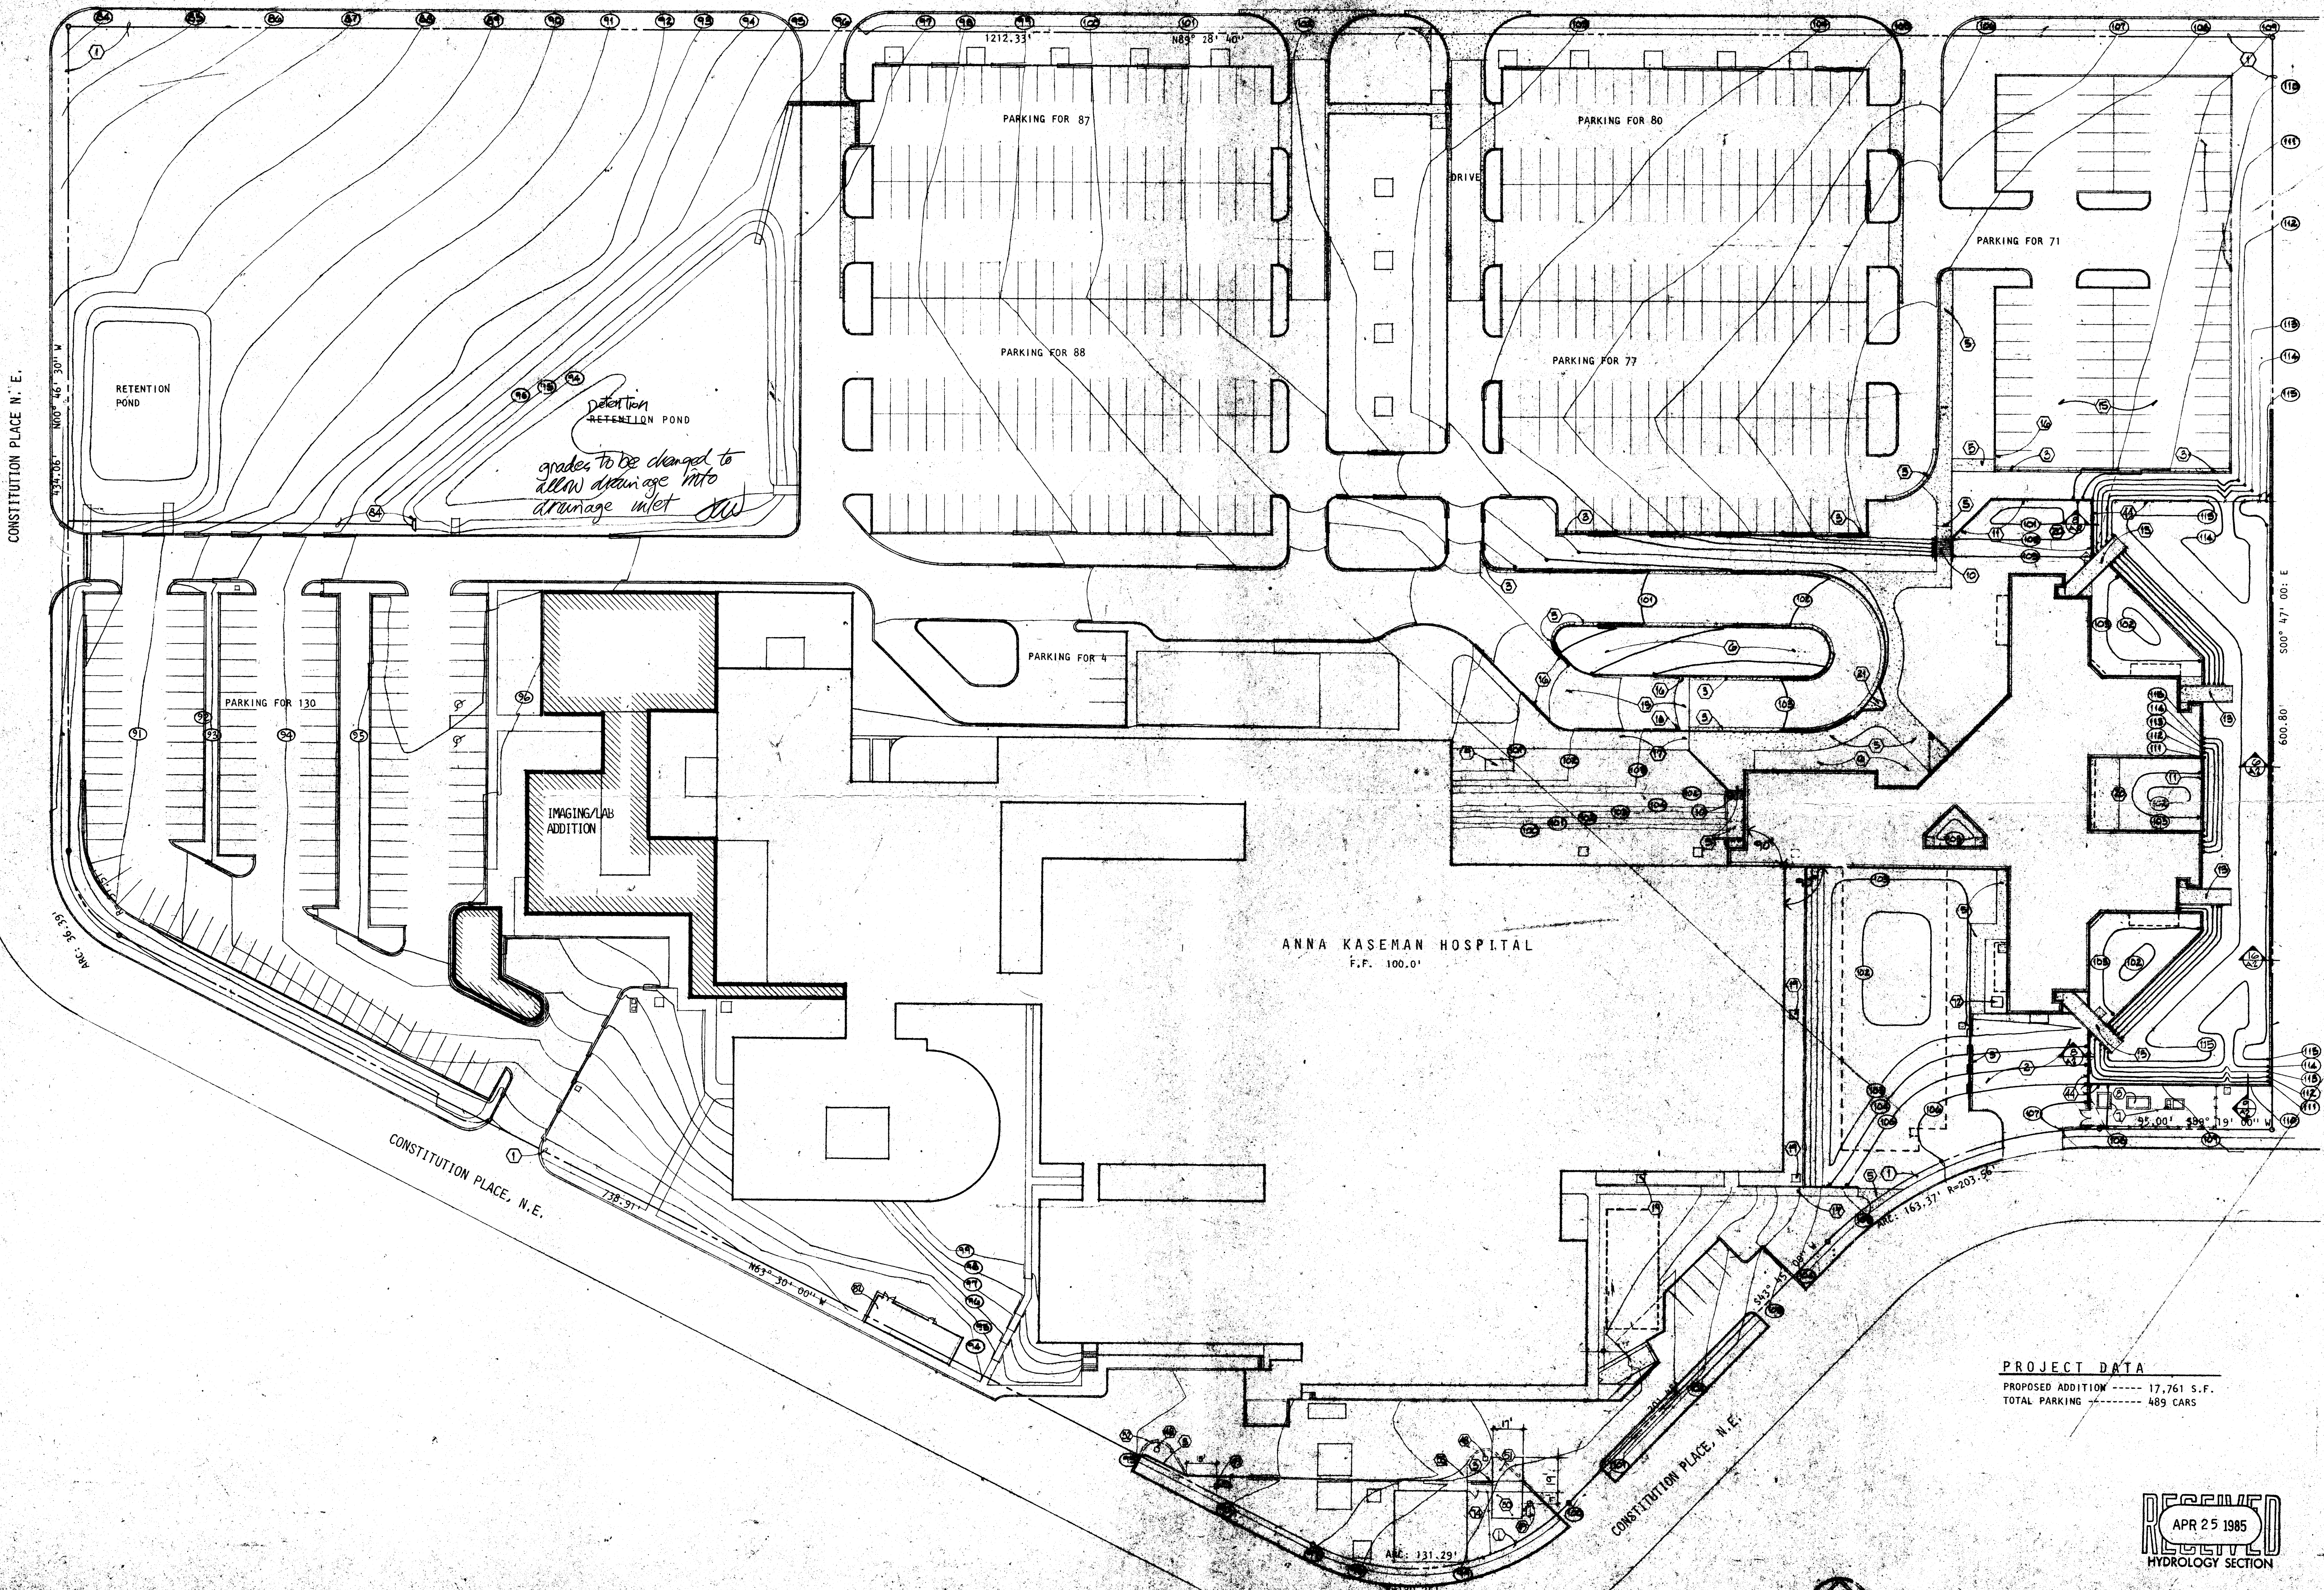

ANNA KASEMAN HOSPITAL
F.F. 100.0'

PROJECT DATA
PROPOSED ADDITION ----- 17,761 S.F.
TOTAL PARKING ----- 489 CARS

RECEIVED
APR 25 1985
HYDROLOGY SECTION

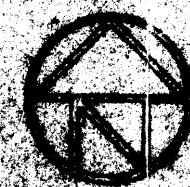

PLOT PLAN

SCALE: 1"=40'-0"

J-19/04