

tabulation

no.	unit	sq.ft.	total
48	eff.	464	22,272
42	cabana	563	23,646
64	1-1a	651	41,664
72	1-1b	655	47,160
40	2-1	857	34,280
48	1-1D	914	43,872
24	2-2	978	23,472
16	2-2D	1151	18,416
354	units		254,782 sq. ft.


symbols

architectural

- 2-1 unit number
- 15 building number
- detail number
- sheet number
- interior elev. number
- section number
- sheet number
- door type
- window type

electrical

- incandescent fixture
- wall mounted fixture
- fluorescent fixture
- duplex conv. outlet
- 220 v. outlet
- telephone jack
- wall switch
- t.v. jack
- thermostat

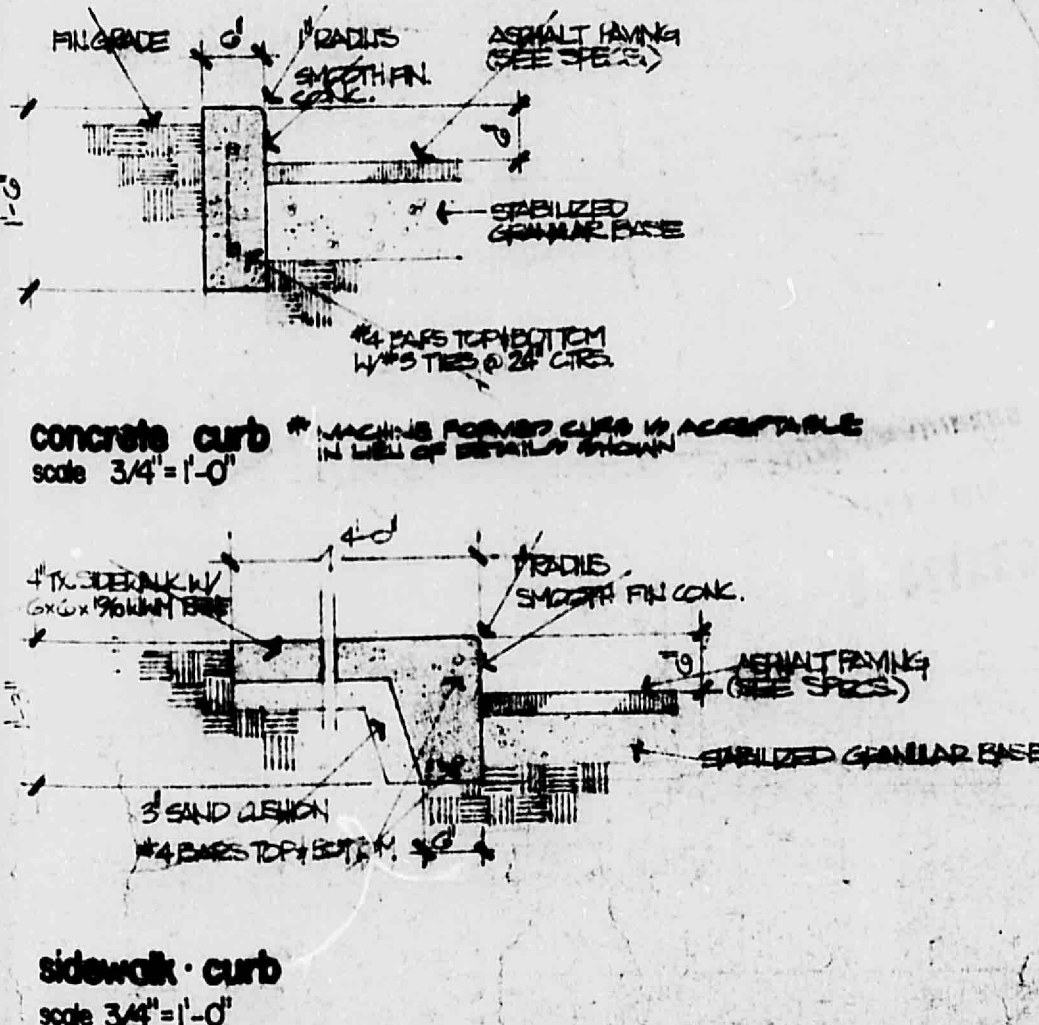

site plan
1" = 60'-0"

index

1. site plan
2. typical elevations & cabana units
3. typical 1-1-1 units
4. typical 1-1-1-1 units
5. typical 1-1-1-1-1 units
6. foundations - bldgs. 1,2,3,4,5,6,7,8,9,10,11,12,13,14,15,16,17,18,19,20,21,22,23,24,25
7. foundations - bldgs. 26,27,28,29,999,1000

CITY OF ALBUQUERQUE
THIS MICROIMAGE IS THE BEST
POSSIBLE REPRODUCTION DUE
TO THE POOR QUALITY OF THE
ORIGINAL DOCUMENT



NOTES:

1. FINISHED FLOOR ELEVATION FOR BUILDING 10, 13, 16, 17, 25, AND 26 SHOULD BE ADJUSTED AS NOTED TO FACILITATE DRAINAGE PATTERN IMPLEMENTATION.

winrock village four

10

site plan
1"= 50'-0"
76-097



*REVISIONS ADDEMDUM NO.1 2/22/77 ALW

CITY OF ALBUQUERQUE
THIS MICROIMAGE IS THE BEST
POSSIBLE REPRODUCTION DUE
TO THE POOR QUALITY OF THE
ORIGINAL DOCUMENT

CITY OF ALBUQUERQUE