

SECTION A-A; Concrete Foundation

1" = 1'-0"


VICINITY MAP # J-21

LEGEND

- EXISTING CONTOUR ELEV.
- PROPOSED CONTOUR ELEV.
- FLOW LINE
- TOP OF CURB
- TOP OF S.A.B.
- ROOF PLAN

WILSON & COMPANY
ENGINEERS & ARCHITECTS
ALBUQUERQUE NEW MEXICO

SANDRA PLAZA JUAN TABO
Retail Center
Albuquerque, New Mexico

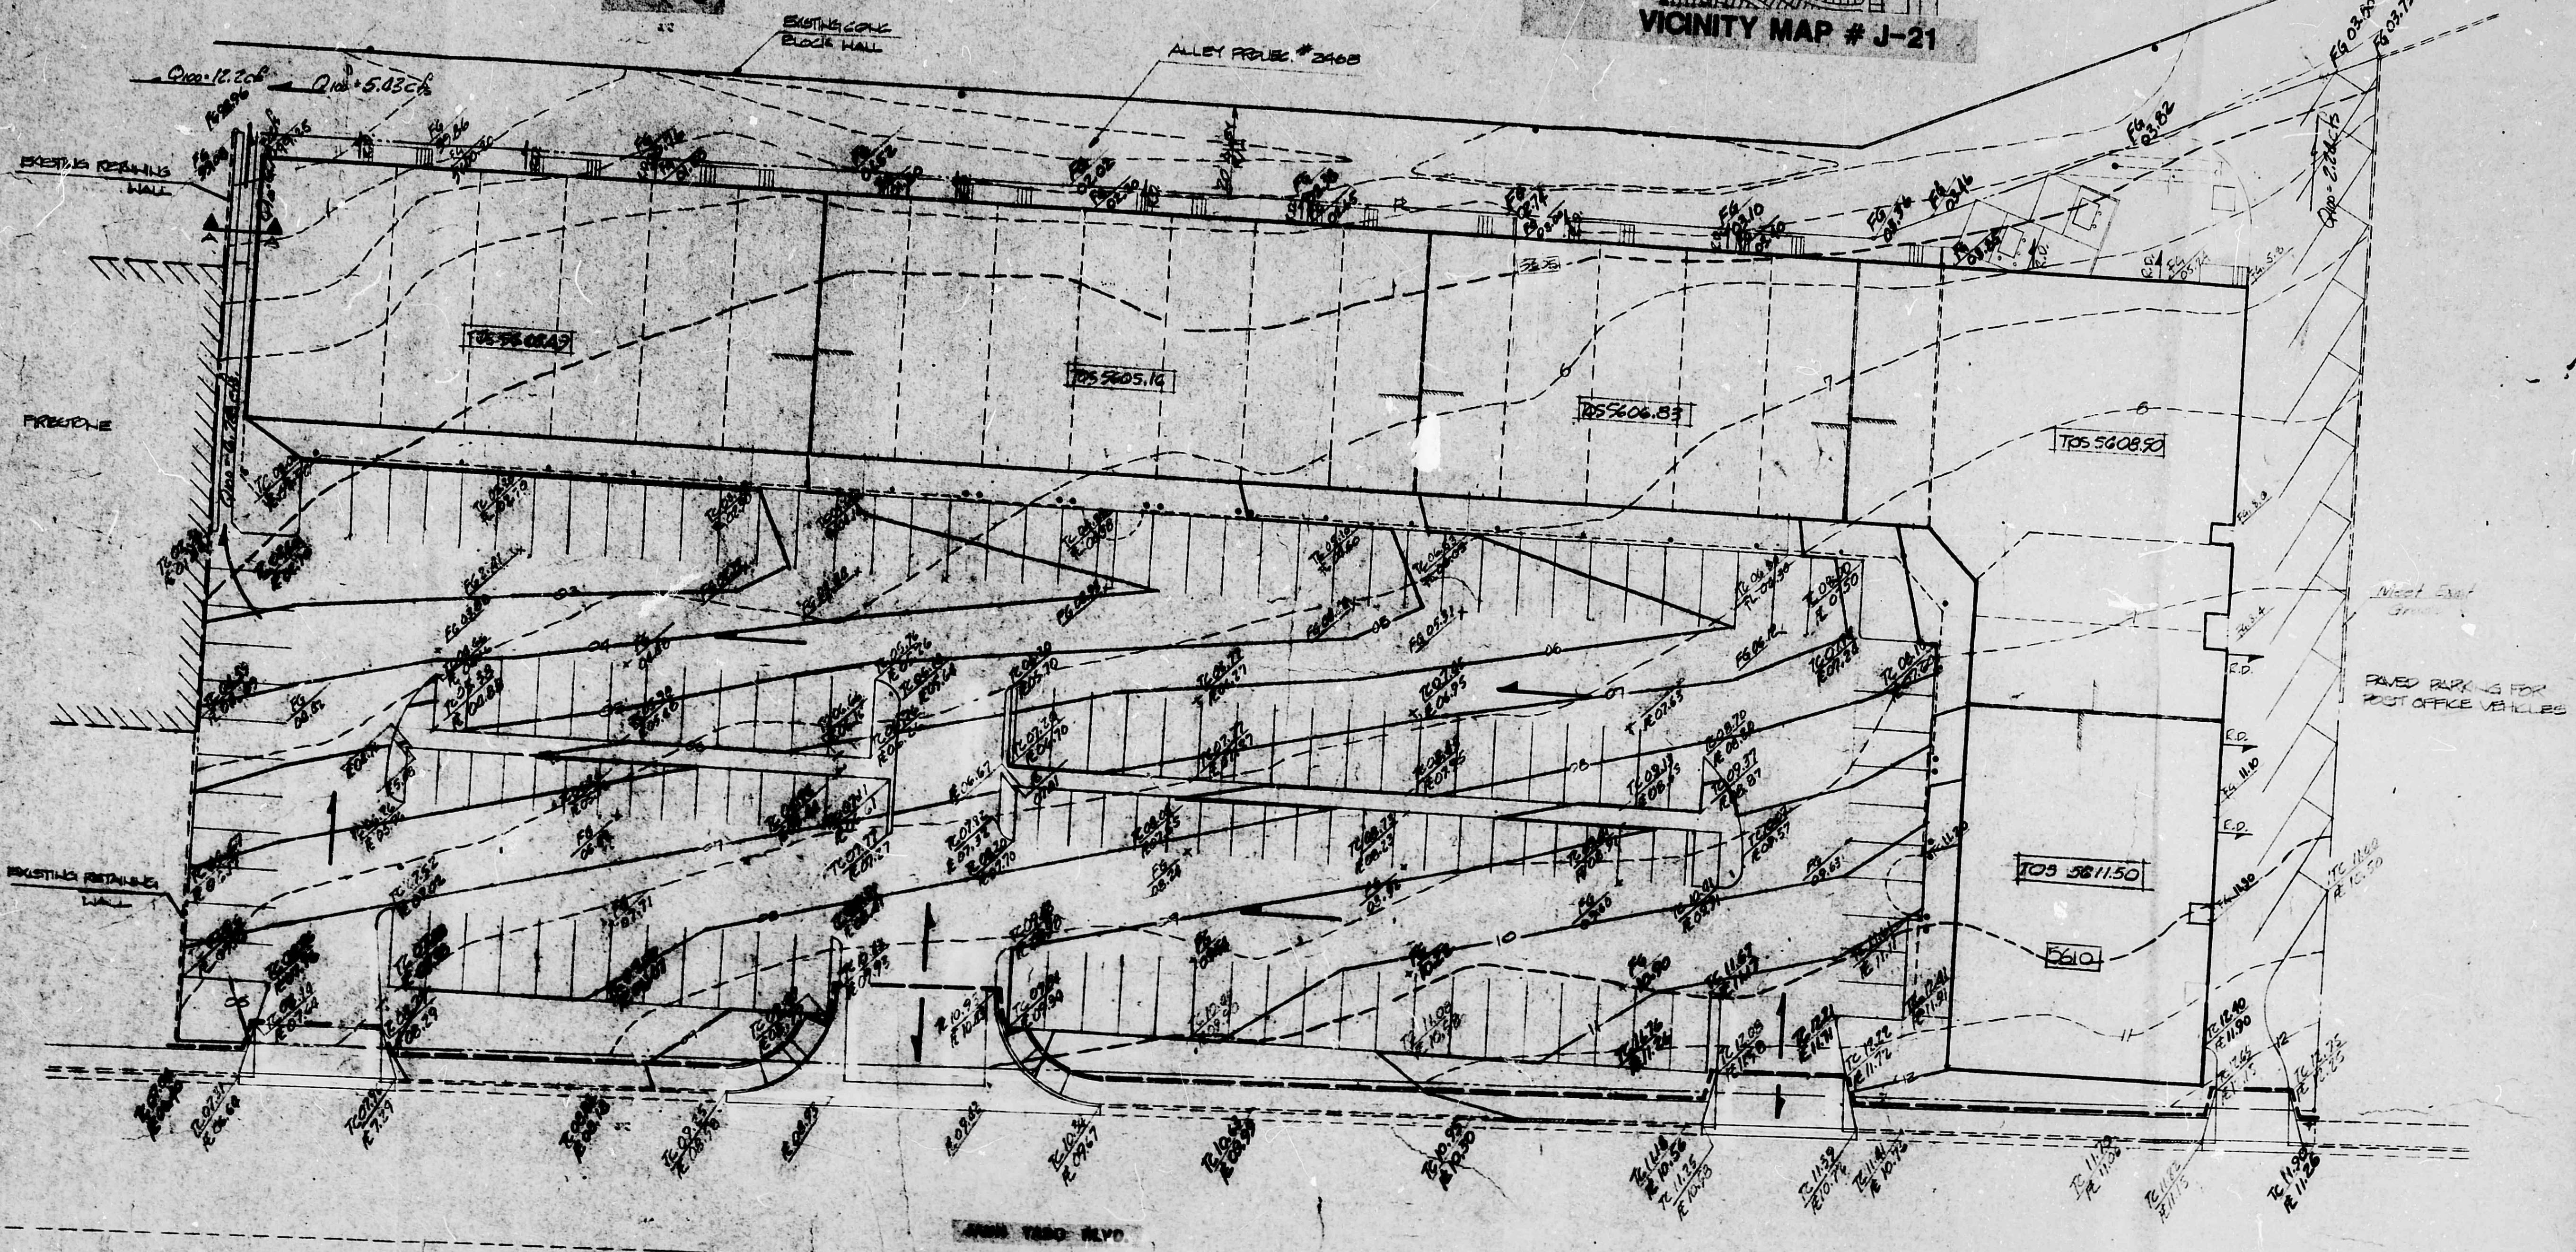


BENCH MARK DATA

B.M. No.	Location	Bench Mark Description	Elevation (elevation from 1985 datum)
* 9-322	At the intersection of Juan Tabo Blvd. and Princess Jeanne Ave. N.E. in the northeast quadrant of the intersection.	An "X" chiseled on the south corner bolt of a fire hydrant.	7560.455 1700.550

NOTE
1. All work within public right of way will be in accordance with City of Albuquerque Std. drawings & specifications.
2. During construction the contractor shall take such measures as required to prevent erosion of adjacent from site.
3. All roof drains drain to rear of building.

APPROVED FOR DRAINAGE

SIGNATURE: *[Signature]* TITLE: ADVISE DRAINAGE INSPECTOR WHEN GRADING EXECUTED

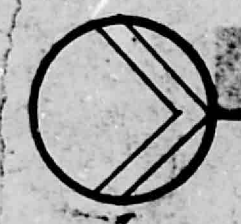

GRADING PLAN

Scale: 1"=20'-0"

DESIGN: *[Signature]*
DRAWN: *[Signature]*
DATE: APR. 29, 1985
FILE NO.: 85-510
SHEET NO.: C2



CITY OF ALBUQUERQUE
THIS MICROIMAGE IS THE BEST POSSIBLE REPRODUCTION DUE TO THE POOR QUALITY OF THE ORIGINAL DOCUMENT

CITY OF ALBUQUERQUE
THIS MICROIMAGE IS THE BEST POSSIBLE REPRODUCTION DUE TO THE POOR QUALITY OF THE ORIGINAL DOCUMENT

J21/D21